


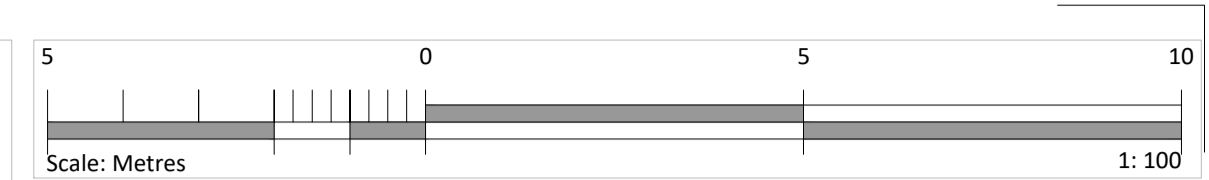


EXISTING FRONT ELEVATION




EXISTING SIDE ELEVATION




EXISTING REAR ELEVATION

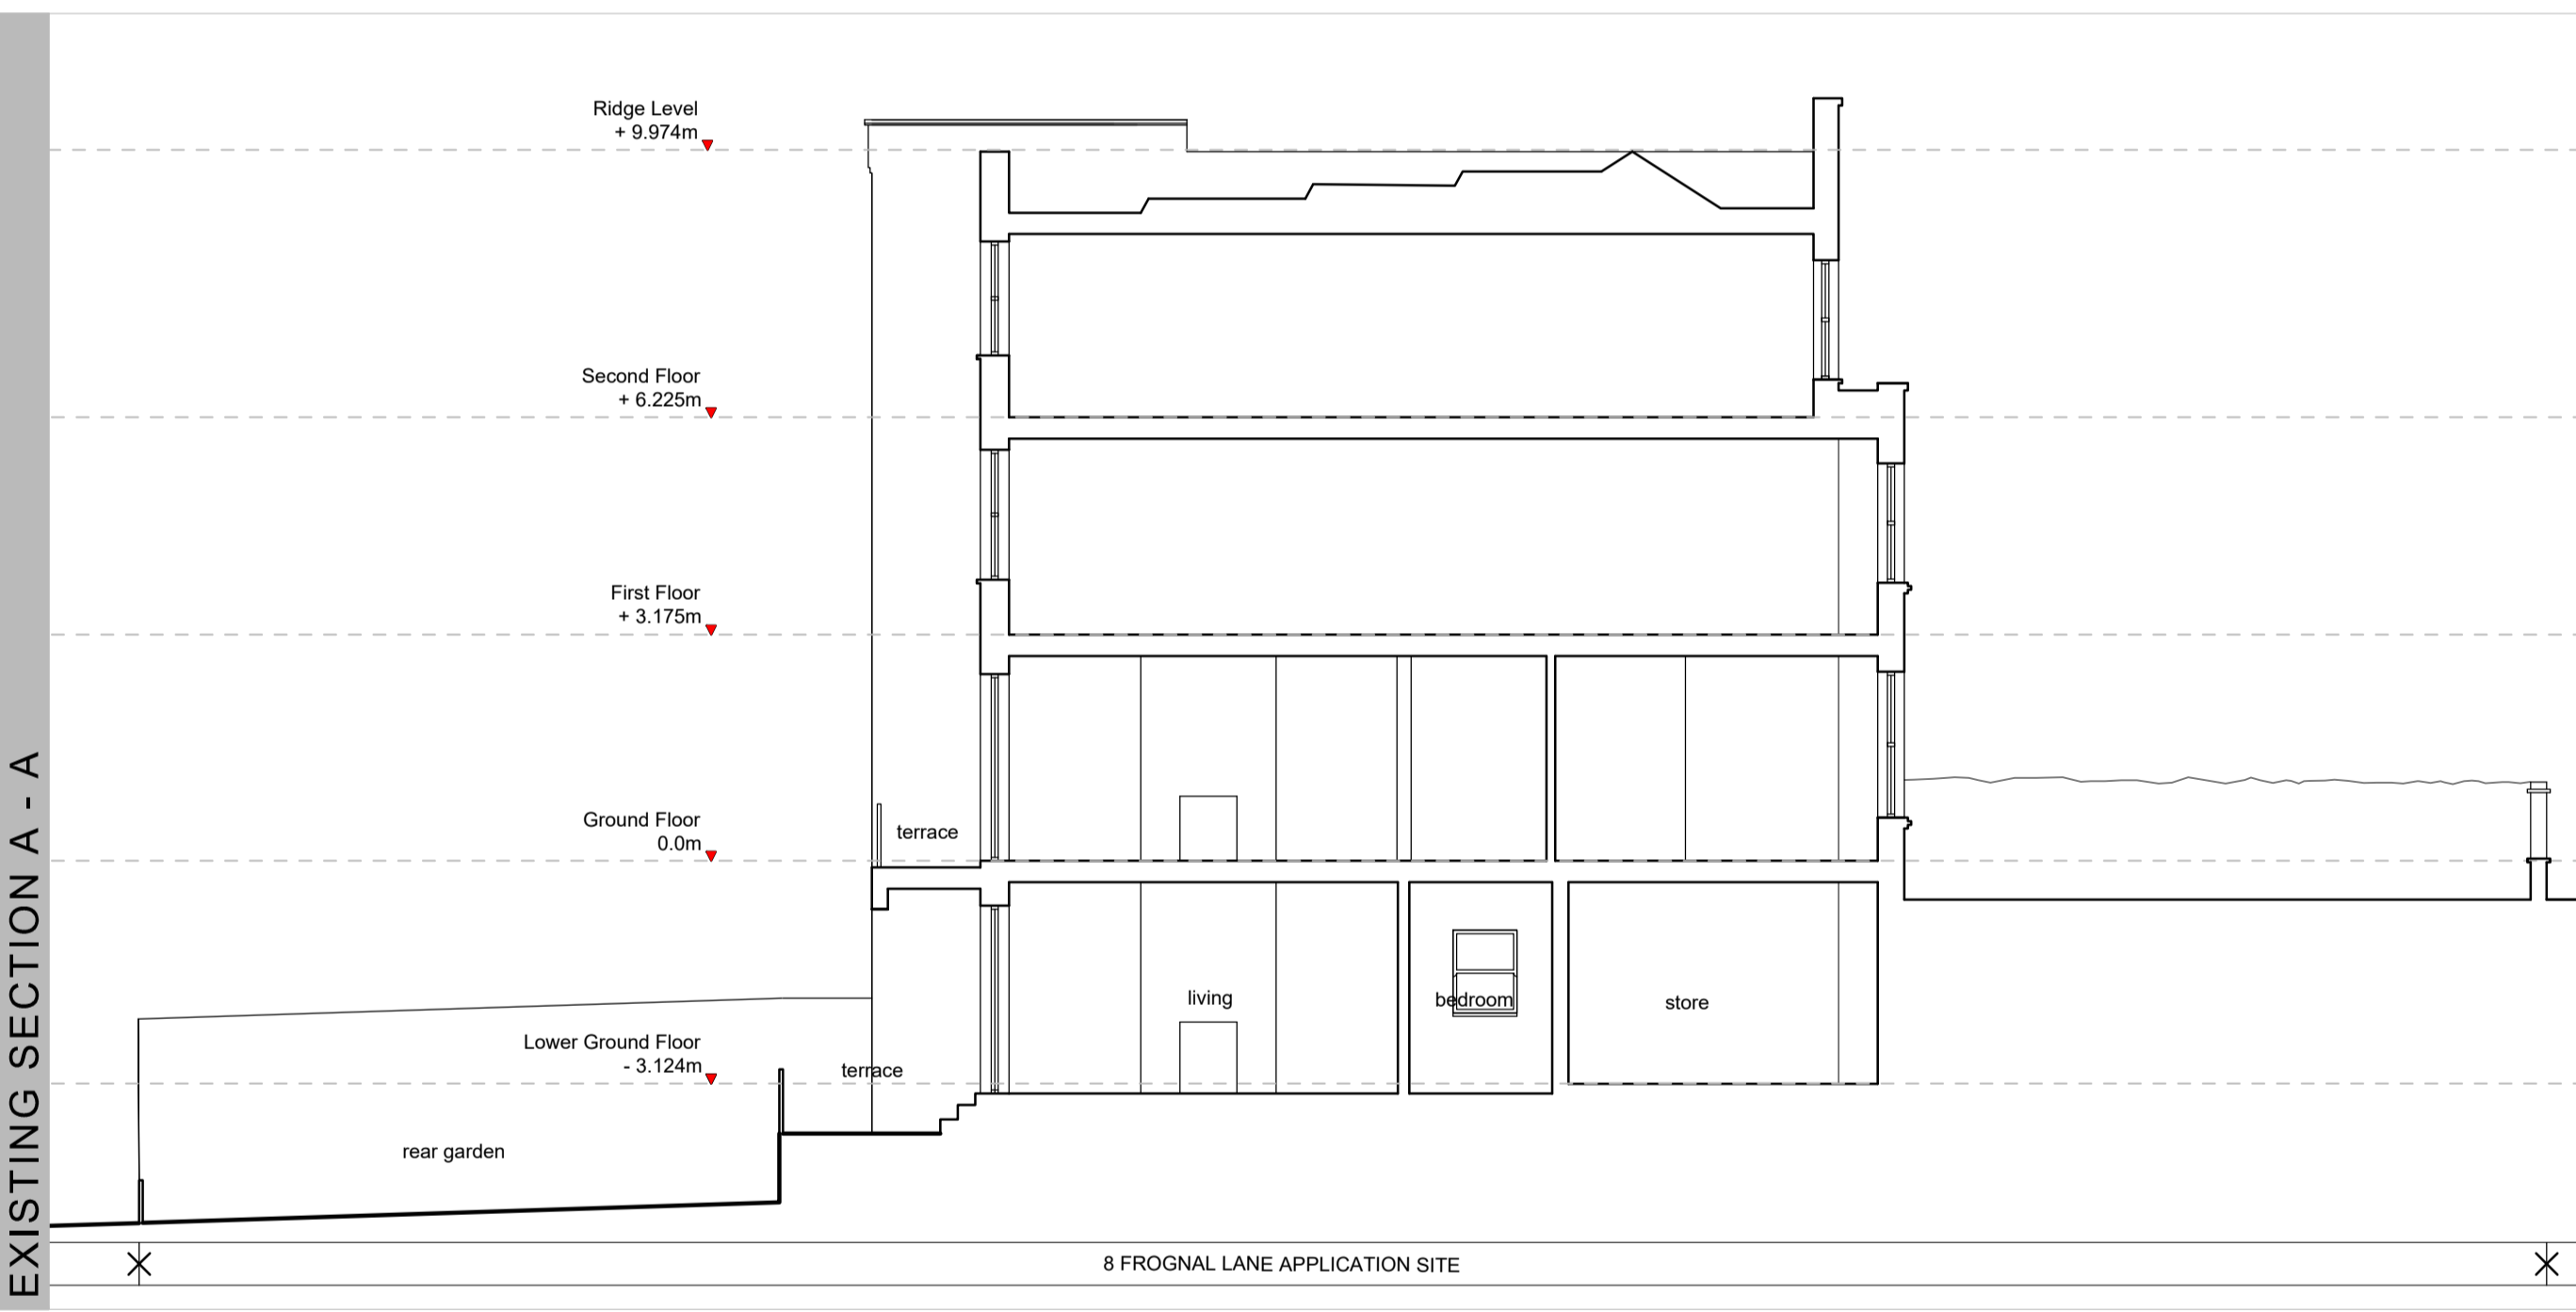

EXISTING SECTION A - A

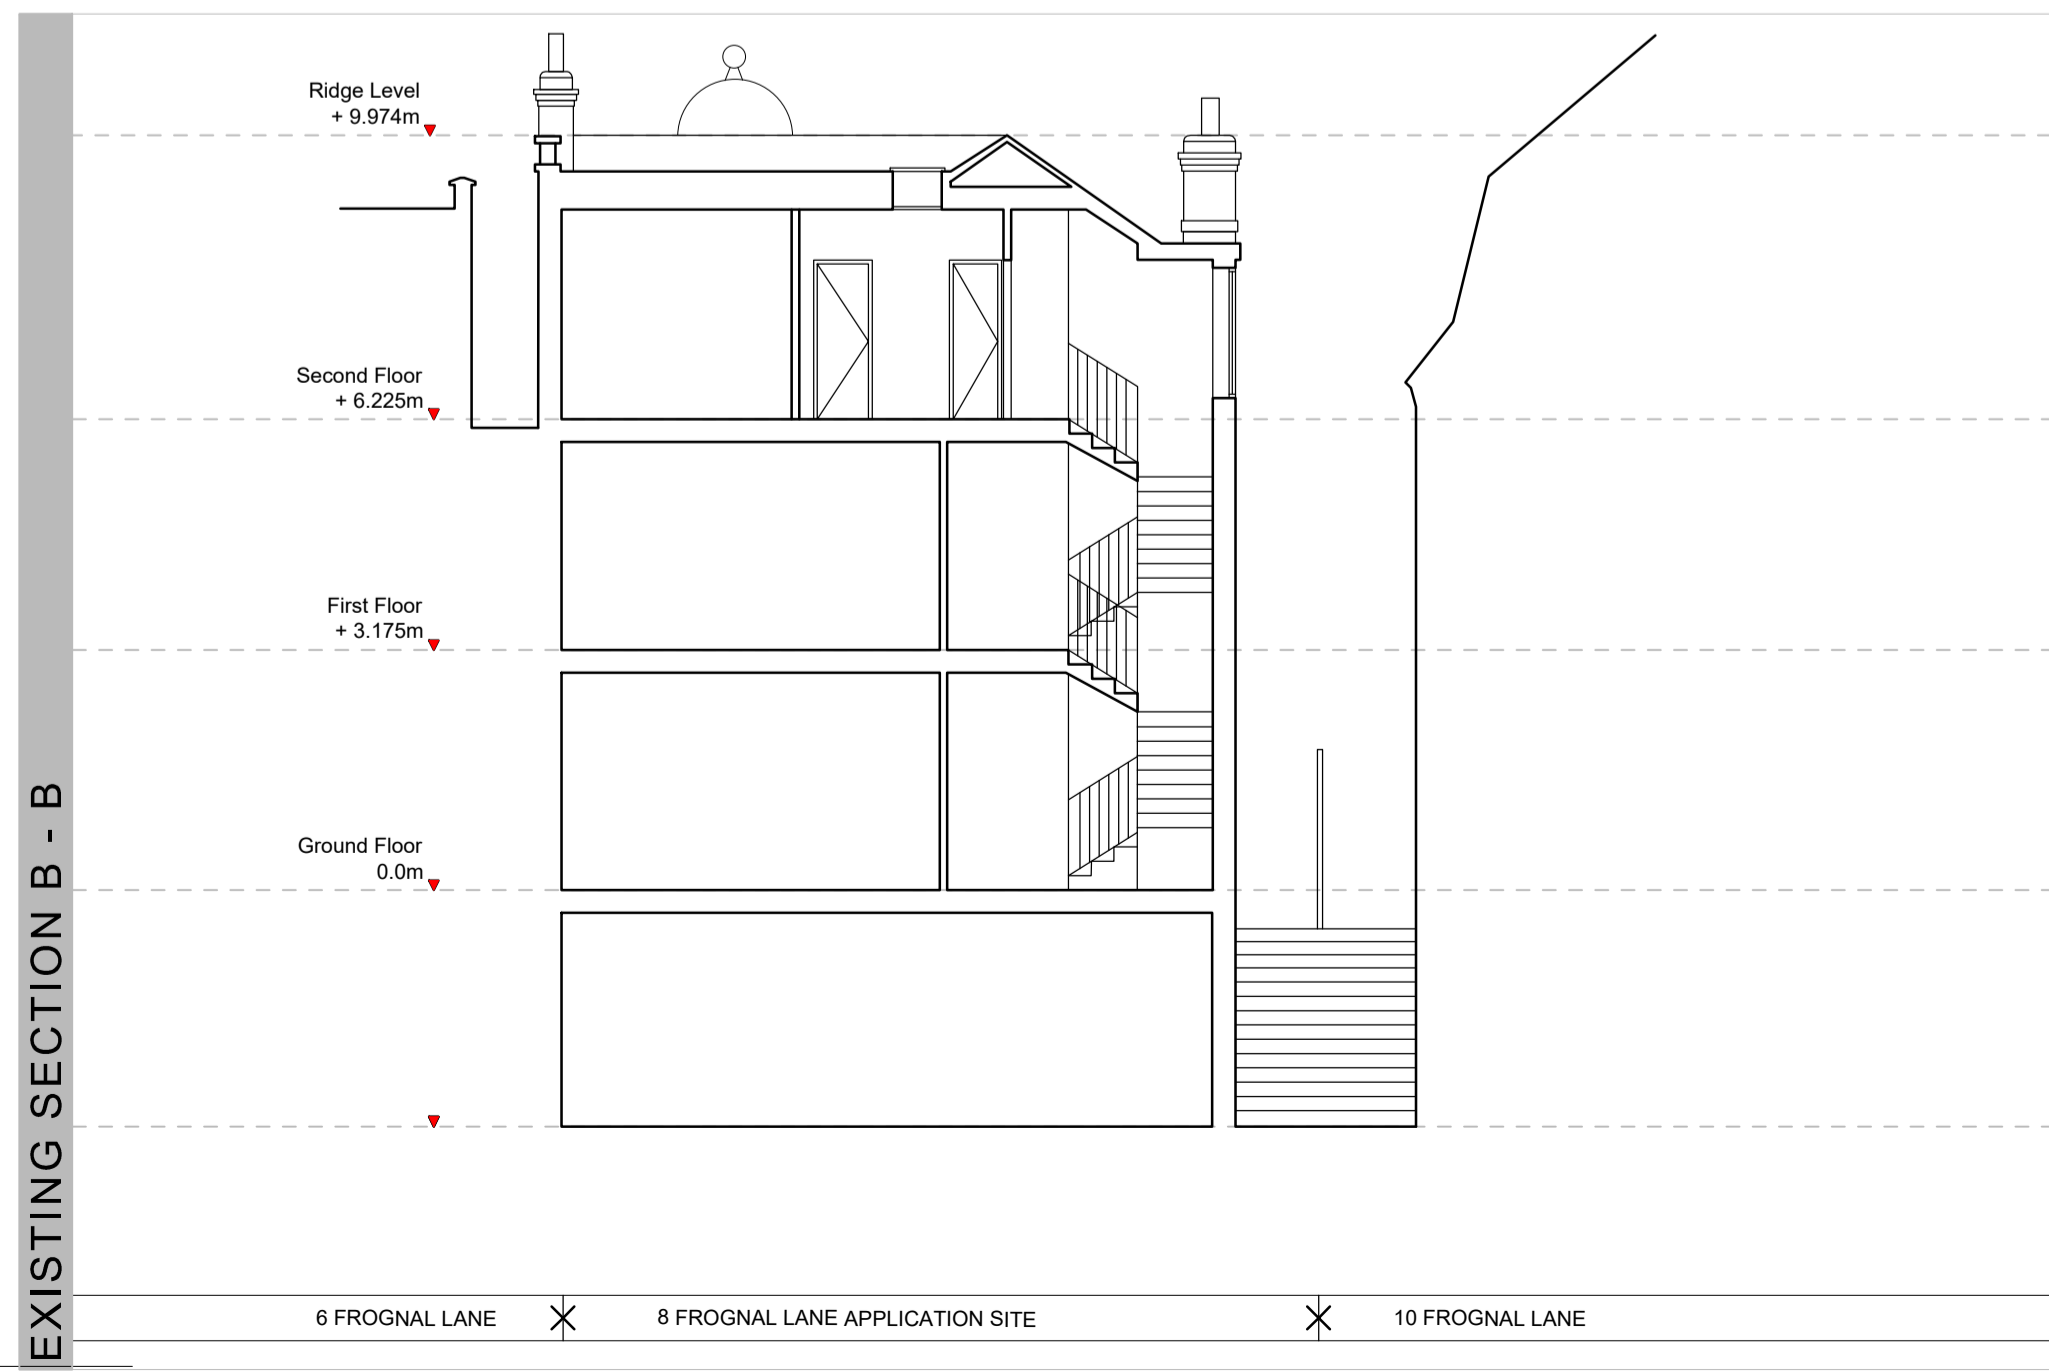

EXISTING SECTION B - B

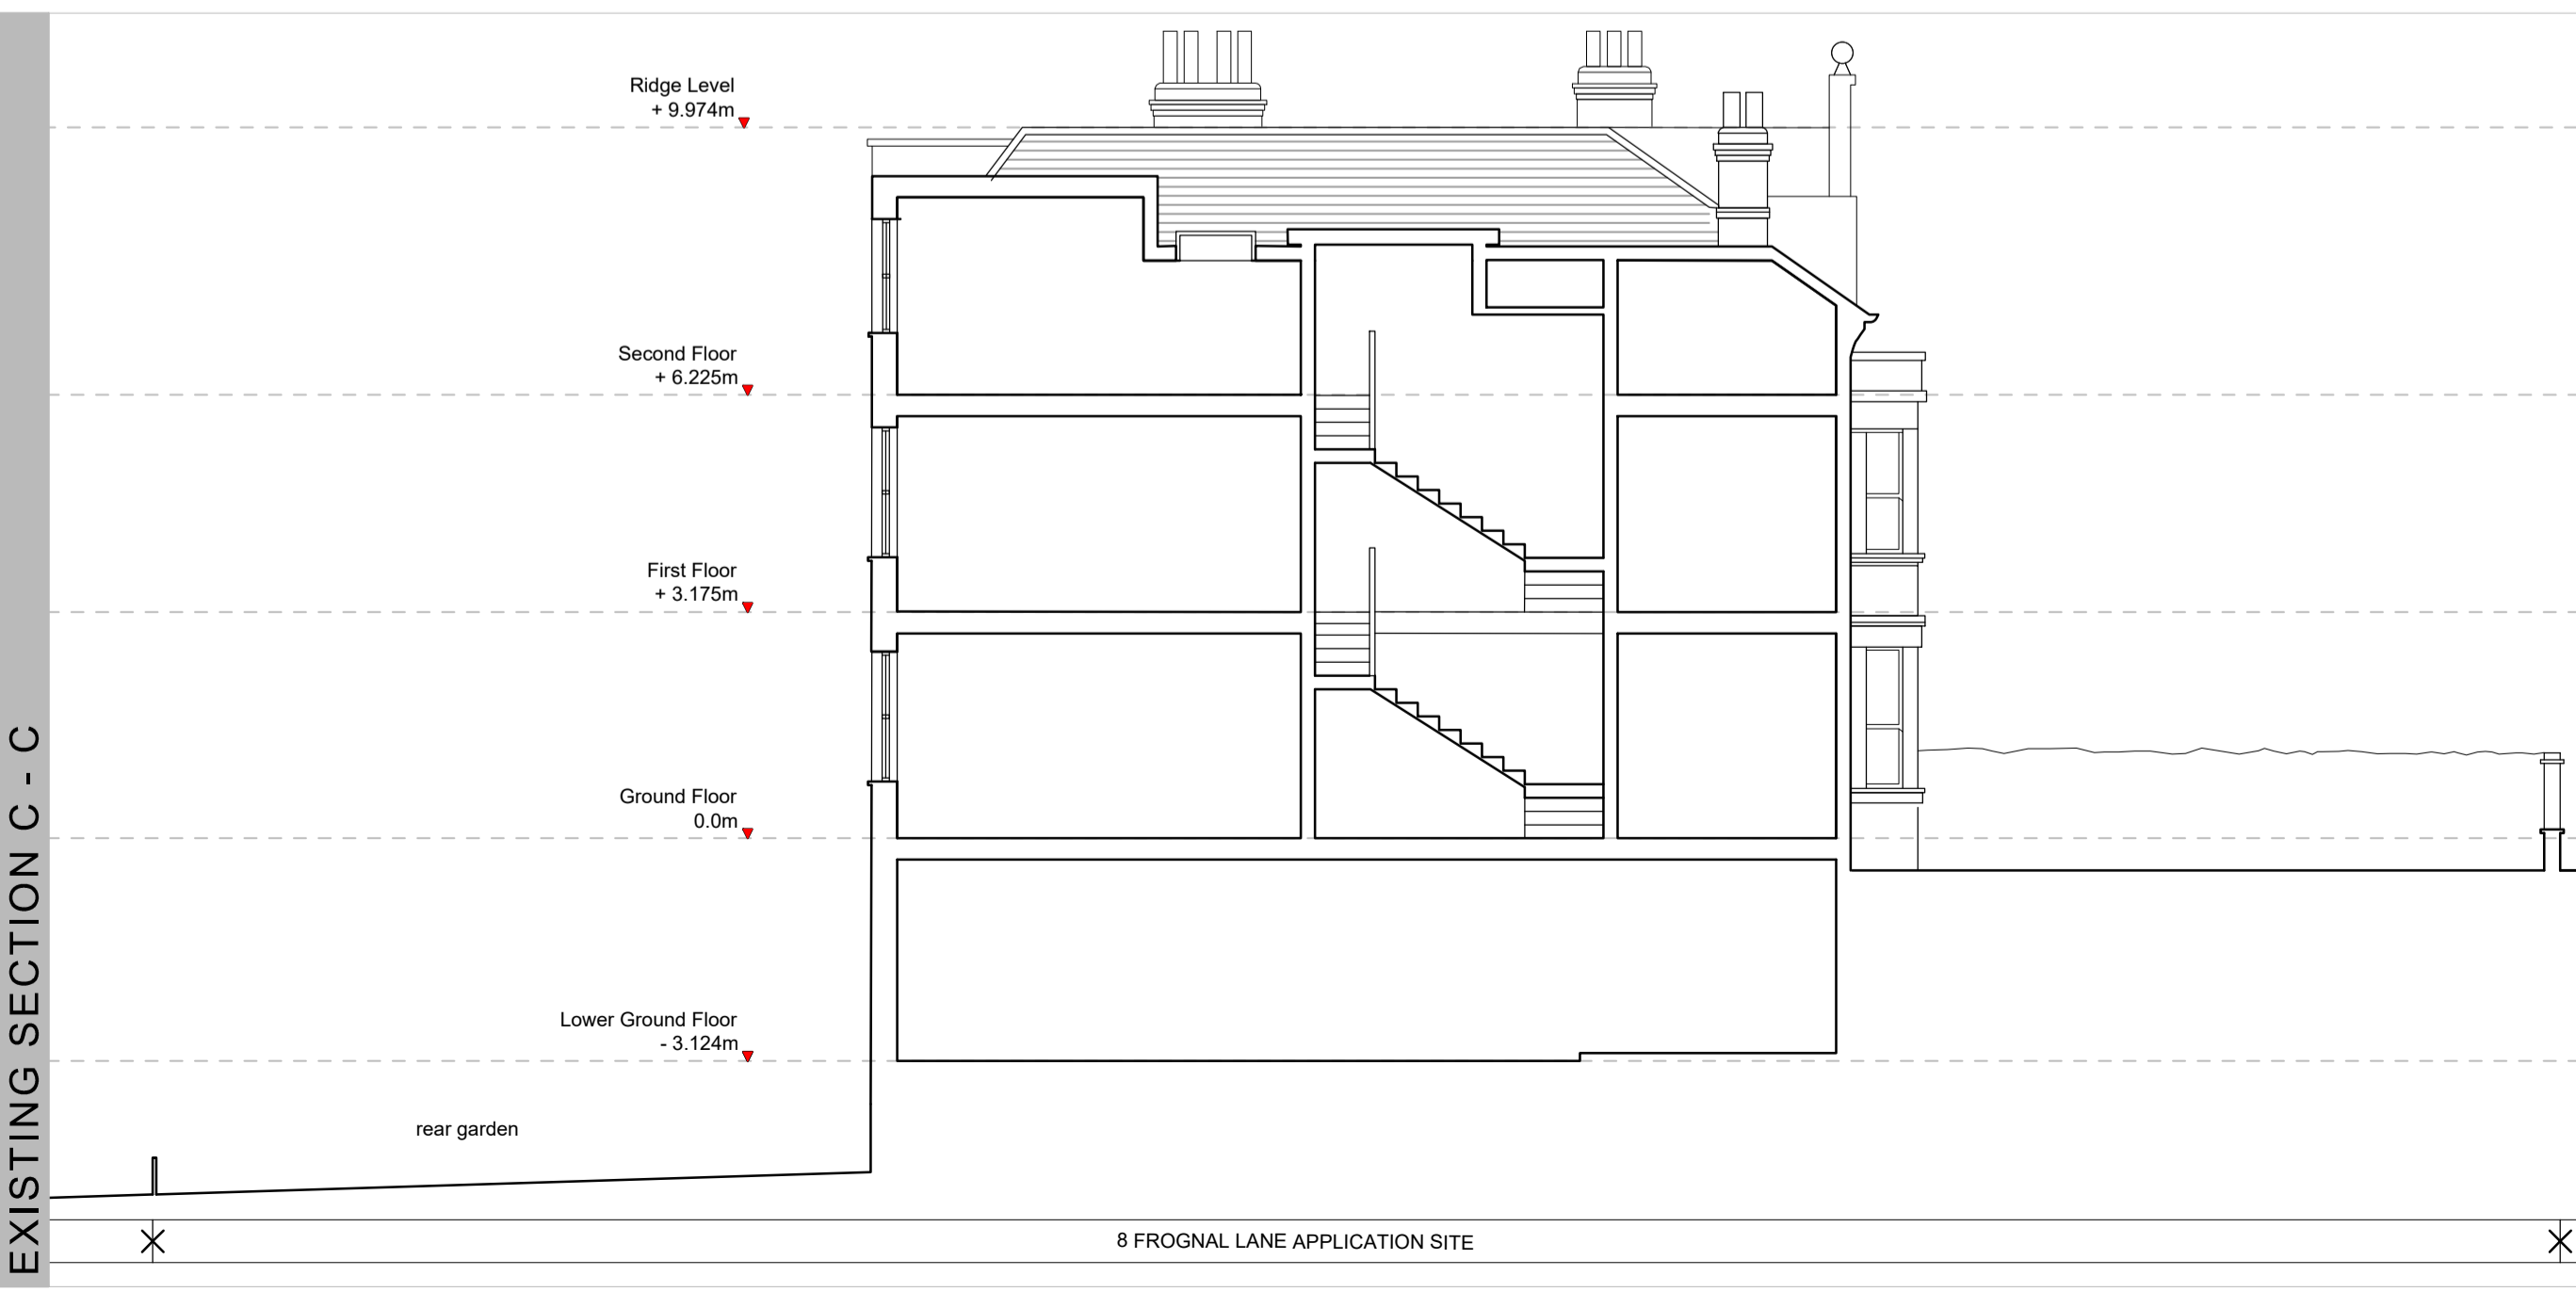

EXISTING SECTION C - C

rev project
8 Frognal Lane
 London
 NW3 7DU

client

drawing
PLANNING
 EXISTING
 Elevations and Sections

drawn	checked	date
HB	RS	30.09.2019
scale	@	paper size
1:100		A1
drawing no	7395 / 111	

MDC METROPOLITAN DEVELOPMENT CONSULTANCY

66 Bickenhall Mansions
 Bickenhall Street
 London W1U 6BS
 t: +44(0)207 486 6675
 e: info@mdlondon.com
 w: www.mdlondon.com