

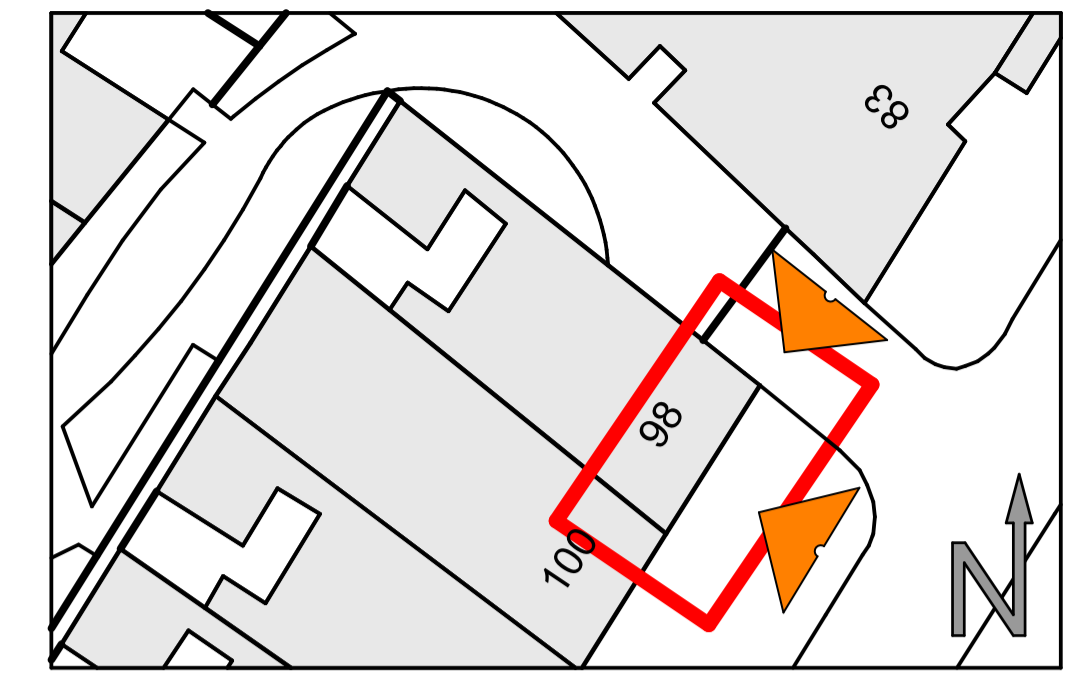


NOTES:  
 ALL DIMENSIONS TO BE CHECKED ON SITE AND ANY INCONSISTENCIES MUST BE REPORTED BACK TO KS DESIGN  
 ALL STRUCTURAL INFORMATION TO BE TAKEN FROM STRUCTURAL ENGINEER'S DRAWINGS  
 THIS DRAWING IS PROTECTED UNDER COPYRIGHT AND SHALL NOT BE COPIED OR REPRODUCED IN PART OR WHOLE WITHOUT PRIOR EXPRESSED PERMISSION FROM KS DESIGN


# Planning

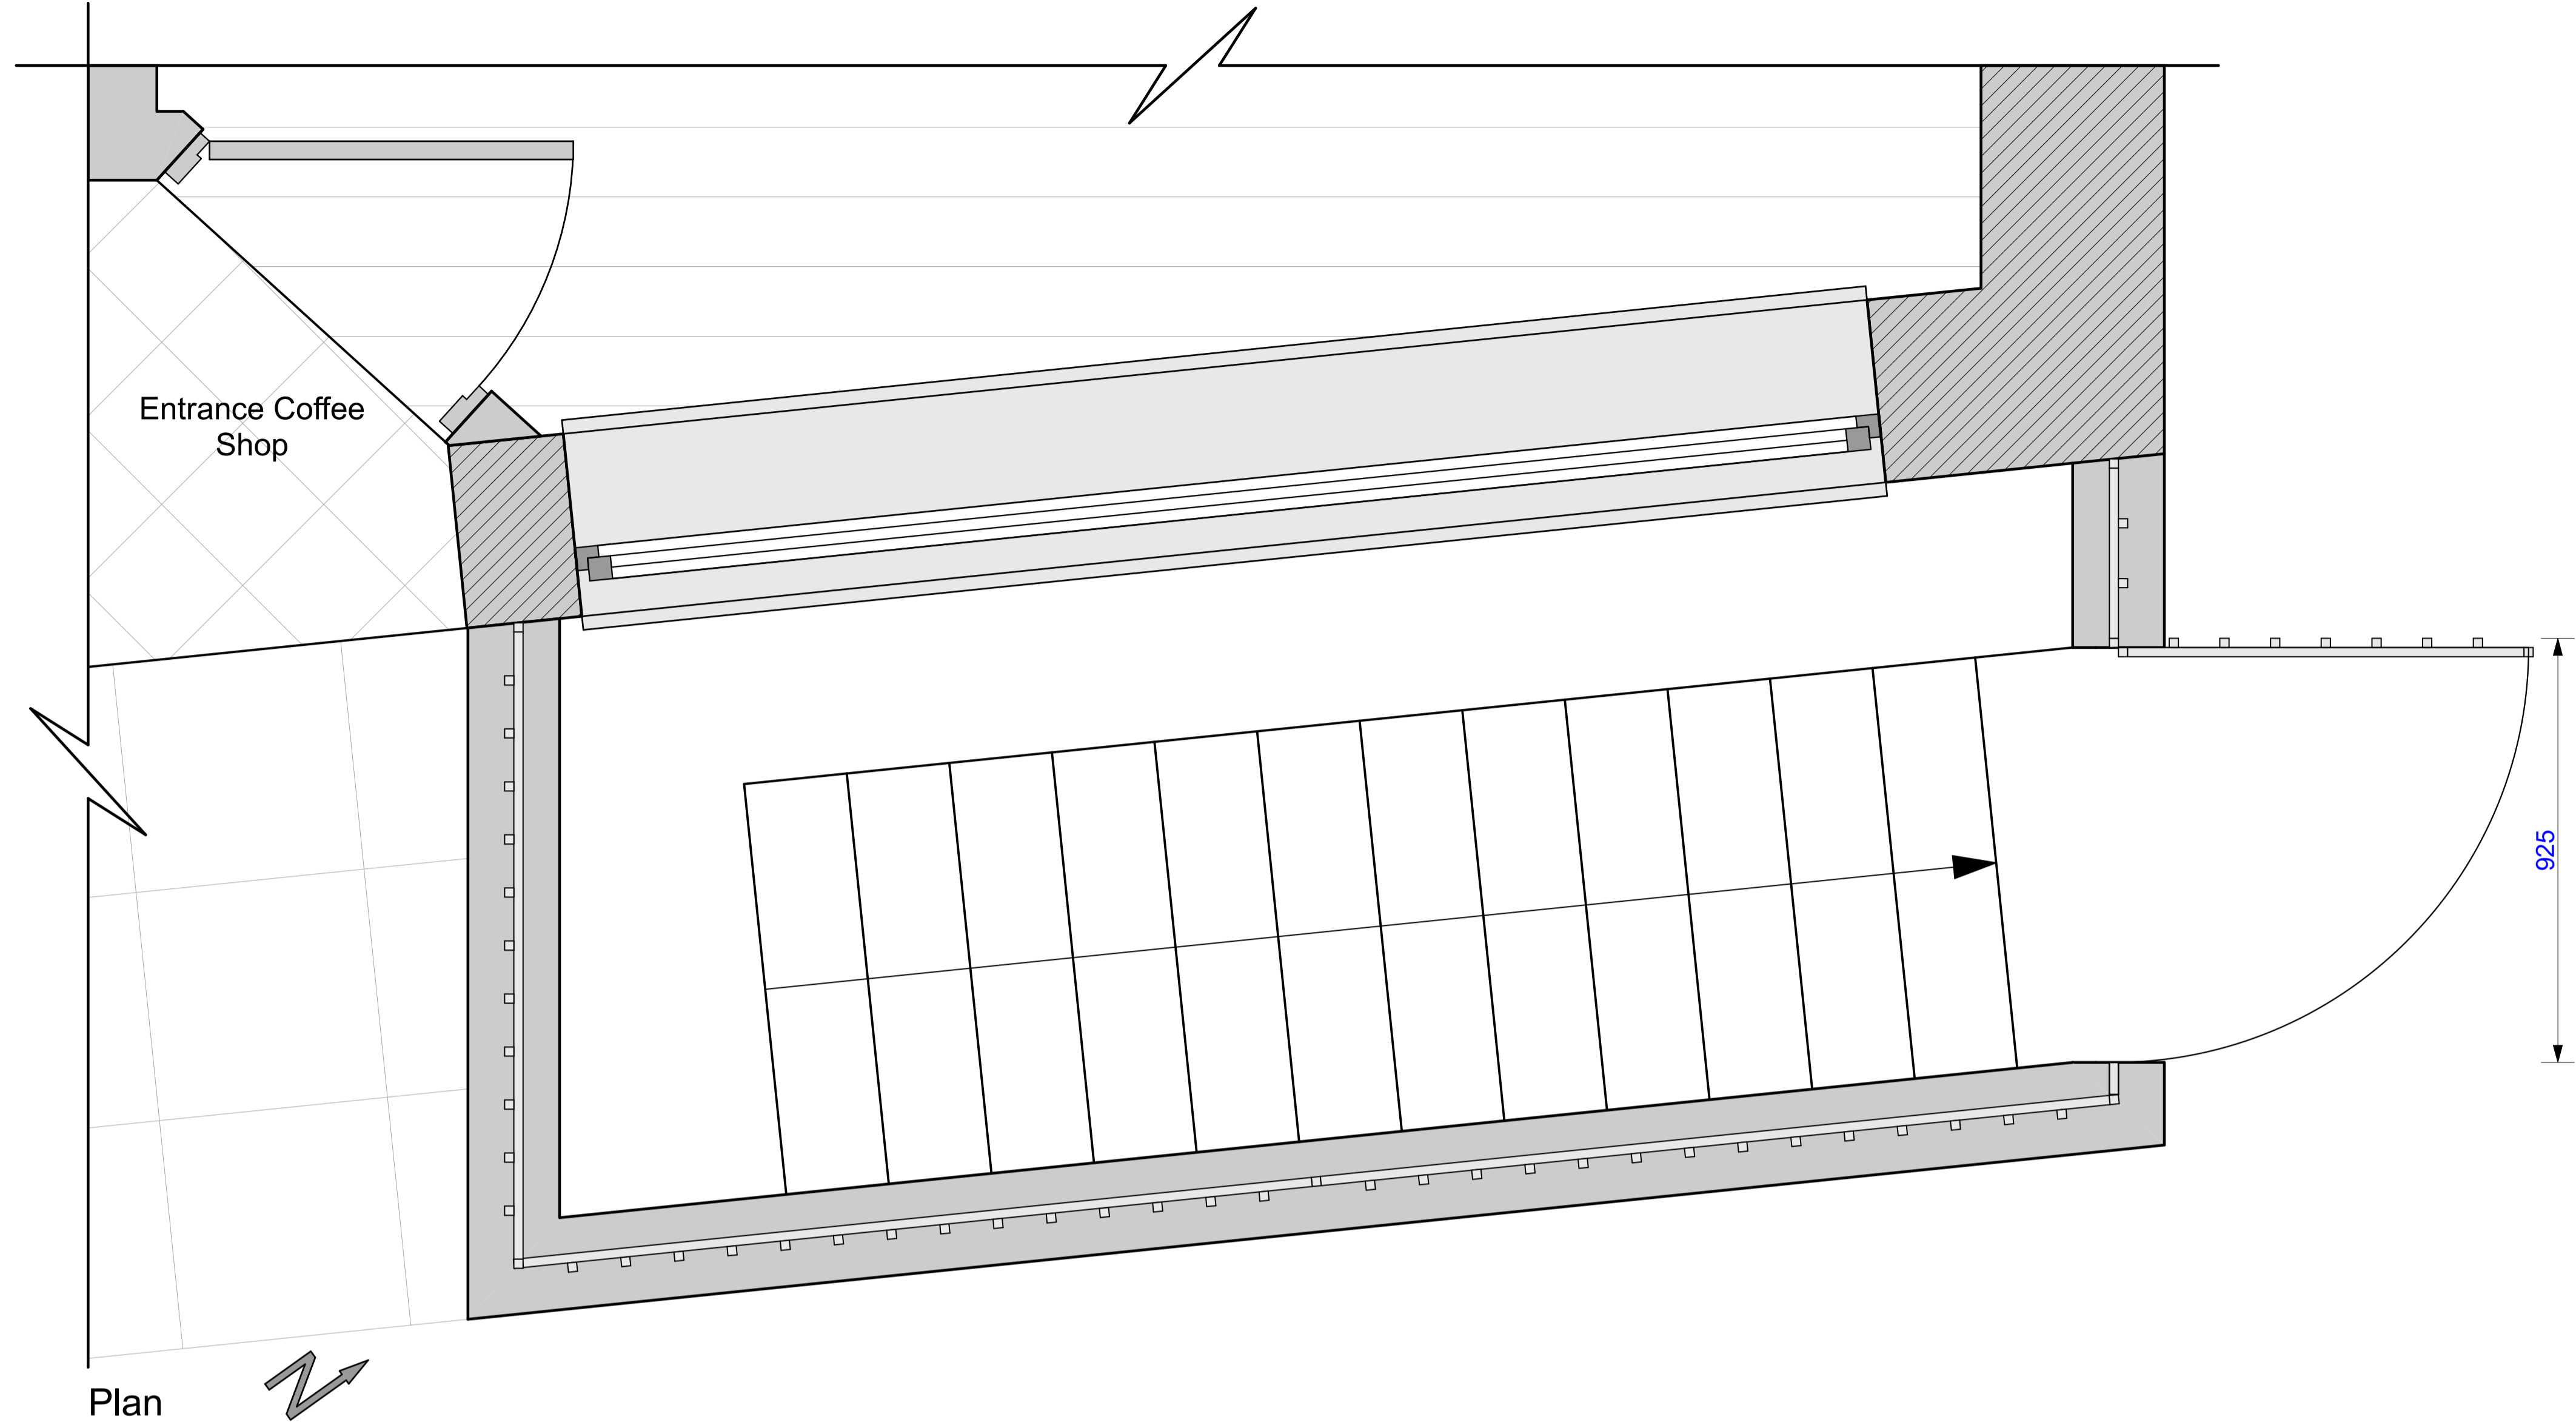

Site Plan  
 Scale 1:500 @ A3  
 0m 10m 20m

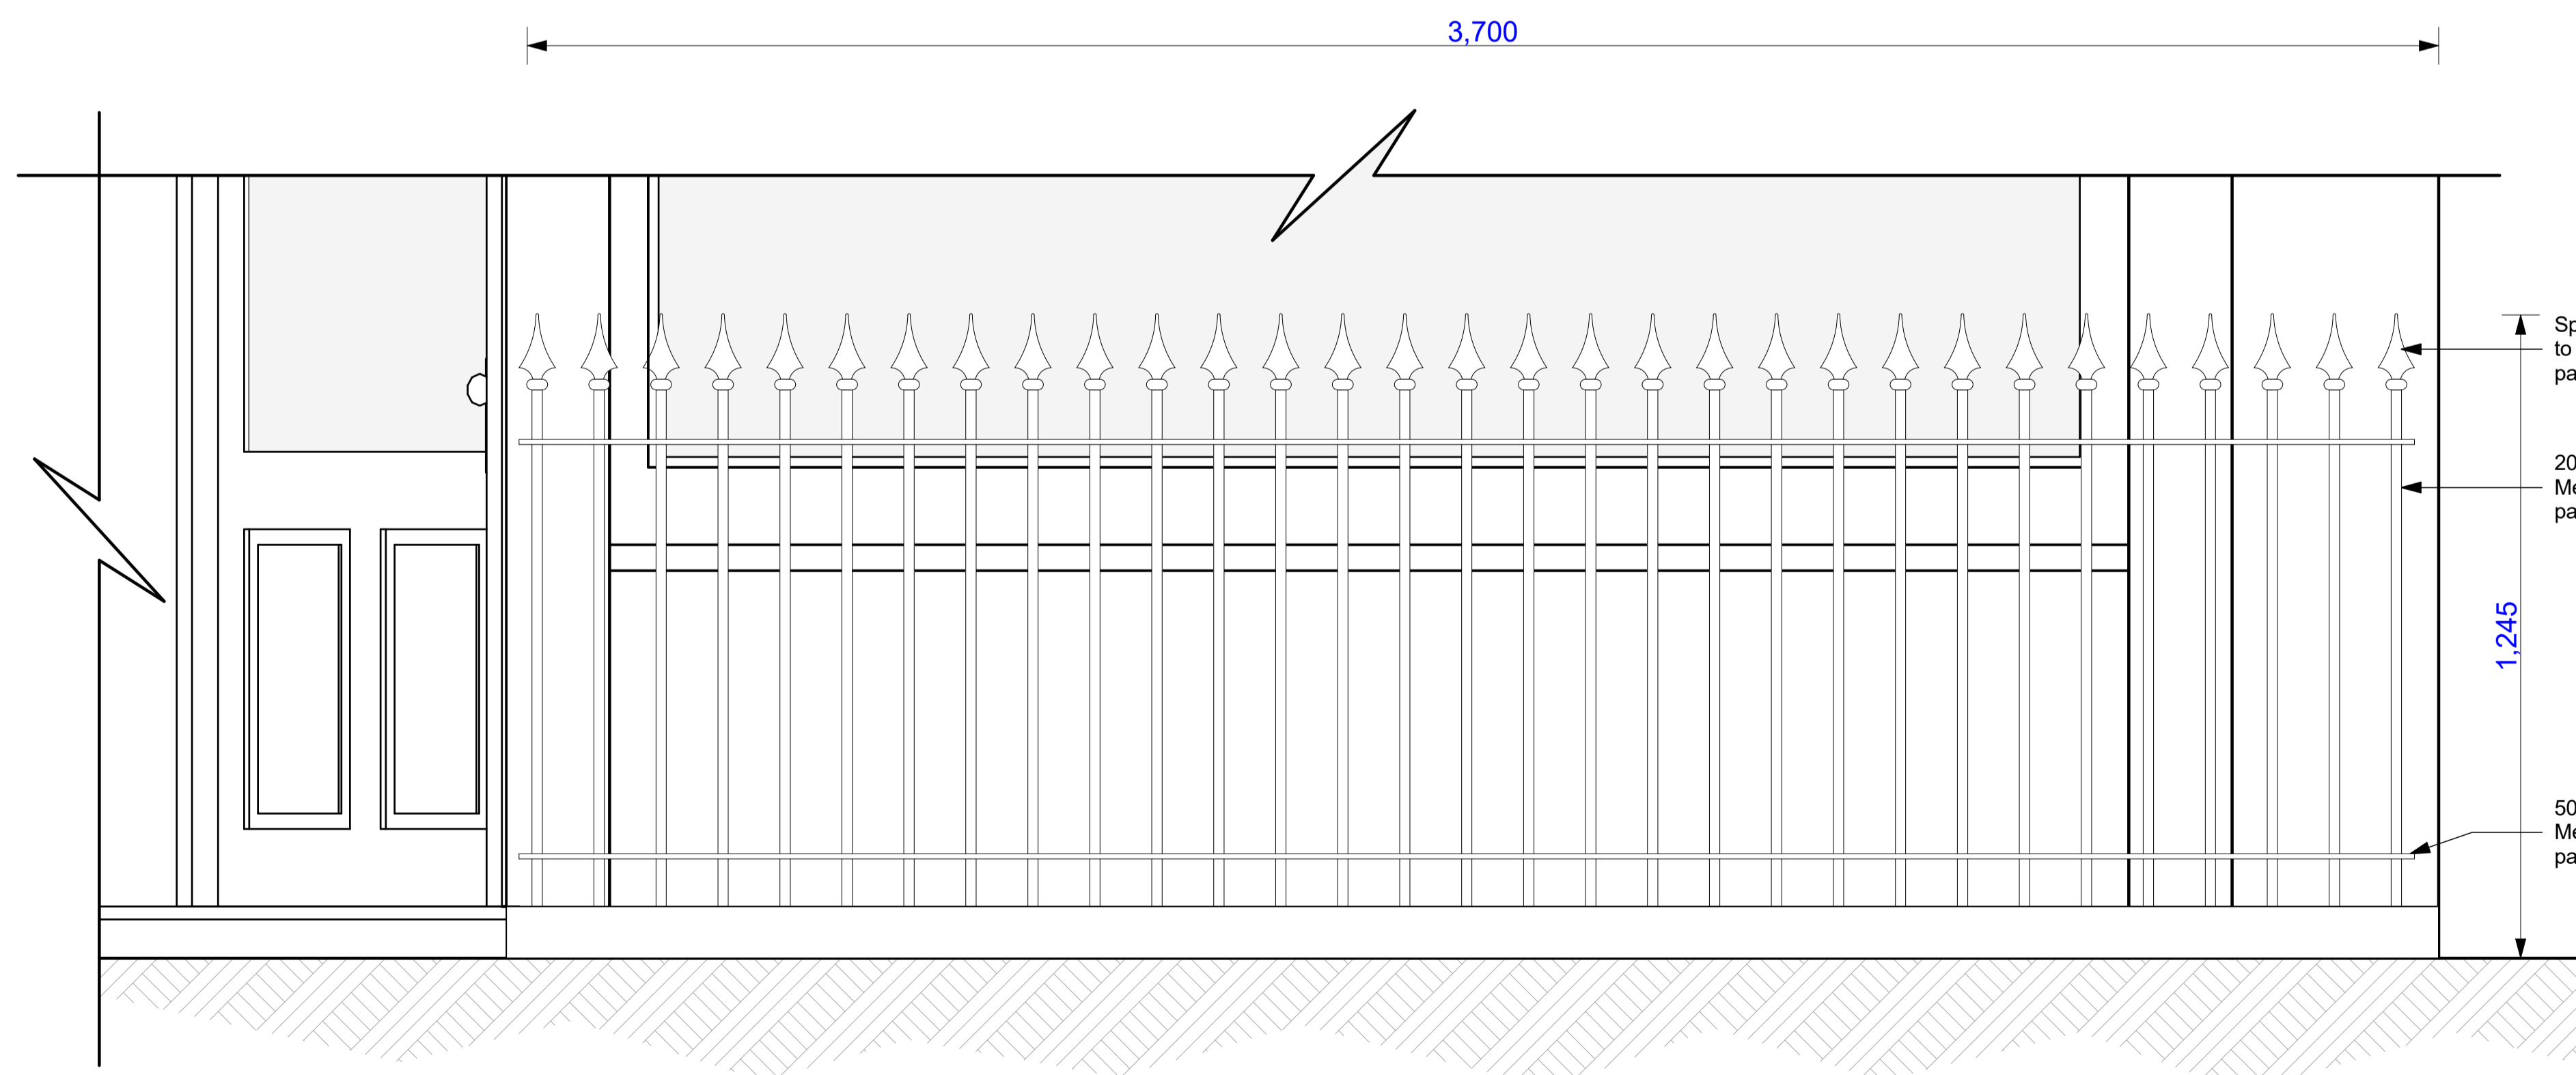

Front Elevation

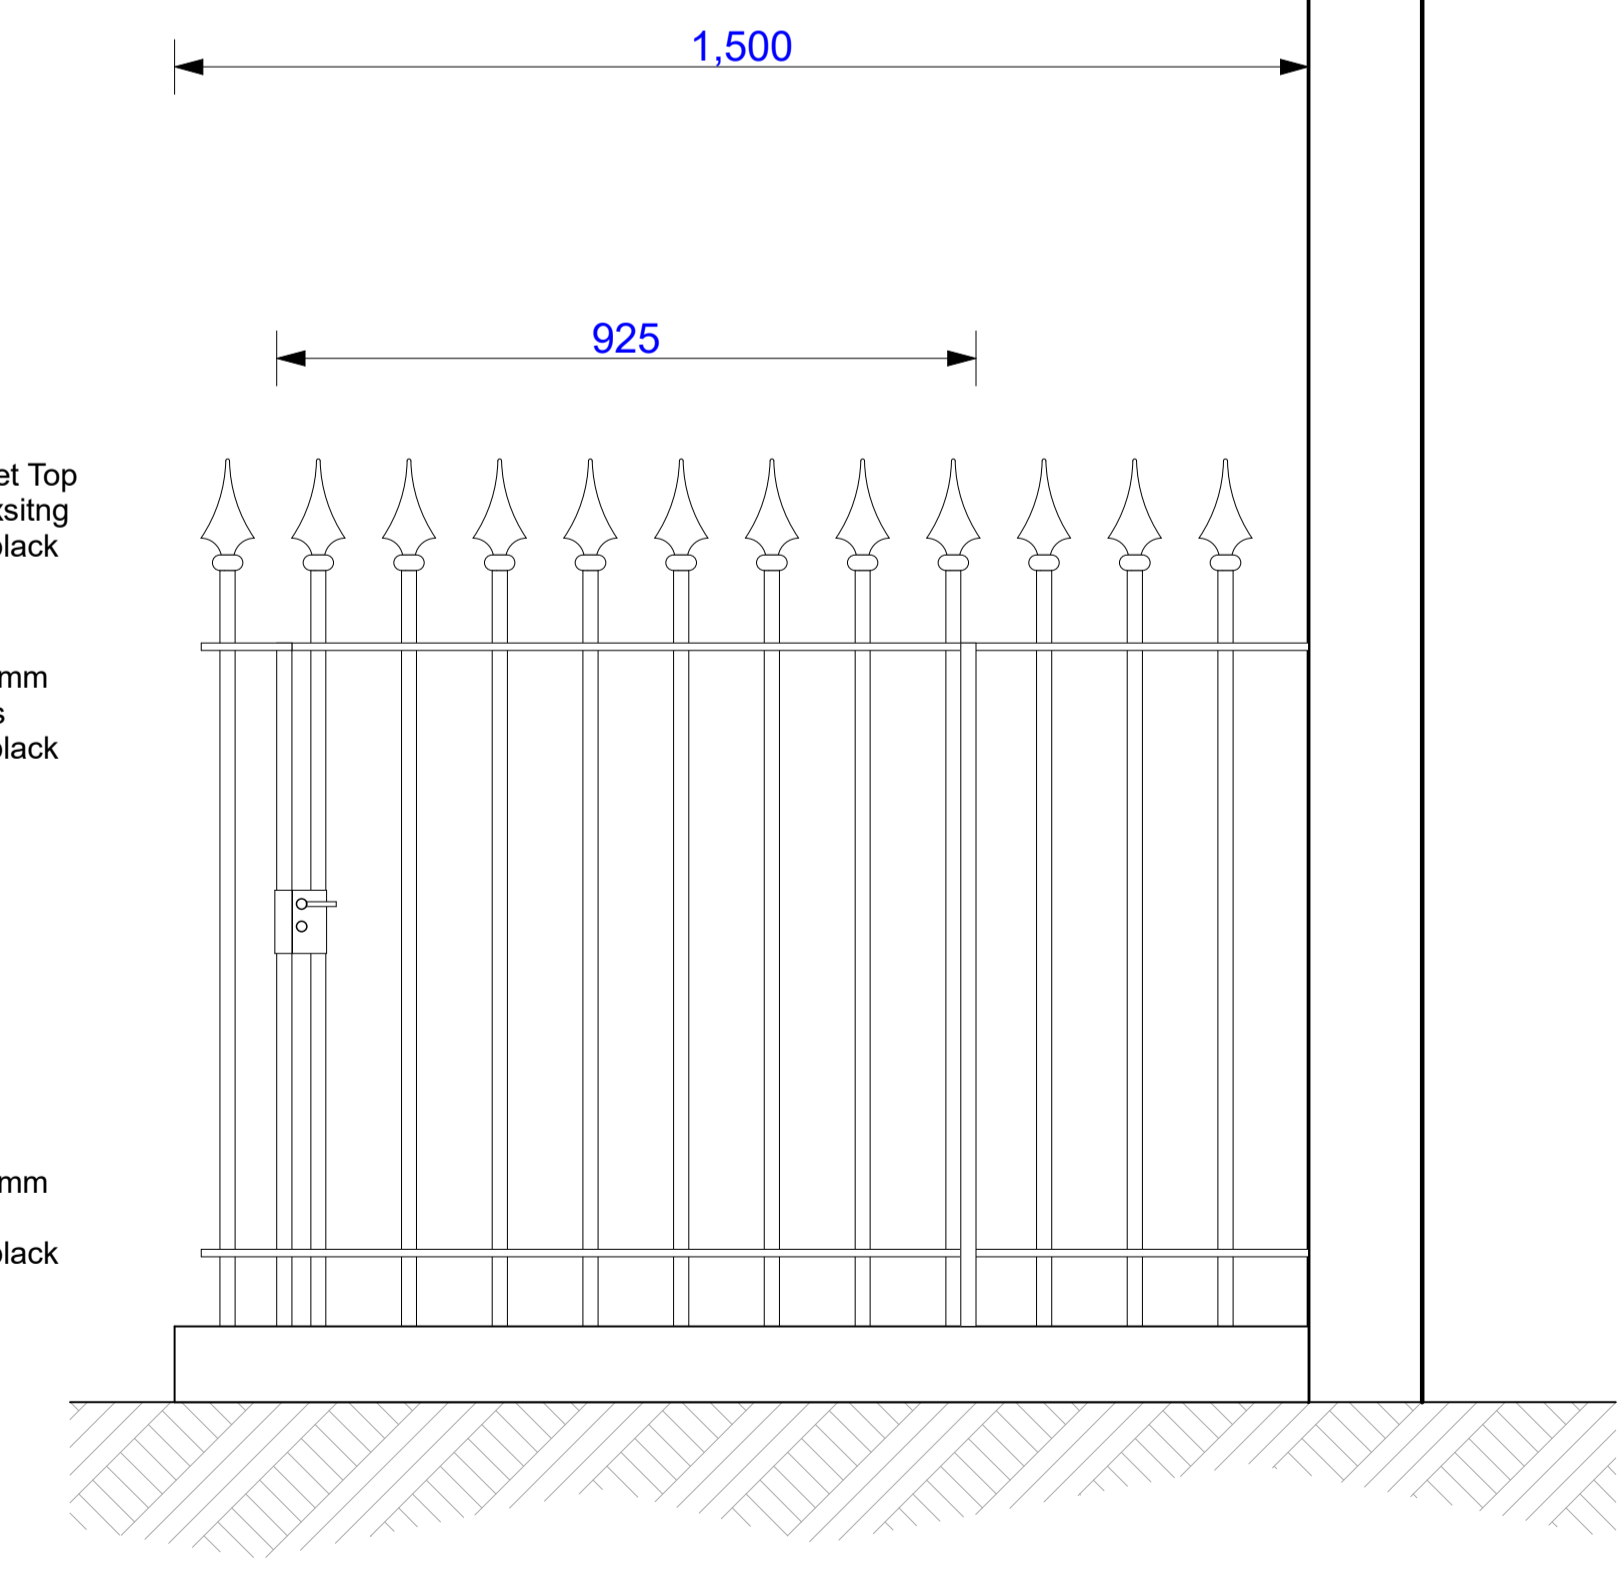

Side Gate Elevation

