



Notes:

All dimensions are from structure-to-structure unless indicated otherwise.

Elements of structure and services are indicated for coordination purposes. For full structural and services layouts refer to Structural and Services Engineer's drawings.

Do not scale directly from drawing. All dimensions to be checked on site prior to construction or fabrication of any elements.

Any discrepancies between figured dimensions to be reported to architect for clarification prior to commencing work.

© Copyright reserved.

Revision:	
T2	23.11.18 MAIN CONTRACT TENDER
C1	24.09.19 CONSTRUCTION

MATHESON WHITELEY
Unit 2, Culford House,
1-7 Orsman Road
London N1 5RA
T: +44 (0) 207 033 3589
studio@mathesonwhiteley.com

Client: GSN Warner LLP

Project: 108
8-10 WARNER STREET

Status: CONSTRUCTION

Scale: 1:20 @ A1 / 1:40 @A3 Drw: RC

Issue date: NOV 2019 Chk: RD

Title: EXISTING ELEVATION - NORTH

Drawing no: 204 Rev: C1



1 BUILDERSWORK ELEVATION

Notes:

All dimensions are from structure-to-structure unless indicated otherwise.

Elements of structure and services are indicated for coordination purposes. For full structural and services layouts refer to Structural and Services Engineer's drawings.

Do not scale directly from drawing. All dimensions to be checked on site prior to construction or fabrication of any elements.

Any discrepancies between figured dimensions to be reported to architect for clarification prior to commencing work.

© Copyright reserved.

Revision:	
T2	23.11.18 MAIN CONTRACT TENDER
C1	24.09.19 CONSTRUCTION

MATHESON WHITELEY
Unit 2, Culford House,
1-7 Orsman Road
London N1 5RA
T: +44 (0) 207 033 3589
studio@mathesonwhiteley.com

Client:
GSN Warner LLP

Project:
108
8-10 WARNER STREET


Status:
CONSTRUCTION

Scale:	1:20 @ A1 / 1:40 @A3	Drw:	RC
--------	----------------------	------	----

Issue date:	NOV 2019	Chk:	RD
-------------	----------	------	----

Title:
EXISTING ELEVATION - NORTH

Drawing no:	205	Rev:	C1
-------------	-----	------	----

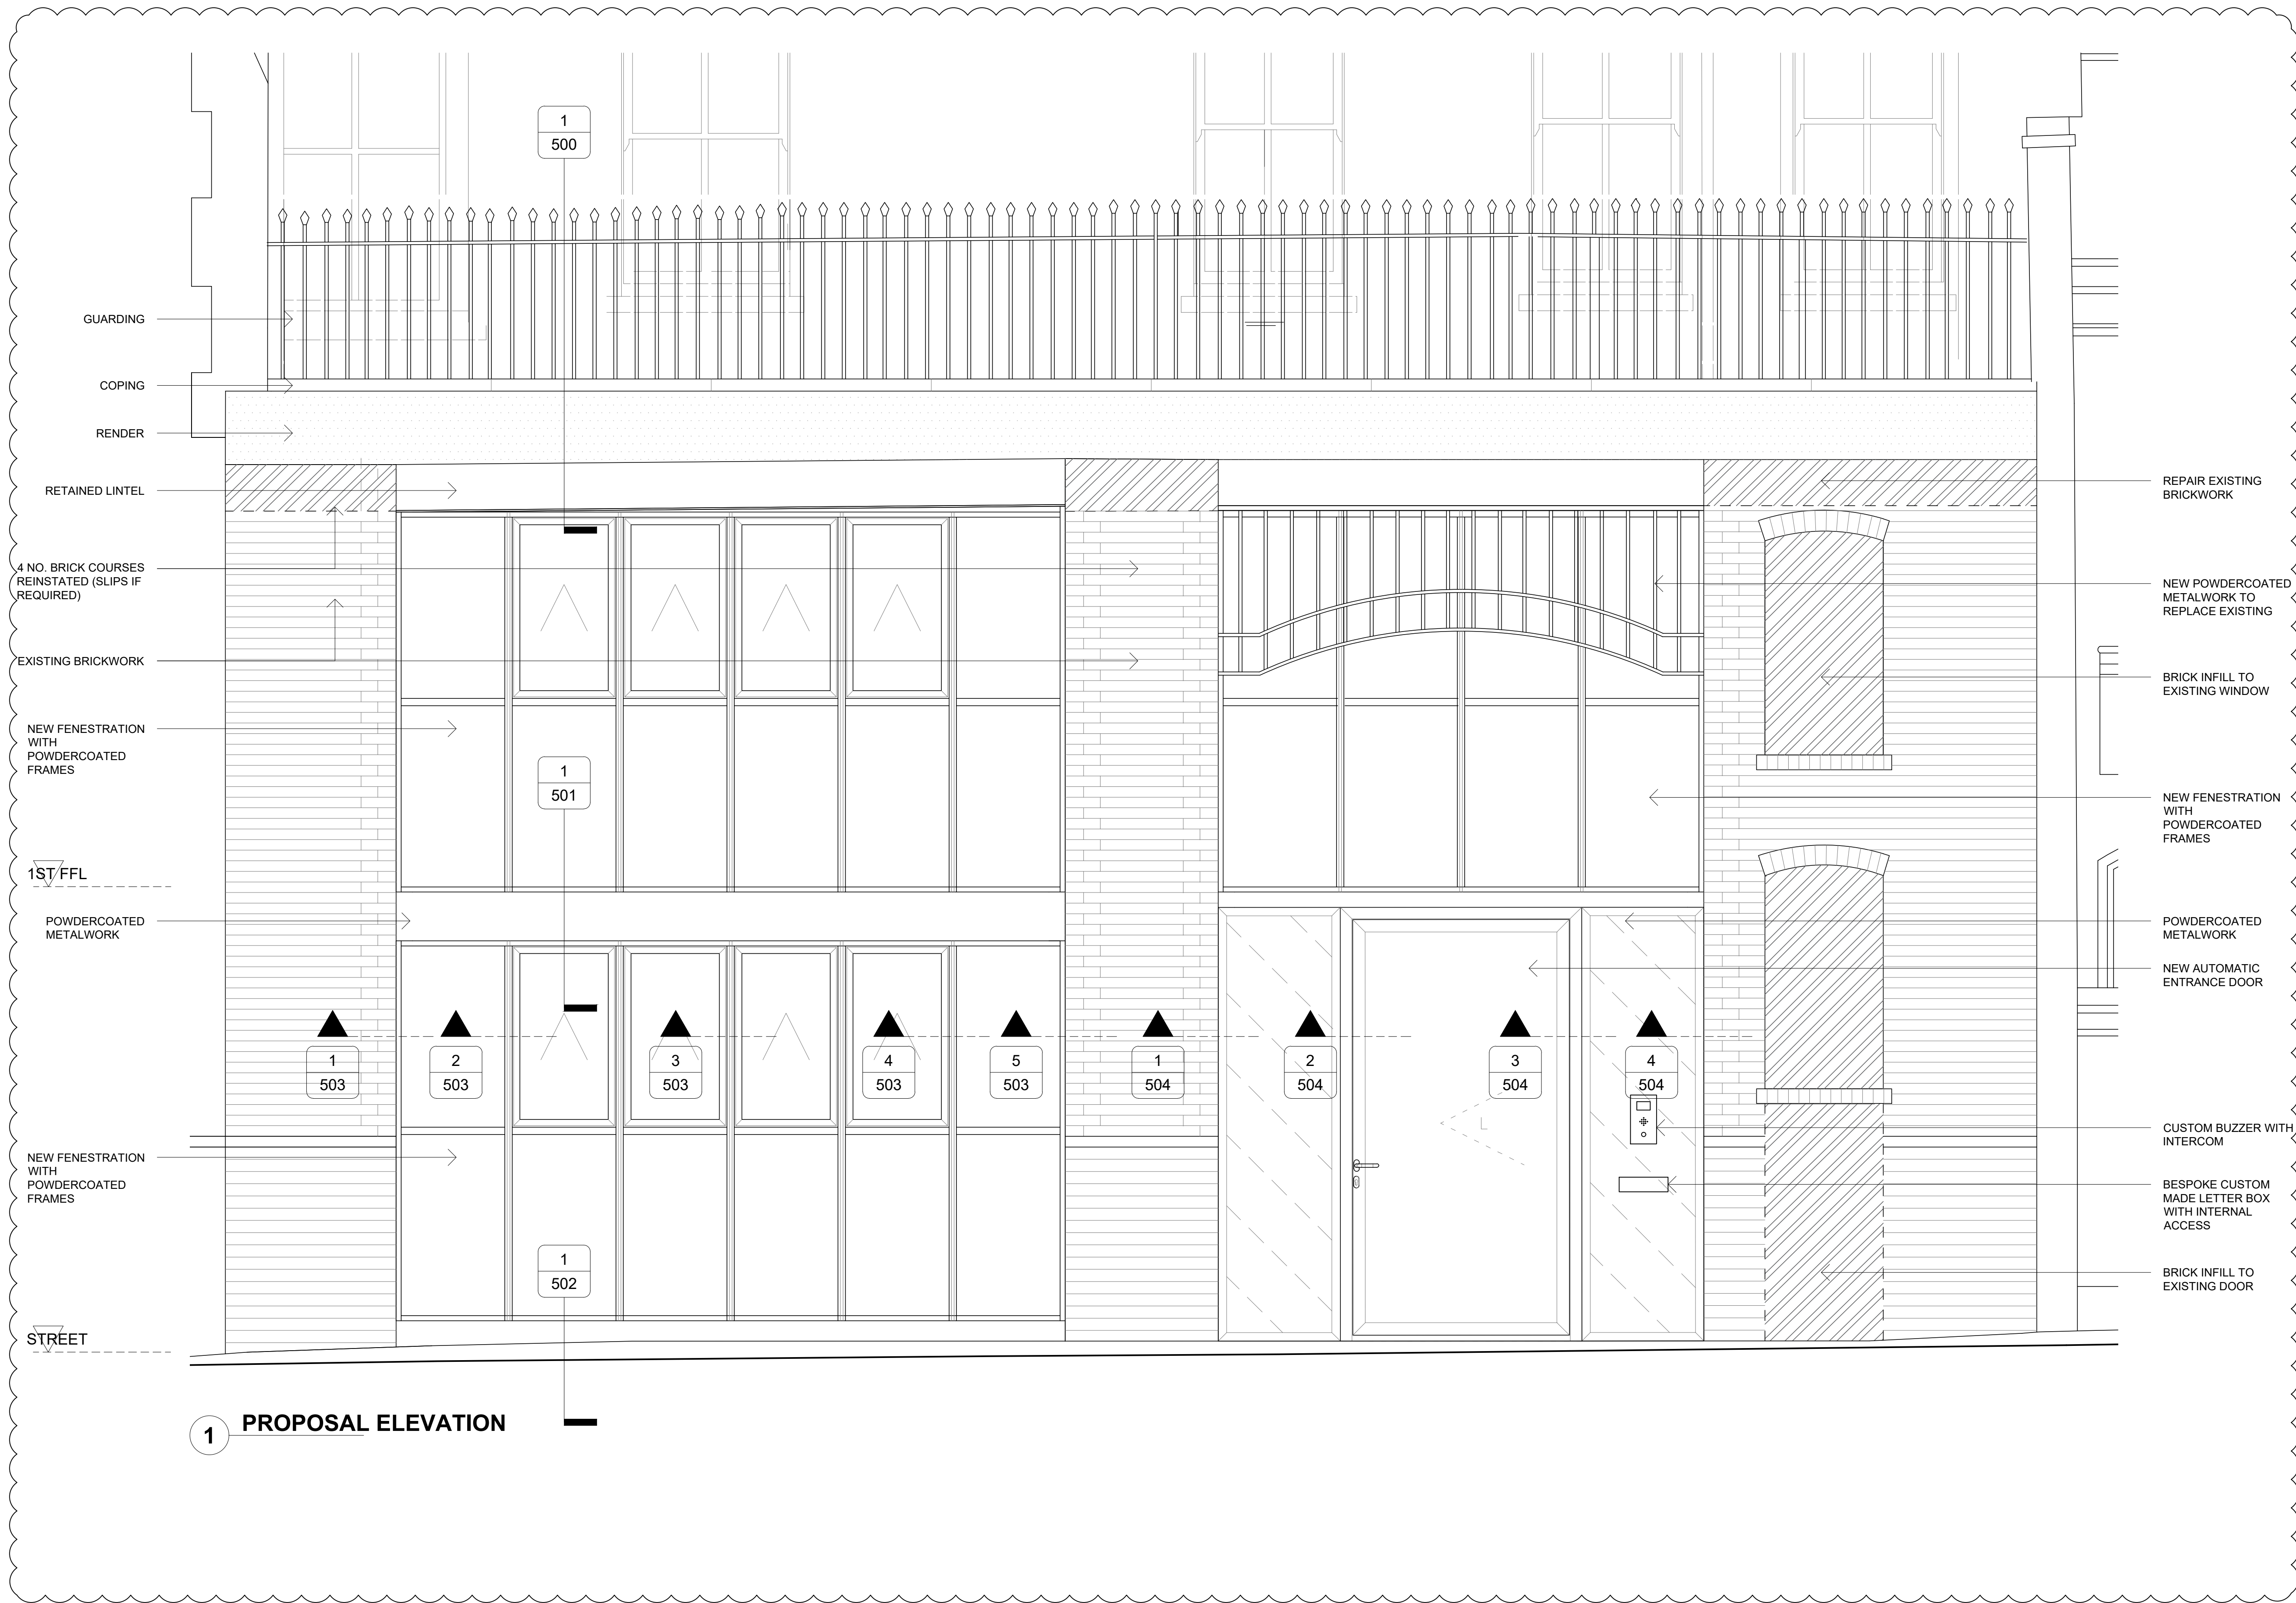

Notes:

All dimensions are from structure-to-structure unless indicated otherwise.

Elements of structure and services are indicated for coordination purposes. For full structural and services layouts refer to Structural and Services Engineer's drawings.

Do not scale directly from drawing. All dimensions to be checked on site prior to construction or fabrication of any elements.

Any discrepancies between figured dimensions to be reported to architect for clarification prior to commencing work.

© Copyright reserved.

Revision:

TZ	23.11.18	MAIN CONTRACT TENDER
C1	24.09.19	CONSTRUCTION

MATHESON WHITELEY
Unit 2, Culford House,
1-7 Orsman Road
London N1 5RA
T: +44 (0) 207 033 3589
studio@mathesonwhiteley.com

Client:

GSN Warner LLP

Project:

108
8-10 WARNER STREET

Status:


CONSTRUCTION

Scale:	1:20 @ A1 / 1:40 @A3	Dnw:	RC
Issue date:	NOV 2018	Chk:	DM

Title:

FACADE DETAILS

Drawing no:	400	Rev:	C1
-------------	-----	------	----

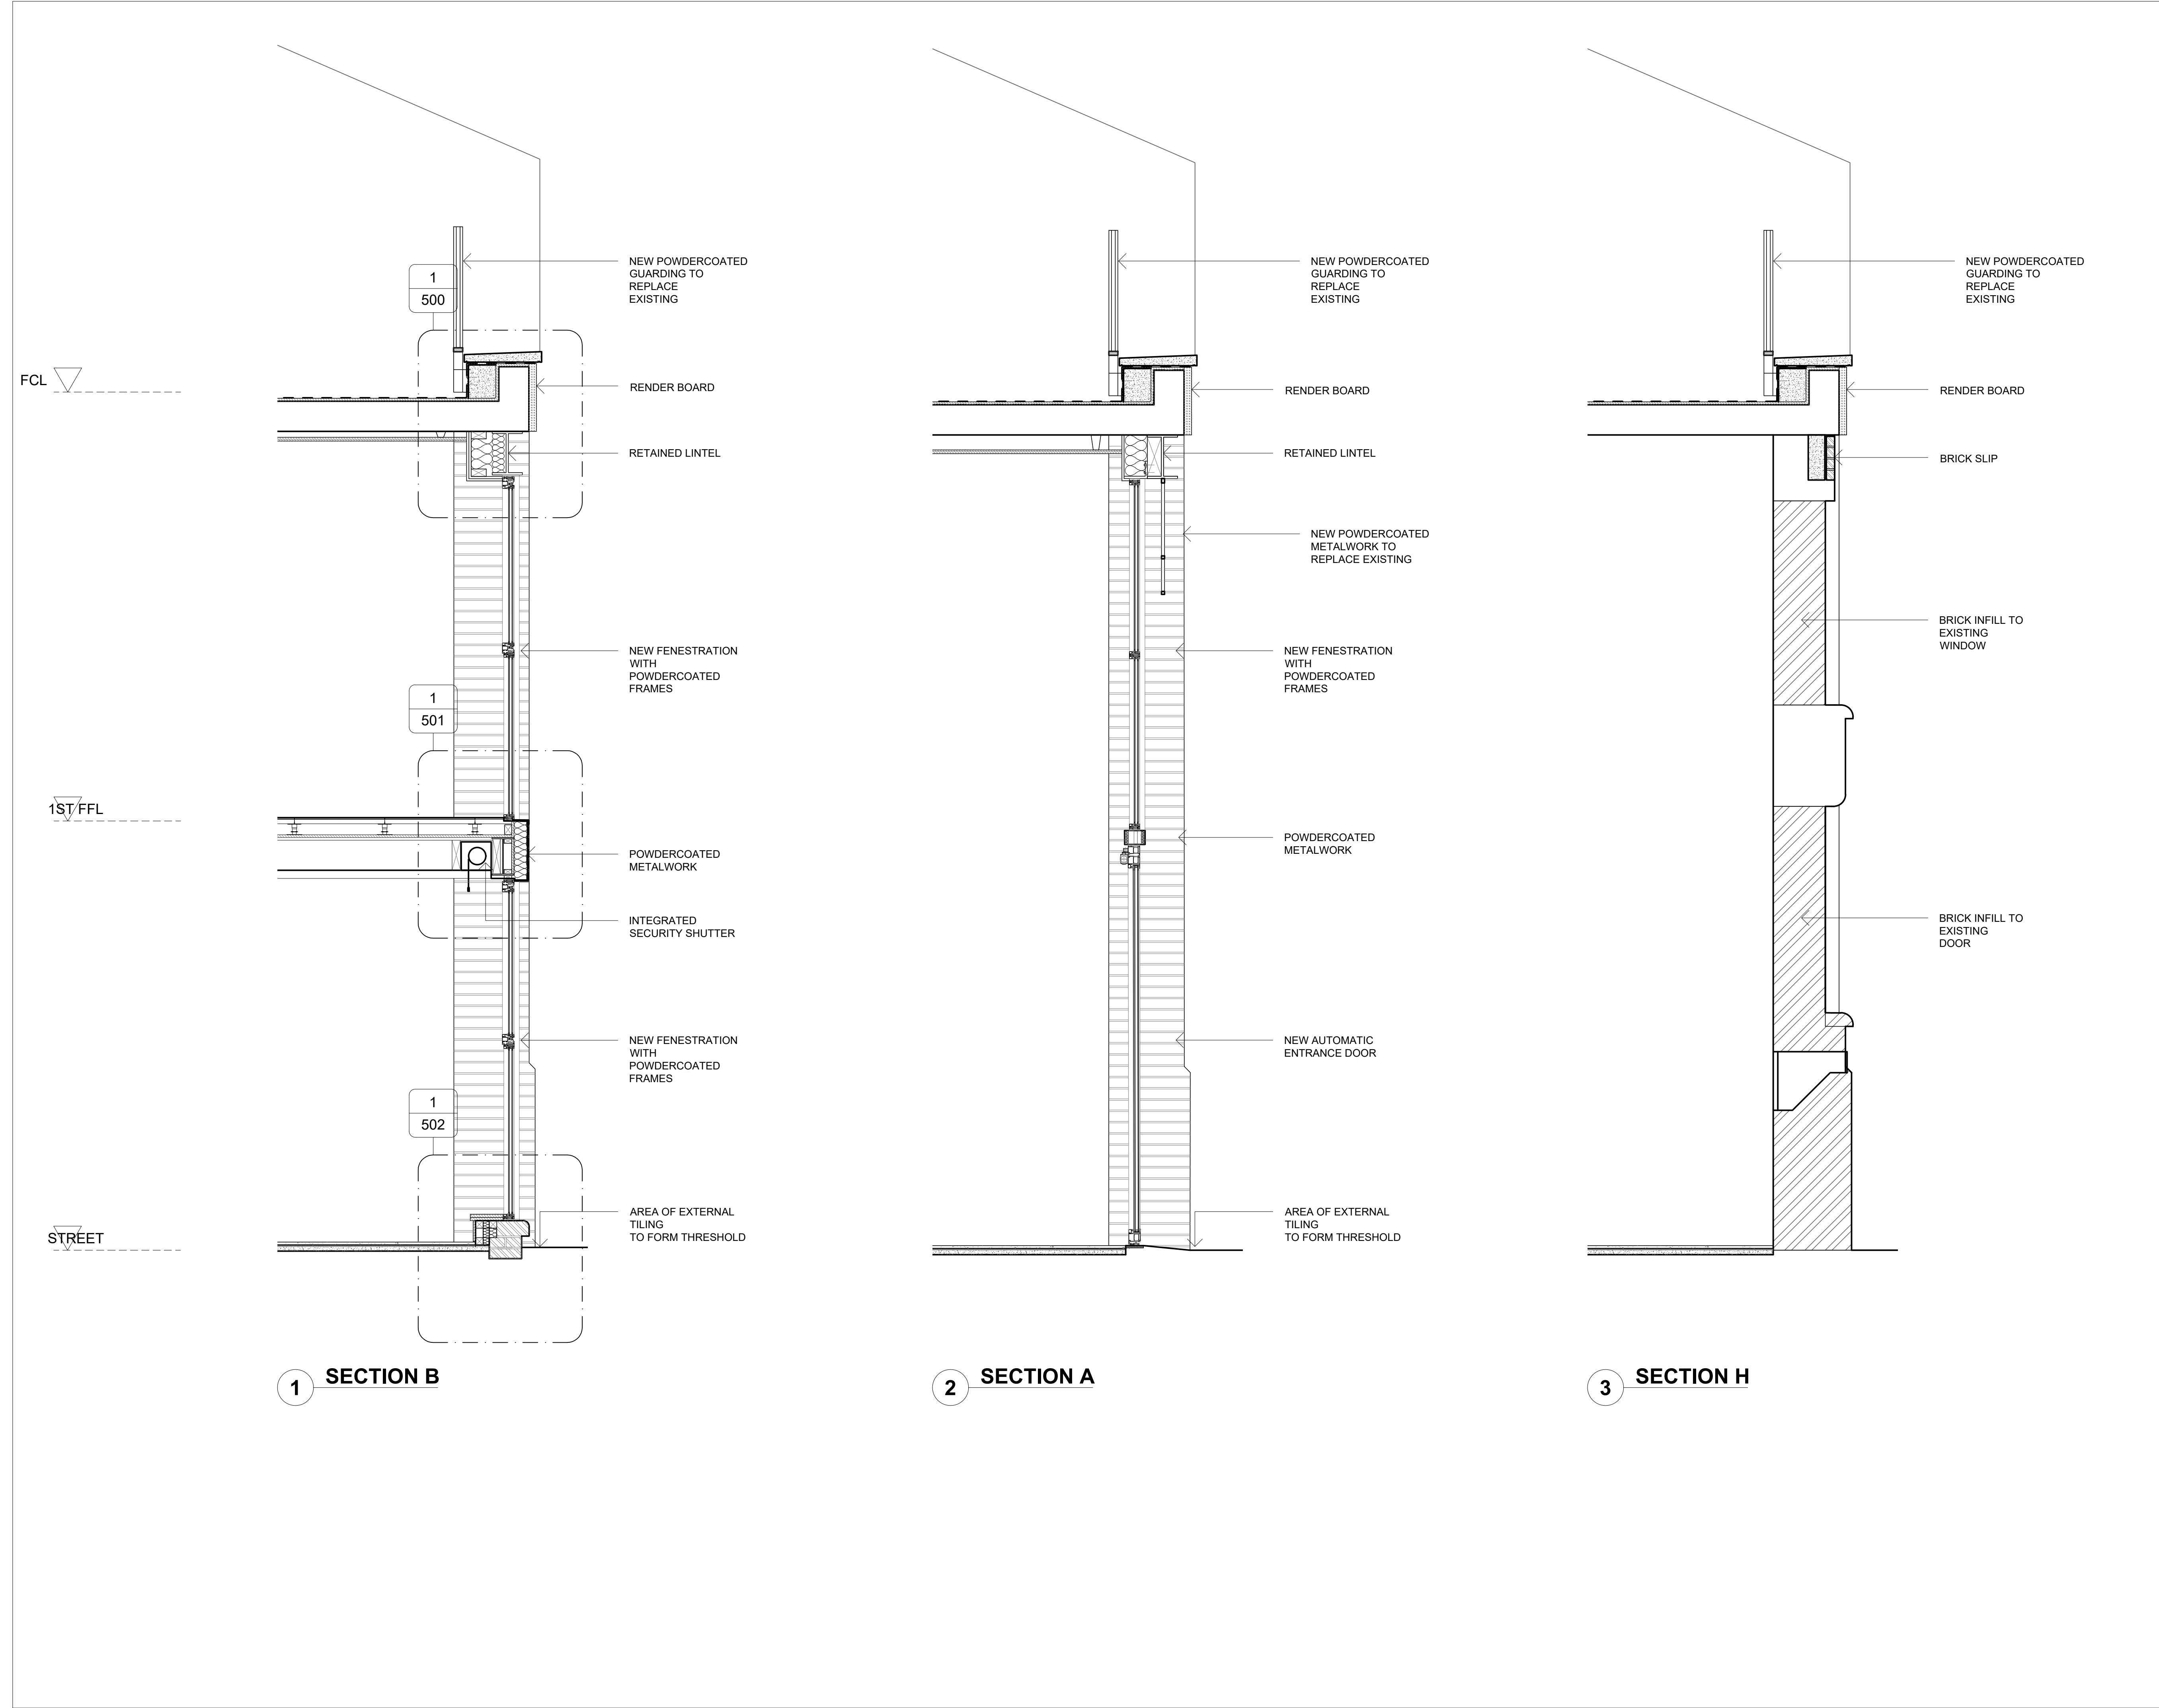

Notes:

All dimensions are from structure-to-structure unless indicated otherwise.

Elements of structure and services are indicated for coordination purposes. For full structural and services layouts refer to Structural and Services Engineer's drawings.

Do not scale directly from drawing. All dimensions to be checked on site prior to construction or fabrication of any elements.

Any discrepancies between figured dimensions to be reported to architect for clarification prior to commencing work.

© Copyright reserved.

Revision:	
<div>T2</div>	23.11.18 MAIN CONTRACT TENDER
<div>C1</div>	24.09.19 CONSTRUCTION

MATHESON WHITELEY
Unit 2, Culford House,
1-7 Orsman Road
London N1 5RA
T: +44 (0) 207 033 3589
studio@mathesonwhiteley.com

Client:

GSN Warner LLP

Project:

108
8-10 WARNER STREET

Status:

CONSTRUCTION


Scale:	1:20 @ A1 / 1:40 @A3	Dnw:	RD
--------	----------------------	------	----

Issue date:	NOV 2018	Chk:	DM
-------------	----------	------	----


Title:

FACADE DETAILS


Drawing no:	401	Rev:	C1
-------------	-----	------	----

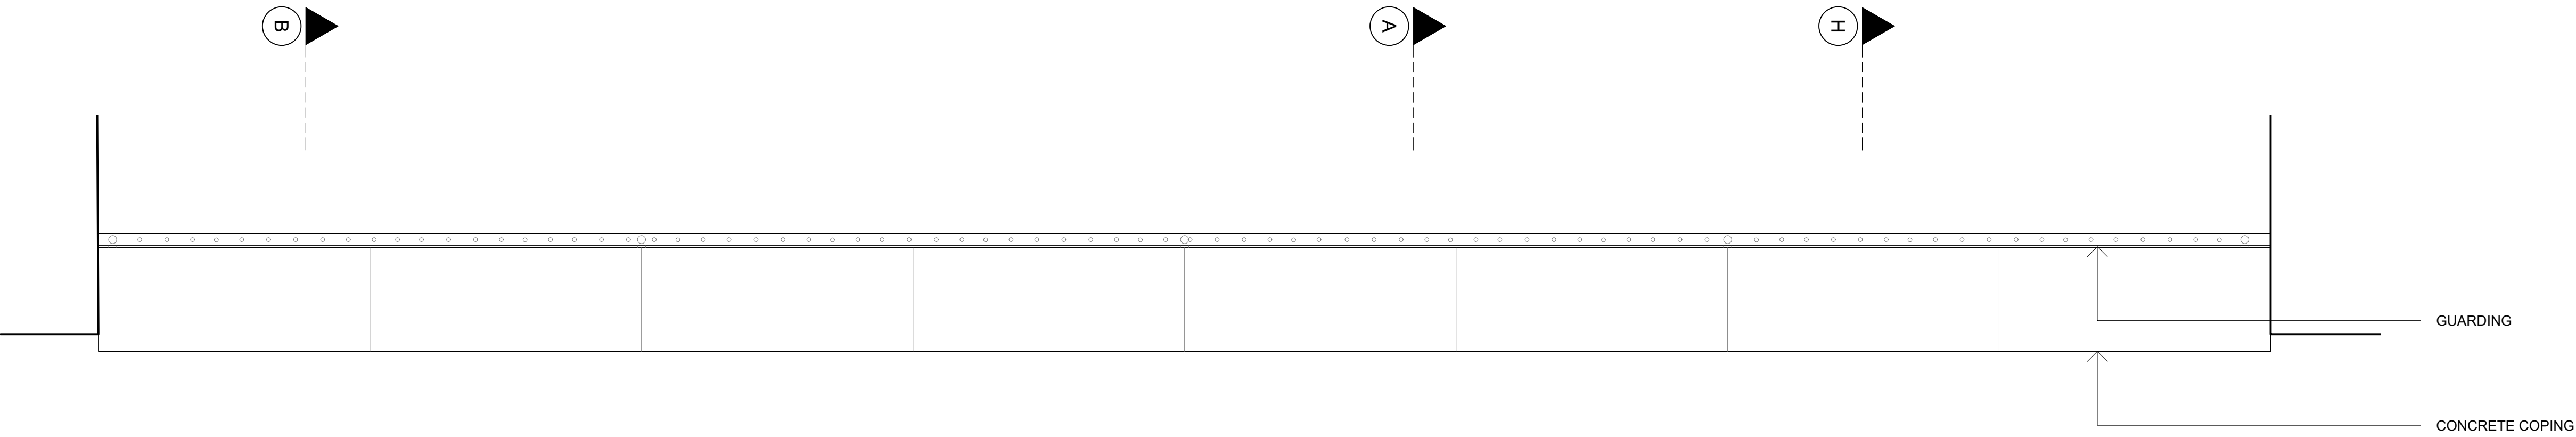

3 ROOF PLAN

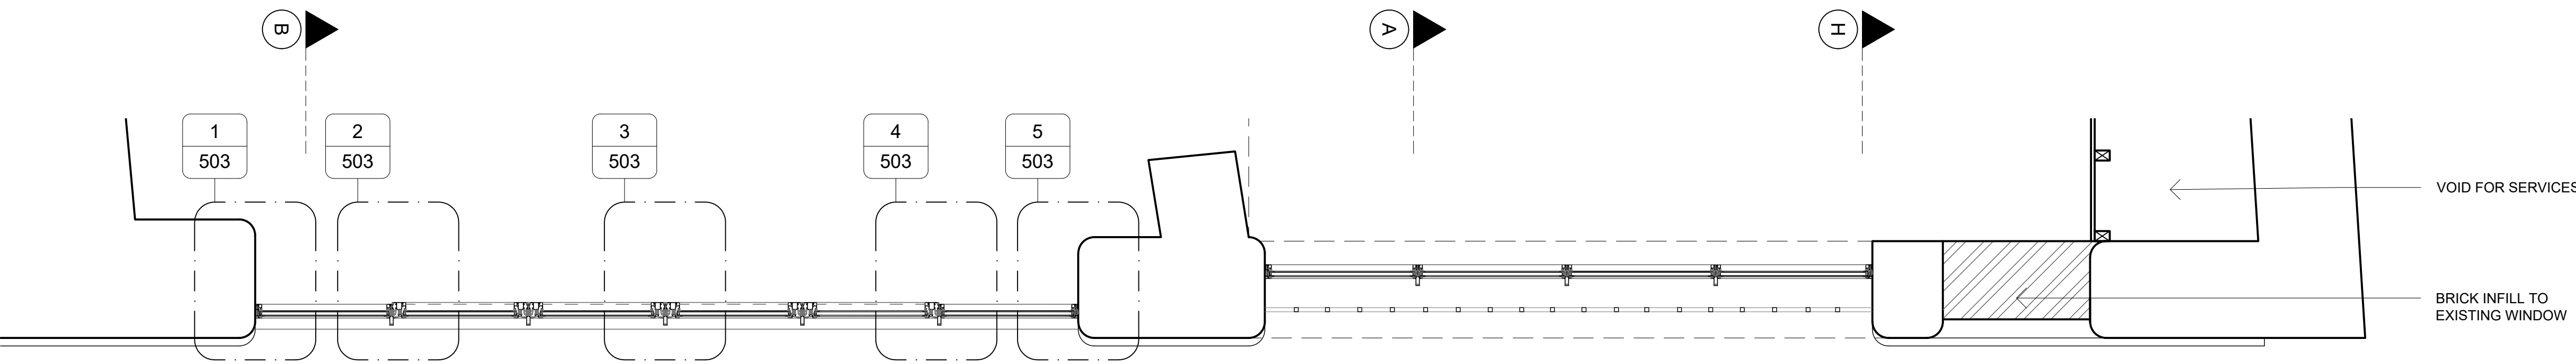

2 1F PLAN

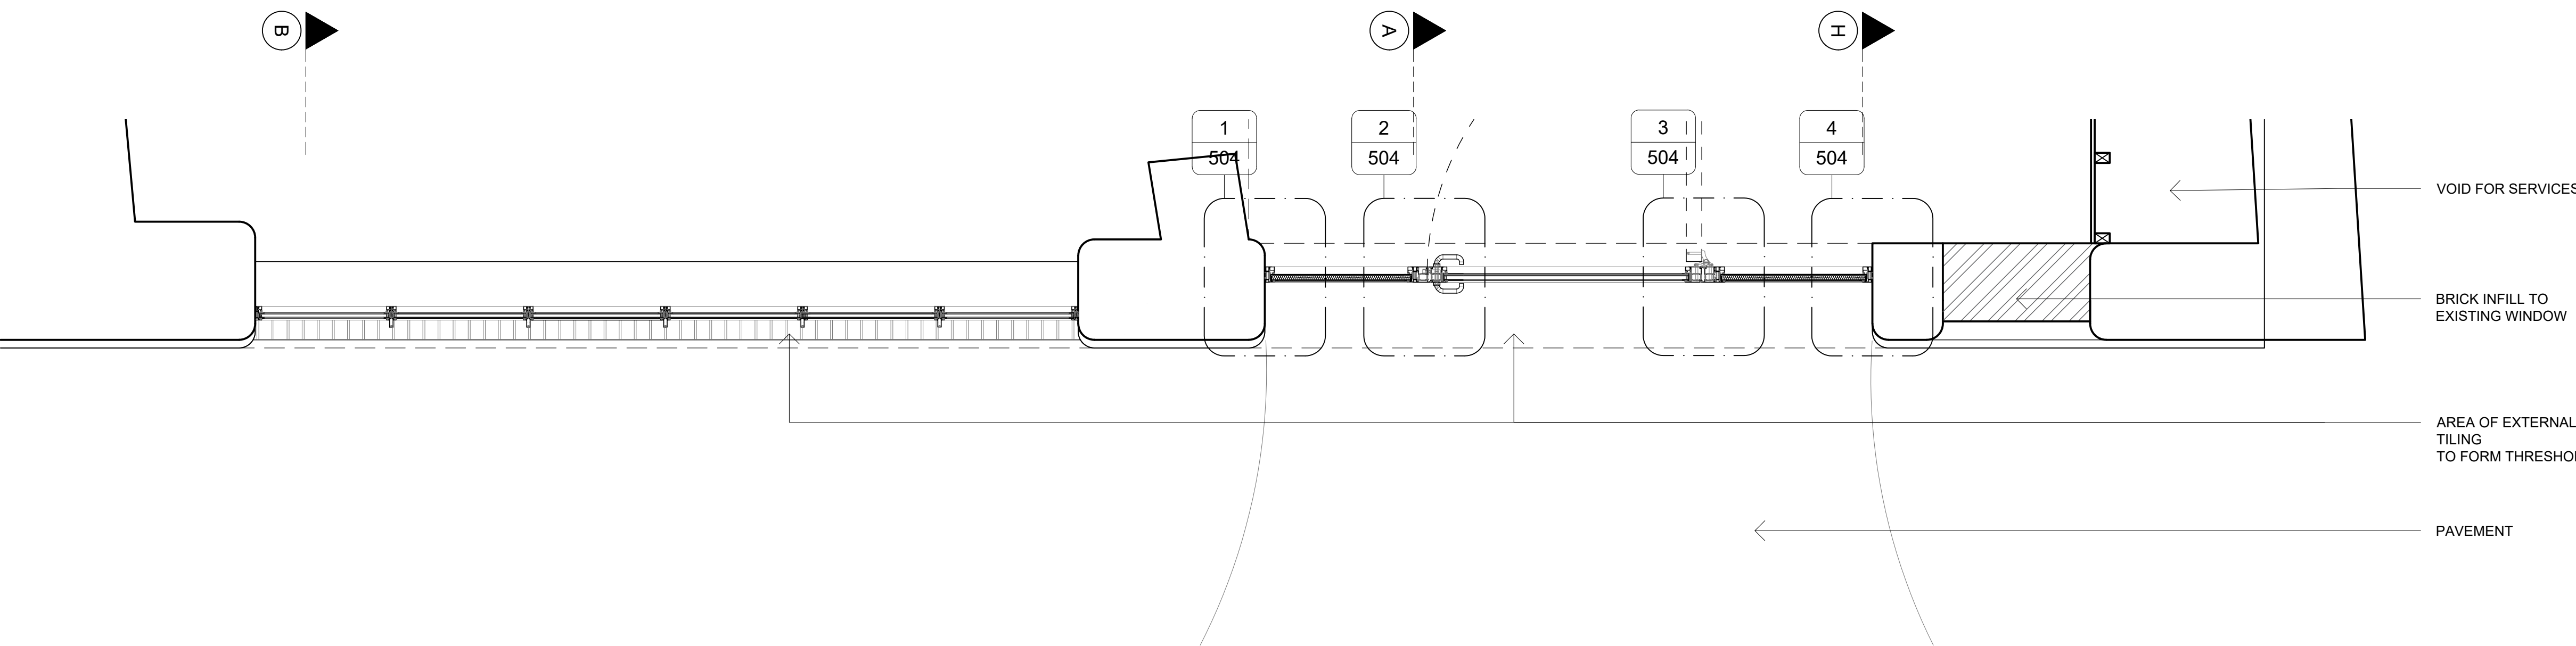

1 GF PLAN

Notes:

All dimensions are from structure-to-structure unless indicated otherwise.

Elements of structure and services are indicated for coordination purposes. For full structural and services layouts refer to Structural and Services Engineer's drawings.

Do not scale directly from drawing. All dimensions to be checked on site prior to construction or fabrication of any elements.

Any discrepancies between figured dimensions to be reported to architect for clarification prior to commencing work.

© Copyright reserved.

Revision:	
T2	23.11.18 MAIN CONTRACT TENDER
C1	24.09.19 CONSTRUCTION

MATHESON WHITELEY
Unit 2, Culford House,
1-7 Orsman Road
London N1 5RA
T: +44 (0) 207 033 3589
studio@mathesonwhiteley.com

Client: GSN Warner LLP

Project: 108
8-10 WARNER STREET


Status: CONSTRUCTION

Scale: 1:20 @ A1 / 1:40 @A3 Dnw: RC

Issue date: NOV 2019 Chk: DM

Title: FACADE DETAILS

Drawing no: 402 Rev: C1

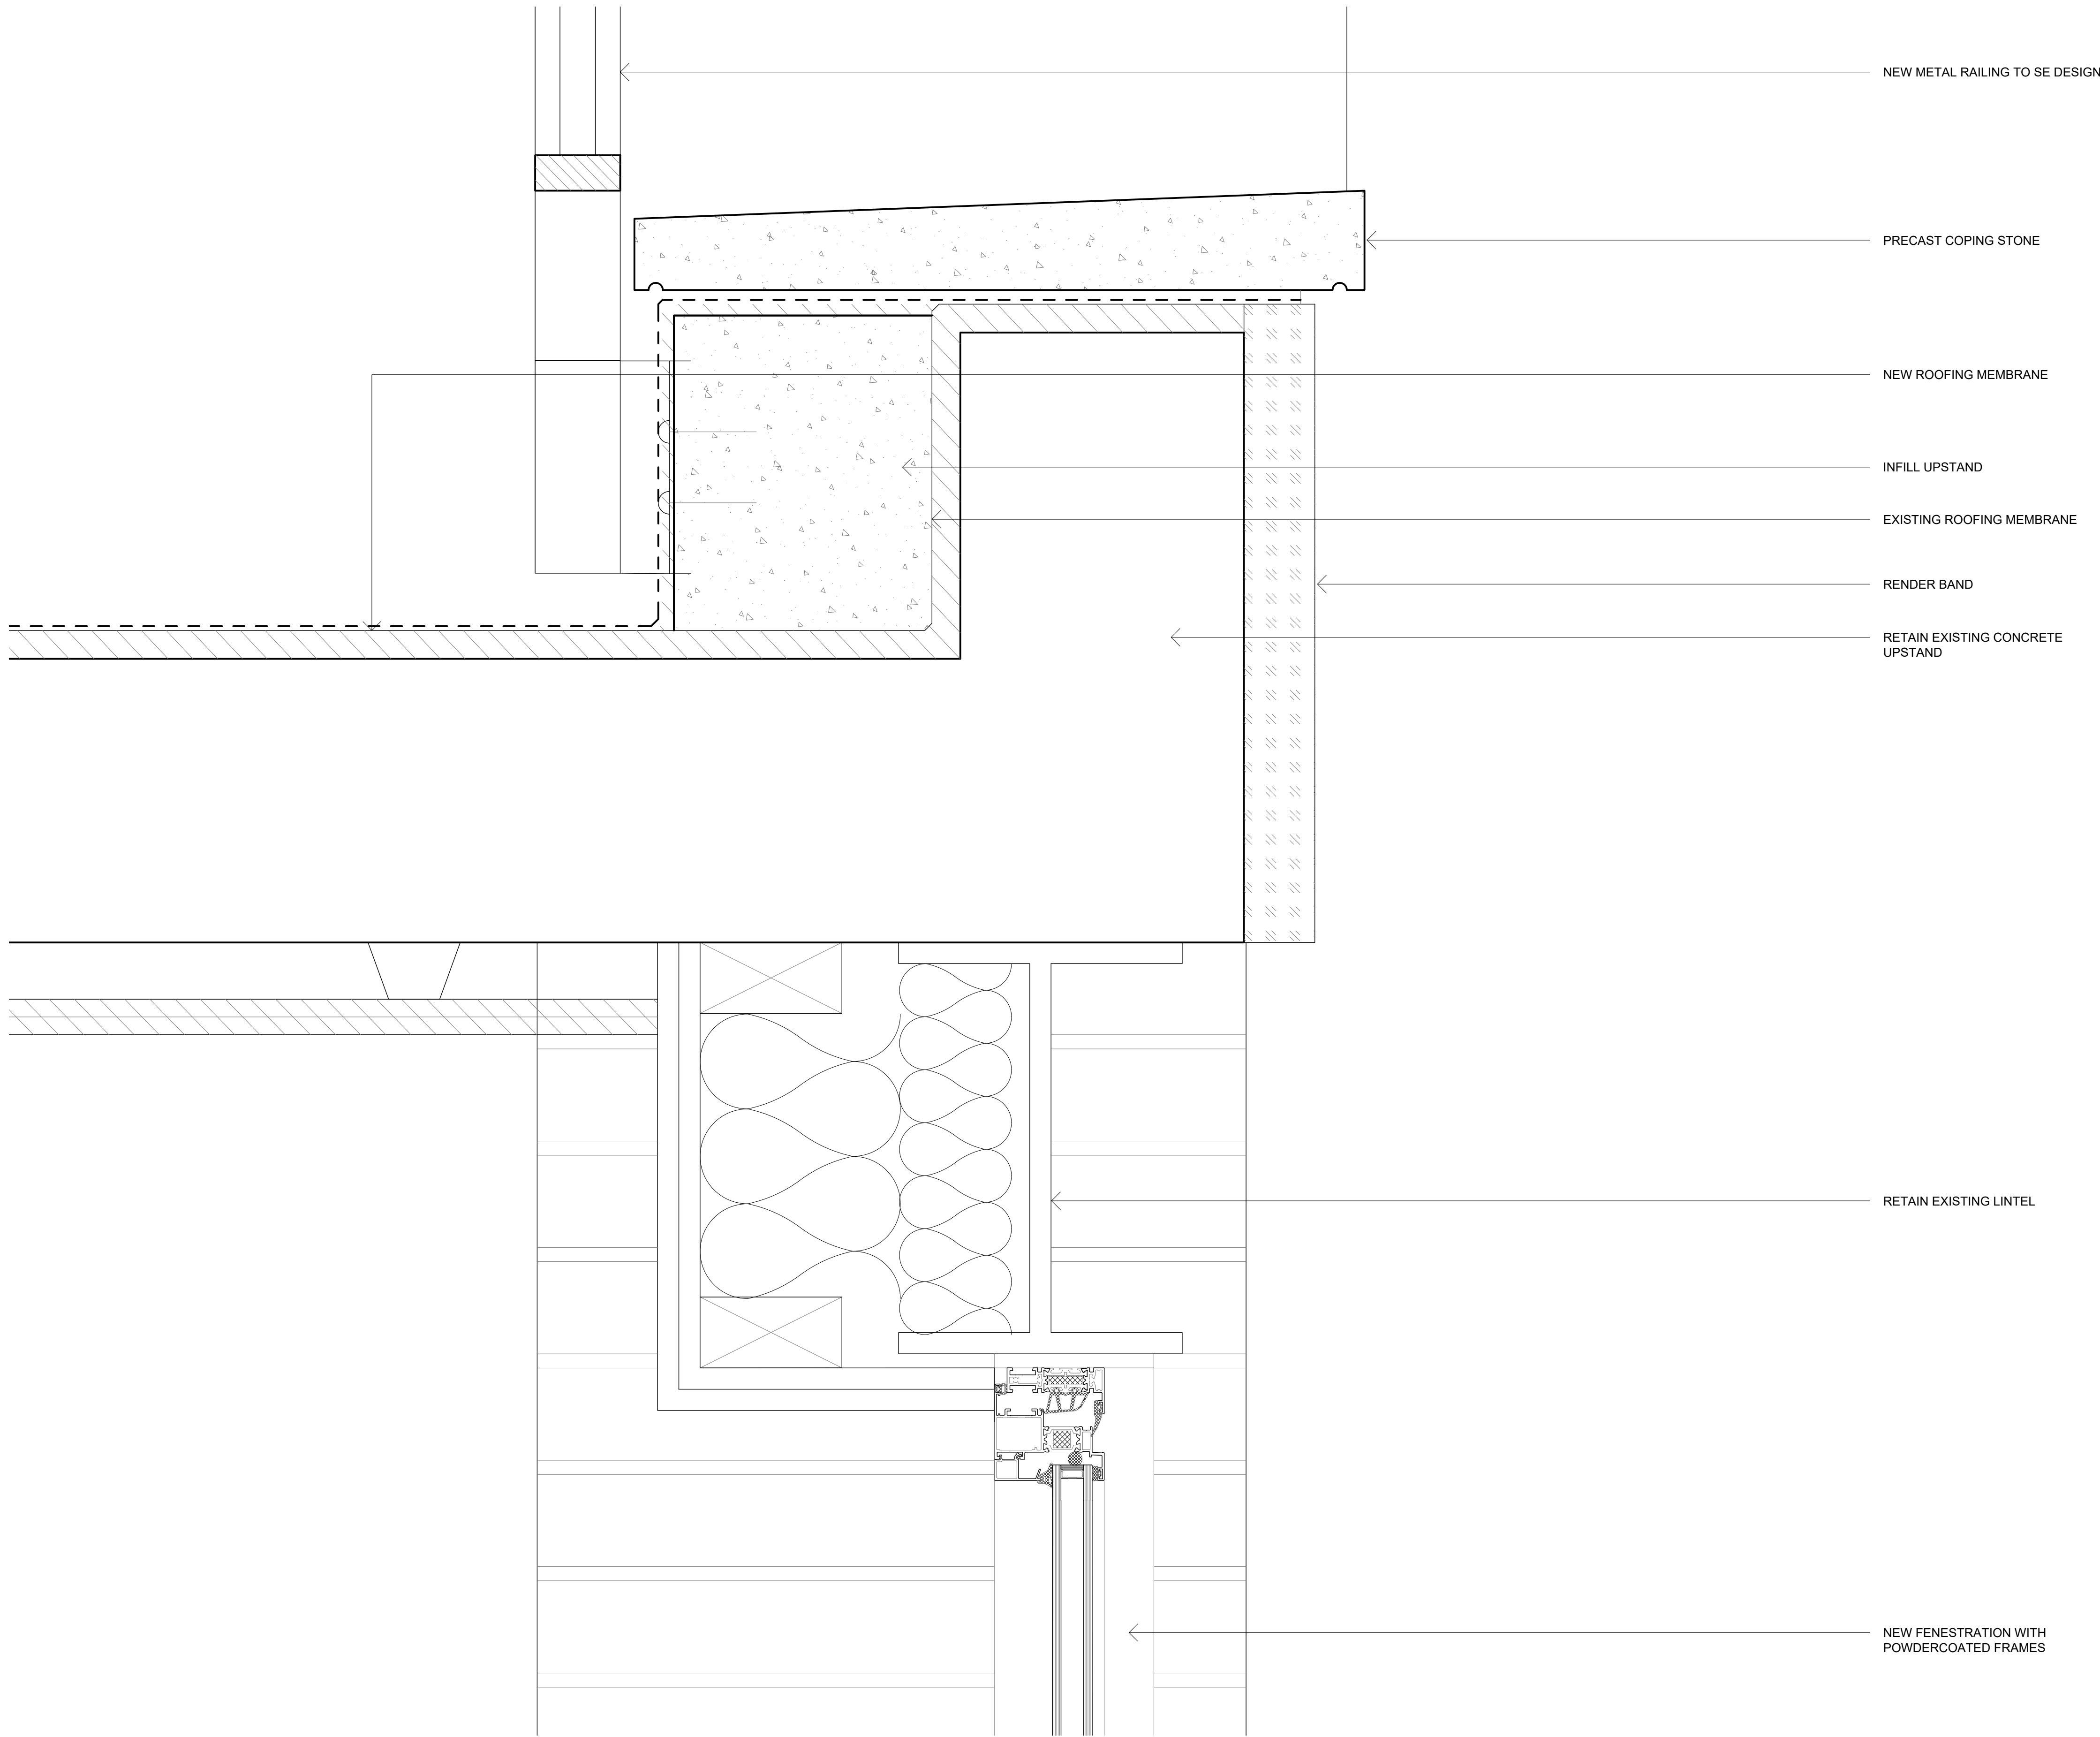

Notes:

All dimensions are from structure-to-structure unless indicated otherwise.

Elements of structure and services are indicated for coordination purposes. For full structural and services layouts refer to Structural and Services Engineer's drawings.

Do not scale directly from drawing. All dimensions to be checked on site prior to construction or fabrication of any elements.

Any discrepancies between figured dimensions to be reported to architect for clarification prior to commencing work.

© Copyright reserved.

Revision:	
T2	23.11.18 MAIN CONTRACT TENDER
C1	24.09.19 CONSTRUCTION

MATHESON WHITELEY
Unit 2, Culford House,
1-7 Orsman Road
London N1 5RA
T: +44 (0) 207 033 3589
studio@mathesonwhiteley.com

Client:
GSN Warner LLP


Project:
108
8-10 WARNER STREET

Status:
CONSTRUCTION

Scale:	1:5 @A3	Drw:	RC
Issue date:	NOV 2019	Chk:	DM

Title:
FACADE DETAILS

Drawing no:	500	Rev:	C1
-------------	-----	------	----

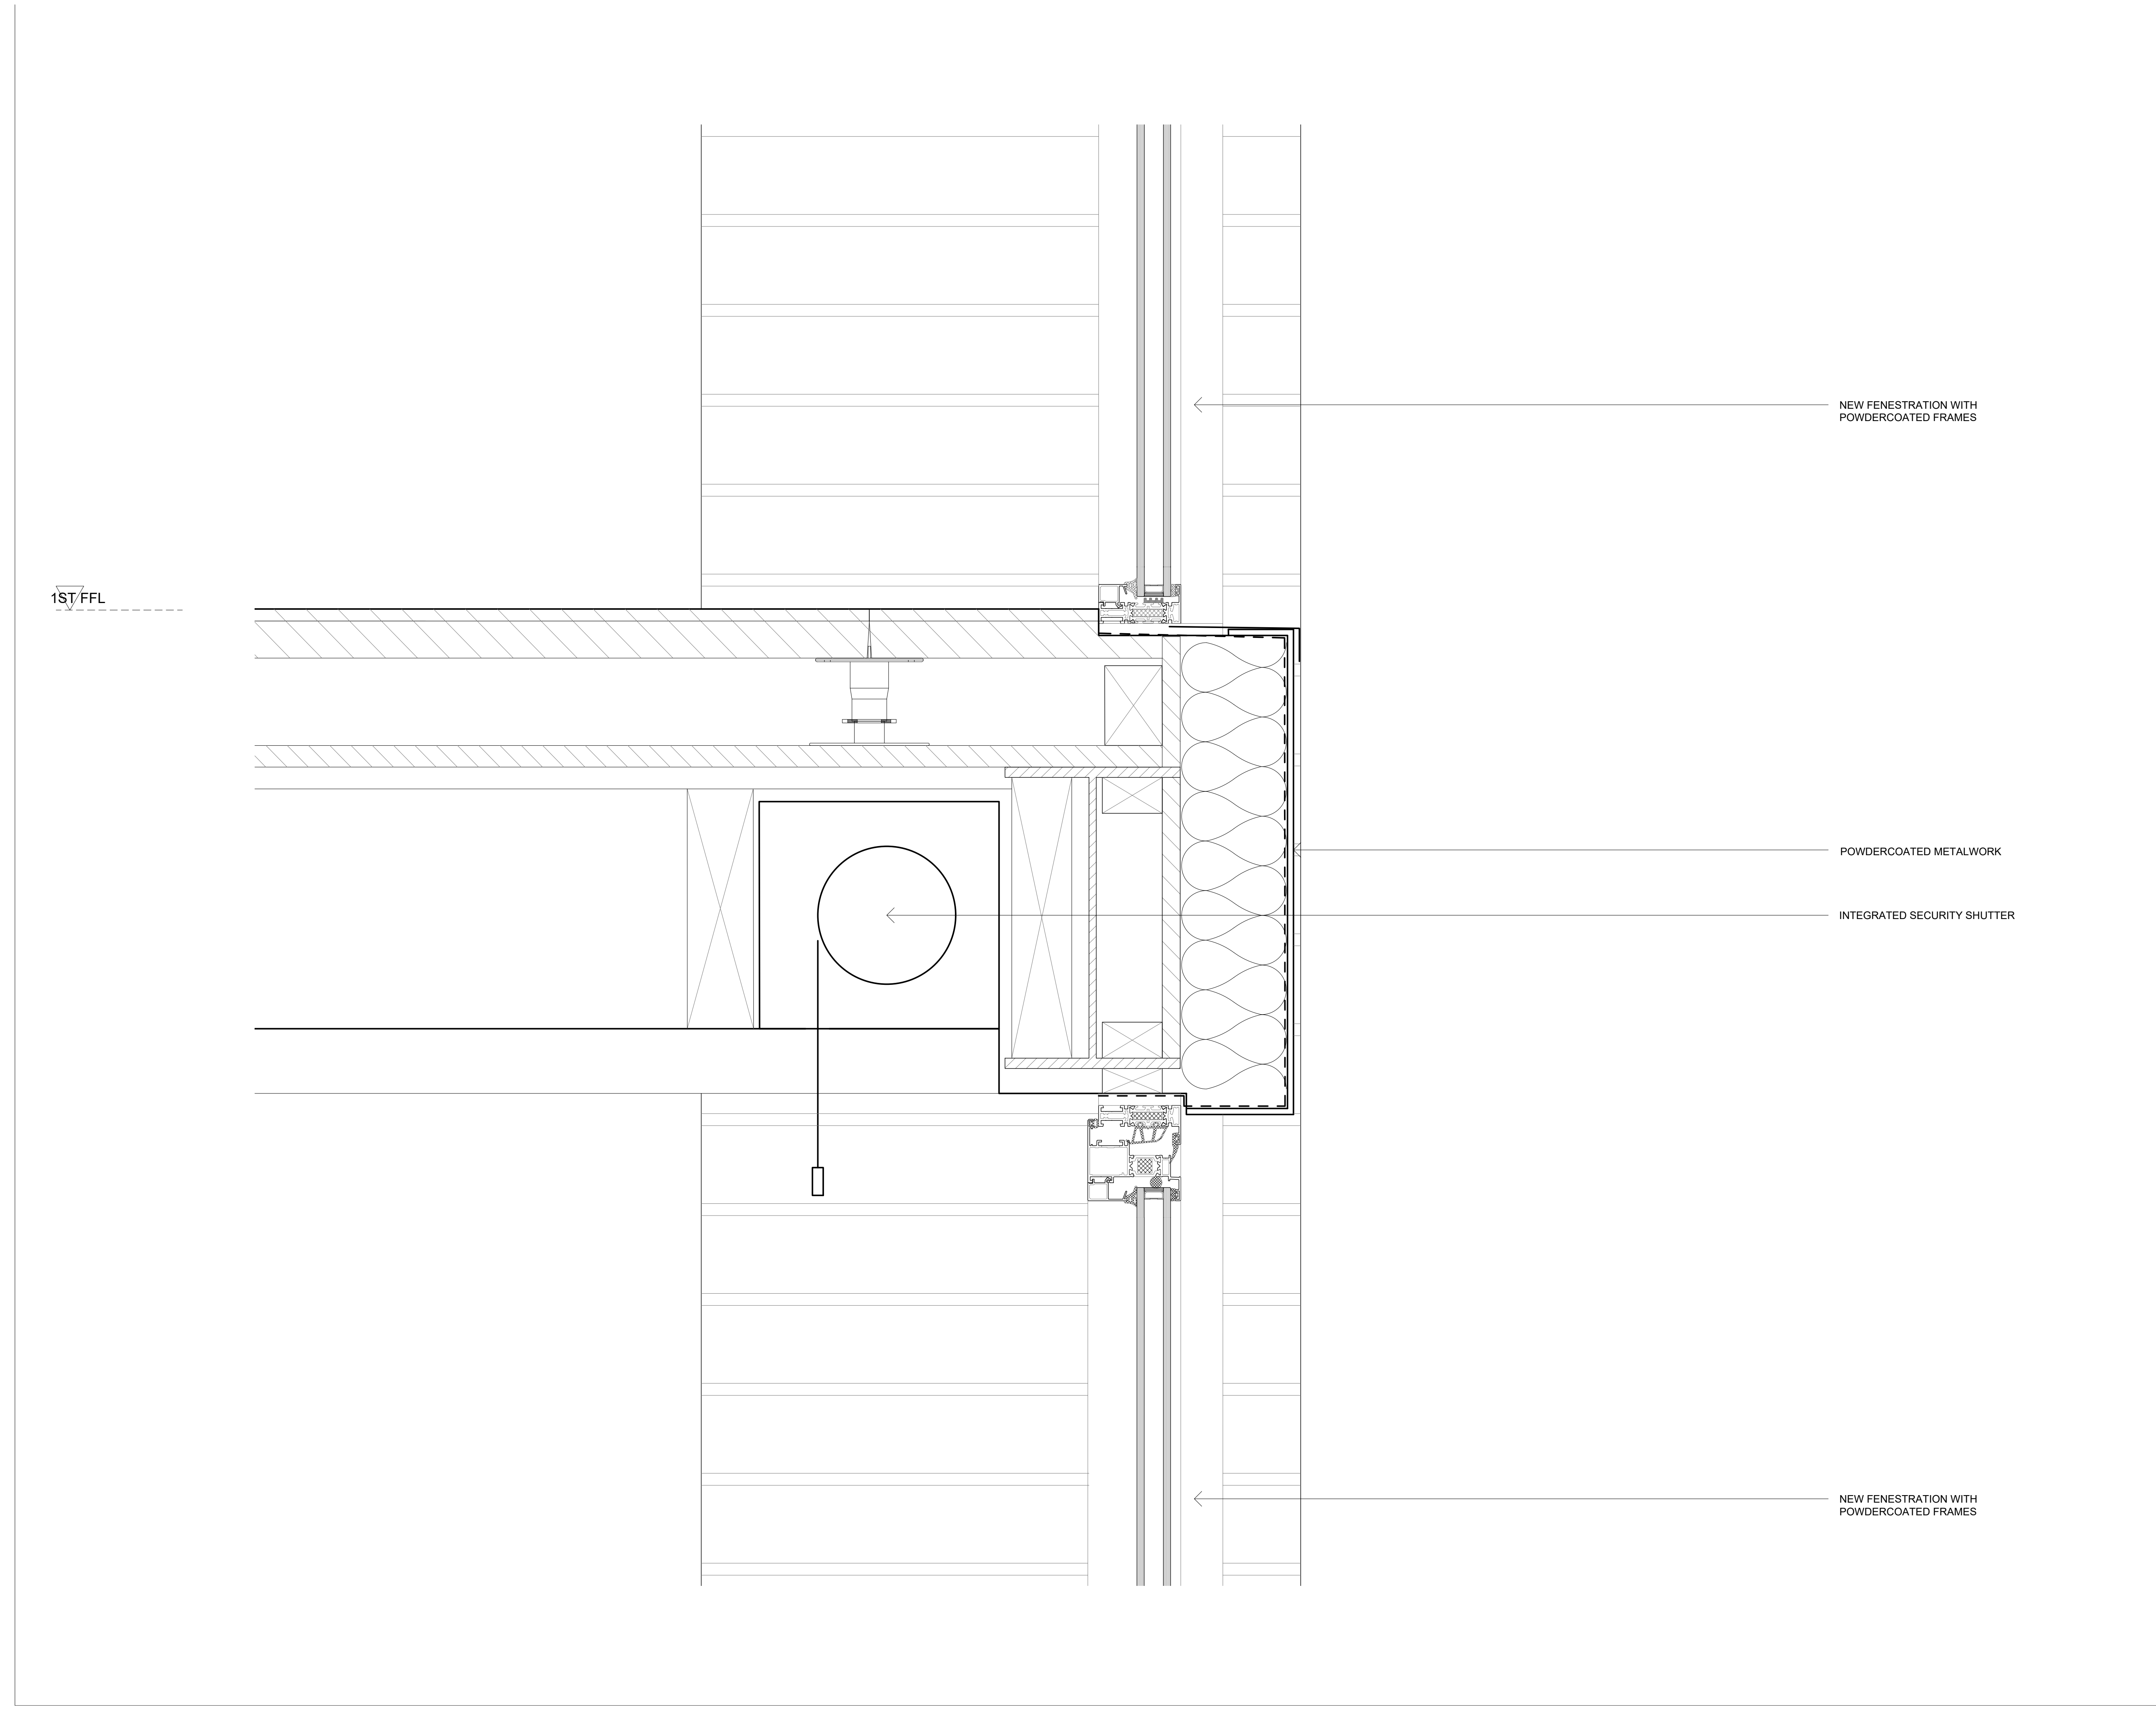

Notes:

All dimensions are from structure-to-structure unless indicated otherwise.

Elements of structure and services are indicated for coordination purposes. For full structural and services layouts refer to Structural and Services Engineer's drawings.

Do not scale directly from drawing. All dimensions to be checked on site prior to construction or fabrication of any elements.

Any discrepancies between figured dimensions to be reported to architect for clarification prior to commencing work.

© Copyright reserved.

Revision:	
<div>T2</div>	23.11.18 MAIN CONTRACT TENDER
<div>C1</div>	24.09.19 CONSTRUCTION

MATHESON WHITELEY
Unit 2, Culford House,
1-7 Orsman Road
London N1 5RA
T: +44 (0) 207 033 3589
studio@mathesonwhiteley.com

Client:

GSN Warner LLP

Project:

108
8-10 WARNER STREET

Status:


CONSTRUCTION

Scale:	1:5 @A3	Drw:	RC
Issue date:	NOV 2019	Chk:	DM

Title:

FACADE DETAILS

Drawing no:	501	Rev:	C1
-------------	-----	------	----

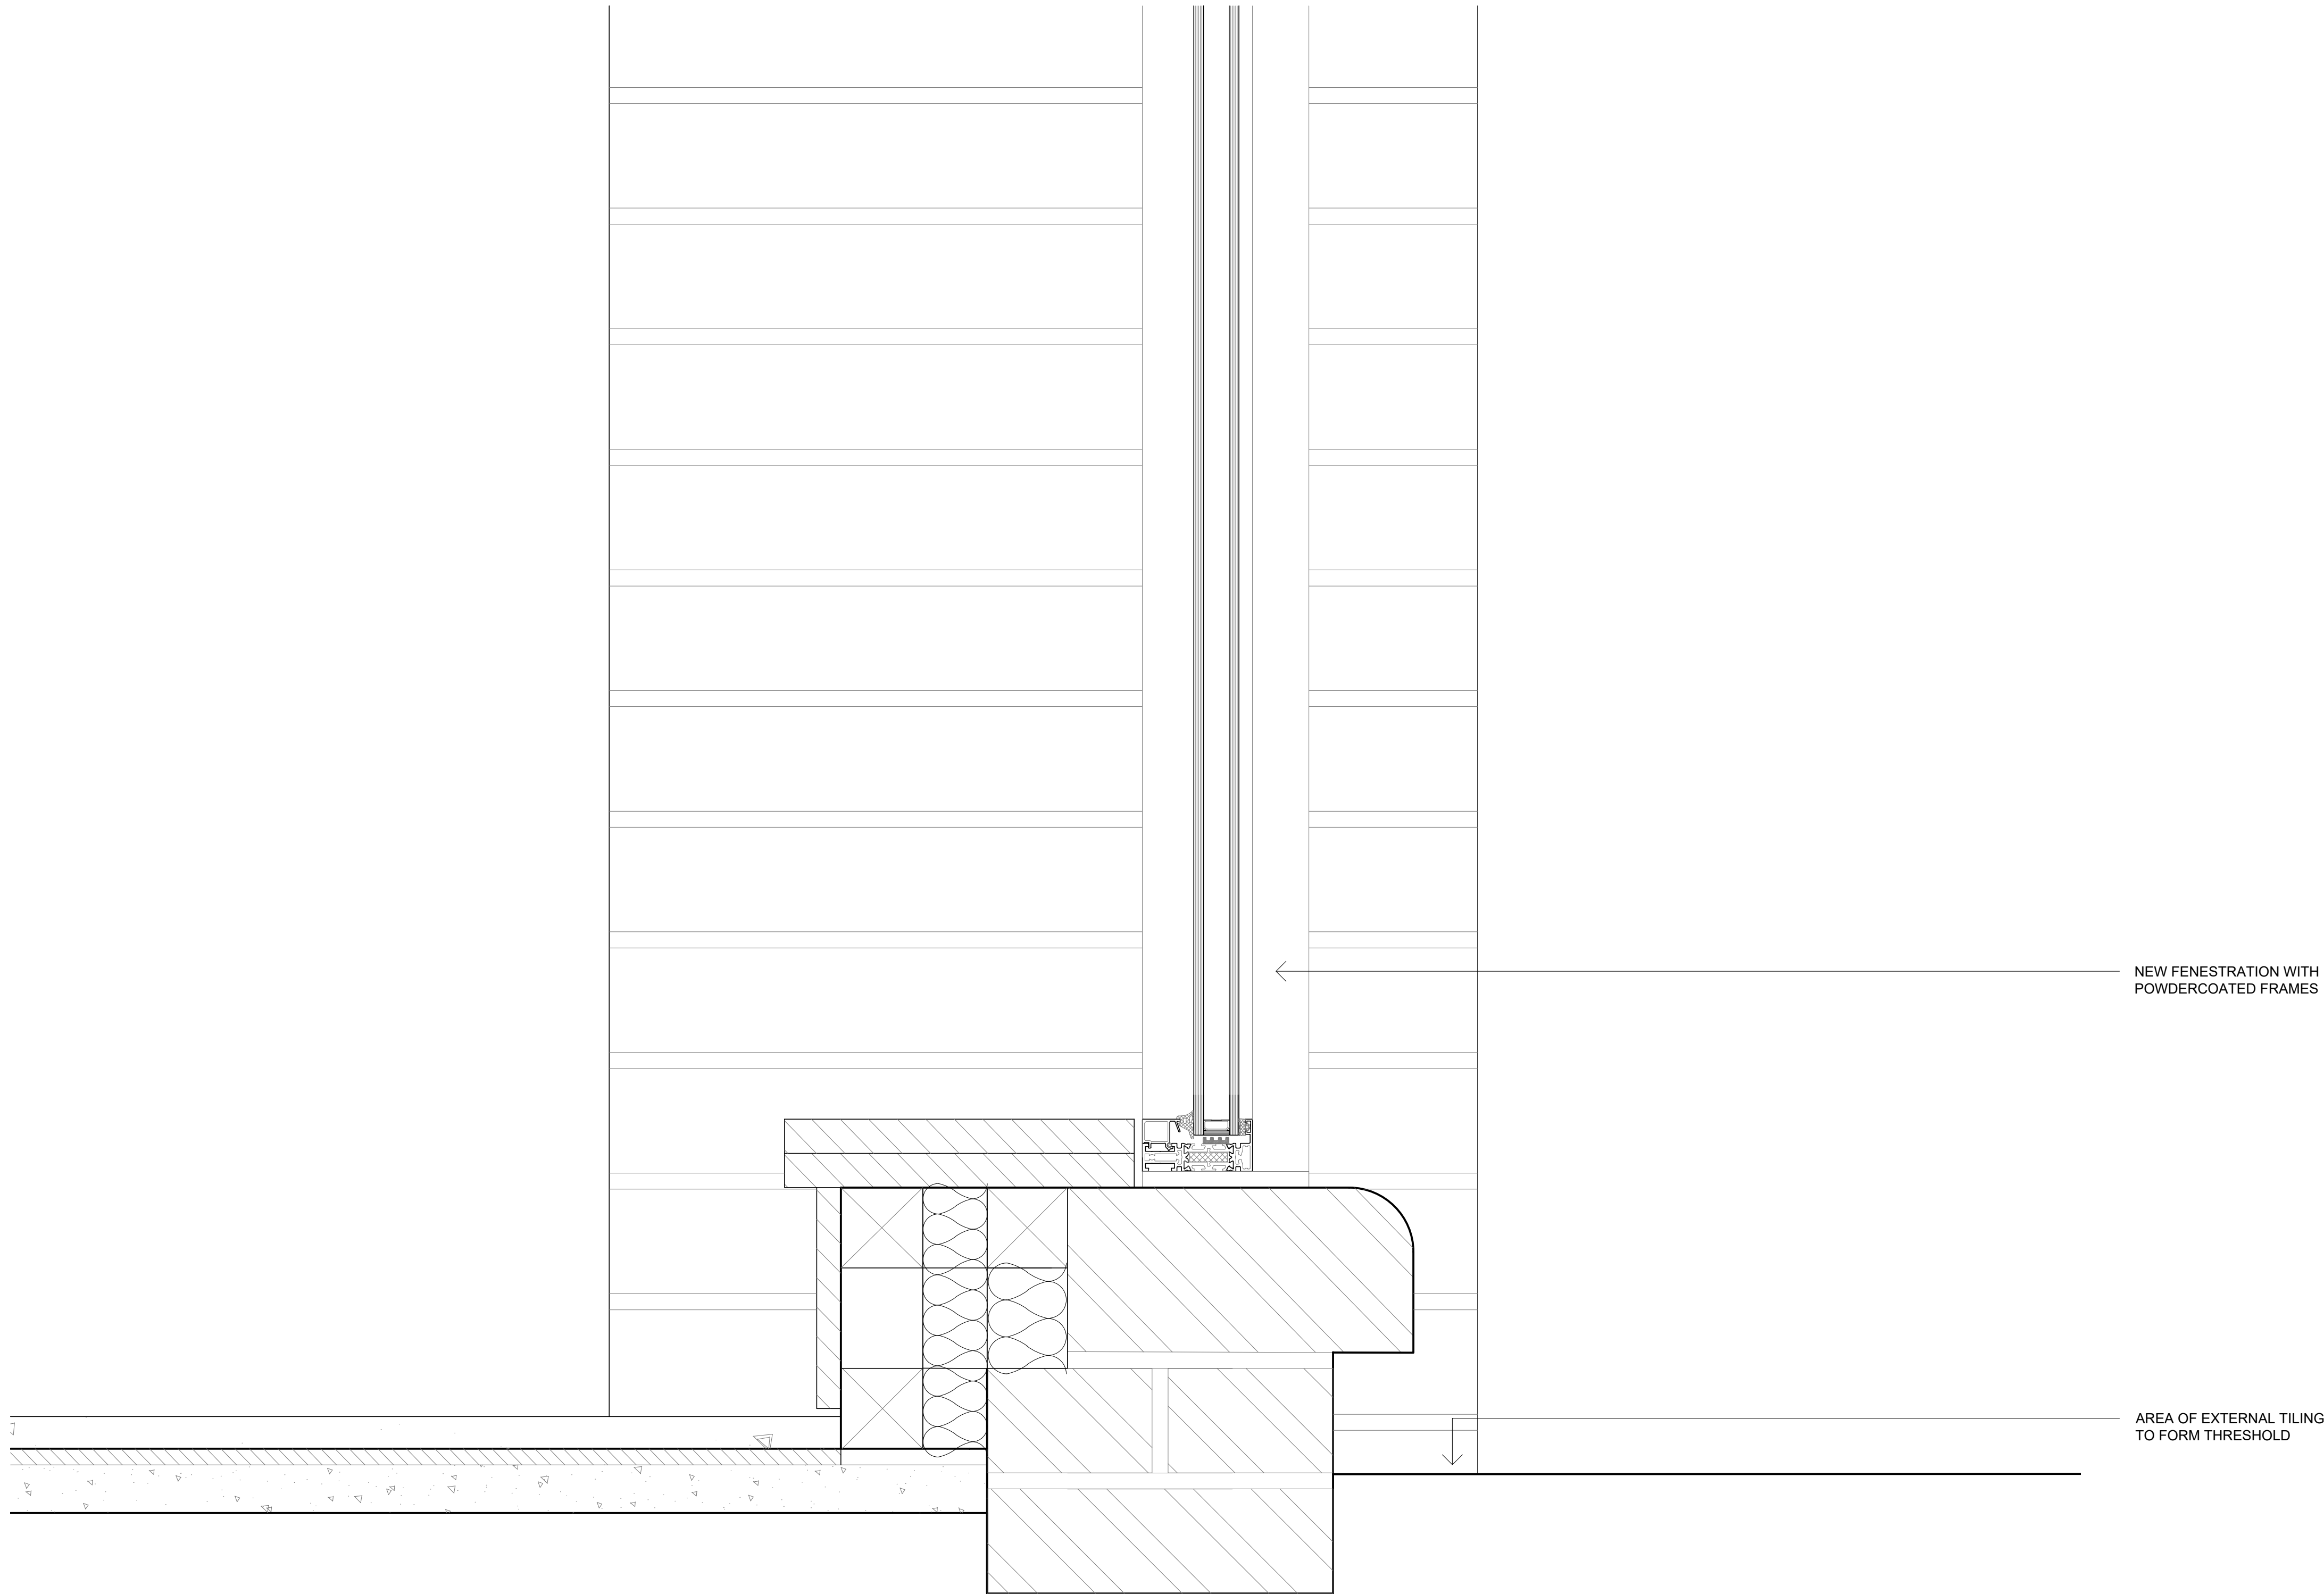

Notes:

All dimensions are from structure-to-structure unless indicated otherwise.

Elements of structure and services are indicated for coordination purposes. For full structural and services layouts refer to Structural and Services Engineer's drawings.

Do not scale directly from drawing. All dimensions to be checked on site prior to construction or fabrication of any elements.

Any discrepancies between figured dimensions to be reported to architect for clarification prior to commencing work.

© Copyright reserved.

Revision:	
<div>T2</div>	23.11.18 MAIN CONTRACT TENDER
<div>C1</div>	24.09.19 CONSTRUCTION

MATHESON WHITELEY
Unit 2, Culford House,
1-7 Orsman Road
London N1 5RA
T: +44 (0) 207 033 3589
studio@mathesonwhiteley.com

Client:

GSN Warner LLP

Project:

108
8-10 WARNER STREET

Status:

CONSTRUCTION

Scale:	1:5 @A3	Drw:	RC
Issue date:	NOV 2019	Chk:	DM

Title:

FACADE DETAILS

Drawing no:	502	Rev:	C1
-------------	-----	------	----

Notes:

All dimensions are from structure-to-structure unless indicated otherwise.


Elements of structure and services are indicated for coordination purposes. For full structural and services layouts refer to Structural and Services Engineer's drawings.

Do not scale directly from drawing. All dimensions to be checked on site prior to construction or fabrication of any elements.


Any discrepancies between figured dimensions to be reported to architect for clarification prior to commencing work.

© Copyright reserved.

Revision:	
<div>T2</div>	23.11.18 MAIN CONTRACT TENDER
<div>C1</div>	24.09.19 CONSTRUCTION

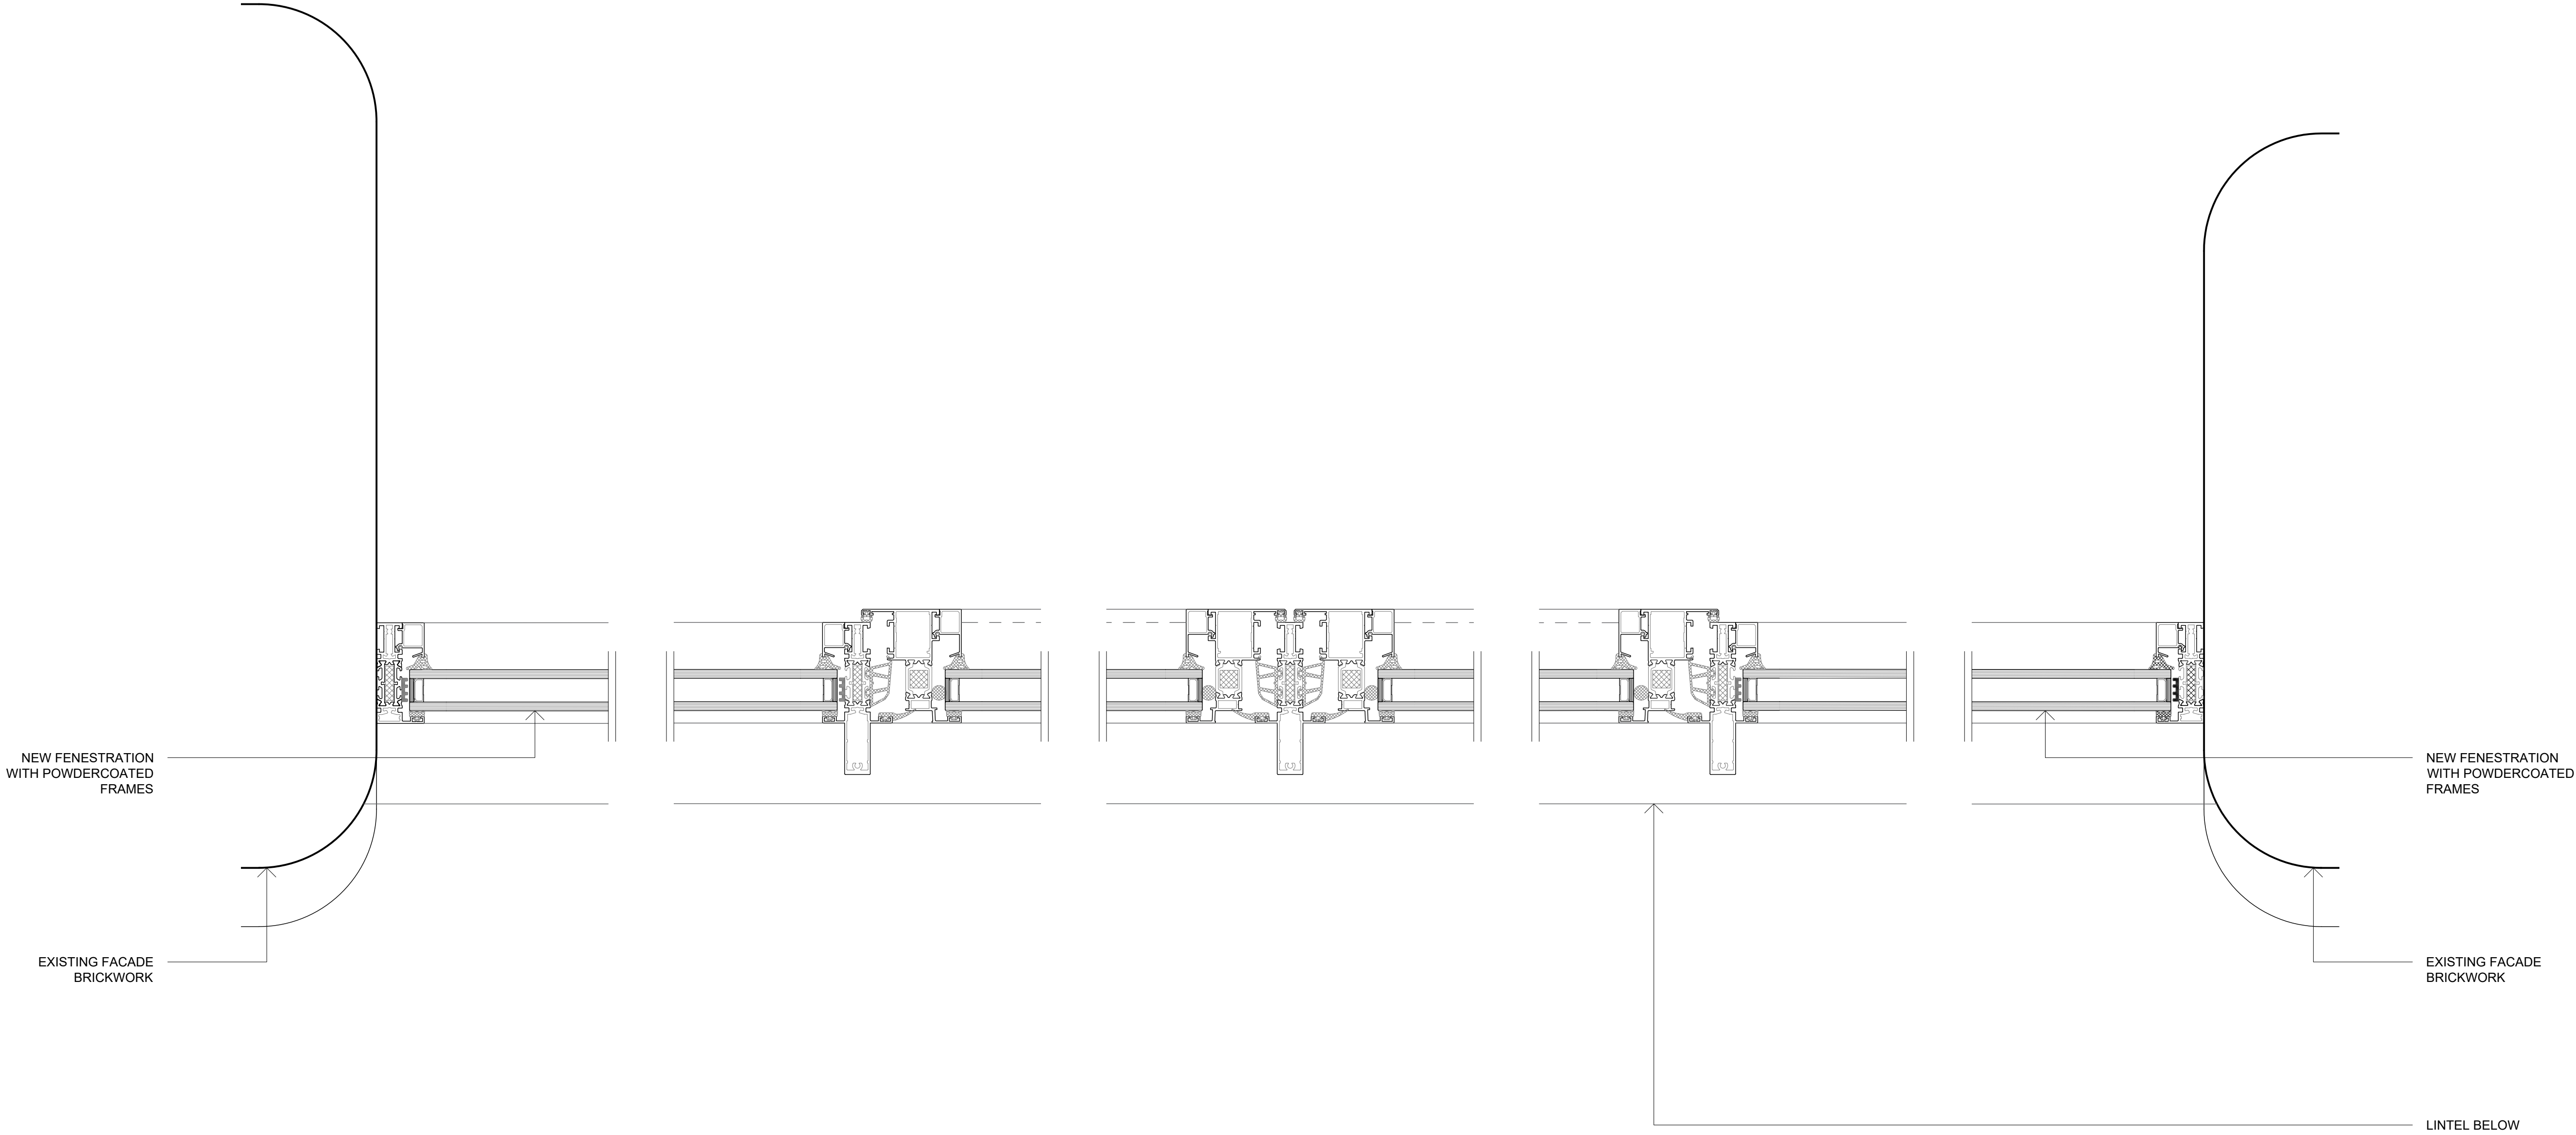

MATHESON WHITELEY Unit 2, Culford House, 1-7 Orsman Road London N1 5RA T: +44 (0) 207 033 3589 studio@mathesonwhiteley.com	
Client:	GSN Warner LLP
Project:	108 8-10 WARNER STREET
Status:	CONSTRUCTION
Scale:	1:5 @A3
Issue date:	NOV 2019
Title: FACADE DETAILS	
Drawing no:	503
Rev:	C1

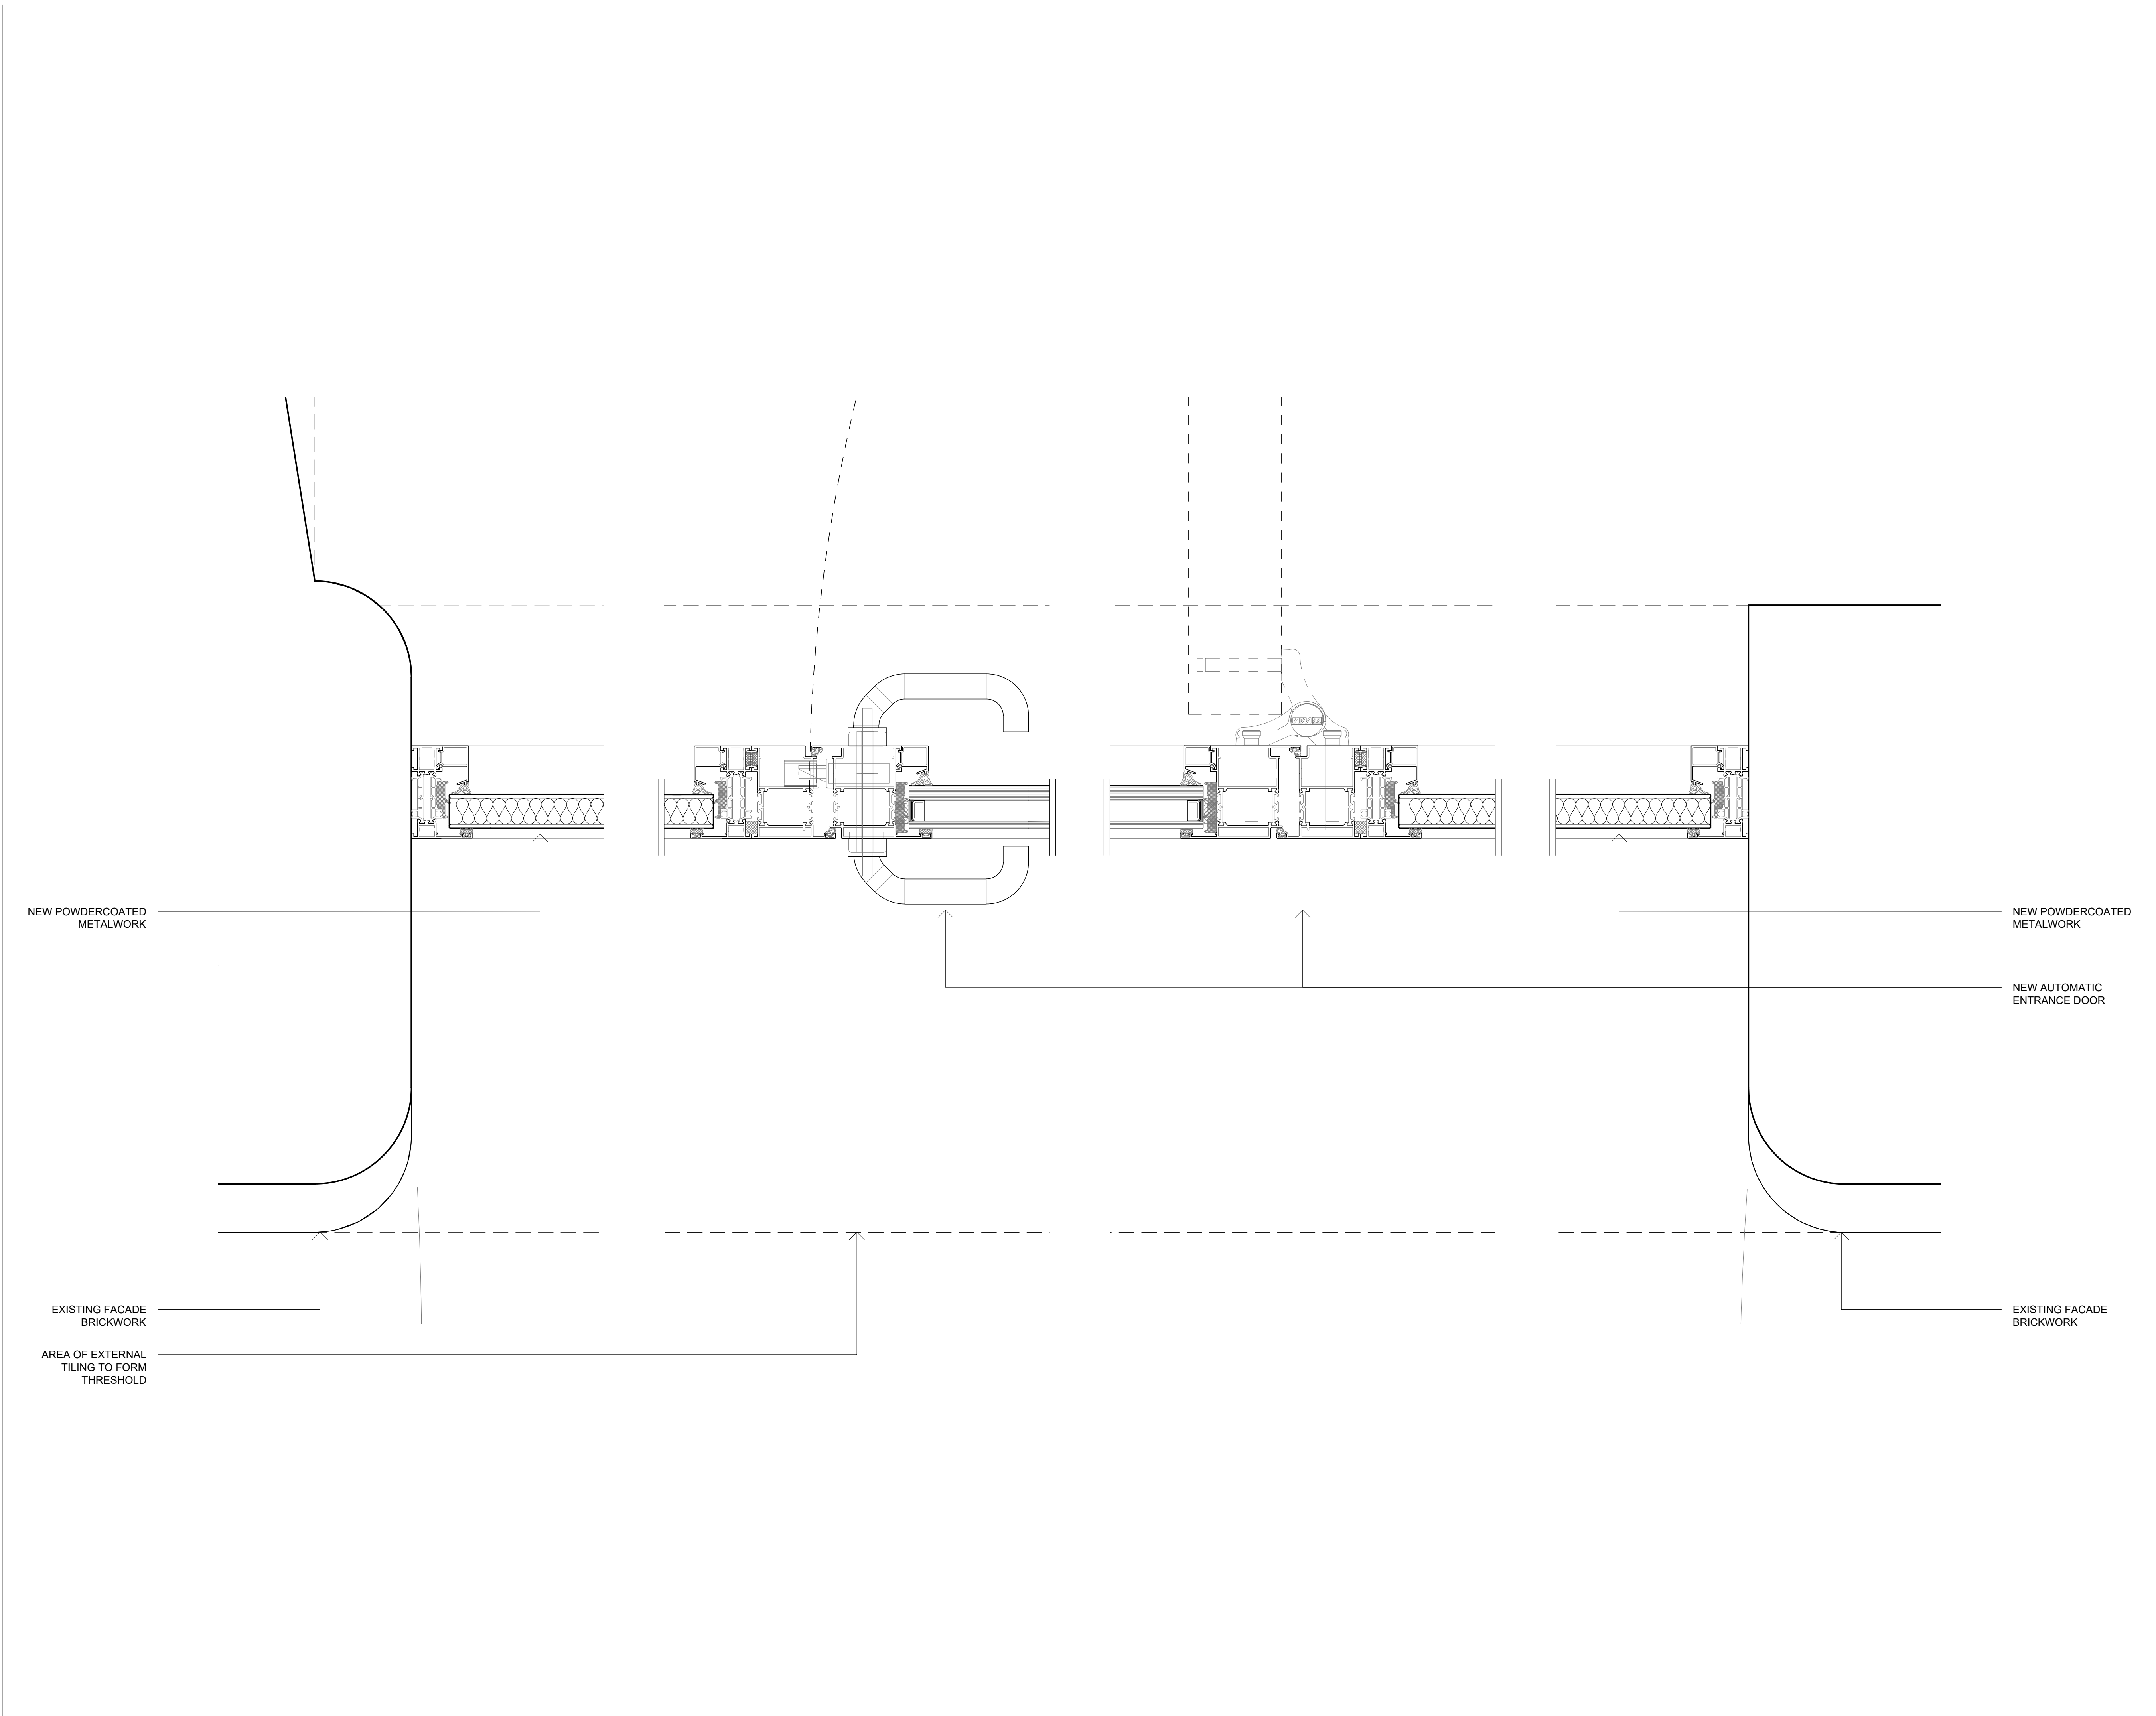

Notes:

All dimensions are from structure-to-structure unless indicated otherwise.

Elements of structure and services are indicated for coordination purposes. For full structural and services layouts refer to Structural and Services Engineer's drawings.

Do not scale directly from drawing. All dimensions to be checked on site prior to construction or fabrication of any elements.

Any discrepancies between figured dimensions to be reported to architect for clarification prior to commencing work.

© Copyright reserved.

Revision:	
<div>T2</div>	23.11.18 MAIN CONTRACT TENDER
<div>C1</div>	24.09.19 CONSTRUCTION

MATHESON WHITELEY
Unit 2, Culford House,
1-7 Orsman Road
London N1 5RA
T: +44 (0) 207 033 3589
studio@mathesonwhiteley.com

Client:

GSN Warner LLP

Project:

108
8-10 WARNER STREET

Status:

CONSTRUCTION

Scale:	1:5 @A3	Drw:	RC
Issue date:	NOV 2019	Chk:	DM

Title:

FACADE DETAILS

Drawing no:	504	Rev:	C1
-------------	-----	------	----