

NOTE
 This drawing is not to be scaled.
 Appointed contractors are requested to notify Peldon Rose Limited of any discrepancies or variations relating to setting-out prior to manufacture and construction.
 All information is subject to statutory approval and site survey.
 The general contractor is to carry out a check site survey to confirm that the design intent can be met and that it is appropriate for the environment in which it is to be installed.
 The general contractor is to notify Peldon Rose Limited in writing of all preparation works that are required to be carried out prior of their works.

DRAWING STATUS
FOR APPROVAL

REVISIONS

NO.	DATE	DESCRIPTION	BY	CHK



PROJECT
WALLACESPACE
53 PARKER STREET
LONDON - WC2B 5PT

TITLE
PLANNING APPLICATION
LIGHT-WELL
PROPOSED ELEVATIONS


Peldon Rose

Peldon Rose Limited
 Sterling House, 42 Worple Road
 London SW19 4EQ
 Telephone: 020 8971 7777
 web: www.peldonrose.com

DATE	SHEET	DRAWN BY
18.10.2019	A1	PH
SCALE	FILE REF.	CHECKED BY
1:50 / 100 @ A1	/	-

PROJECT NUMBER	FLOOR/TYPE	NUMBER	REVISION
EN2510	01	105	-

This drawing is protected under copyright and at no time should this drawing be reproduced in whole or in part without the permission of Peldon Rose Limited.
 © COPYRIGHT

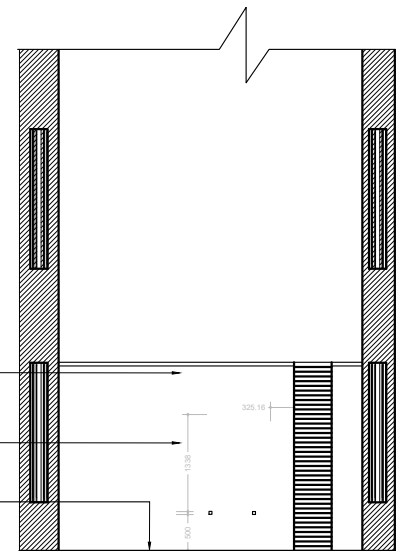


Rendered rear wall
 AC condenser mounted on galvanized steel cantilever brackets to masonry wall
 Flat roof

02 ELEVATION TO REAR WALL
 Scale 1:50




PHOTO MONTAGE OF PROPOSED A/C CONDENSER

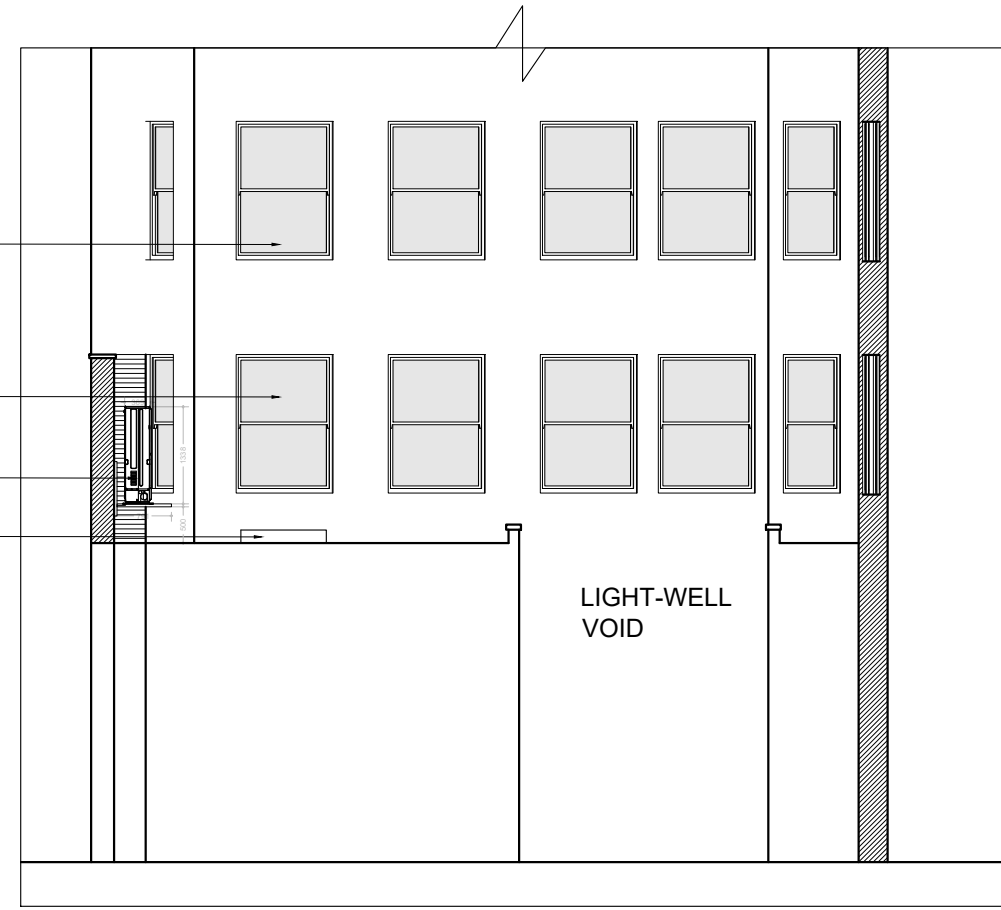


Offices of applicant on levels one and two
 Maintenance access through window adjacent window eye available. Step provided
 AC condenser mounted on galvanized steel cantilever brackets to masonry wall
 step


03 SECTIONAL ELEVATION THRU LIGHTWELL
 Scale 1:50

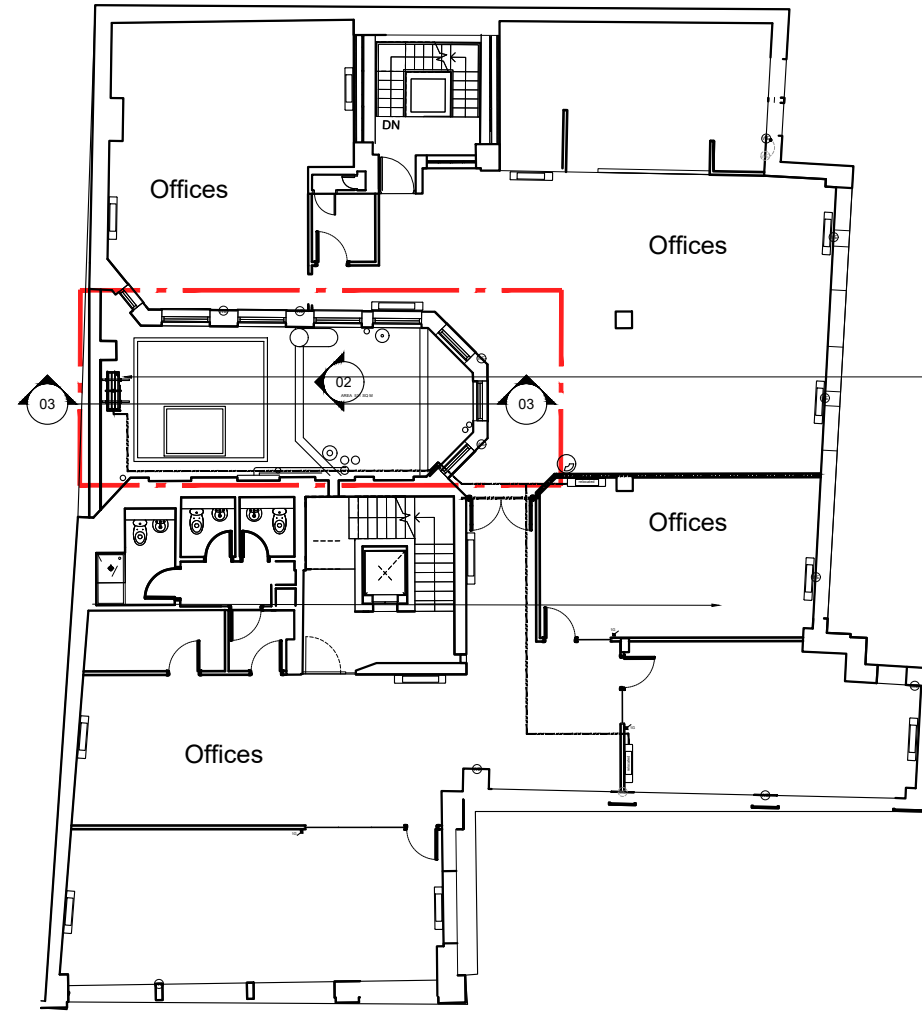

01 SITE PLAN
 Scale 1:100

 

SCALE 1:100

 

SCALE 1:50