

PROJECT NO. 5386

FOR INFORMATION ONLY

146 Maygrove Road
London NW6 2EP

TITLE EXISTING FLOOR PLANS

SCALE 1:100 (A3)

DRAWING NO. EX.01

DRAWN -

DO NOT SCALE THIS DRAWING
WRITTEN DIMENSIONS ONLY TO BE USED
ALL DIMENSIONS ARE IN MILLIMETRES UNLESS OTHERWISE STATED
ALL DIMENSIONS TO BE VERIFIED ON SITE
ANY INCONSISTENCIES TO BE REPORTED IMMEDIATELY
COPYRIGHT © PAD CONSULTANCY LTD

PAD

4 Abbot's Place - London - NW6 4NP
020 7626 2243 www.pad.eu.com

assumed boundary line

assumed boundary line


assumed boundary line

assumed boundary line

assumed boundary line


SCALE 1:100

0 1 2 3 4 5 metres

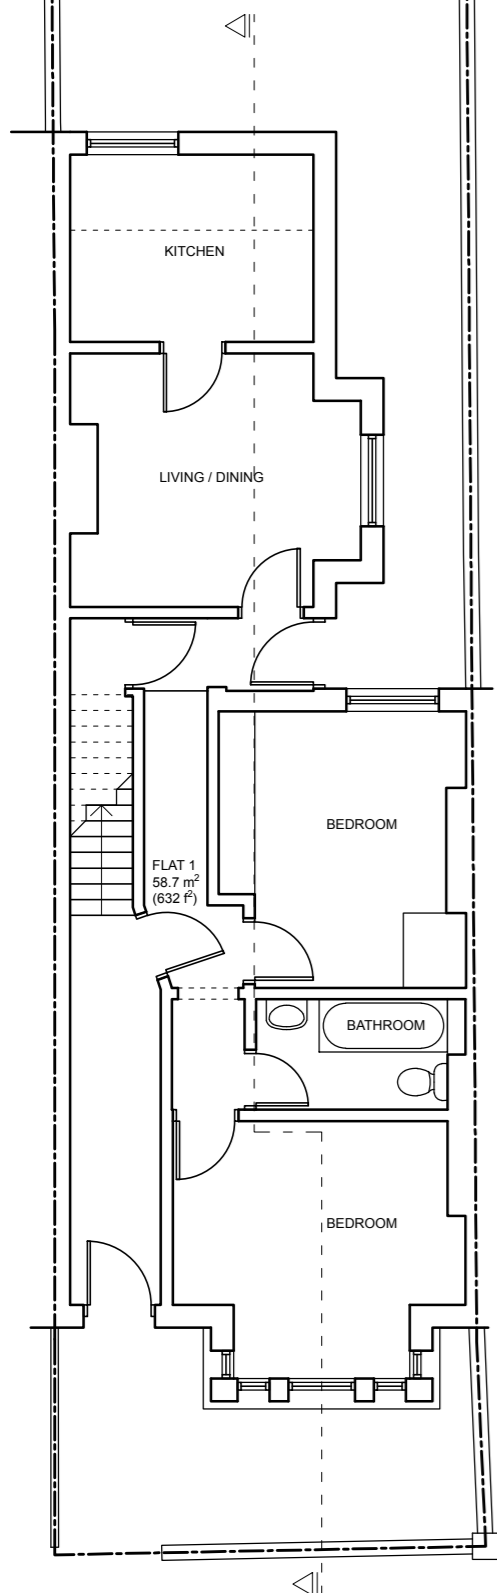


EXISTING GROUND FLOOR

TOTAL GIA: 66.9 m² (720 f²)

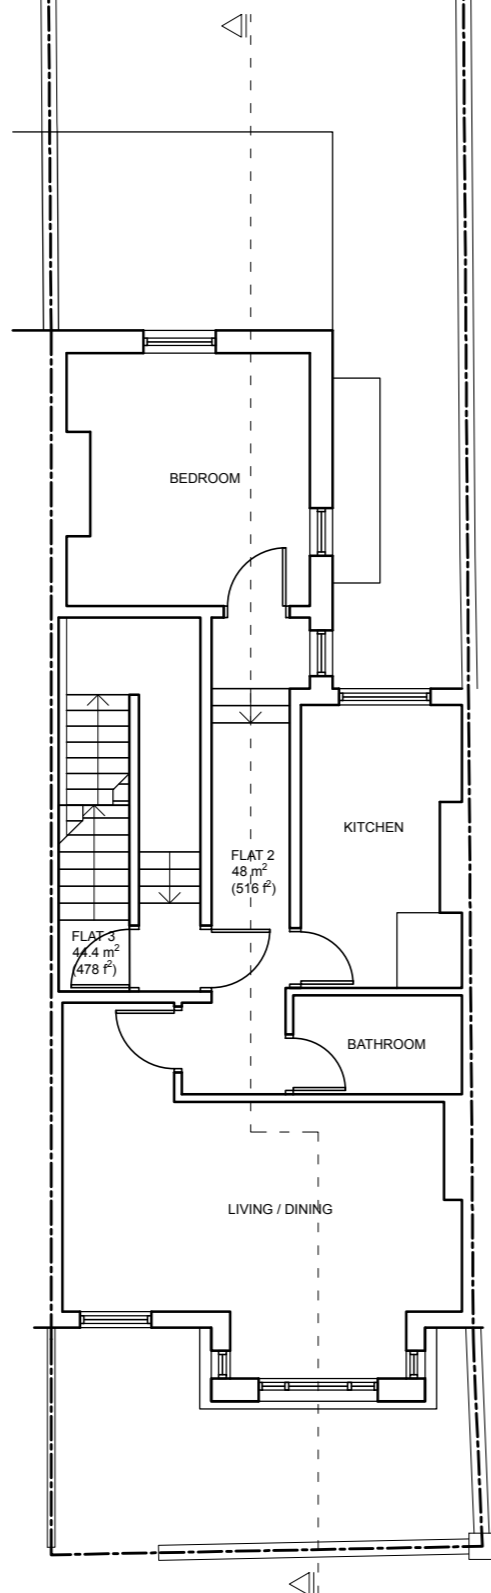


EXISTING FIRST FLOOR

TOTAL GIA: 58.5 m² (629 f²)

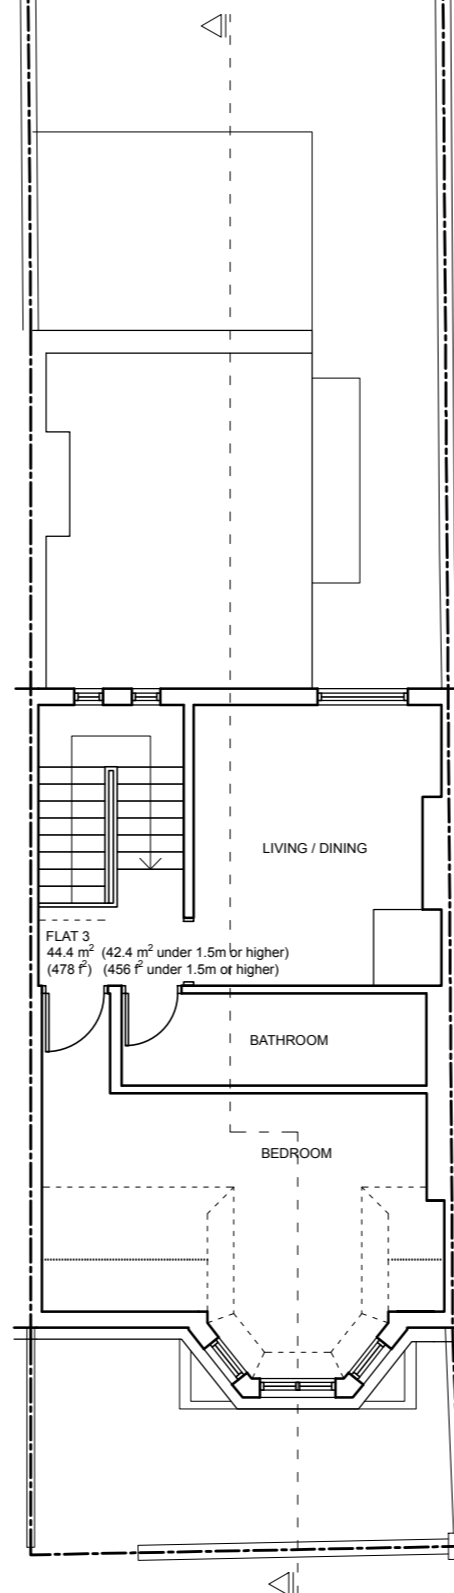

EXISTING SECOND FLOOR

TOTAL GIA: 43.3 m² (466 f²)

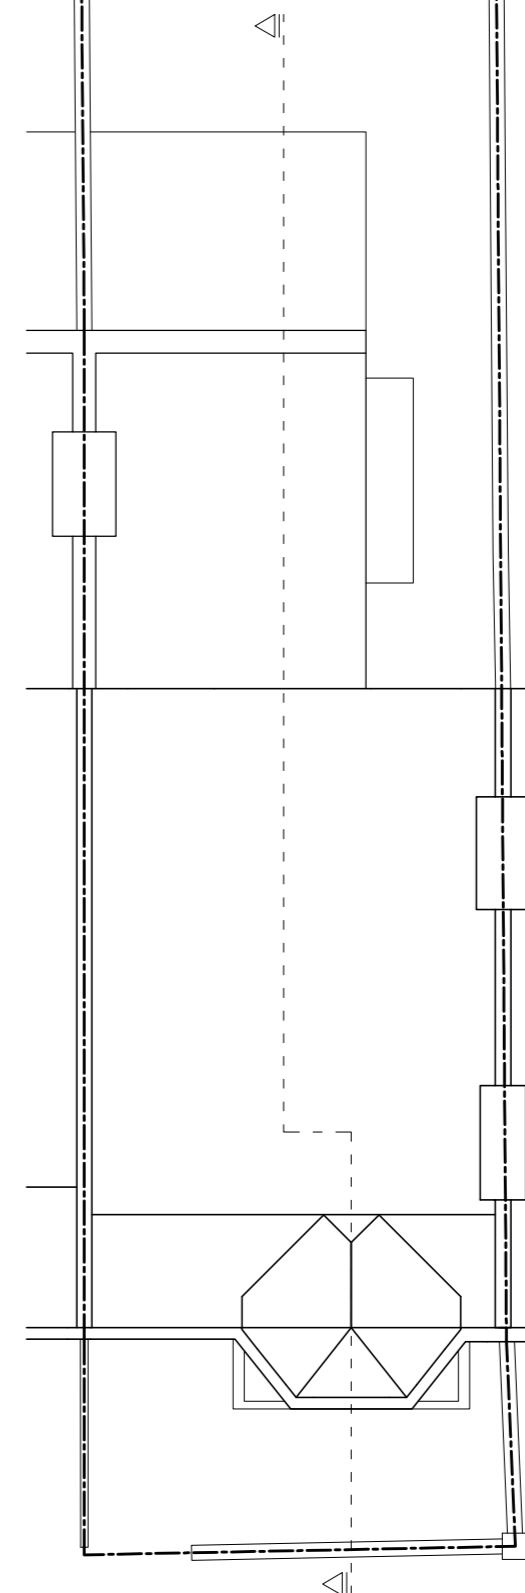

EXISTING ROOF PLAN