

SCALE 1:100

PROJECT NO. 5386

FOR INFORMATION ONLY

146 Maygrove Road
London NW6 2EP

TITLE
EXISTING ELEVATIONS
AND SECTION


SCALE 1:100 (A3)

DRAWING NO. EX.02

DRAWN -

DO NOT SCALE THIS DRAWING
WRITTEN DIMENSIONS ONLY TO BE USED
ALL DIMENSIONS ARE IN MILLIMETRES UNLESS
OTHERWISE STATED
ALL DIMENSIONS TO BE VERIFIED ON SITE
ANY INCONSISTENCIES TO BE REPORTED
IMMEDIATELY
COPYRIGHT © PAD CONSULTANCY LTD


PAD
4 Abbot's Place - London - NW6 4NP
020 7626 2243 www.pad.eu.com

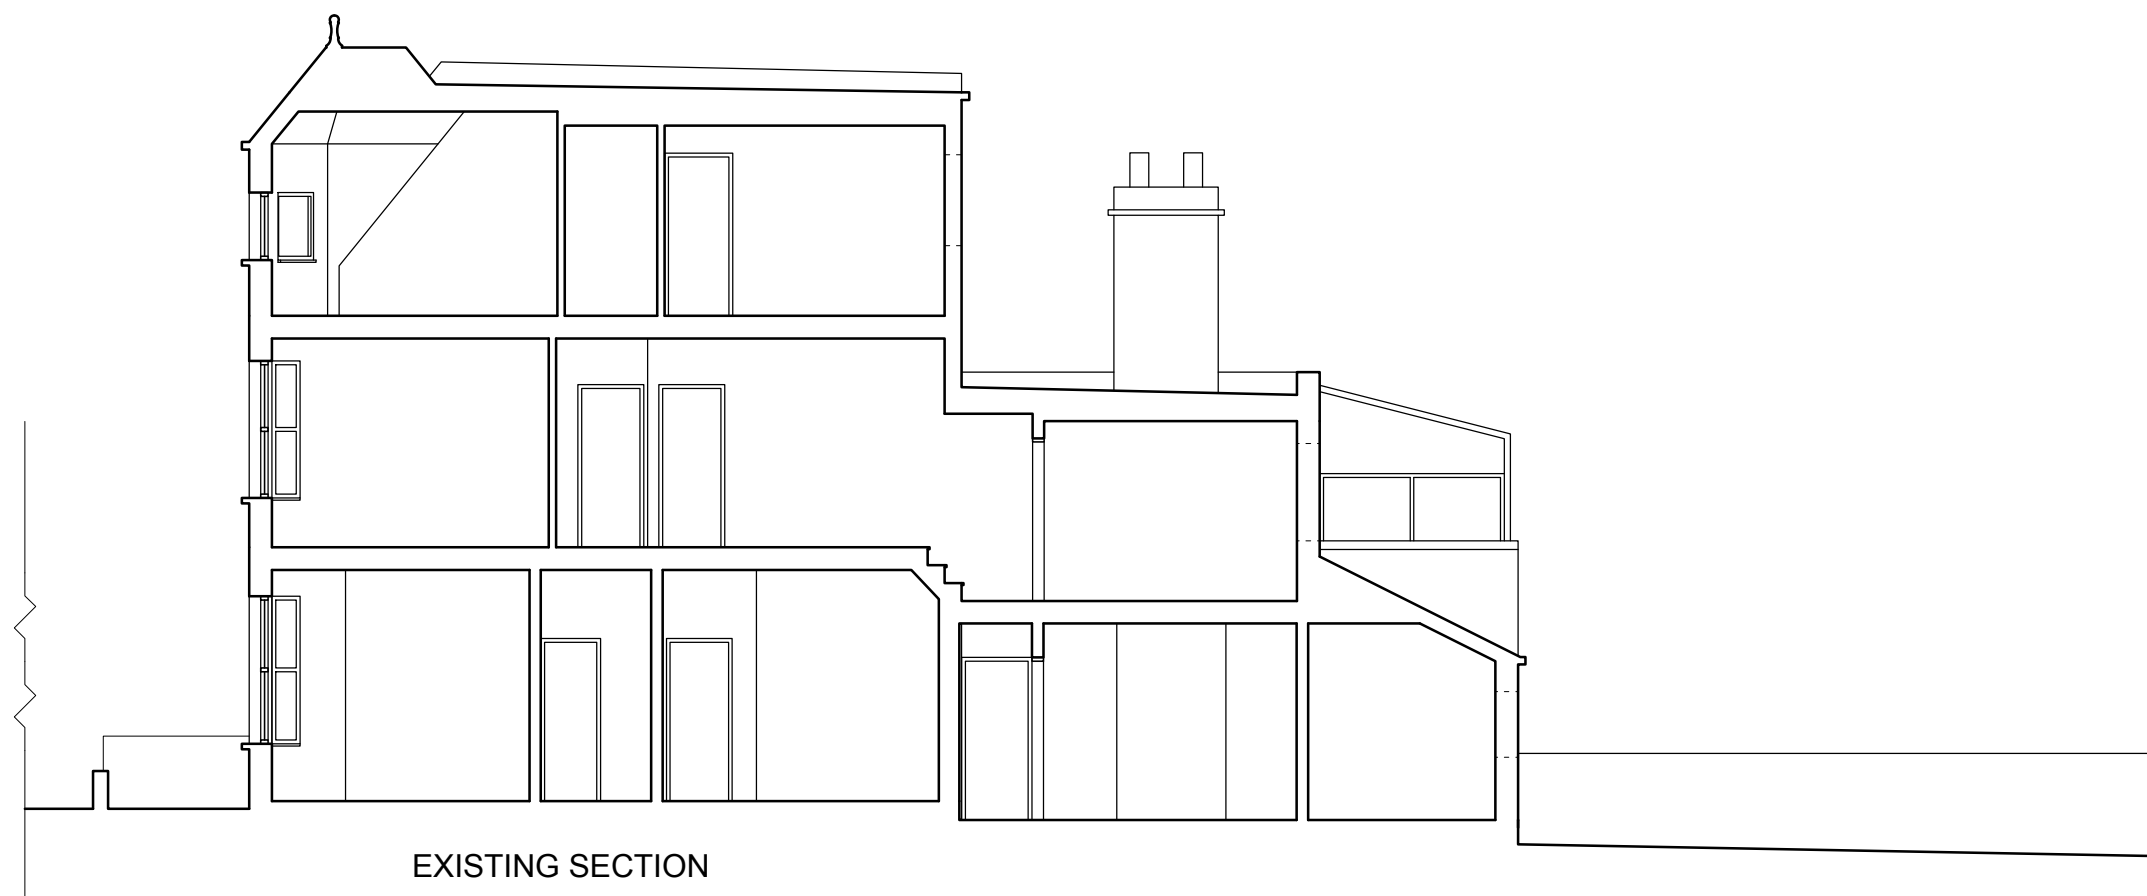

EXISTING SECTION



EXISTING FRONT ELEVATION

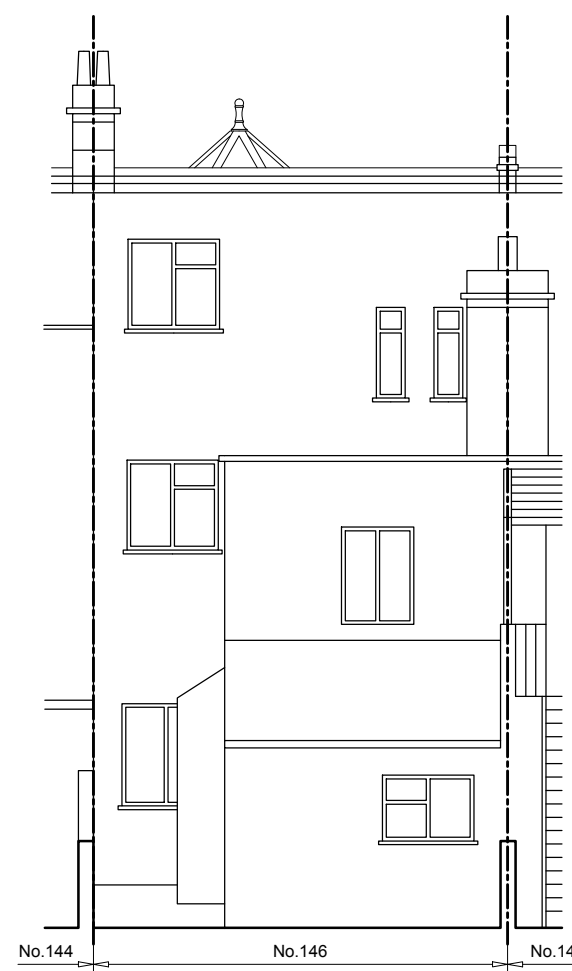

EXISTING REAR ELEVATION