




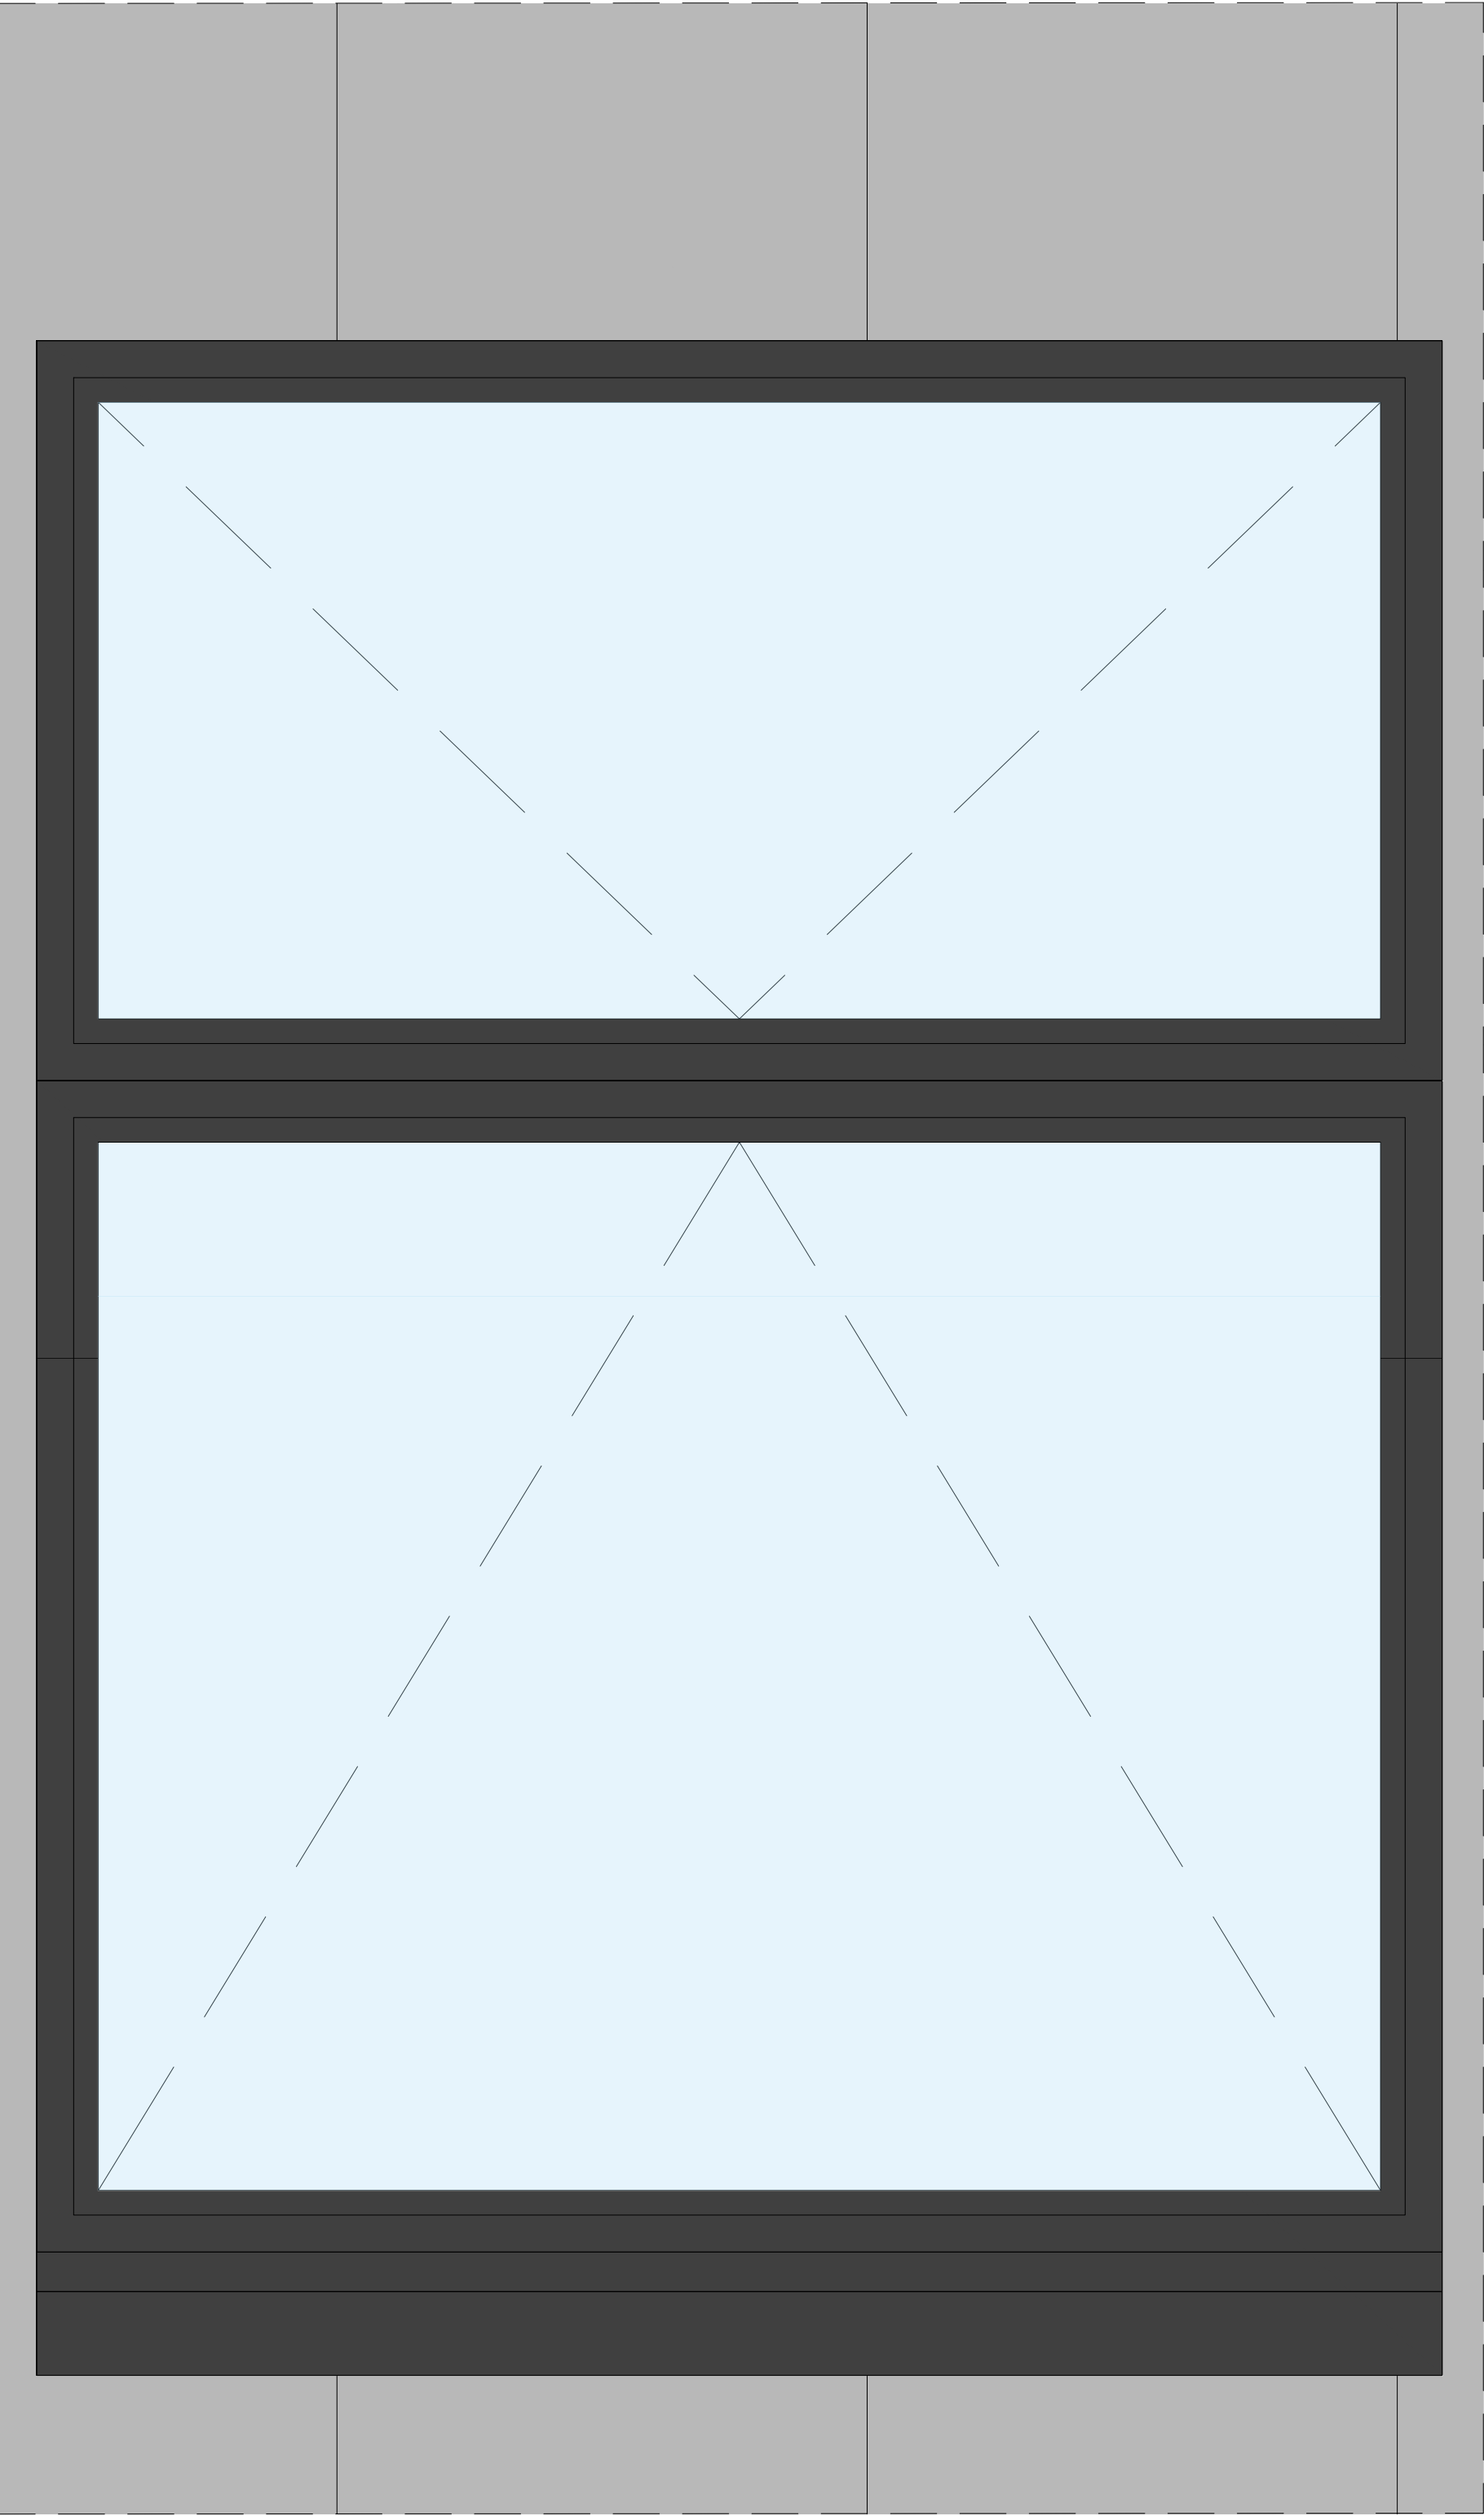

01 | Front Elevation  
dW02 | Window detail: Type B

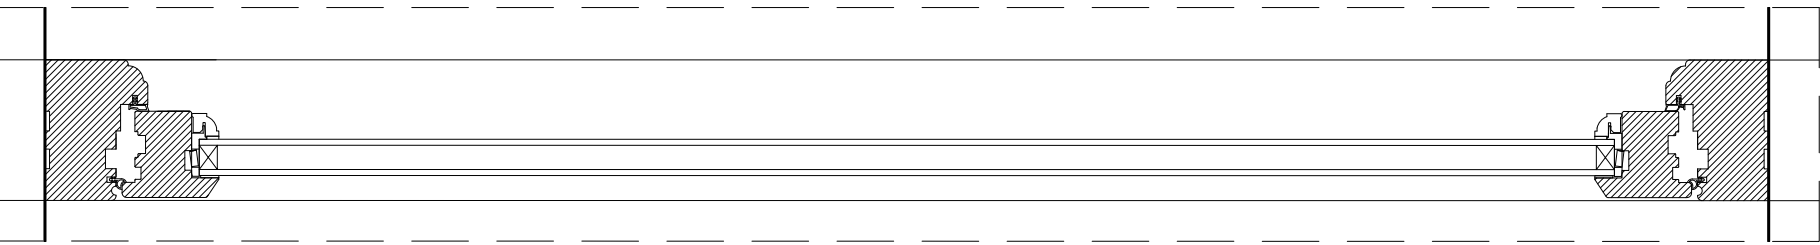

03 | Plan  
dW02 | Window detail: Type B

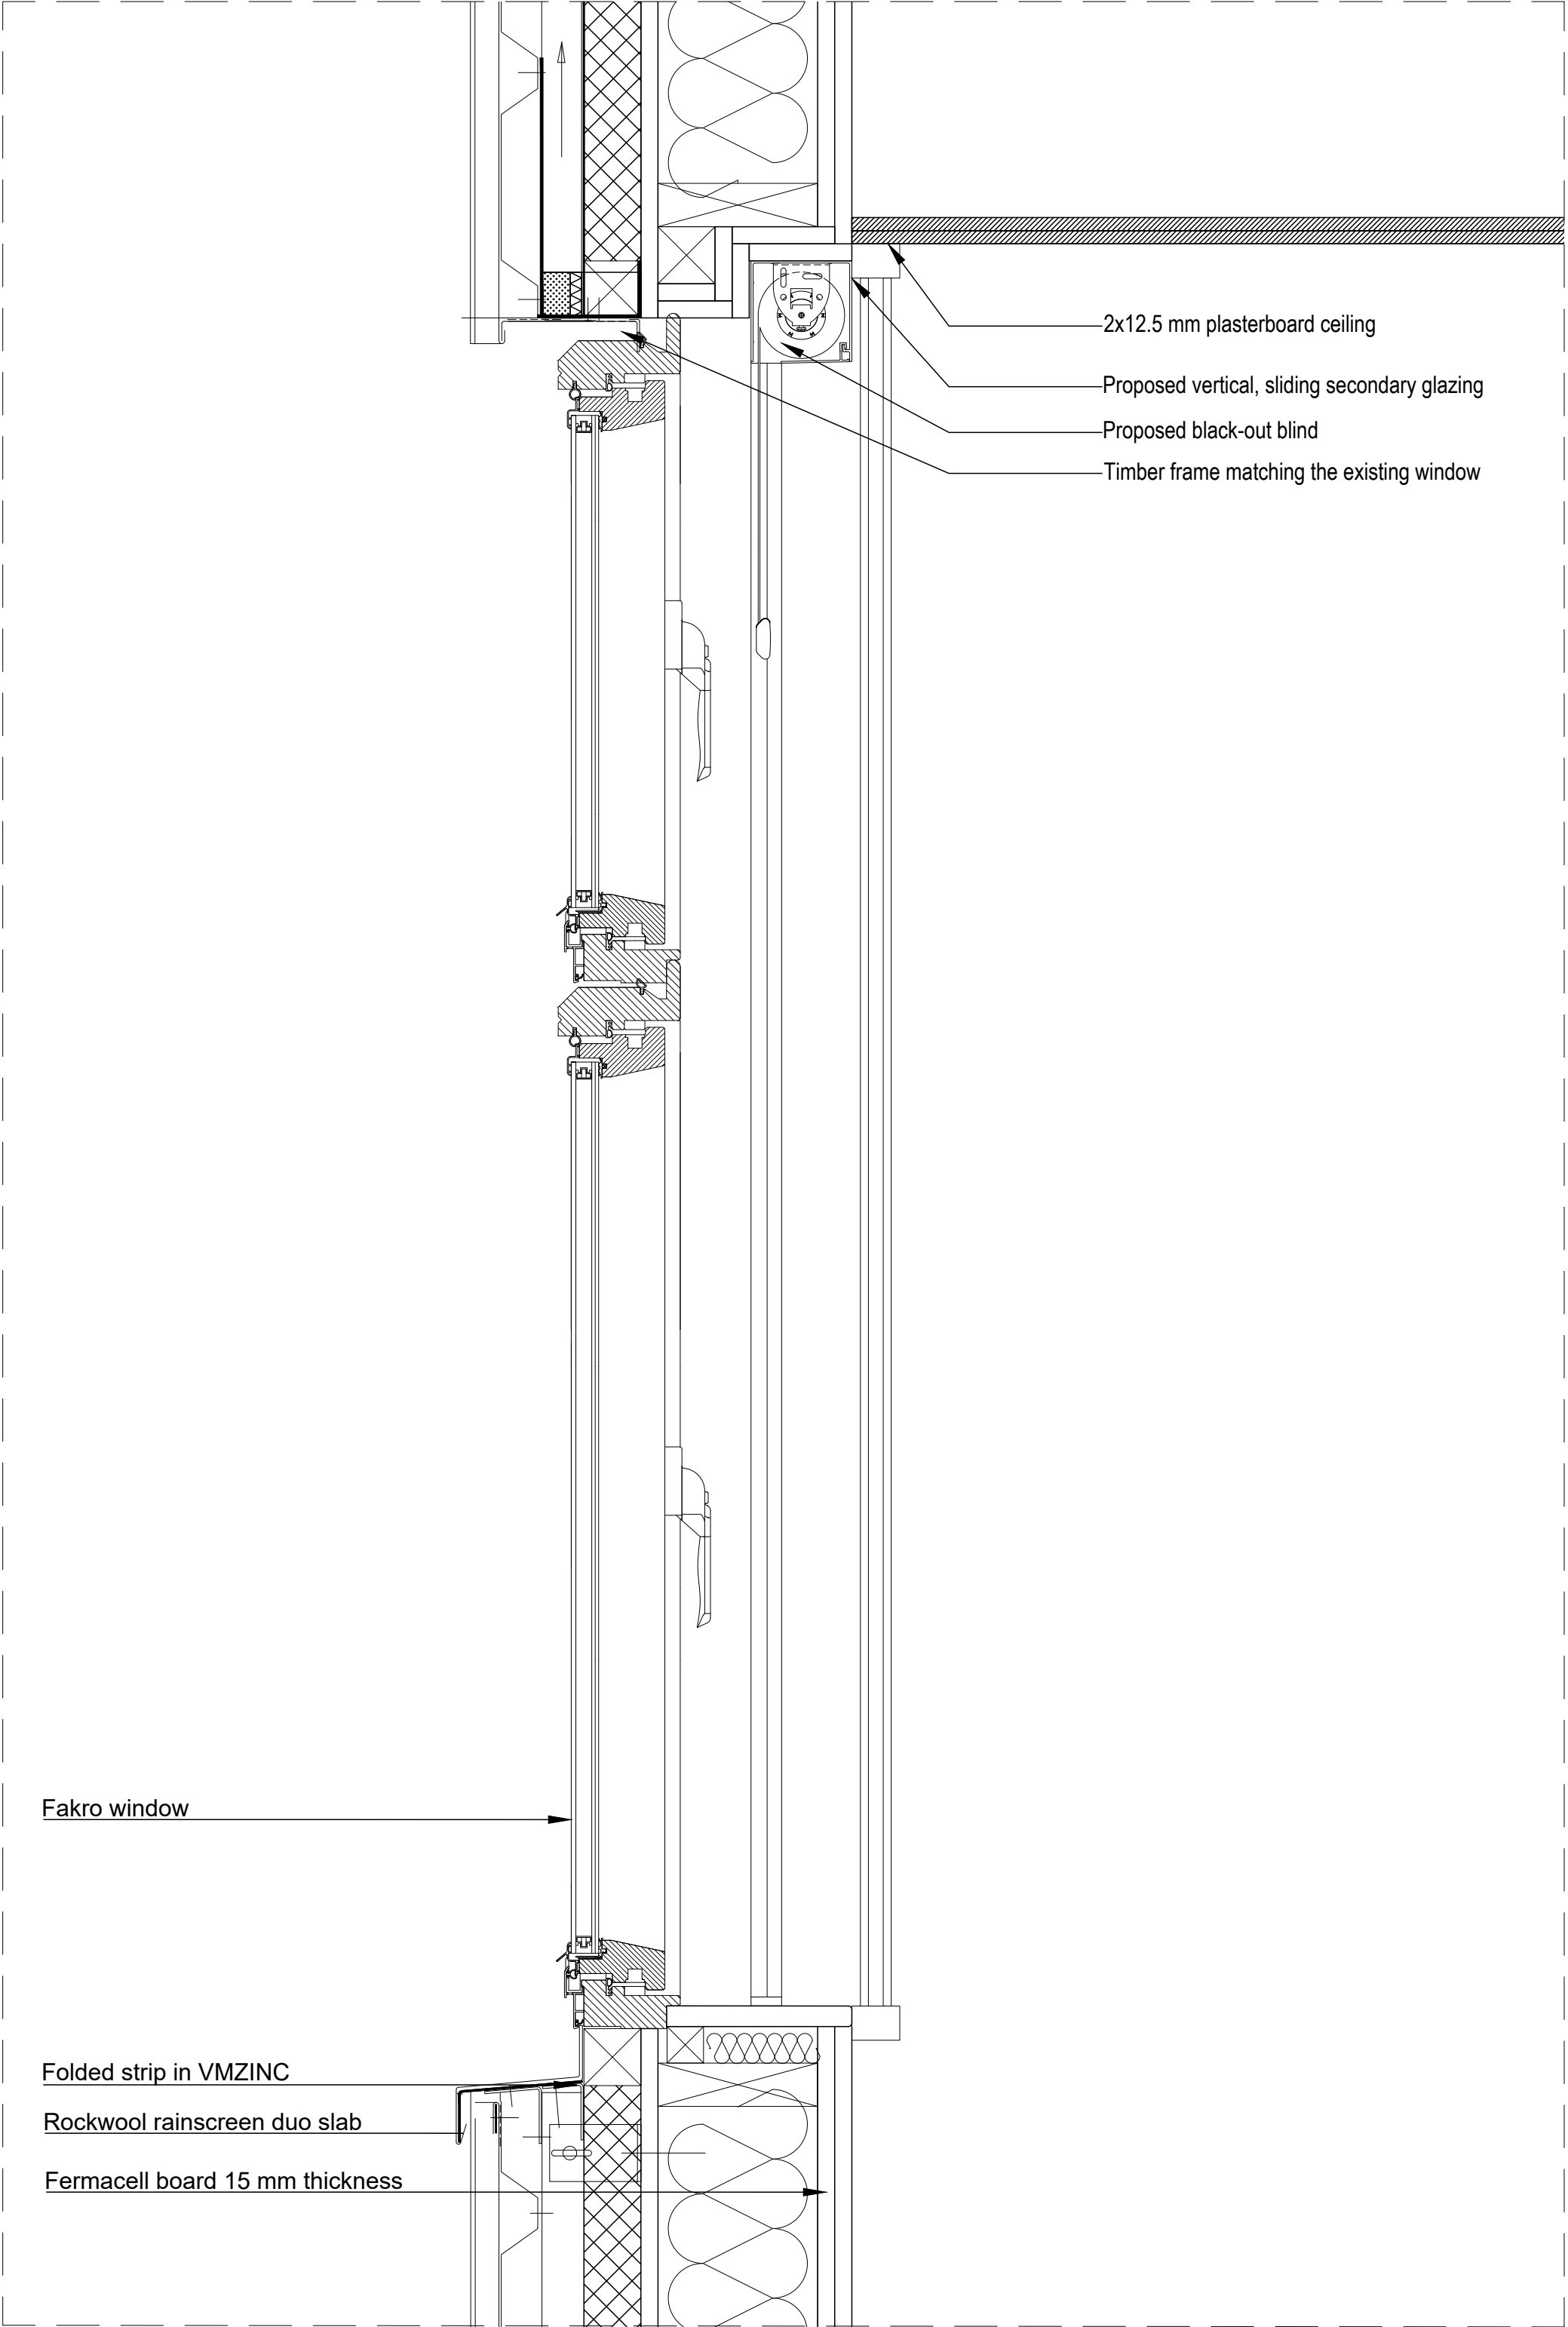

02 | Section AA  
dW02 | Window detail: Type B



GENERAL NOTES

Do not scale from drawings.  
Errors to be reported immediately to the Architect.  
To be read in conjunction with all relevant Architects', Services and Structural Engineers' drawings.  
All dimensions to be checked on site.



| Rev. | Date     | Description  | DB | CB |
|------|----------|--------------|----|----|
| P1   | 11.11.19 | For planning | MS | PA |

TT Architects

2 Eustace House  
Old Paradise Street  
London, SE11 6AN

Project  
Z-WILD COURT

4 Wild Court & 75 Kingsway  
London  
WC2B 4AU

Client  
Z Hotels

Drawing Name  
Assembly detail: Window Type B

Date  
29.10.2018  
Issue  
Planning

Scale  
1:5 @ A1  
Drawn/Checked  
MS/PA

Drawing No. & Revision  
005-dW02-P1