

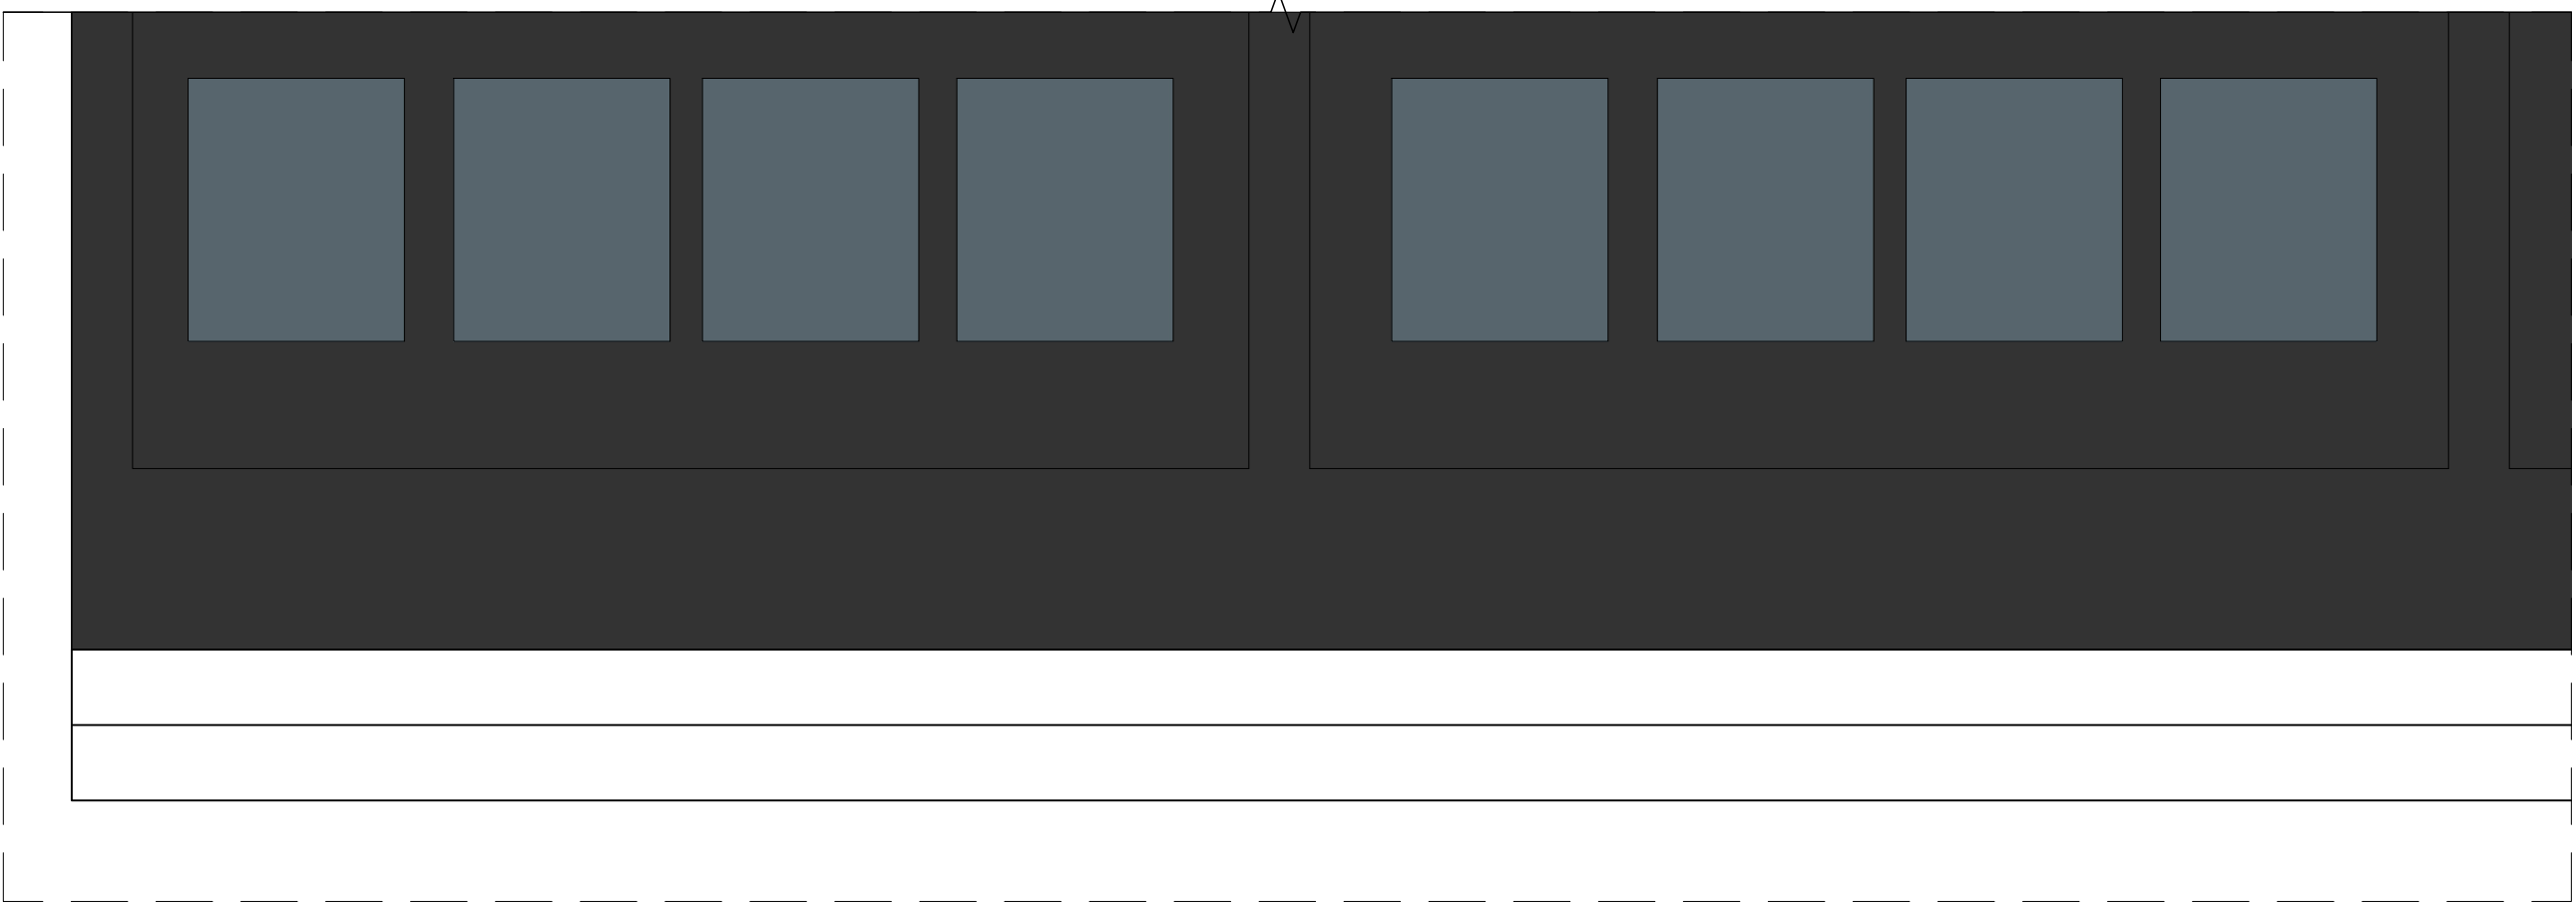


GENERAL NOTES



Do not scale from drawings.  
Errors to be reported immediately to the Architect.  
To be read in conjunction with all relevant Architects', Services and Structural Engineers' drawings.  
All dimensions to be checked on site.

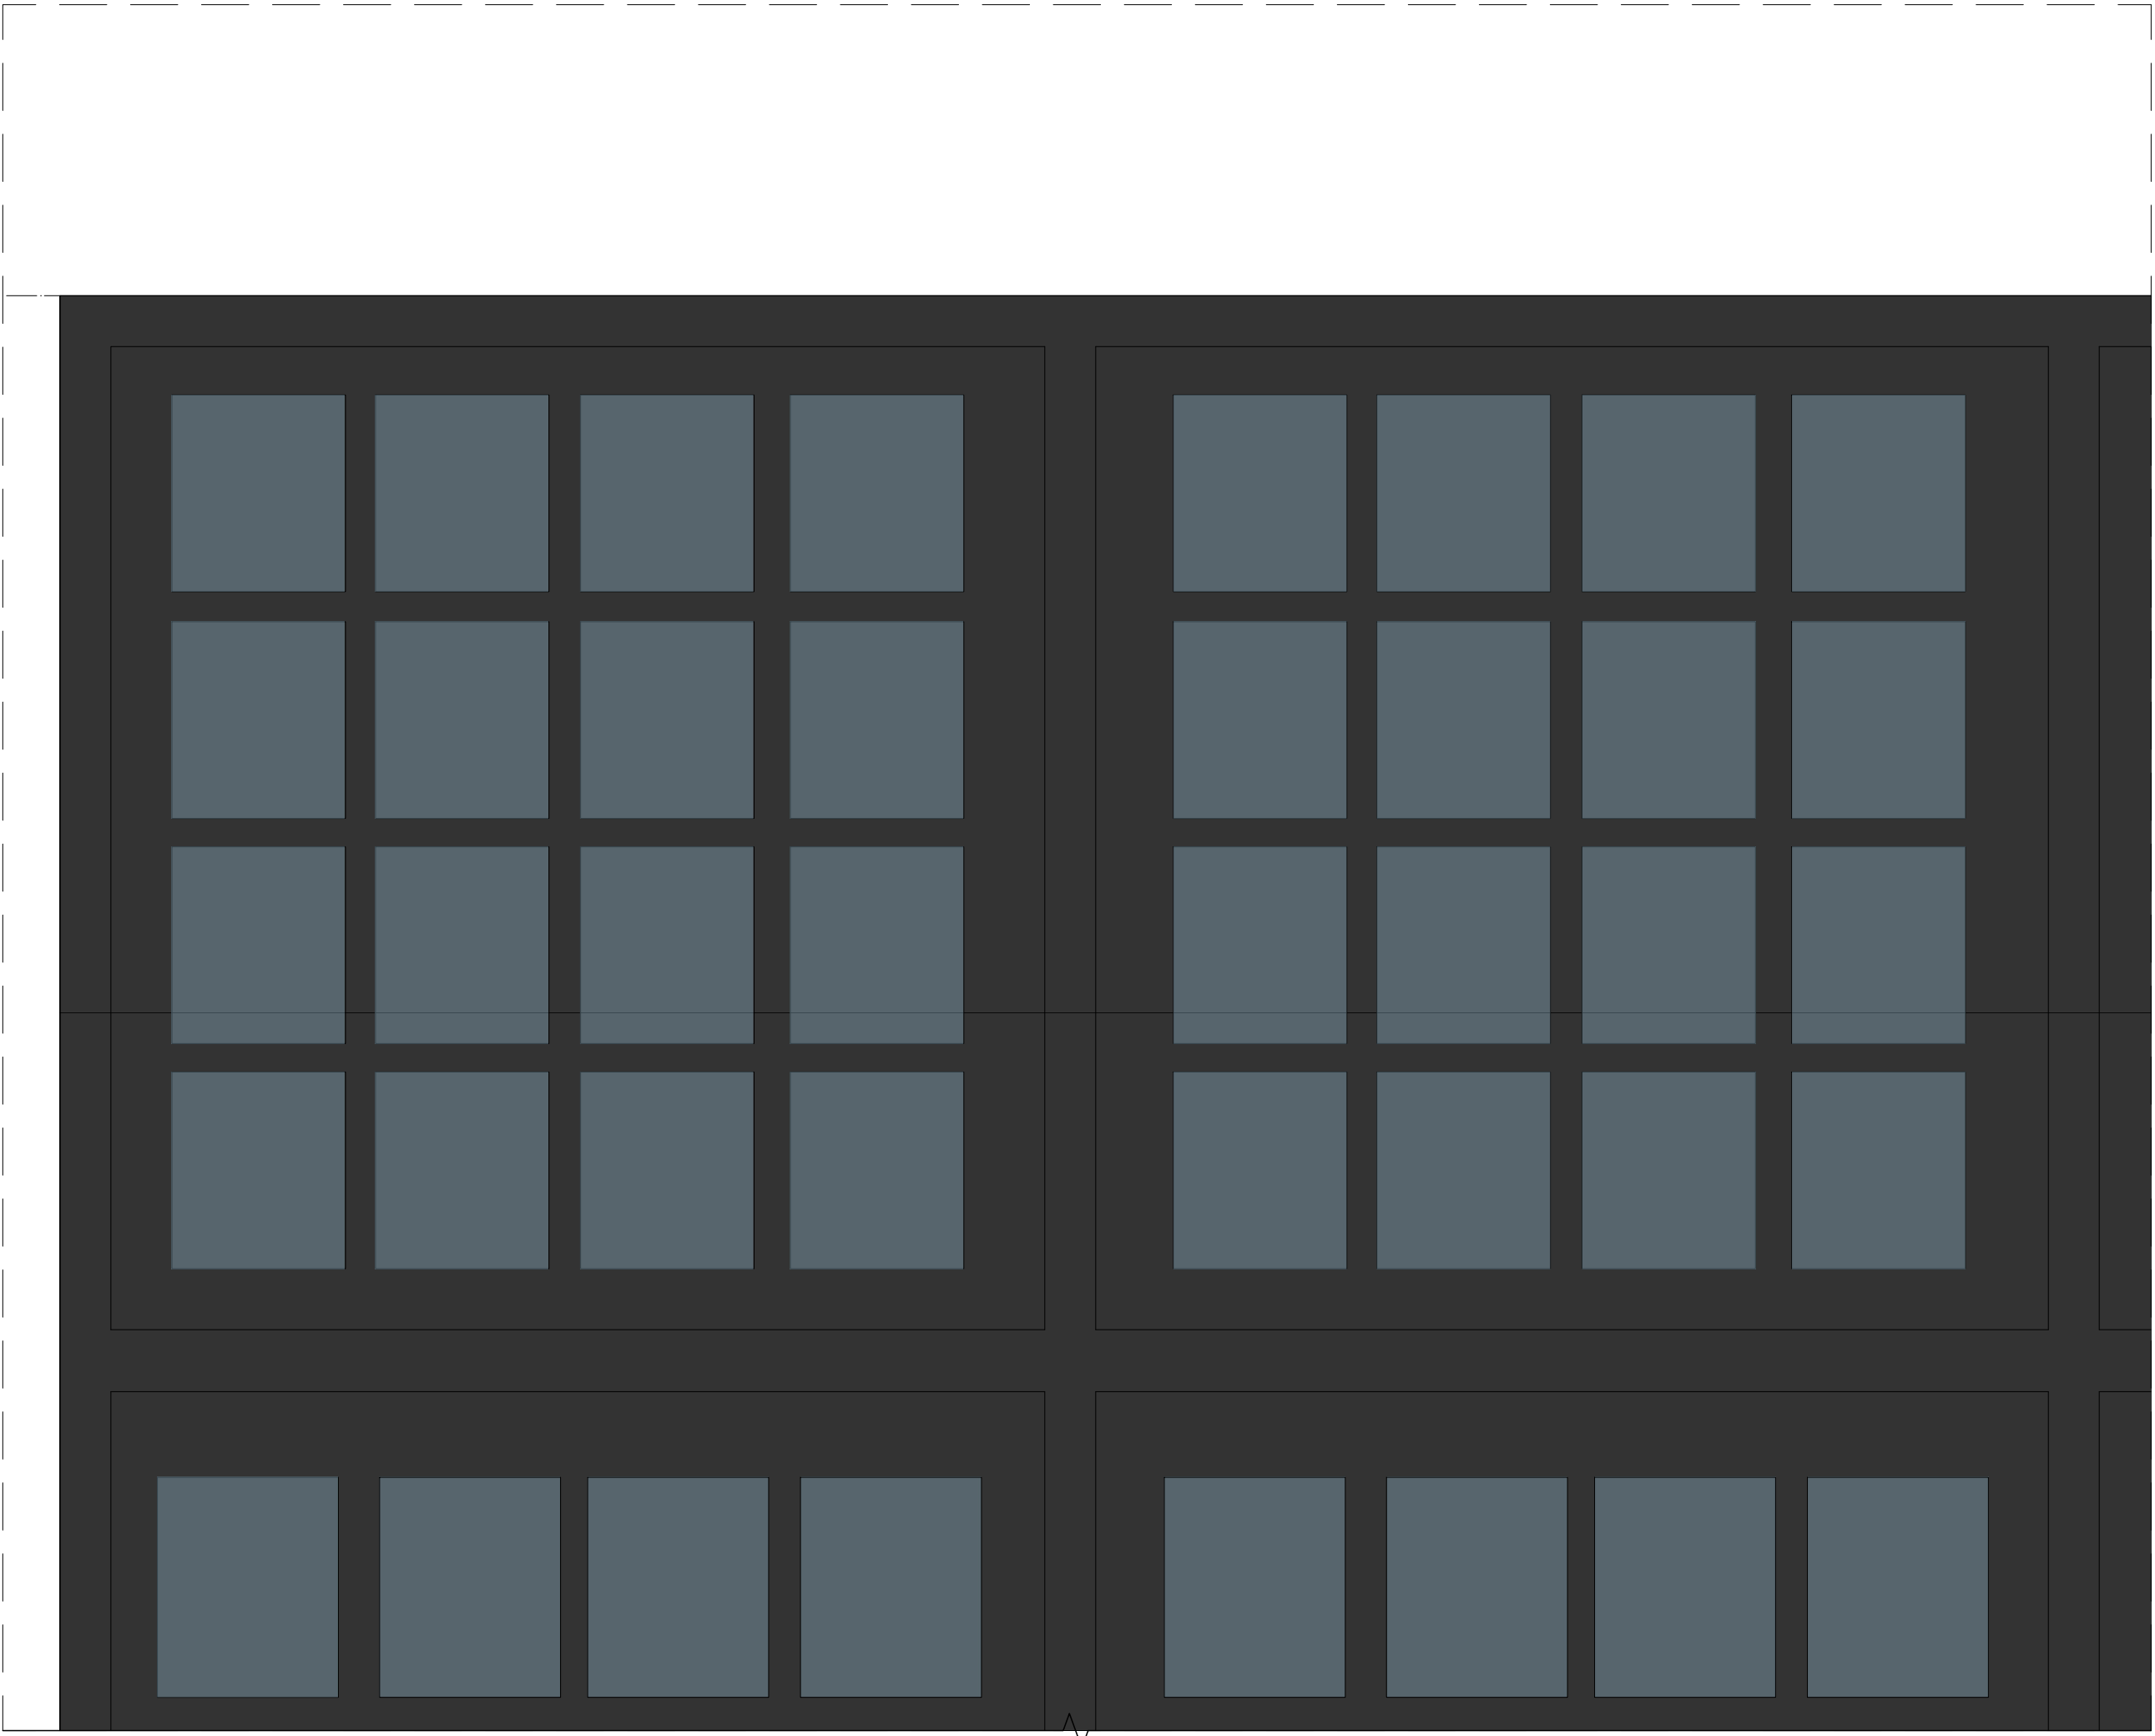

01 | Front Elevation  
dW03 | Window detail: Type C

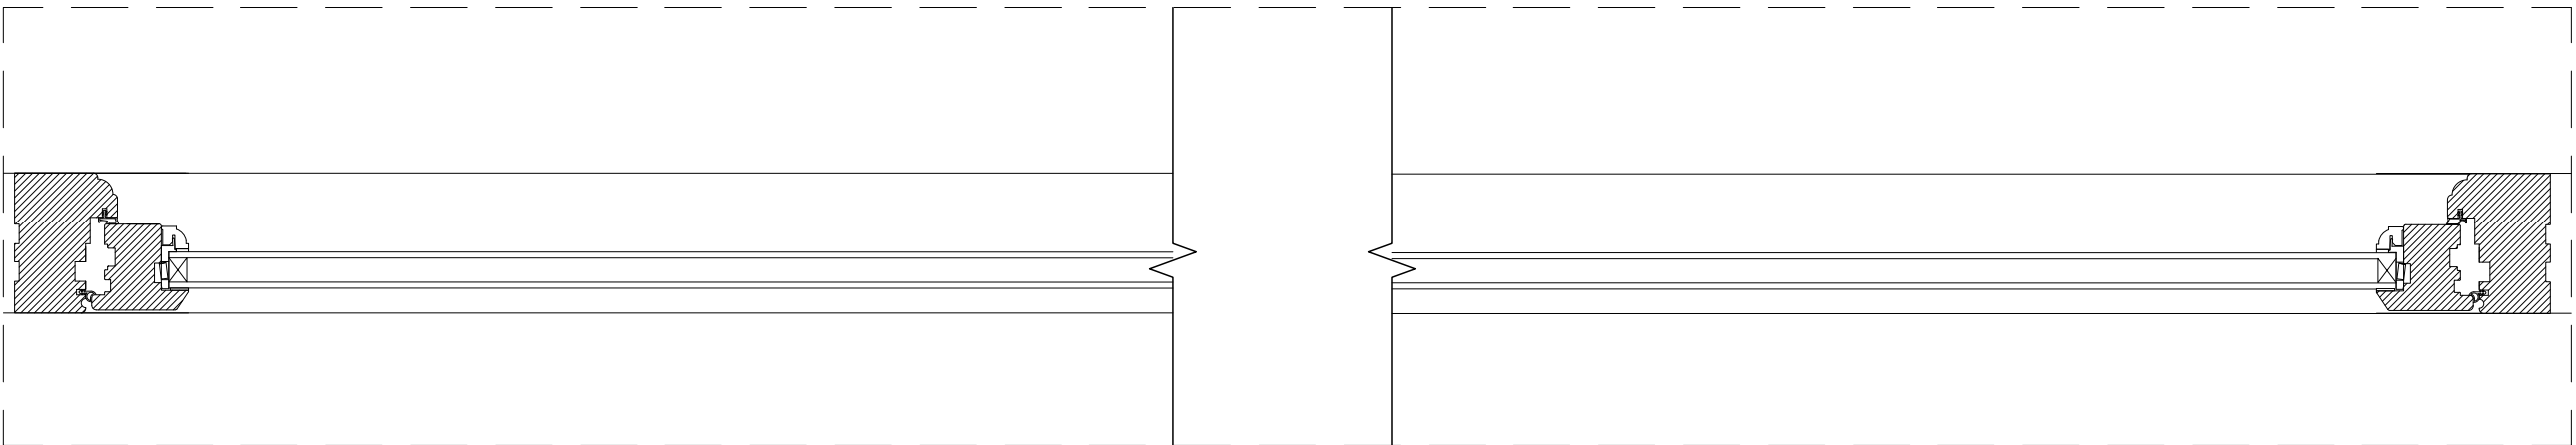

03 | Plan  
dW03 | Window detail: Type C

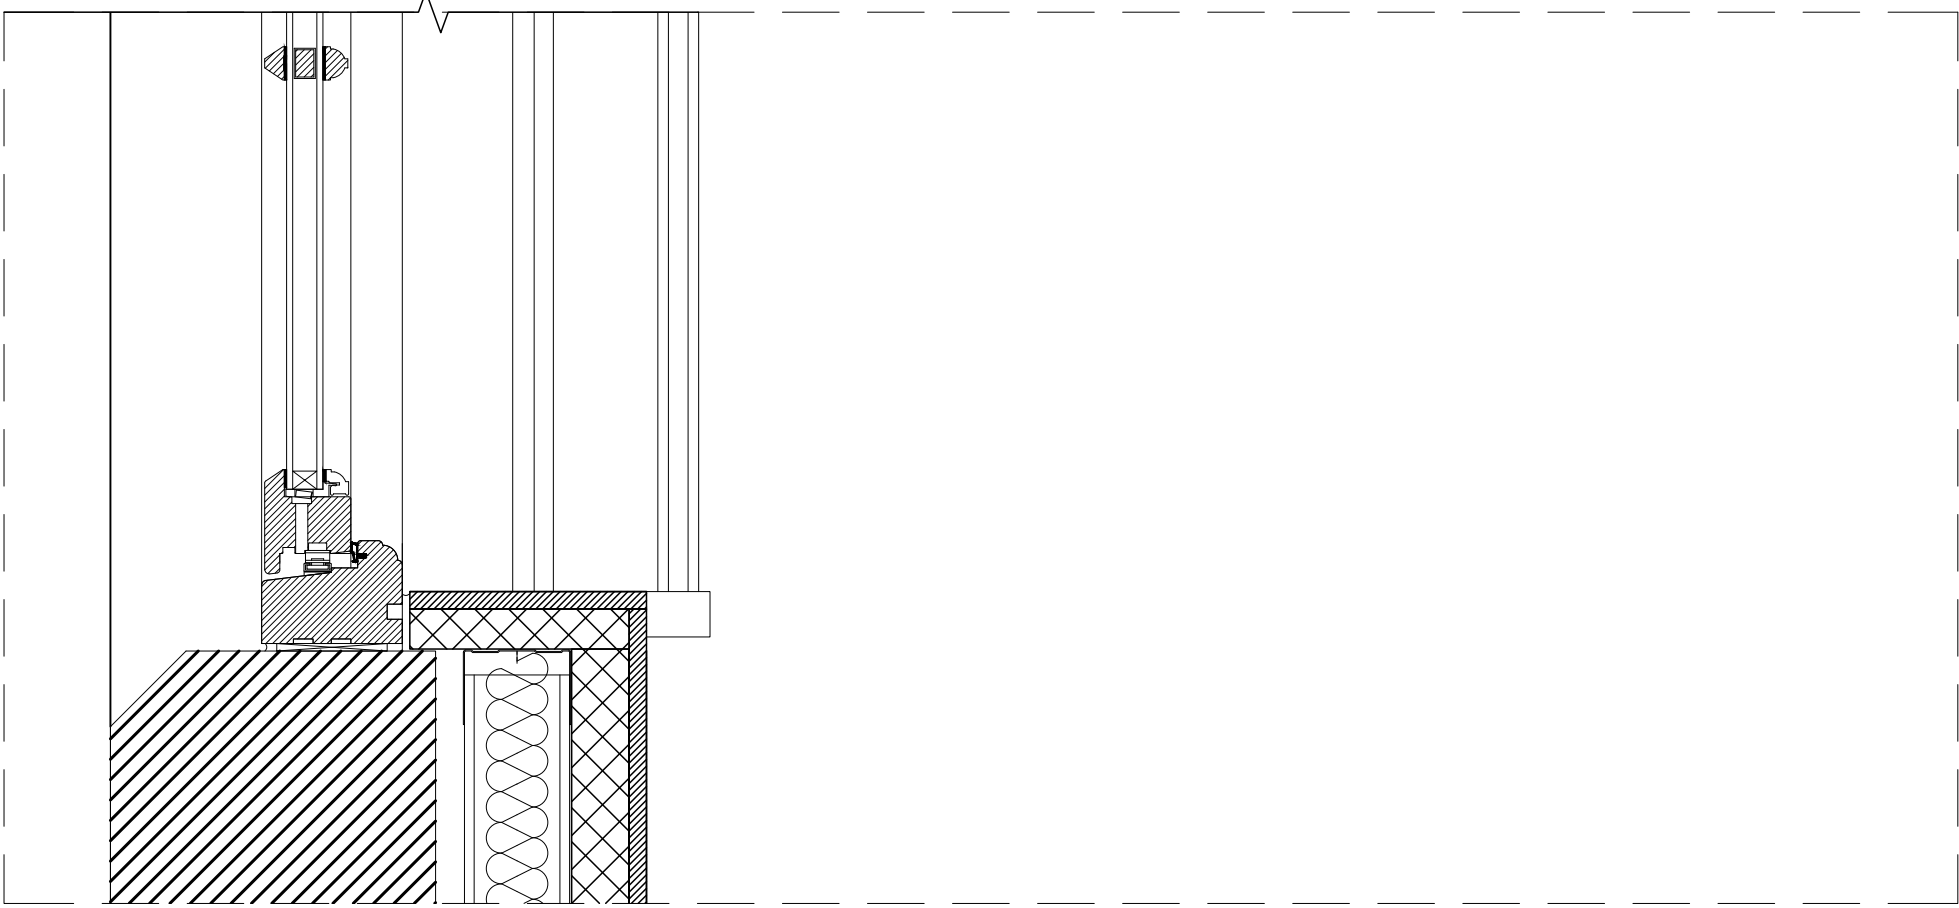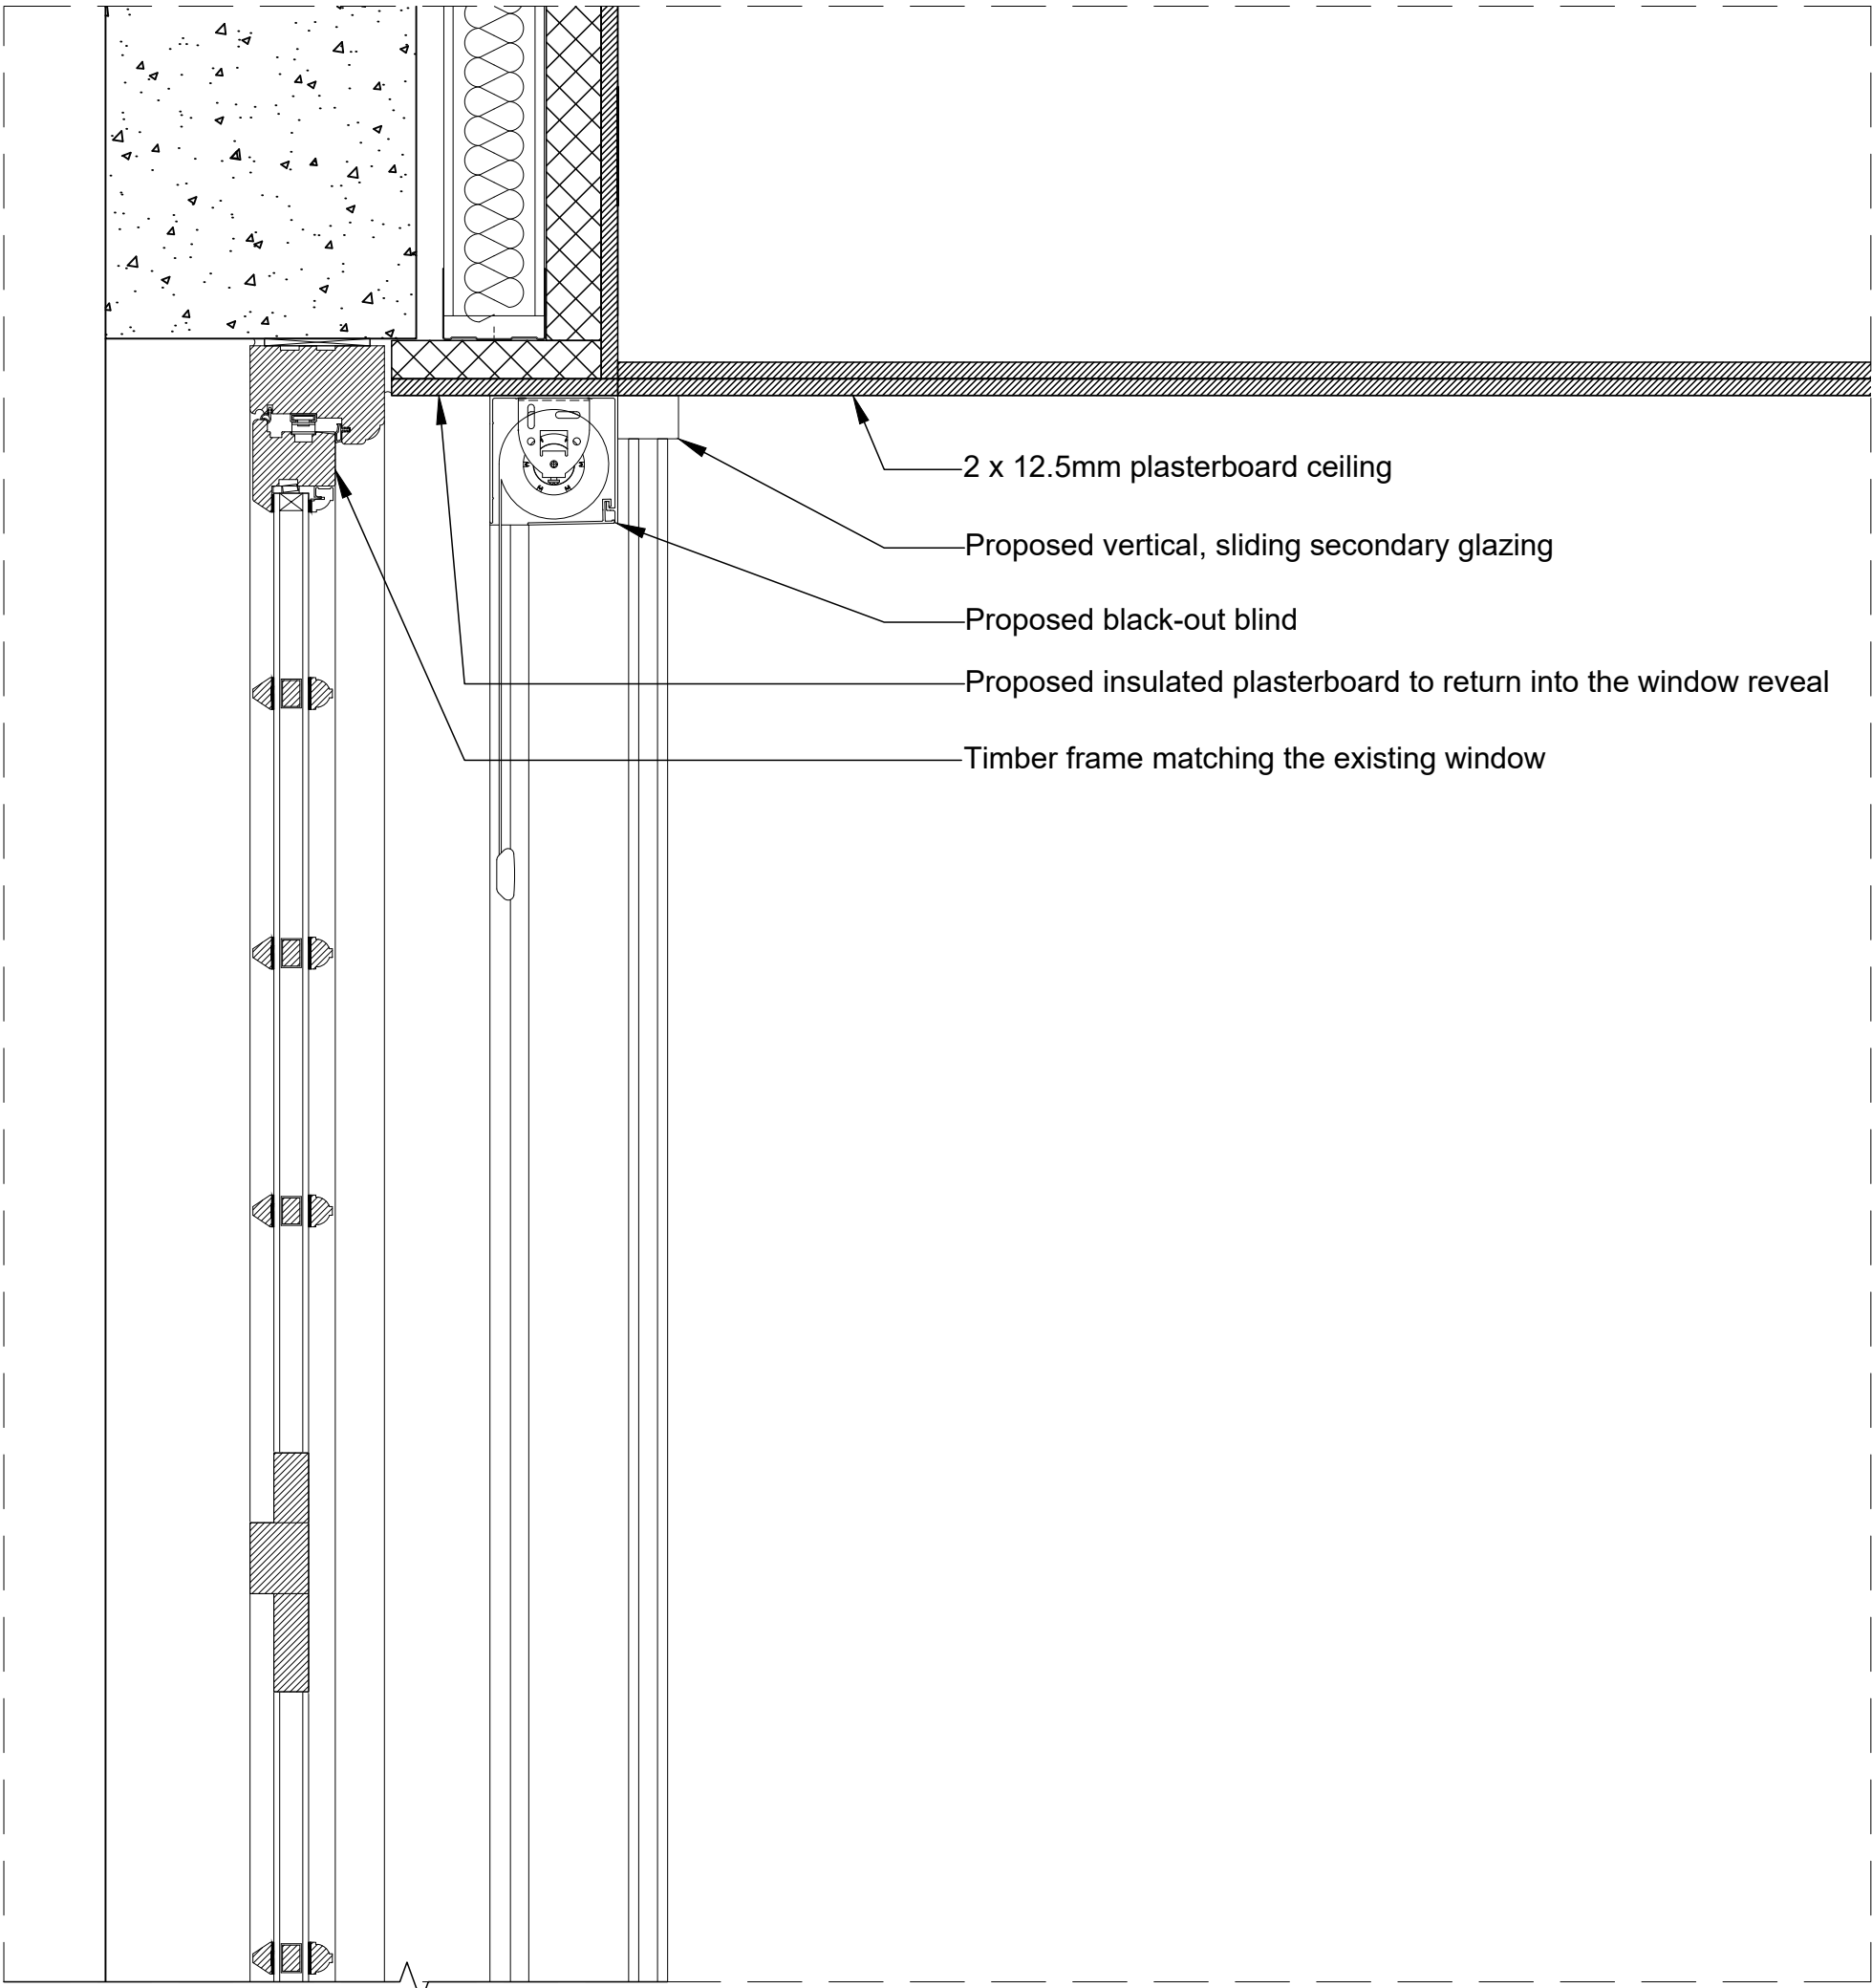

02 | Section AA  
dW03 | Window detail: Type C



P1	11.11.19	For planning	MS	PA
Rev.	Date	Description	DB	CB

TT Architects

2 Eustace House  
Old Paradise Street  
London, SE11 6AN

Project  
Z-WILD COURT

4 Wild Court & 75 Kingsway  
London  
WC2B 4AU

Client  
Z Hotels

Drawing Name  
Assembly detail: Window Type C

Date  
29.10.2018  
Issue  
Planning

Scale  
1:5 @ A1  
Drawn/Checked  
MS/PA

Drawing No. & Revision  
005-dW03-P1

