

 


Notes
 Denotes extent of existing building fabric.

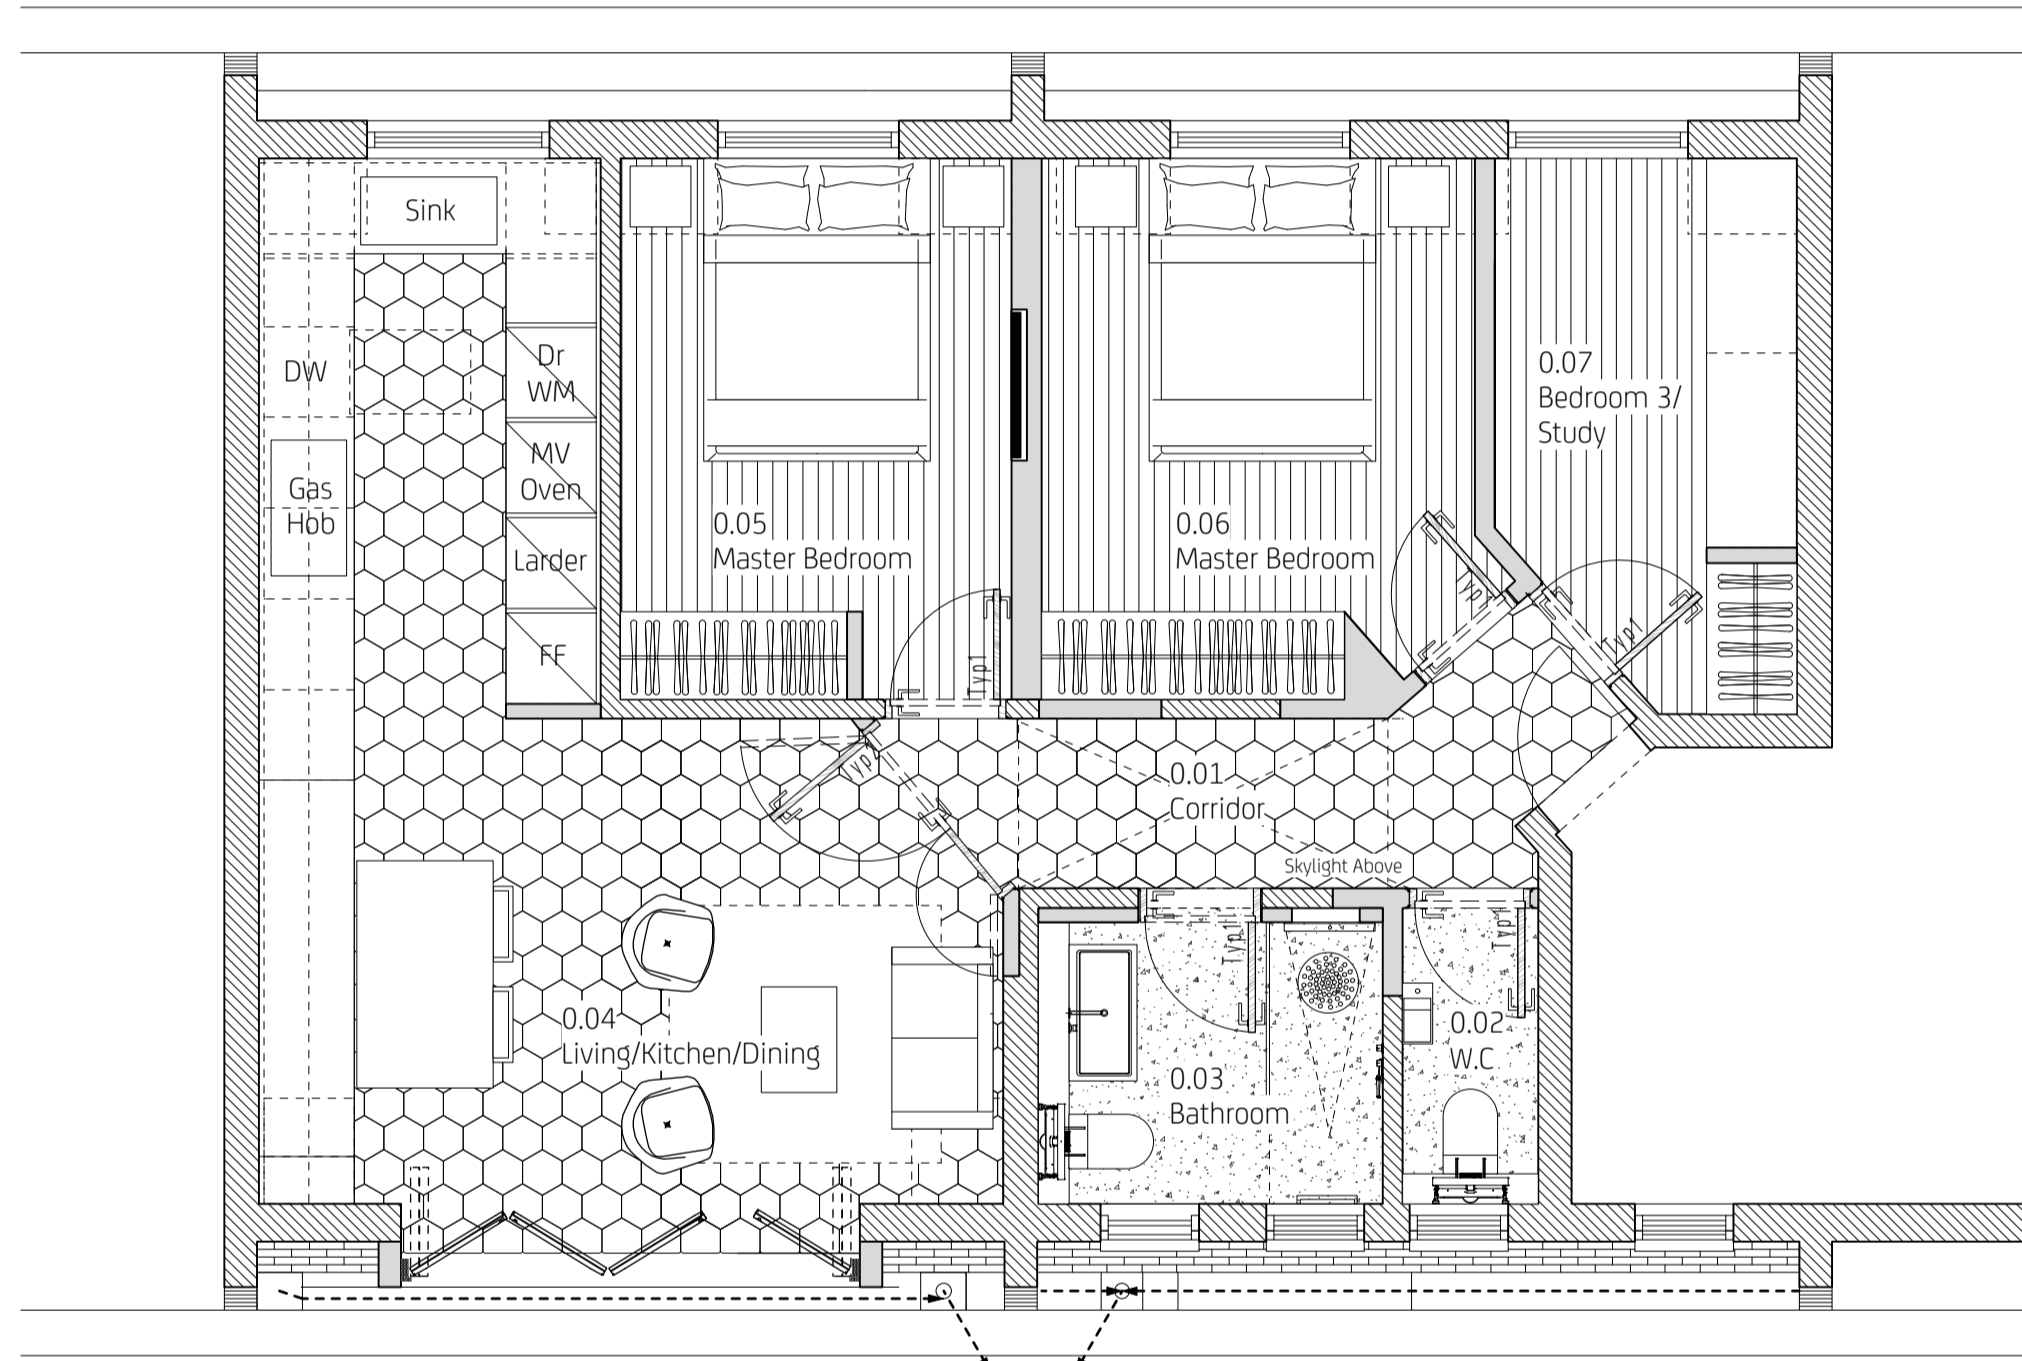

03 Proposed Third Floor Plan - Flat 8c
 Scale 1:50@A1, 1:100@A3

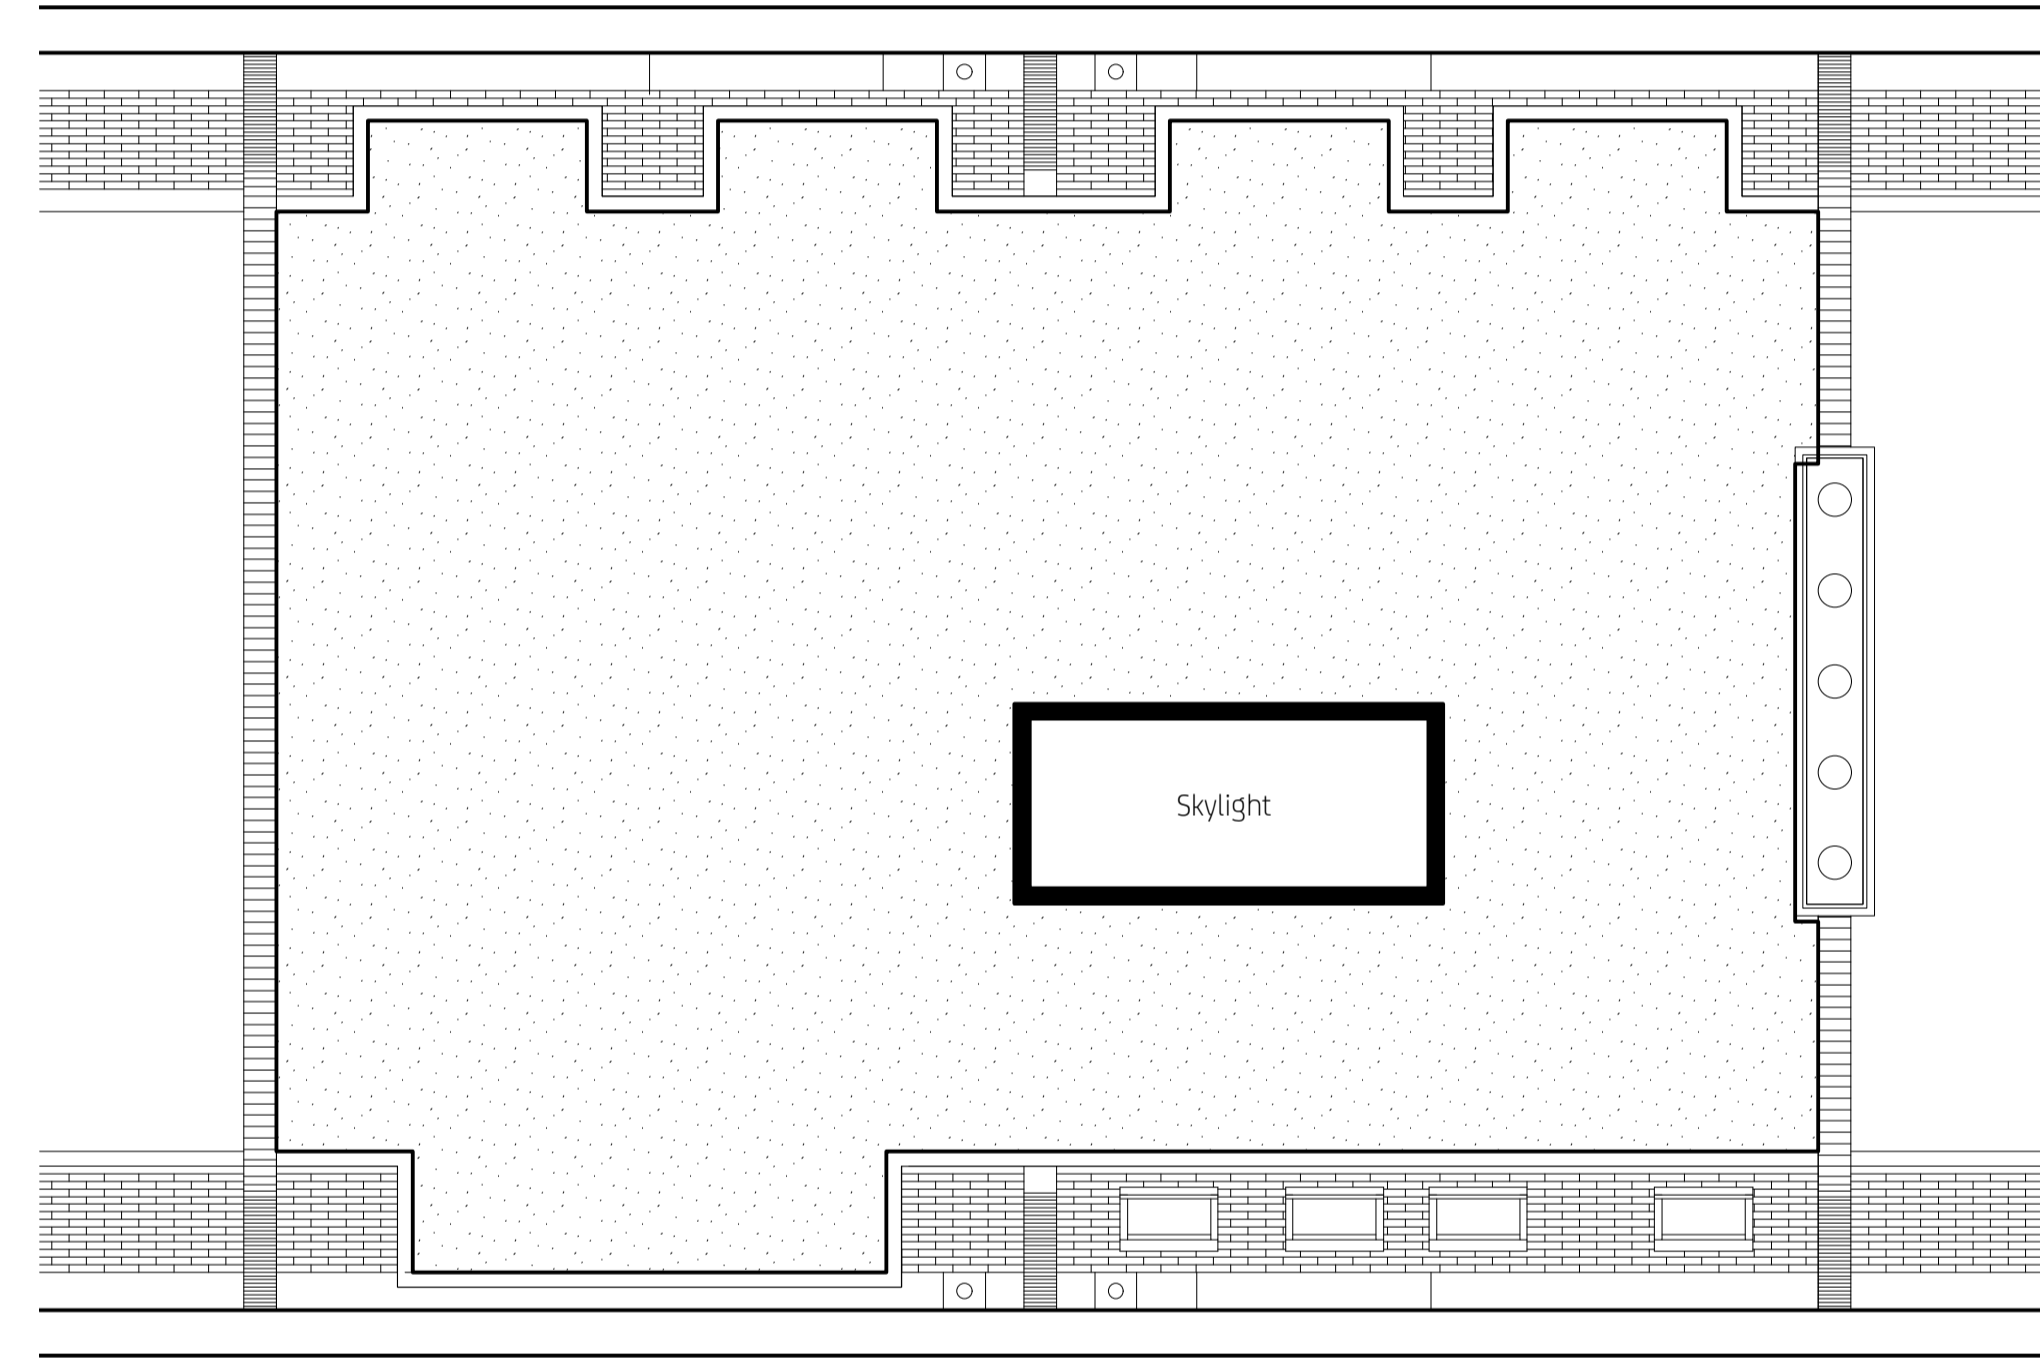

R1 Proposed Roof Plan - Flat 8c
 Scale 1:50@A1, 1:100@A3

0m 1m 2m 5m 10m

Revisions



Farringdon House
 First Floor
 105-107 Farringdon Road
 London EC1R 3BU
 T +447792949233
 niki@nmastudio.co.uk

Client: Ms Wren Duyvestein

Project: 8c Murray Road, London, NW1 9RE

Drawing Title:
 Proposed Flat 8c Third Floor/Roof Plan

Status	Drawn	Checked
Tender	ML	NM
Scale:	Date:	
1:50@A1, 1:100@A3	August 2019	

Drwg. No. & Revision
149-GA00_P2