


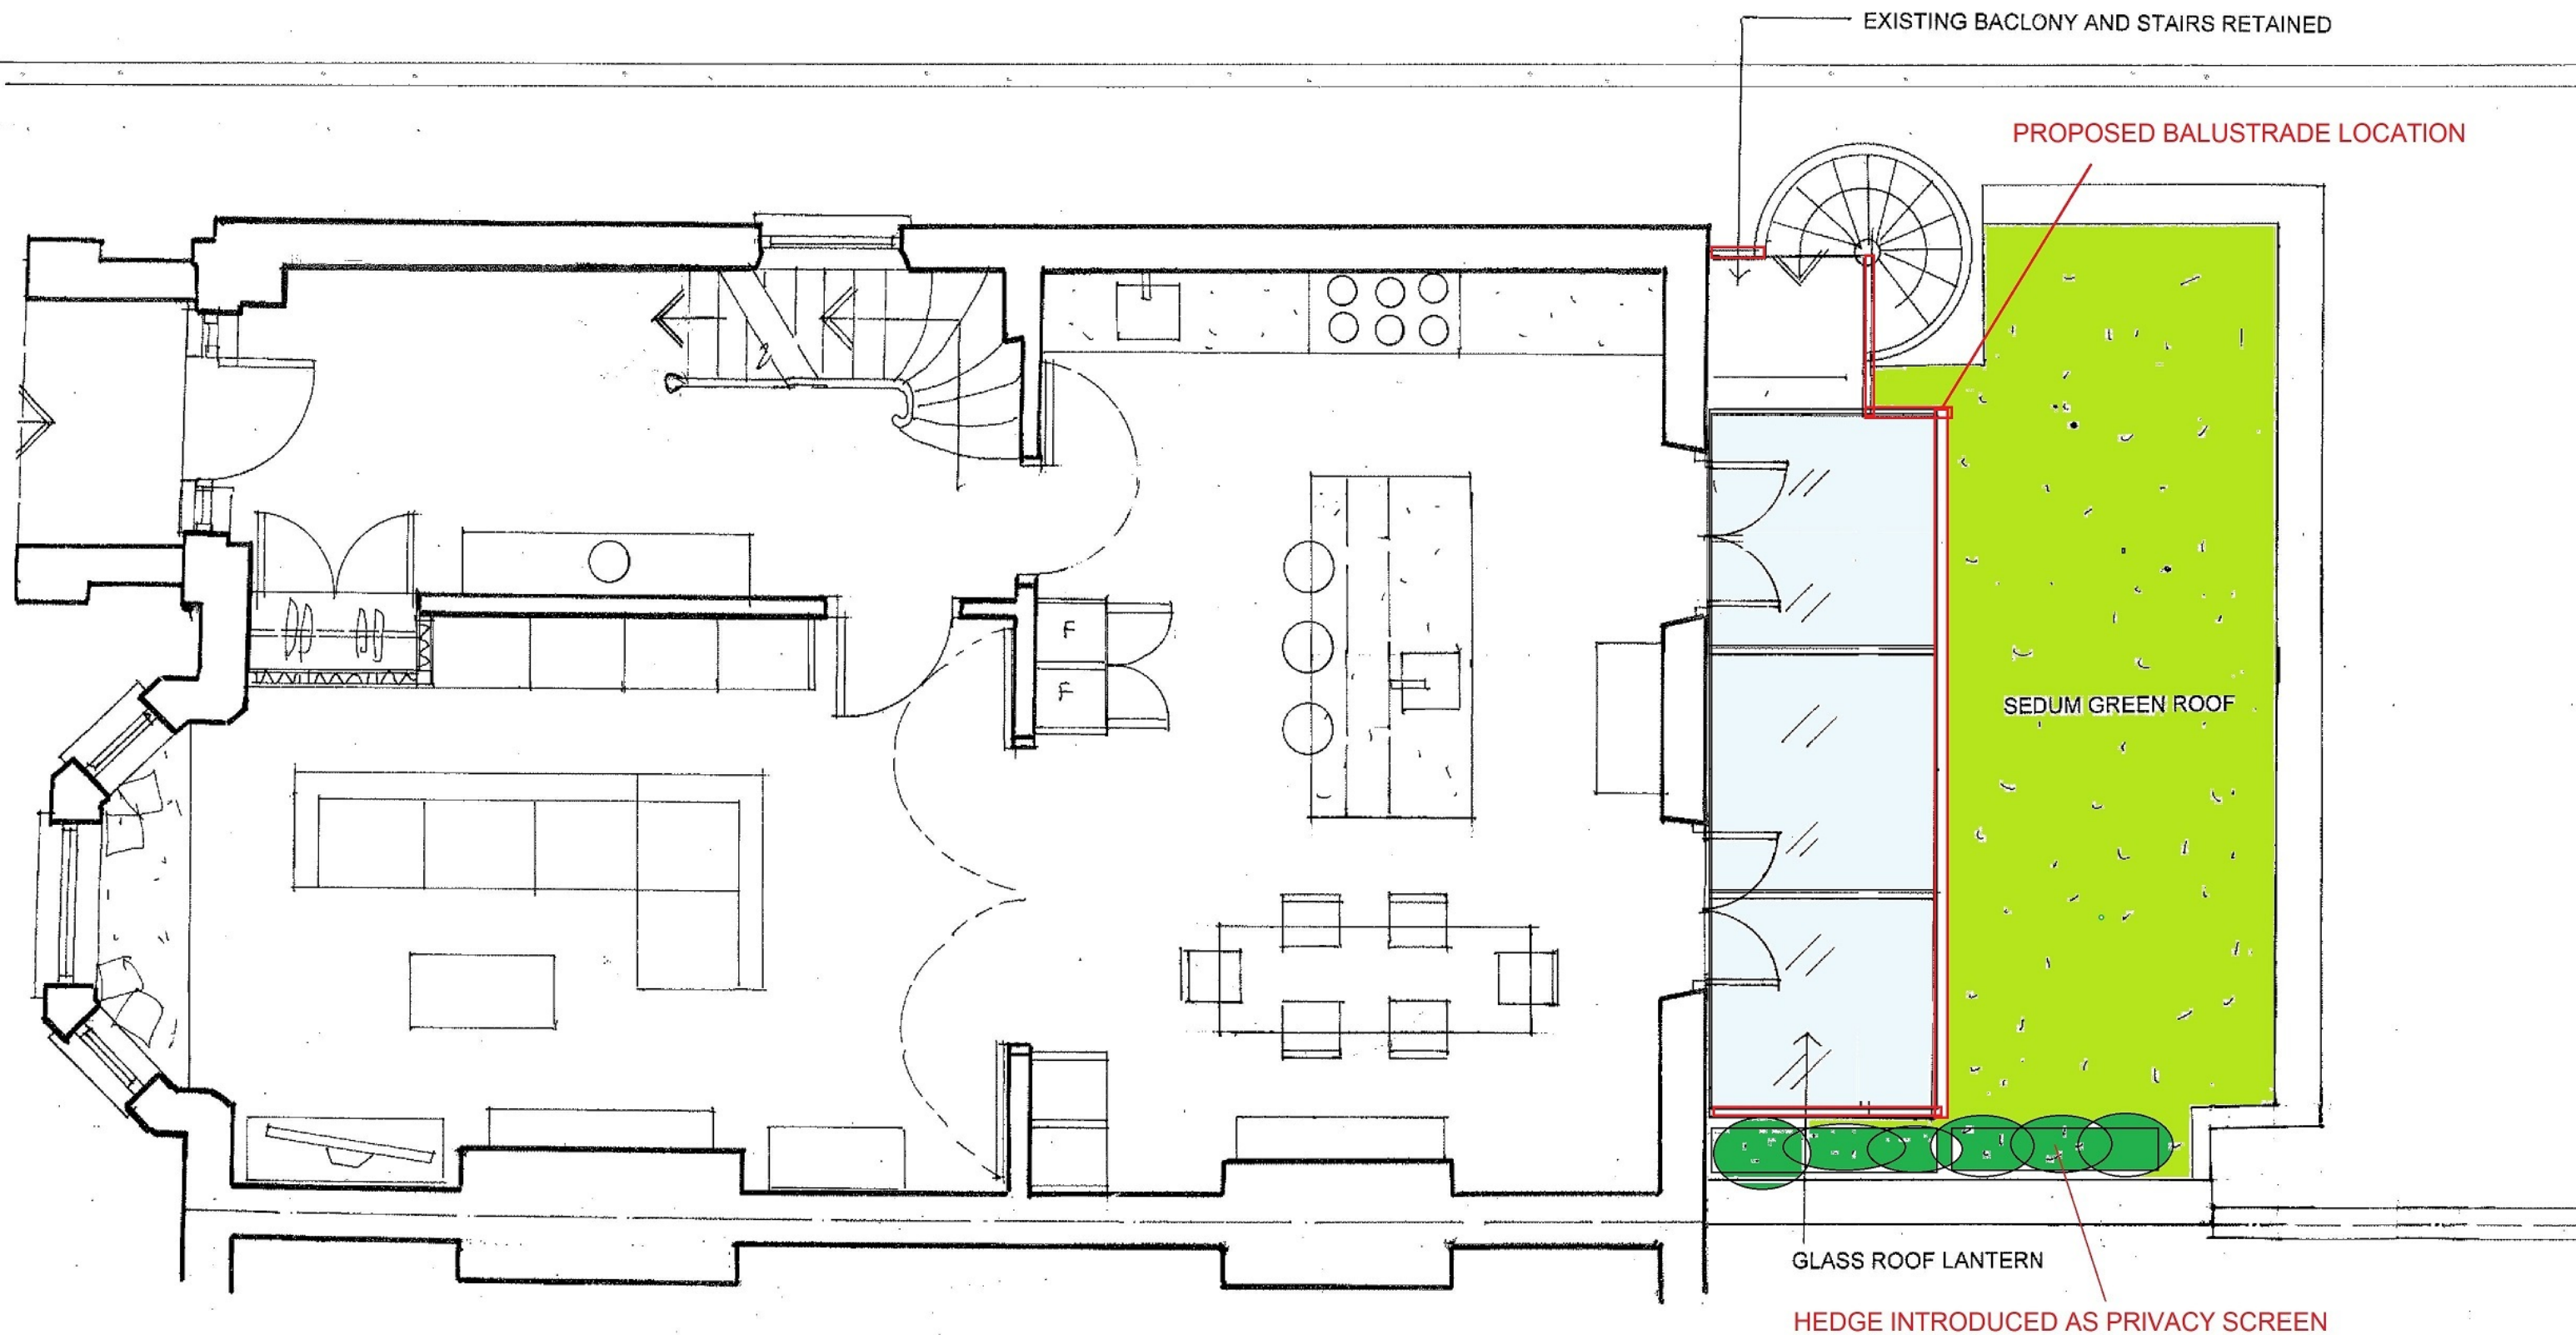

archplan

architects and property management

1 Millfield Place, Highgate, London N6 6JP
Tel: 020 8341 5628 e-mail: archplan@hotmail.com

Date
Nov
2017

Drawn by

Checked by

Scale
1:50
At A3

Project


**5 Chalcot Gardens
LONDON NW3 4YB
GROUND FLOOR PLAN
AS PROPOSED**

Title

Drawing no.

CG 42

Copyright
Archplan 2017

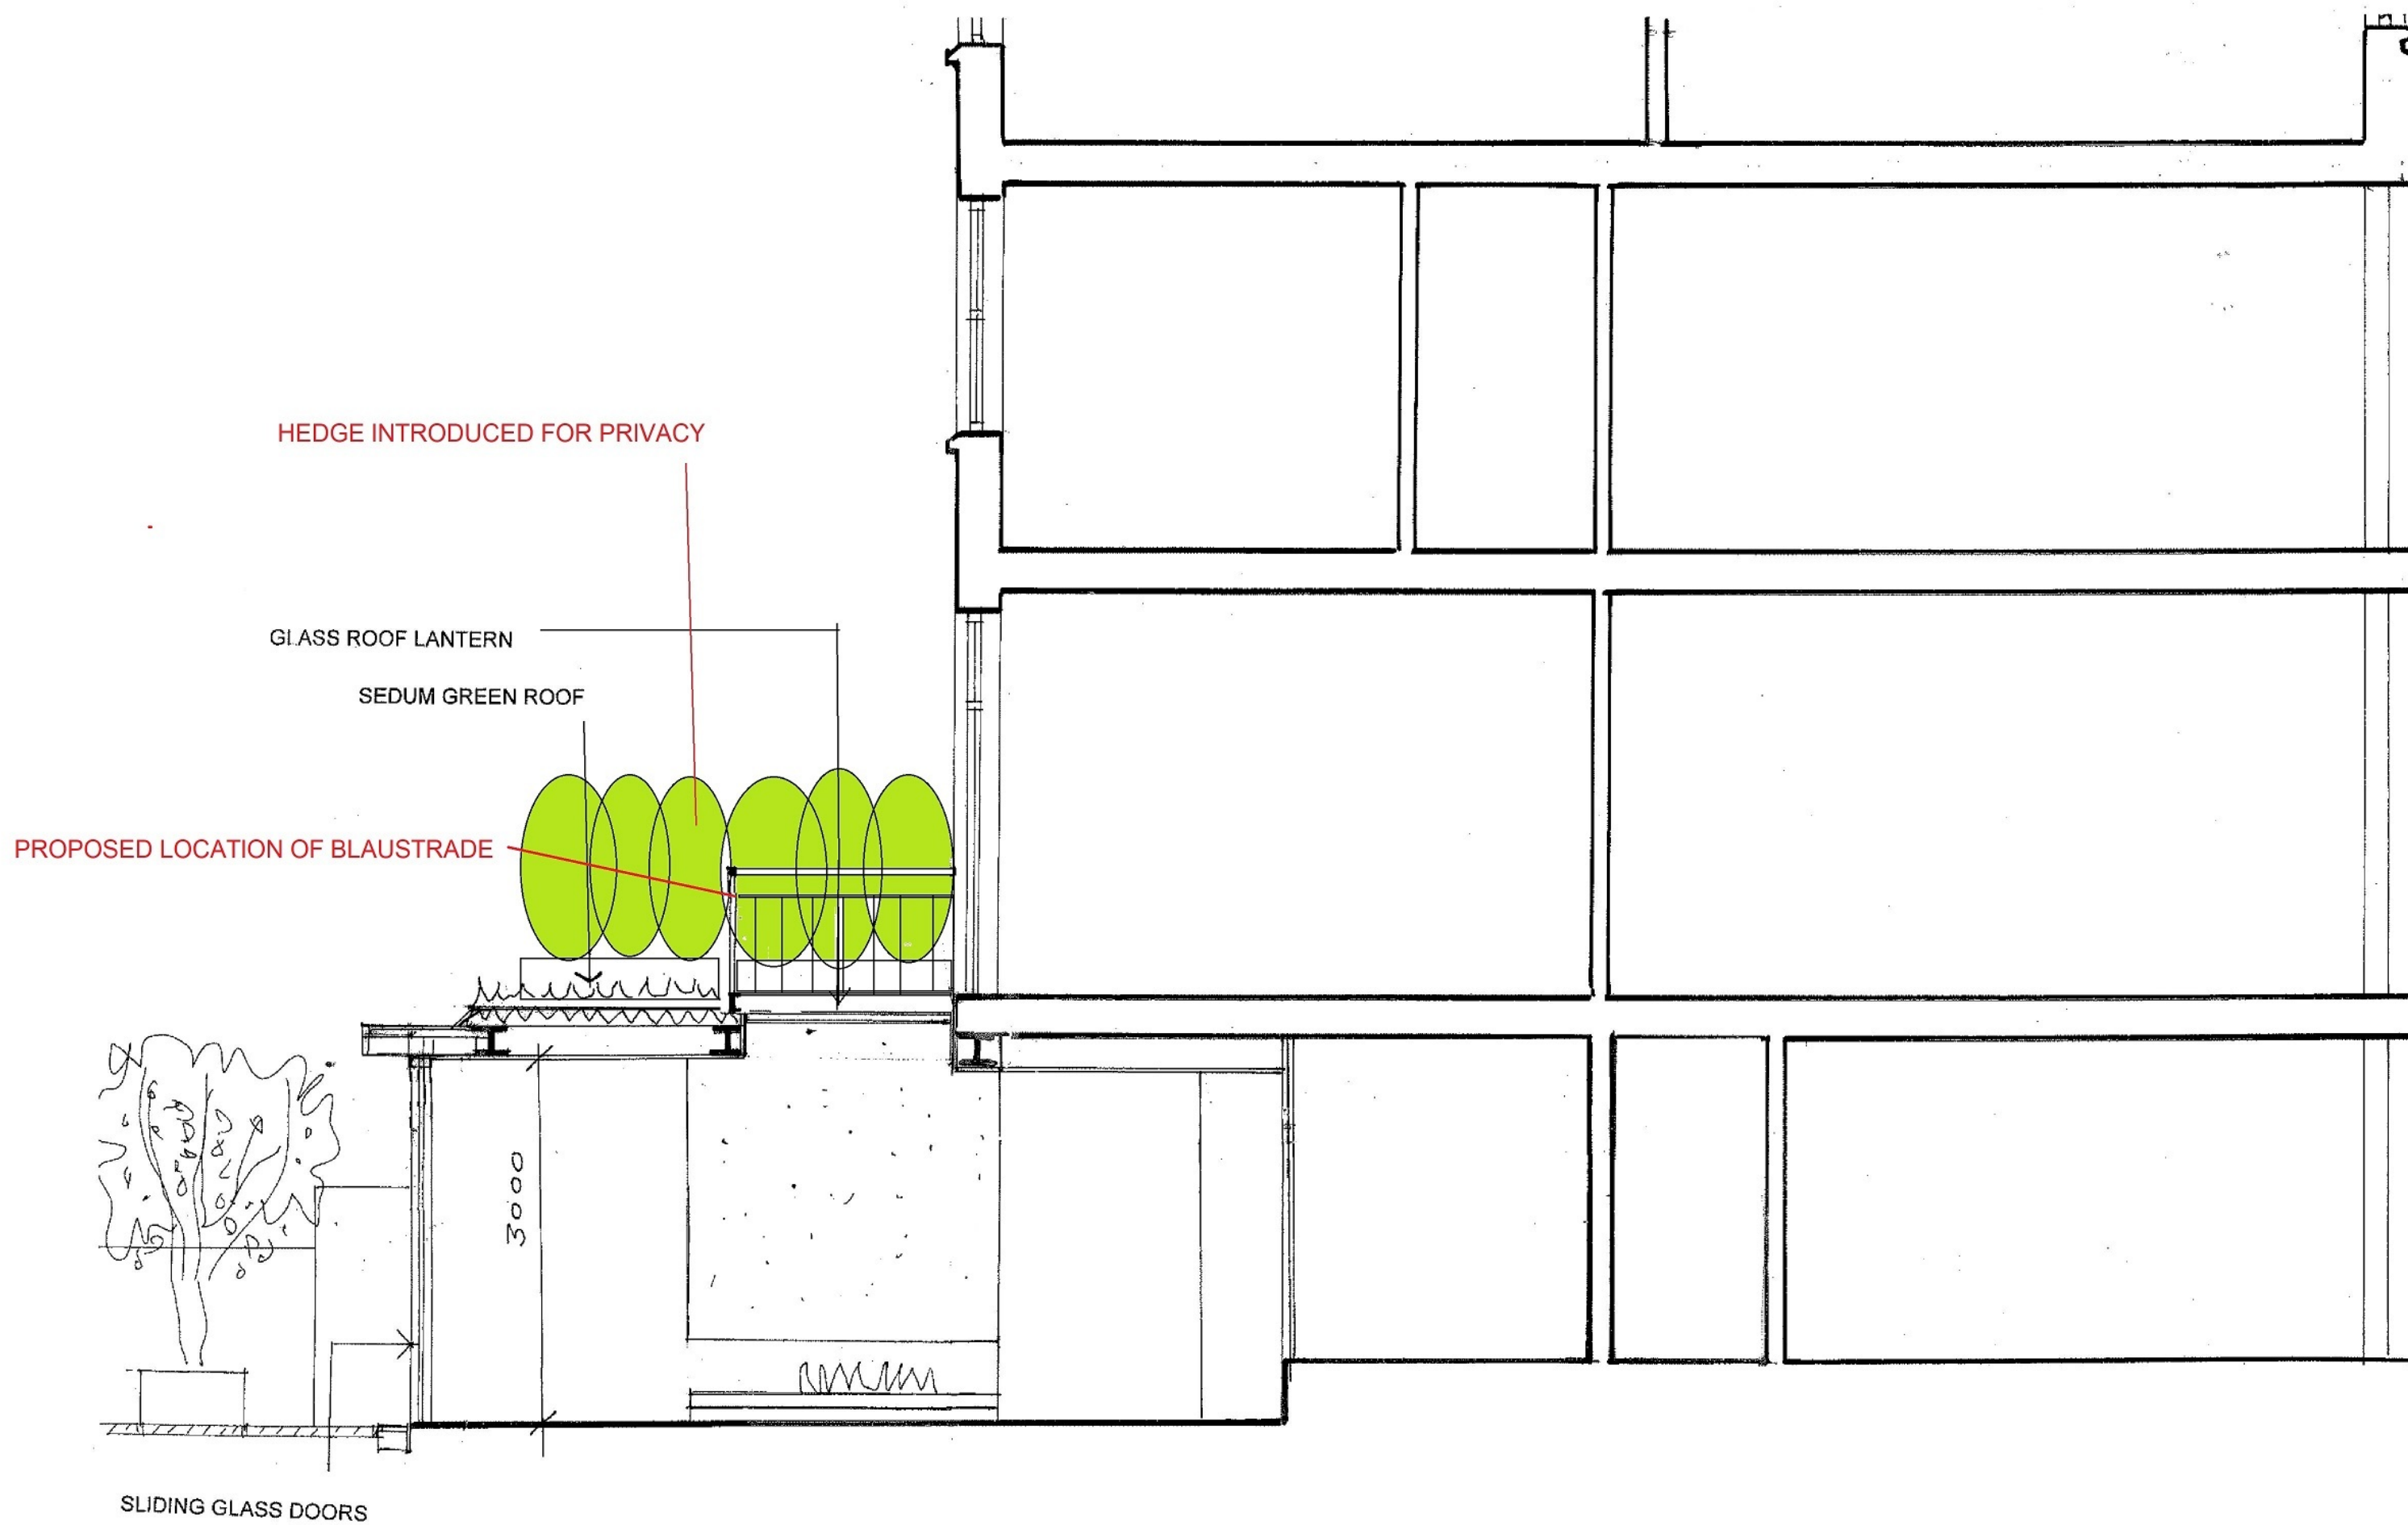

archplan

architects and property management

1 Millfield Place, Highgate, London N6 6JP
Tel: 020 8341 5628 e-mail: archplan@hotmail.com

Date
Nov
2017

Drawn by

Checked by

Scale
1:50
At A3

Project
5 Chalcot Gardens
LONDON NW3 4YB
SECTION B-B
Title **AS PROPOSED**

Drawing no.

CG 48

Copyright
Archplan 2017

FINELINE ALUMINIUM OR SIMILAR SLIDING GLASS DOORS

RAILINGS SET AWAY
FROM BOUNDARY TO
ALLOW FOR INTRODUCTION
OF PRIVACY HEDGE

EXISTING SCREEN TO
NO 3 CHALCOT GARDENS

archplan

architects and property management

1 Millfield Place, Highgate, London N6 6JP
Tel: 020 8341 5628 e-mail: archplan@hotmail.com

Date
Sept
2017

Drawn by

Checked by

Scale
1:50
At A3

Project

5 Chalcot Gardens
LONDON NW3 4YB
**REAR ELEVATION
AS PROPOSED**

Title

Drawing no.

CG/ 50

Copyright
Archplan 2017