




01 EXISTING: FRONT ELEVATION

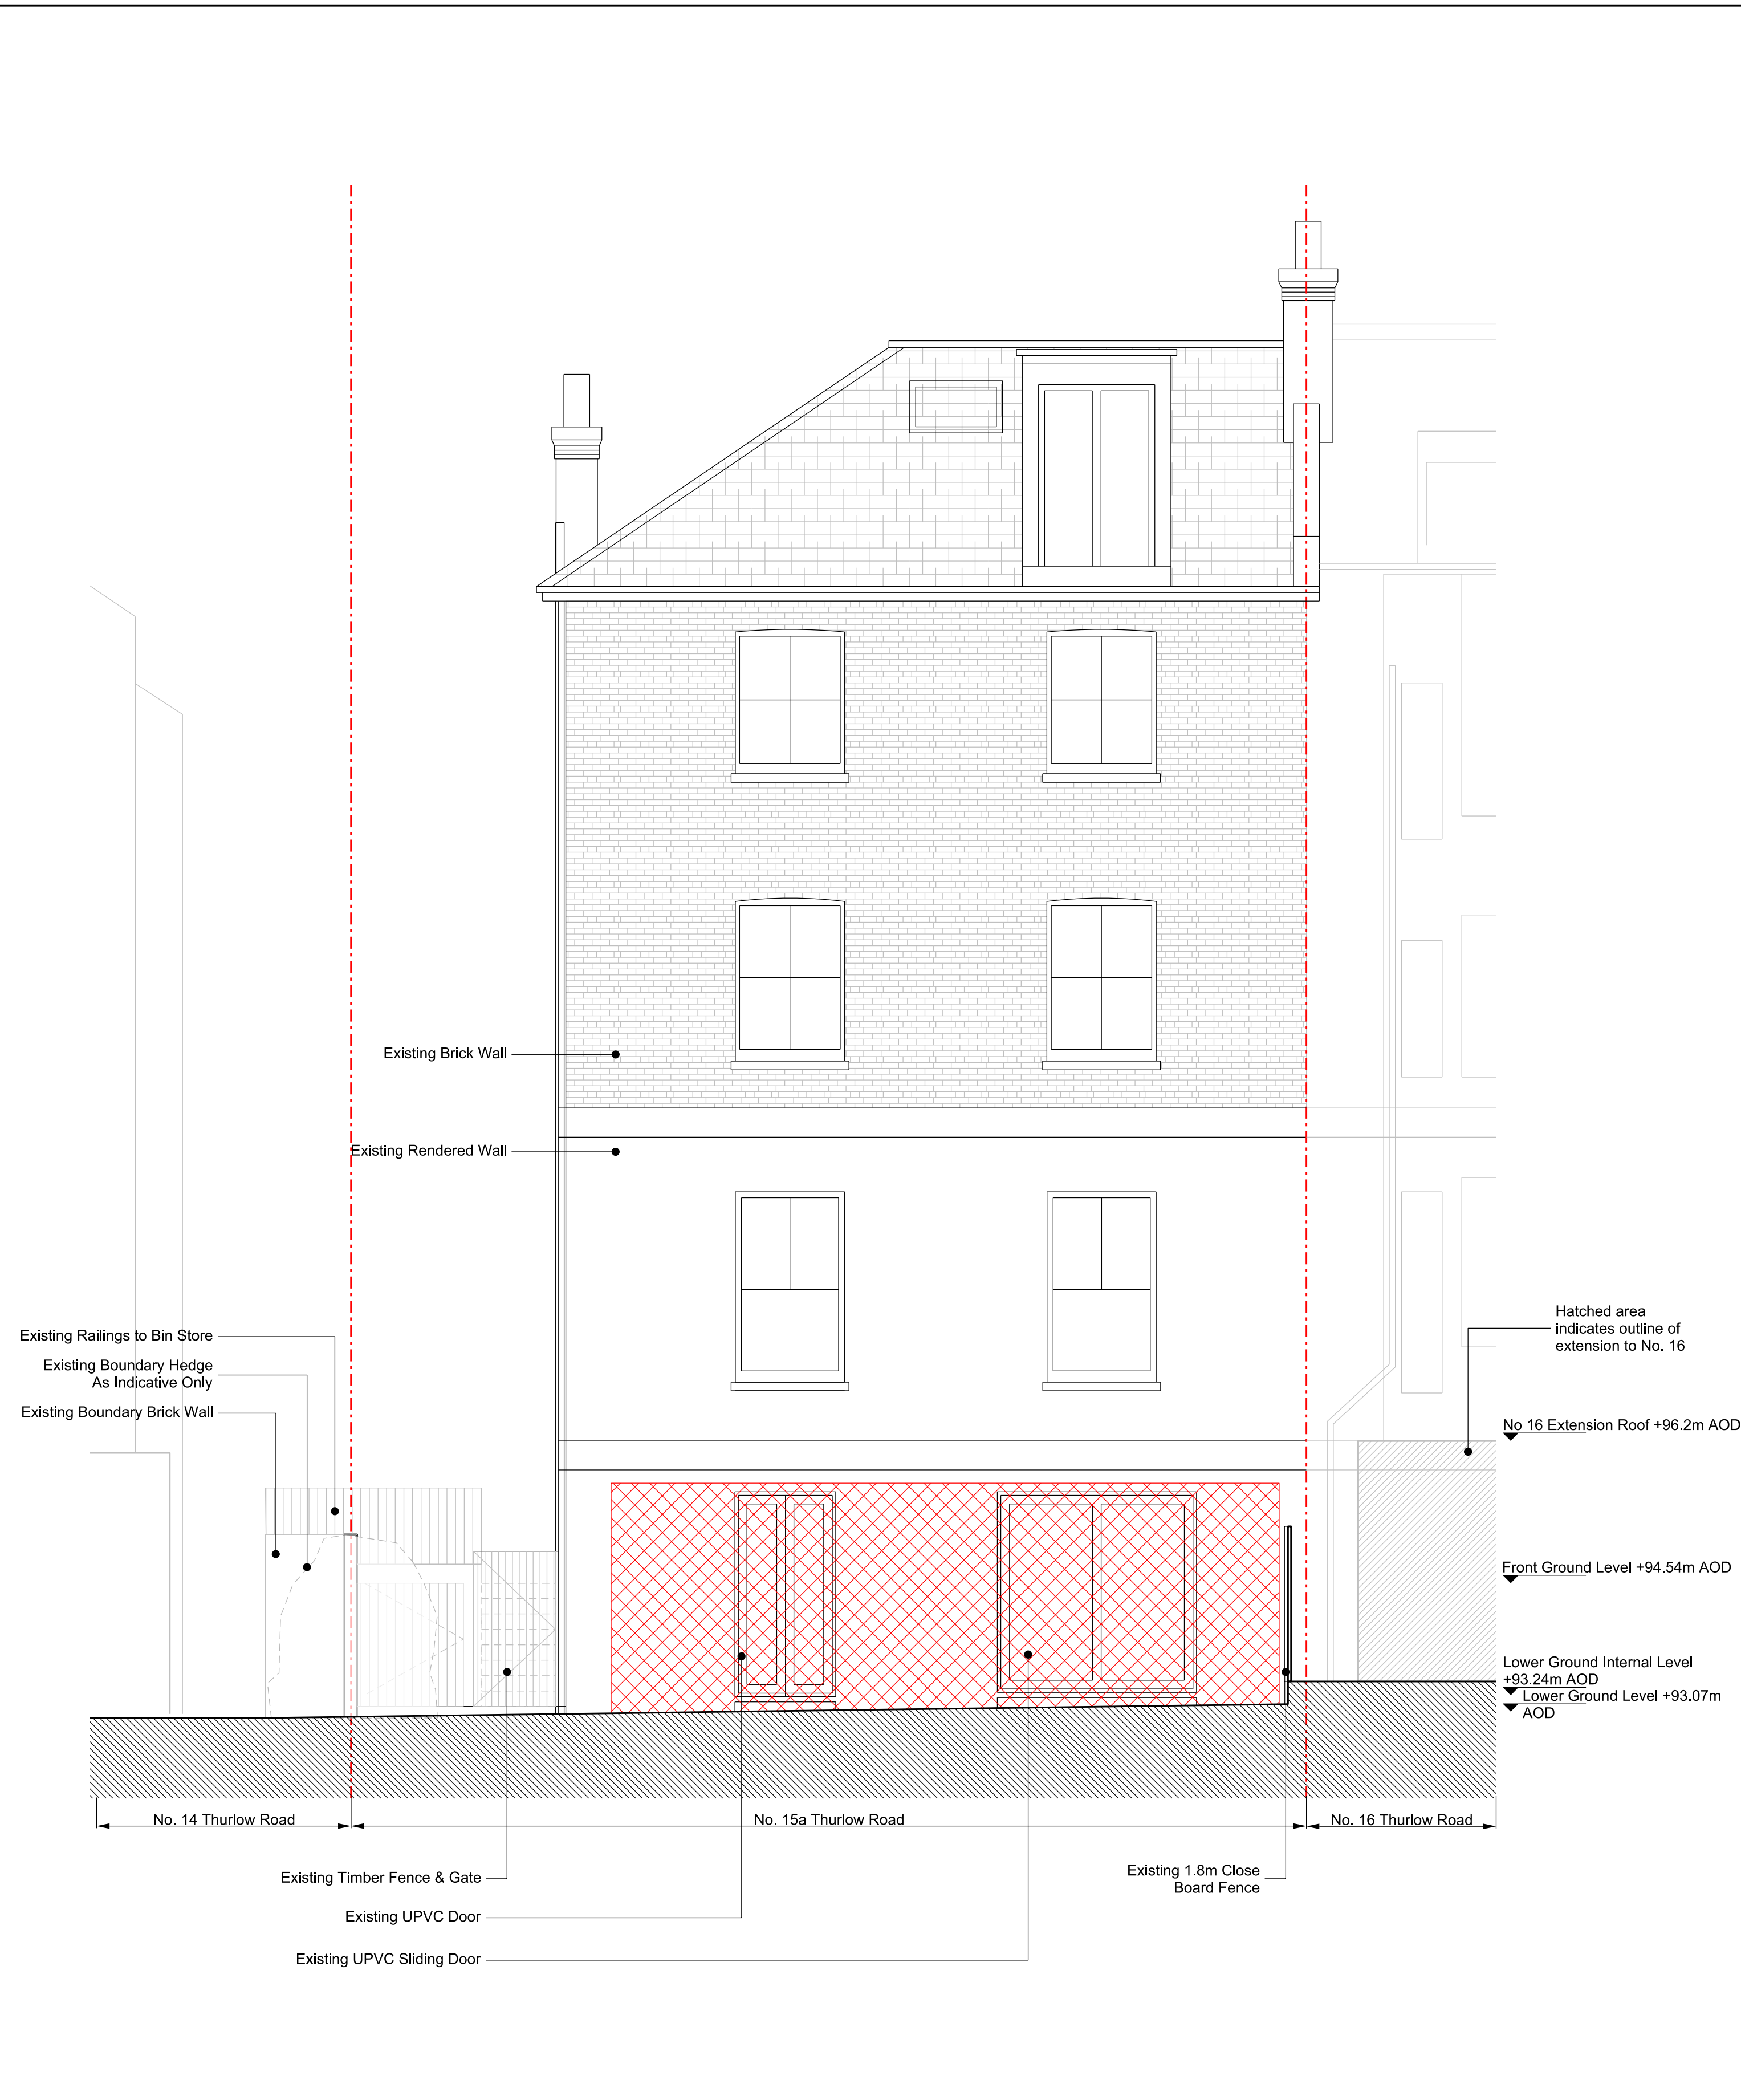

02 EXISTING: REAR ELEVATION

KEY	REV	DATE	DESCRIPTION
	P1	24/07/19	FIRST ISSUE TO CLIENT
	P2	25/09/19	ISSUED FOR PLANNING

NOTE	LOCATION
<p>1. Do not scale from this drawing.</p> <p>2. All dimensions to be checked on site by the contractor and such dimensions to be his responsibility.</p> <p>3. Report all drawing errors, omissions and discrepancies to the architect.</p> <p>4. This document may be issued in an uncontrolled CAD format to enable others to use it as background information to make alterations and/or additions. In that instance the file will be accompanied by a PDF version. It is for those making such alterations and additions to ensure that they make use of current background information.</p> <p>RNA Ltd accepts no liability for any such alterations or additions to the background information or arising out of changes to background information which occur prior to alterations of additions being made.</p>	

drawn by	checked	scale	status
DS	PR	1:50 @A1	PLANNING
project	zone	type	classification
19003	A	00	200
			revision
			P2

RUFFARCHITECTS
 205 WARDOUR ST. LONDON W1F 8ZJ
 EMAIL: INFO@RUFFARCHITECTS.CO.UK WEB: WWW.RUFFARCHITECTS.CO.UK

job title
**GARDEN FLAT, 15 THURLOW ROAD
 NW3 5PL HAMPSTEAD, LONDON**

drawing title / location
**EXISTING
 FRONT AND REAR ELEVATIONS**

