



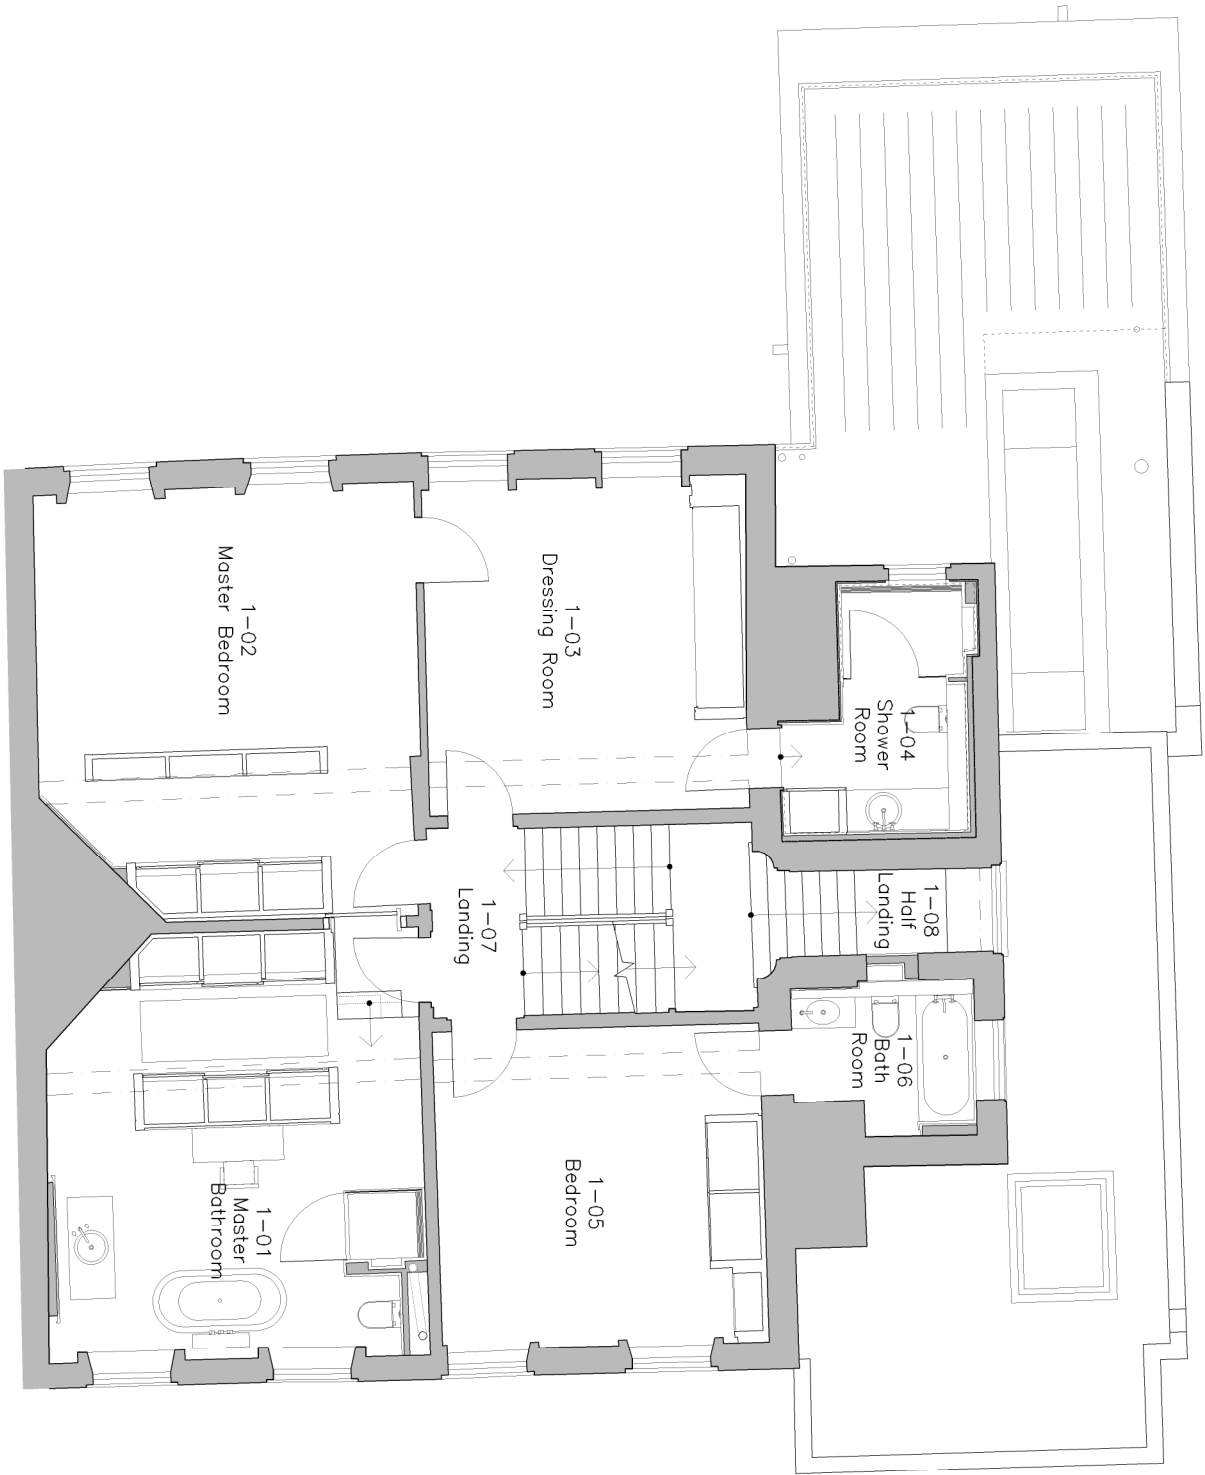

1 **First Floor** **1:100**
Existing Floor Plan

 

1st Floor | Montpelier House | 98 Montpelier Road | Brighton | BN1 3BE
tel: 01273 220407 | info@mortonscarr.com | www.mortonscarr.com

Client:

The Steele Family

Project:

6 The Grove
Highgate

Drawing:

Existing
First Floor Plan

Scale	Drawn By	Checked By	Issued For
1:100@A3	CS	CS	PLANNING
Drawing No.			Revision

2248(20)001 /