


2 Detailed Side Elevation 1:10

Front wall with flue outlet

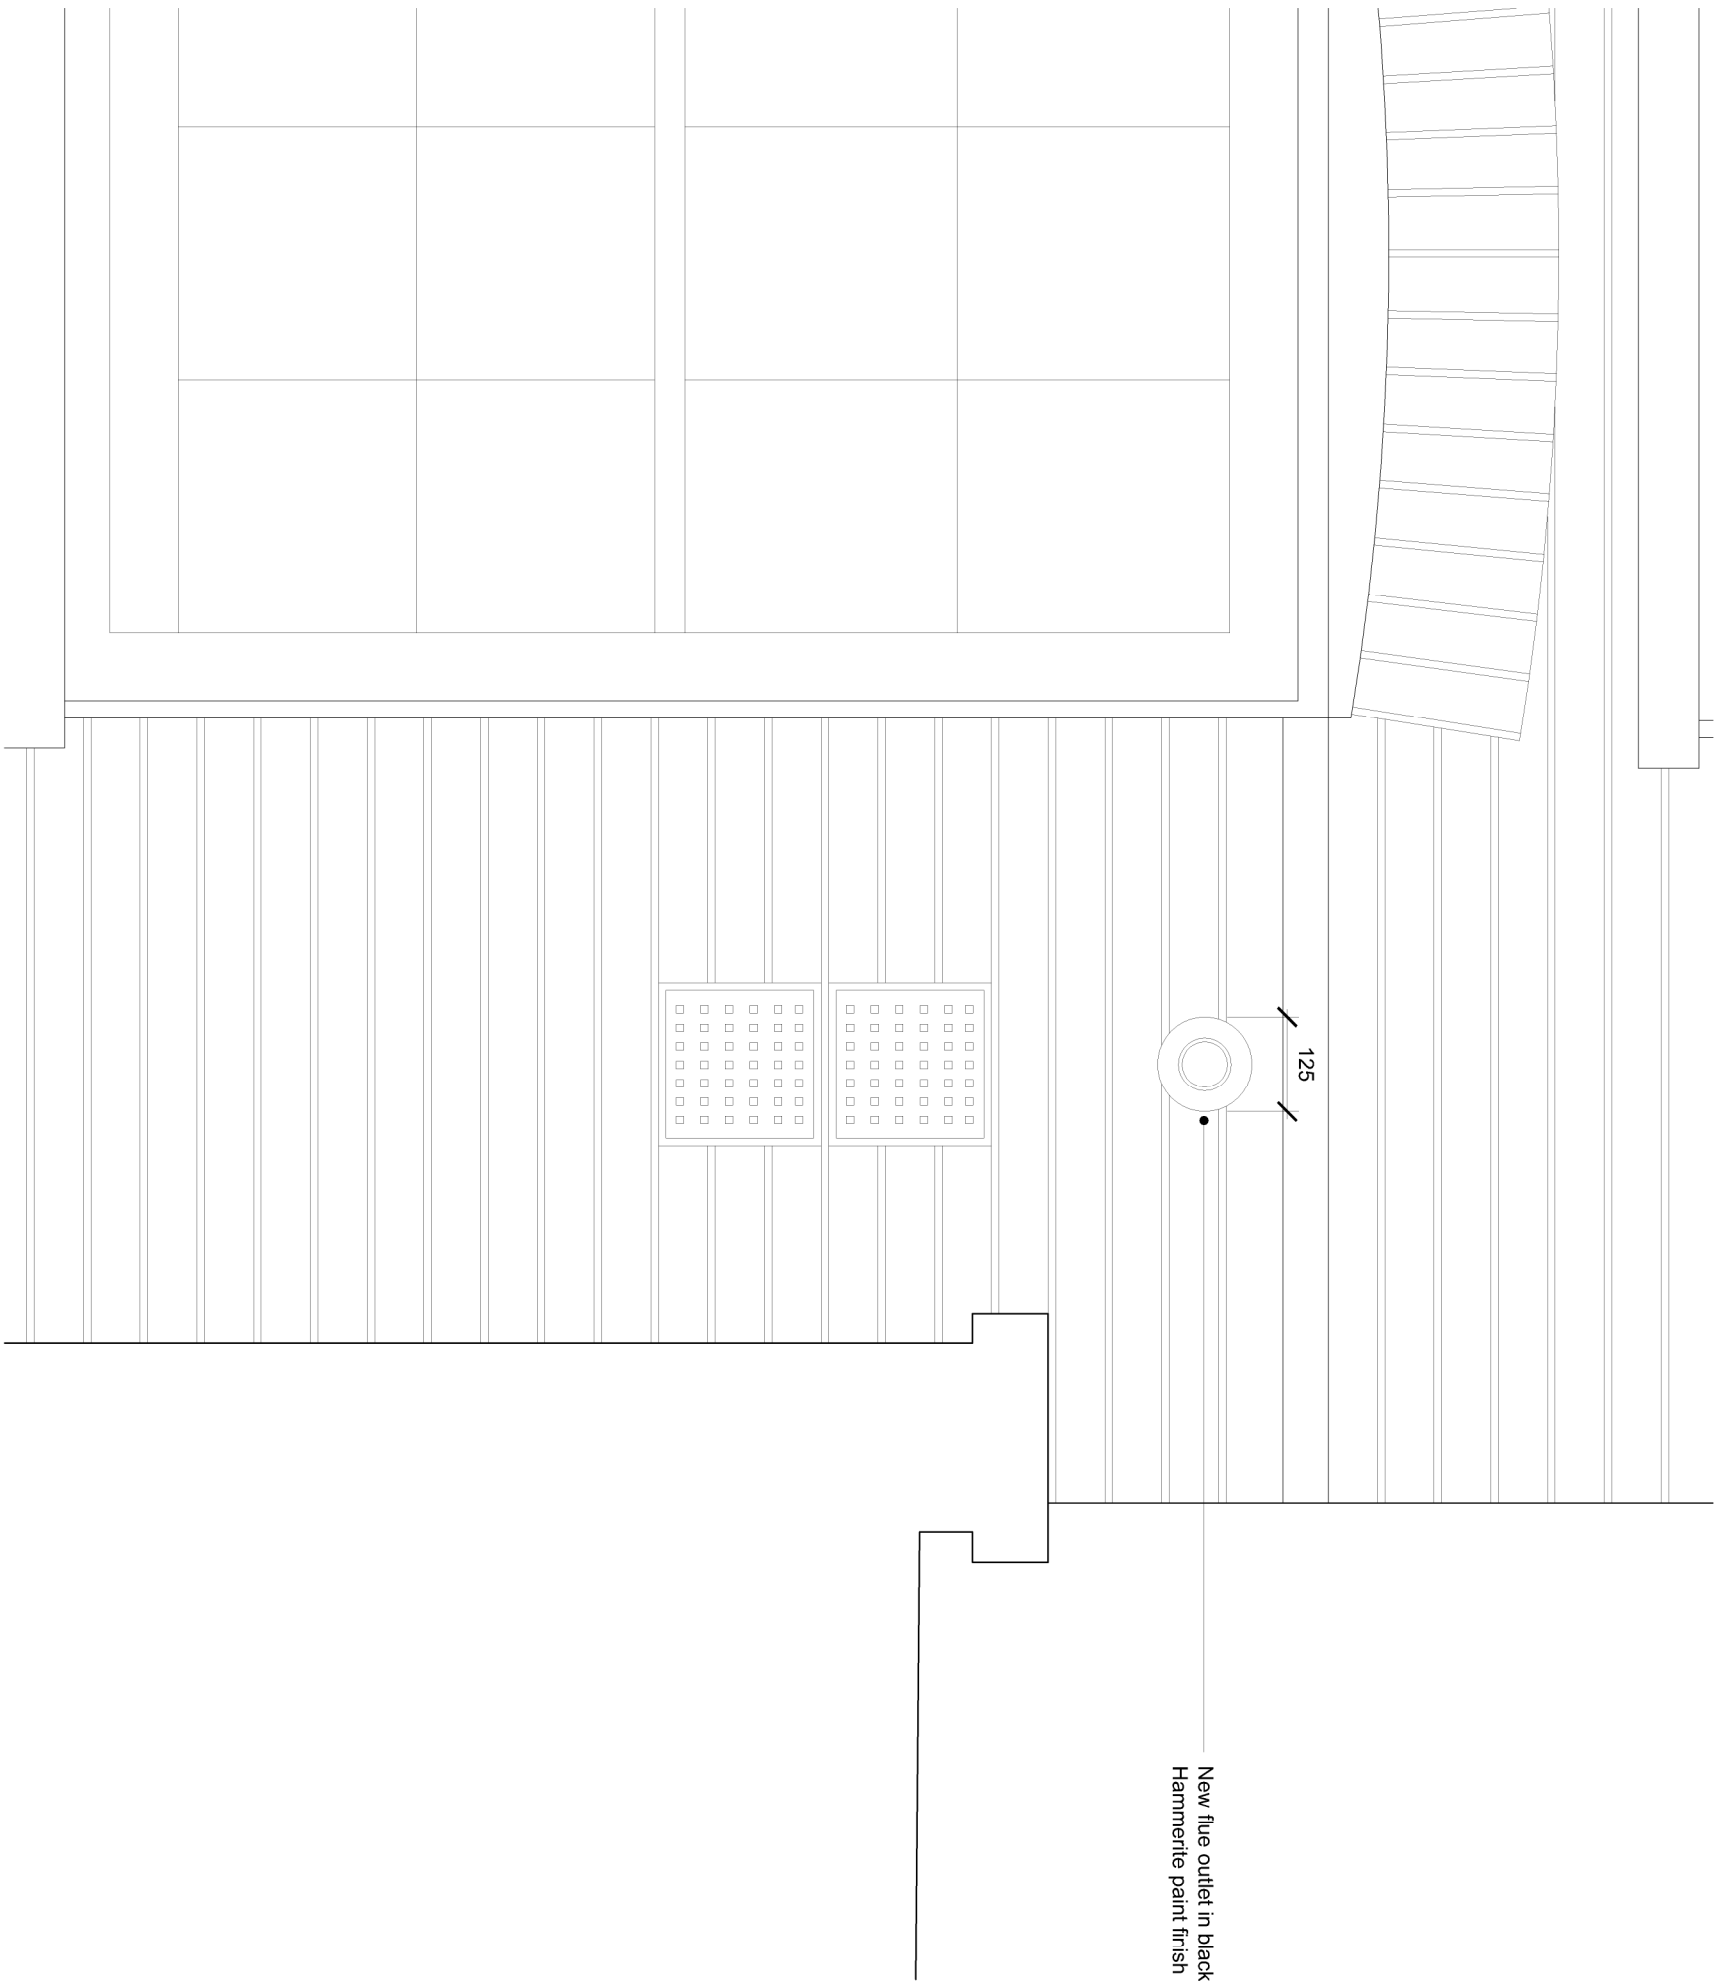

1st Floor | Montpeller House | 99 Montpeller Road | Brighton | BN1 3BE
tel. 01273 220407 info@mortonscarr.com www.mortonscarr.com

Clients:

The Steele Family

Project:

6 The Grove
Highgate

Drawing

**Proposed
Front Elevation Detailed**

Scale	Drawn By	Checked By	Issued For
1:10@A3	CS	CS	PLANNING

2248(31)001 /