


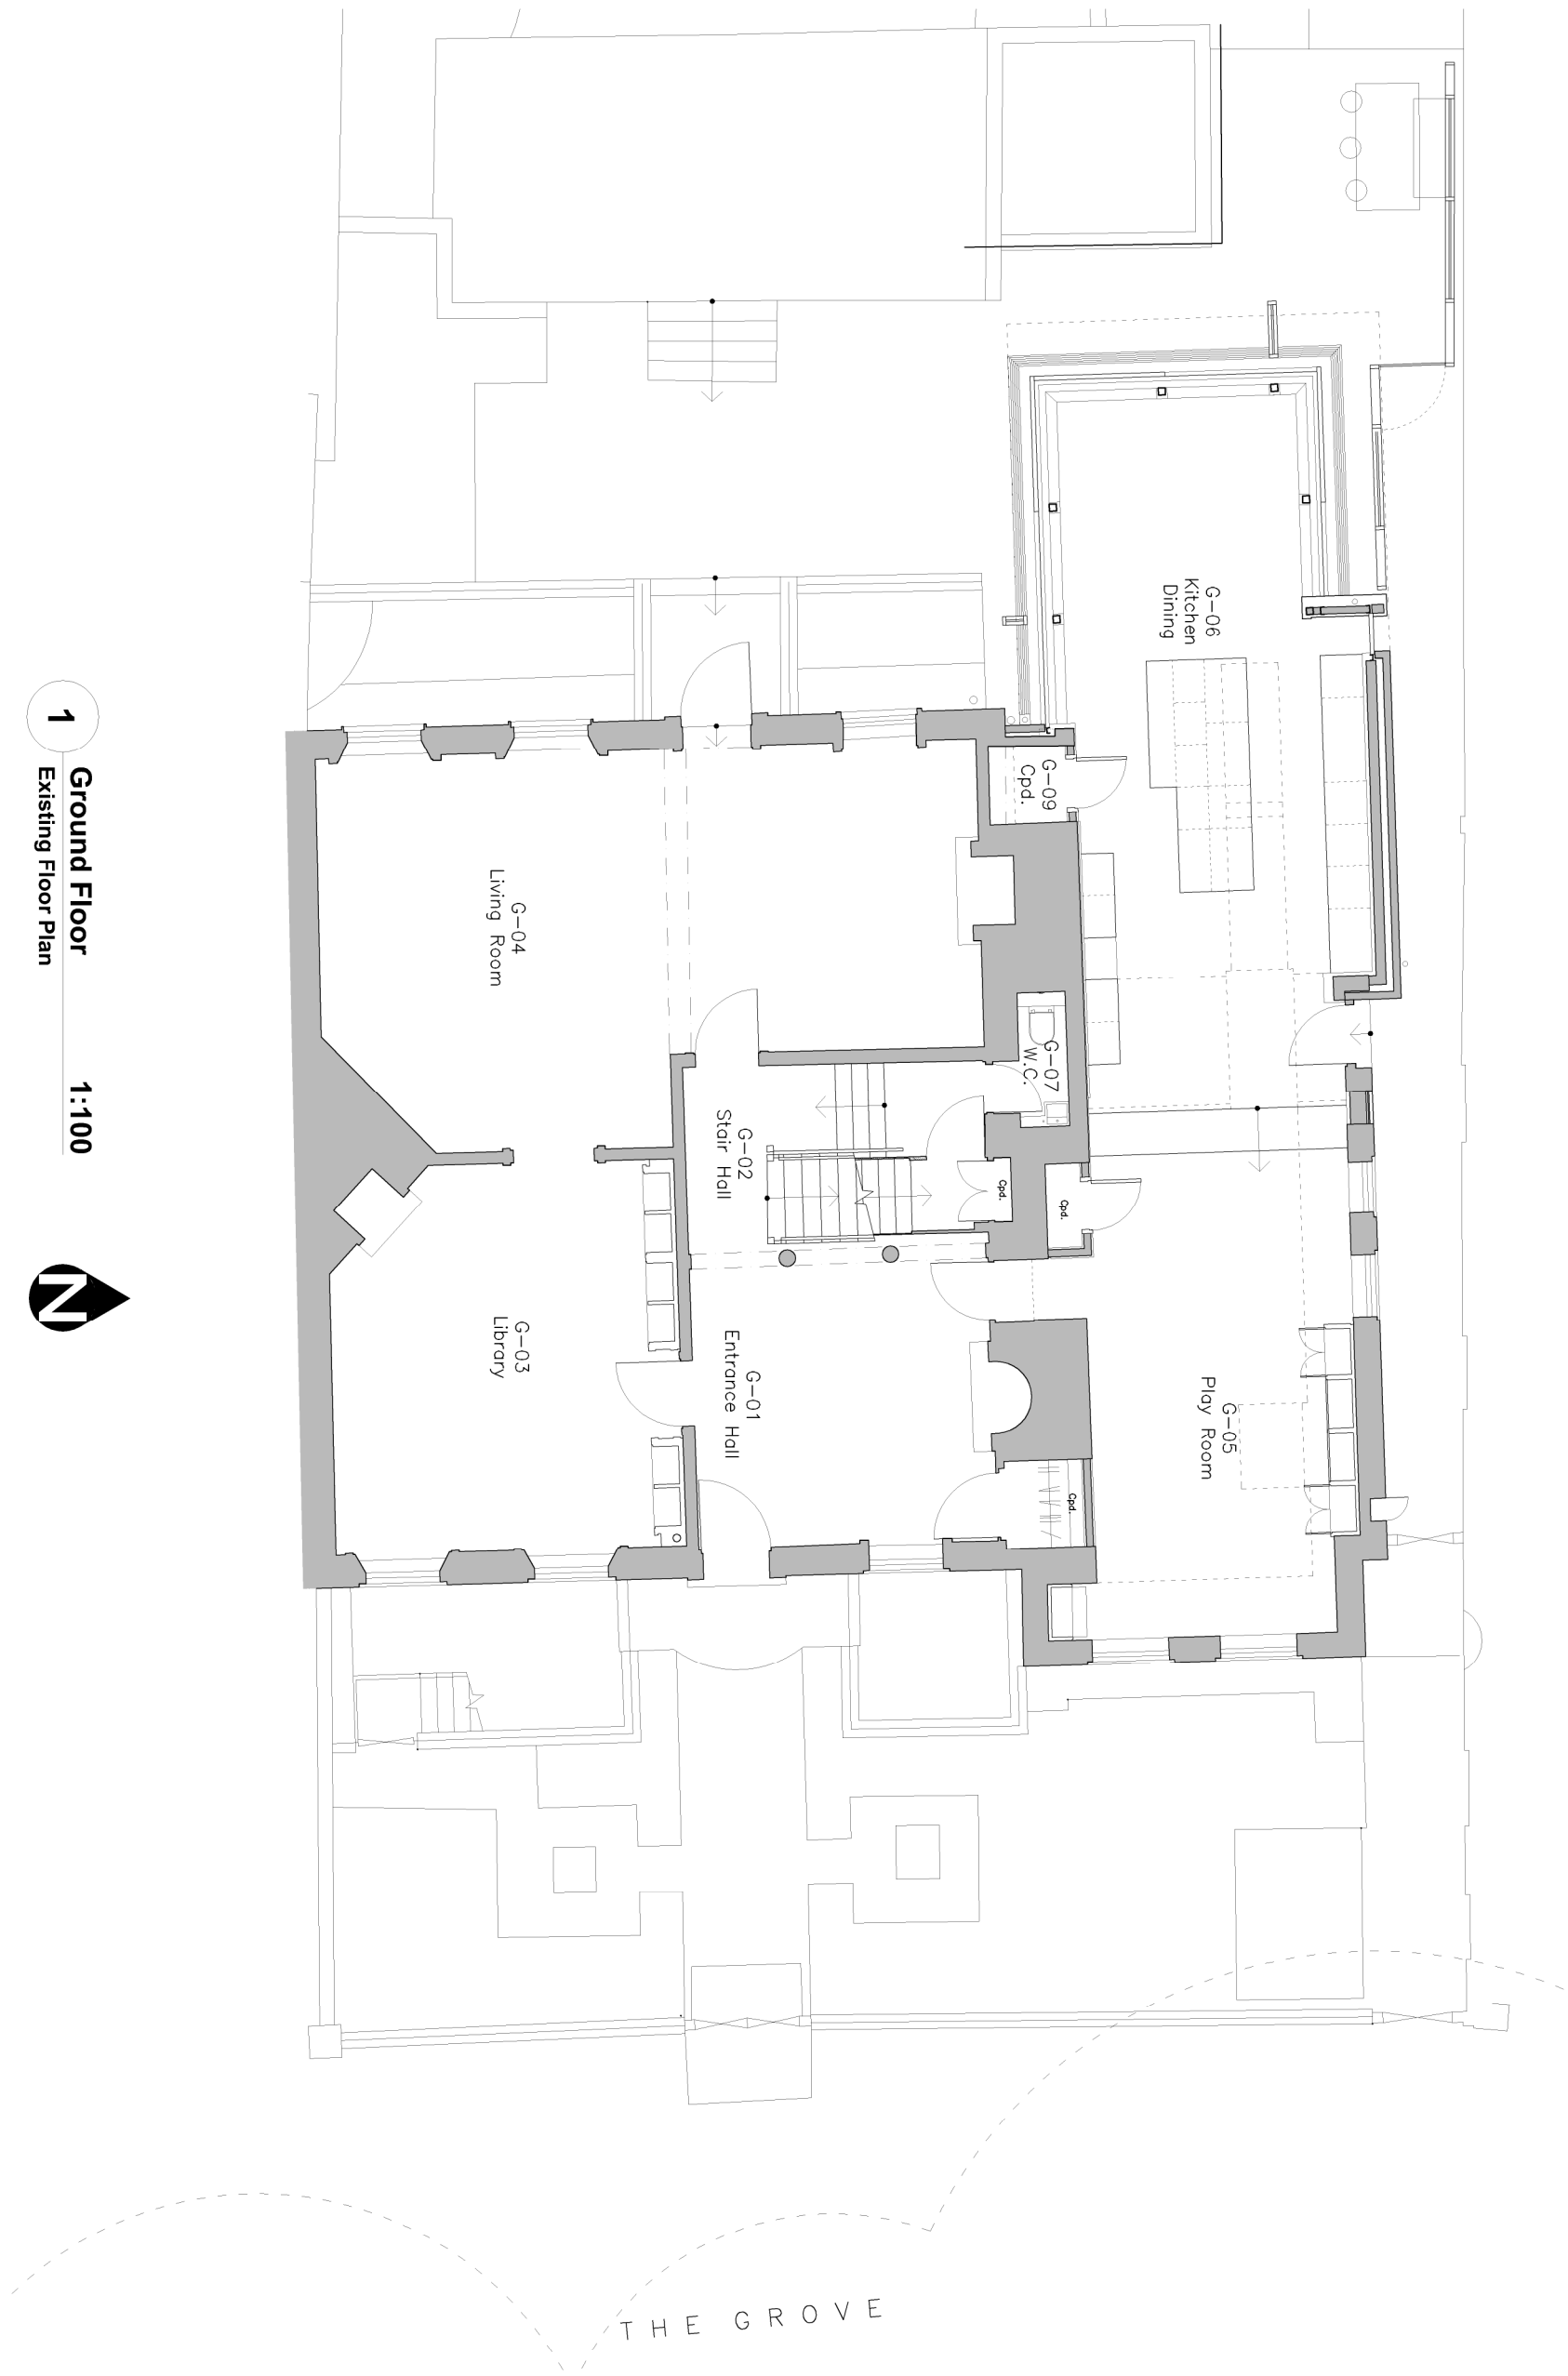

1st Floor | Montpelier House | 98 Montpelier Road | Brighton | BN1 3BE
tel: 01773 220407 | info@mortonscarr.com | www.mortonscarr.com

Client: The Steele Family

Project: 6 The Grove
Highgate

Drawing: Existing
Ground Floor Plan

Scale	Drawn By	Checked By	Issued For
1:100@A3	CS	CS	PLANNING
Drawing No.			Revision
2248(20)000			/