


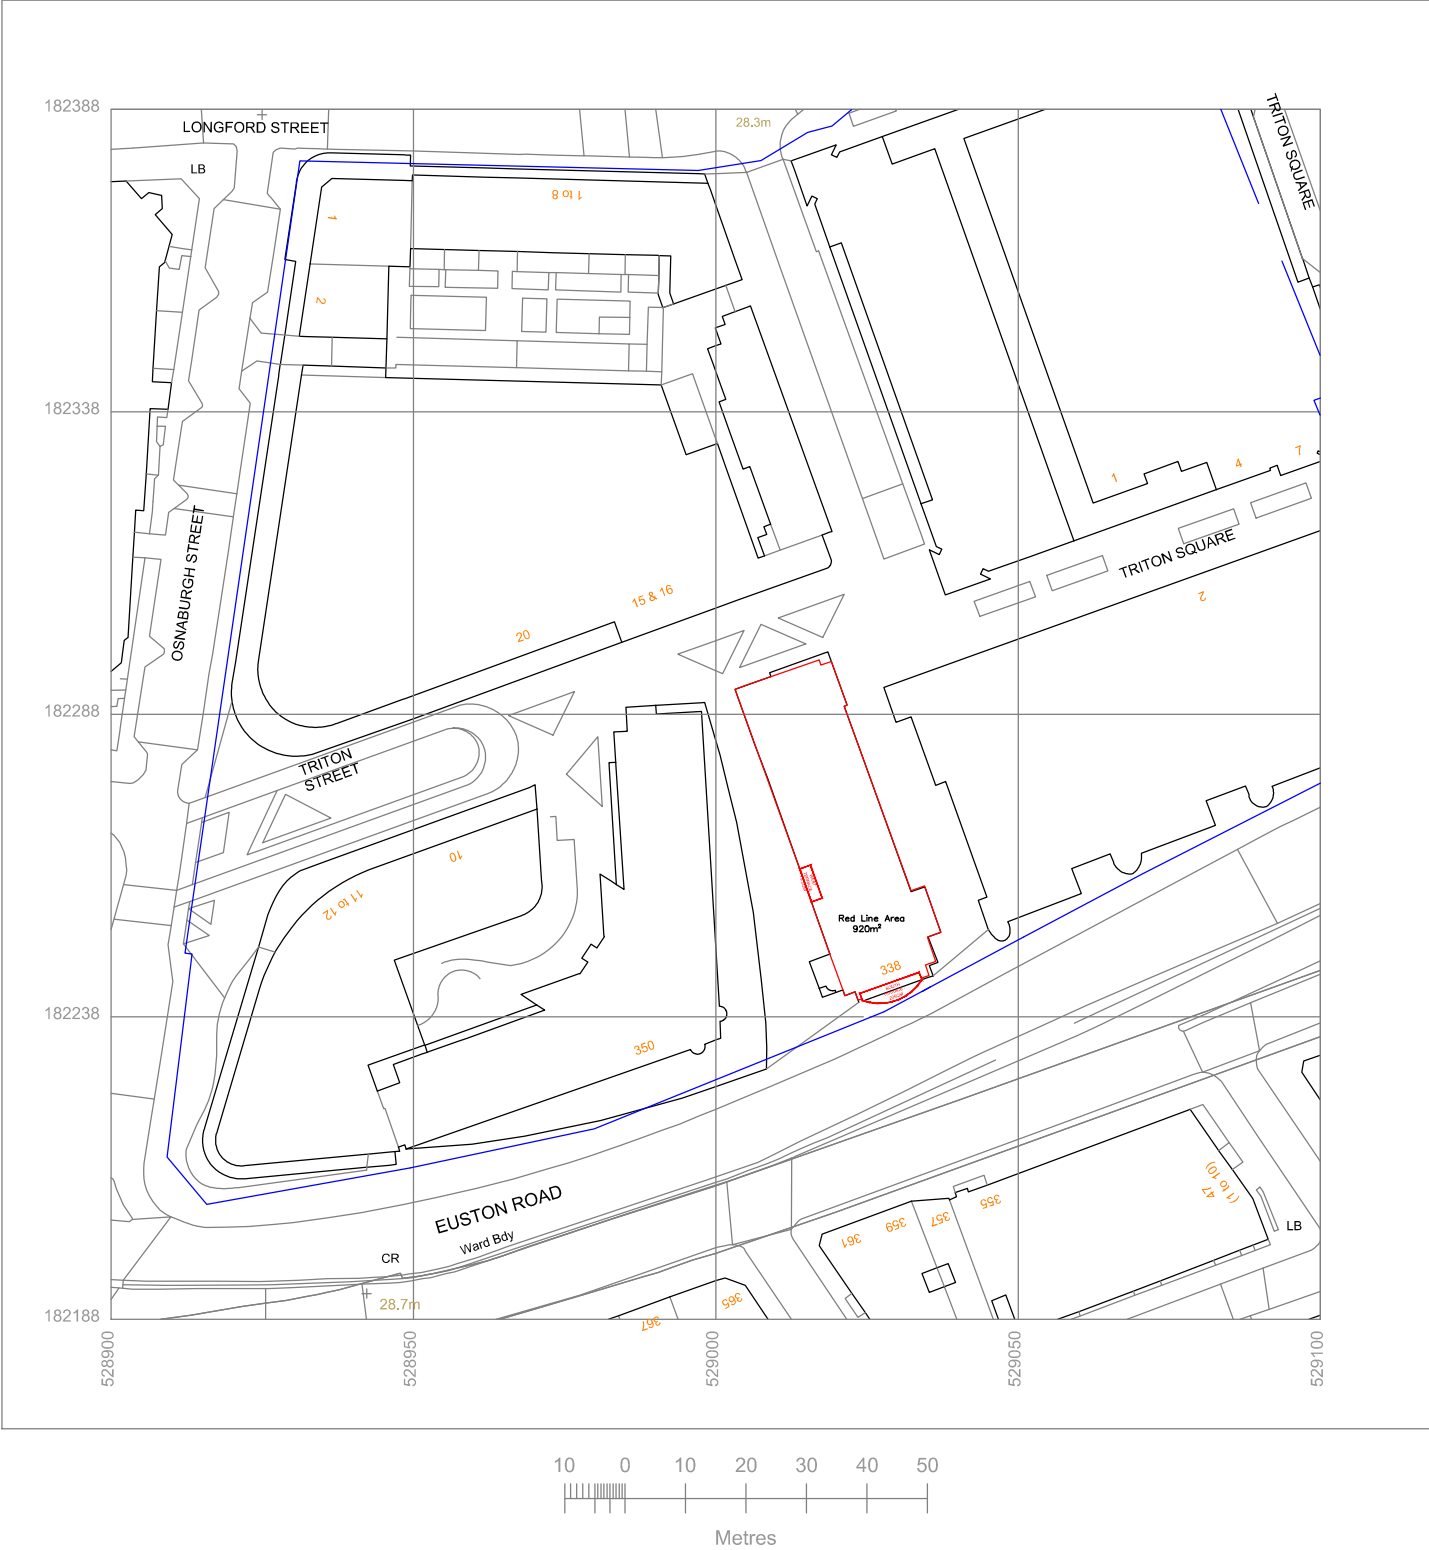

Produced on 18 December 2018 from the Ordnance Survey National Geographic Database and incorporating surveyed revision available at this date.
This map shows the area bounded by 528900,182188 528900,182388 529100,182388 529100,182188
Reproduction in whole or part is prohibited without the prior permission of Ordnance Survey.
Crown copyright 2018. Supplied by copla ltd trading as UKPlanningMaps.com a licensed Ordnance Survey partner (100054135).
Data licenced for 1 year, expiring 18 December 2019. Unique plan reference: v4b/305055/415254

NOTES: DO NOT SCALE FROM THIS DRAWING.

- THIS DRAWING REQUIRES:
- CLIENT APPROVAL
 - LANDLORD APPROVAL
 - BUILDING CONTROL APPROVAL
 - FIRE OFFICER APPROVAL

REV	BY	DATE	DESCRIPTION
A	PS	05.11.18	PLANNING ISSUE

MODUS:

Gordon House
Greencoat Place
London SW1P 1PH

T: +44 20 7828 9009
info@modusgroup.com
www.modusgroup.com

CLIENT:

BRITISH LAND
FITTED OFFICE

SITE ADDRESS:
338 EUSTON ROAD

DRAWING TITLE:
SITE PLAN

SCALE: 1:1250@A3 DRAWN BY: PRABINA SHRESTHA DATE: 05.11.2019

JOB No.	TYPE	SERIES	FLOOR	REV.
1941W	LO	-	-	A

PLANNING

SIGNED BY CLIENT.....

DATE.....

© COPYRIGHT WORKPLACE FUTURES GROUP 2019