

LOWER GROUND FLOOR PLAN AS PROPOSED

SCALE 1:100 @ A3

GIA 79.7m²



Alexander
Martin
Architects

22-24 Kingsford Street
London NW5 4JT

T. +44.0.20.3290.3540
E. info@amarchitects.co.uk
W. amarchitects.co.uk



© Alexander Martin Architects Limited. DO NOT SCALE.
All drawings are to be read in conjunction with the relevant structural and
services drawings. All dimensions to be checked on site by Contractor. Report
any discrepancies to AMA prior to construction.

Revisions

Status

PERMITTED DEVELOPMENT

Client

Mrs K. Cramer

Project

8 WELL ROAD, LONDON, NW3 1LH

Drawing title

PROPOSED LOWER GROUND FLR

Drawn

MM

Scale

1:100@A3

Drawing No

199-AP-100

Checked

AM


Date

13.11.2019

Rev

-



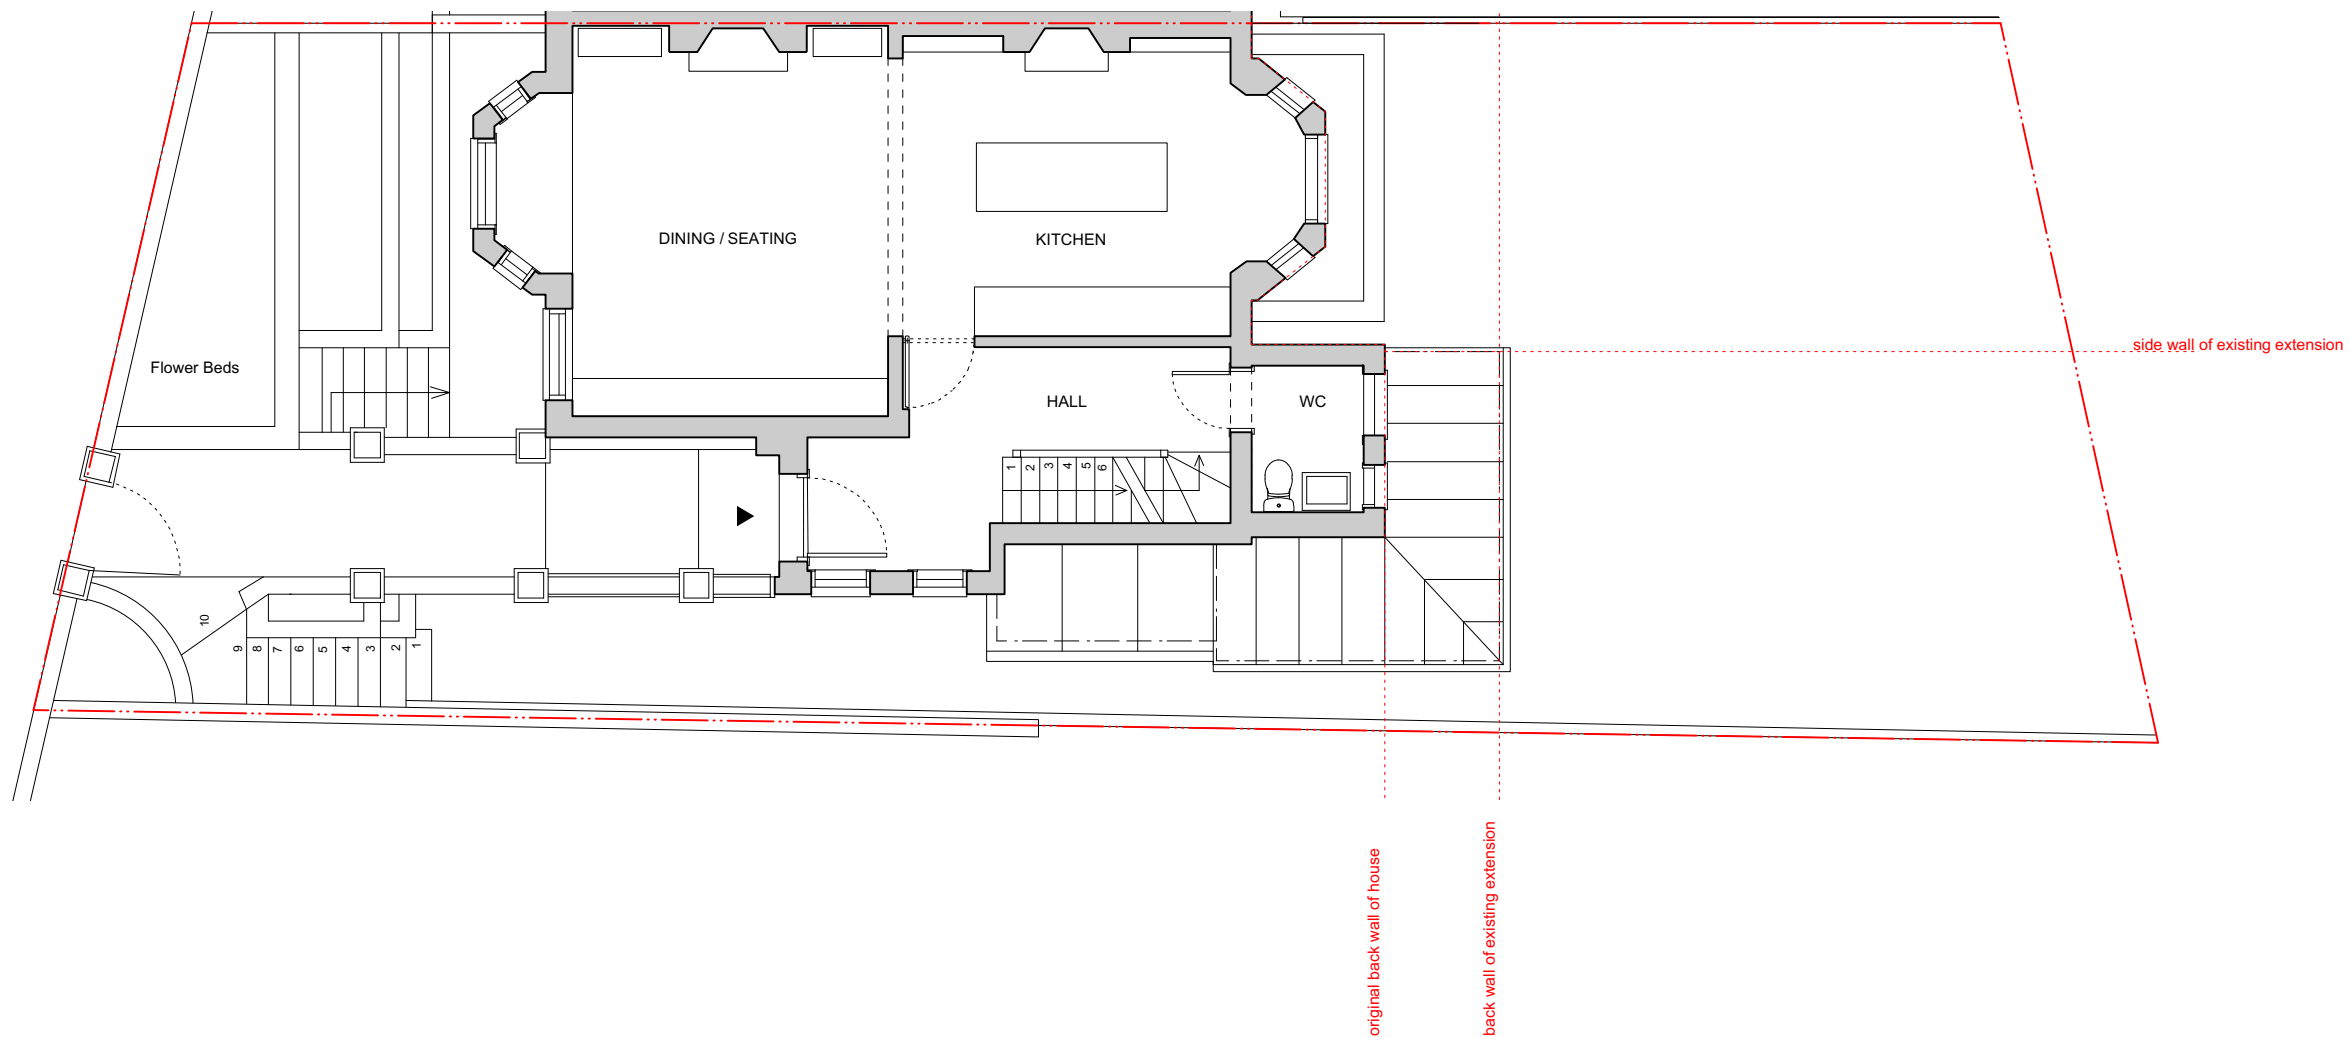

RAISED GROUND FLOOR PLAN AS PROPOSED

SCALE 1:100 @ A3

GIA 61.4m²



Alexander
Martin
Architects

22-24 Kingsford Street
London NW5 4JT

T. +44.0.20.3290.3540
E. info@amarchitects.co.uk
W. amarchitects.co.uk



© Alexander Martin Architects Limited. DO NOT SCALE.
All drawings are to be read in conjunction with the relevant structural and
services drawings. All dimensions to be checked on site by Contractor. Report
any discrepancies to AMA prior to construction.

Revisions

Status

PERMITTED DEVELOPMENT

Client

Mrs K. Cramer

Project

8 WELL ROAD, LONDON, NW3 1LH

Drawing title

PROPOSED RAISED GROUND FLR

Drawn

MM

Scale

1:100@A3

Drawing No

199-AP-101

Checked

AM

Date

13.11.2019

Rev

-





REAR ELEVATION AS PROPOSED
SCALE 1:100 @ A3



KEY - PROPOSED MATERIALS:	
01	Red brick
02	Painted render
03	Roof tile
04	Lead
05	Painted timber framed window
06	Painted timber framed glazed door
07	Metal framed rooflight

Alexander
Martin
Architects

22-24 Kingsford Street
London NW5 4JT
T. +44.0.20.3290.3540
E. info@amarchitects.co.uk
W. amarchitects.co.uk




© Alexander Martin Architects Limited. DO NOT SCALE.
All drawings are to be read in conjunction with the relevant structural and
services drawings. All dimensions to be checked on site by Contractor. Report
any discrepancies to AMA prior to construction.

Revisions

Status
PERMITTED DEVELOPMENT
Client
Mrs K. Cramer
Project
8 WELL ROAD, LONDON, NW3 1LH
Drawing No
199-AP-200



Drawing title	
PROPOSED REAR ELEVATION	
Drawn	Checked
MM	AM
Scale	Date
1:100@A3	13.11.2019
Drawing No	Rev
199-AP-200	-

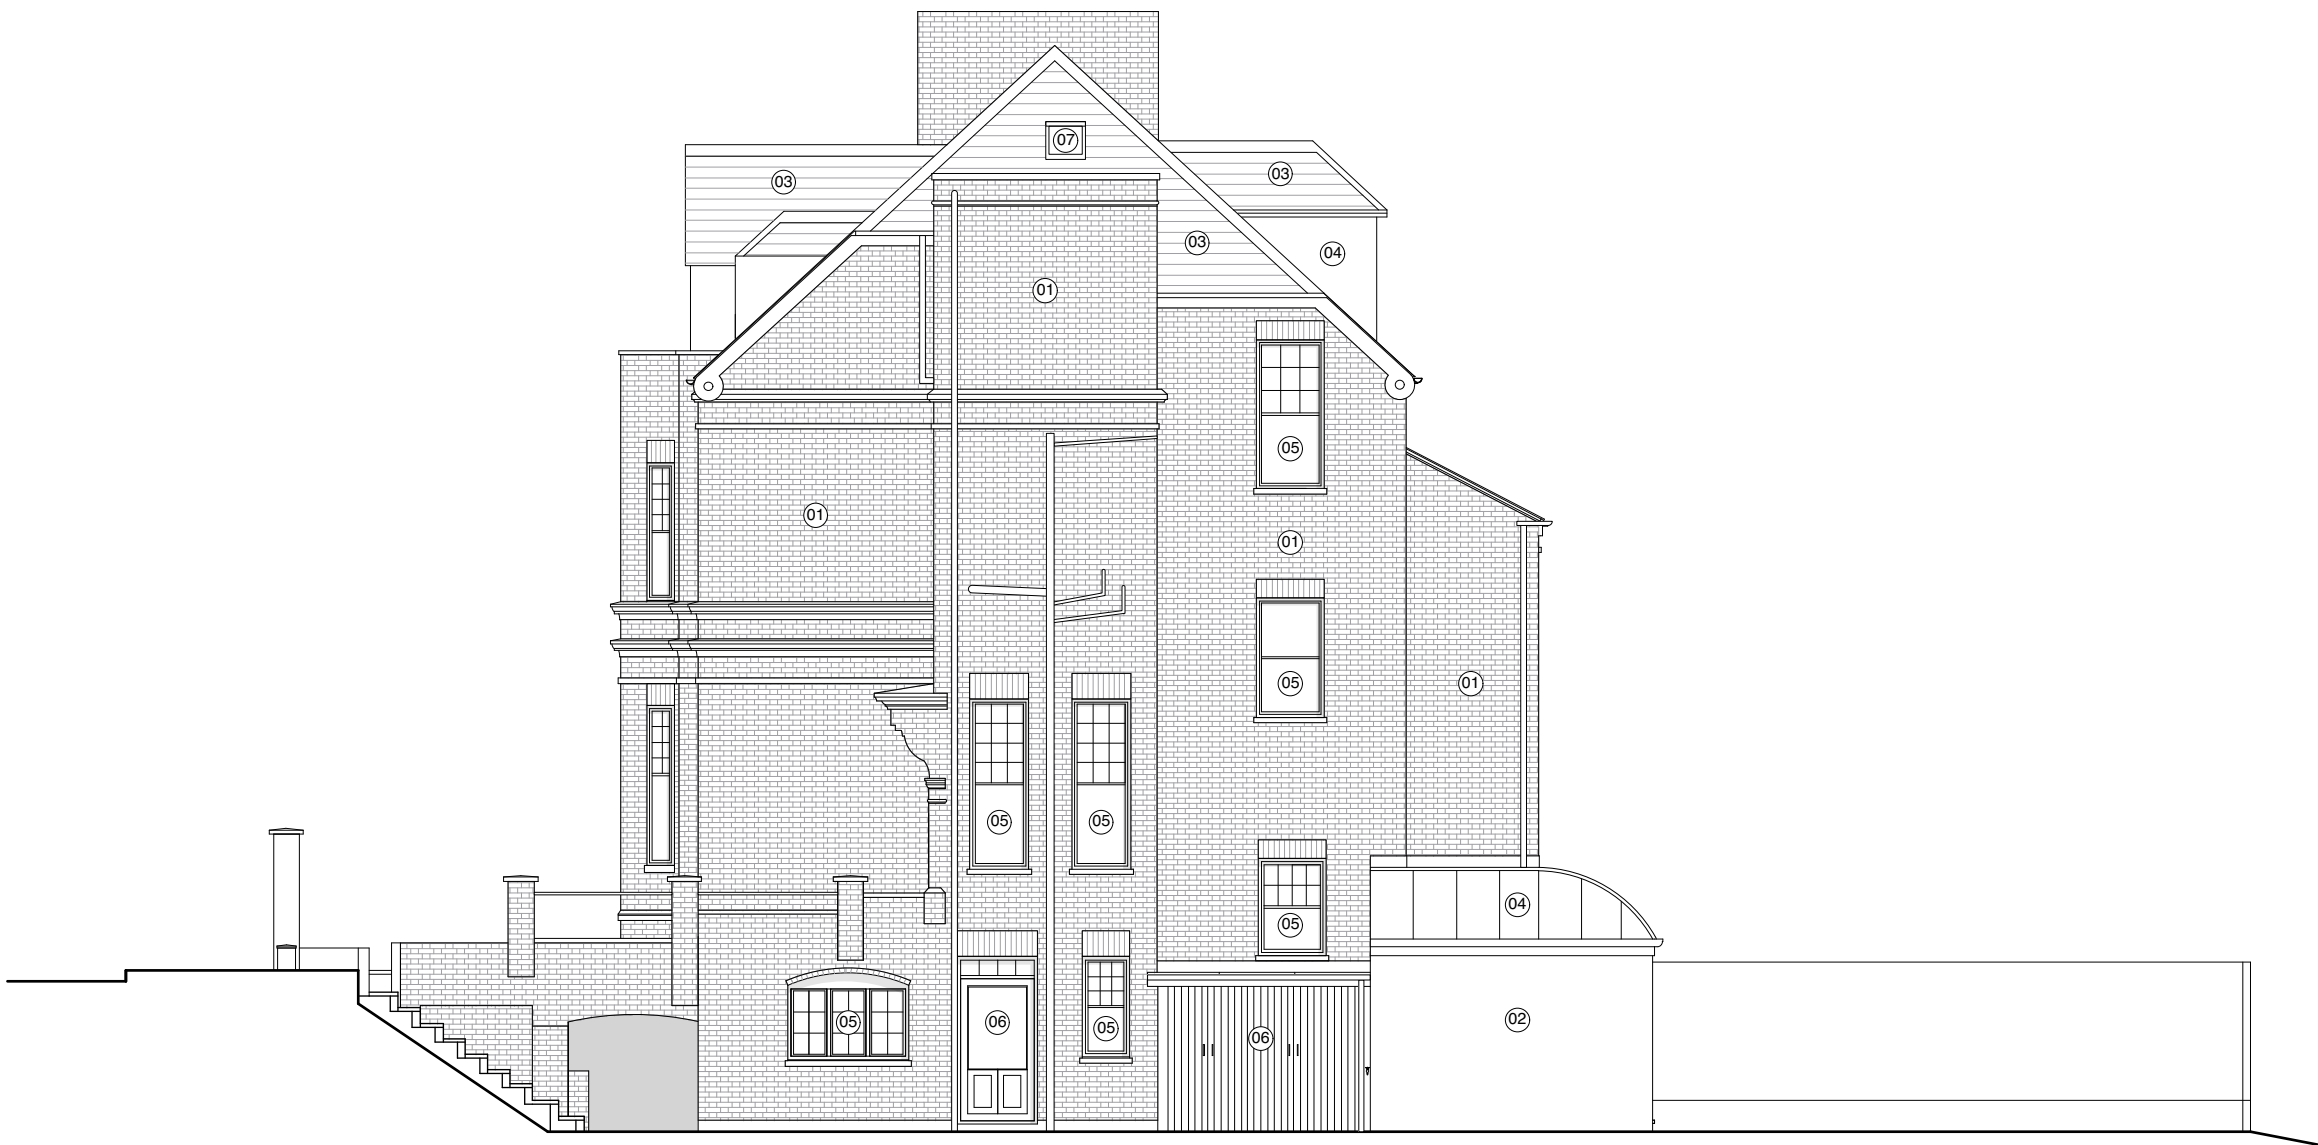

SIDE ELEVATION AS PROPOSED
SCALE 1:100 @ A3



KEY - PROPOSED MATERIALS:	
01	Red brick
02	Painted render
03	Roof tile
04	Lead
05	Painted timber framed window
06	Painted timber framed glazed door
07	Metal framed rooflight

**Alexander
Martin
Architects**

22-24 Kingsford Street
London NW5 4JT
T. +44.0.20.3290.3540
E. info@amarchitects.co.uk
W. amarchitects.co.uk



© Alexander Martin Architects Limited. DO NOT SCALE.
All drawings are to be read in conjunction with the relevant structural and
services drawings. All dimensions to be checked on site by Contractor. Report
any discrepancies to AMA prior to construction.

Revisions

Status	PERMITTED DEVELOPMENT	
Client	Mrs K. Cramer	
Project	8 WELL ROAD, LONDON, NW3 1LH	
Drawing No	199-AP-201	Rev
		-



Drawing title	PROPOSED SIDE ELEVATION	
Drawn	MM	Checked AM
Scale	1:100@A3	Date 13.11.2019
Drawing No	199-AP-201	Rev
		-



SECTION A-A AS PROPOSED
SCALE 1:100 @ A3



Alexander
Martin
Architects

22-24 Kingsford Street
London NW5 4JT
T. +44.0.20.3290.3540
E. info@amarchitects.co.uk
W. amarchitects.co.uk



© Alexander Martin Architects Limited. DO NOT SCALE.
All drawings are to be read in conjunction with the relevant structural and
services drawings. All dimensions to be checked on site by Contractor. Report
any discrepancies to AMA prior to construction.

Revisions

Status	
PERMITTED DEVELOPMENT	
Client	
Mrs K. Cramer	
Project	
8 WELL ROAD, LONDON, NW3 1LH	
Drawing No	Rev
199-AP-300	-

Drawing title	
PROPOSED SECTION A-A	
Drawn	Checked
MM	AM
Scale	Date
1:100@A3	13.11.2019
Drawing No	Rev
199-AP-300	-

