


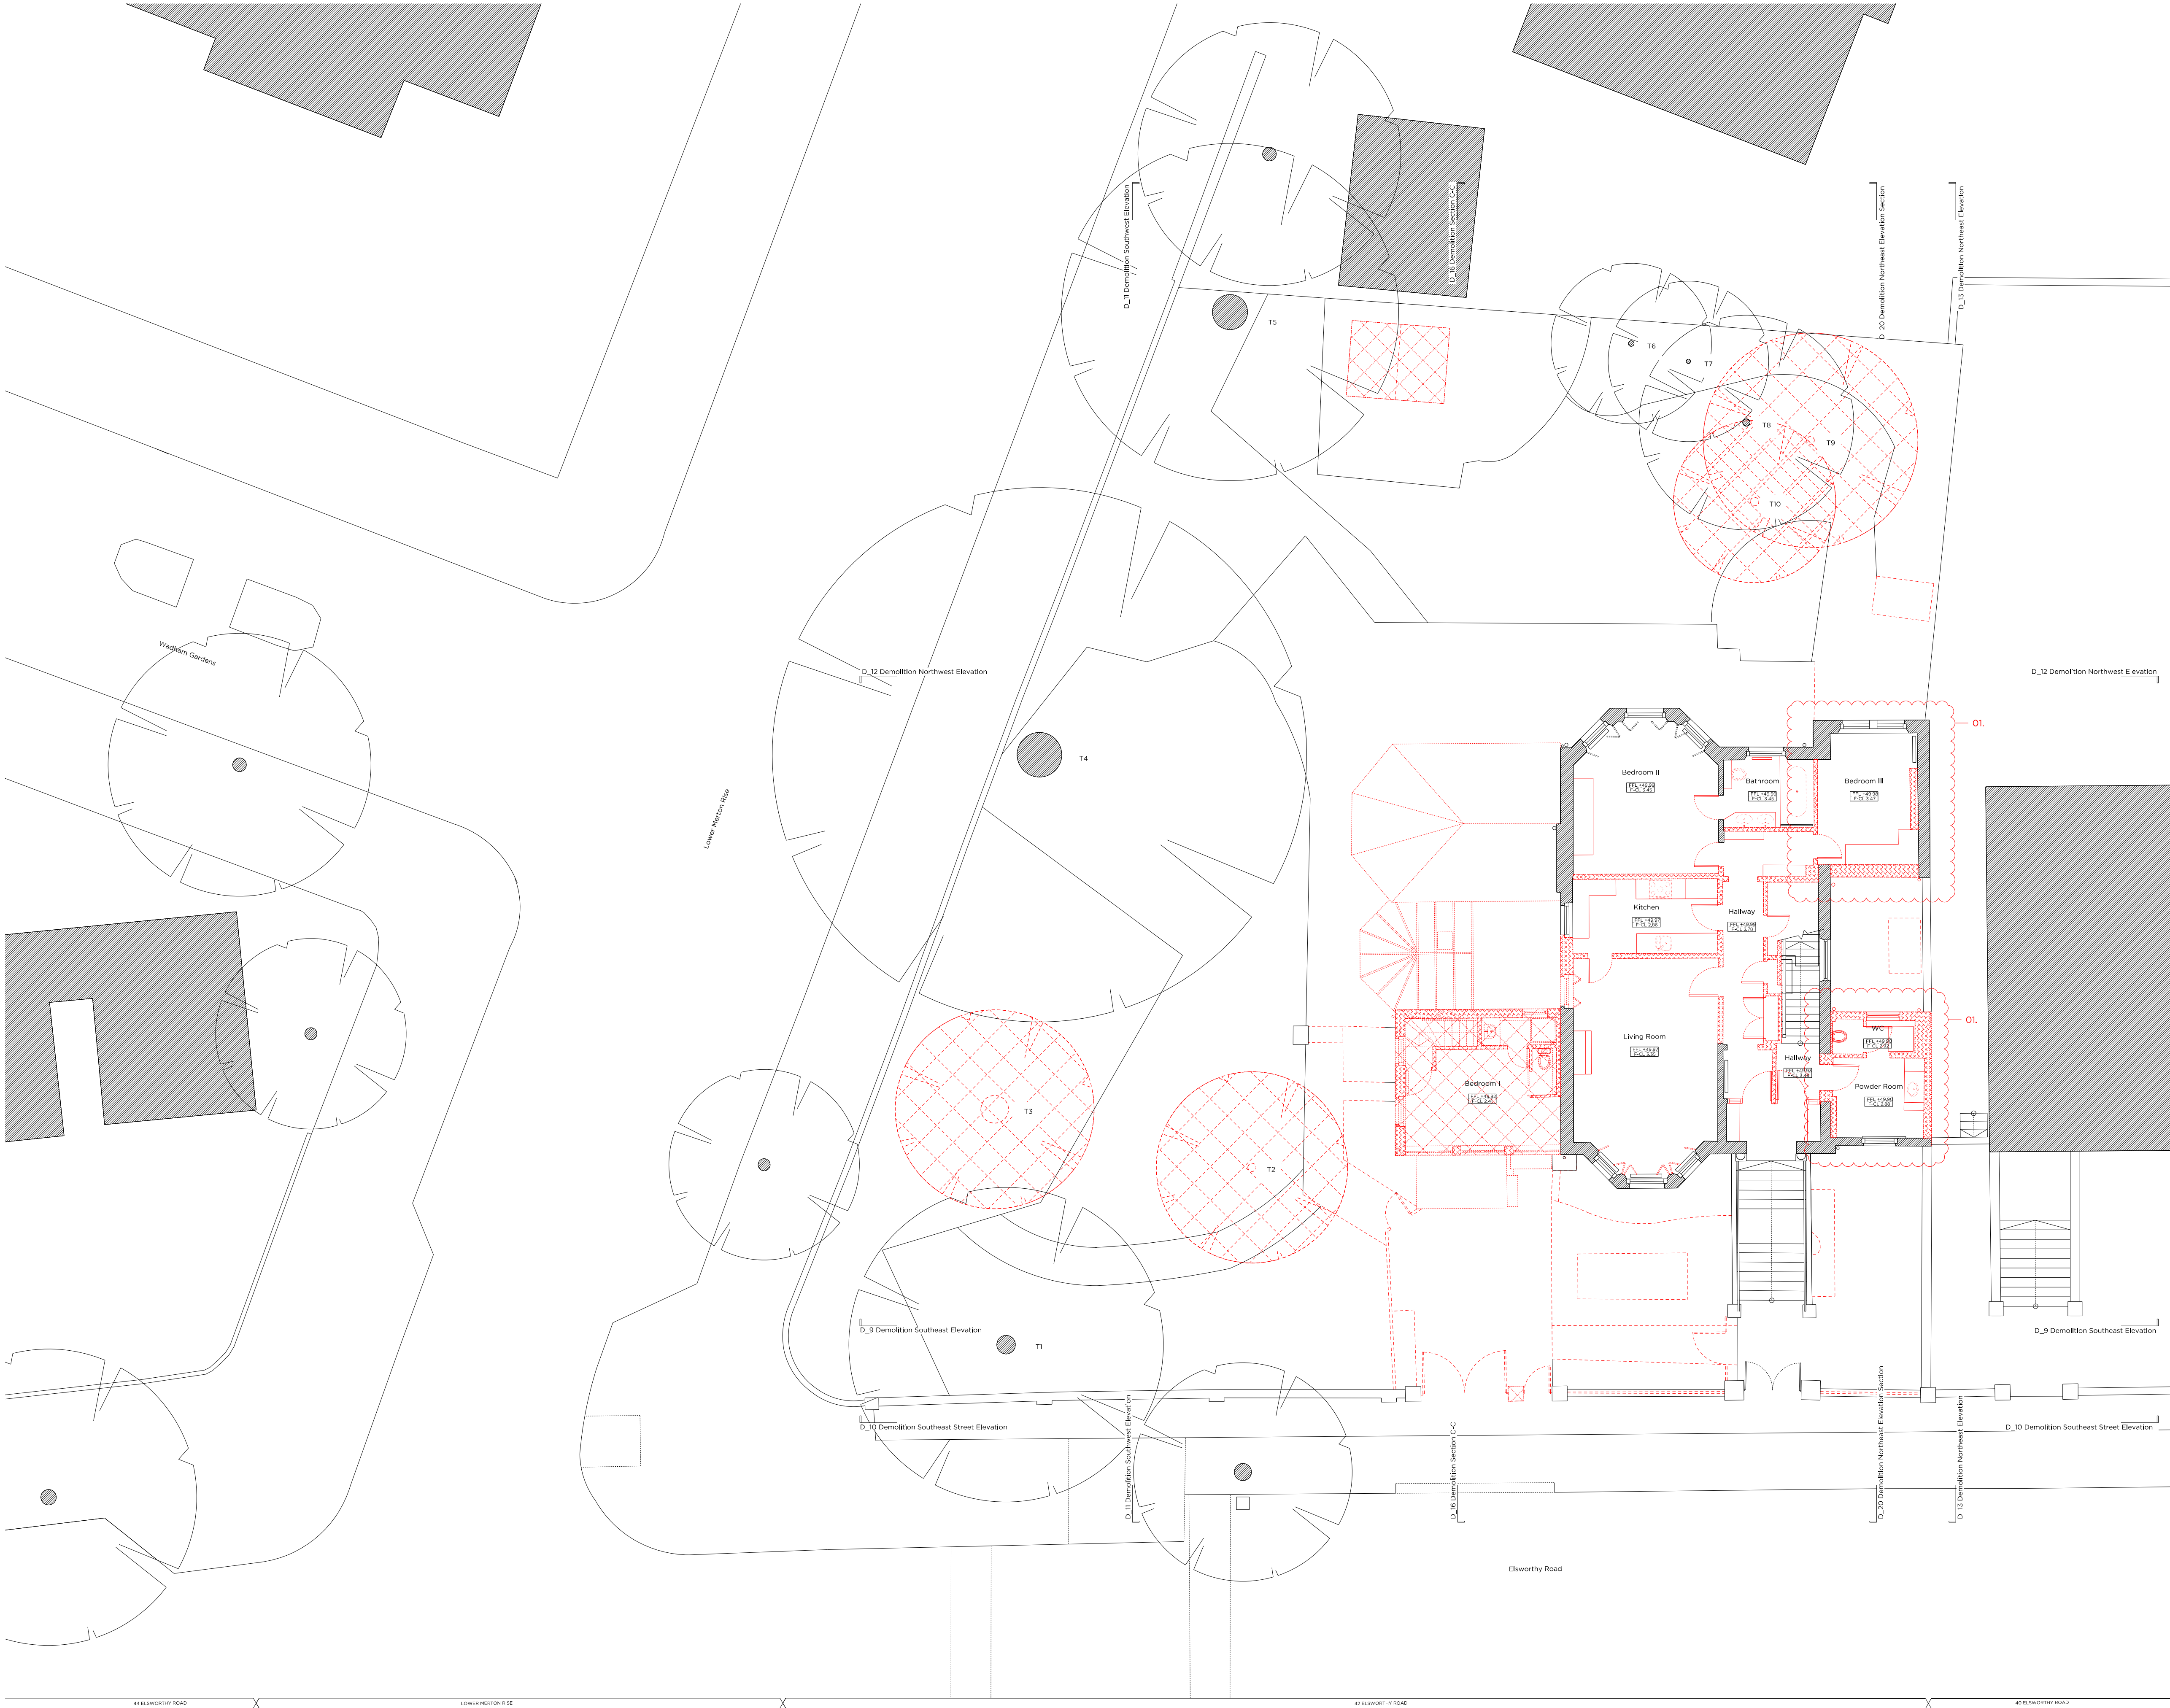

Key Site Plan 1:250

Key:

- Existing structure / earth
- Existing structure / fittings to be removed
- Denotes existing fittings to be removed
- Hatch denotes area of excavation
- Line denotes removal of existing structure
- Tree removed. Refer to arboricultural report submitted with application

Rev A 08/11/2019 Issued For Planning
1. Hatching removed to illustrated floors being retained as illustrated in section

PLANNING

Project No. 16092

Client Forty Two Point Five Elsworth Ltd

Date July 2018

Scale 1:200 @ A3 / 1:100 @ A1

Project 42 Elsworth Road, NW3

Drawing Title: Demolition Ground Floor Plan

Drawing No. D_01 Rev. A

Drawn RP	Approved MW	Signed -
----------	-------------	----------

Marek Wojciechowski Architects

66-68 Margaret Street W1W 8SR T. 020 7580 9336 www.mwa.co.uk

Copyright Marek Wojciechowski Architects Limited. No implied license exists. This drawing should not be used to calculate areas for the purposes of valuation. All dimensions to be checked on site by the contractor and such dimensions to be their responsibility. Do not scale drawings. All work must comply with relevant British Standards and Building Regulations requirements. Drawing errors and omissions to be reported to the architect.

0 0.5m 1m 2m 3m 4m 5m