






1 SITE LOCATION PLAN  
000 1:1250

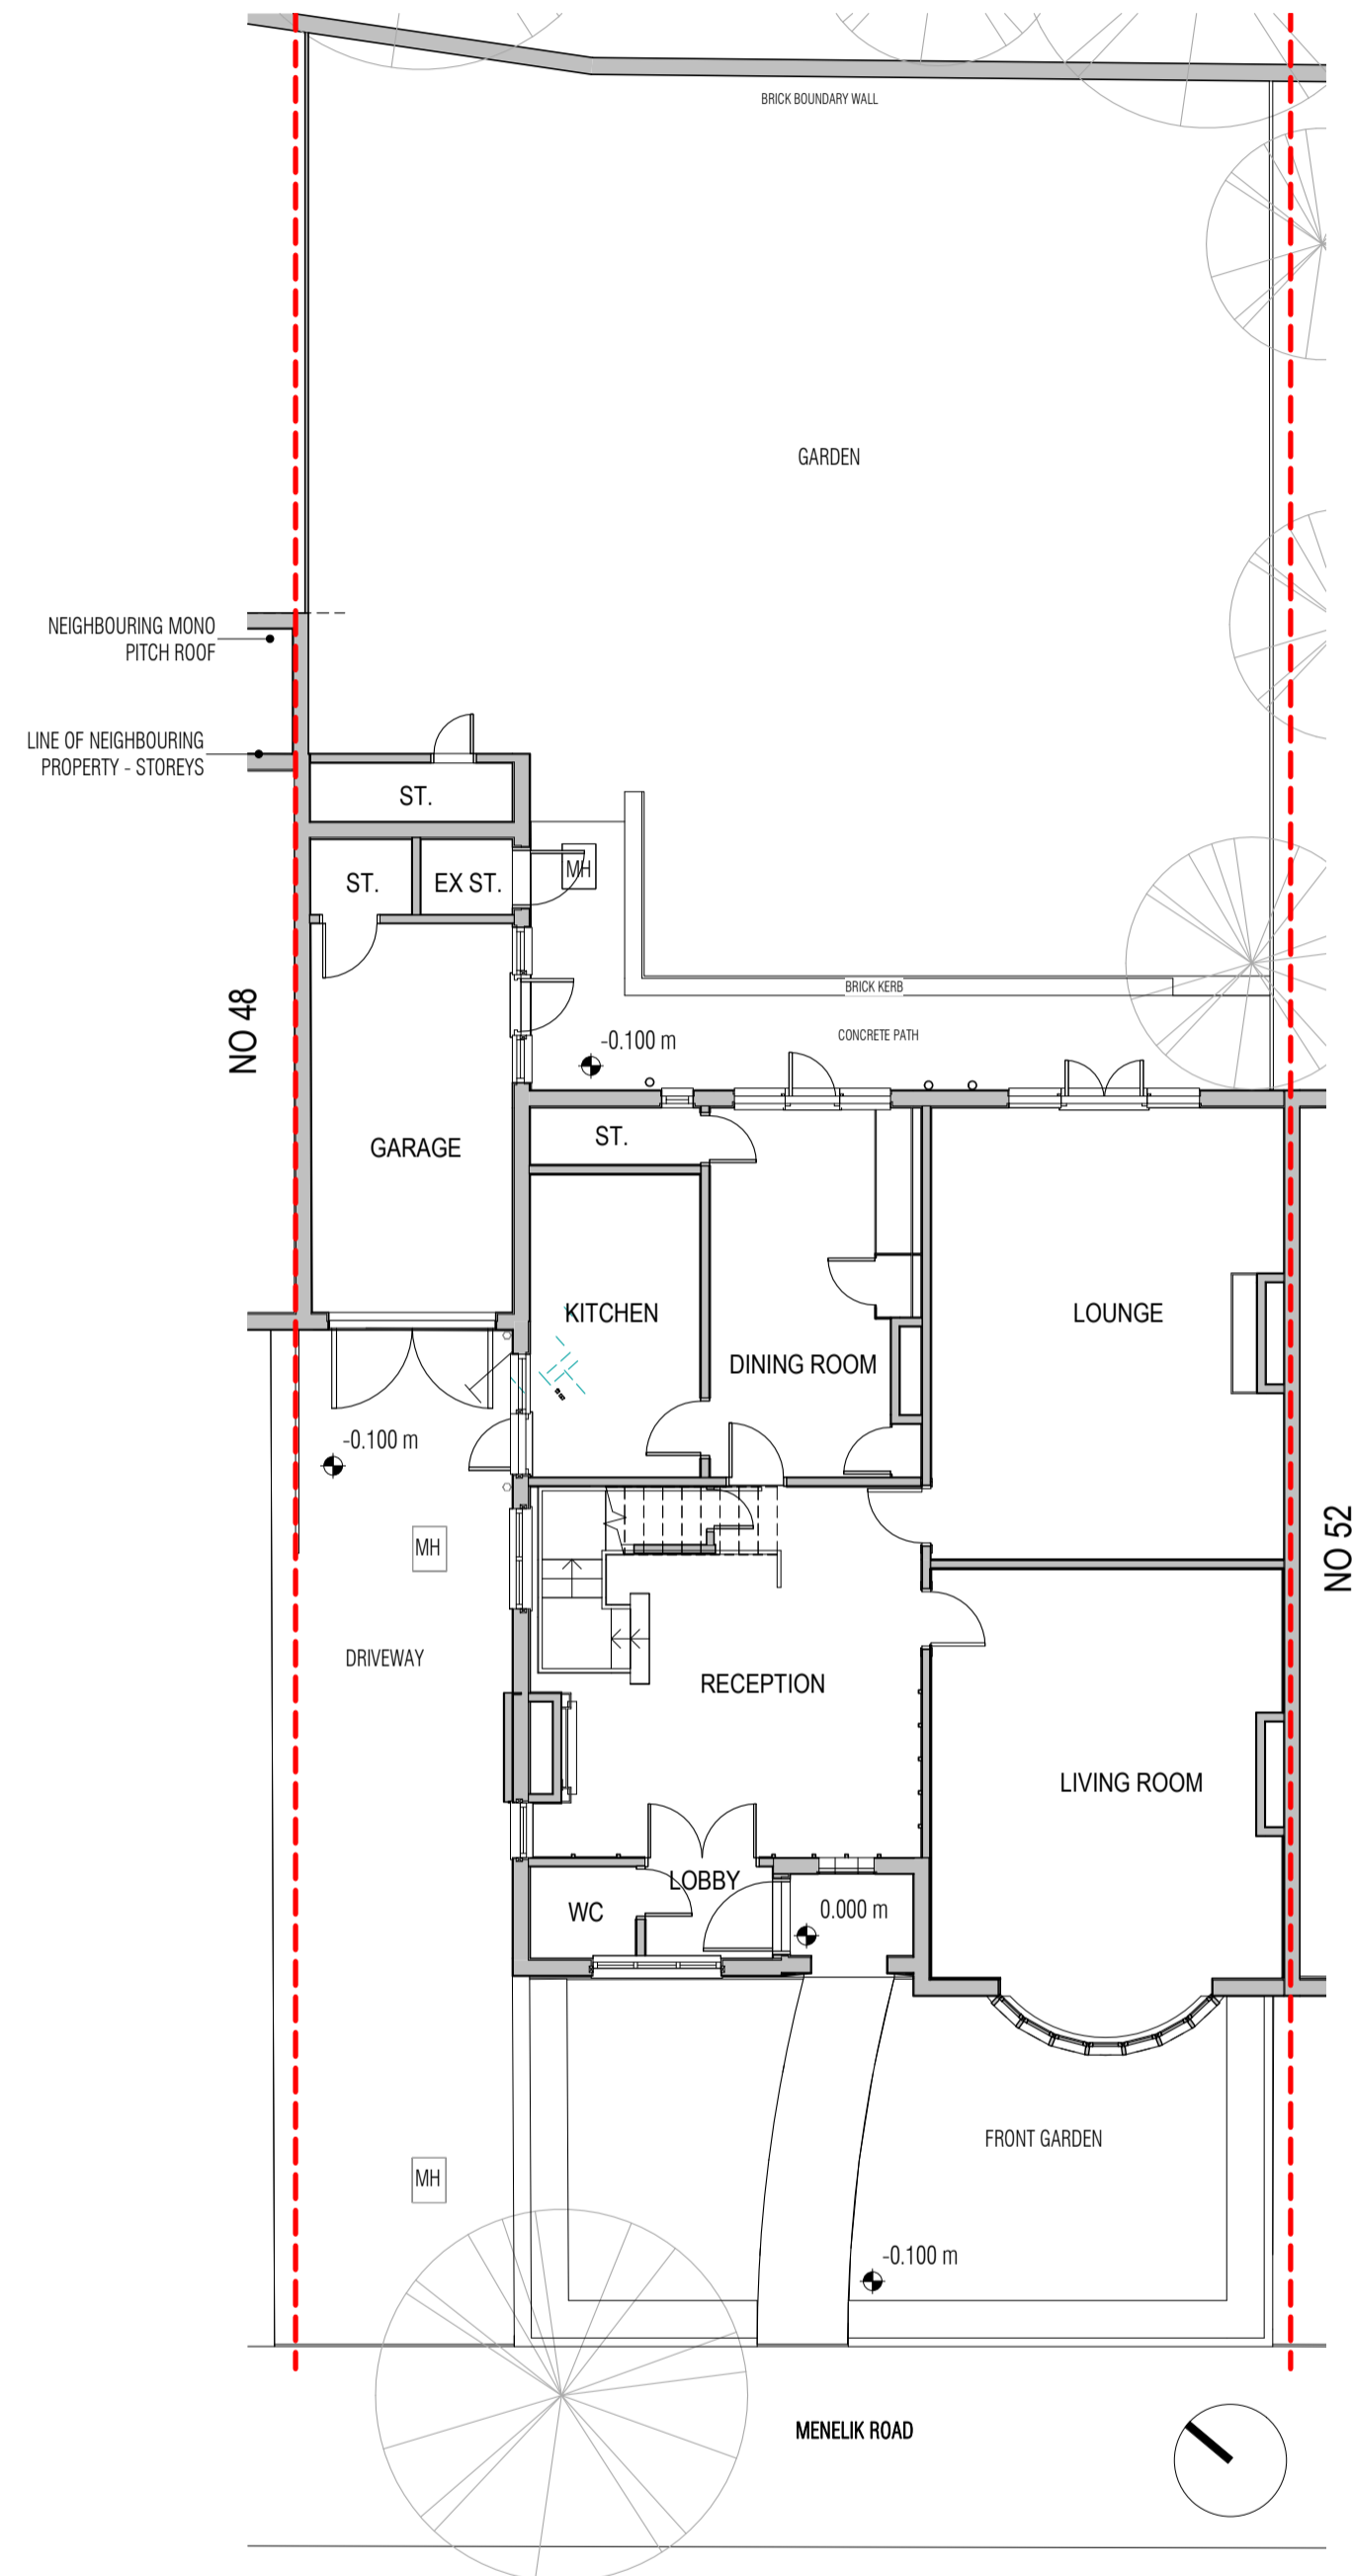

2 EXISTING GROUND FLOOR  
000 1:100

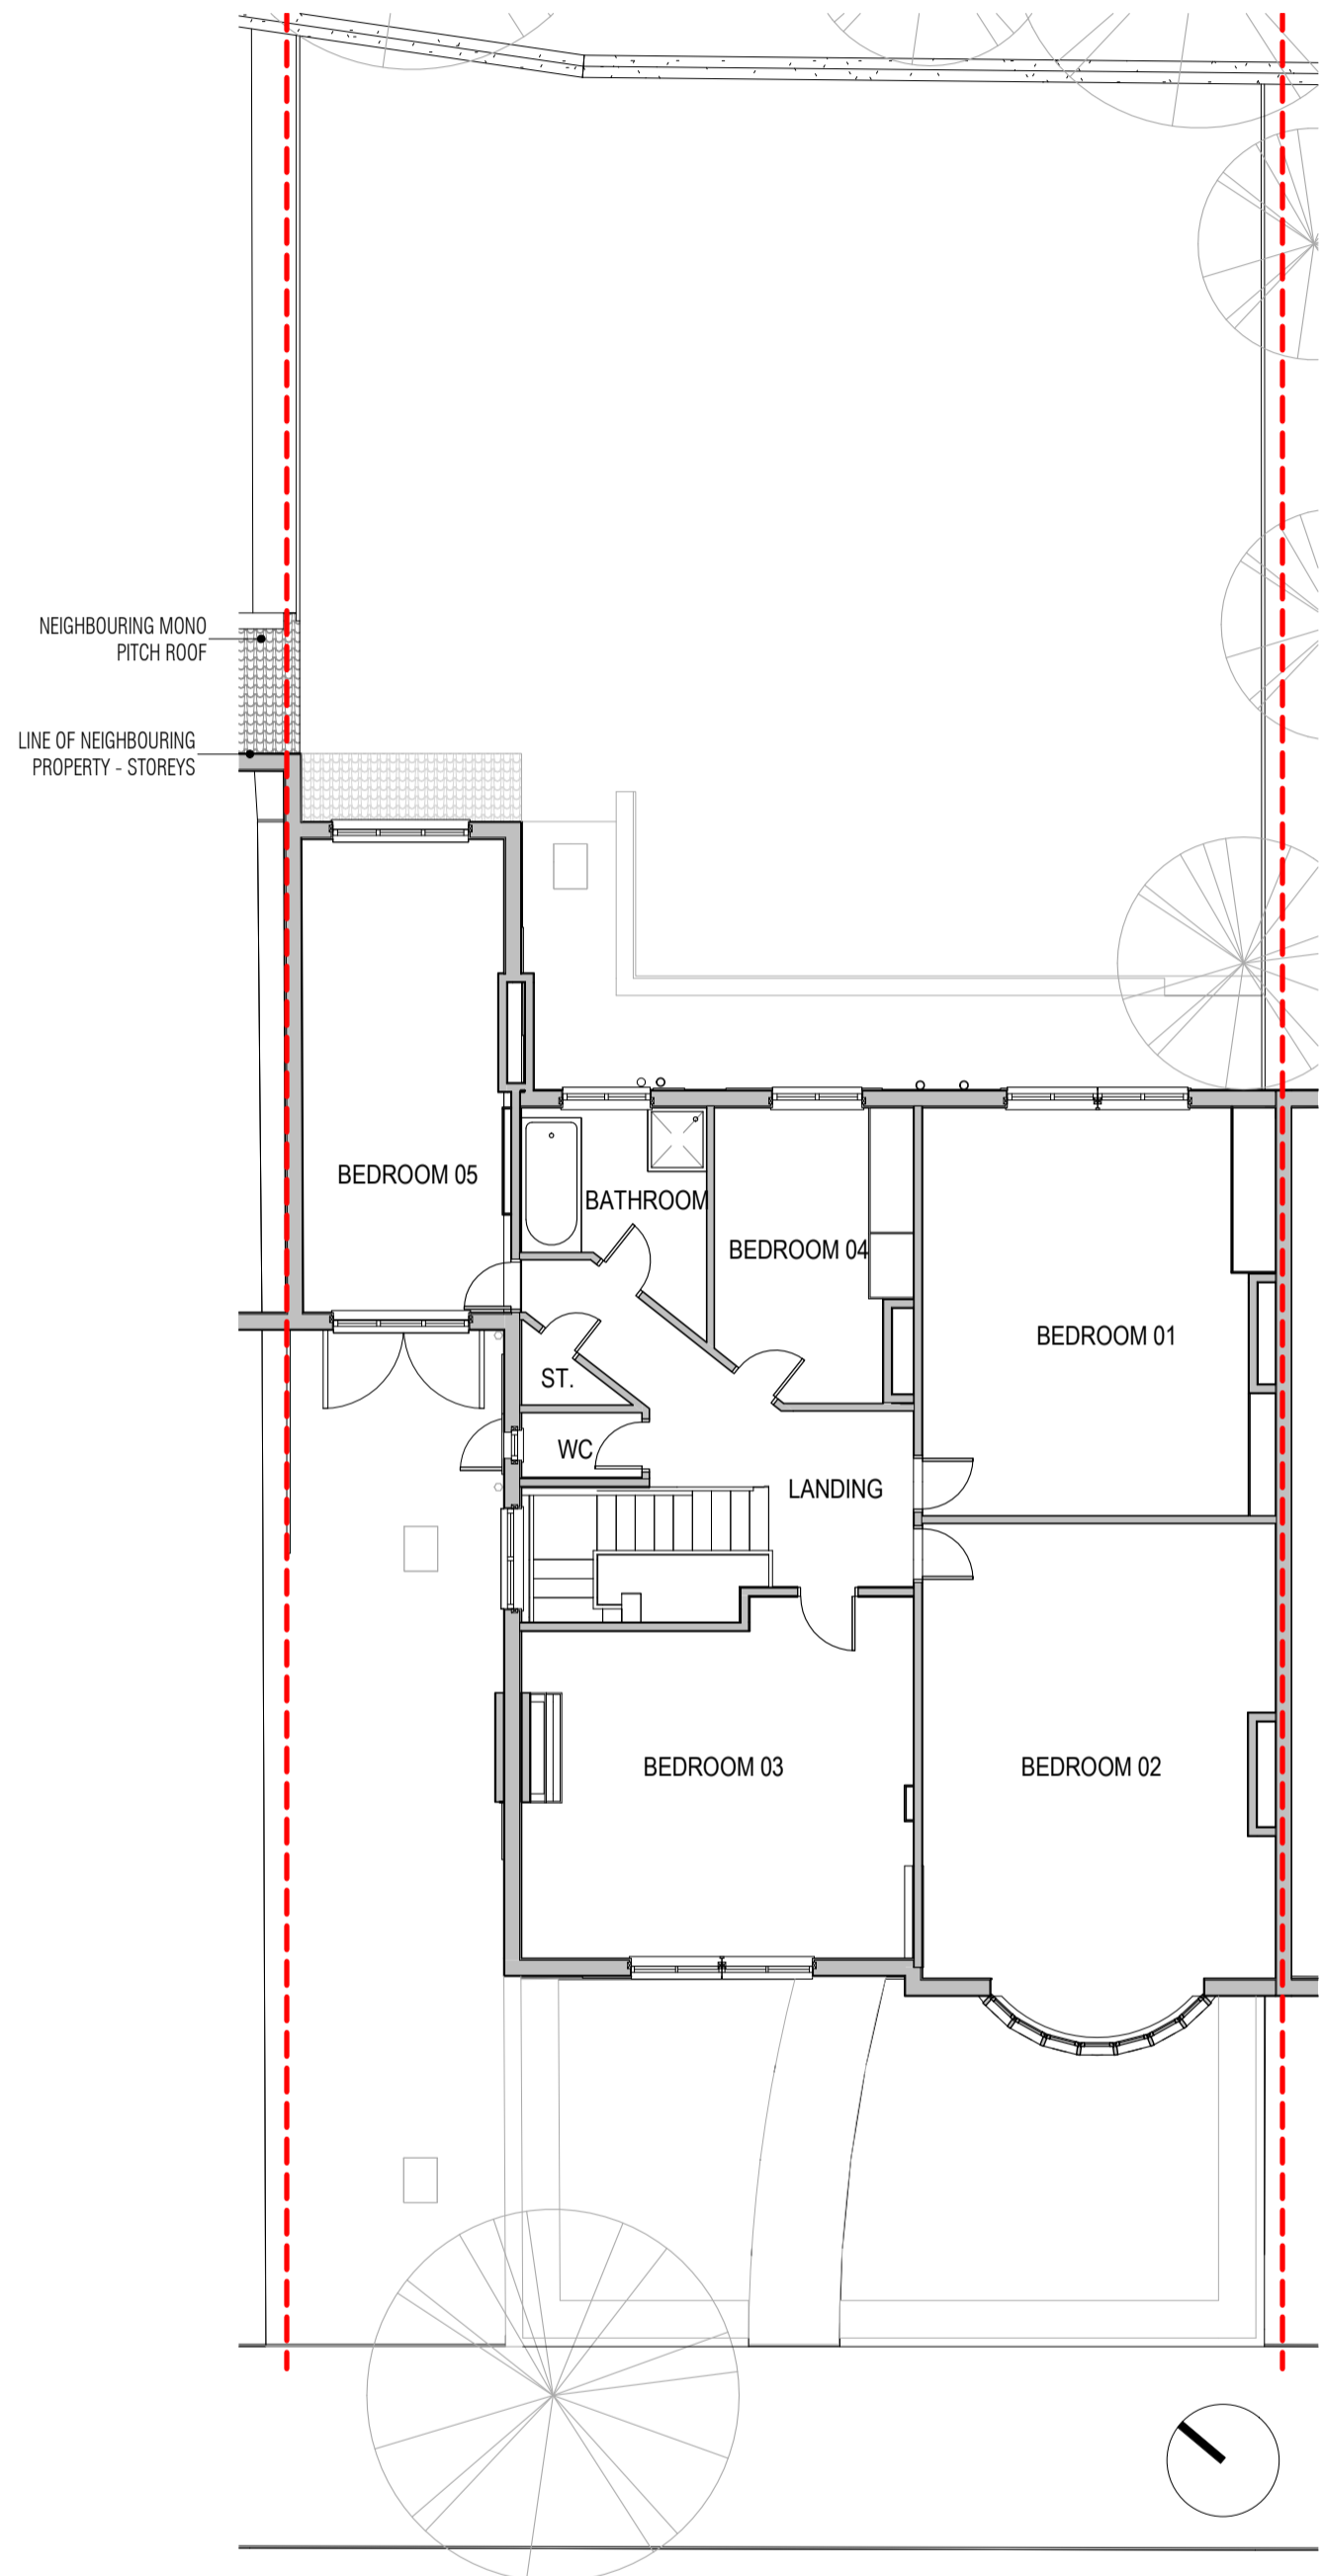

3 EXISTING FIRST FLOOR  
000 1:100

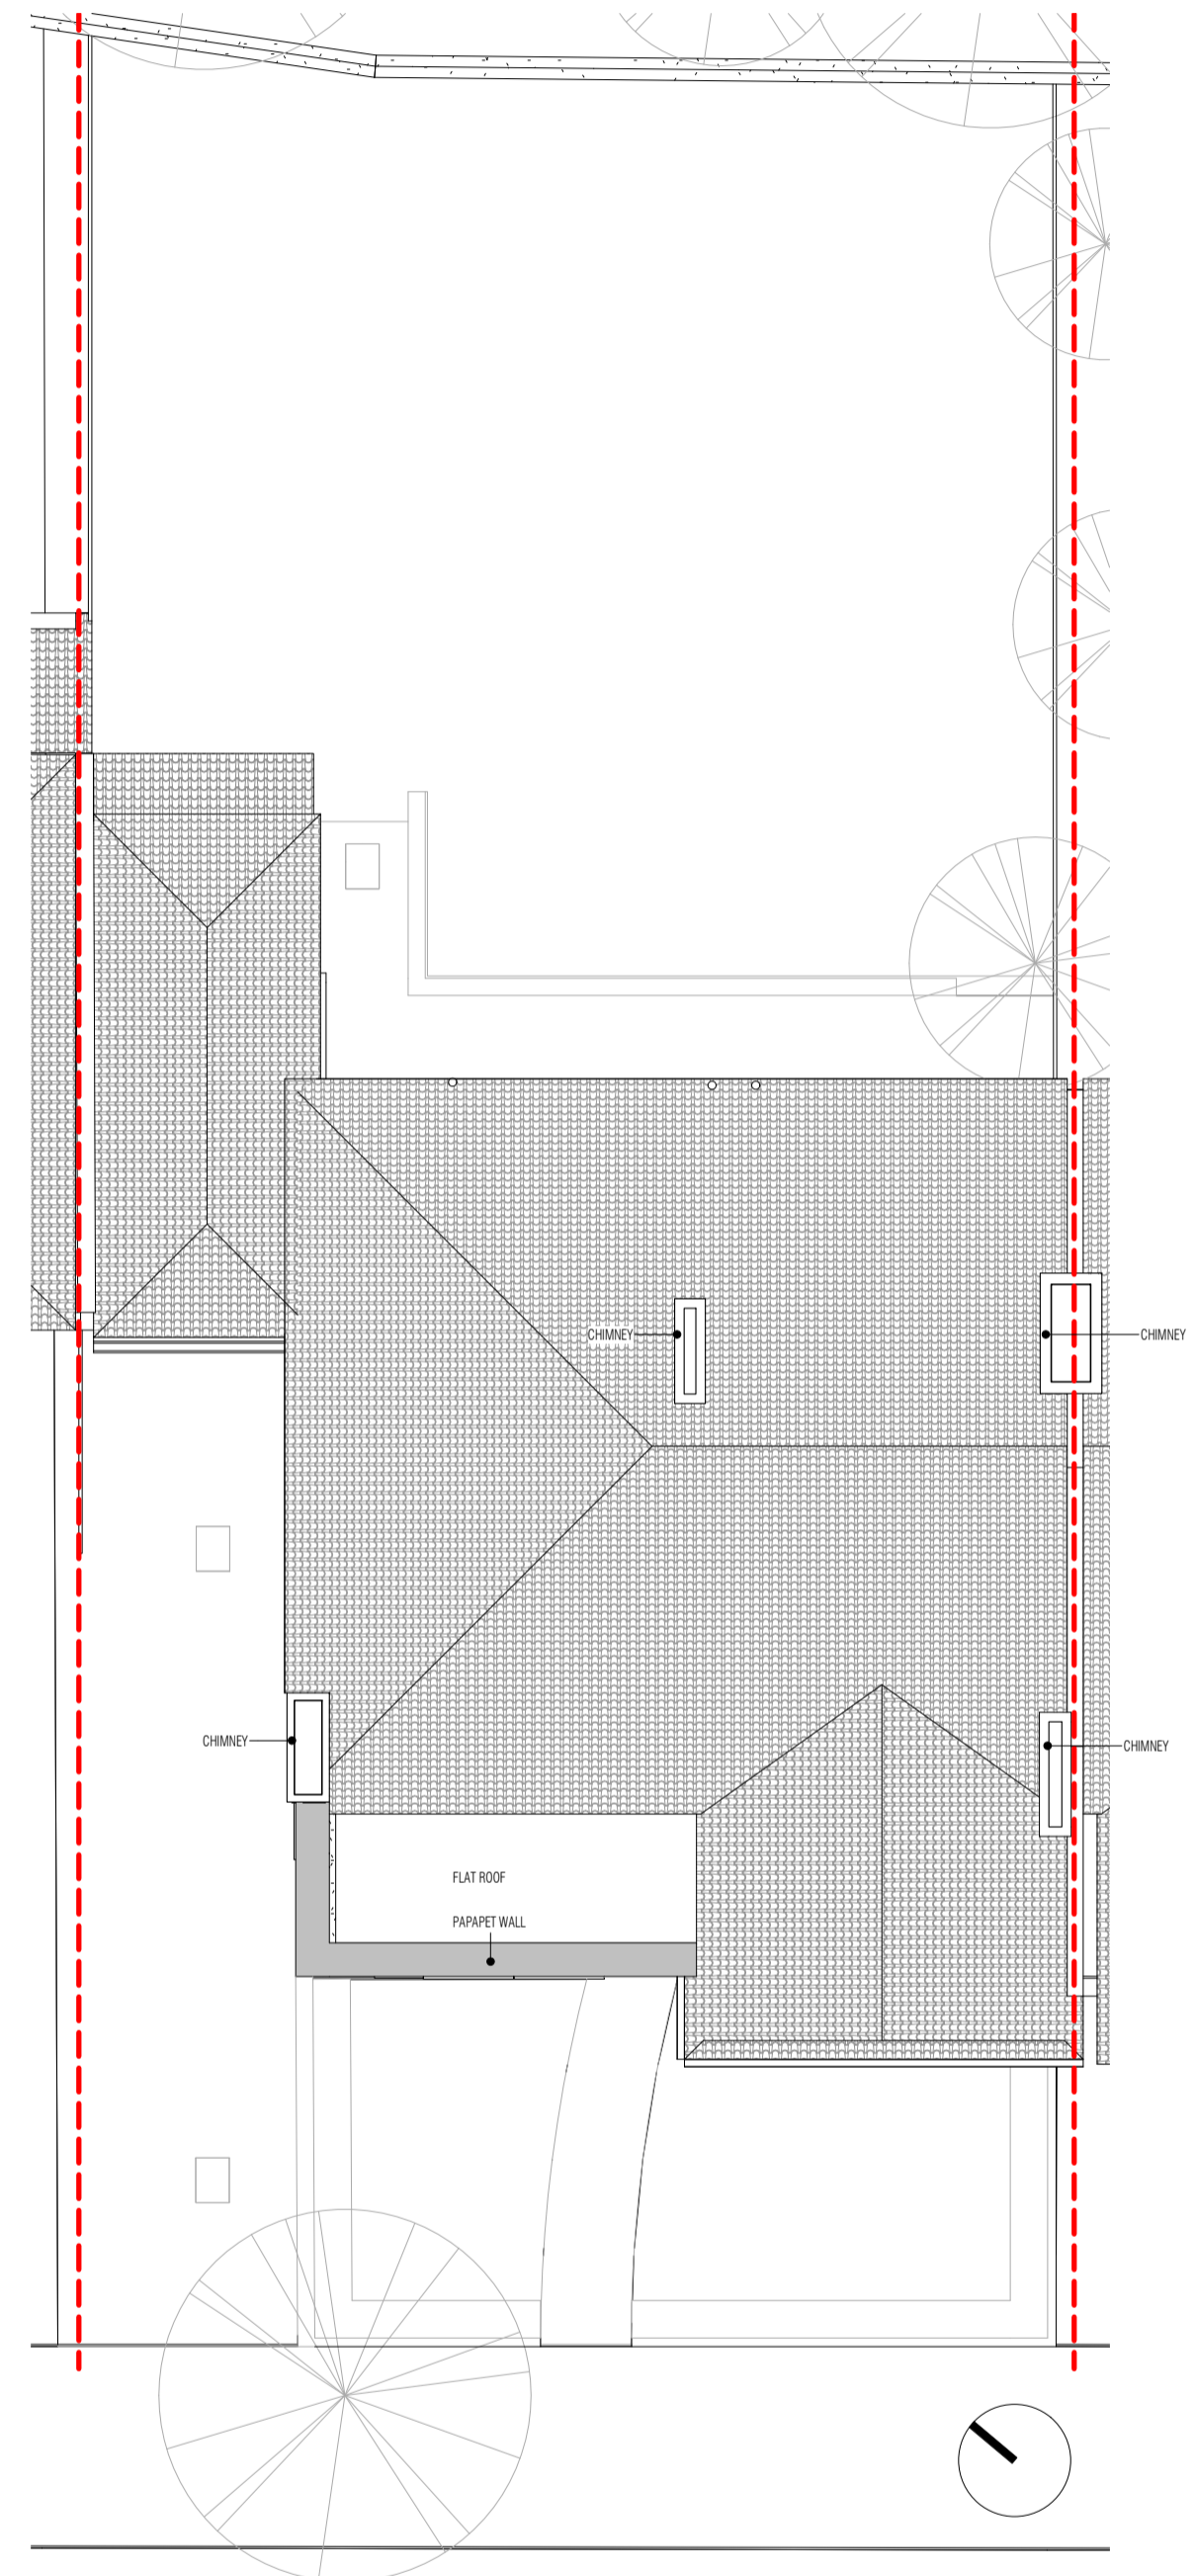

4 EXISTING ROOF PLAN  
000 1:100

KEY PLAN	NOTES

REV. DATE. DESCRIPTION P01 18.11.19 PLANNING	DRAWING TITLE SITE LOCATION PLAN + EXISTING GROUND, FIRST AND ROOF PLAN	CLIENT ROACH YOUNG STUDIO
SCALE As indicated	A1 SHEET	CLIENT RIECHERT FAMILY
STATUS PLANNING		PROJECT 50 MENELIK ROAD HAMPSTEAD LONDON NW2 3RH
DRAWING NO 0050-000	REV P01	