



EXISTING GROUND FLOOR PLAN

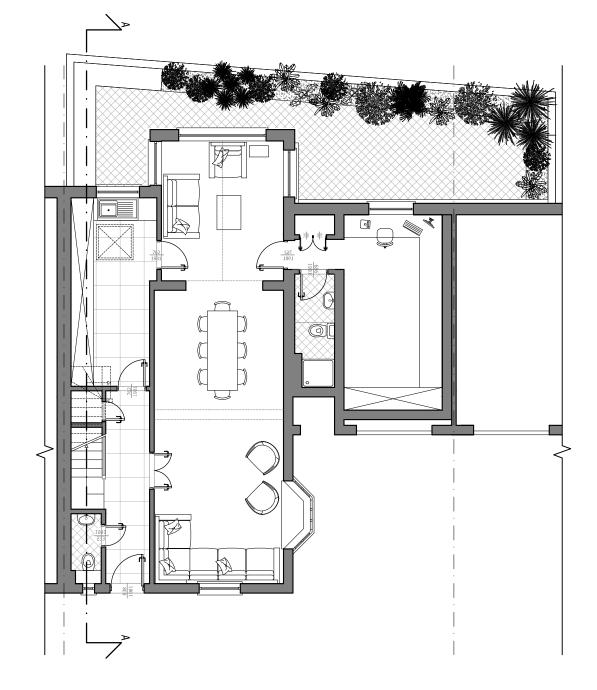

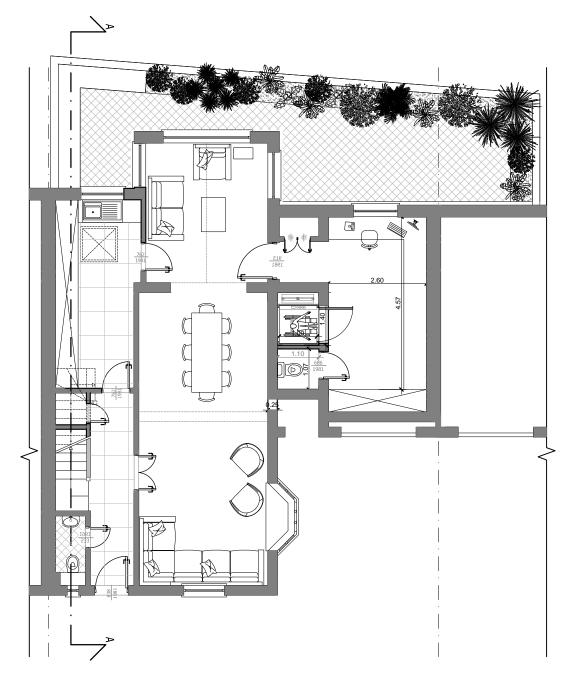

PROPOSED GROUND FLOOR PLAN

CLIENT:

Lord Peter Eden

JOB TITLE:

PROPOSED FIRST FLOOR SIDE EXTENSION TO FACILITATE A LIFT SHAFT.

at

19 FAIRFAX PLACE NW6 4EJ LONDON

DRAWING TITLE:

EXISTING AND PROPOSED GROUND FLOOR PLANS

SCALE: 1:100

DATE: 11/11/2019

DRAWING NUMBER: PL/02

REVISIONS:

DRAWN BY ALEXANDRA

Copyright © This drawing is copyright and must not be copied or reproduced without the written consent of ADA Architecture.

Note: All levels and dimensions to be checked on si

A.D.A Architectural
Design Ltd
UNIT 2, BREASY PLACE,
BURROUGHS GARDENS
HENDON, LONDON
NW4 4AT
TEL: 020 8202 1766

info@ada-architecture.co.uk