


EXISTING LOFT FLOOR PLAN

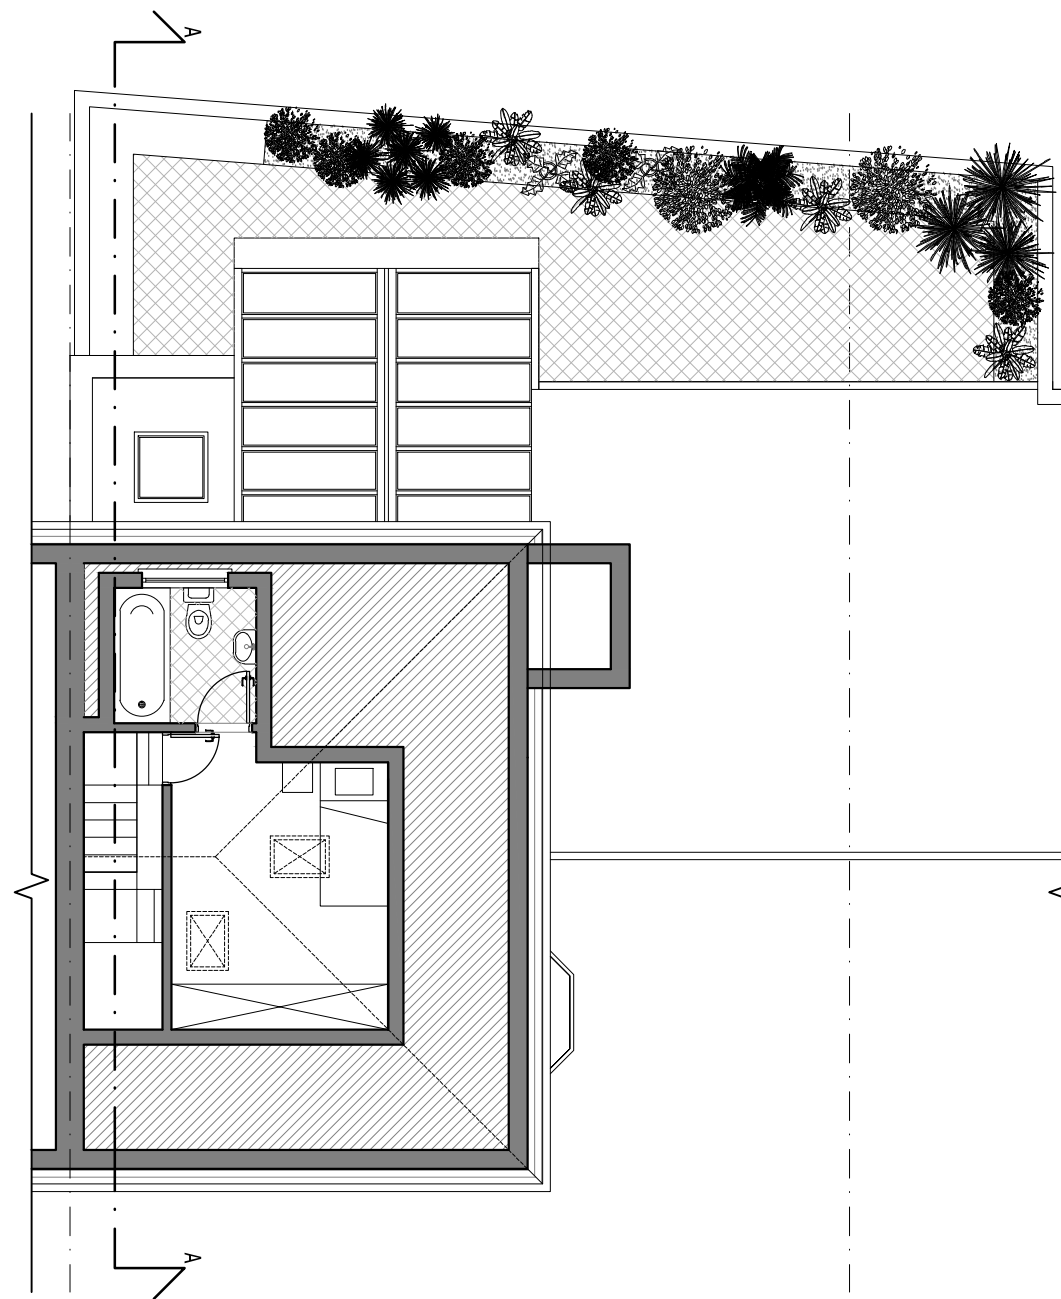

PROPOSED LOFT FLOOR PLAN

CLIENT:
Lord Peter Eden

JOB TITLE:
PROPOSED FIRST FLOOR SIDE
EXTENSION TO
FACILITATE A LIFT SHAFT.

at:
19 FAIRFAX PLACE
NW6 4EJ
LONDON

DRAWING TITLE:
EXISTING AND PROPOSED LOFT
FLOOR PLANS

SCALE: 1:100

DATE: 11/11/2019

DRAWING NUMBER: PL/04

REVISIONS:

DRAWN BY ALEXANDRA

Copyright© This drawing is copyright and must
not be copied or reproduced without the written
consent of ADA Architecture.

Note: All levels and dimensions to be checked on site

A.D.A Architectural
Design Ltd
UNIT 2, BREASY PLACE,
BURROUGHS GARDENS
HENDON, LONDON
NW4 4AT
TEL: 020 8202 1766
info@ada-architecture.co.uk