


EXISTING ROOF PLAN

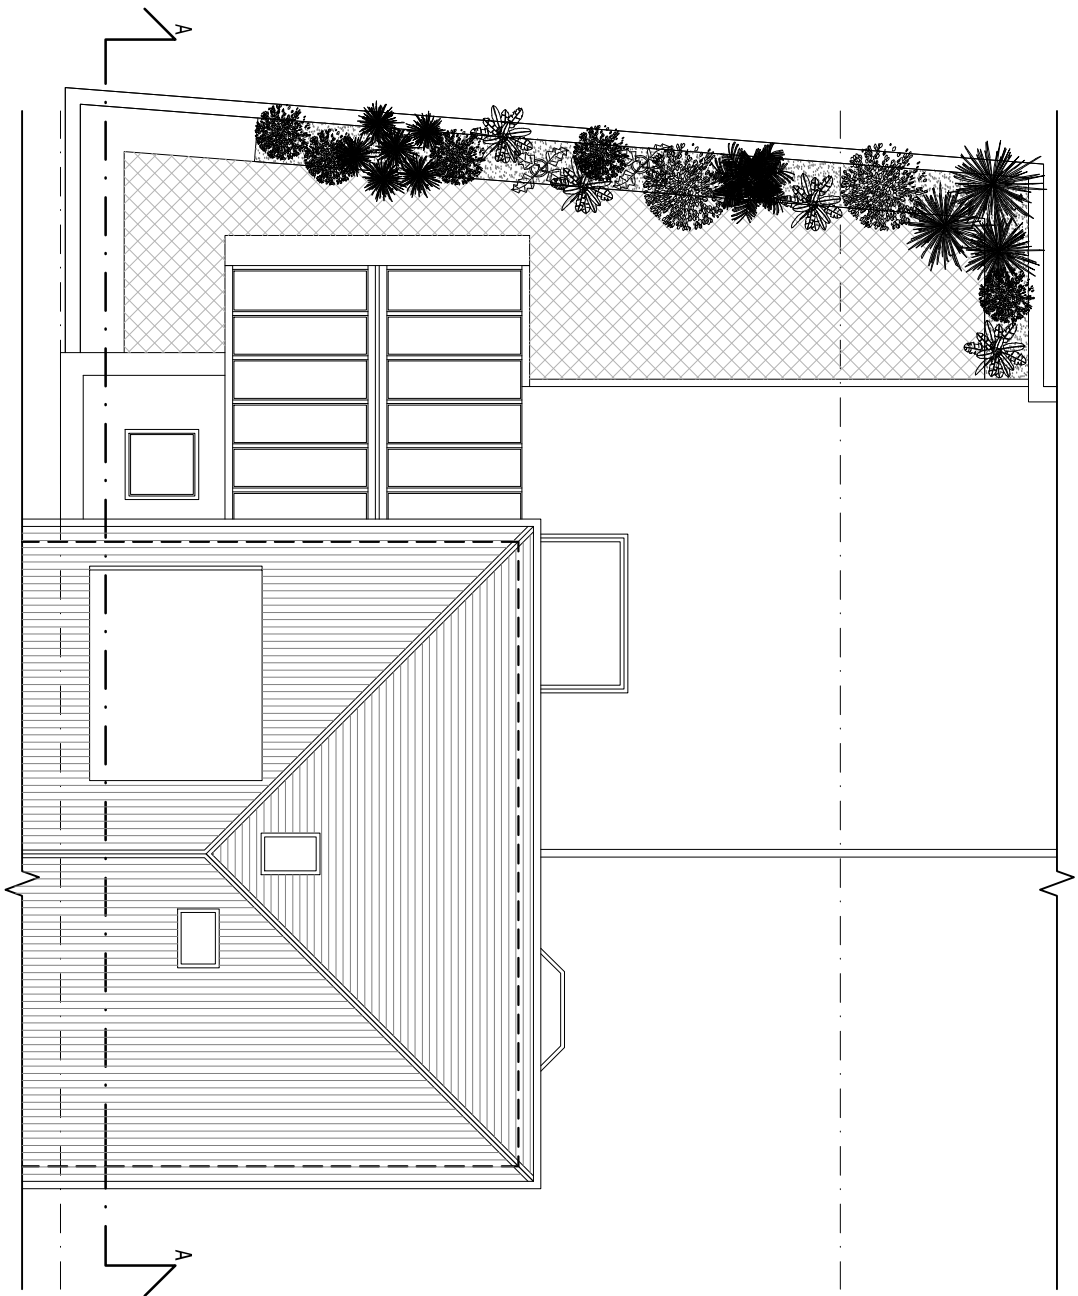

PROPOSED ROOF PLAN

CLIENT: Lord Peter Eden
JOB TITLE: PROPOSED FIRST FLOOR SIDE EXTENSION TO FACILITATE A LIFT SHAFT. at: 19 FAIRFAX PLACE NW6 4EJ LONDON
DRAWING TITLE: EXISTING AND PROPOSED ROOF PLANS
SCALE: 1:100
DATE: 11/11/2019
DRAWING NUMBER: PL/05
REVISIONS:
DRAWN BY ALEXANDRA
Copyright© This drawing is copyright and must not be copied or reproduced without the written consent of ADA Architecture. <small>Note: All levels and dimensions to be checked on site</small>
A.D.A Architectural Design Ltd UNIT 2, BREASY PLACE, BURROUGHS GARDENS HENDON, LONDON NW4 4AT TEL: 020 8202 1766 info@ada-architecture.co.uk