


EXISTING FRONT ELEVATION

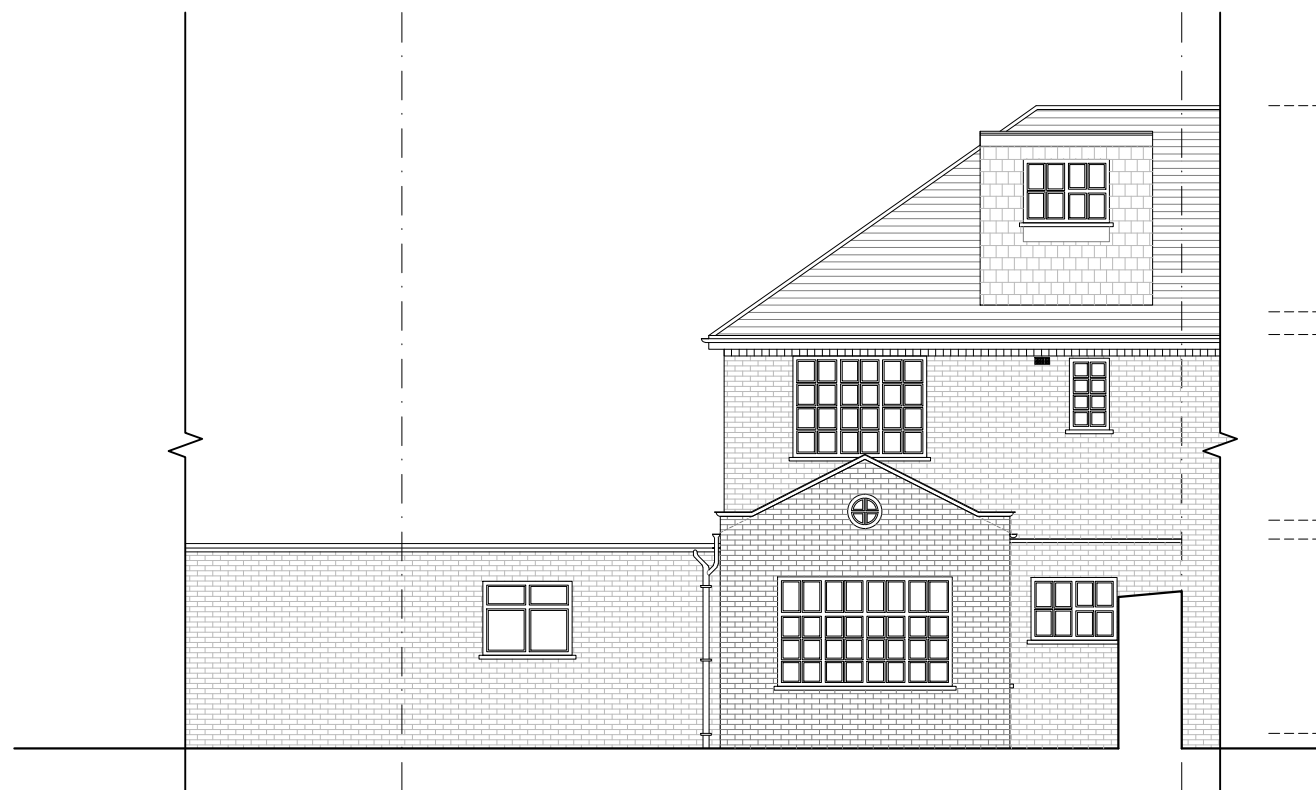

PROPOSED FRONT ELEVATION



EXISTING REAR ELEVATION



PROPOSED REAR ELEVATION

CLIENT:  
Lord Peter Eden

JOB TITLE:  
PROPOSED FIRST FLOOR SIDE  
EXTENSION TO  
FACILITATE A LIFT SHAFT.

at:  
19 FAIRFAX PLACE  
NW6 4EJ  
LONDON

DRAWING TITLE:  
EXISTING AND PROPOSED FRONT  
AND REAR ELEVATIONS

SCALE: 1:100

DATE: 11/11/2019

DRAWING NUMBER: PL/06

REVISIONS:

DRAWN BY ALEXANDRA

Copyright© This drawing is copyright and must  
not be copied or reproduced without the written  
consent of ADA Architecture.

Note: All levels and dimensions to be checked on site

A.D.A Architectural  
Design Ltd  
UNIT 2, BREASY PLACE,  
BURROUGHS GARDENS  
HENDON, LONDON  
NW4 4AT  
TEL: 020 8202 1766  
info@ada-architecture.co.uk