




BASEMENT PLAN

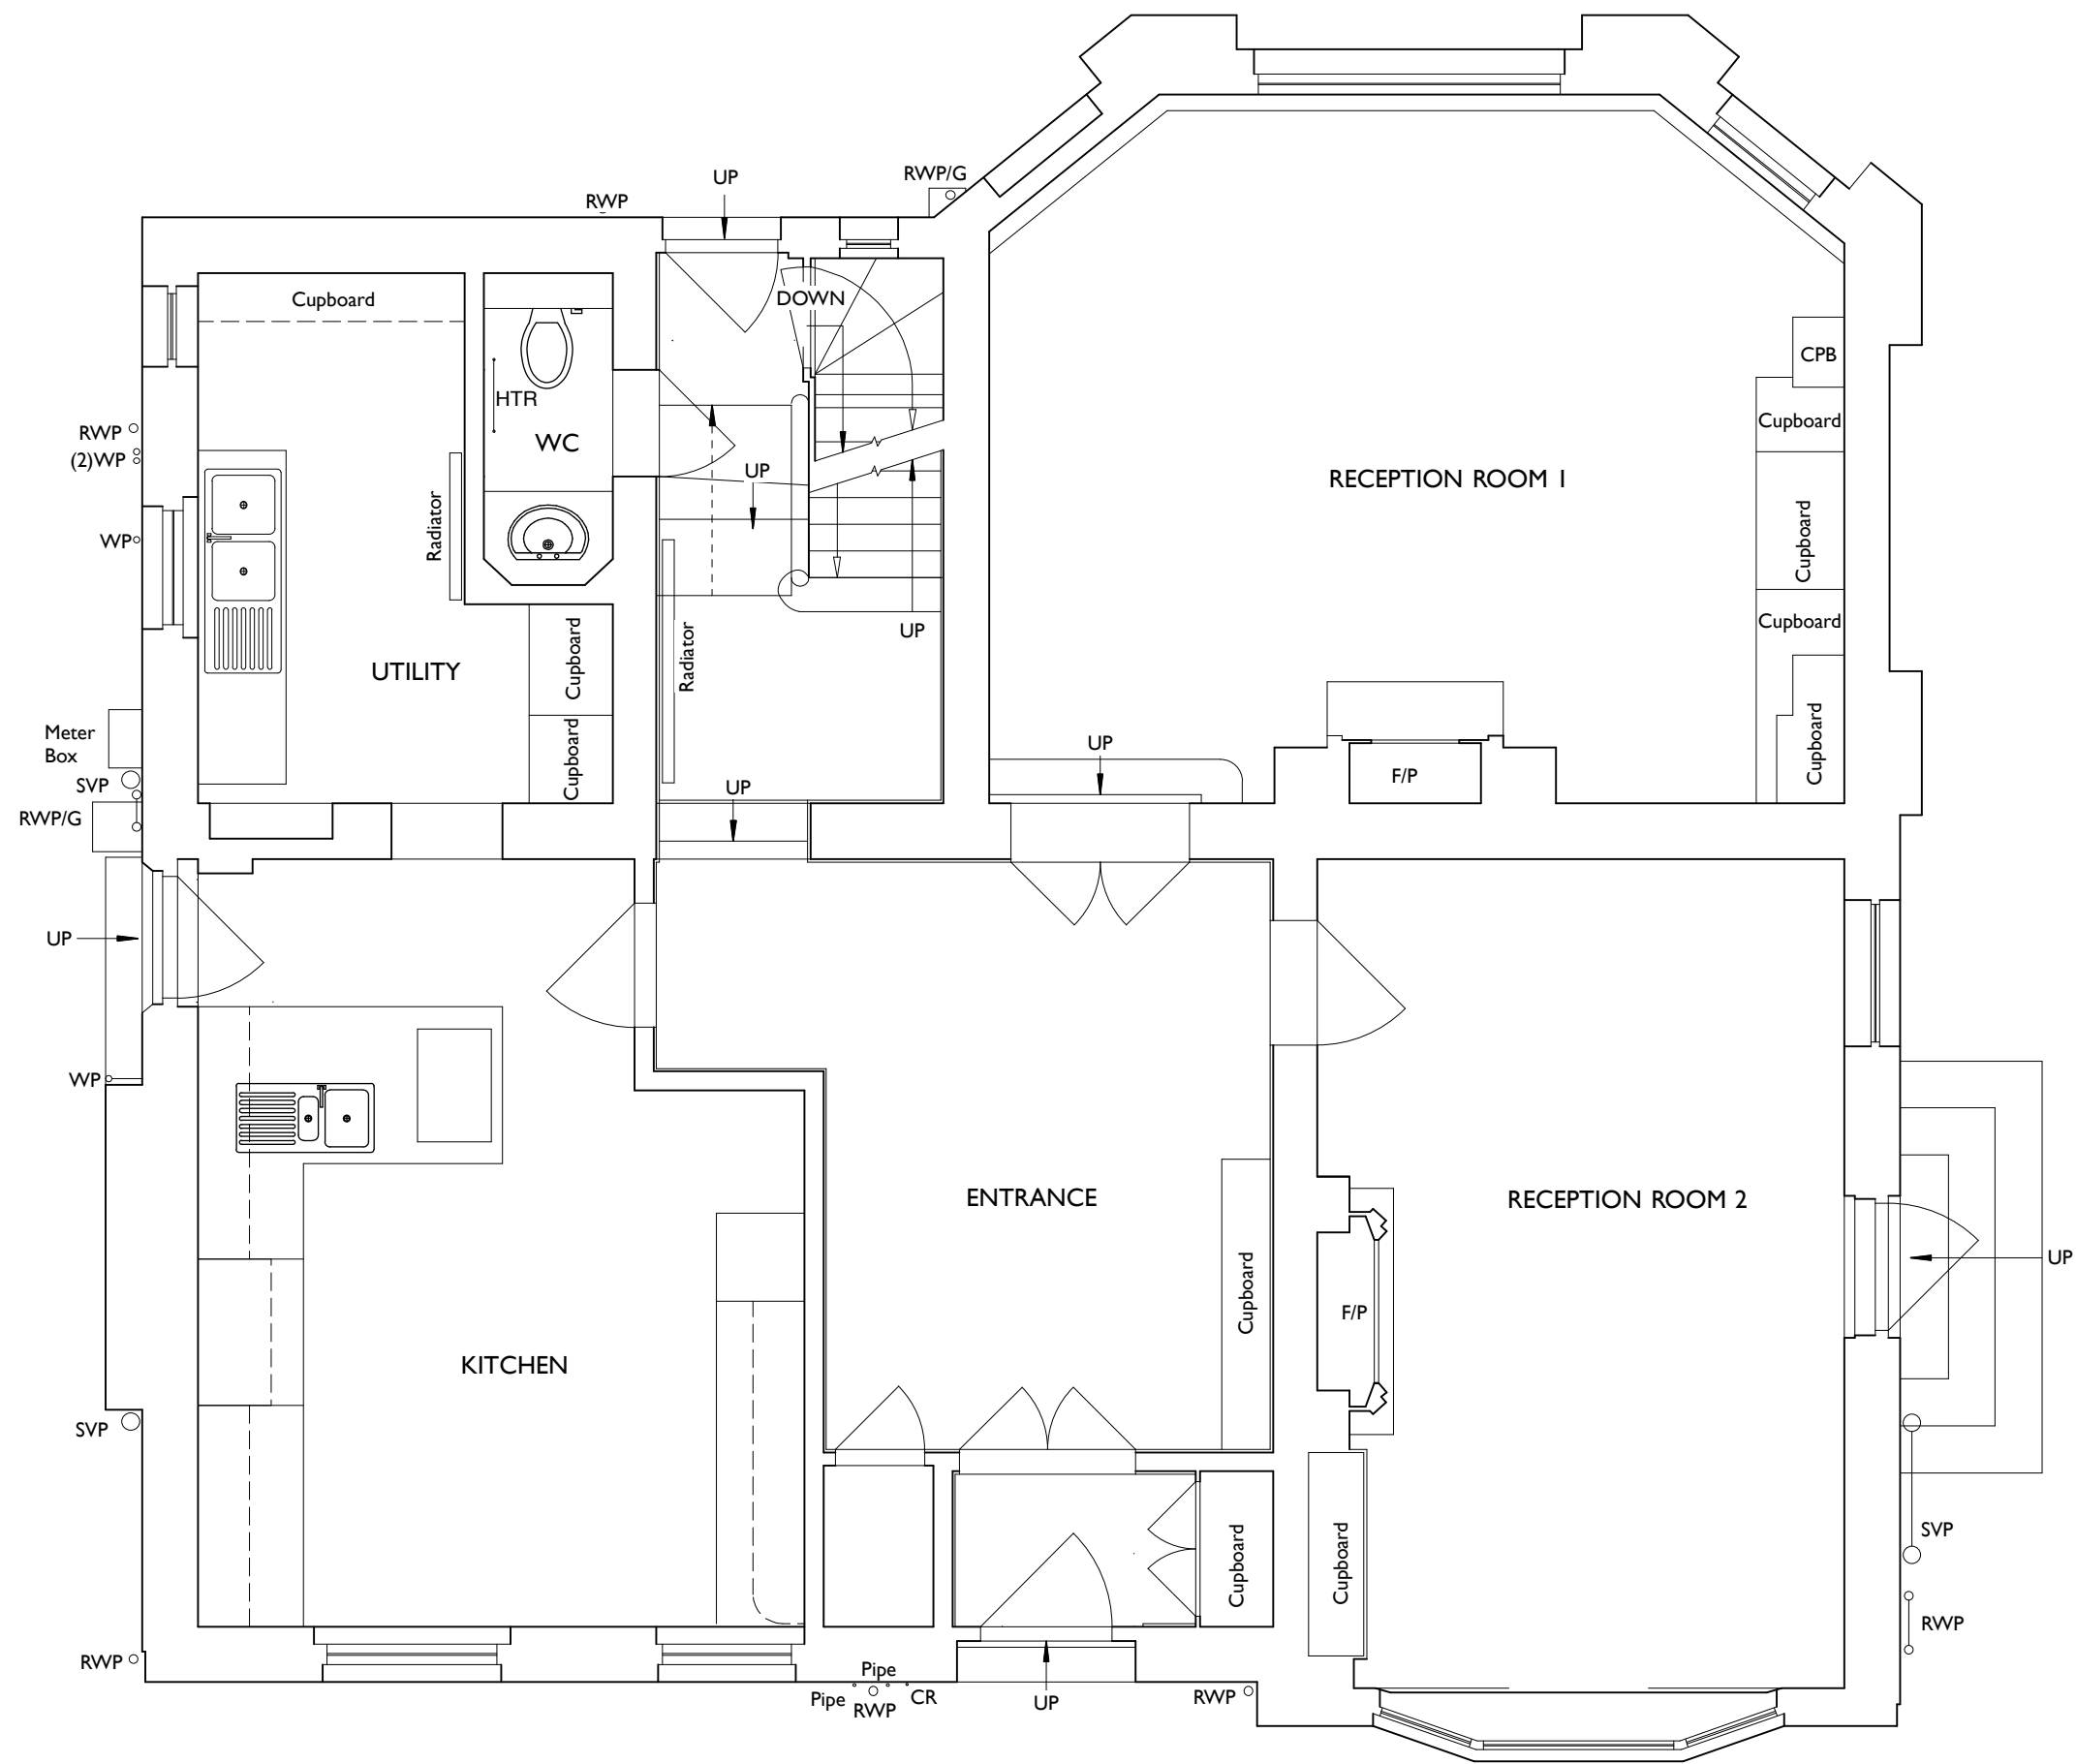

GROUND FLOOR PLAN

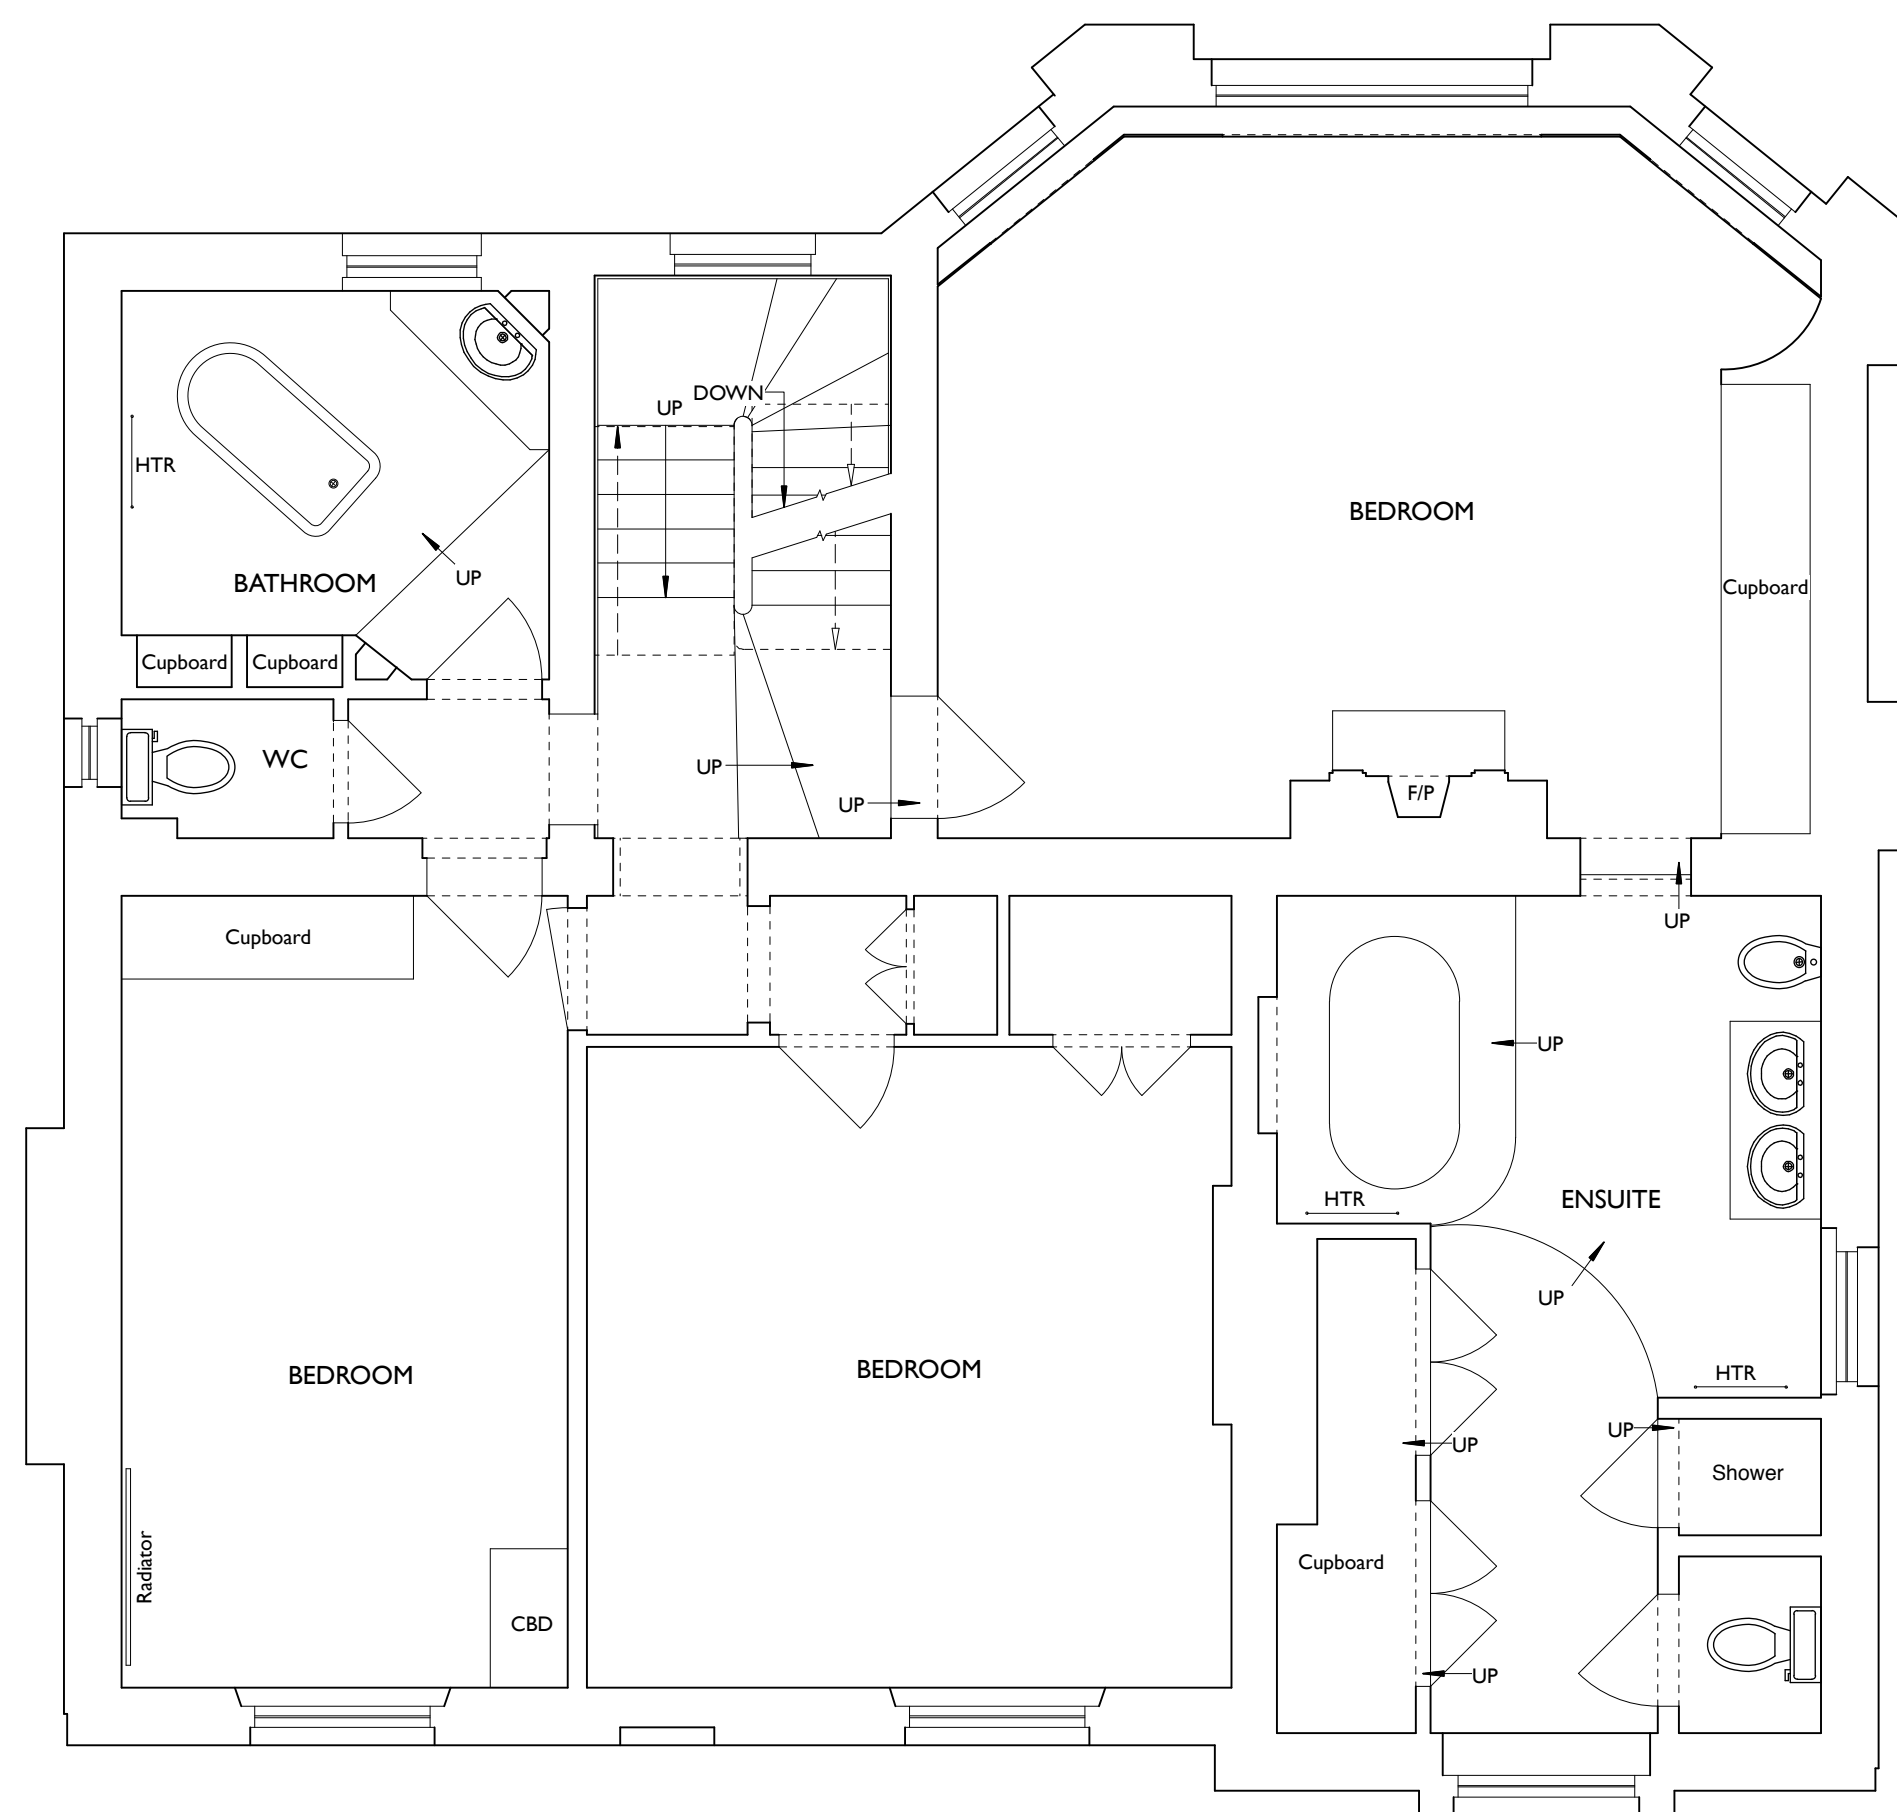



FIRST FLOOR PLAN

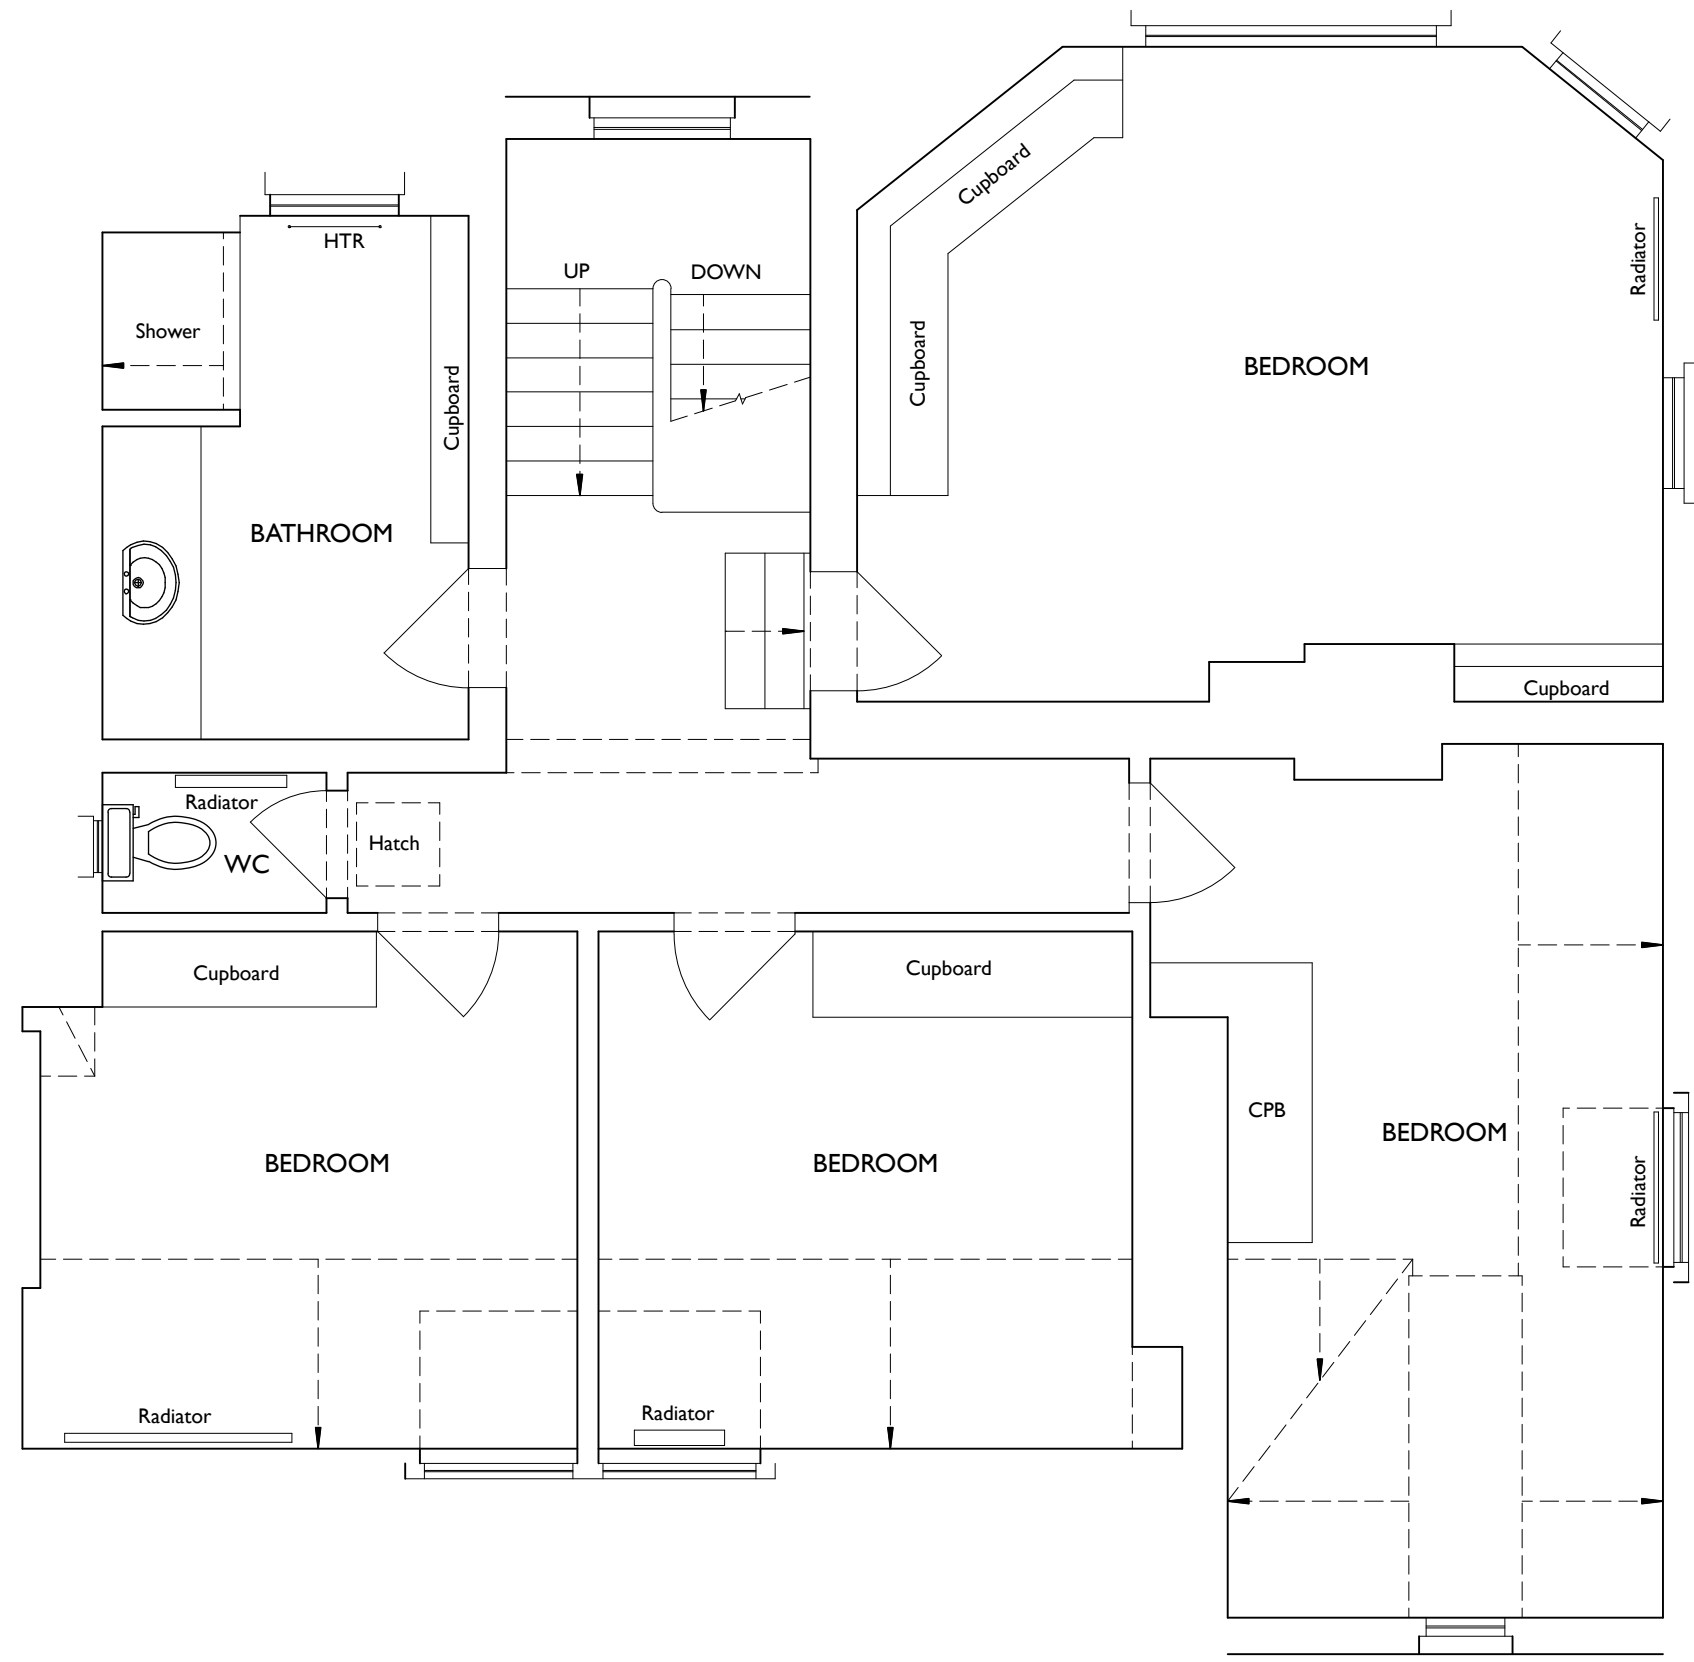


SECOND FLOOR PLAN

DO NOT SCALE THIS DRAWING USE DIMENSIONS ONLY
 VERIFY ALL DIMENSIONS ON SITE BEFORE COMMENCING ANY WORK OR SHOP DRAWINGS
 INFORM THE ARCHITECT BEFORE ANY WORK STARTS IF THIS DRAWING EXCEEDS THE QUANTITIES IN ANY WAY

ISSUE STATUS: FOR INFORMATION
 Revision Date

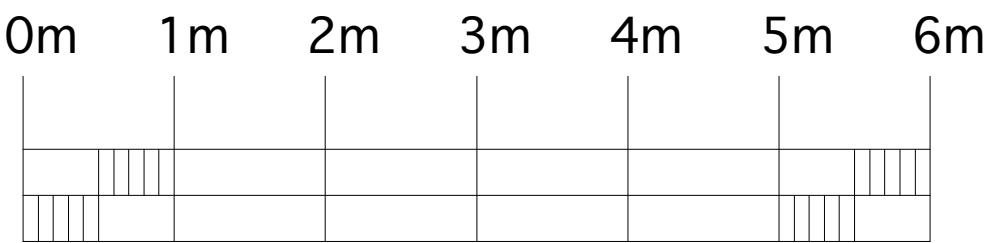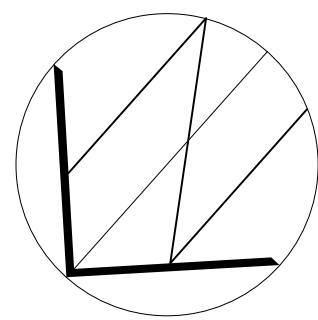

CLIENT Alasdair & Kate Douglas 80 Highgate West Hill		 Acanthus Clews <i>architects</i>
PROJECT 80 Highgate West Hill		
TITLE Floor Plans As Existing		
SCALE 1:50 @ A1 1:100 @ A3		
DATE October 2017	DRAWN	Acanthus House 57 Hightown Road Banbury • Oxfordshire OX16 9BE Tel: 01295 702600 Fax: 01295 702601 architects@acanthusclews.co.uk www.acanthusclews.co.uk
JOB N° 16_171	DRAWING N° 101	