
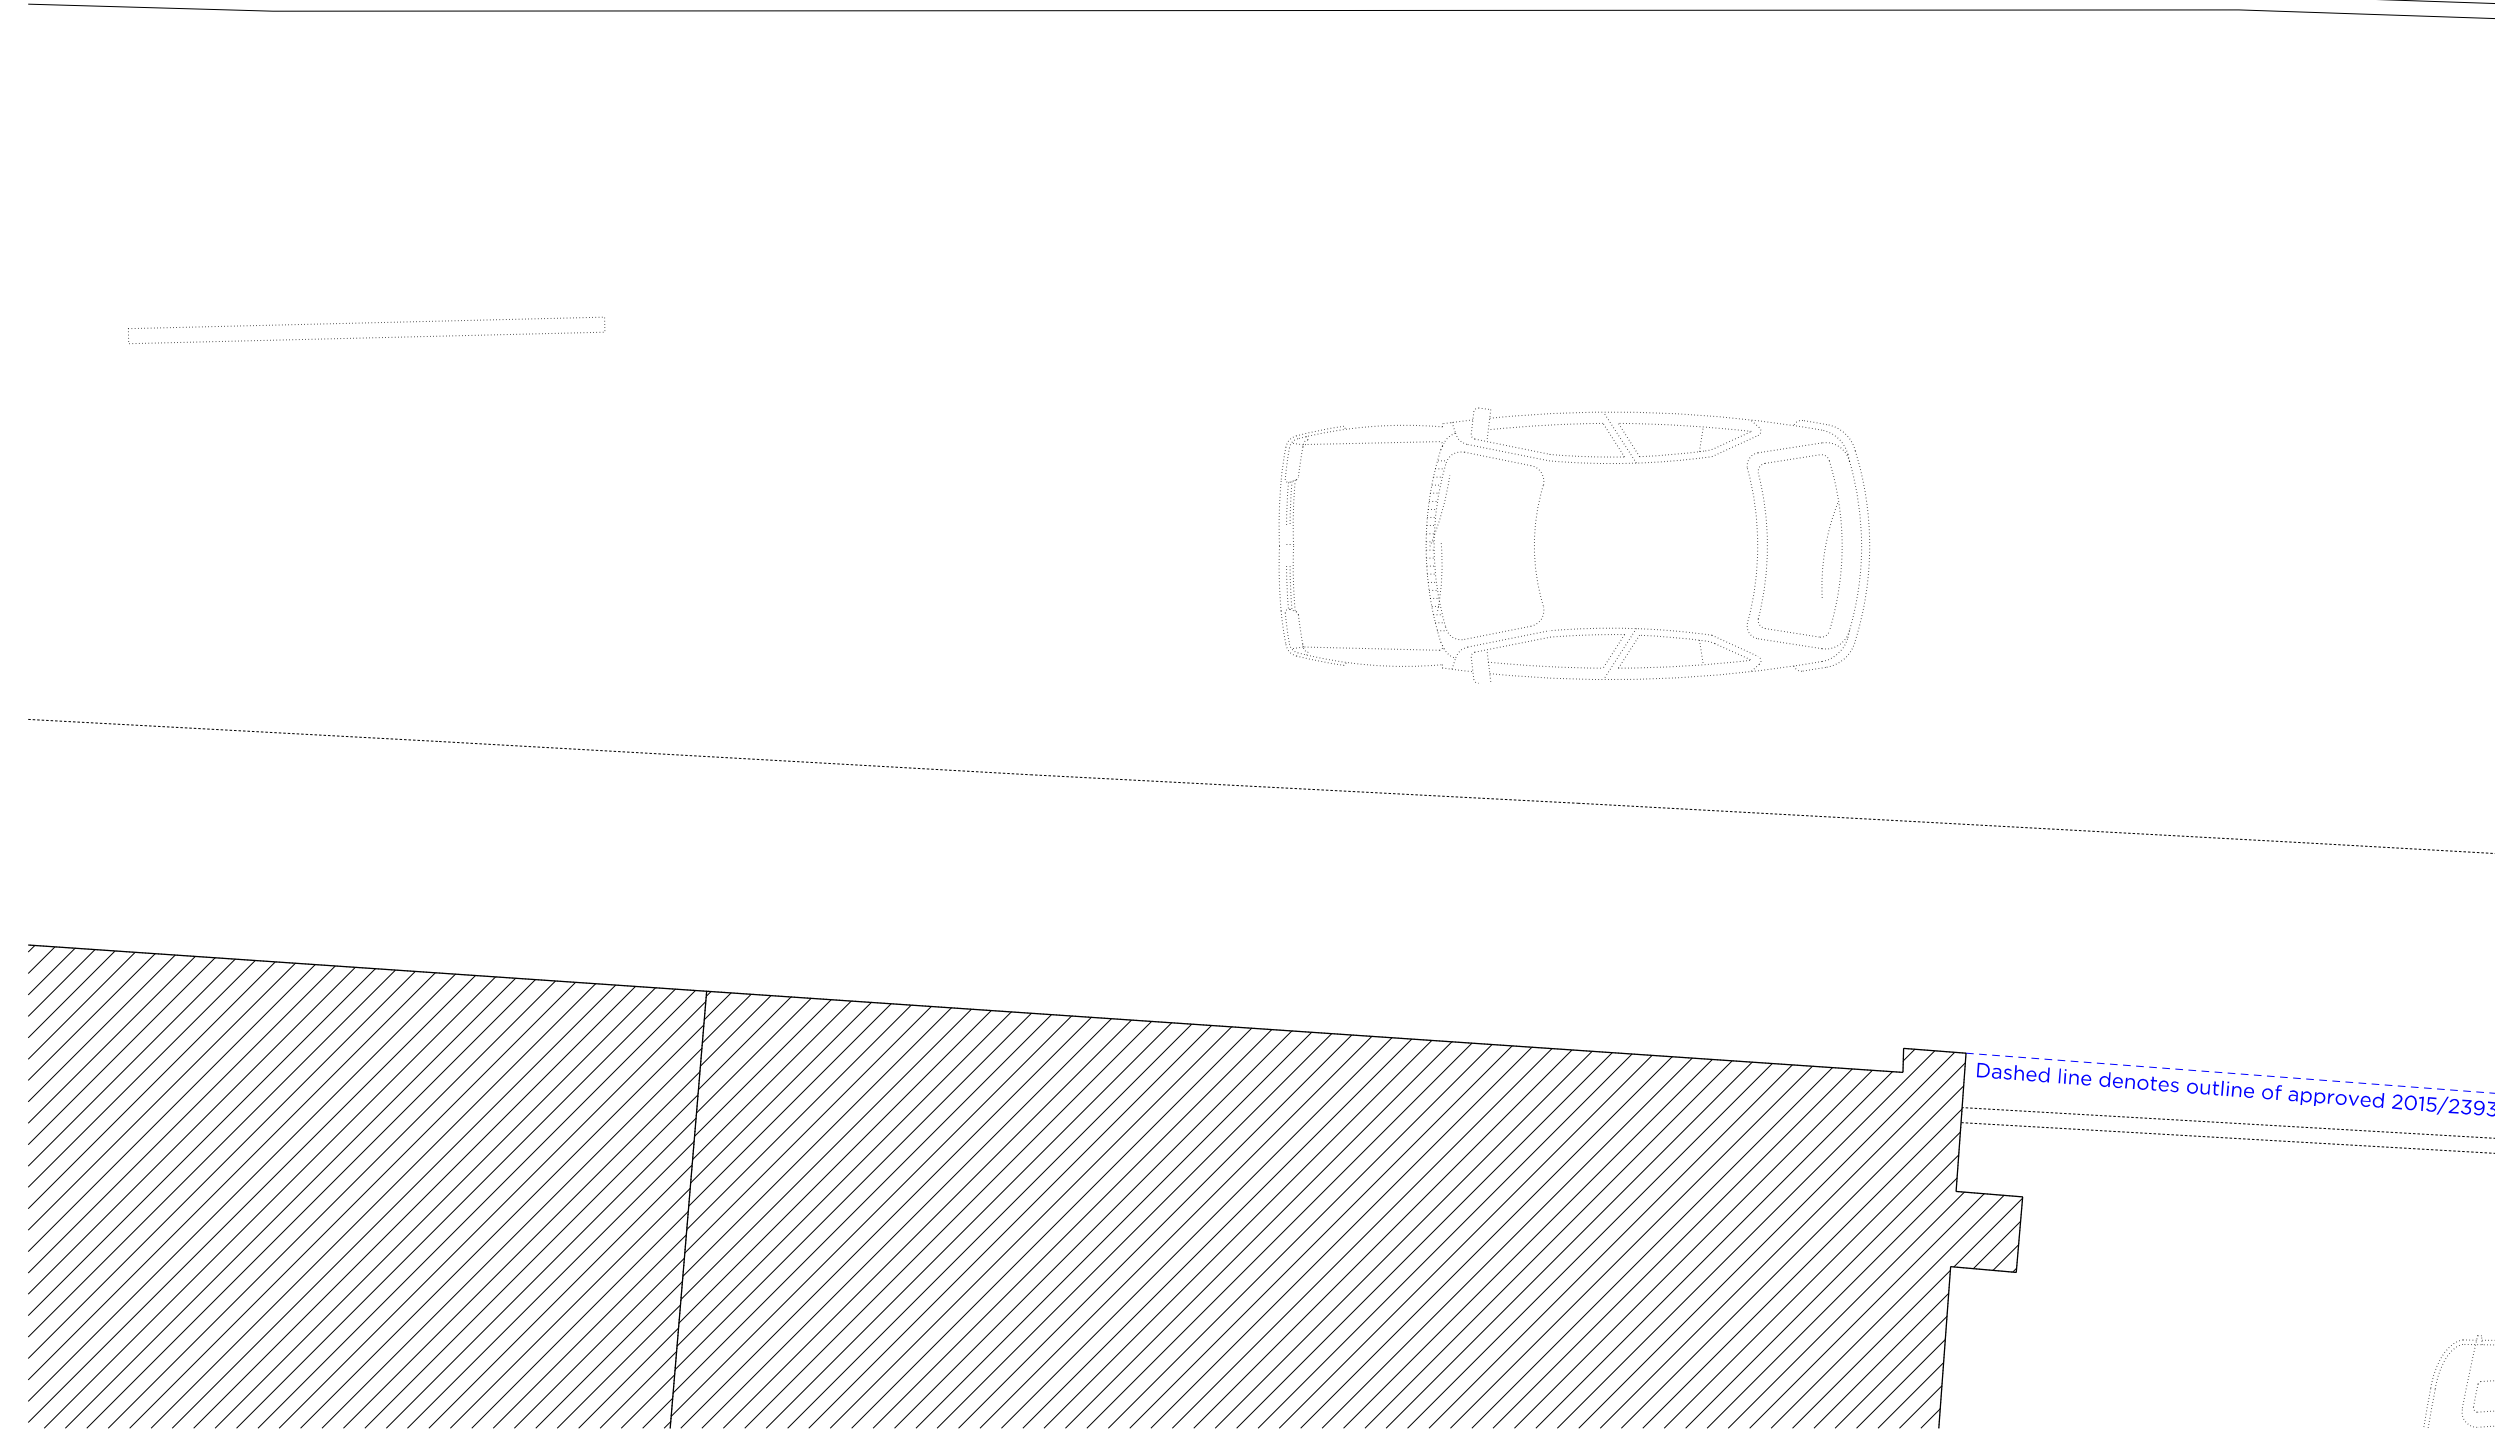
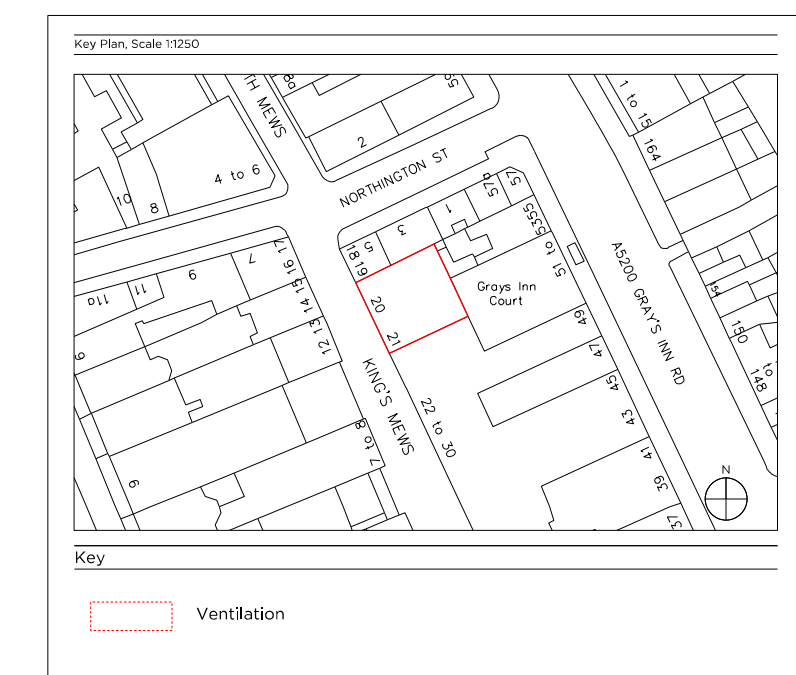


Cast iron air brick with insect mesh

250mm Dia. spiral duct

250mm Dia. vent cover with a insect mesh

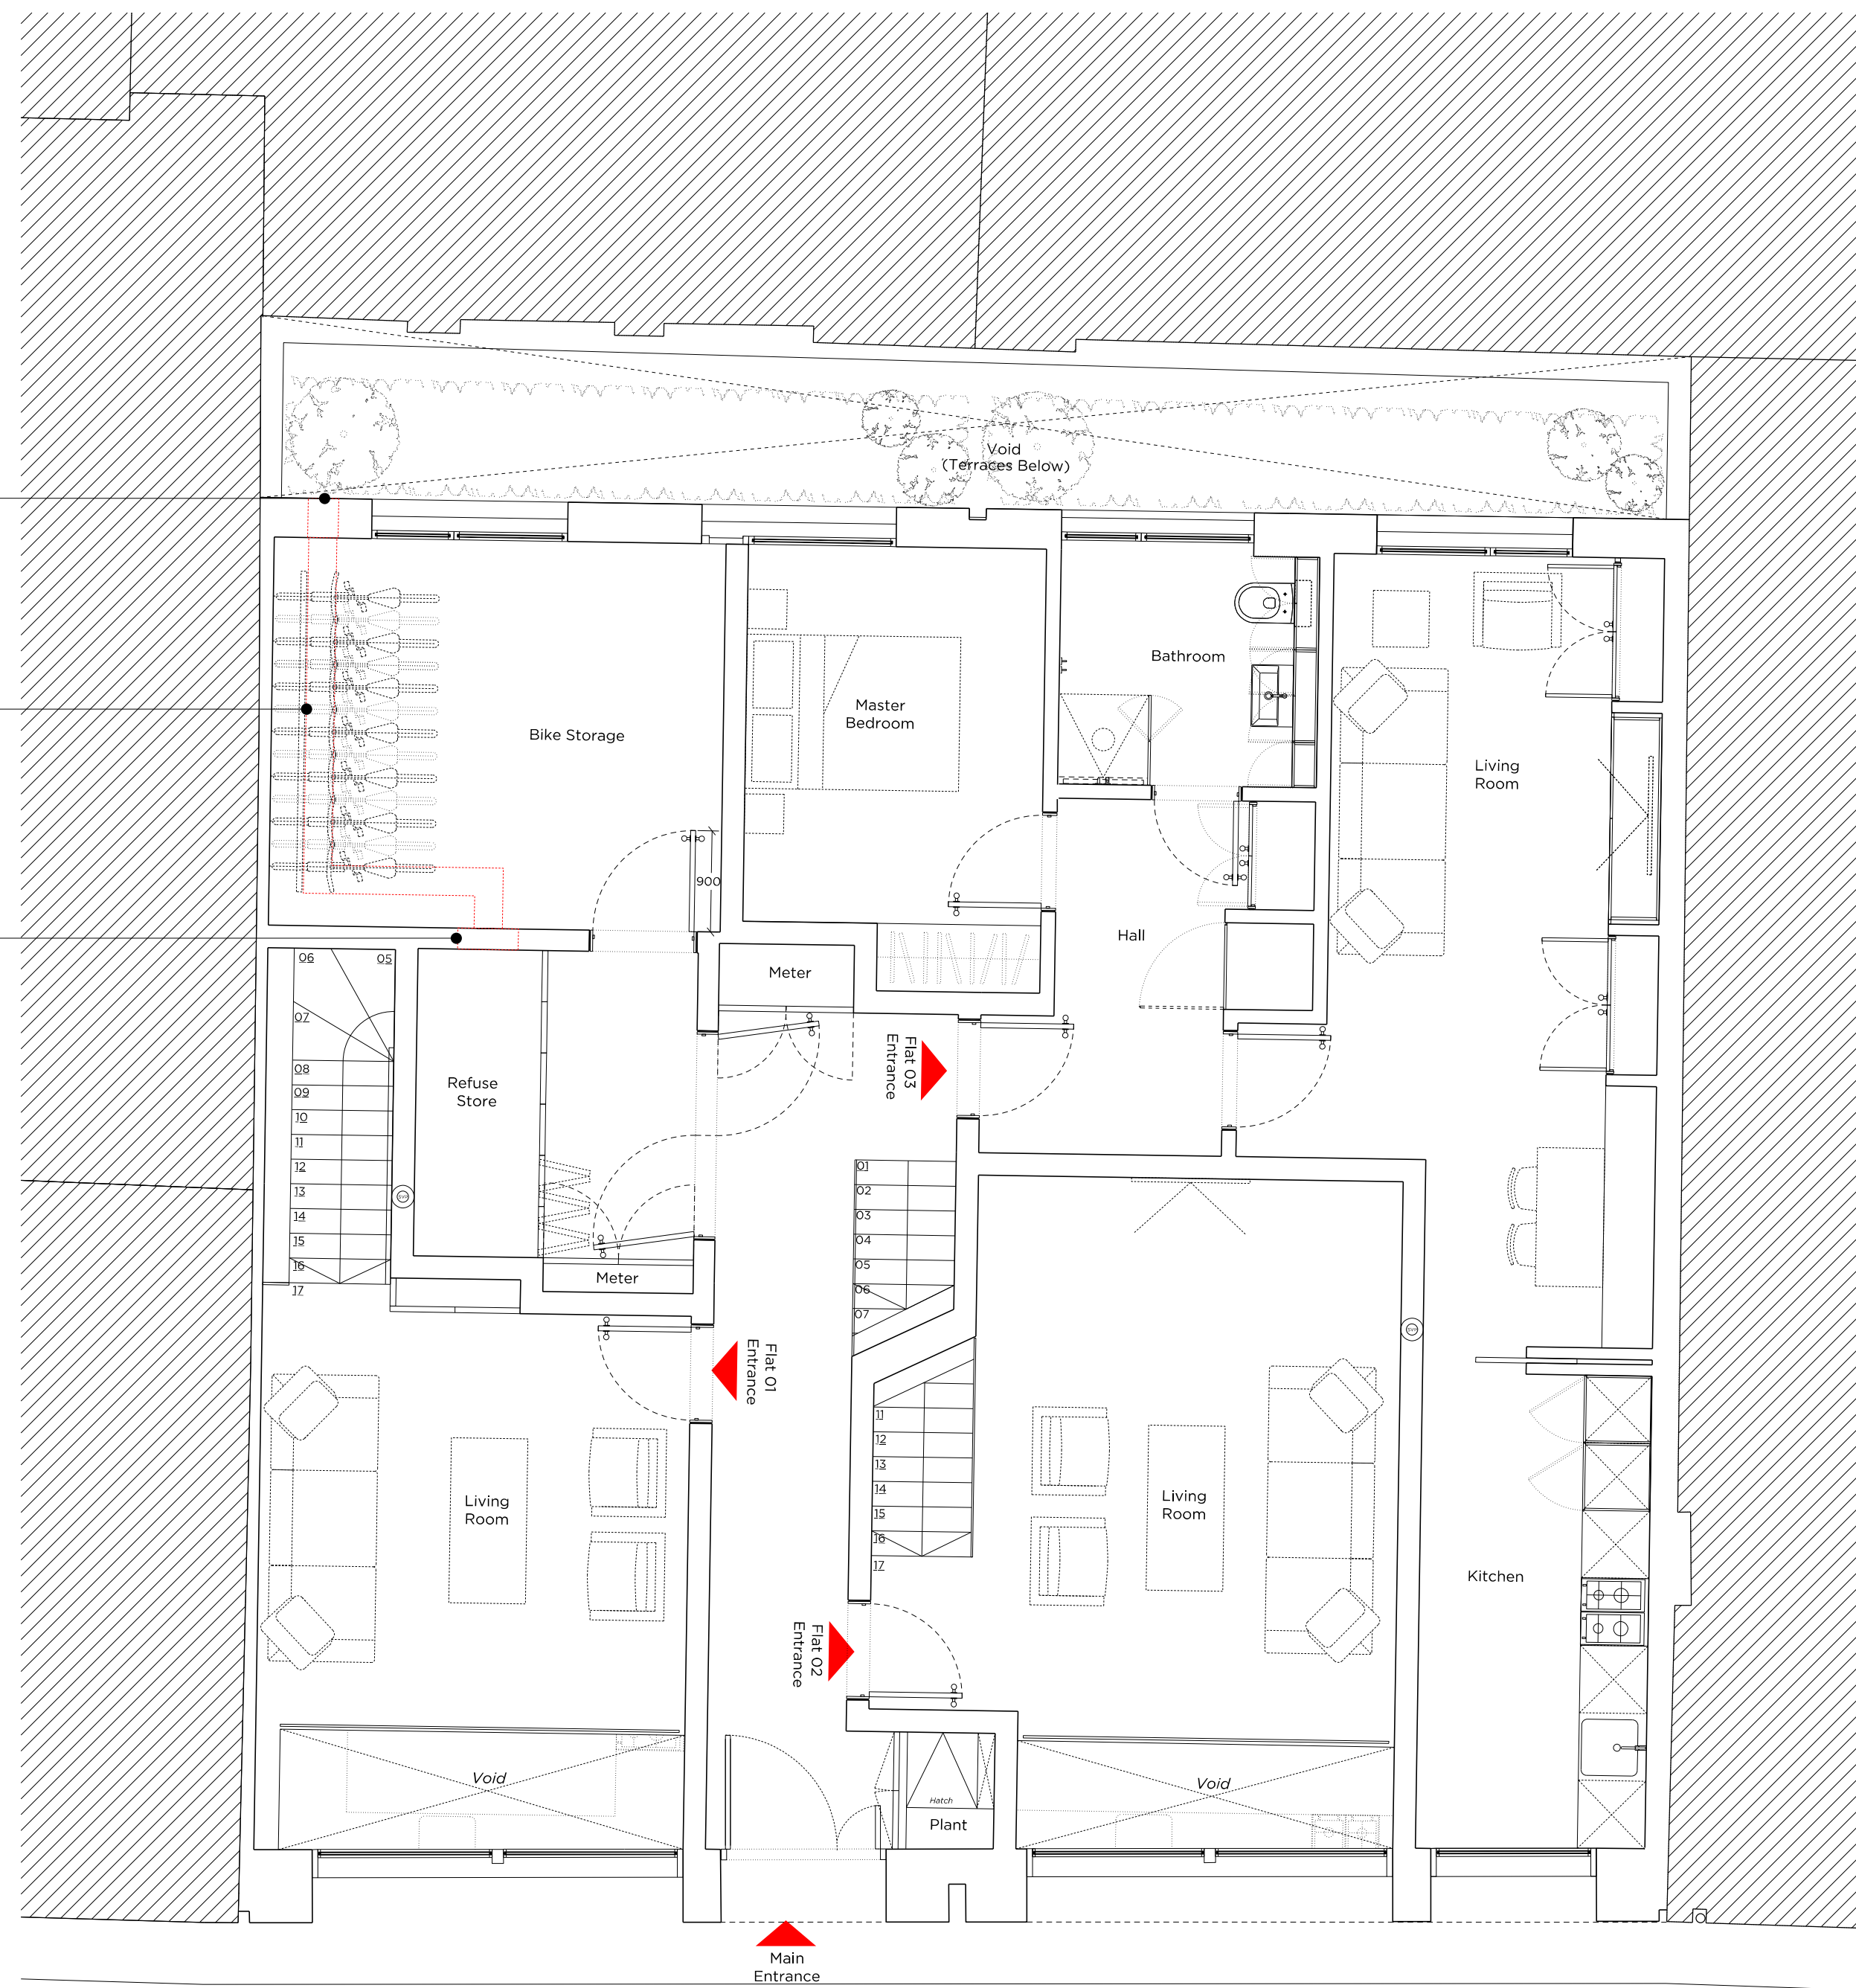

Rev - 19.11.19 Issued for planning

PLANNING

Project No. **15055**

Client **City & Provincial Properties PLC**

Date **November 2019**

Scale **1:50@A1 / 1:100@A3**

Project **20 - 21 King's Mews**

Drawing Title: **Proposed Ground Floor Plan - Communal Bin Store Ventilation**


Drawing No. **P_30**

Drawn	Approved	Signed
UD	PB	RD



66 - 68 Margaret Street WIV 8SR T. 020 7580 9336 www.mw-a.co.uk

Copyright Marek Wojciechowski Architects. No implied license exists. This drawing should not be used to calculate areas for the purposes of valuation. All dimensions to be checked on site by the contractor and such dimensions to be their responsibility. Do not scale drawings. All work must comply with relevant British Standards and Building Regulations requirements. Drawing errors and omissions to be reported to the architect.

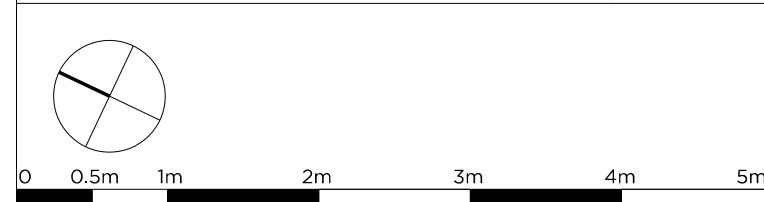

Proposed Ground Floor Plan