




1

Proposed Lower Ground Floor Plan
Scale: 1:100 @ A3

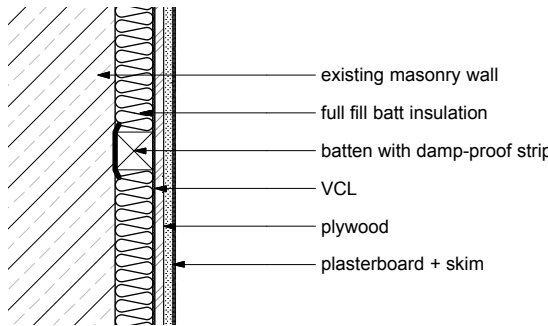

2


Typical Wall Build-up - Existing Masonry Walls
Scale: 1:100 @ A3

  

FOR PLANNING

Project Bedford Square Mews	Drawing Title Mews House	RUNDELL ASSOCIATES Architecture & Design 12 Salem Rd, London W2 4DL +44 (0)207 483 8360 office@rundellassociates.com rundellassociates.com	
Client M.Wilner & R.Villiers	Proposed Plans		
Structural Engineer James Frith	Lower Ground Floor		
Services Engineer	Date OCT 19	Revision P2	Drawing No. P300
Quantity Surveyor	Scale 1:100 @ A3	Job No. 3803	Drawn by TP
		Checked -	



A

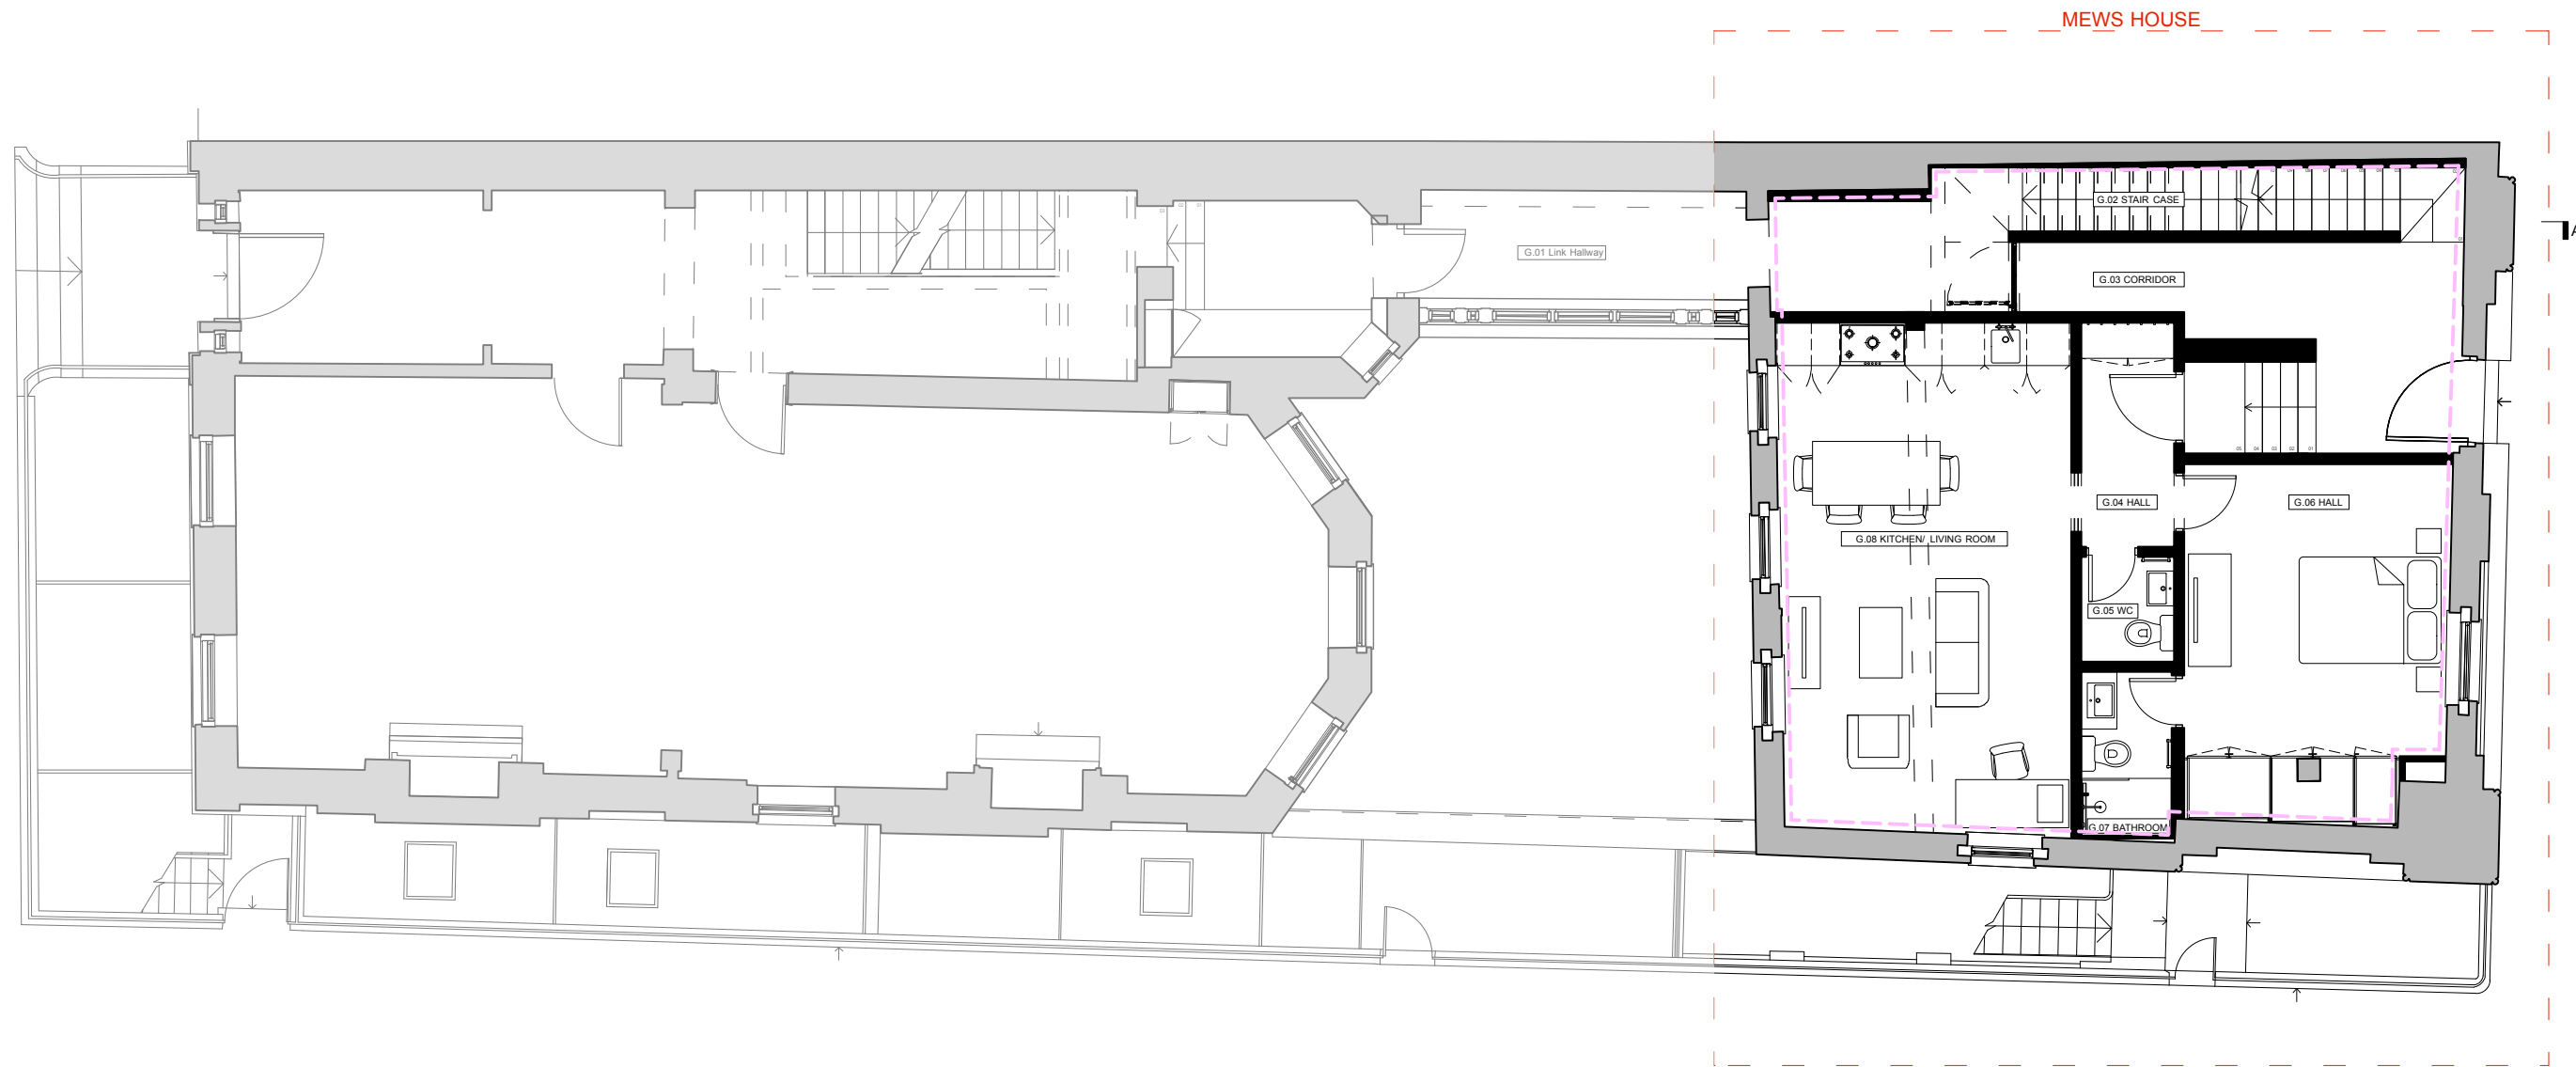

A

1

Proposed Ground Floor Plan
Scale: 1:100 @ A3

  

EXISTING WALLS




PROPOSED WALLS




PROPOSED INSULATION

**FOR PLANNING**


Project Bedford Square Mews		Drawing Title Mews House		RUNDELL ASSOCIATES Architecture & Design 12 Salem Rd, London W2 4DL +44 (0)207 483 8360 office@rundellassociates.com rundellassociates.com 	
Client M.Wilner & R.Villiers		Proposed Plans			
Structural Engineer James Frith		Ground Floor			
Services Engineer		Date OCT 19	Revision P2	Drawing No. P301	
Quantity Surveyor		Scale 1:100 @ A3			
		Job No. 3803		Drawn by TP Checked -	



A1

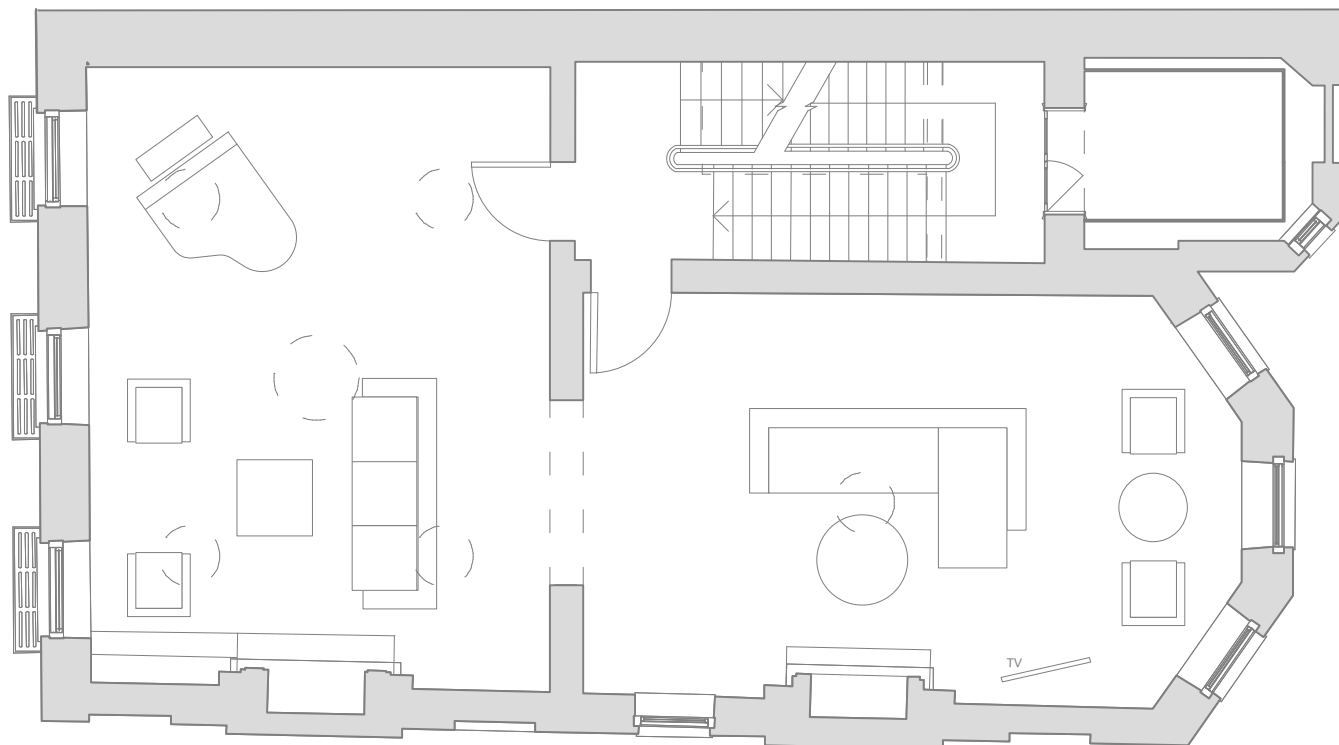



MEWS HOUSE

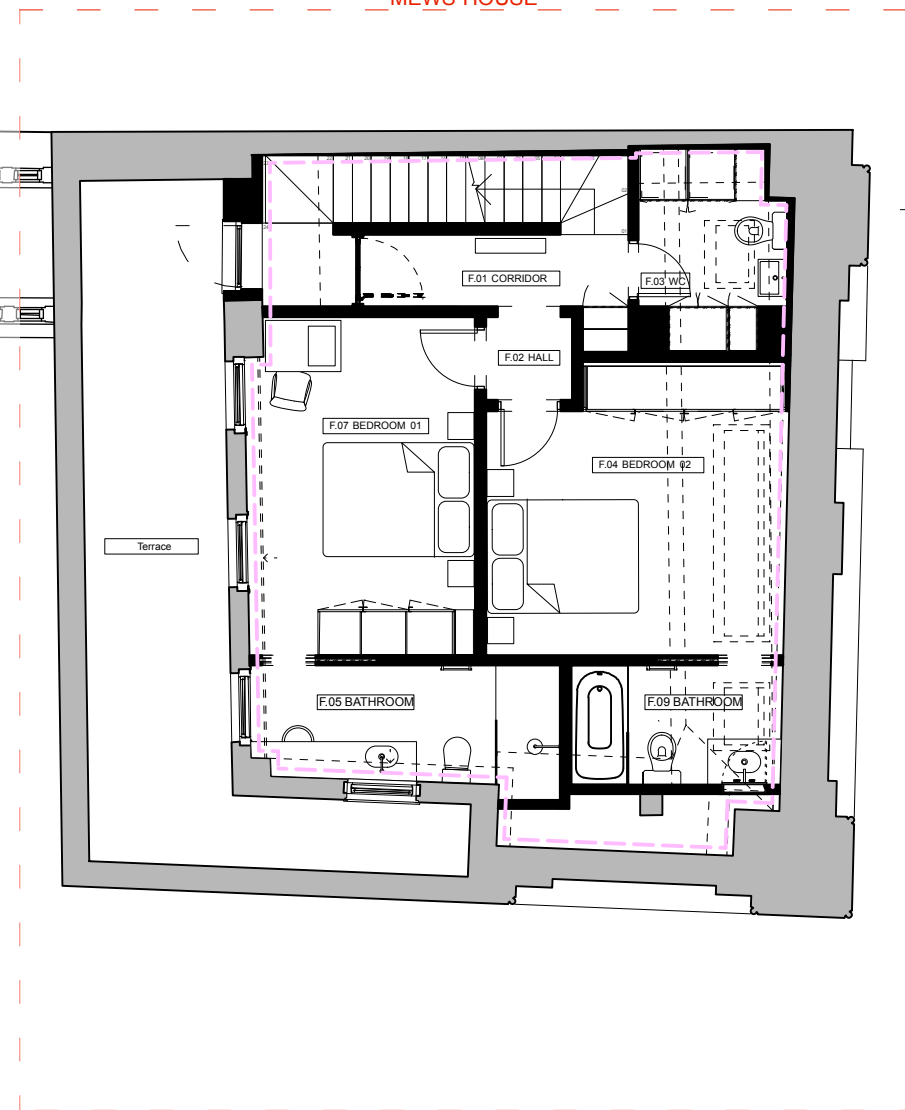

A

1

Proposed First Floor Plan
Scale: 1:100 @ A3

  

EXISTING WALLS



PROPOSED WALLS




PROPOSED INSULATION



FOR PLANNING



Project	Bedford Square Mews		Drawing Title		RUNDELL ASSOCIATES	
Client	M.Wilner & R.Villiers		Mews House		Architecture & Design 12 Salem Rd, London W2 4DL	
Structural Engineer	James Frith		Proposed Plans		+44 (0)207 483 8360 office@rundellassociates.com rundellassociates.com	
Services Engineer			First Floor		Drawing No.	
Quantity Surveyor			Date	OCT 19	Revision	P2
			Scale	1:100 @ A3		
			Job No.	3803		Drawn by TP
						Checked -

AT

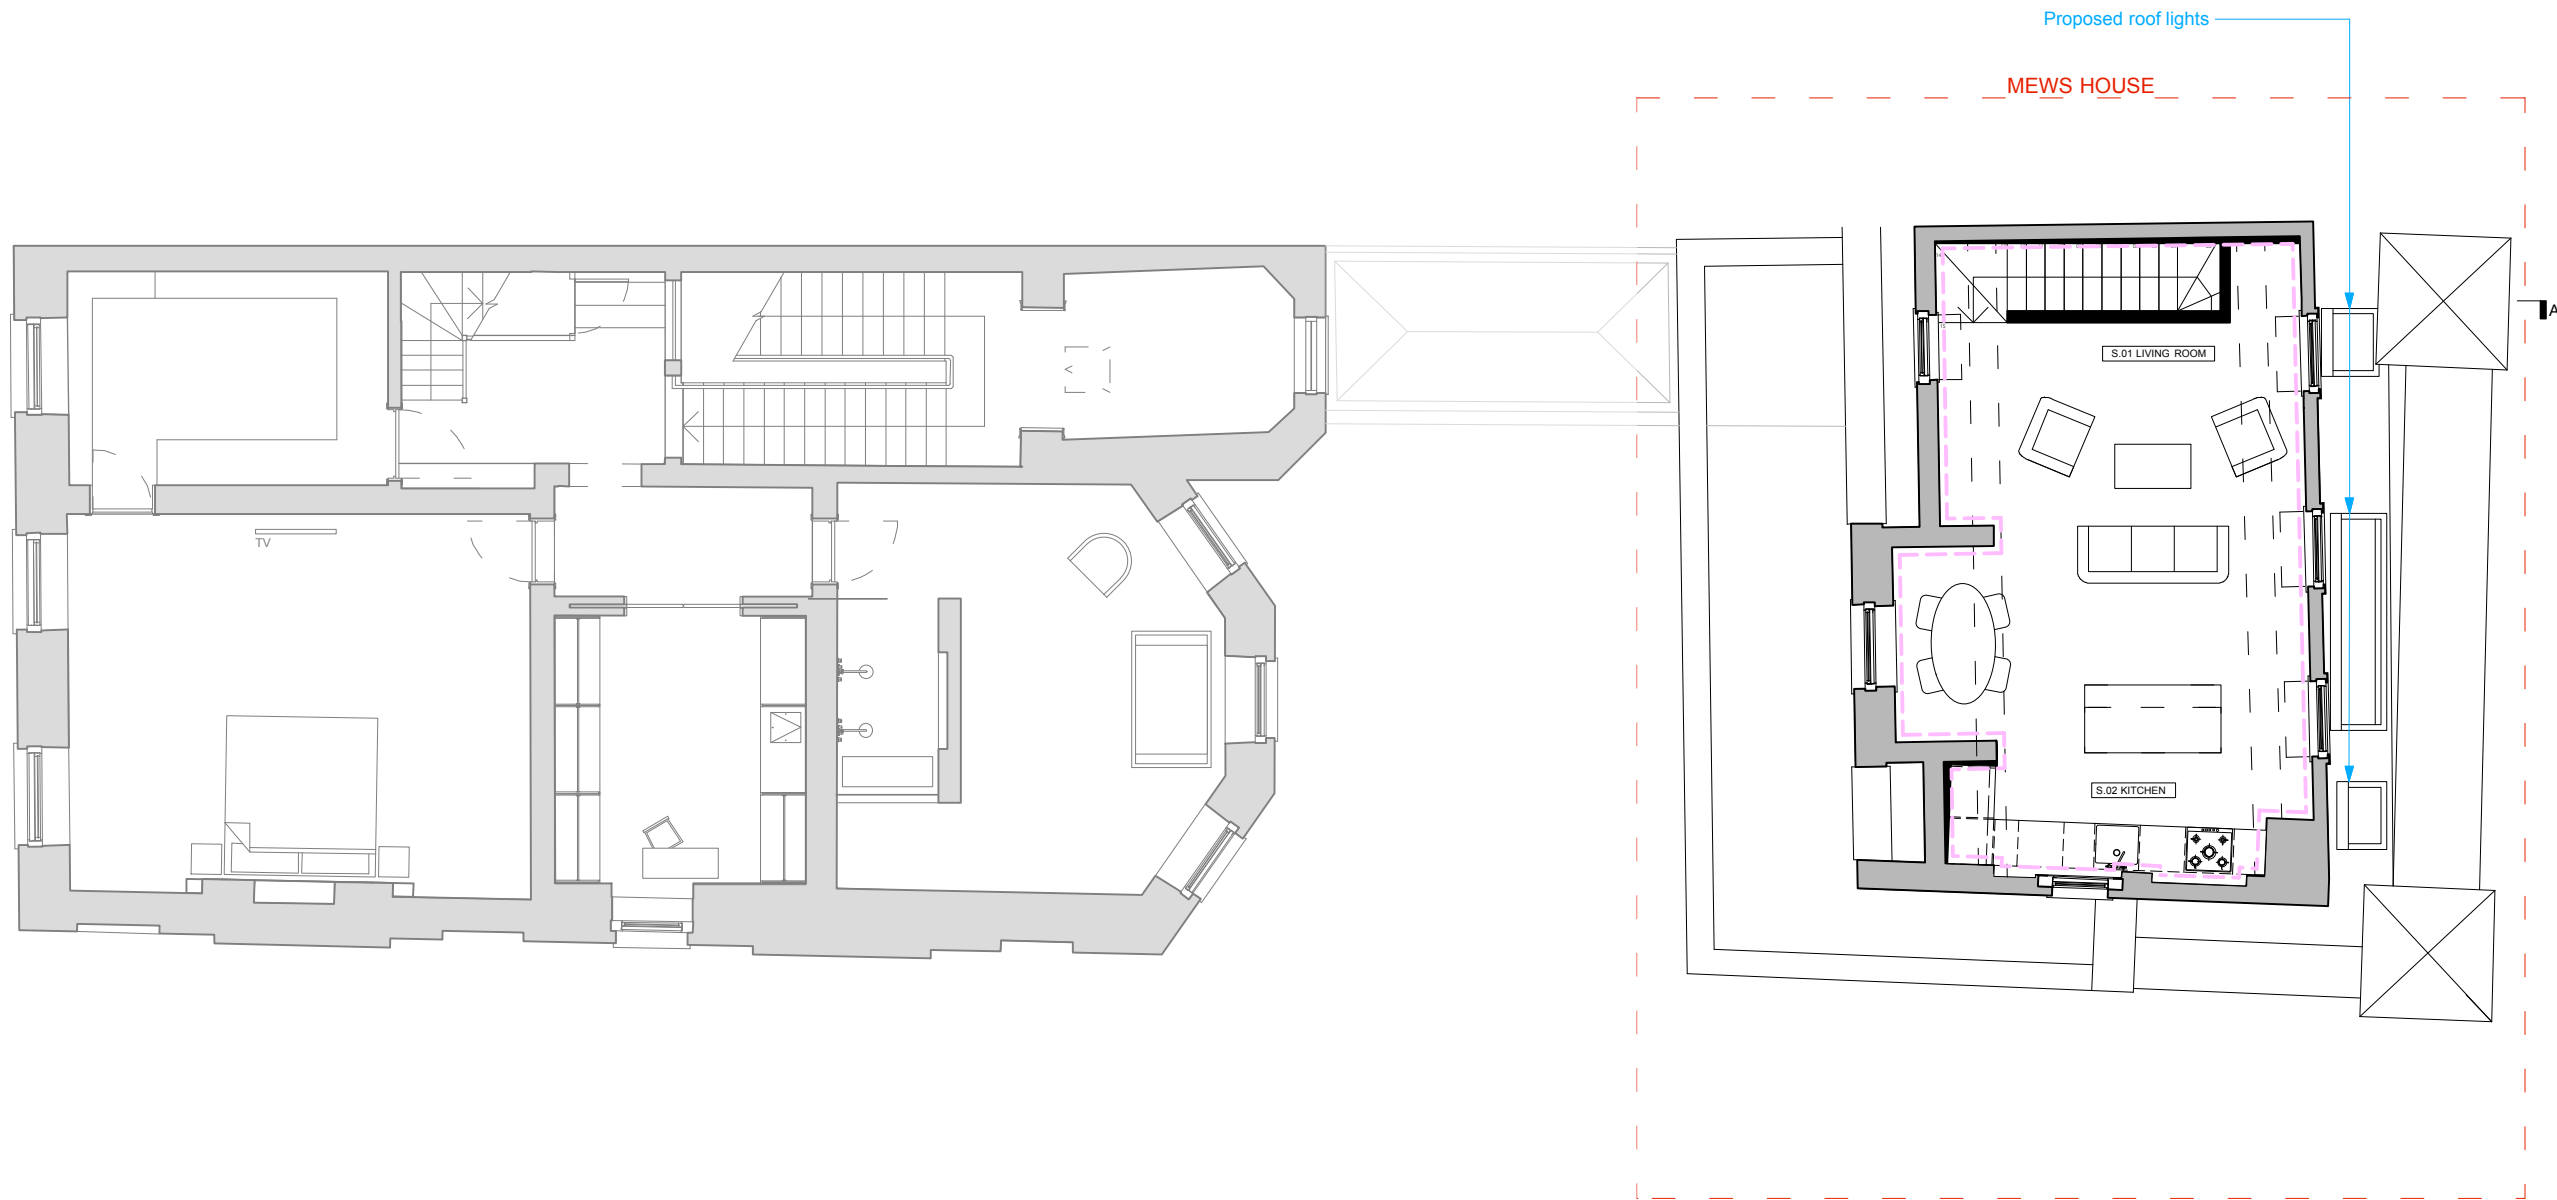

1

Proposed Second Floor Plan
Scale: 1:100 @ A3

  

EXISTING WALLS



PROPOSED WALLS




PROPOSED INSULATION



FOR PLANNING

Project Bedford Square Mews		Drawing Title Mews House Proposed Plans Second Floor		RUNDELL ASSOCIATES Architecture & Design 12 Salem Rd, London W2 4DL +44 (0)207 483 8360 office@rundellassociates.com rundellassociates.com	
Client M.Wilner & R.Villiers					
Structural Engineer James Frith					
Services Engineer		Date OCT 19	Revision P2	Drawing No. P 303	
Quantity Surveyor		Scale 1:100 @ A3			
		Job No. 3803		Drawn by TP	Checked -




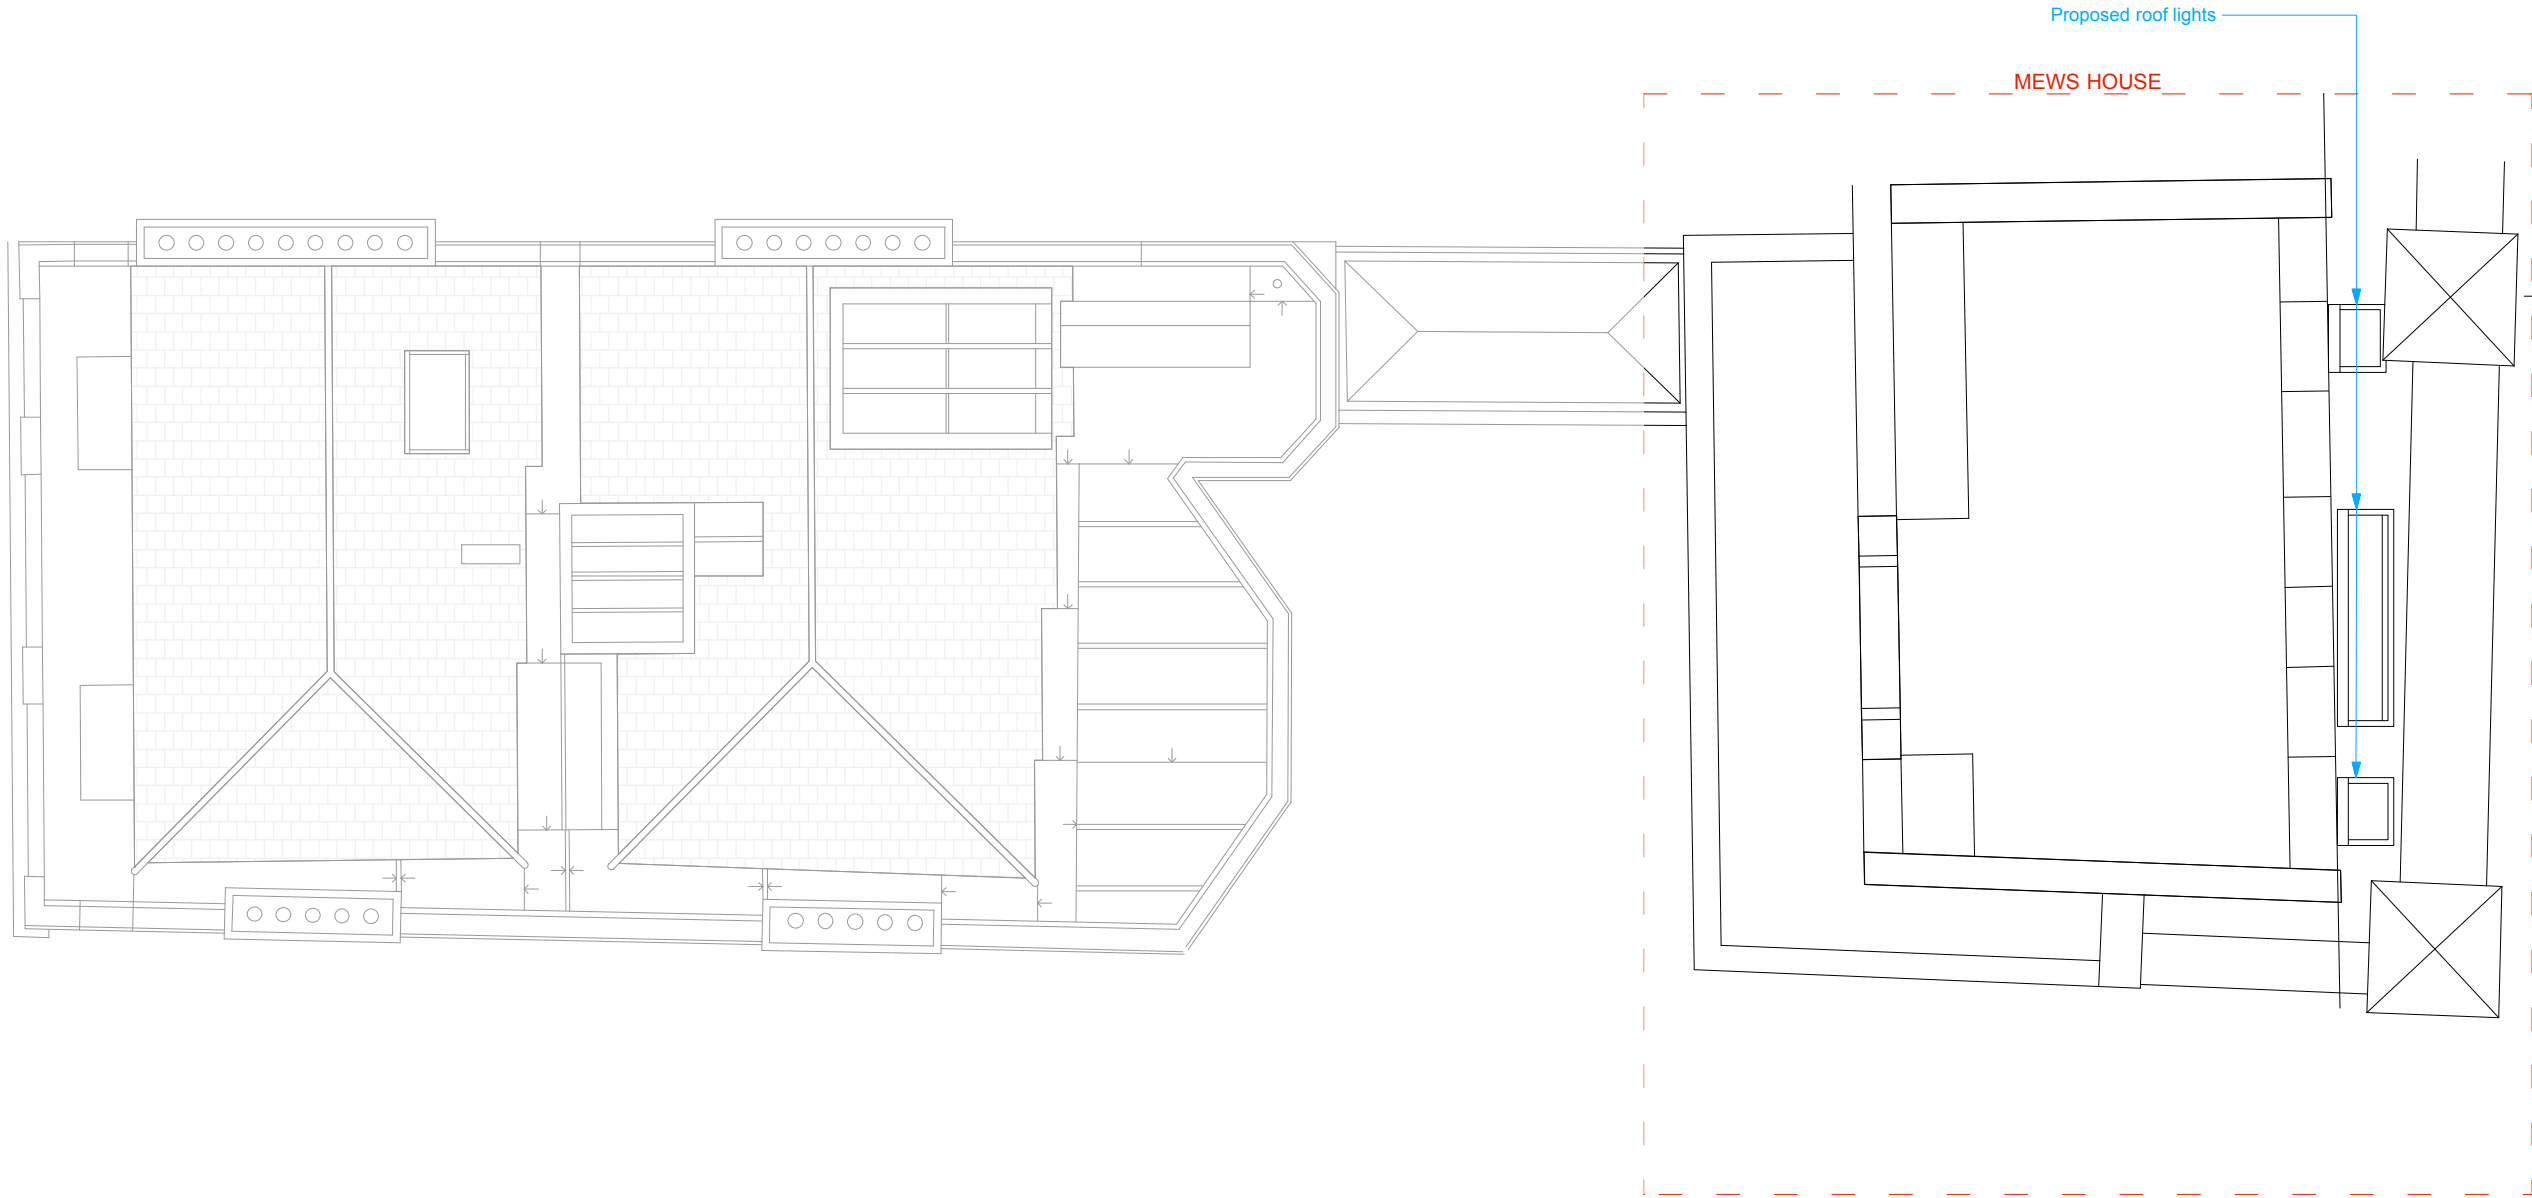


AT

TA

1

Proposed Third Floor Plan
Scale: 1:100 @ A3

  

EXISTING WALLS



PROPOSED WALLS



FOR PLANNING

Project Bedford Square Mews		Drawing Title Mews House Proposed Plans Roof Plan		RUNDELL ASSOCIATES Architecture & Design 12 Salem Rd, London W2 4DL +44 (0)207 483 8360 office@rundellassociates.com rundellassociates.com			
Client M.Wilner & R.Villiers							
Structural Engineer James Frith							
Services Engineer		Date OCT 19	Revision P2	Drawing No. P304			
Quantity Surveyor		Scale 1:100 @ A3		Drawn by TP			Checked -
		Job No. 3803					