




 


SITE LOCATION PLAN @ 1:1250


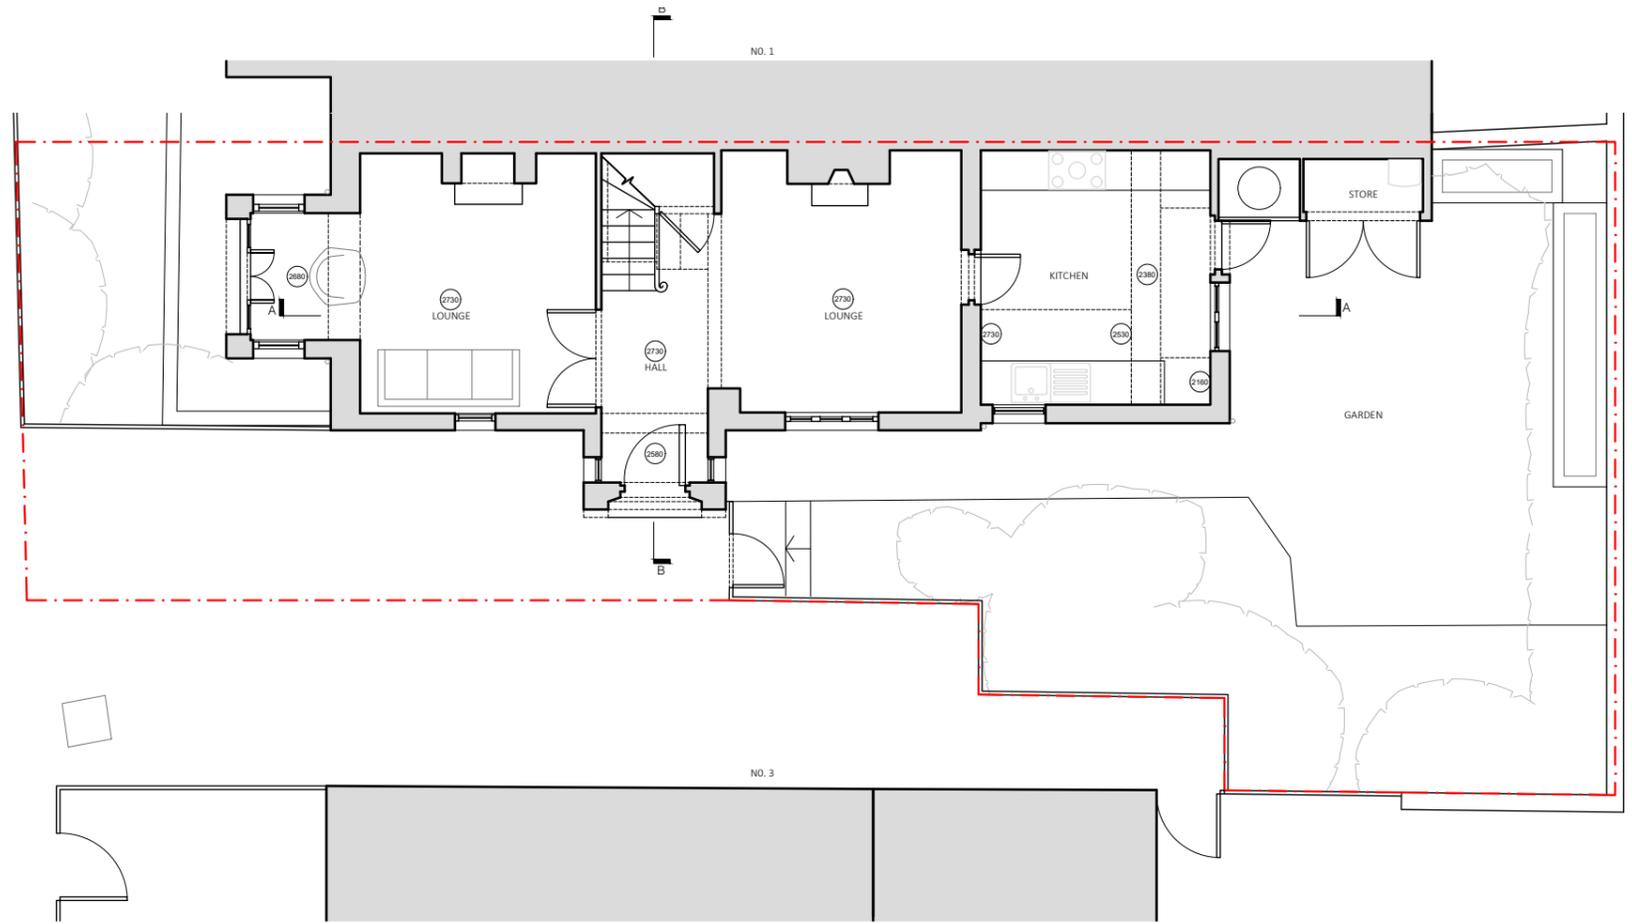


SITE PLAN @ 1:500


 


GROUND FLOOR PLOT PLAN @ 1:100

 

 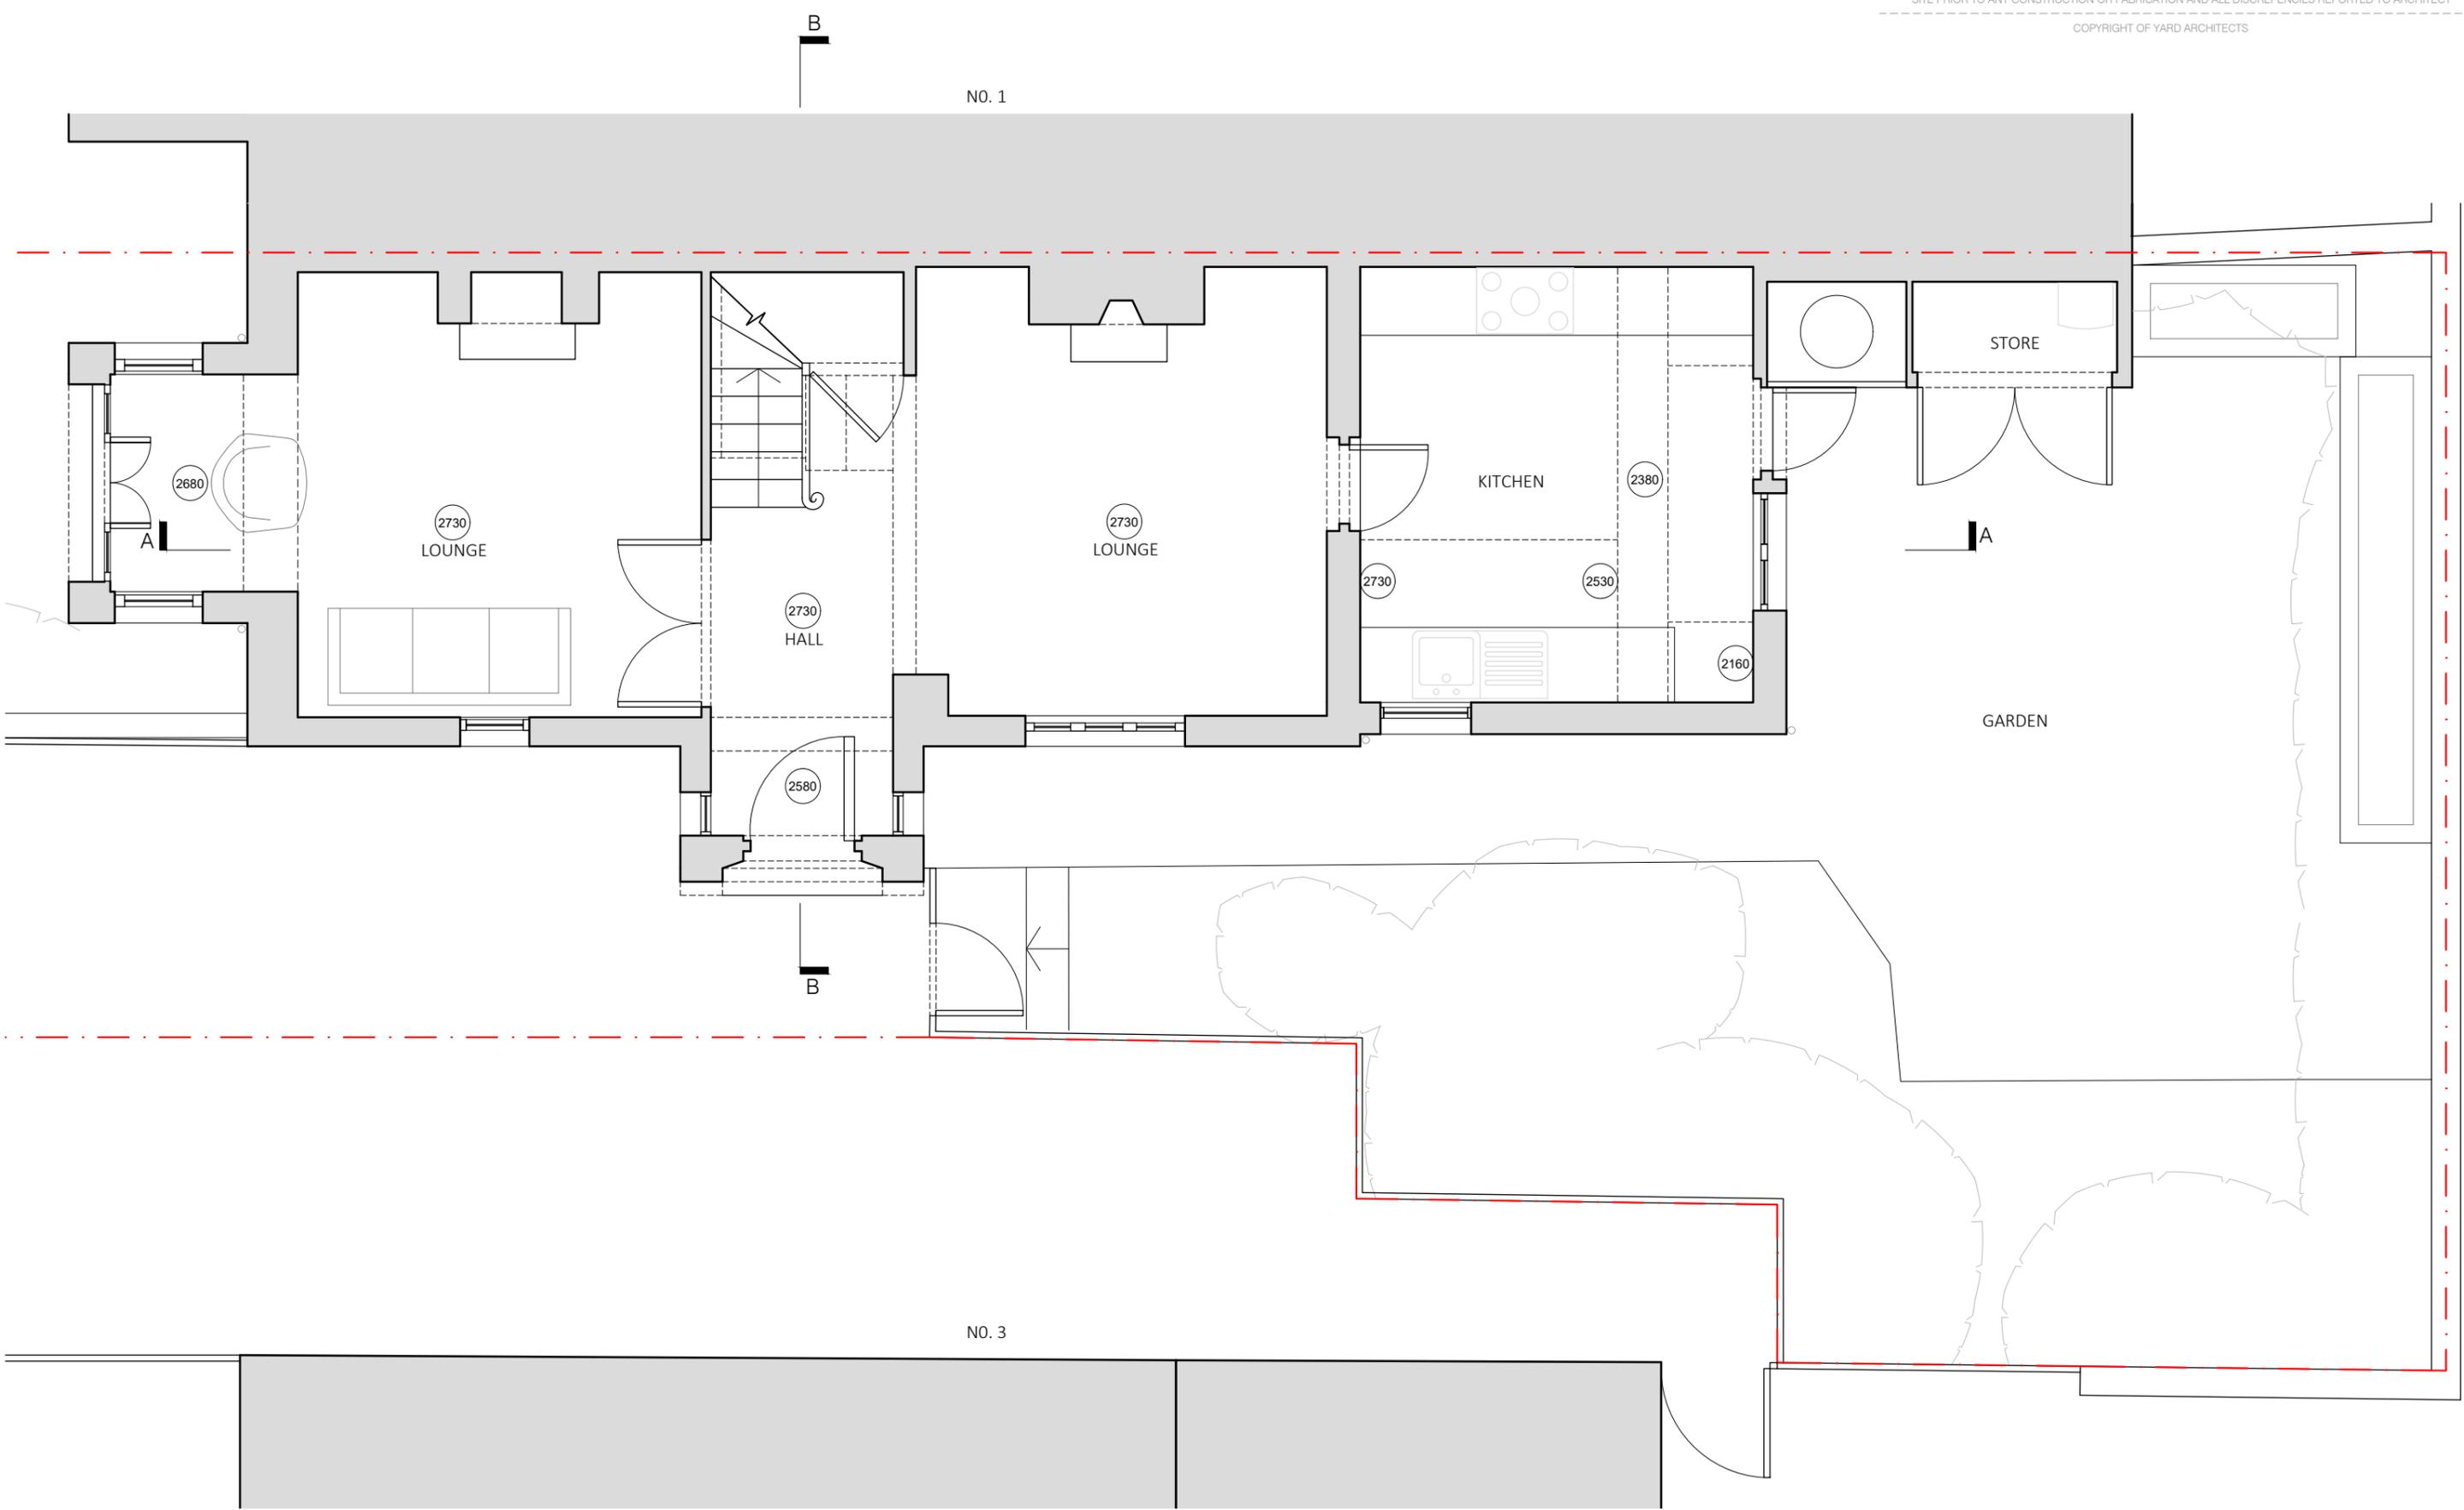

<b>YARD ARCHITECTS</b>		STUDIO@YARDARCHITECTS.CO.UK	
PROJECT	2 TORRIANO COTTAGES, KENTISH TOWN, LONDON, NW5 2TA		
DRAWING TITLE	EXISTING GROUND FLOOR PLAN		
DATE	NOVEMBER 2019	JOB NO. 107	DRAWING NO. EX-02
SCALE @ A3	1:50	REV. P1	

 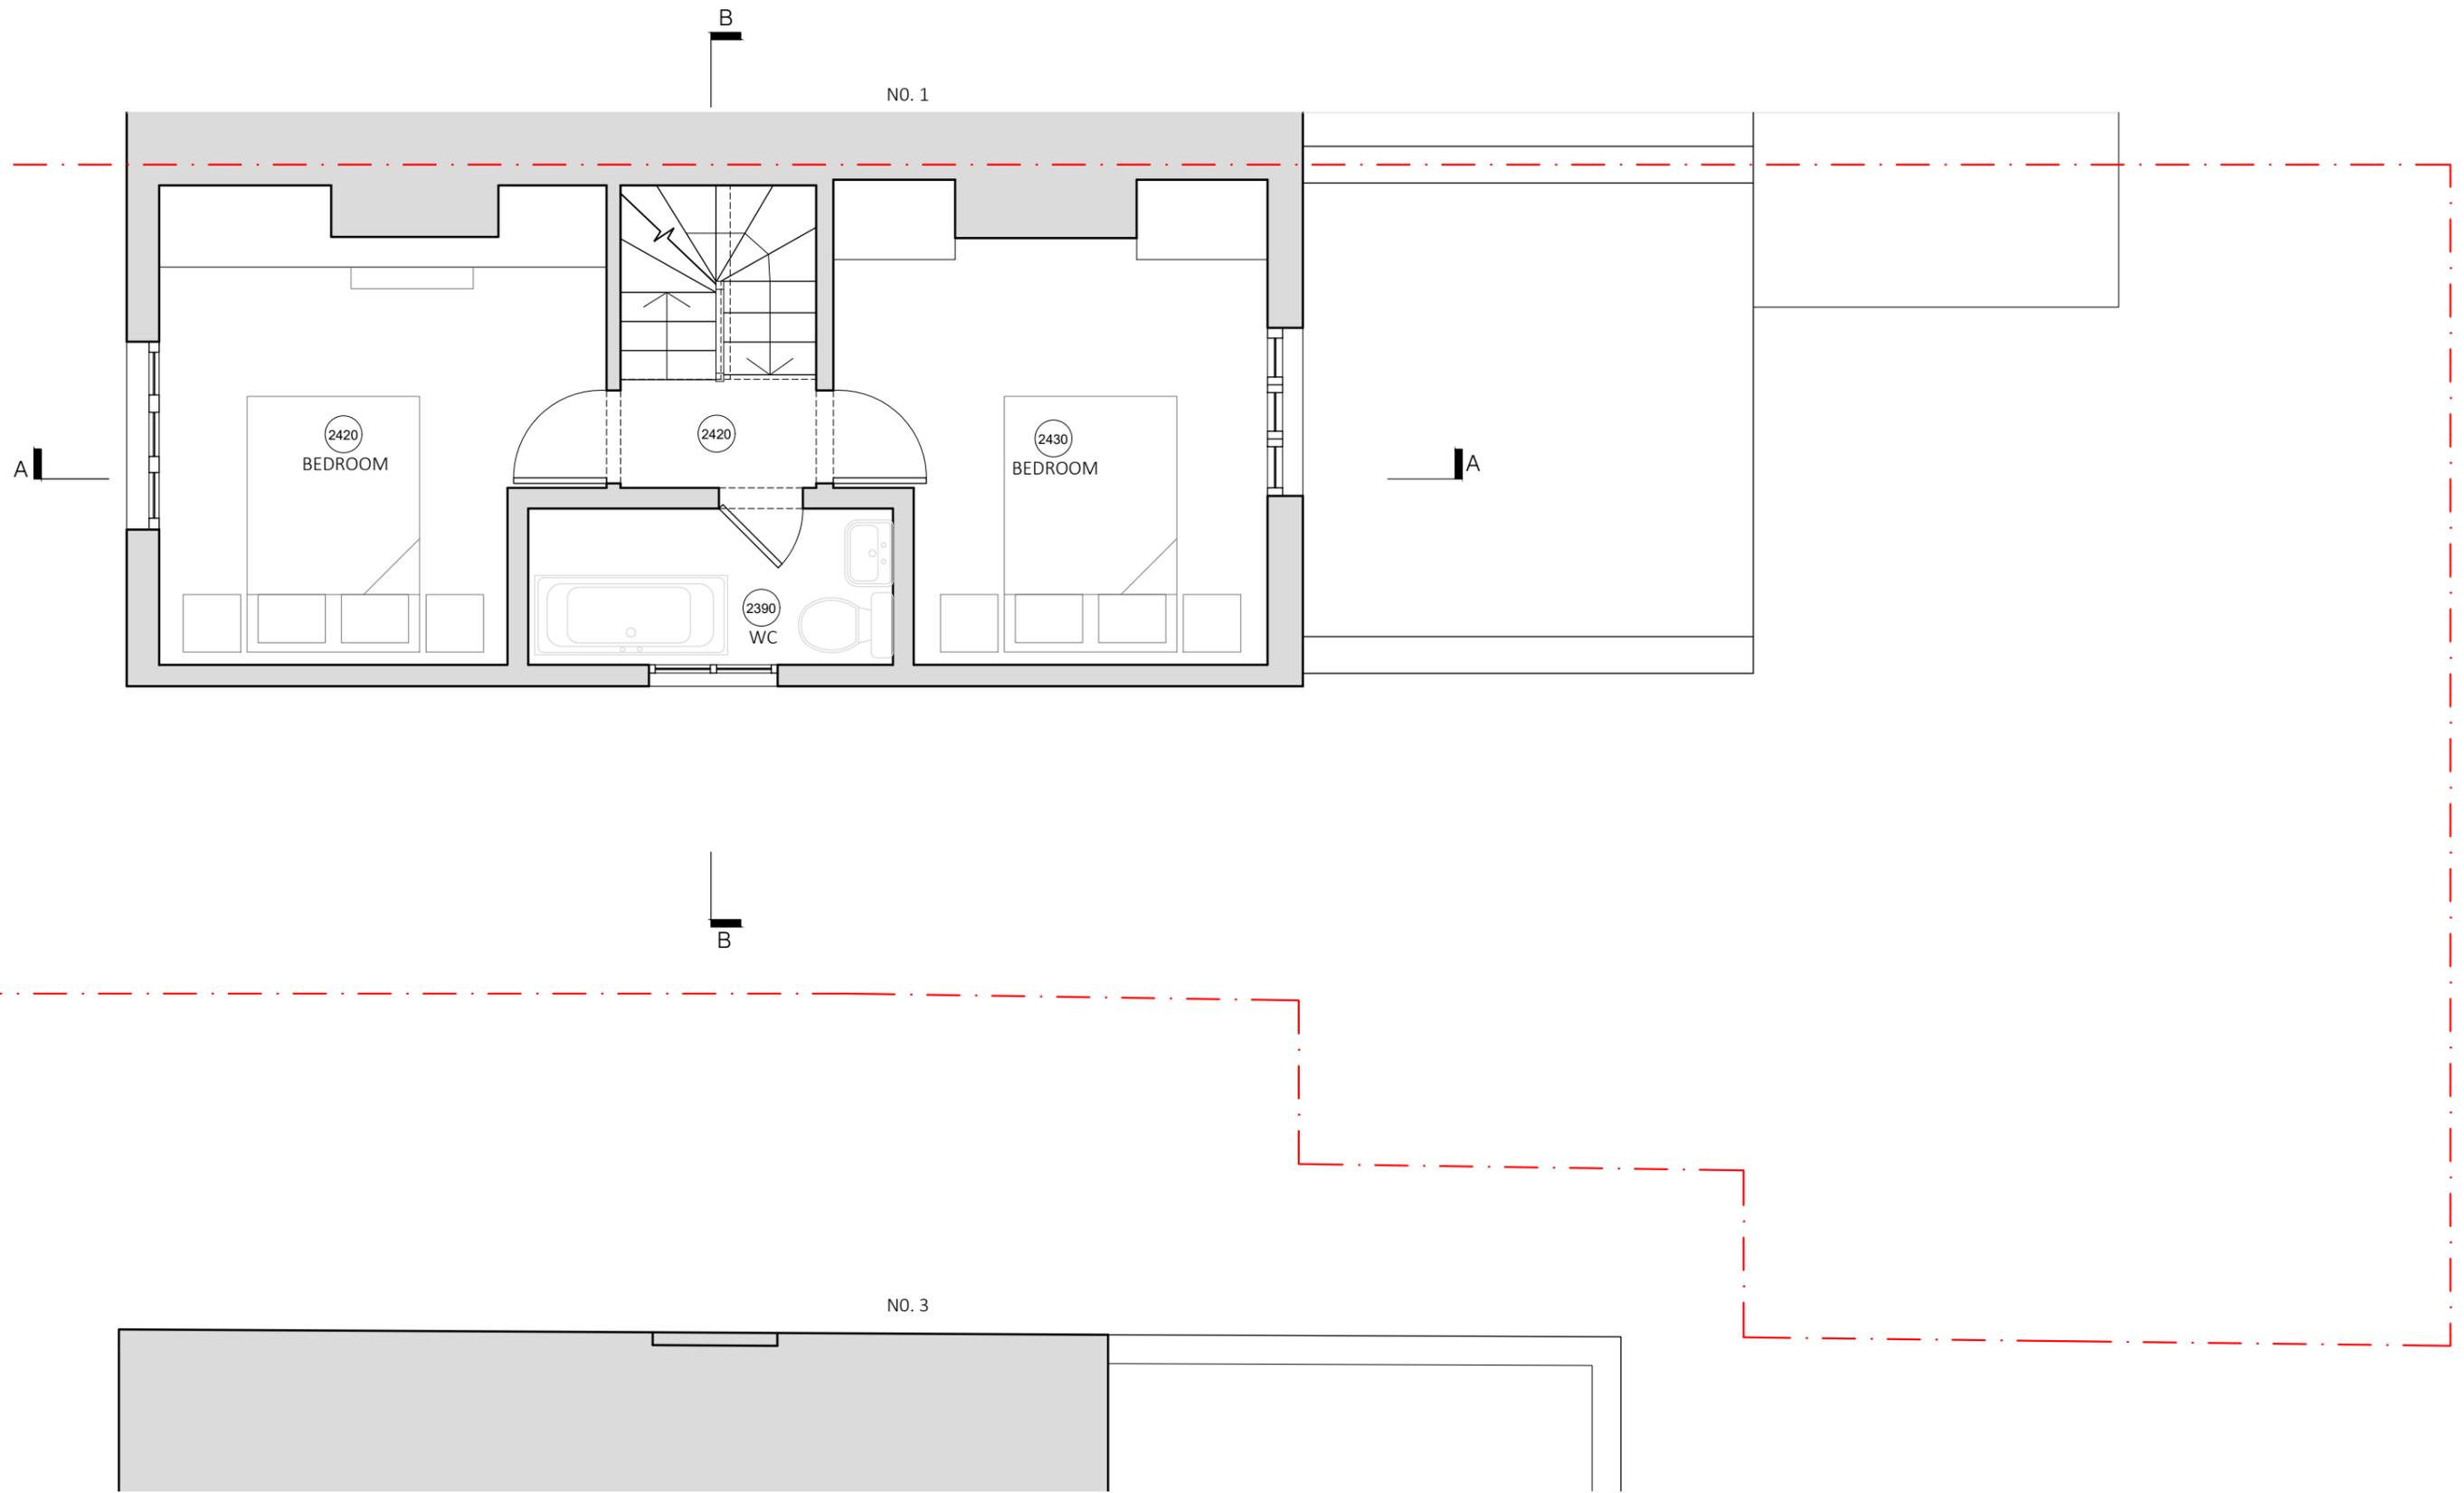

YARD ARCHITECTS



STUDIO@YARDARCHITECTS.CO.UK

PROJECT 2 TORRIANO COTTAGES, KENTISH TOWN, LONDON, NW5 2TA



DRAWING TITLE EXISTING FIRST FLOOR PLAN

DATE NOVEMBER 2019 JOB NO. 107 DRAWING NO. EX-03

SCALE @ A3 1:50 REV. P1

 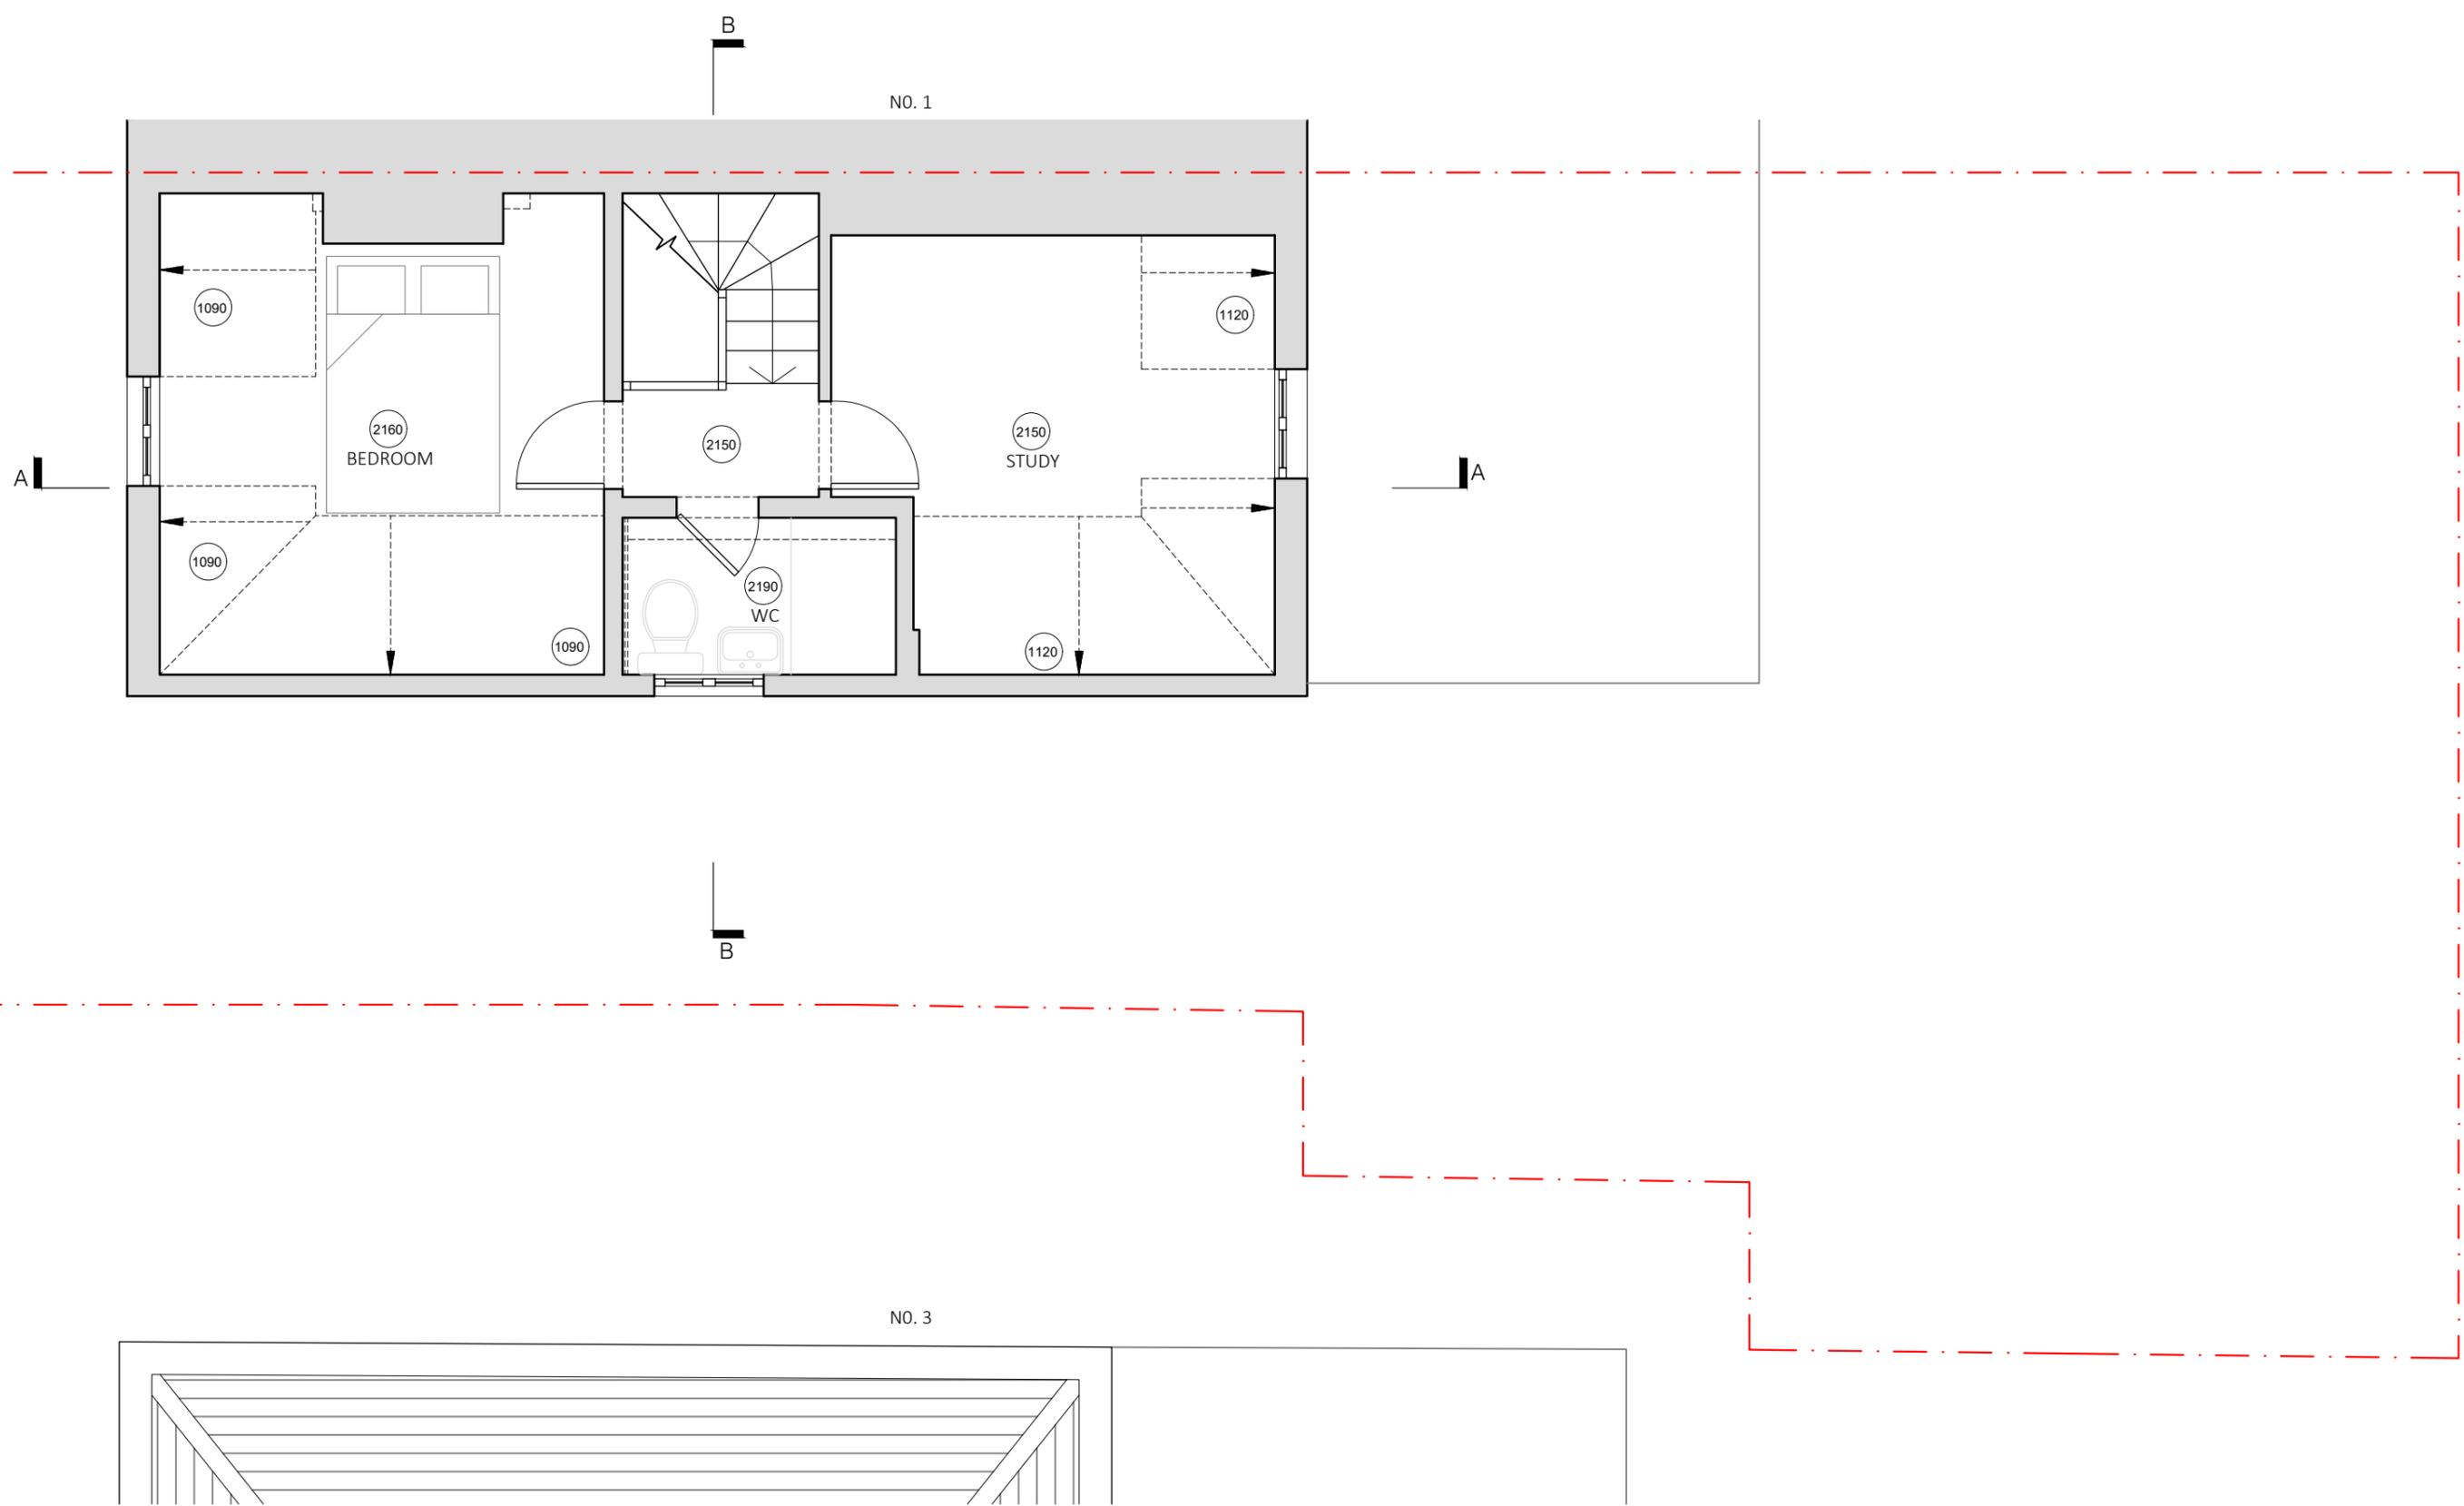

YARD ARCHITECTS		STUDIO@YARDARCHITECTS.CO.UK	
PROJECT	2 TORRIANO COTTAGES, KENTISH TOWN, LONDON, NW5 2TA		
DRAWING TITLE	EXISTING SECOND FLOOR PLAN		
DATE	NOVEMBER 2019	JOB NO. 107	DRAWING NO. EX-04
SCALE @ A3	1:50	REV. P1	

 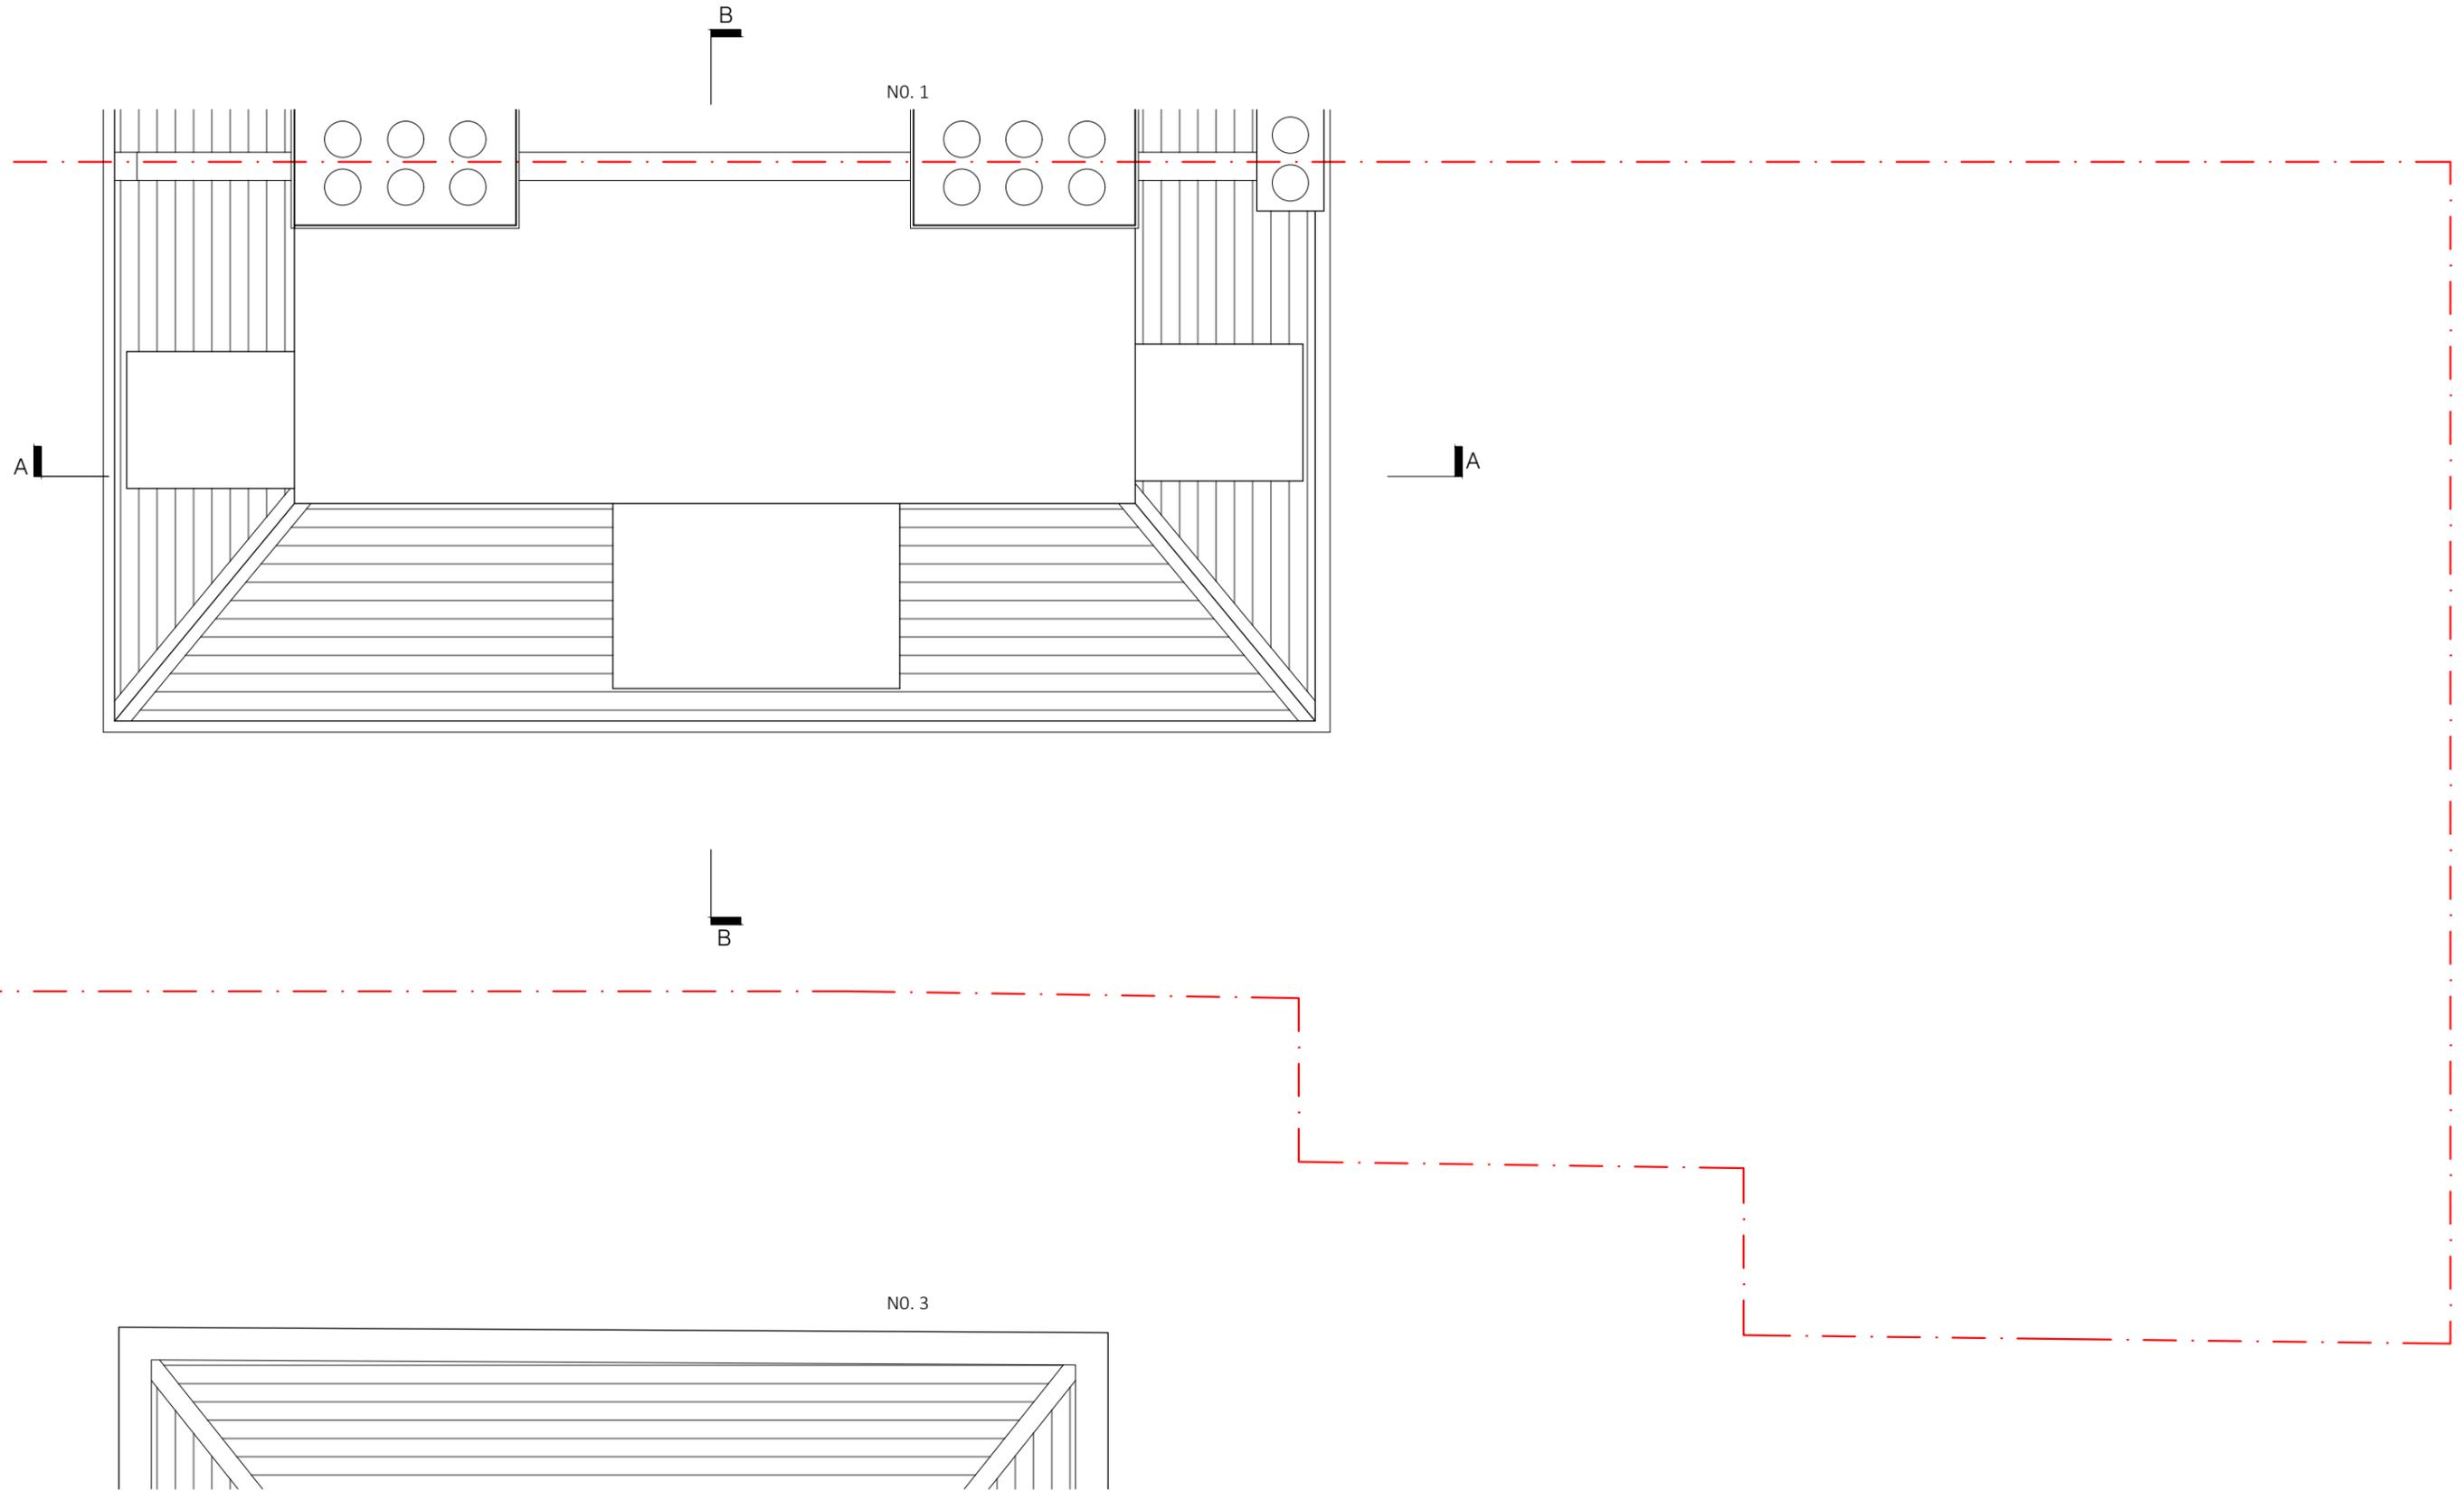

YARD ARCHITECTS

STUDIO@YARDARCHITECTS.CO.UK

PROJECT 2 TORRIANO COTTAGES, KENTISH TOWN, LONDON, NW5 2TA

DRAWING TITLE EXISTING ROOF PLAN

DATE NOVEMBER 2019 JOB NO. 107 DRAWING NO. EX-05

SCALE @ A3 1:50 REV. P1



NO. 1

NO. 3

YARDARCHITECTS


STUDIO@YARDARCHITECTS.CO.UK

PROJECT 2 TORRIANO COTTAGES, KENTISH TOWN, LONDON, NW5 2TA

DRAWING TITLE EXISTING FRONT ELEVATION

DATE NOVEMBER 2019 JOB NO. 107 DRAWING NO. EX-06

SCALE @ A3 1:50 REV. P1

 



YARDARCHITECTS


STUDIO@YARDARCHITECTS.CO.UK

PROJECT 2 TORRIANO COTTAGES, KENTISH TOWN, LONDON, NW5 2TA

DRAWING TITLE EXISTING SIDE ELEVATION

DATE NOVEMBER 2019 JOB NO. 107 DRAWING NO. EX-07

SCALE @ A3 1:50 REV. P1

 



NO. 3

NO. 1

YARDARCHITECTS

STUDIO@YARDARCHITECTS.CO.UK


PROJECT 2 TORRIANO COTTAGES, KENTISH TOWN, LONDON, NW5 2TA

DRAWING TITLE EXISTING REAR ELEVATION

DATE NOVEMBER 2019 JOB NO. 107 DRAWING NO. EX-08

SCALE @ A3 1:50 REV. P1



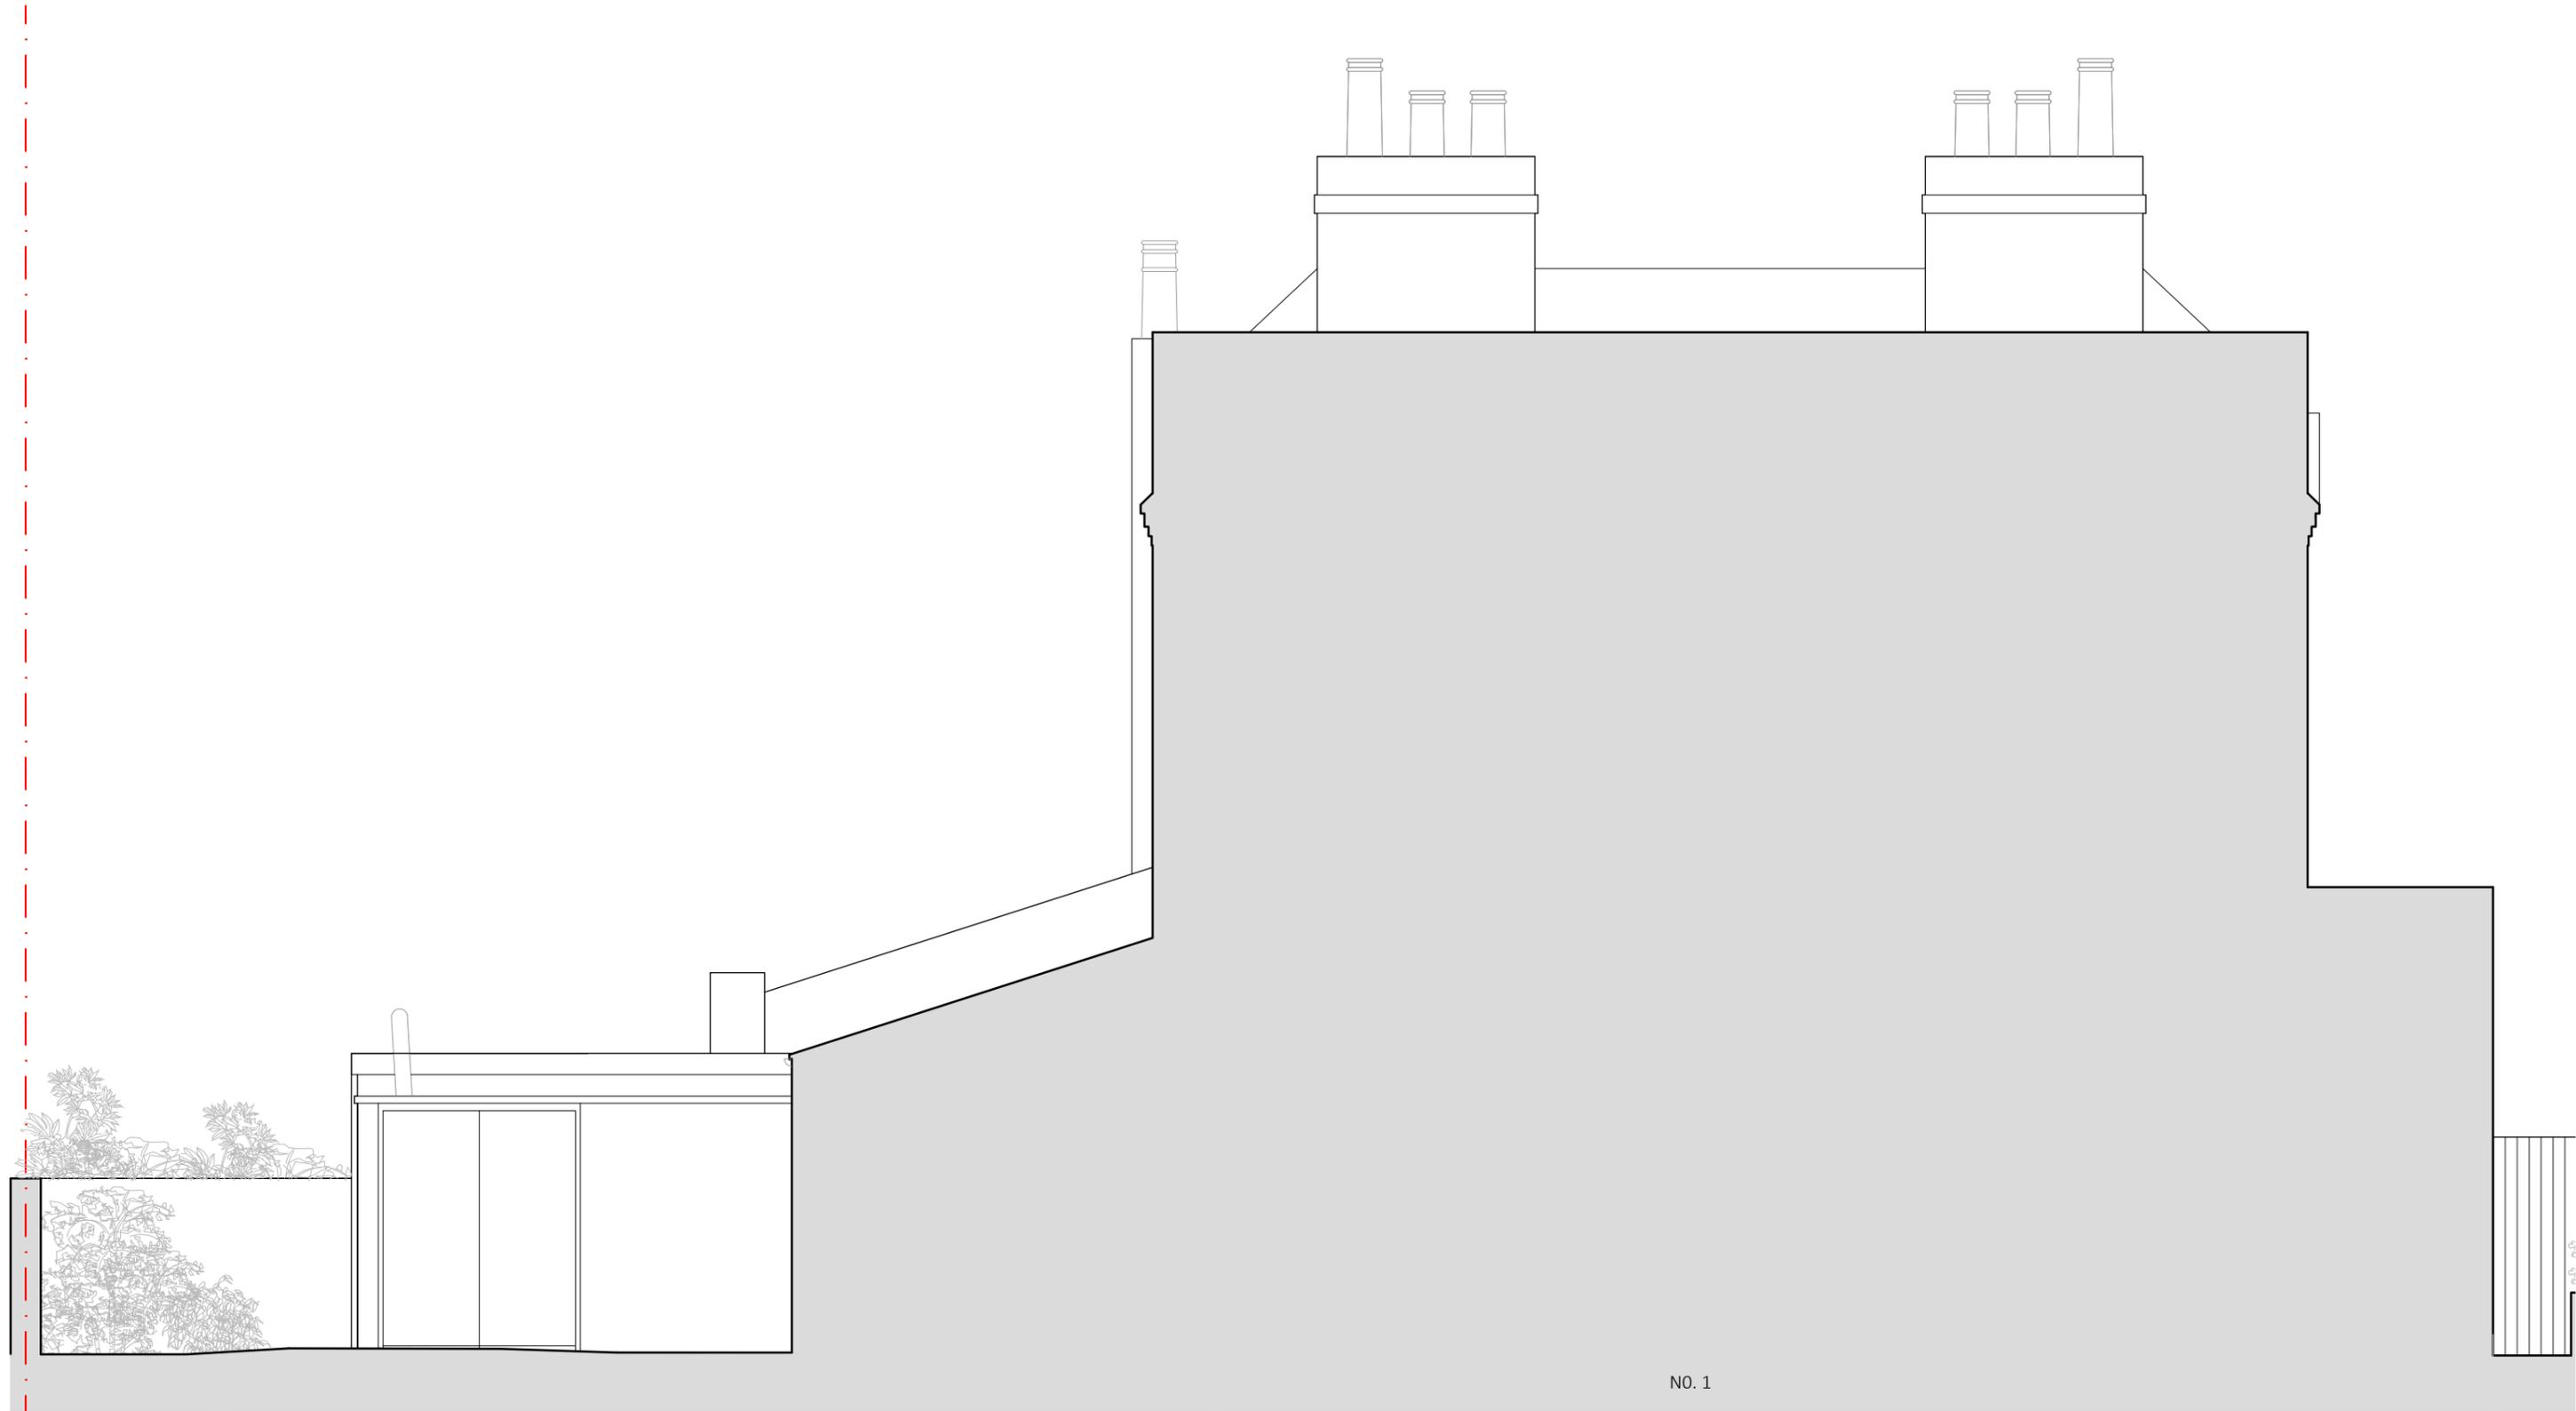

NO. 1



YARDARCHITECTS

STUDIO@YARDARCHITECTS.CO.UK



PROJECT 2 TORRIANO COTTAGES, KENTISH TOWN, LONDON, NW5 2TA

DRAWING TITLE EXISTING SIDE ELEVATION FROM NO.1

DATE NOVEMBER 2019 JOB NO. 107 DRAWING NO. EX-09

SCALE @ A3 1:50 REV. P1



 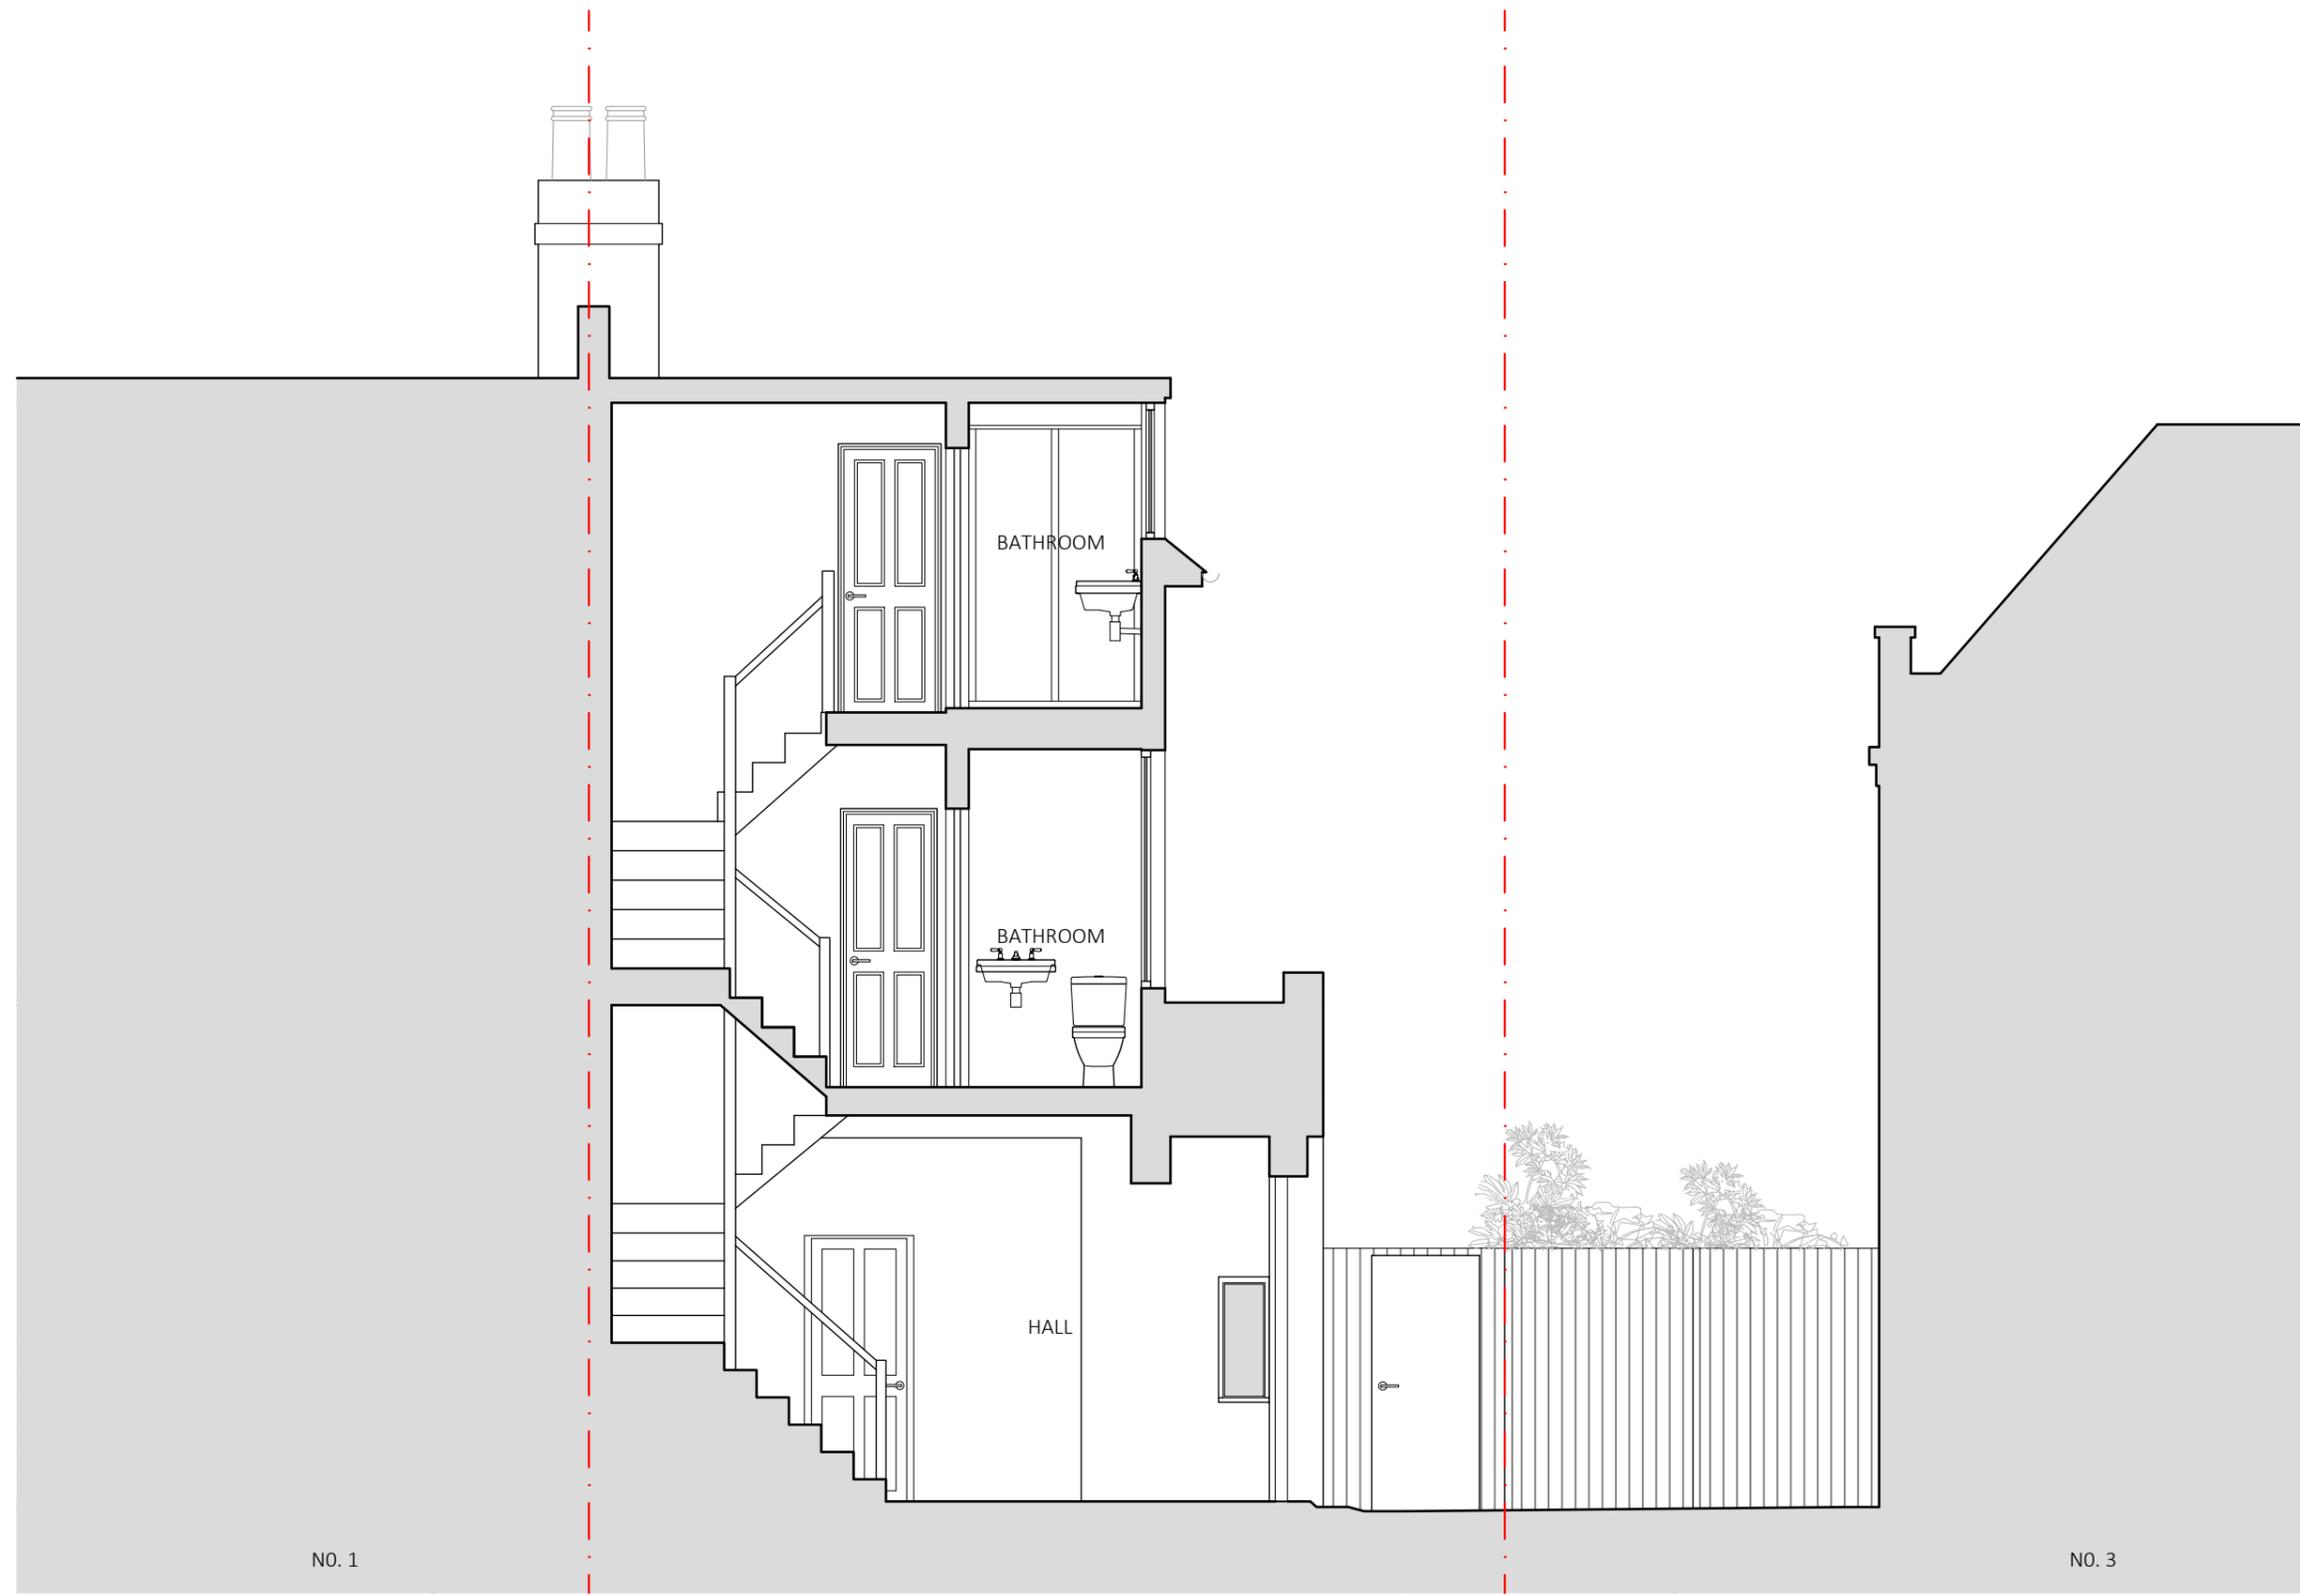

YARD ARCHITECTS		STUDIO@YARDARCHITECTS.CO.UK	
PROJECT	2 TORRIANO COTTAGES, KENTISH TOWN, LONDON, NW5 2TA		
DRAWING TITLE	EXISTING SECTION BB		
DATE	NOVEMBER 2019	JOB NO. 107	DRAWING NO. EX-11
SCALE @ A3	1:50	REV. P1	