



1 Roof plant enclosure section
1:50

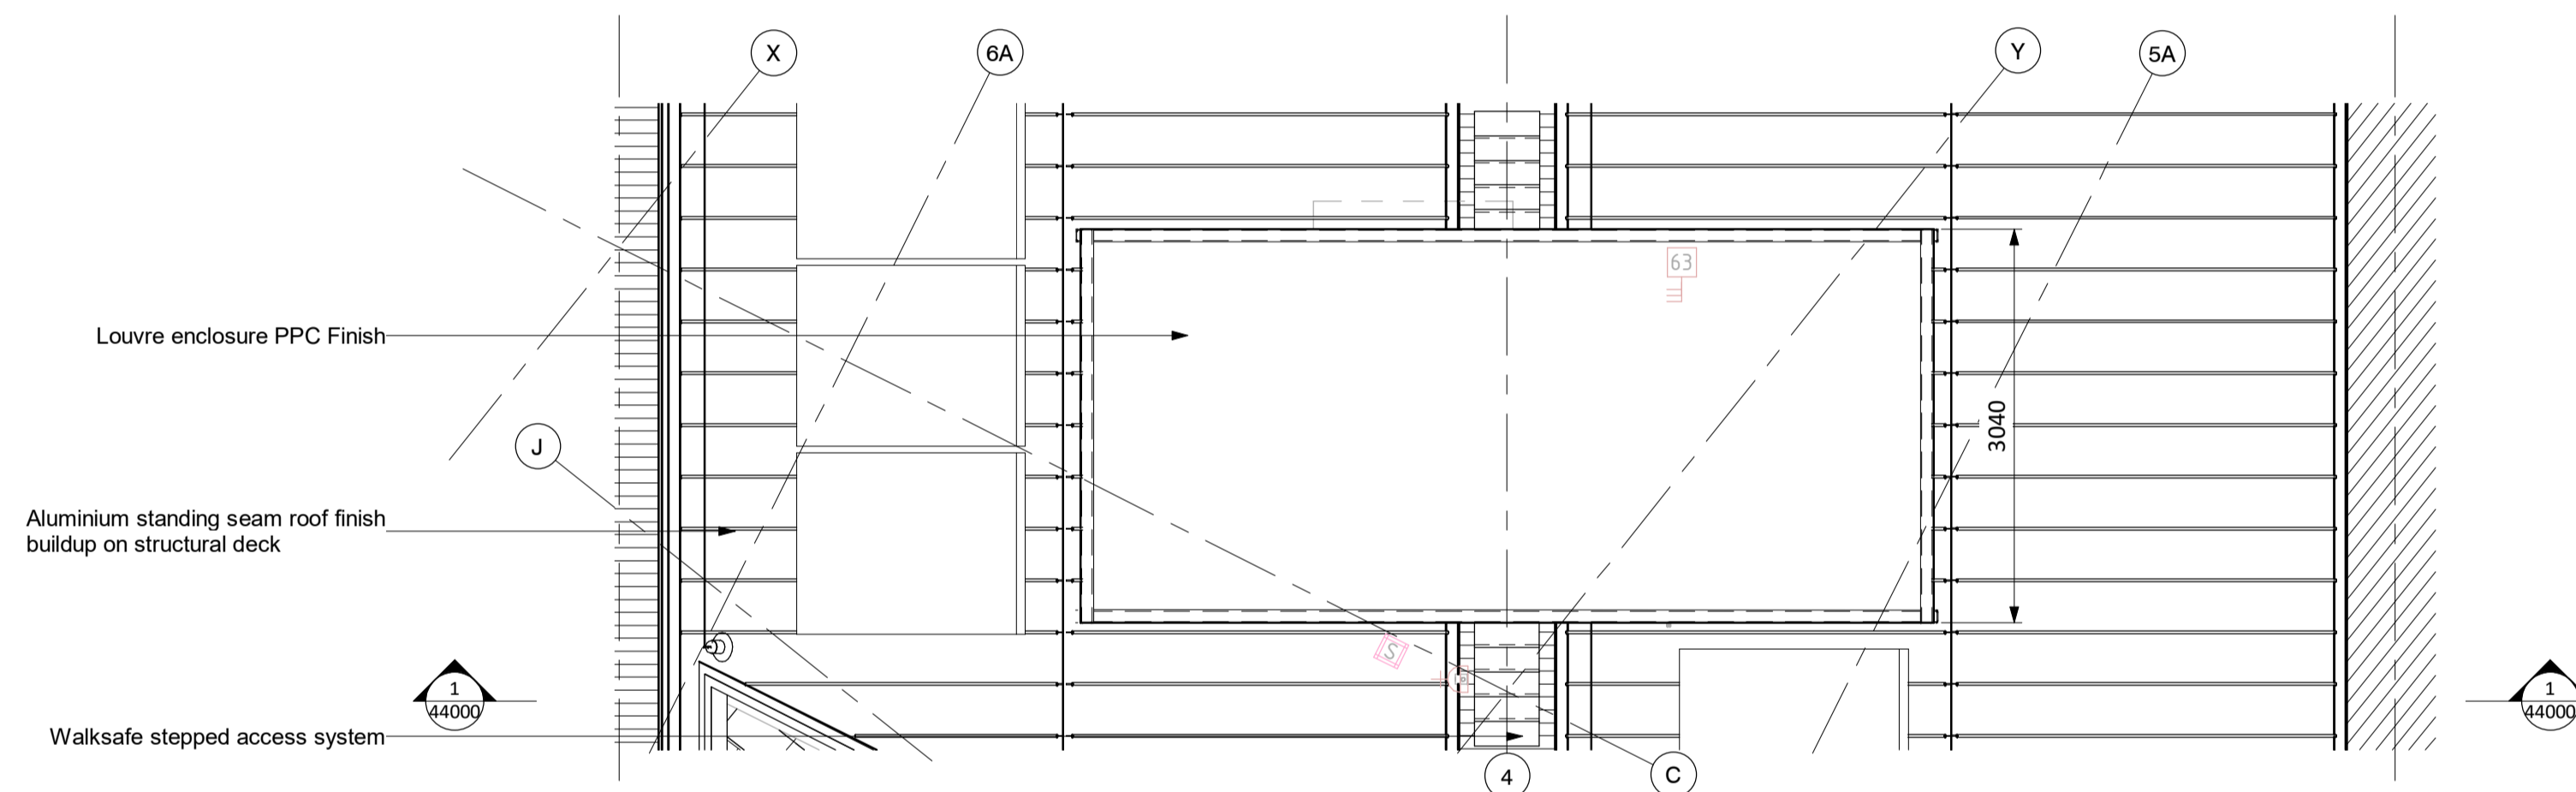

2 Plant Enclosure Roof Plan
1:50

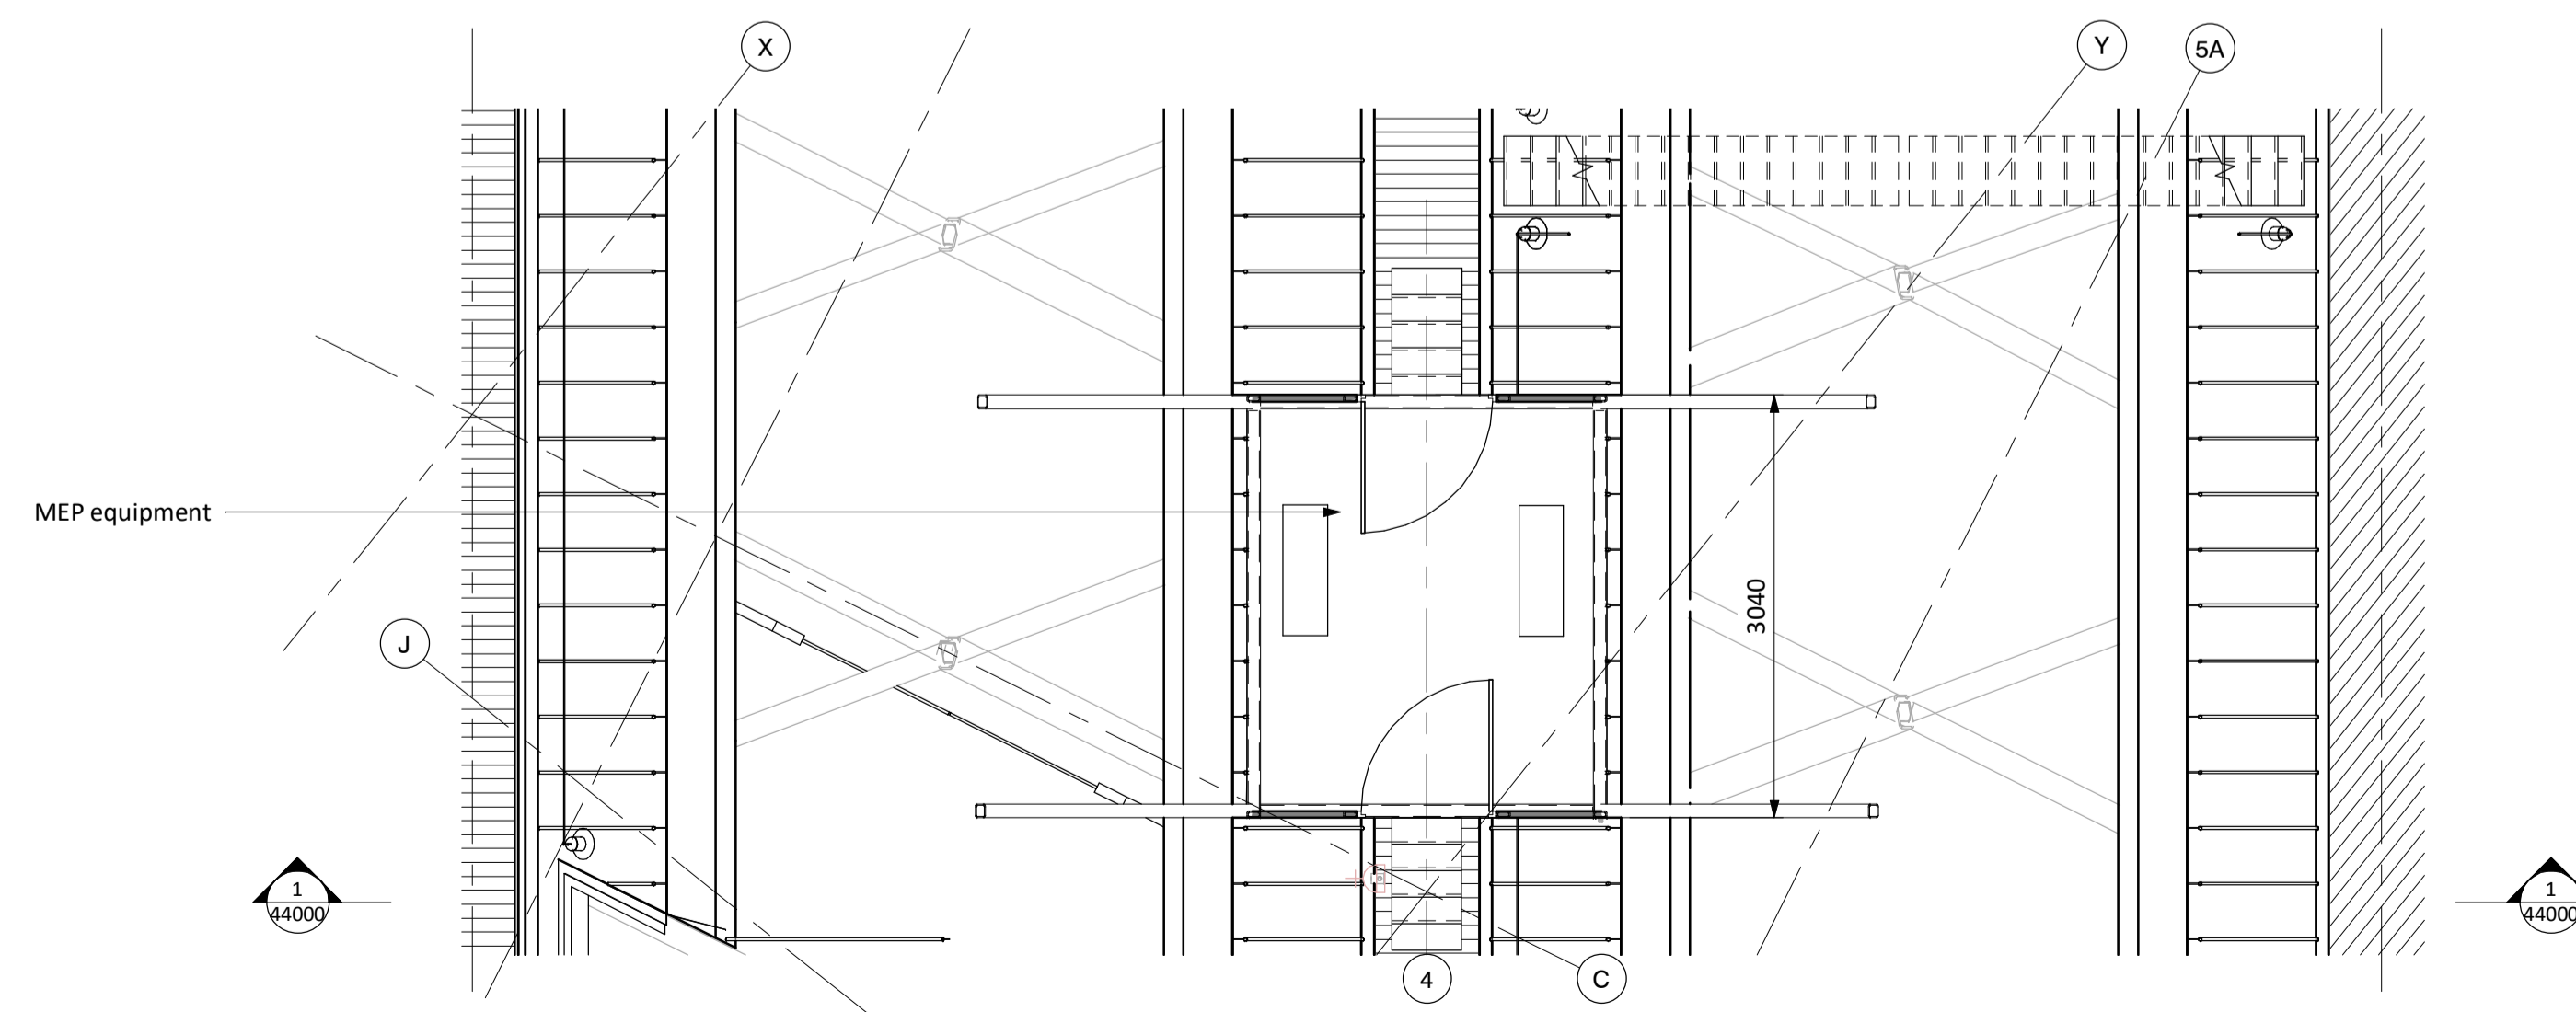

3 Plant Enclosure Roof Plan
1:50

STAGE 4 ISSUE
SUBJECT TO FINALISING ROOF DESIGN.

S4	P34	27.07.18	STAGE 4 ISSUE.
S1	P18	20.06.18	First issue for co-ordination.
STATUS	REV	DATE	DESCRIPTION
CLIENT			REVISED BY
BAM Construction			AT
			CHECKED BY
			CC
			ORIGINATOR NO
			151890

CONSULTANT
STRIDE TREGLOWN
www.stridetreglow.com © Stride Treglow Limited 2018
PROJECT
King's Cross Q1
Handside Street
King's Cross Central
London N1C 4AL

DRAWING TITLE
Roof Plant Enclosure

SUITABILITY STATUS	SCALE
S4 : STAGE 4 ISSUE	1 : 50 @ A1

SITE PROJ.COLLECT. ZONE PROJ.REF ROLE ORIGIN. CLASS. NUMBER	REVISION
KXC-Q1-03-001-A-STL-31-44000	P34