

Planning Application


November 2019

PL.00 Cover Page, OS Map, Site Block Plan
 PL.01 Existing Floor Plans
 PL.02 Existing Front and Rear Elevations

PL.04 Proposed Floor Plans
 PL.05 Proposed Front and Rear Elevations
 PL.06 Existing & Proposed Sections




OS Map
1:1250

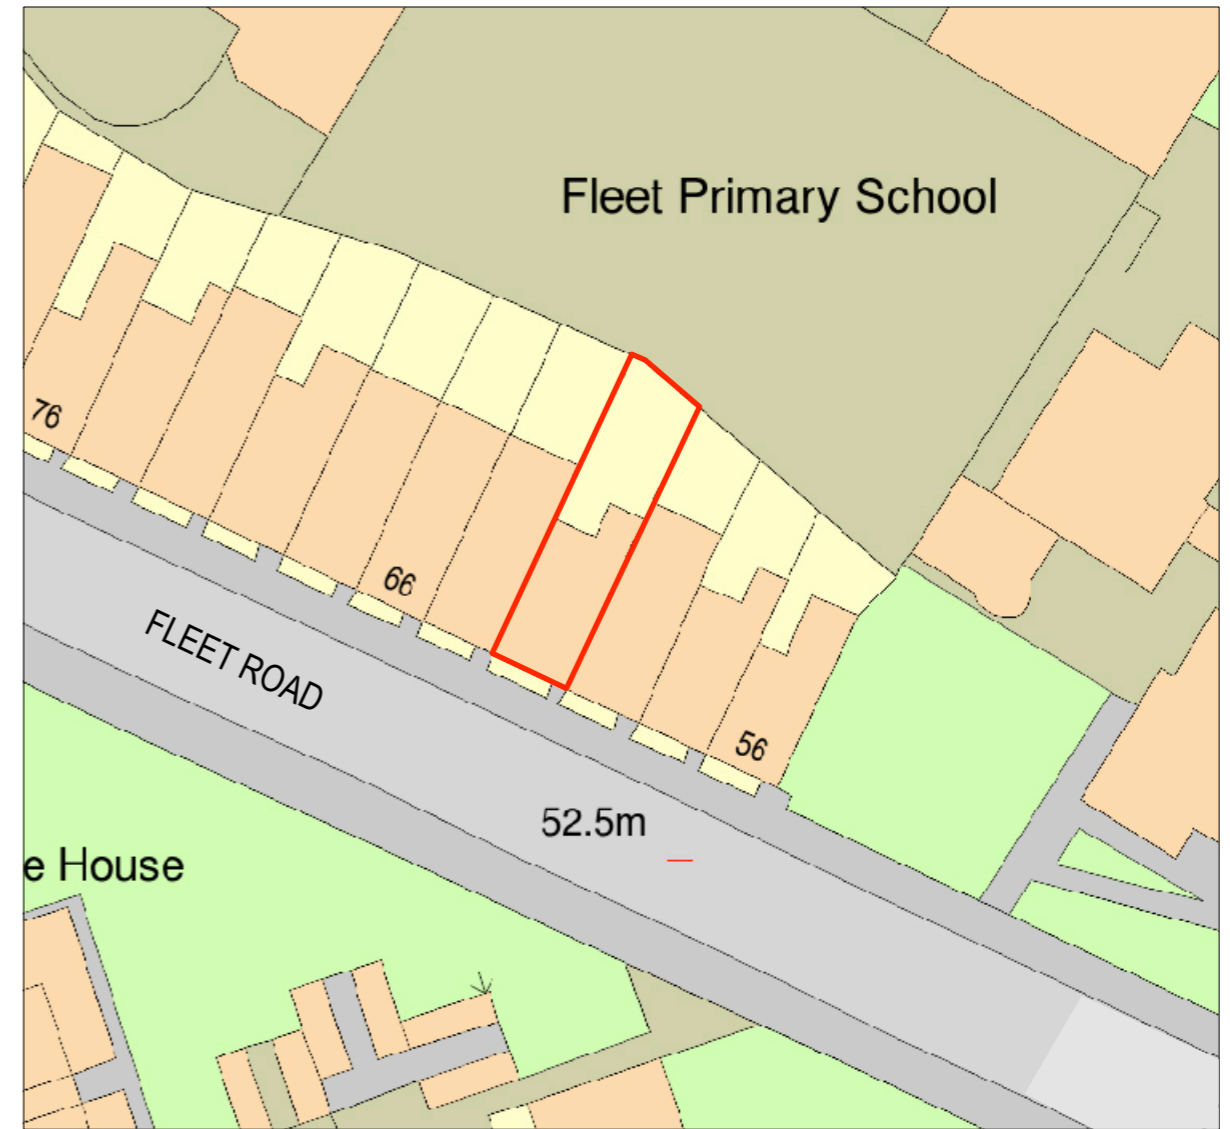

Site Block Plan
1:500

Planning Application

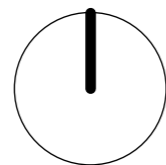

Rev: 00	Date: 18.11.19	Description: Issue For Planning	Project: 62 Fleet Road NW3 2QT				better PAD love your home	
			Dwg no: 1926 / PL.00					
			Drawing: Cover Page, OS Map, Site Block Plan					
NOTES: Do not scale from this drawing. All dimensions in millimeters. All dimensions to be checked on site. All omissions and discrepancies to be reported to the architect immediately. This drawing is © betterPAD.			Date: November 2019	Scale: as shown	C bP	D bP	Rev: 00	W www.betterpad.co.uk E hello@betterpad.co.uk