



EXISTING FLOOR PLAN

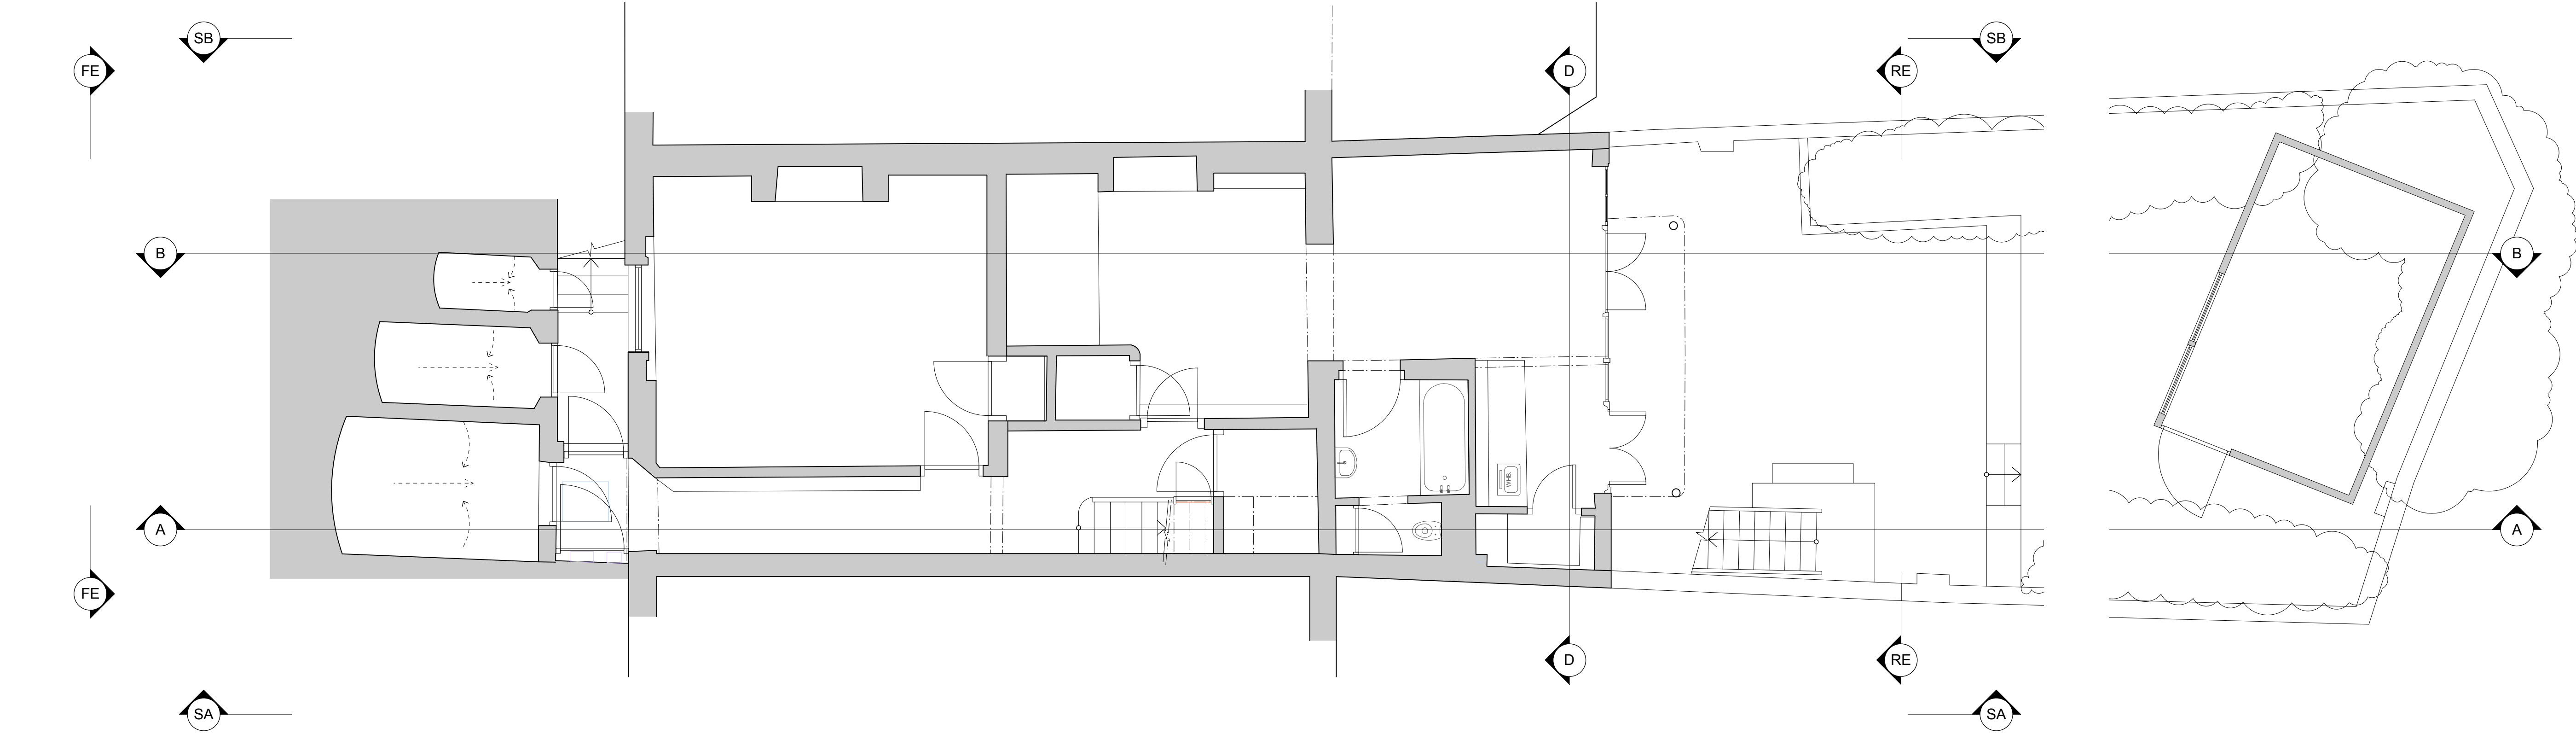


LGF EXISTING LOWER GROUND FLOOR
Scale: 1:50

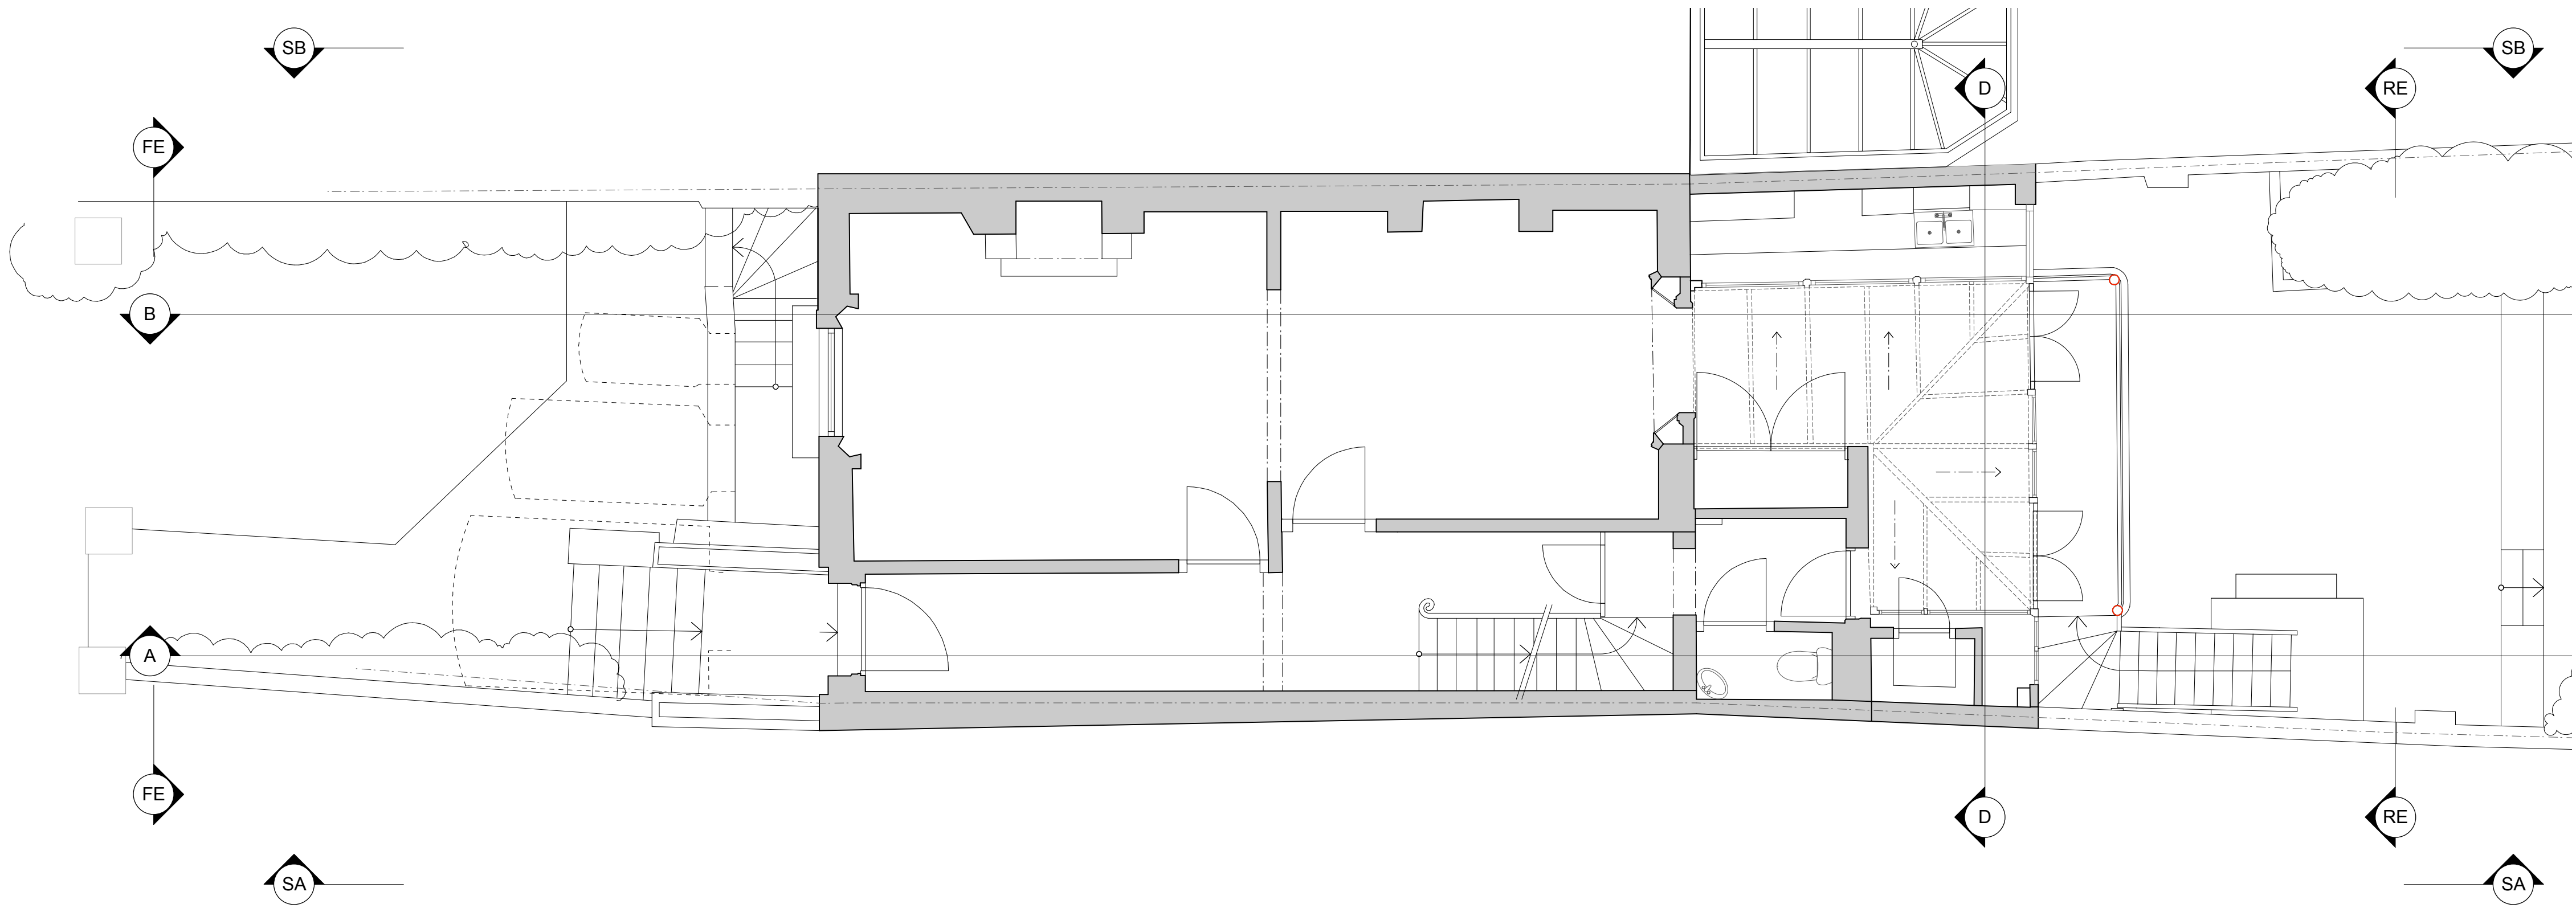


GF EXISTING GROUND FLOOR
Scale: 1:50




EXISTING FLOOR PLAN

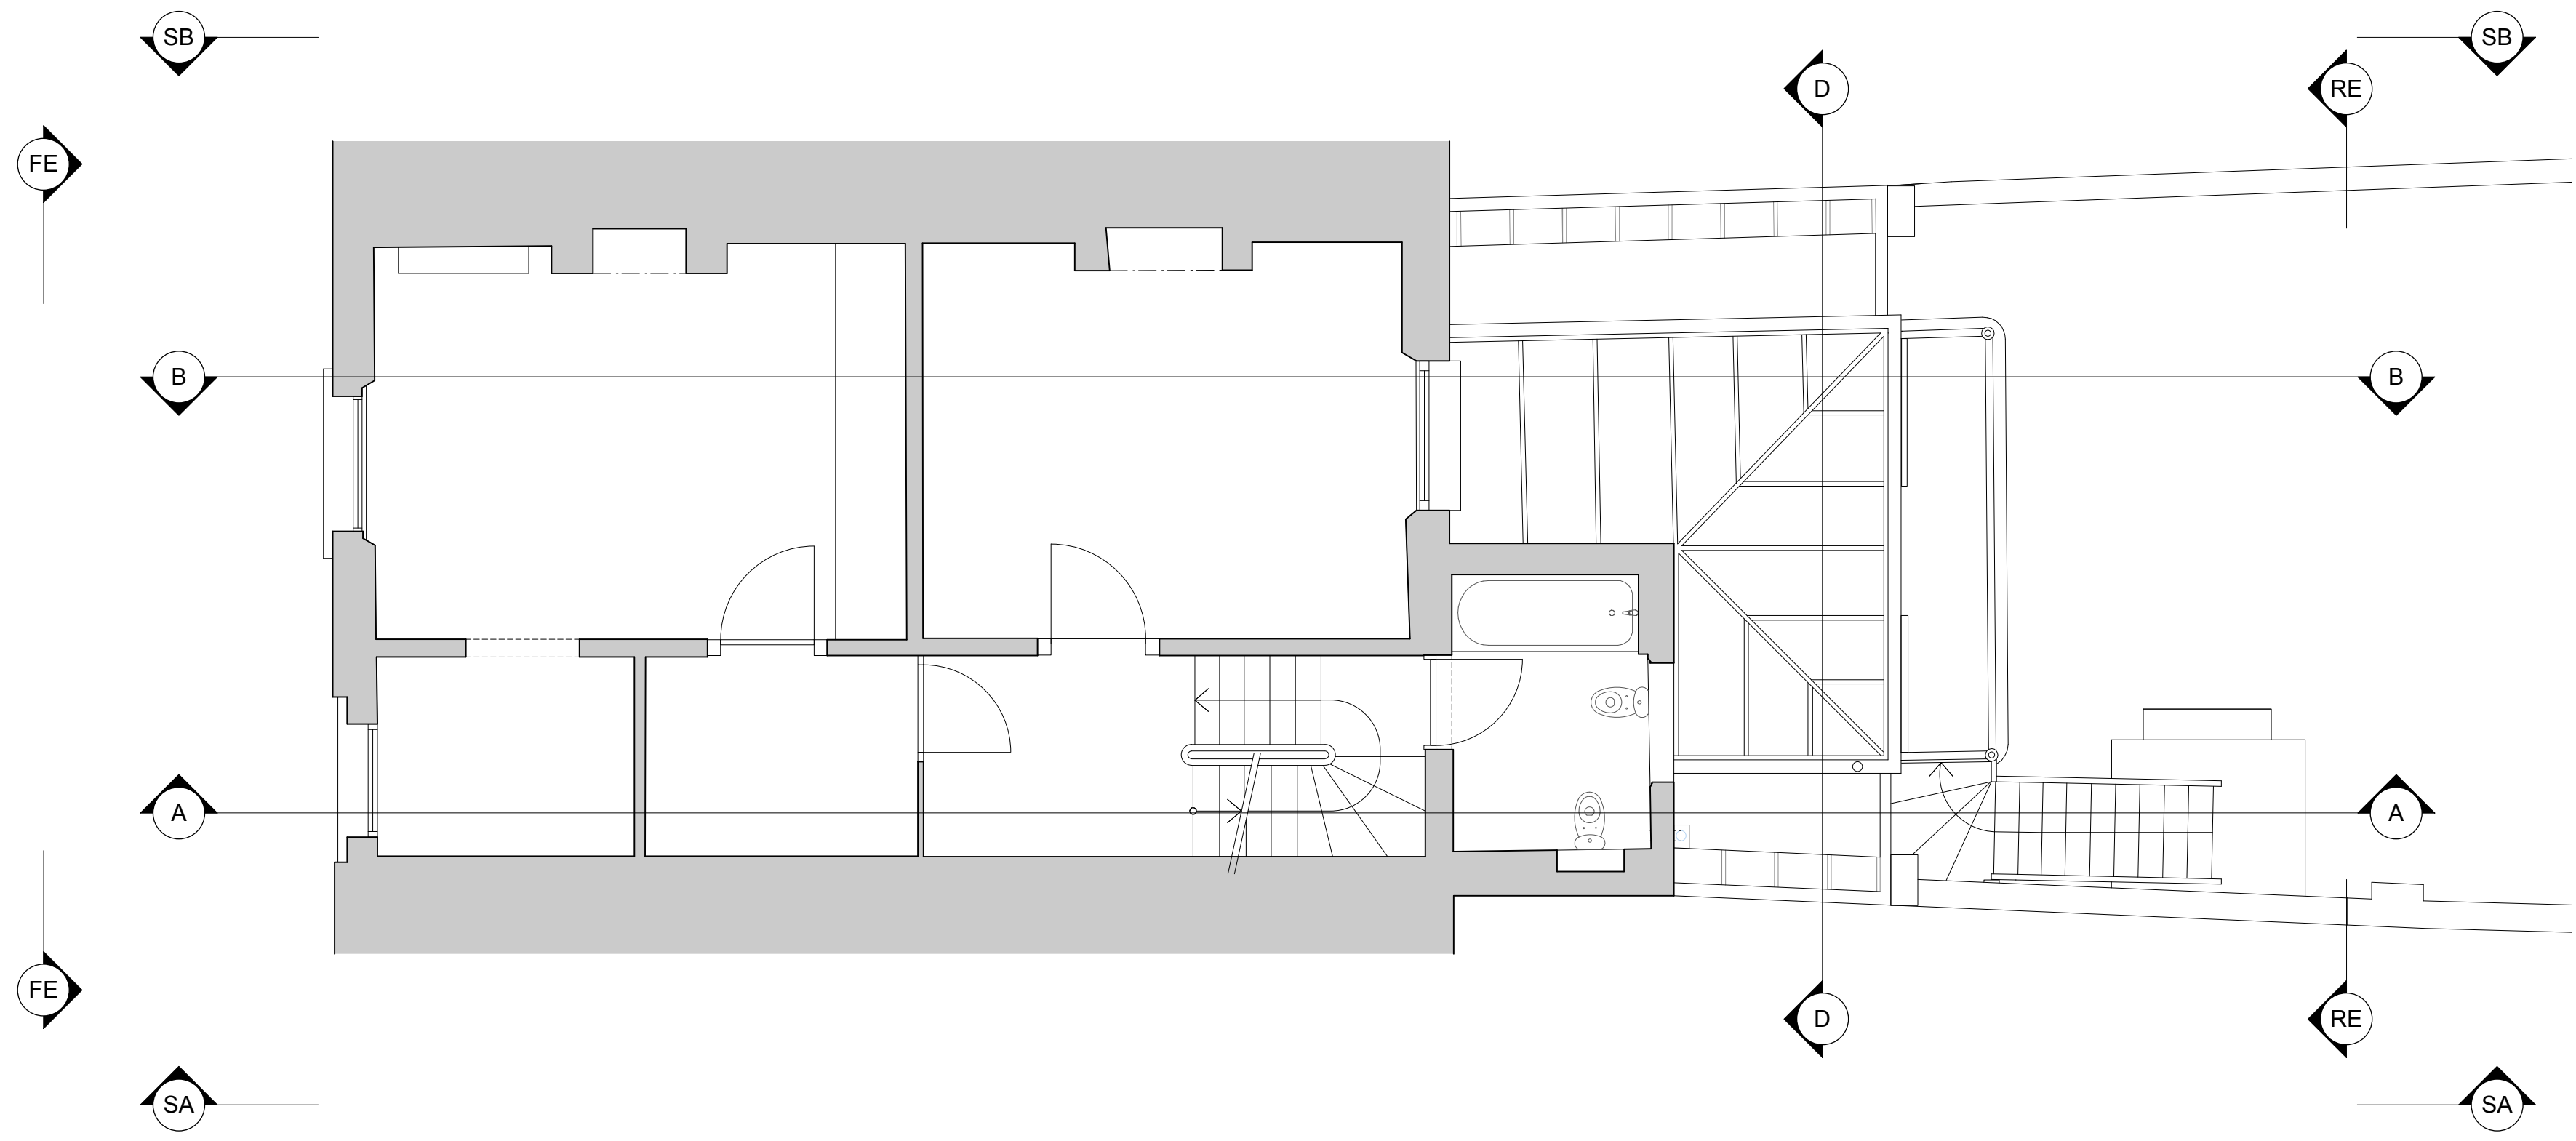


FF EXISTING FIRST FLOOR
Scale: 1:50

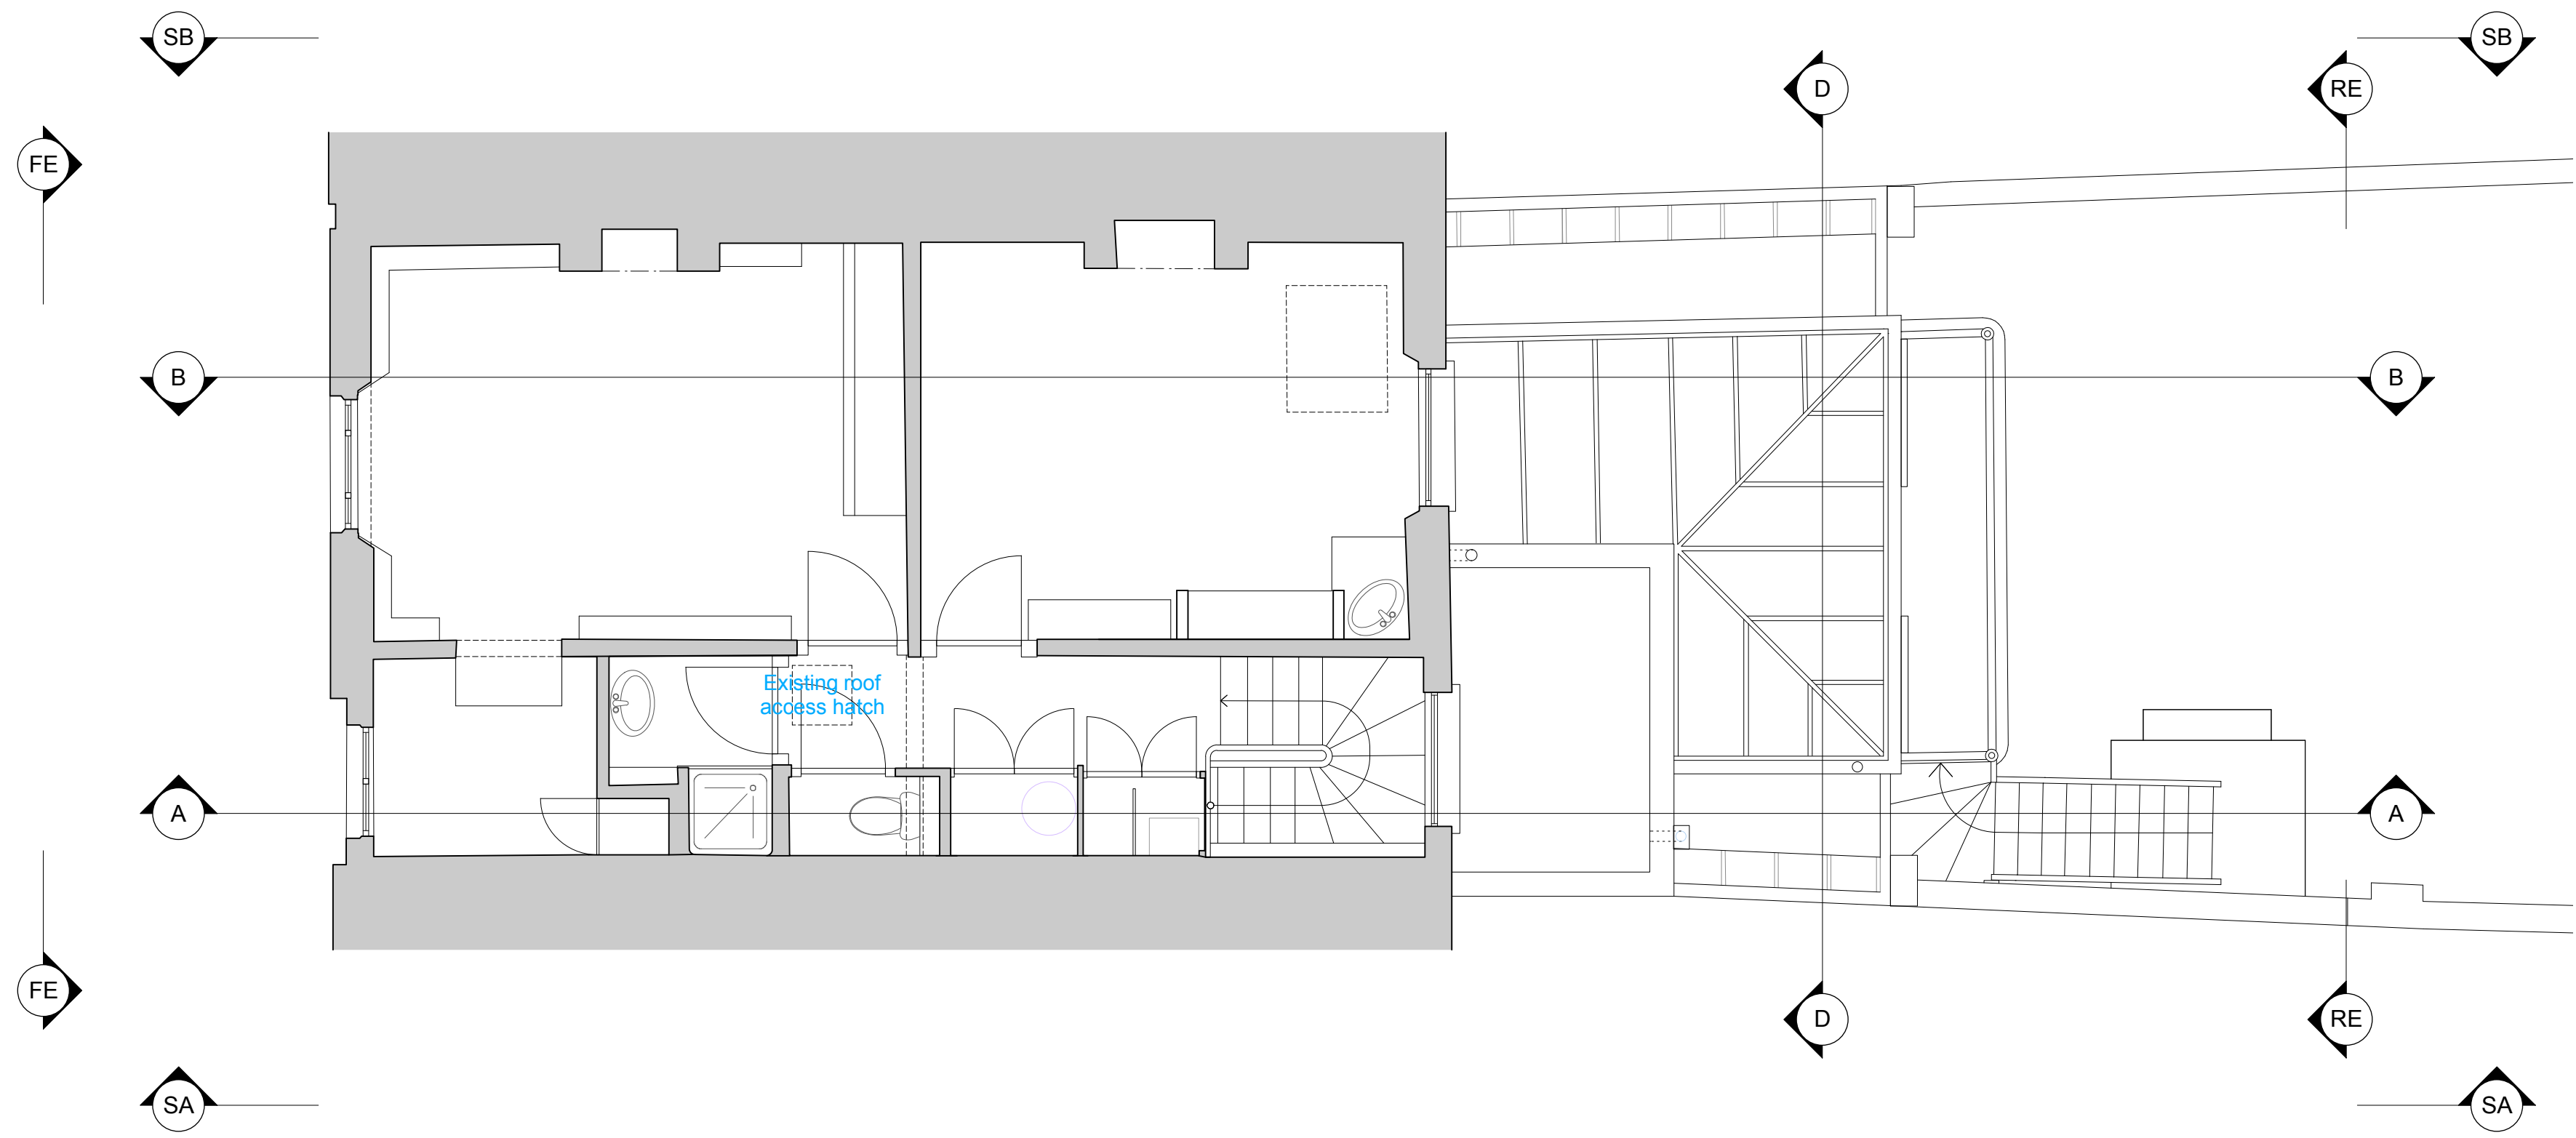

SF EXISTING SECOND FLOOR
Scale: 1:50

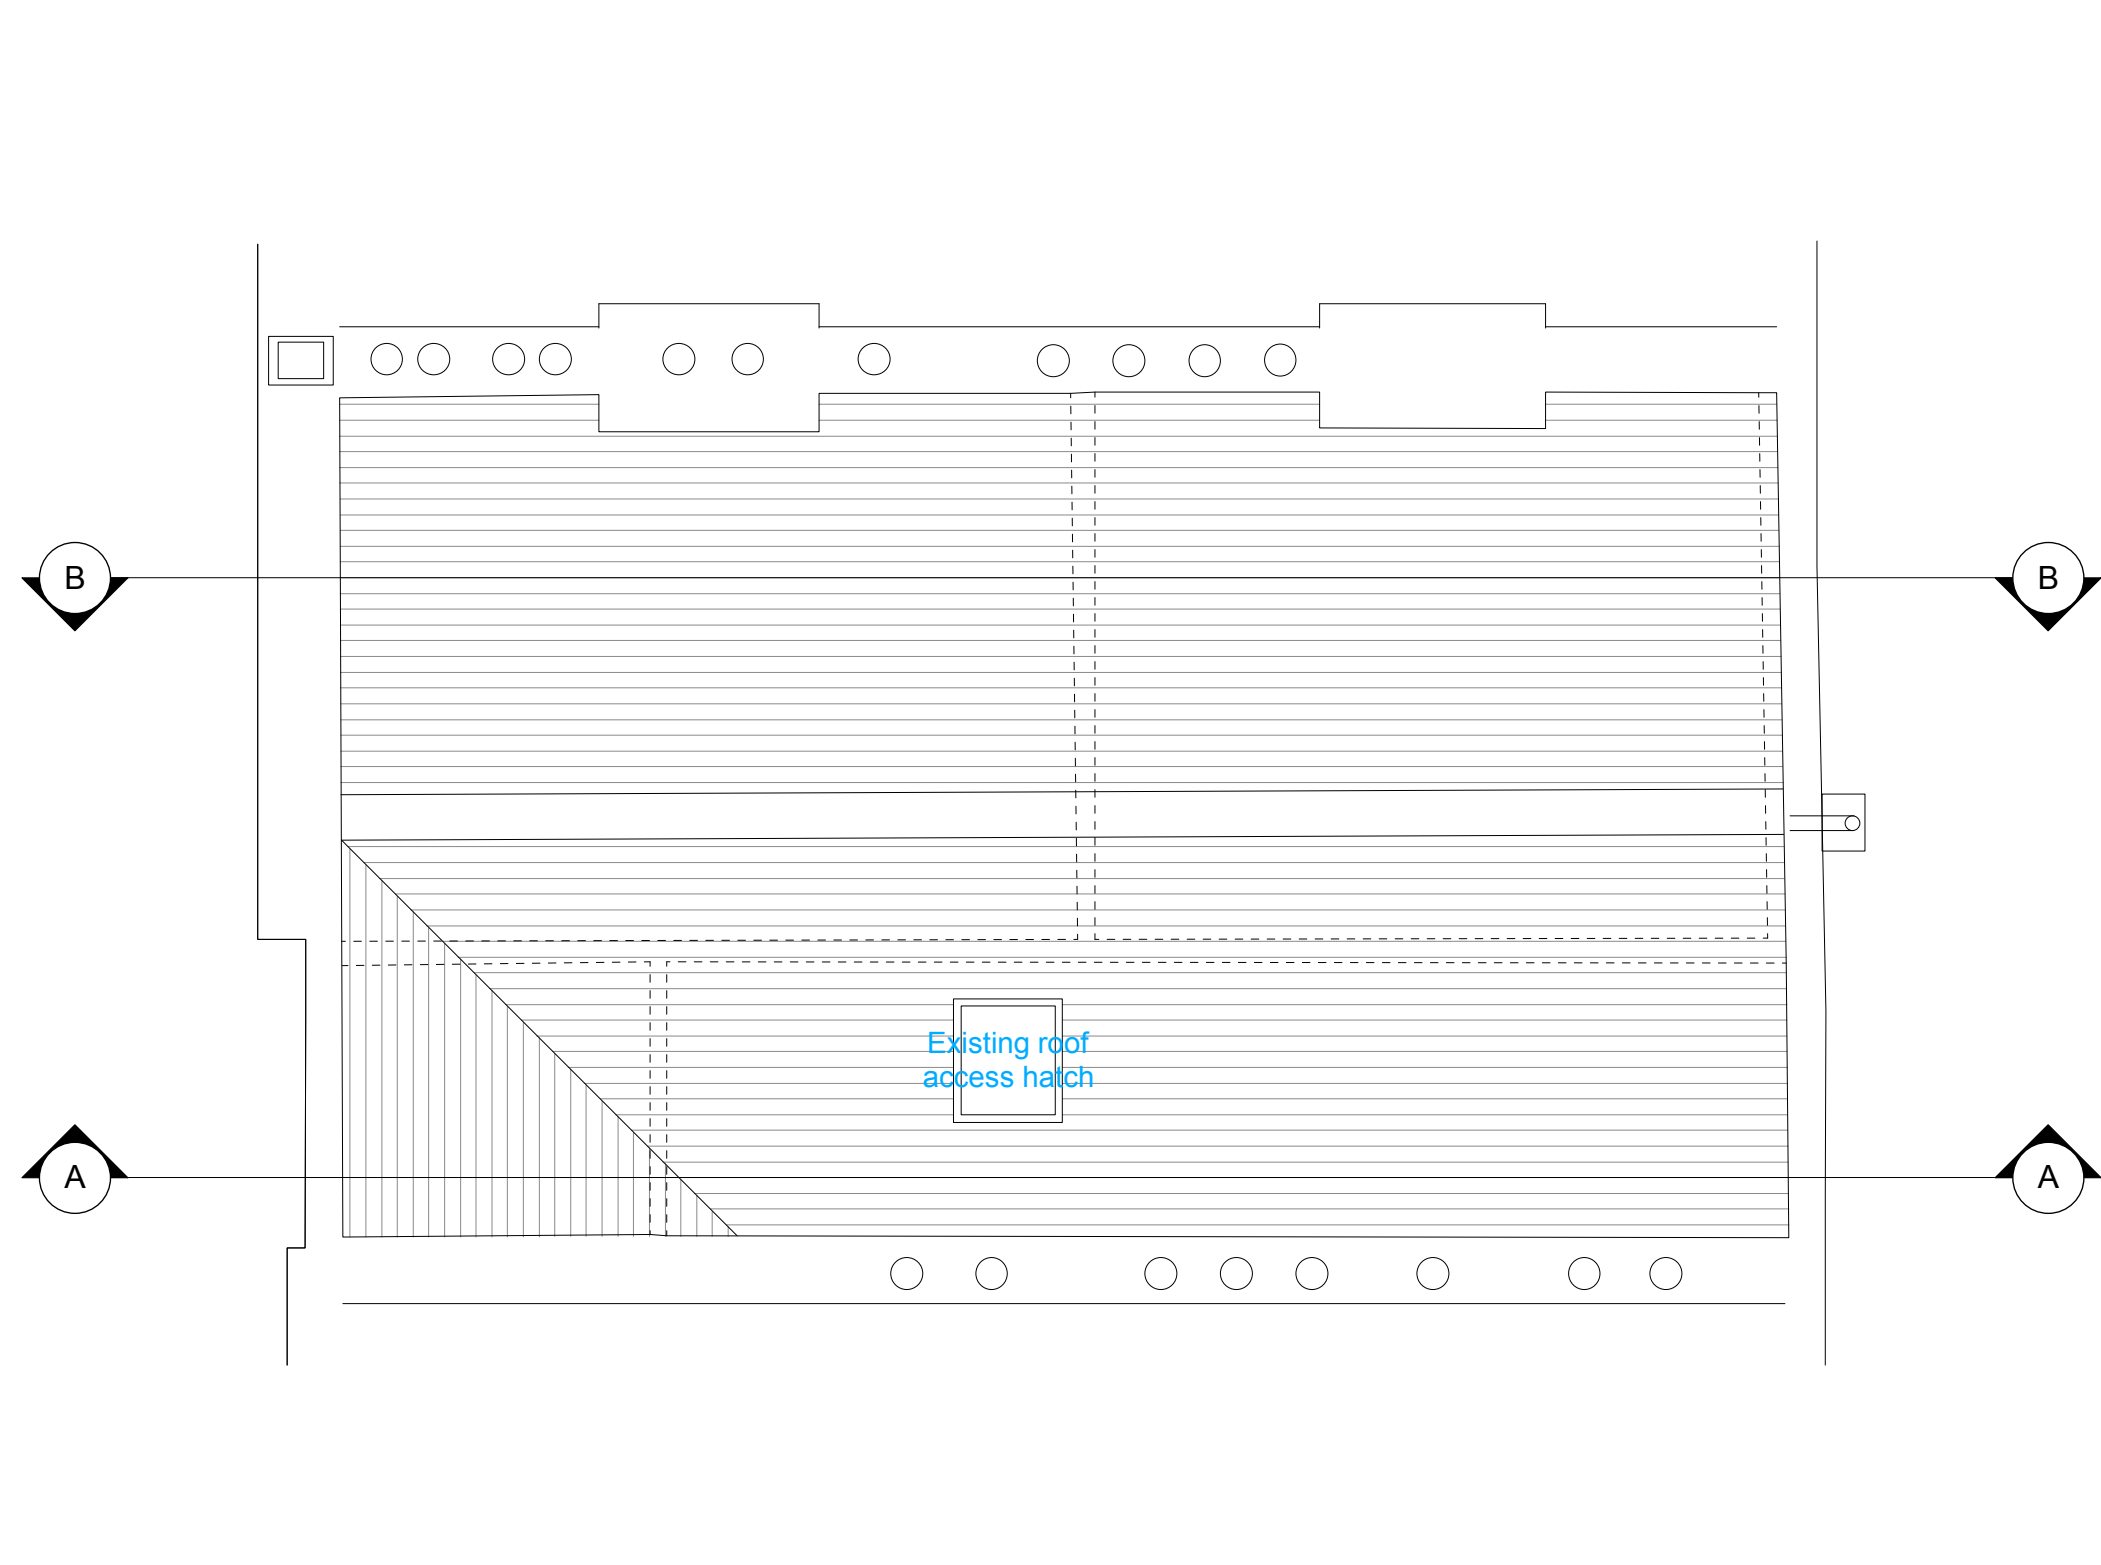

FT EXISTING ROOF
Scale: 1:50

 


EXISTING SECTION



SA EXISTING SECTION A
Scale: 1:50




EXISTING SECTION

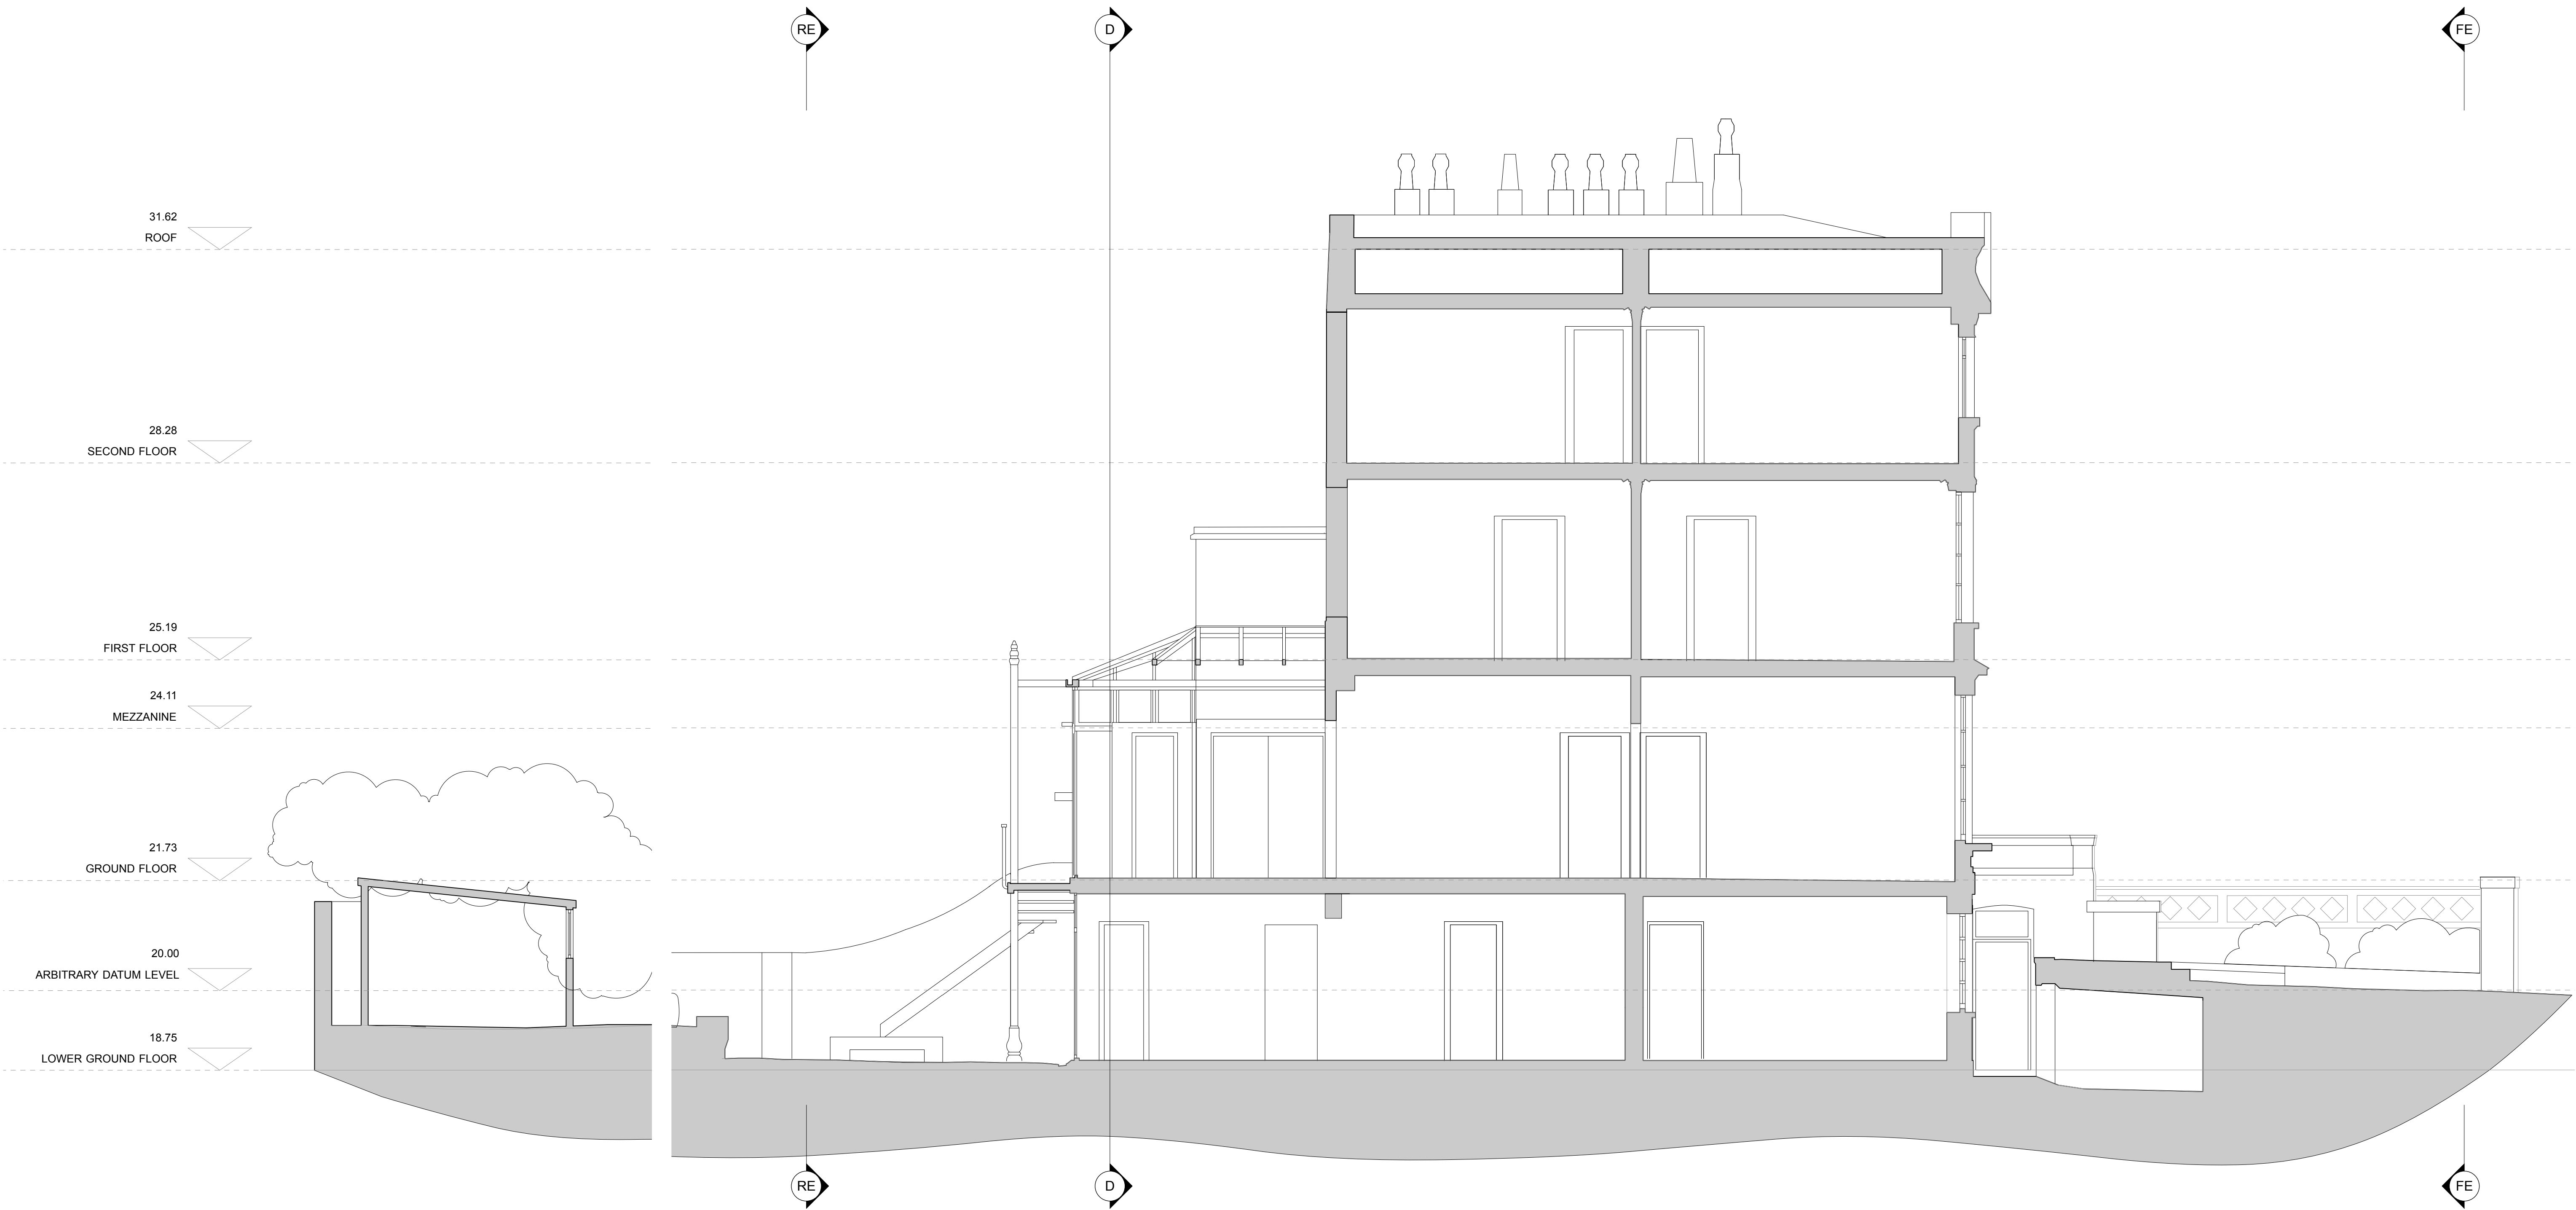


SB EXISTING SECTION B
Scale: 1:50



EXISTING SECTION

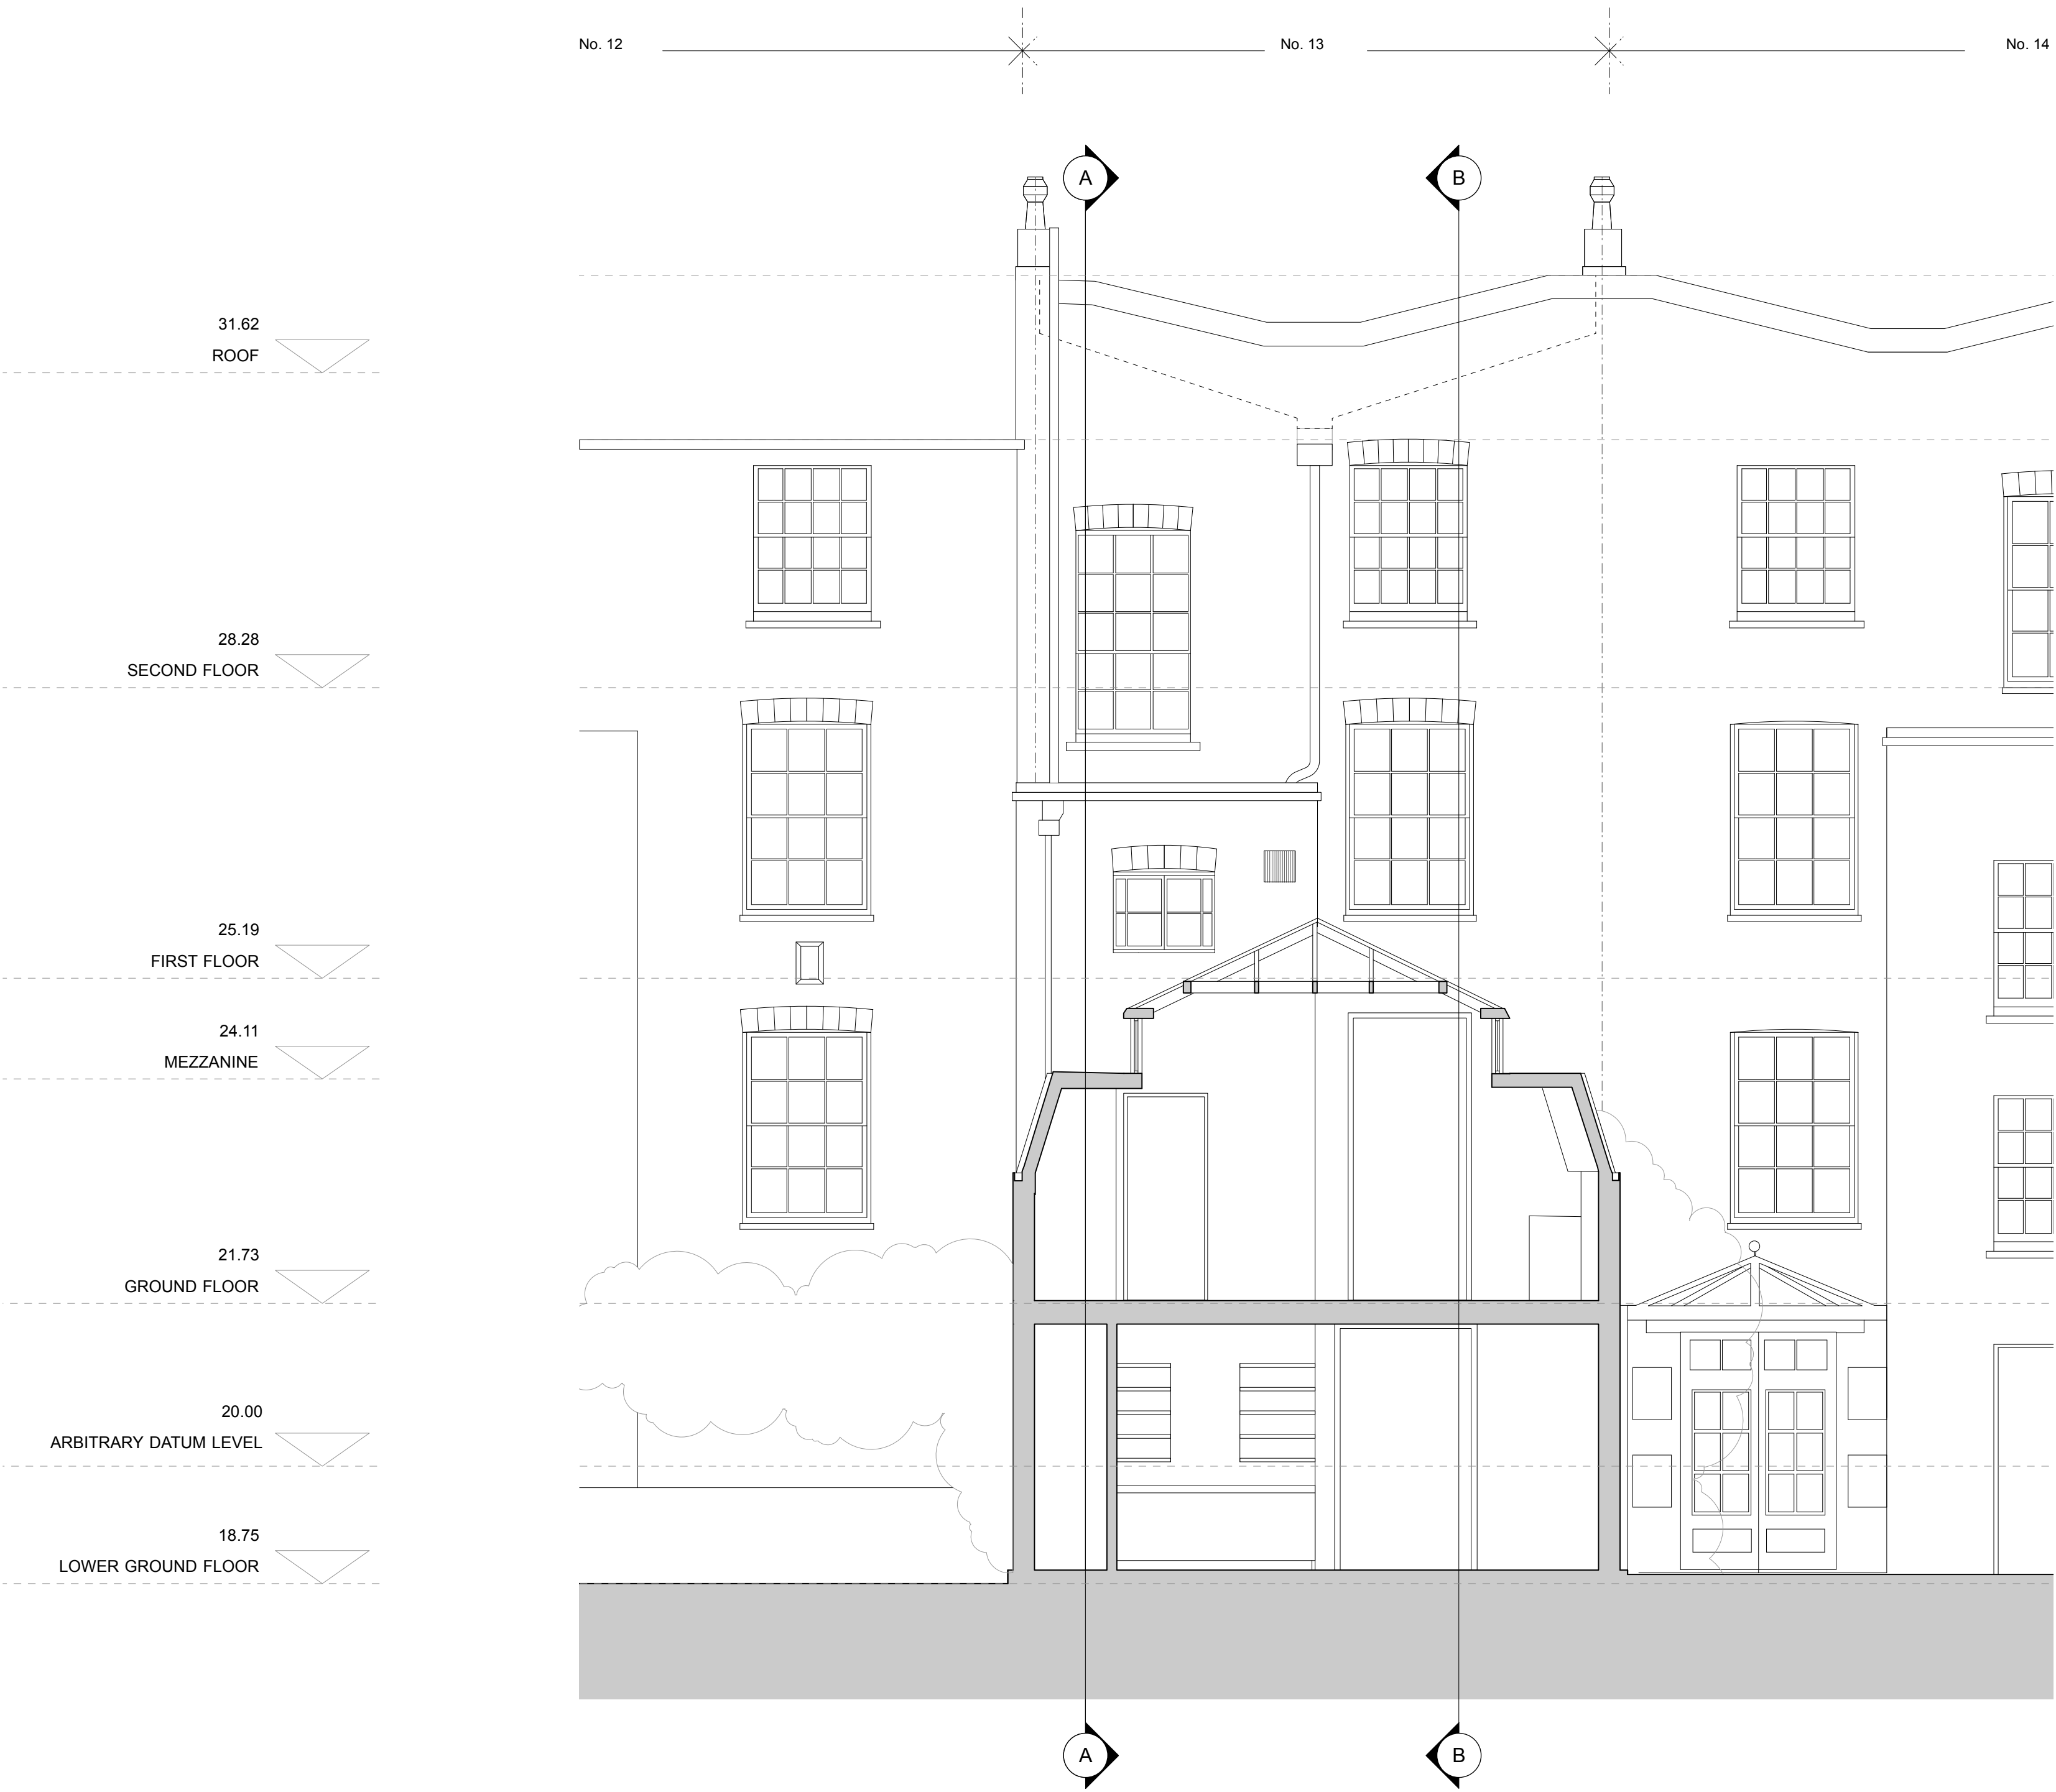

SD EXISTING SECTION D
Scale: 1:50

 

EXISTING ELEVATION





FE EXISTING FRONT ELEVATION
Scale: 1:50



FR EXISTING REAR ELEVATION
Scale: 1:50




EXISTING ELEVATION

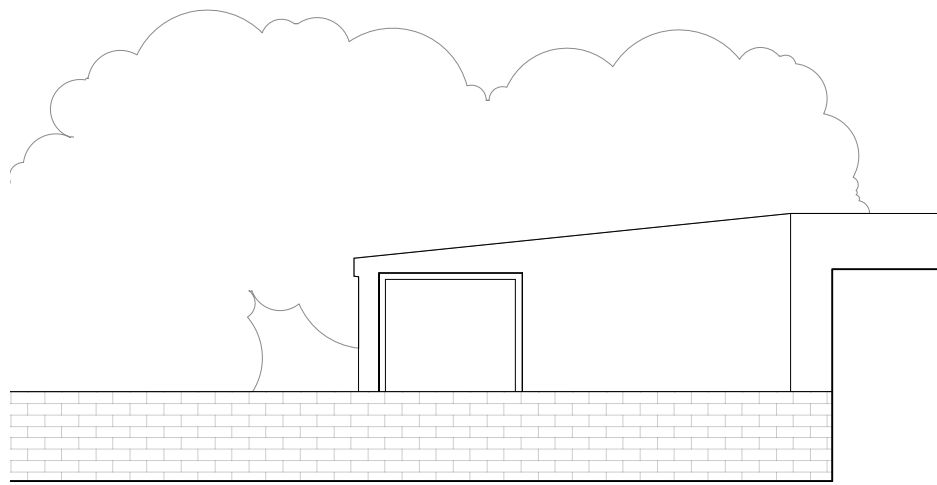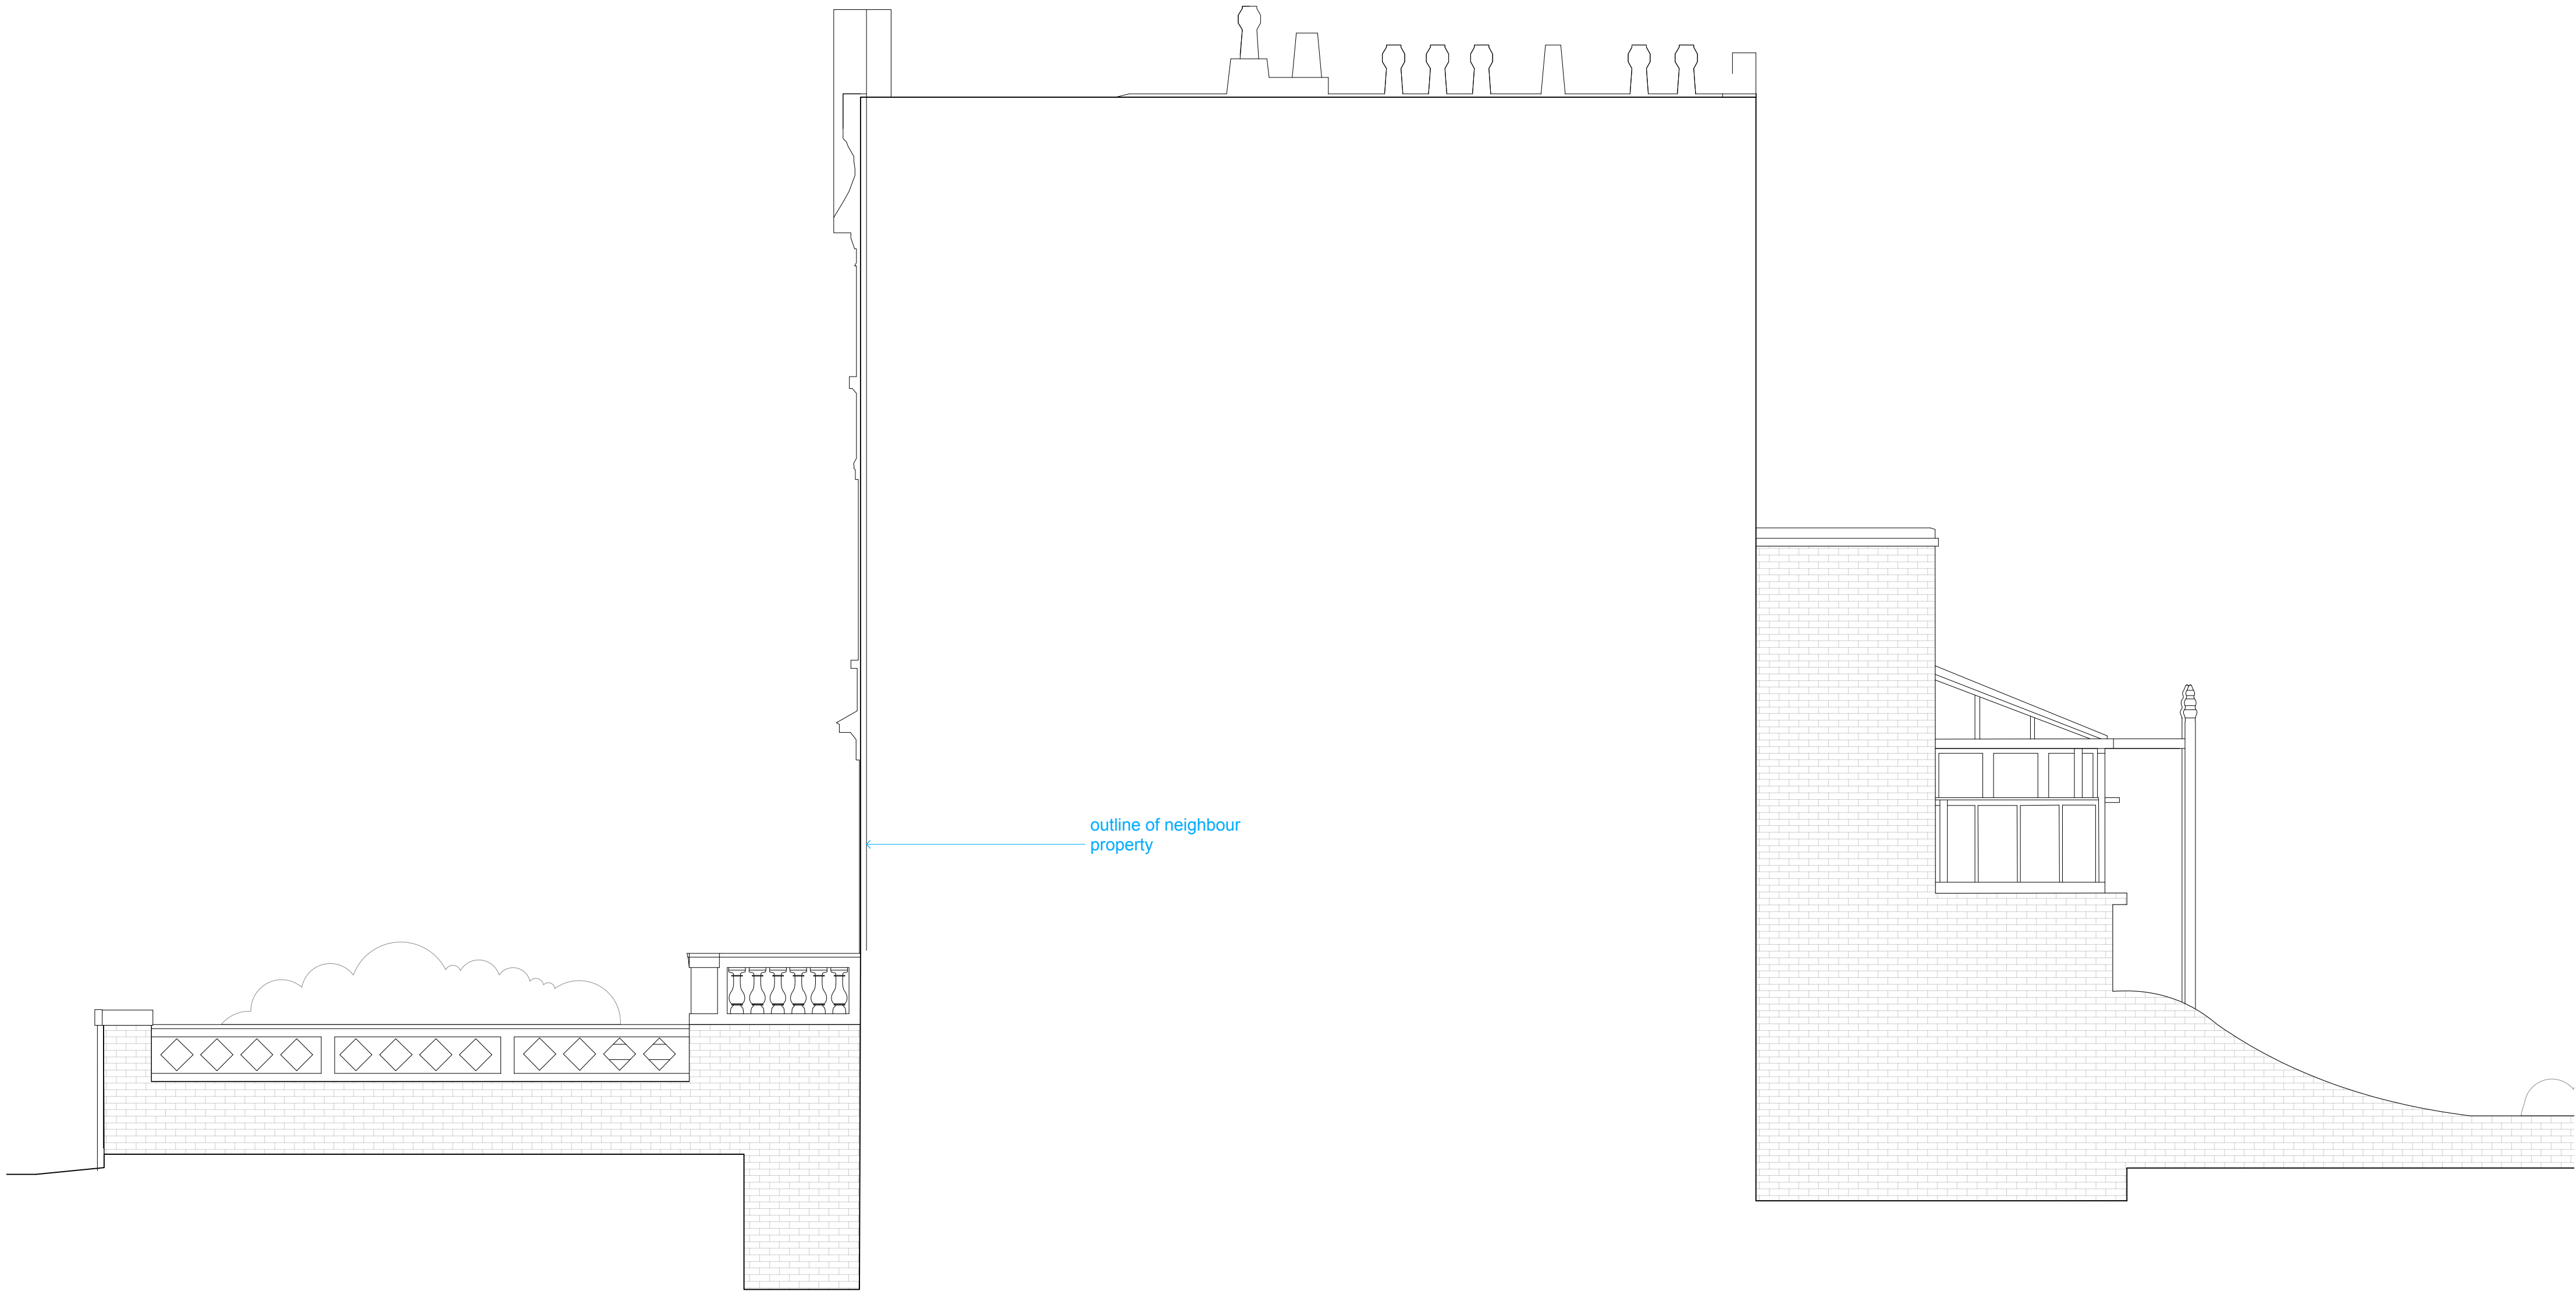

A EXISTING ELEVATION A
Scale: 1:50



EXISTING ELEVATION

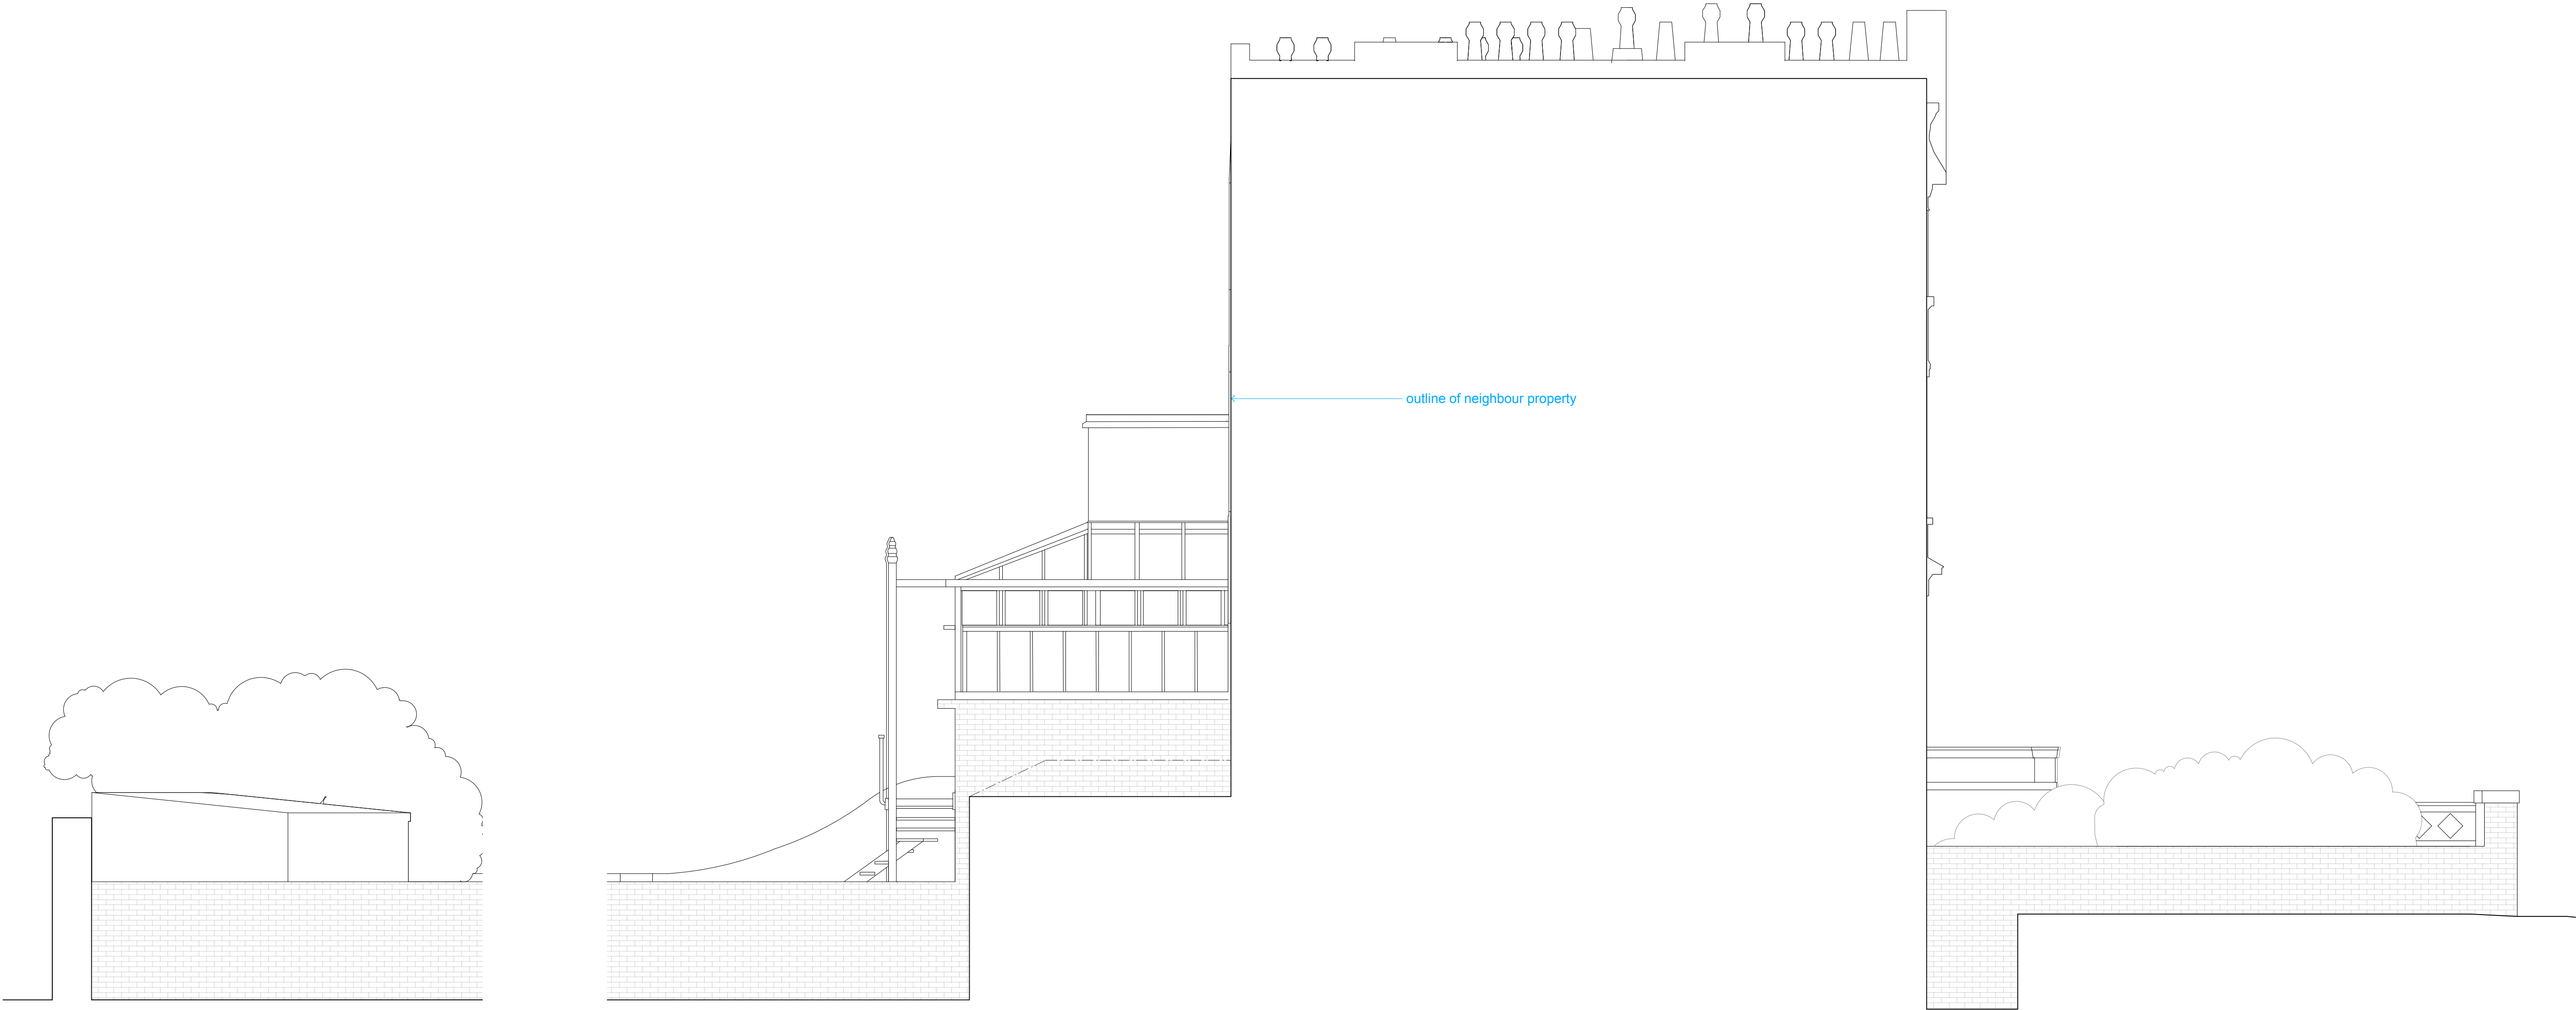

B EXISTING ELEVATION B
Scale: 1:50

