

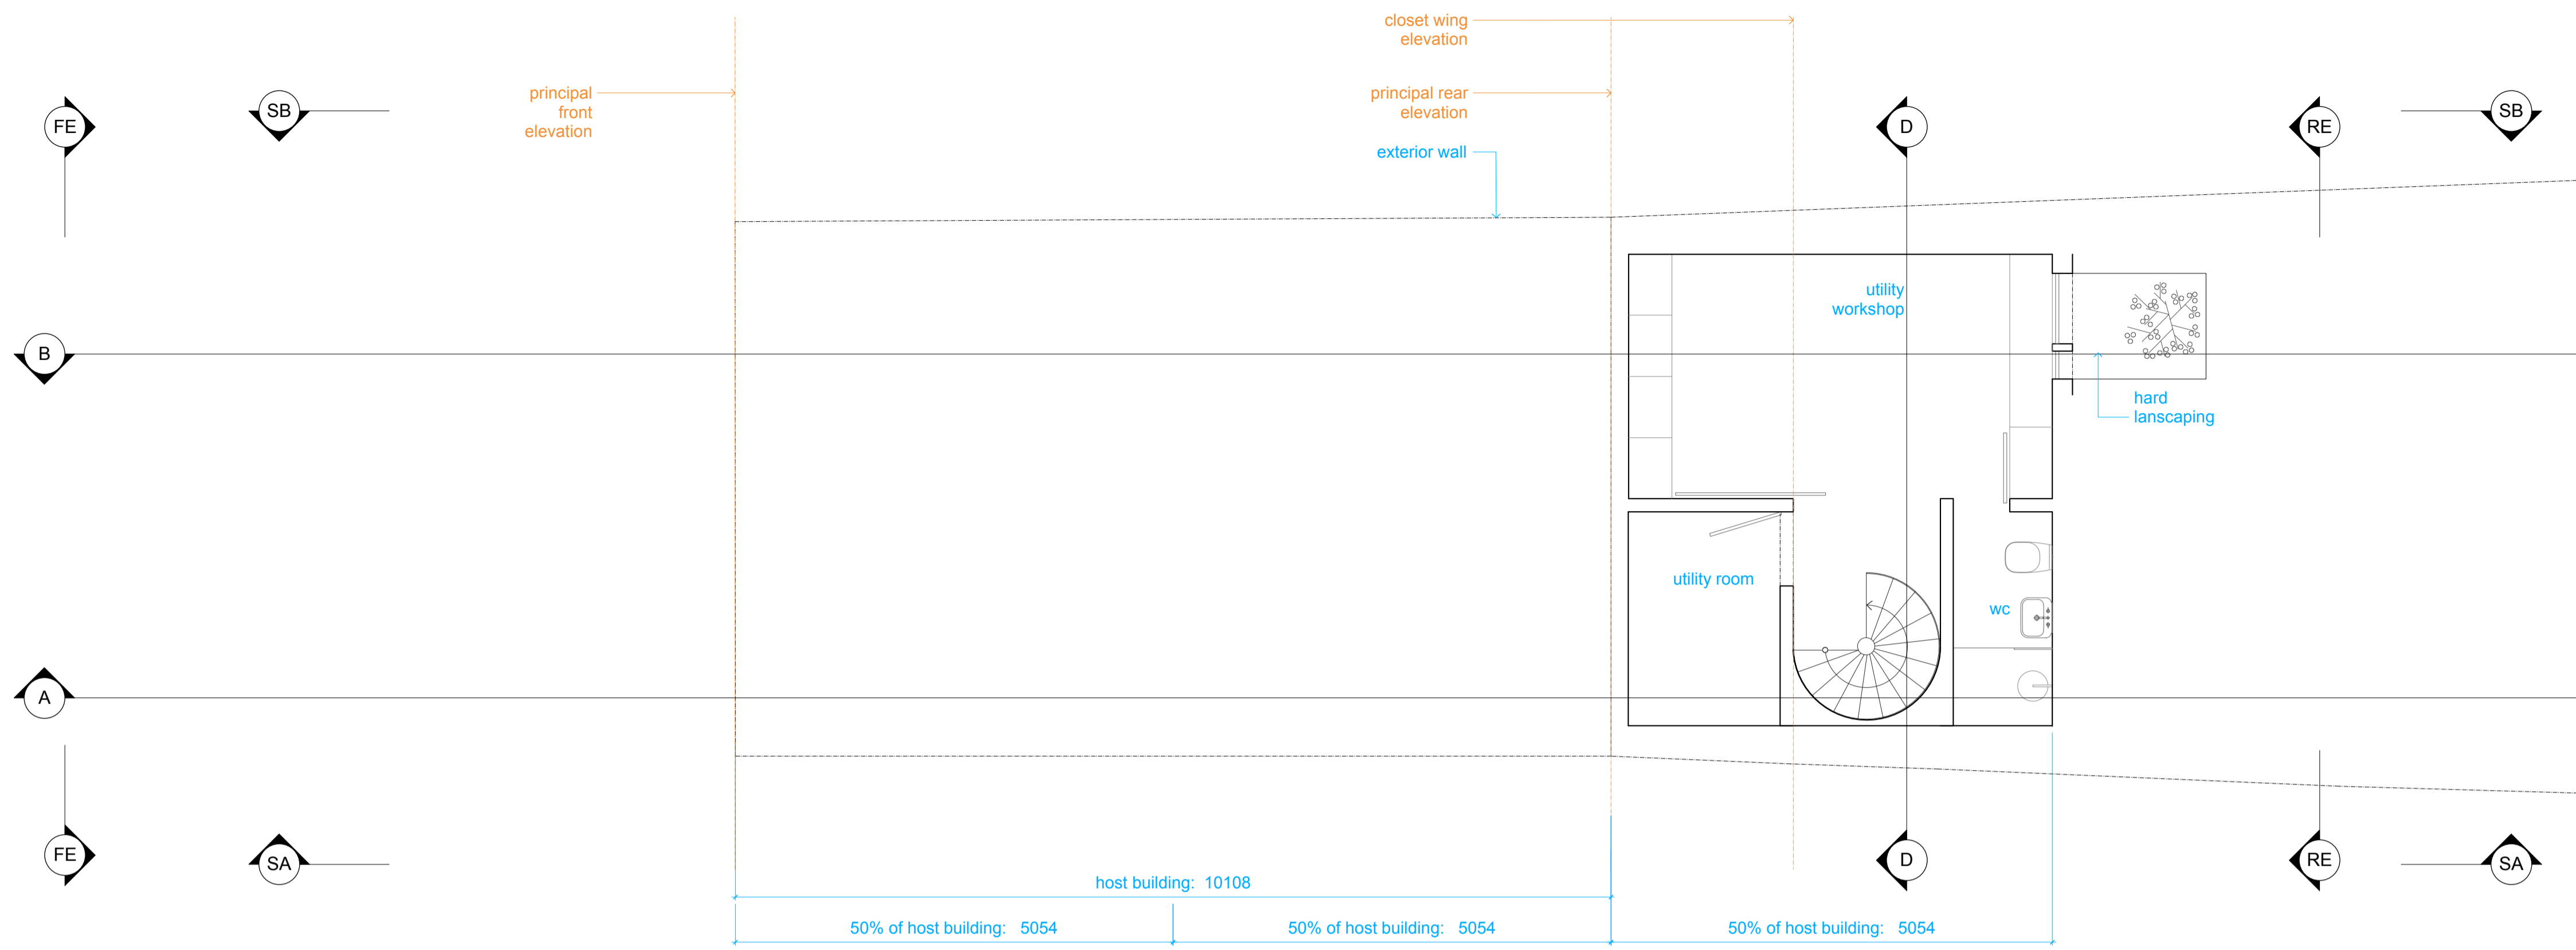


PROPOSED FLOOR PLANS

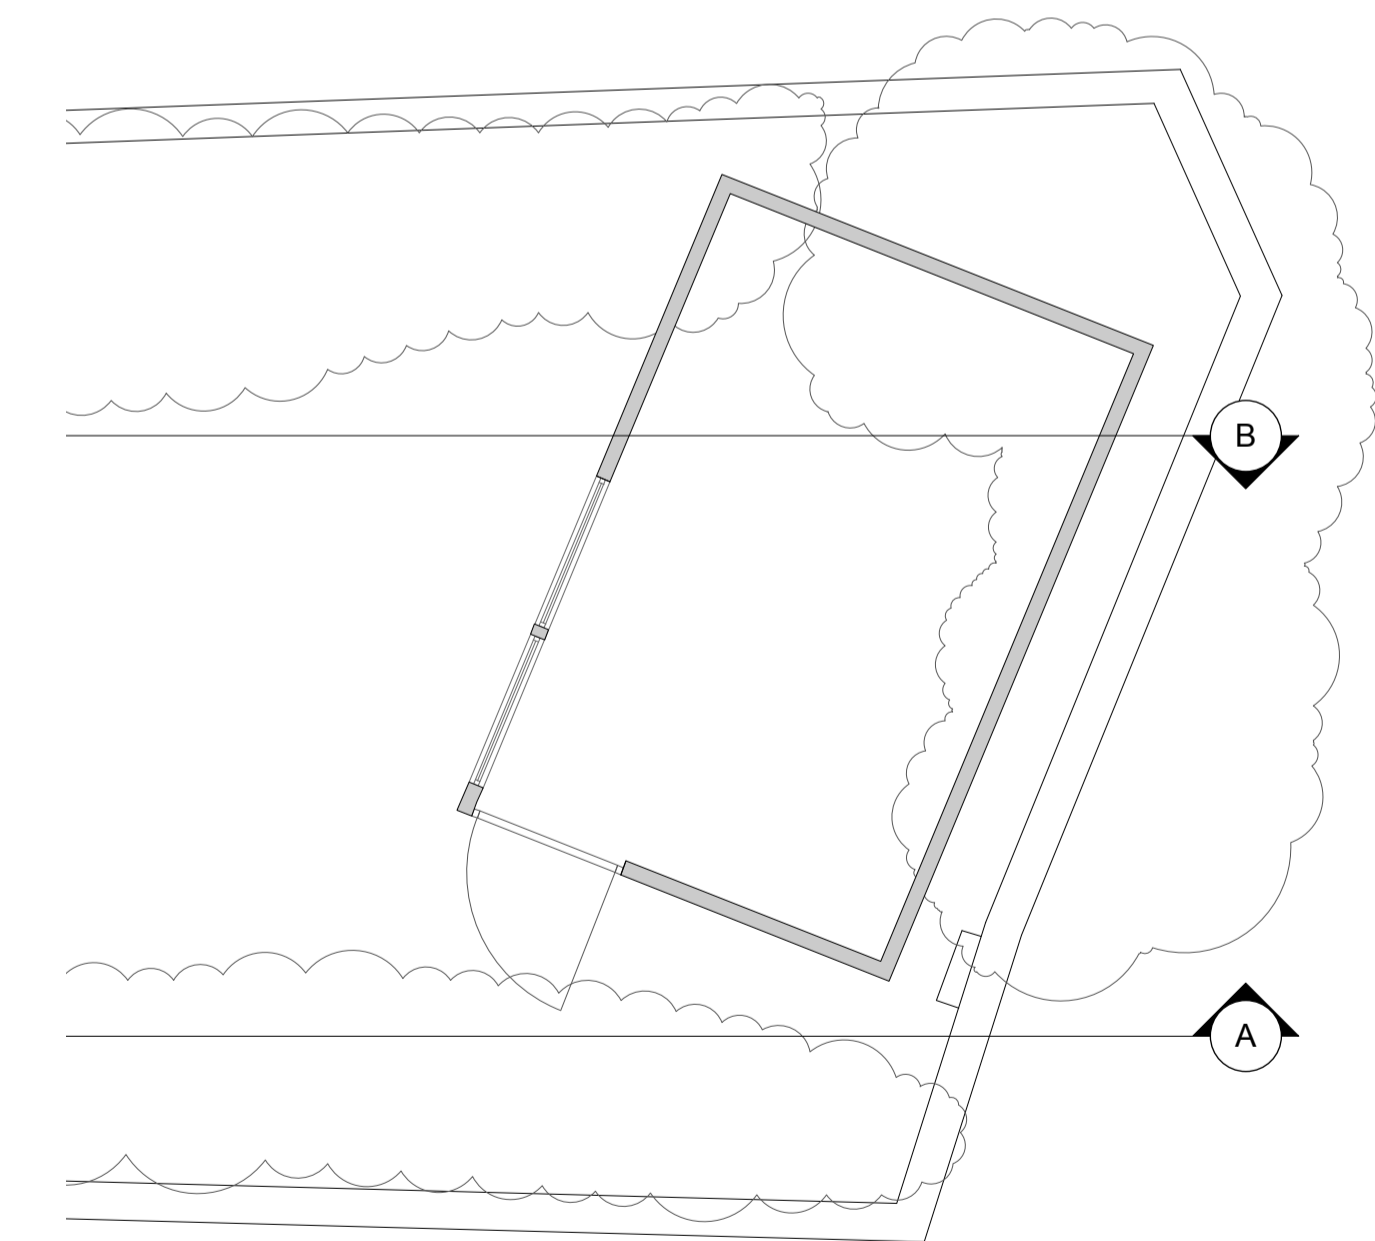

BS PROPOSED BASEMENT FLOOR
Scale: 1:50

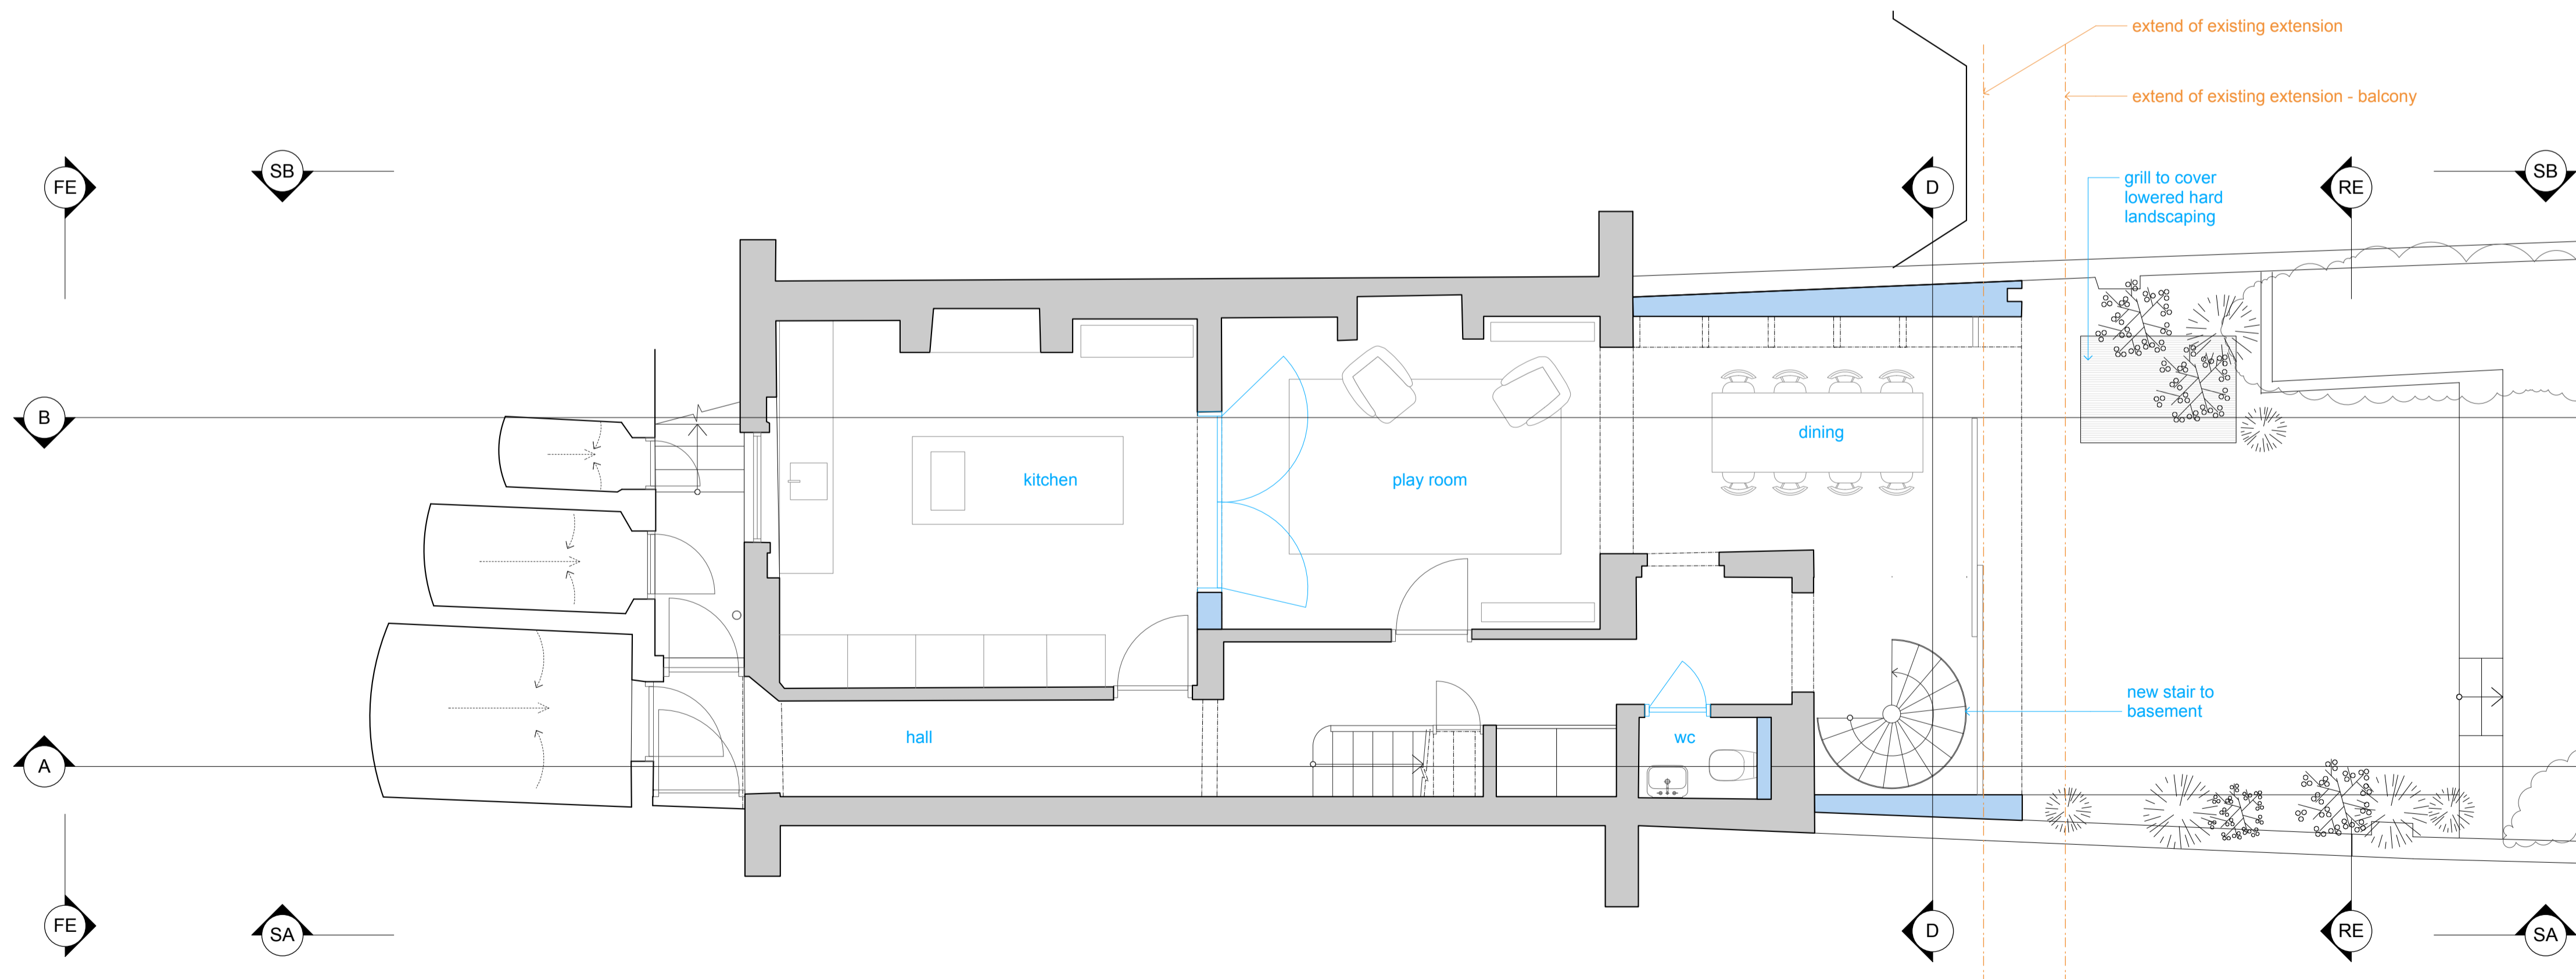

LGF PROPOSED LOWER GROUND FLOOR
Scale: 1:50




REVISION P3 - 19.11.2019
- relocation of drainage pipework to front elevation to serve first and second floor bathrooms
REVISION P2 - 10.07.2019
- Basement WC shower added
- Lower ground floor WC service cavity added

GLOUCESTER CRESCENT		Revision	Date of first issue	PROPOSED BASEMENT	
Site Address	13 Gloucester Crescent London NW1 7DS	PLANNING P3	03.05.2019	PROPOSED LOWER GROUND FLOOR	
Client	L. Streatley & J. Quintanilla Gomez	Plan Size	A1	Scale	1:50
Structural Engineer	M & E consultant	Drawn by	me	Checked by	me
James Frith	ibc	Job Number	1804	Drawing Number	220


All DIMENSIONS are given in mm.
are INDICATIVE only
and must be CHECKED on site.

MS-DA
Michel Schranz Design & Architecture Ltd
South Yellow Hill / Hackney Downs Studios / Archute Terrace
London E8 2BT www.ms-da.com t+44 2009 50795 199

PROPOSED FLOOR PLANS

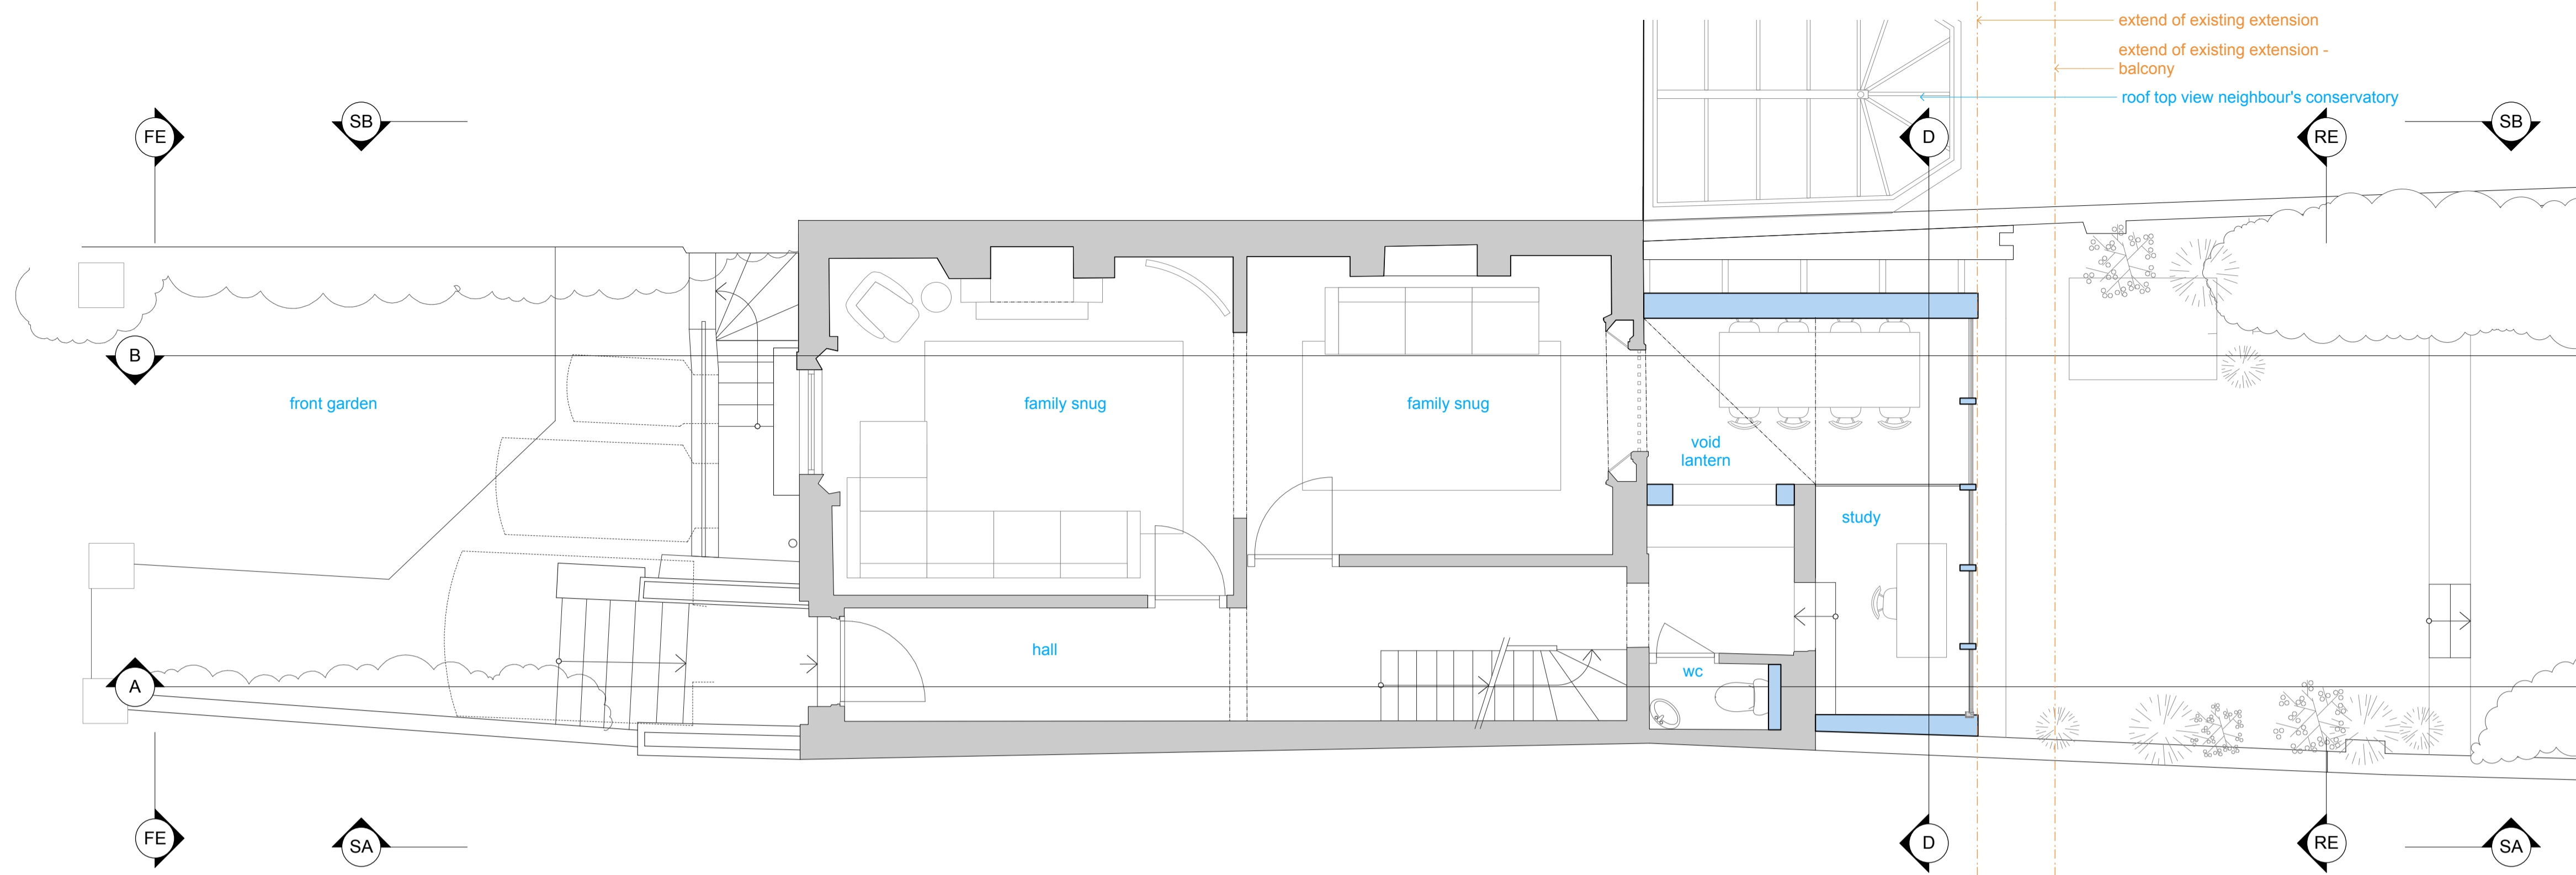

GF PROPOSED GROUND FLOOR PLAN
Scale: 1:50

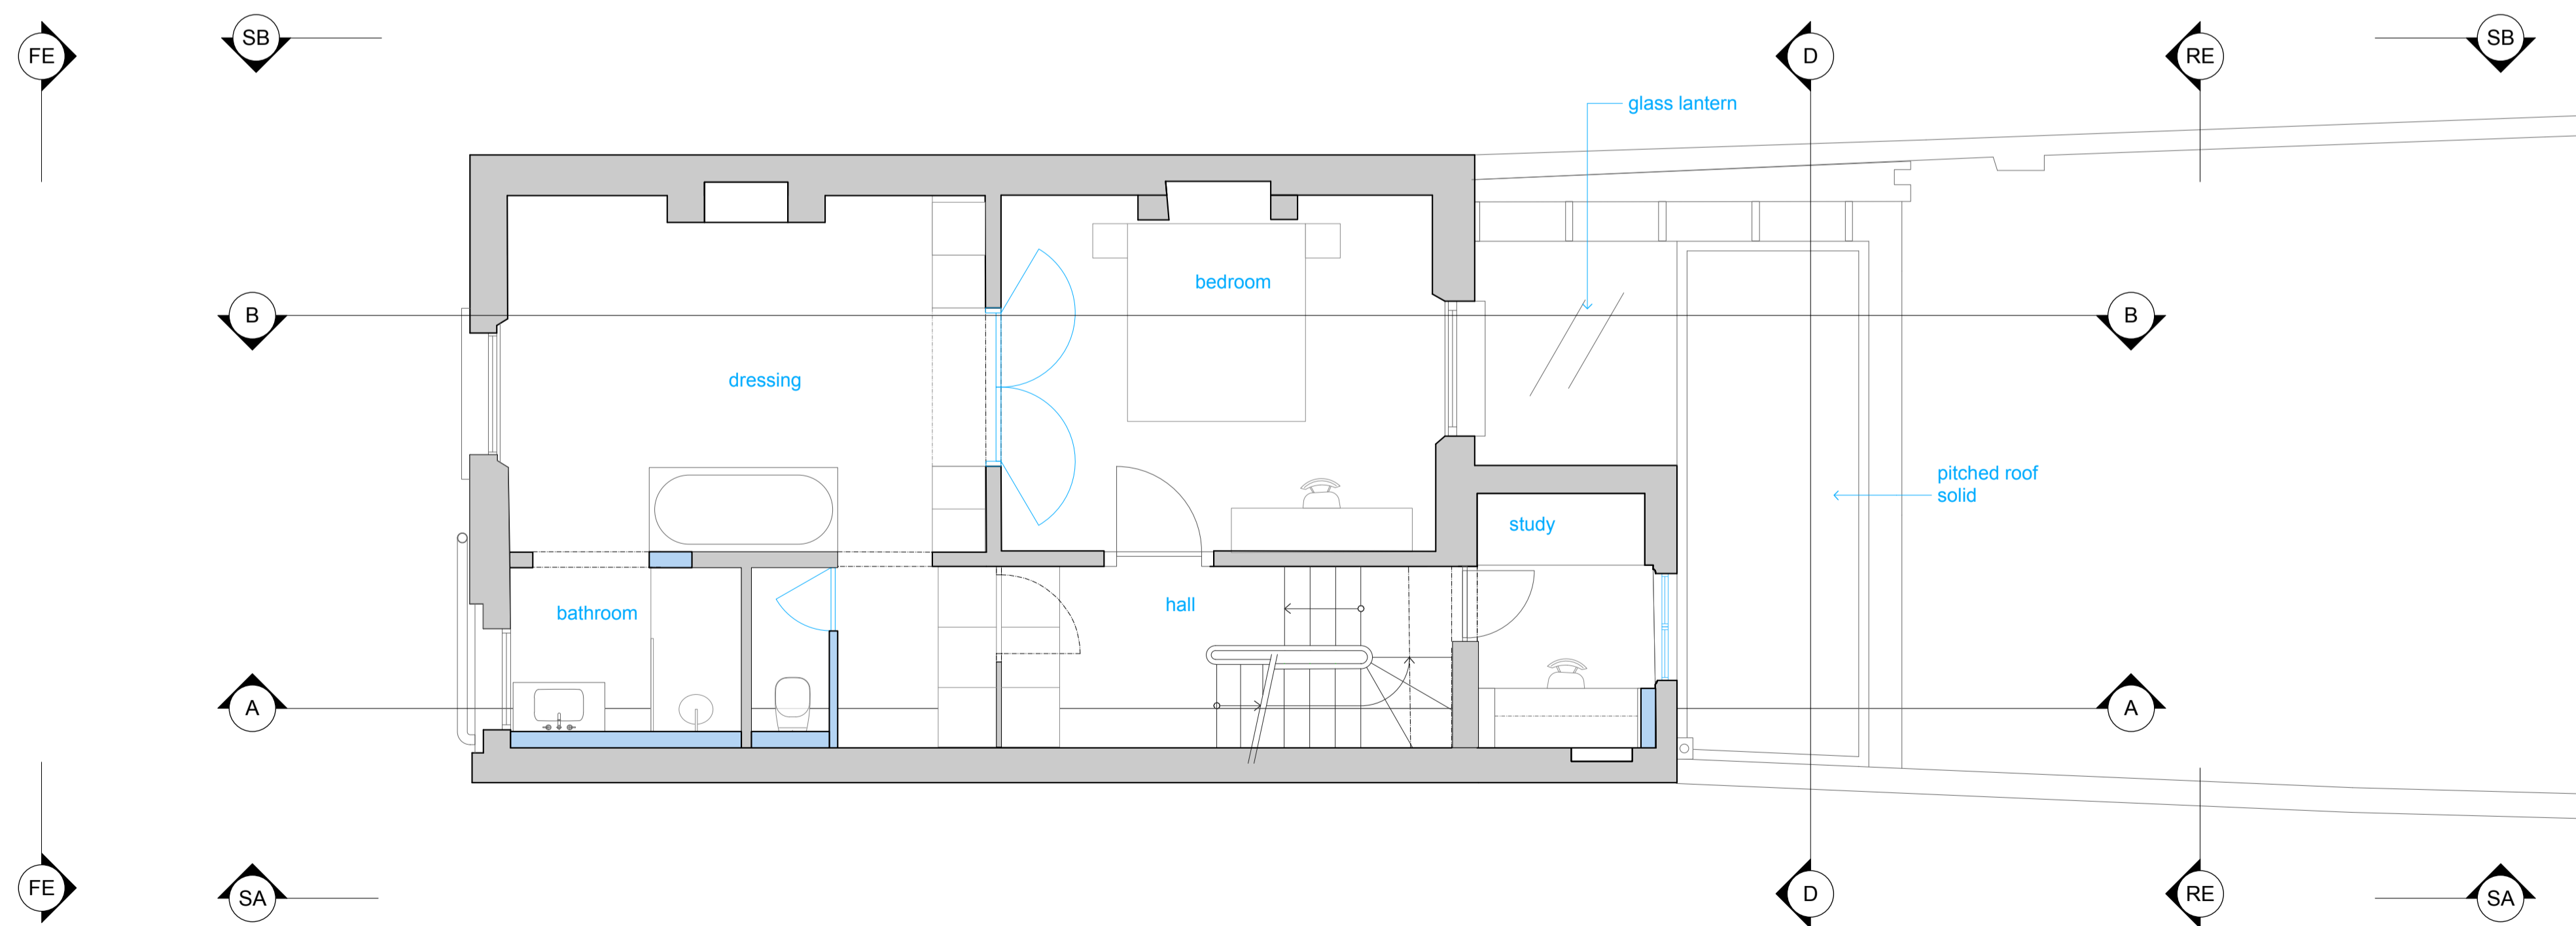

FF PROPOSED FIRST FLOOR
Scale: 1:50



- REVISION P3 - 19.11.2019
- relocation of drainage pipework to front elevation to serve first and second floor bathrooms
REVISION P2 - 10.07.2019
- Ground floor drainage pipe concealed around doorway entrance
- Ground floor WC service cavity added
- First floor dressing room cabinetry along chimney breast wall removed
- First floor dressing room bath relocated
- First floor bedroom cabinetry along chimney breast wall removed
- First floor bathroom service cavity added
- First floor study service cavity added


GLOUCESTER CRESCENT		Revision	Date of first issue	PROPOSED GROUND FLOOR
Site Address	13 Gloucester Crescent London NW1 7DS	PLANNING P3	03.05.2019	PROPOSED FIRST FLOOR
Client	L. Breenley & J. Quintanilla Gomez	Plan Size	A1	Scale
Structural Engineer	M & E consultant	Drawn by	me	1:50
James Frith	ibc	Checked by	me	
		Job Number	1804	
		Drawing Number	221	

All DIMENSIONS are given in MM, are INDICATIVE only and must be CHECKED on site.
© by Michel Schranz Design & Architecture Ltd
South Yellow Hill / Hackney Downs Studios / Archbush Terrace
London E8 2BT www.ms-da.com t+44 2009 50795 f 99




Michel Schranz Design & Architecture Ltd

PROPOSED FLOOR PLANS

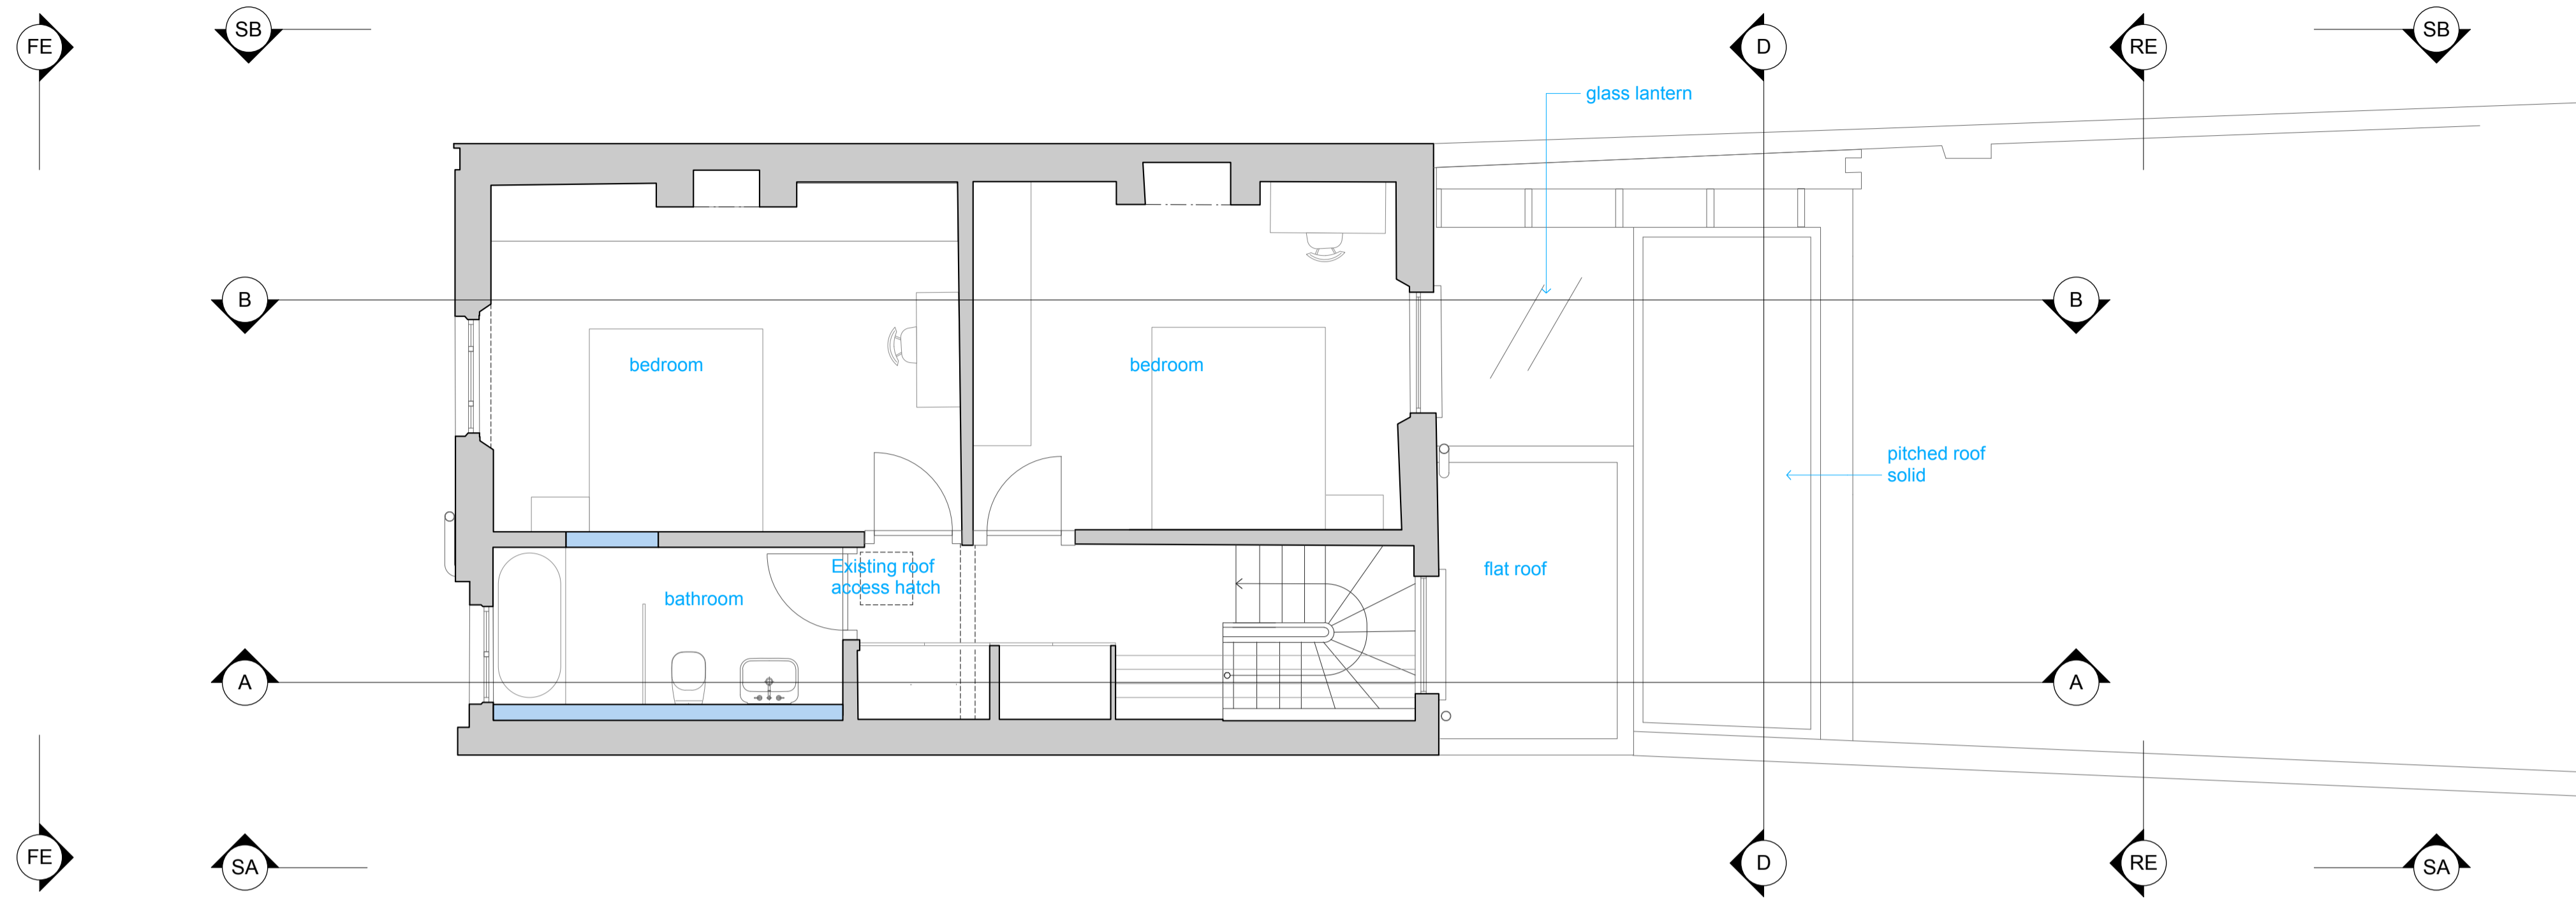

SF PROPOSED SECOND FLOOR PLAN
Scale: 1:50

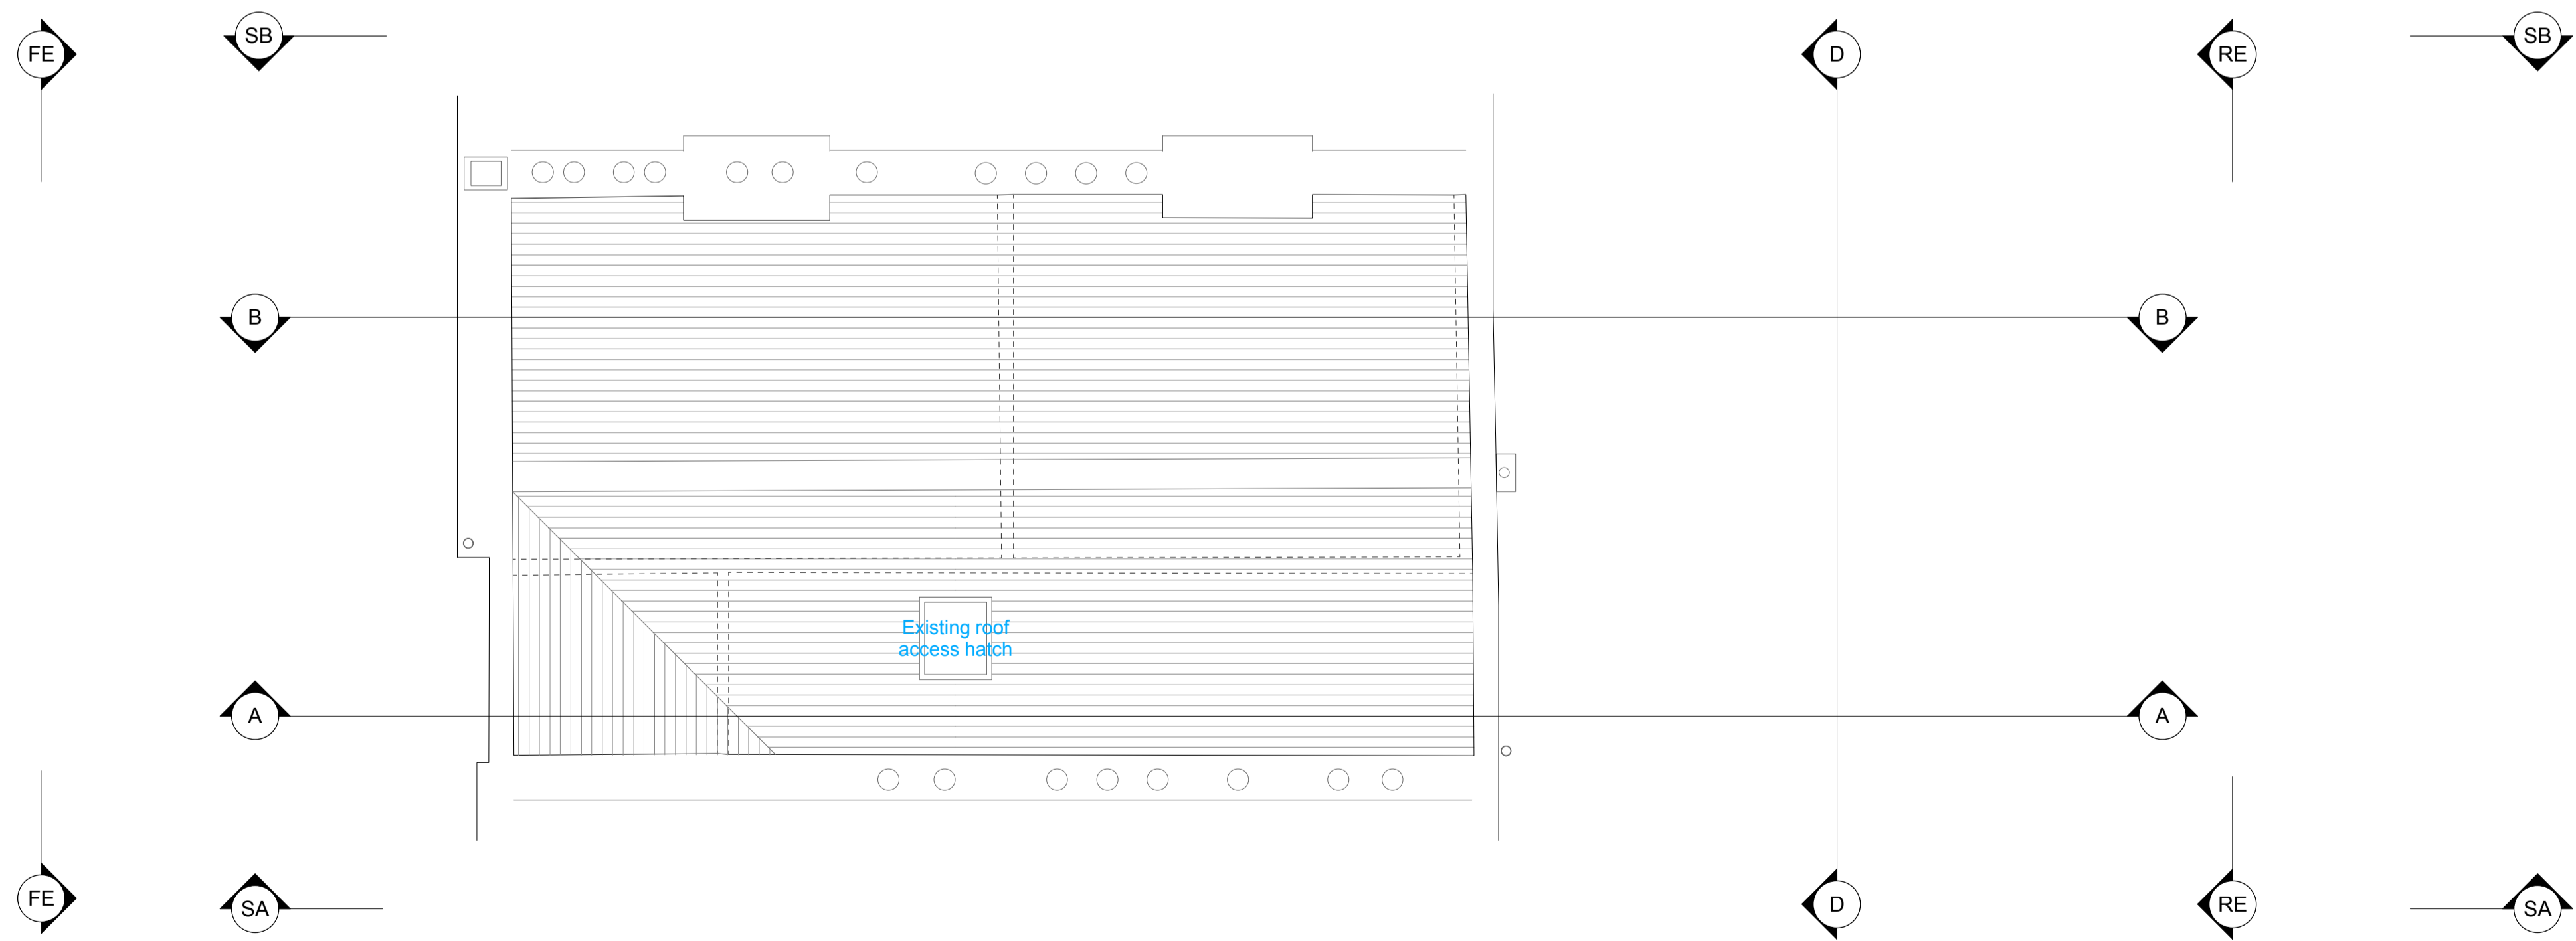


RT PROPOSED ROOF TOP PLAN
Scale: 1:50




REVISION P3 - 19.11.2019
- relocation of drainage pipework to front elevation to serve first and second floor bathrooms
REVISION P2 - 10.07.2019
- Proposed skylights removed and existing roof hatch to remain

GLOUCESTER CRESCENT		Revision	Date of first issue	PROPOSED SECOND FLOOR
Site Address	13 Gloucester Crescent London NW1 7DS	PLANNING P3	03.05.2019	PROPOSED ROOF
Client	L. Brearley & J. Quintanilla Gomez - Camden Council	Plan Size	A1	Scale
Structural Engineer	M & E consultant	Drawn by	mm	1:50
James Frith	ibc	Checked by	mm	All DIMENSIONS are given in MM. are INDICATIVE only and must be CHECKED on site.
		Job Number	1804	Drawing Number
				222

PROPOSED SECTION

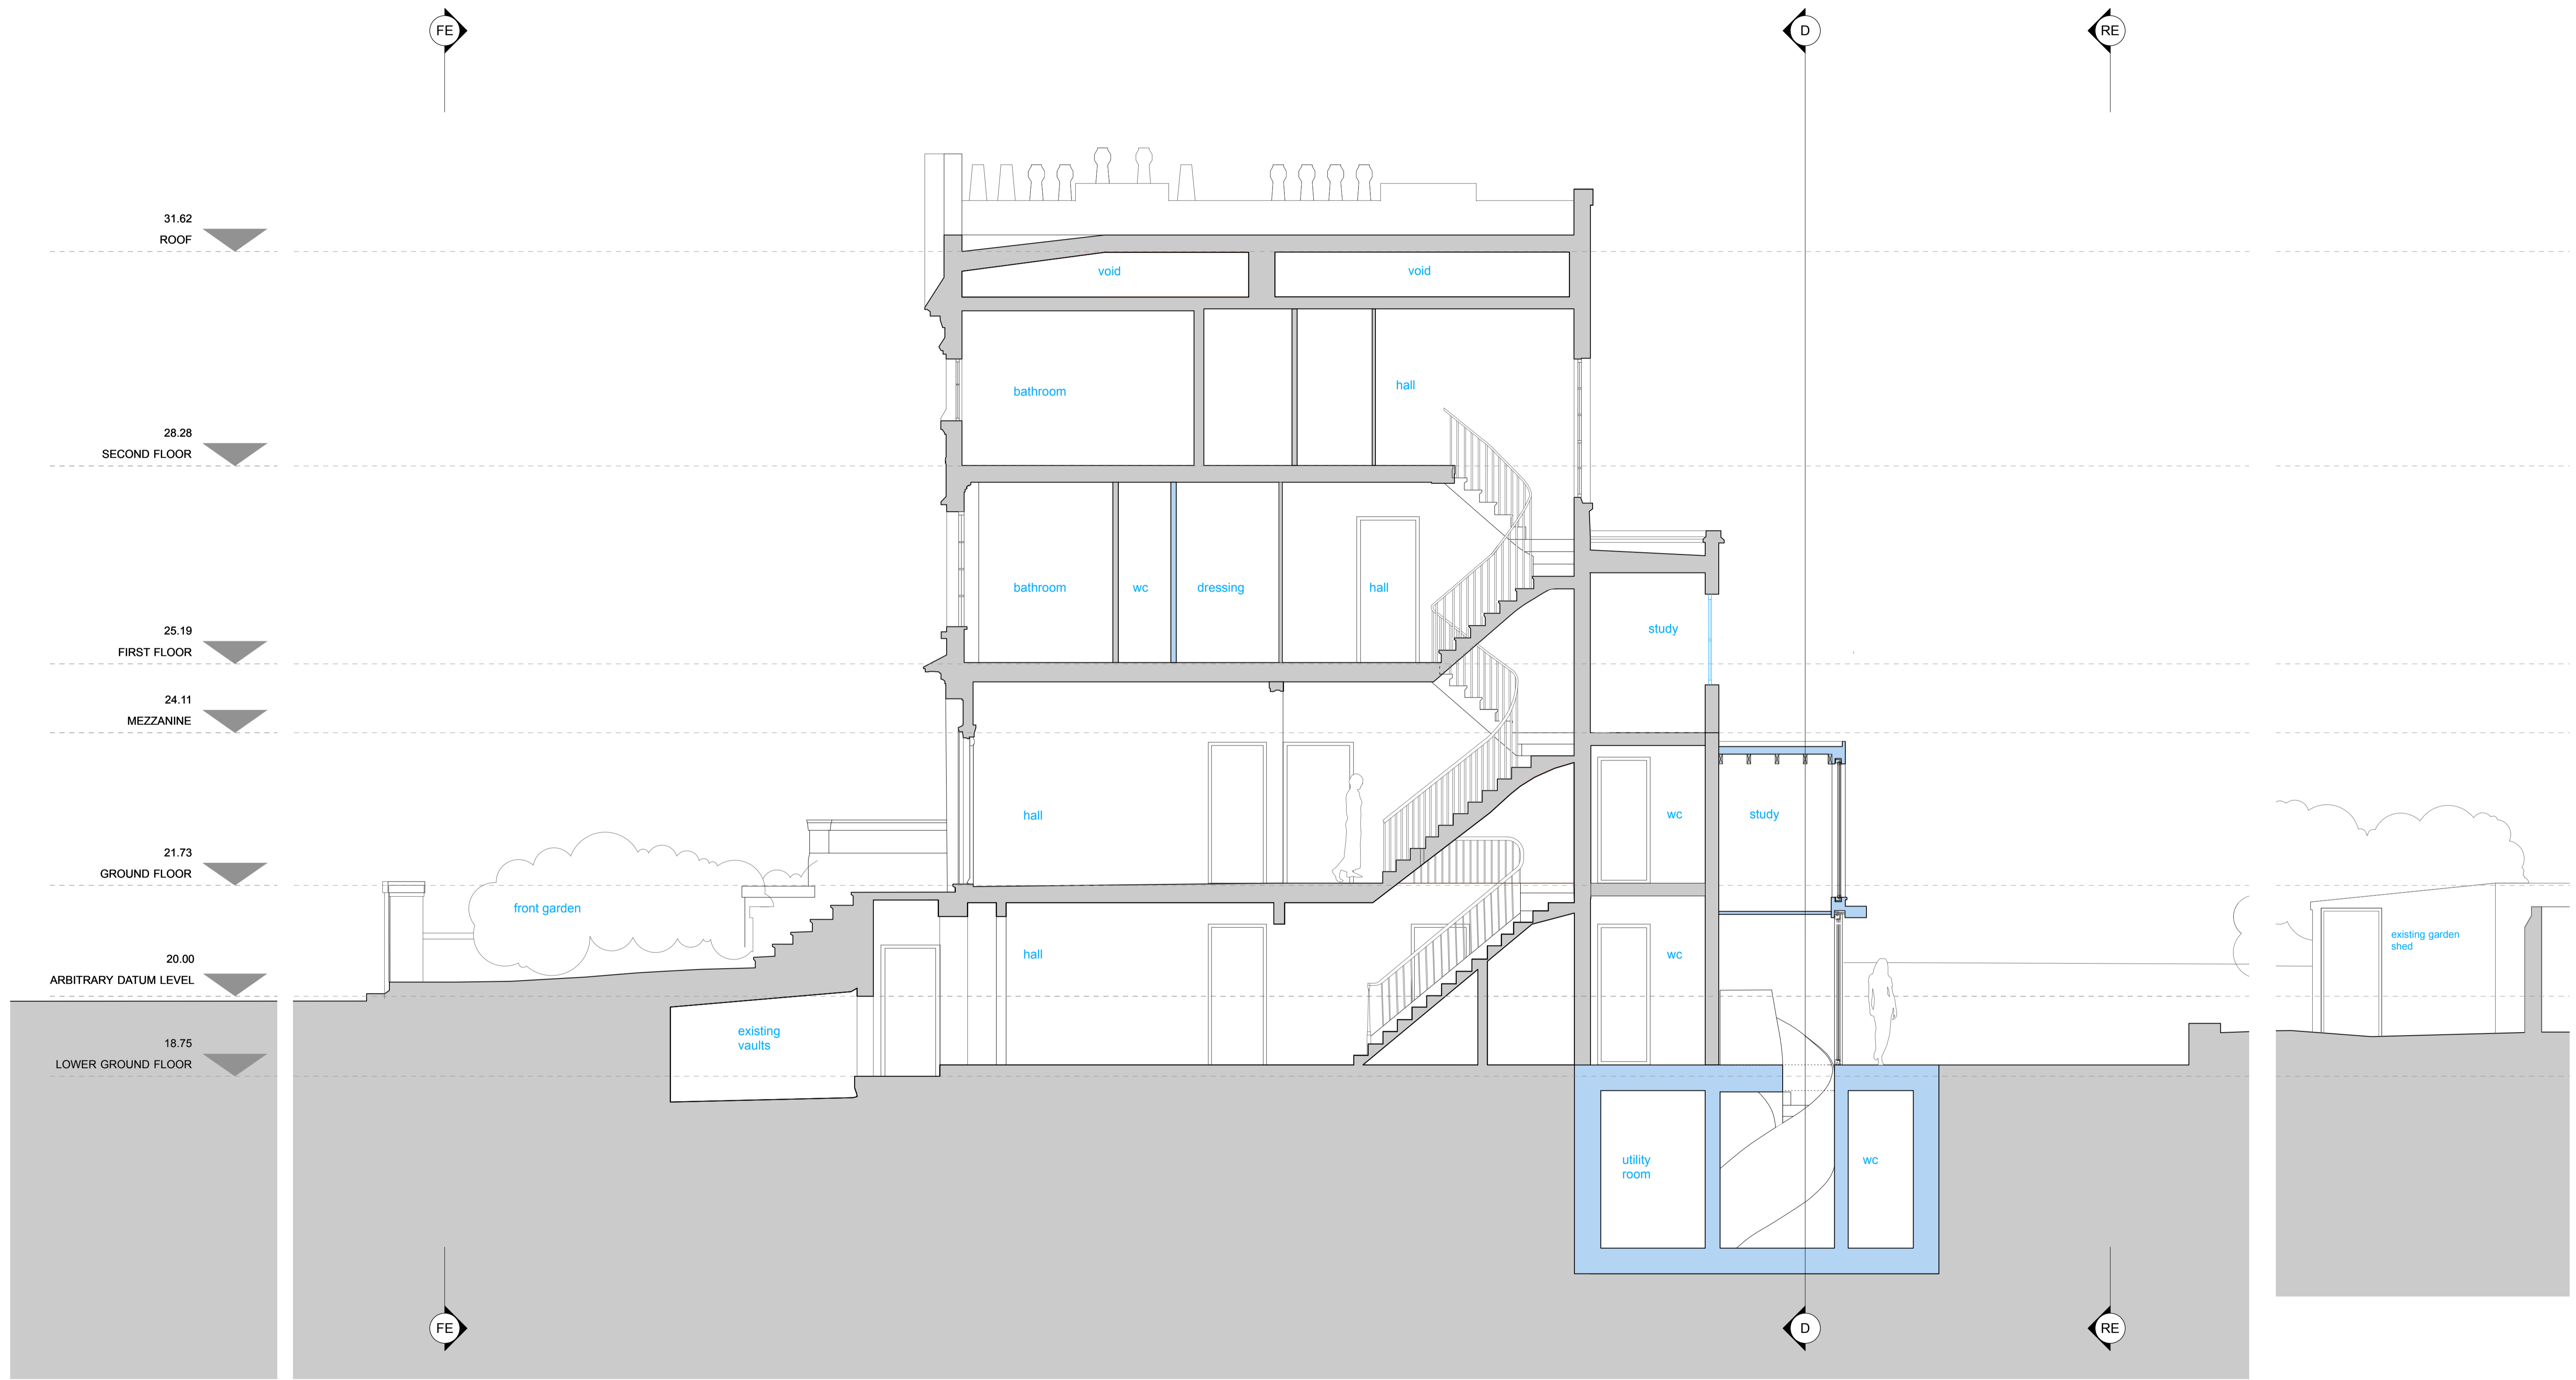


SA PROPOSED SECTION A
Scale: 1:50

 


REVISION P3 - 19.11.2019
- relocation of drainage pipework to front elevation to serve first and second floor bathrooms

GLOUCESTER CRESCENT		Revision	Date of first issue	PROPOSED SECTION A	
Site Address	13 Gloucester Crescent London NW1 1DS	PLANNING	03.05.2019	Plan Size	A1
Client	Council	Drawn by	ms	Scale	1:50
L. Brearley & J. Quintanilla Gomez	Camden	Checked by	ms	All DIMENSIONS are given in MM, are INDICATIVE only and must be CHECKED on site.	
Structural Engineer	M & E consultant	Job Number	1804	Drawing Number	223
James Frith	bc				

PROPOSED SECTION

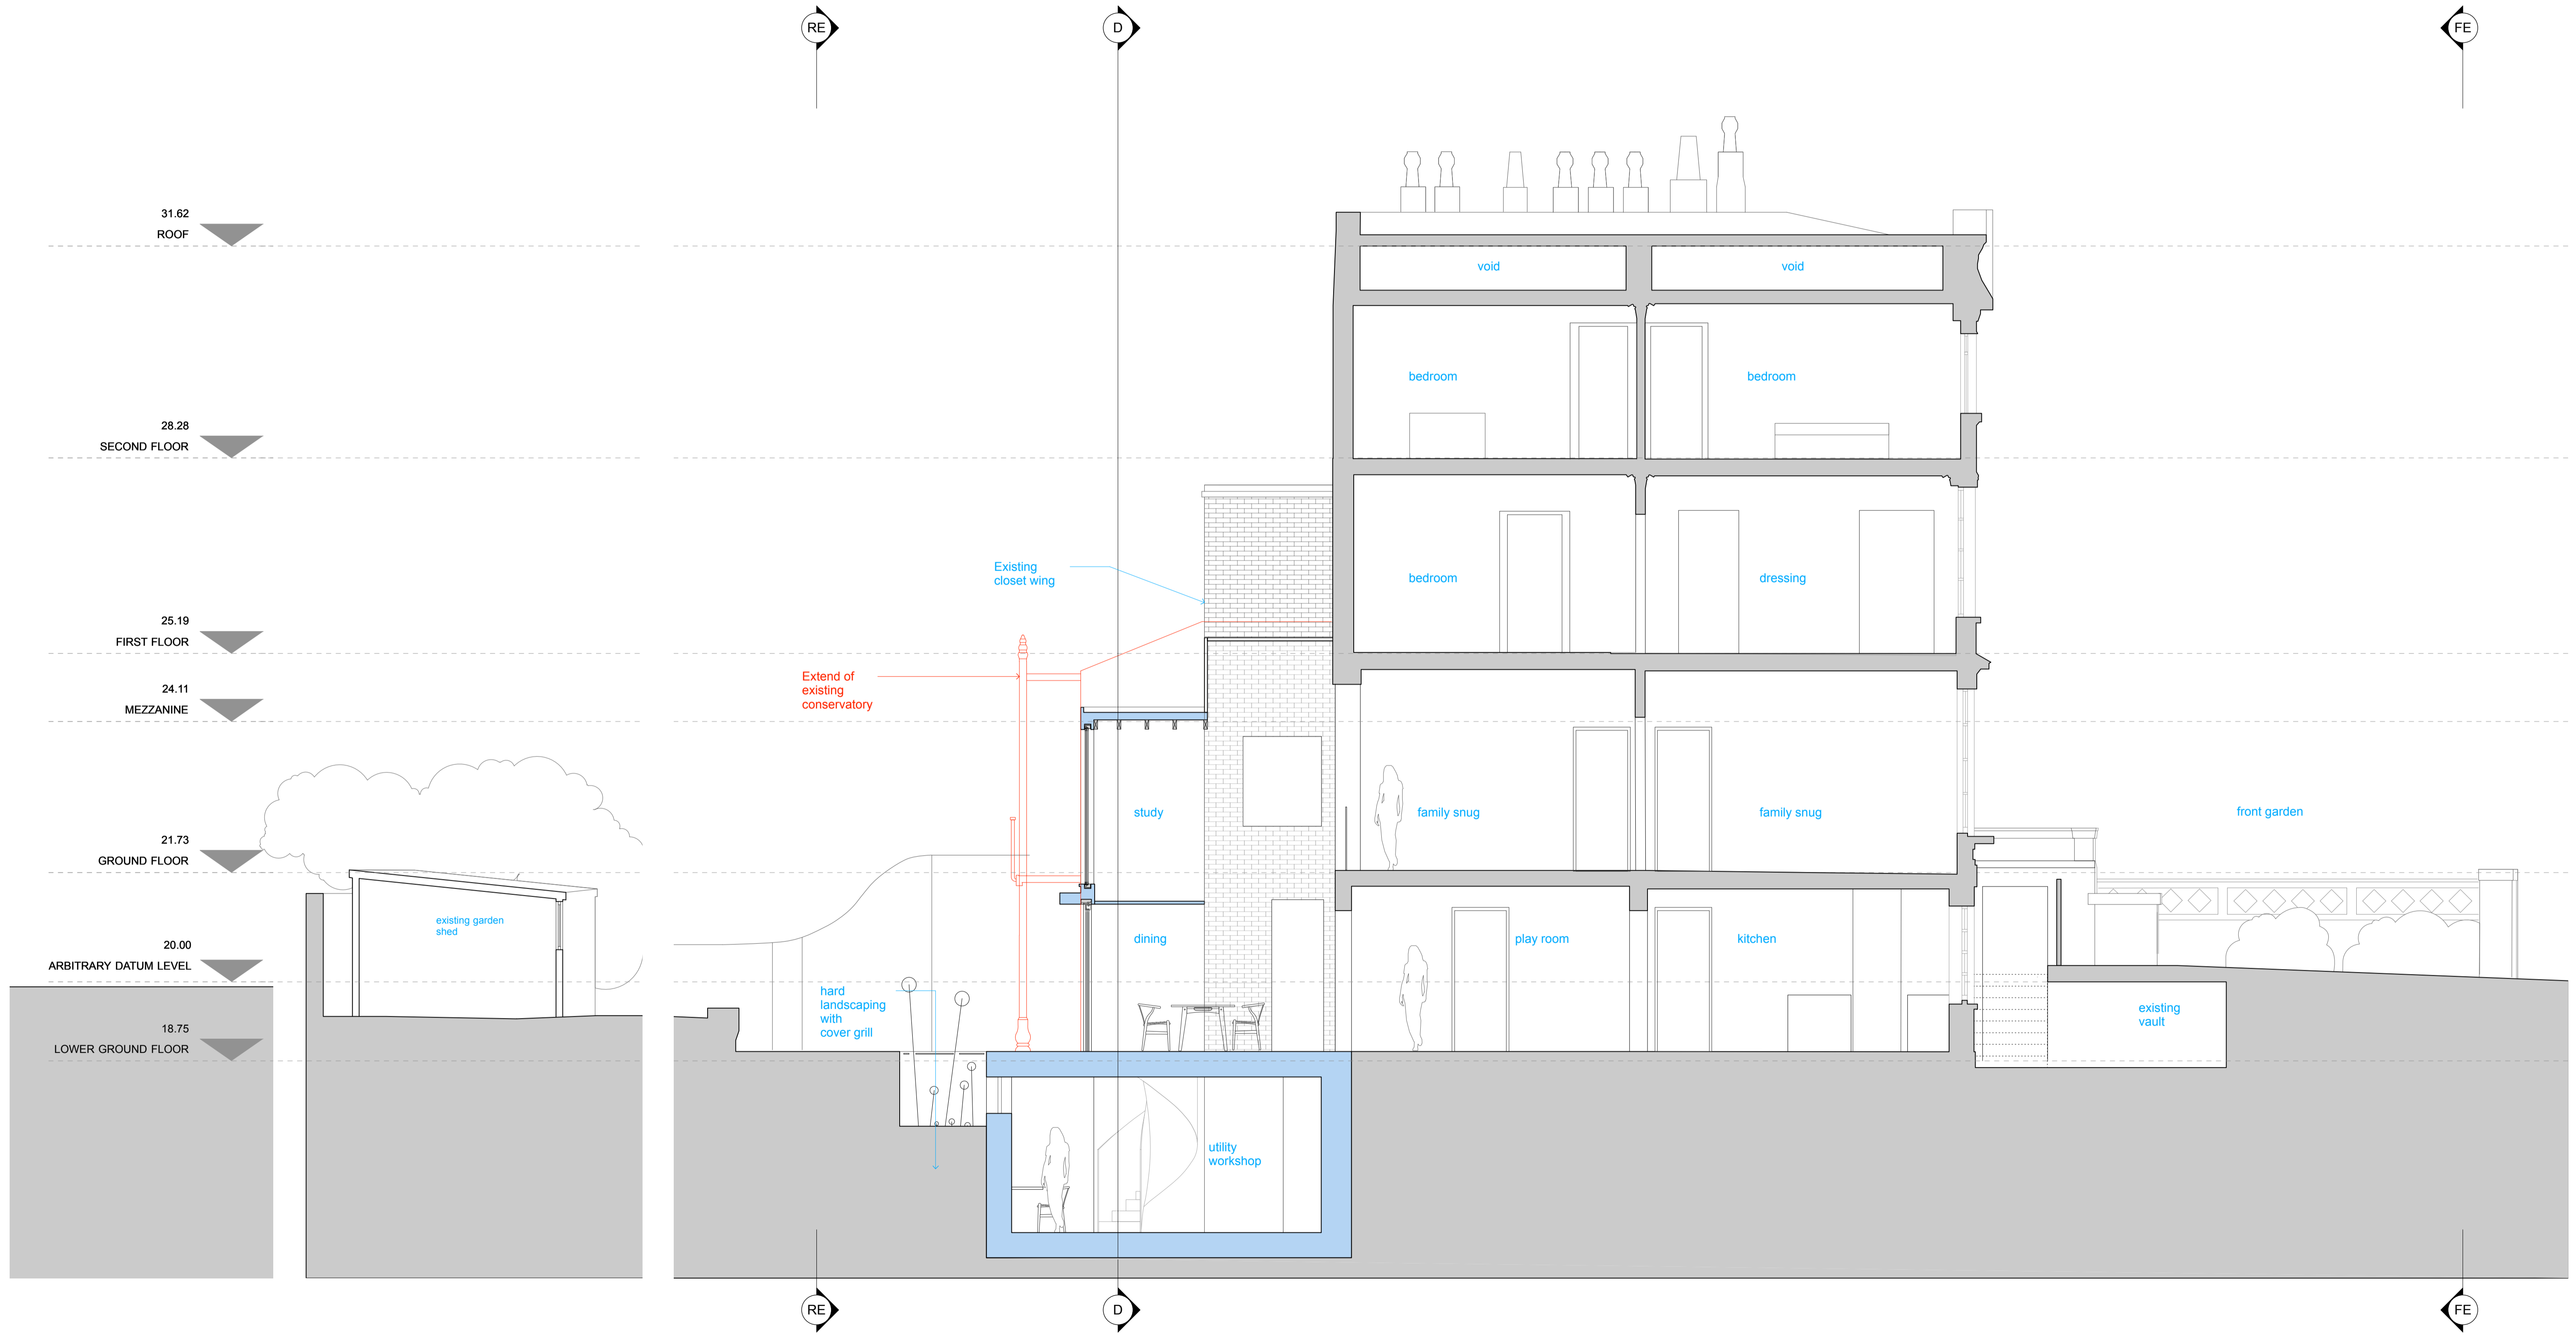

SB PROPOSED SECTION B
Scale: 1:50

 


REVISION P3 - 19.11.2019
- relocation of drainage pipework to front elevation to serve first and second floor bathrooms


GLOUCESTER CRESCENT		Revision	Date of first issue	PROPOSED SECTION B
Site Address	13 Gloucester Crescent London NW1 7DS	PLANNING	03.05.2019	
Client	L. Breenley & J. Quintanilla Gomez	Plan Size	A1	
Structural Engineer	M & E consultant	Scale	1:50	
James Frith	bbc	Drawn by	me	
		Checked by	me	
		Job Number	1804	
		Drawing Number	224	

MS-DA
Michel Schranz Design & Architecture Ltd
South Yellow Hill / Hackney Downs Studios / Archurst Terrace
London E3 2ET www.ms-da.com t+44 2000 50795 f 95

PROPOSED SECTION

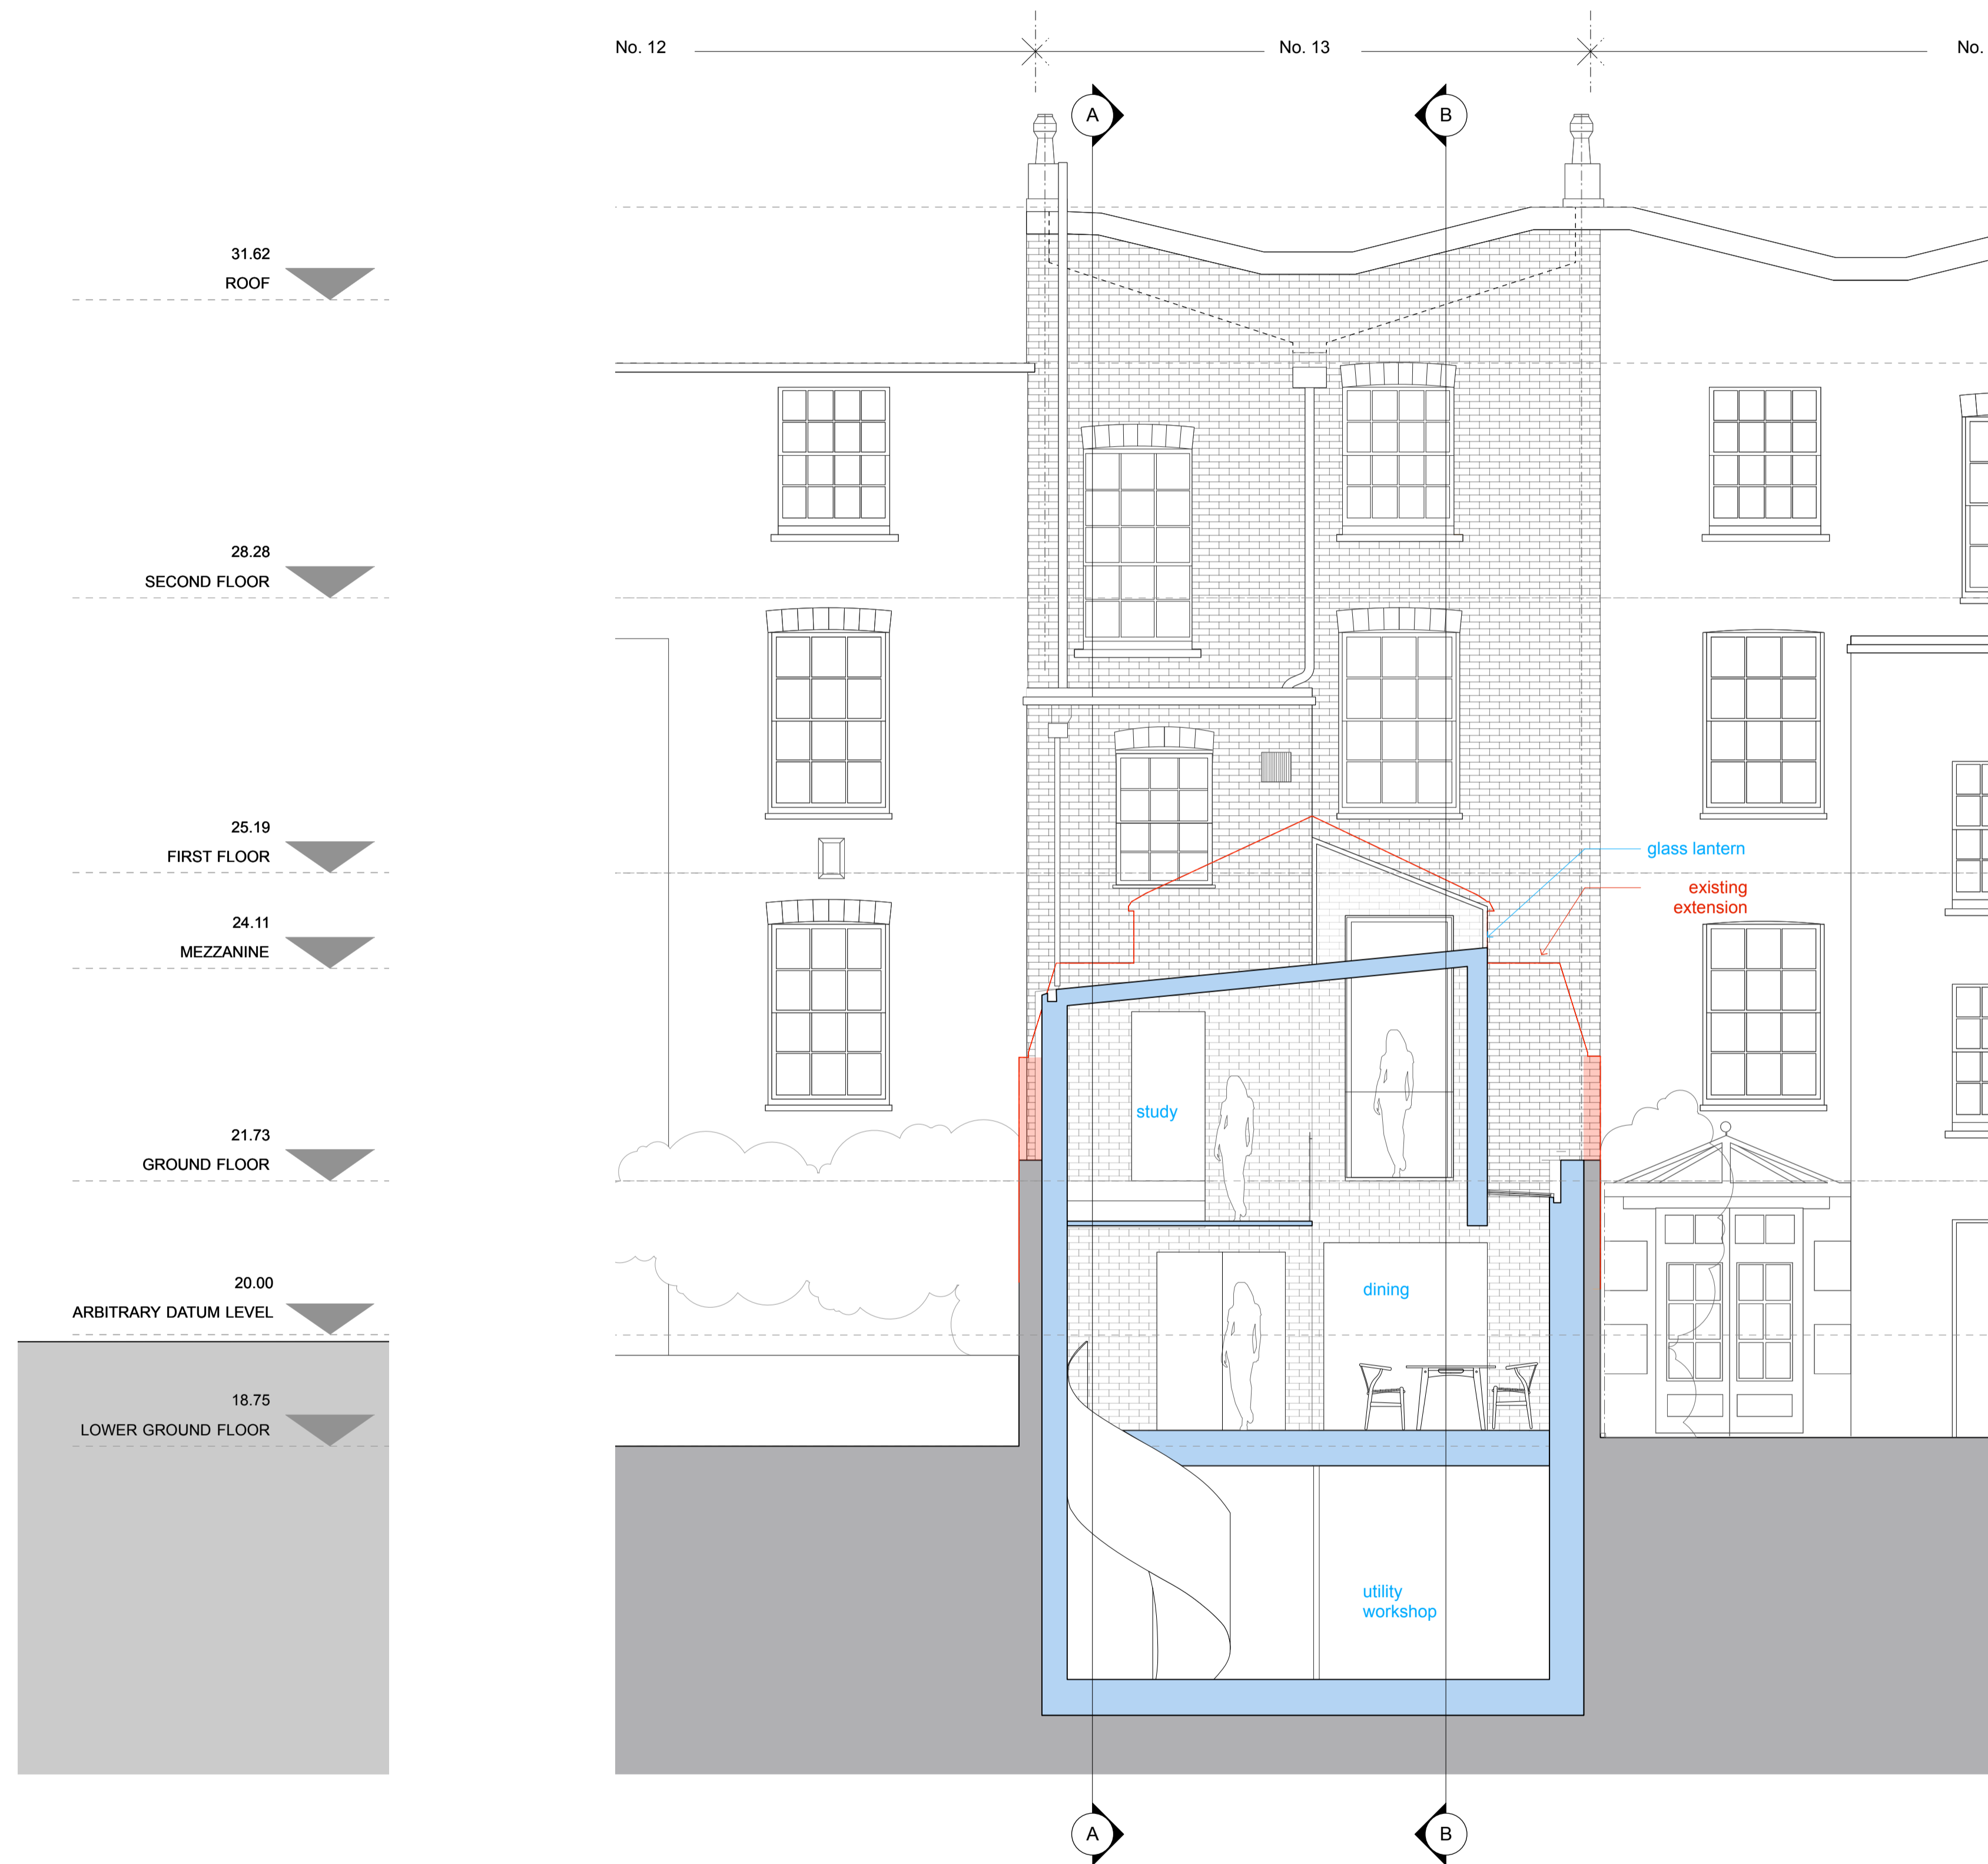

SD PROPOSED SECTION D
Scale: 1:50

 

REVISION P3 - 19.11.2019
- relocation of drainage pipework to front elevation to serve first and second floor bathrooms


GLOUCESTER CRESCENT		Revision	Date of first issue	PROPOSED SECTION D
Site Address	13 Gloucester Crescent London NW1 7DS	PLANNING	03.05.2019	
Client	L. Streetly & J. Quintanilla Gomez	Plan Size	A1	
Structural Engineer	M & E consultant	Scale	1:50	
James Frith	ibc	Drawn by	ms	
		Checked by	ms	
		Job Number	1804	
		Drawing Number	225	

All DIMENSIONS are given in mm.
are INDICATIVE only
and must be CHECKED on site.

PROPOSED ELEVATIONS



EF PROPOSED FRONT ELEVATION
Scale: 1:50

 


ER PROPOSED REAR ELEVATION
Scale: 1:50

REVISION P3 - 19.11.2019
- Front elevation waste pipe replaced with 100mm cast iron waste pipe. New openings in facade created for bathrooms on FF and SF.
REVISION P2 - 10.07.2019
- Front elevation waste pipe removed and relocated internally.


GLOUCESTER CRESCENT		Revision	Date of first issue	PROPOSED FRONT ELEVATION	
Site Address	13 Gloucester Crescent London NW1 7DS	PLANNING P3	03.05.2019	PROPOSED REAR ELEVATION	
Client	L. Streatley & J. Quintanilla Gomez	Plan Size	A1	Scale	1:50
Structural Engineer	M & E consultant	Drawn by	mm	Checked by	mm
James Frith	ibc	Job Number	1804	Drawing Number	226

All DIMENSIONS are given in MM.
and must be CHECKED on site.

PROPOSED ELEVATION

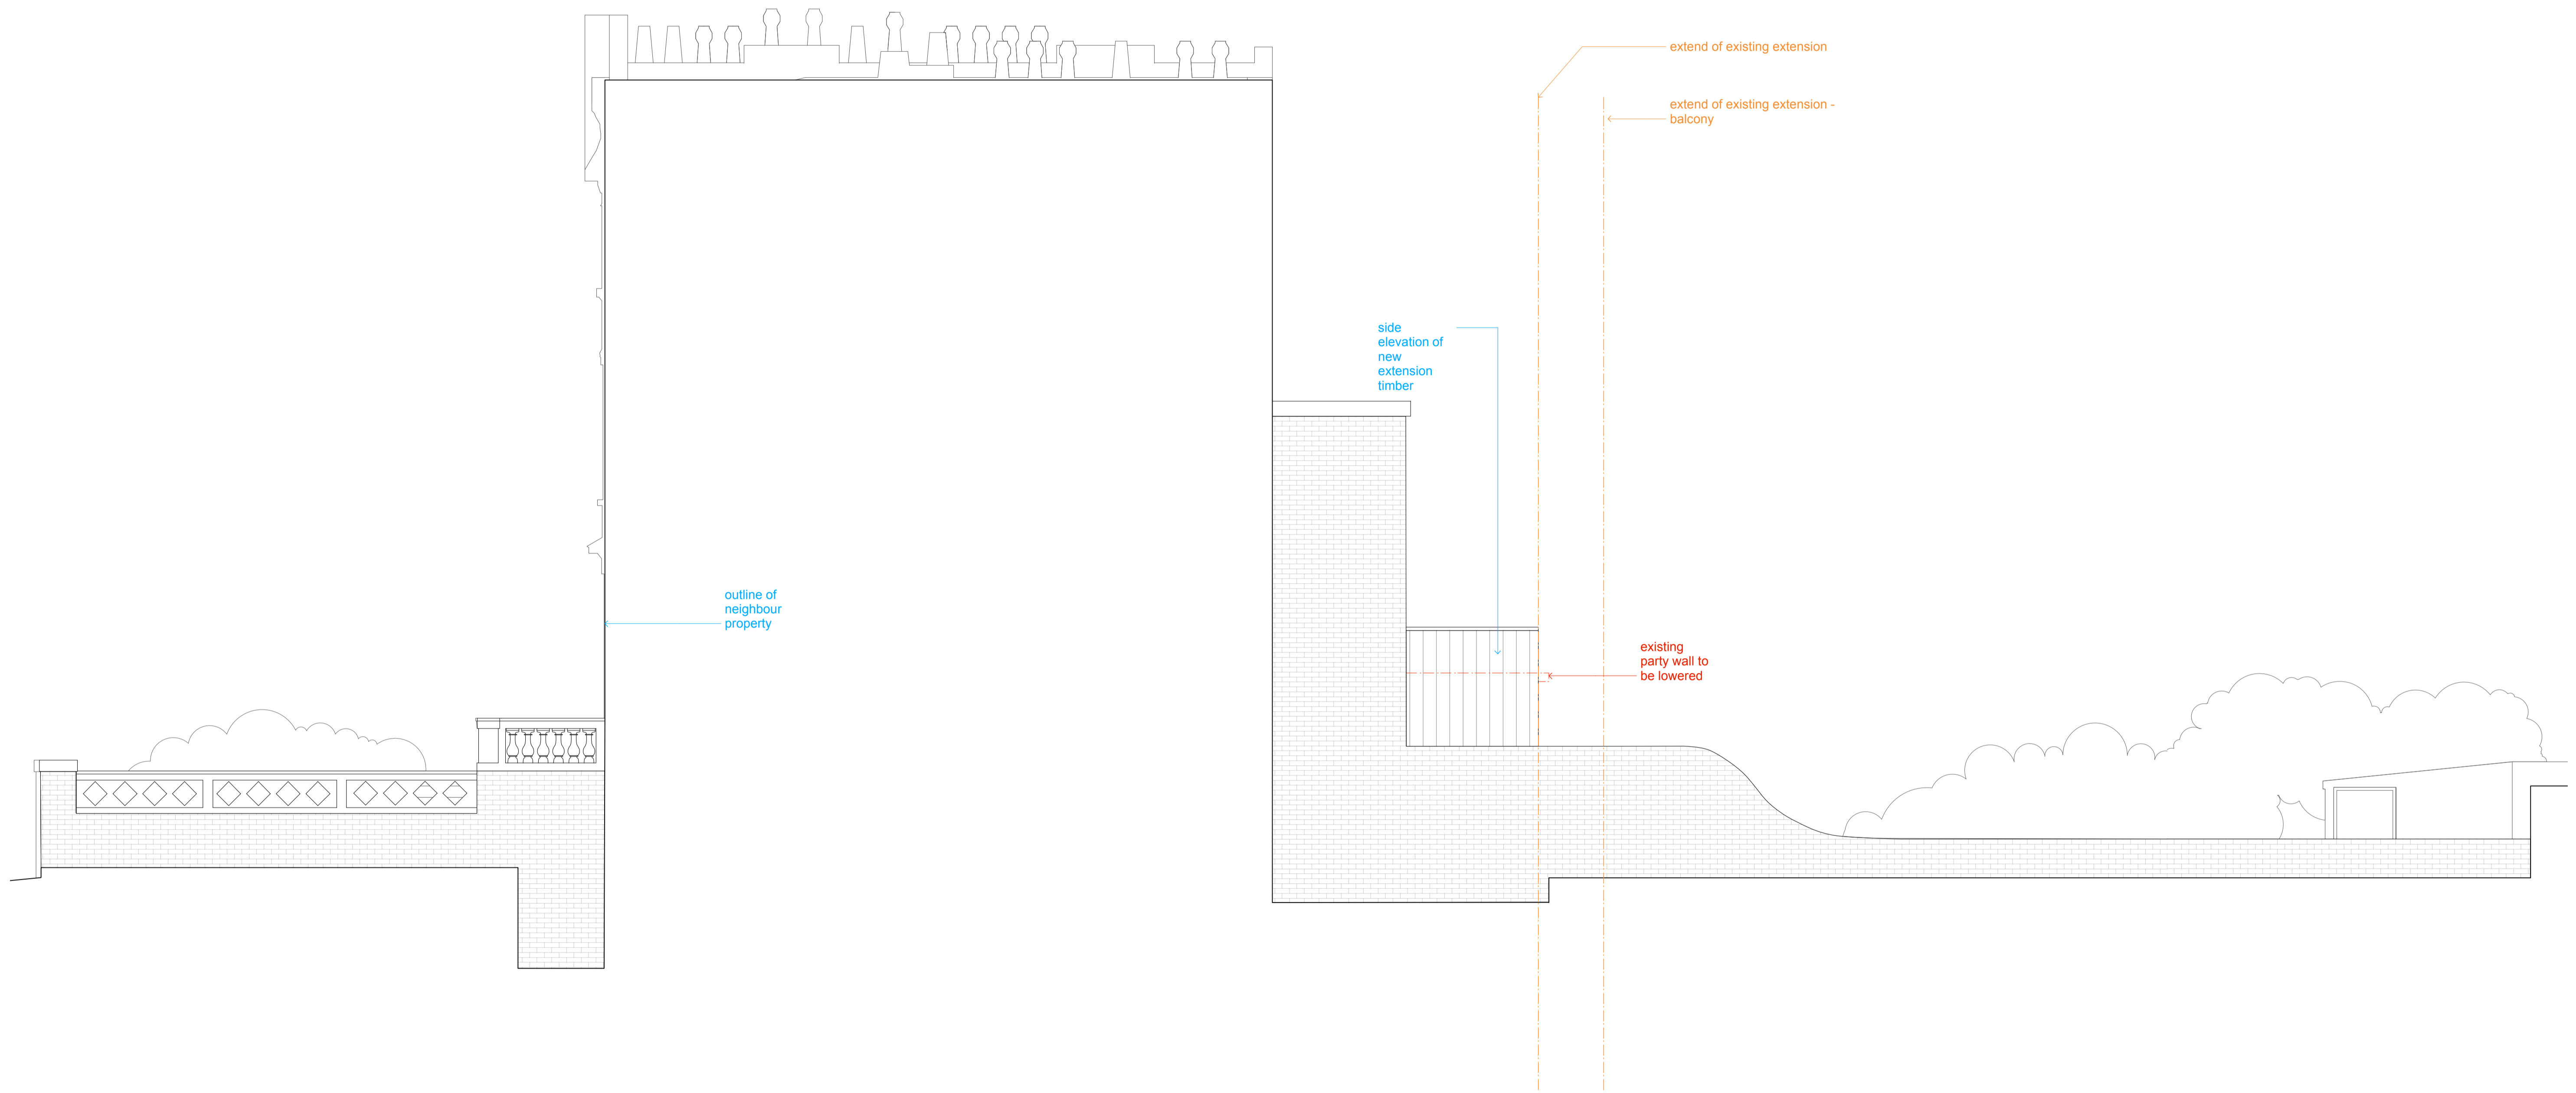

A PROPOSED SIDE ELEVATION A
Scale: 1:50

 


REVISION P3 - 19.11.2019
- relocation of drainage pipework to front elevation to serve first and second floor bathrooms

GLOUCESTER CRESCENT		Revision	Date of first issue	PROPOSED SIDE ELEVATION A	
Site Address	13 Gloucester Crescent London NW1 7DS	PLANNING	03.05.2019	Plan Size	A1
Client	L. Breenley & J. Quintanilla Gomez	Scale	1:50	Drawn by	ms
Structural Engineer	M & E consultant	Checked by	ms	Job Number	1804
James Frith	IBC	Drawing Number	227	All DIMENSIONS are given in MM. are INDICATIVE only and must be CHECKED on site.	

© by Michel Schranz Design & Architecture Ltd
South Yellow Hill / Hackney Downs Studios / Archurst Terrace
London E3 2ET www.ms-da.com t+44 2000 50795 f 95

MS-DA

PROPOSED ELEVATION

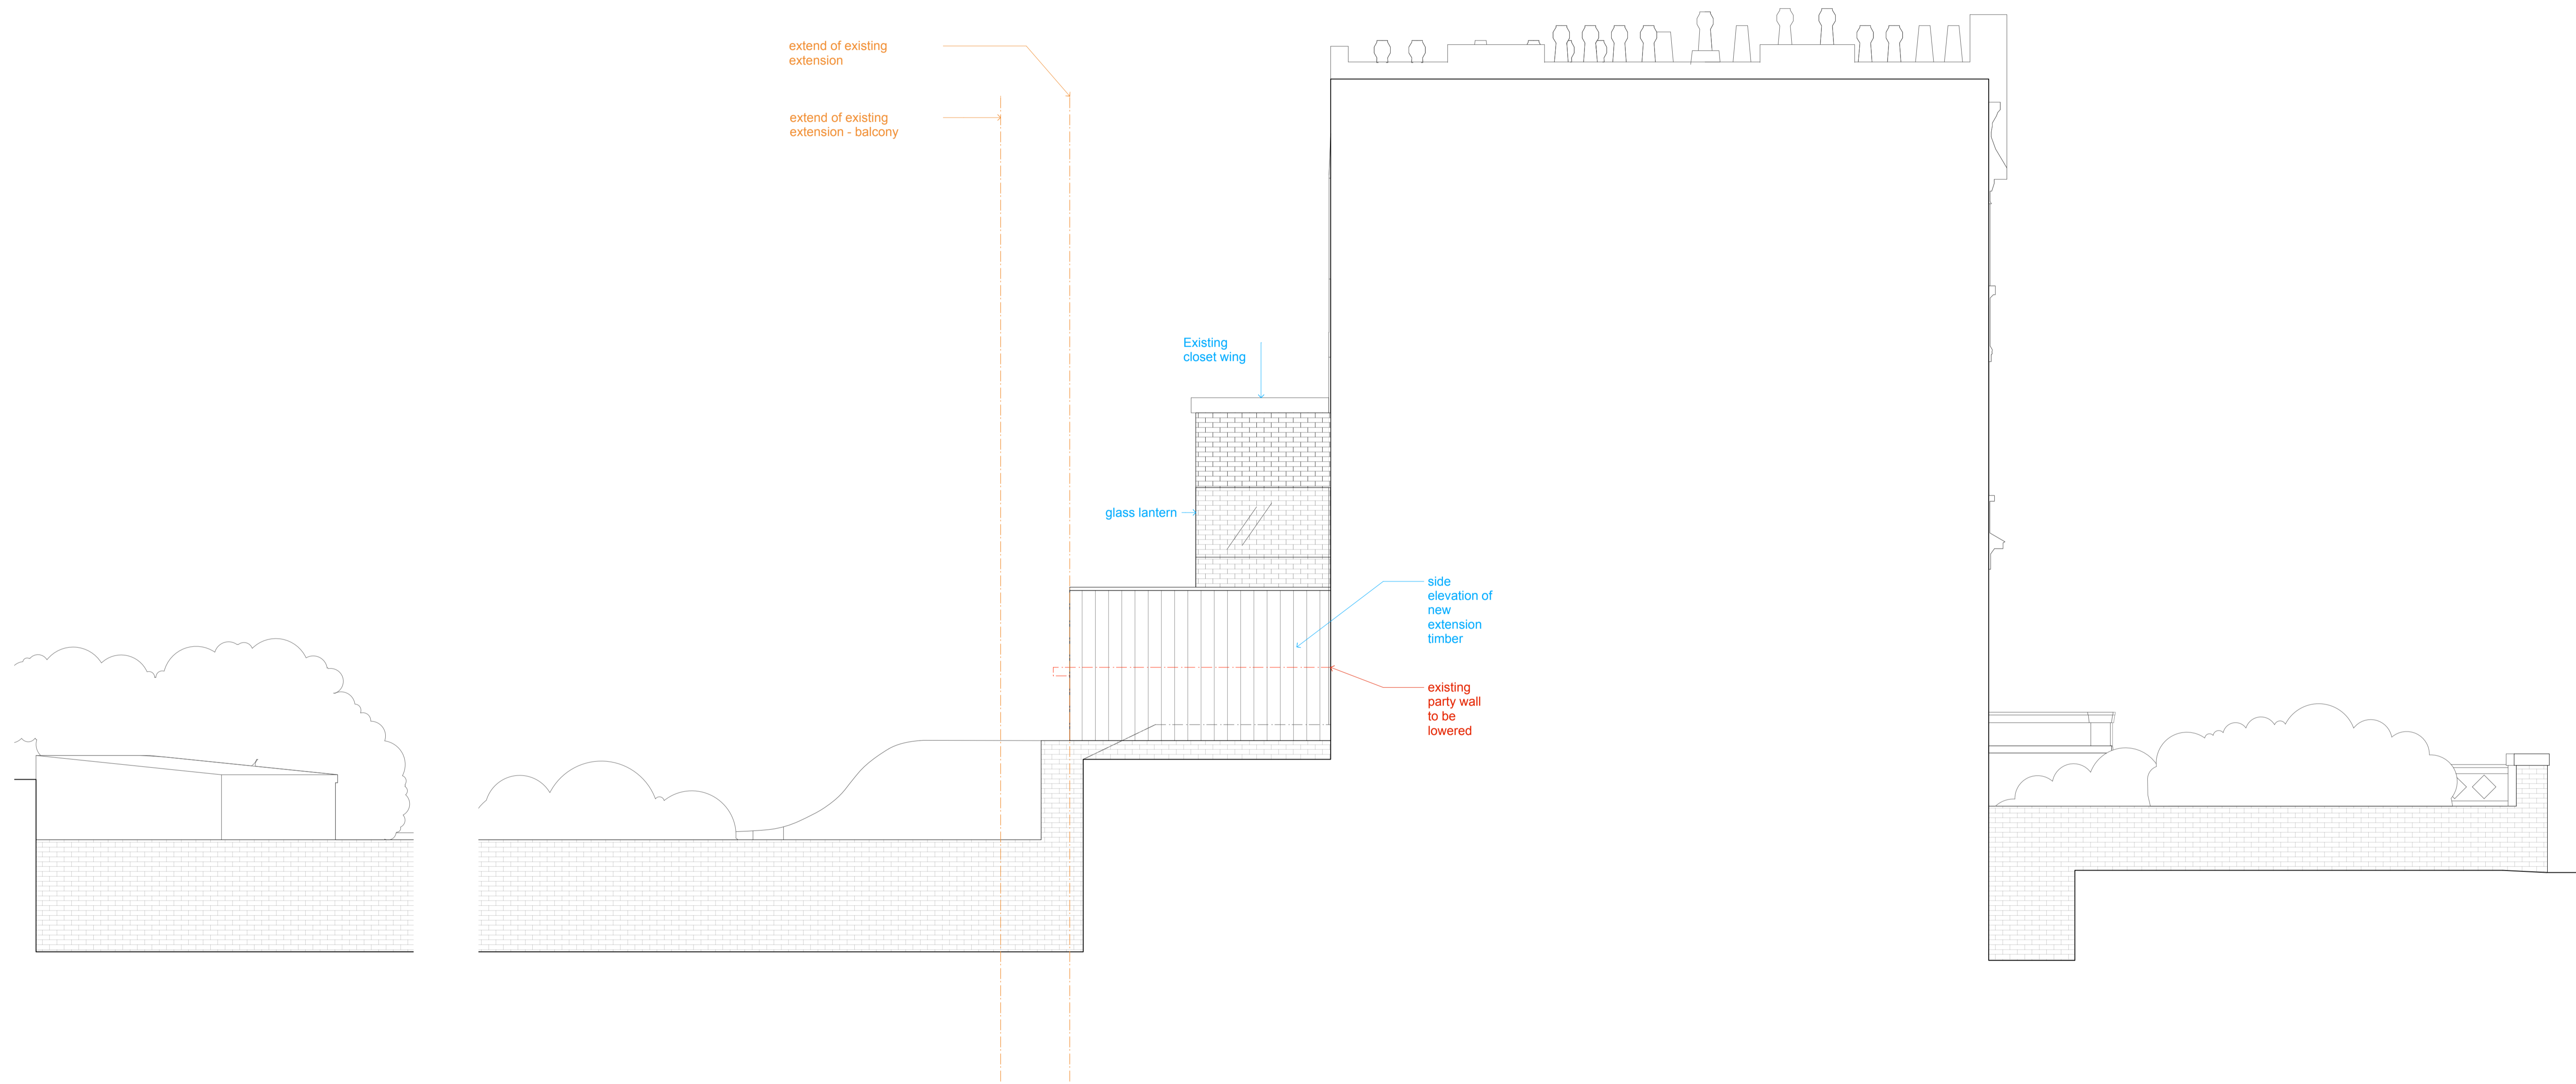

B PROPOSED SIDE ELEVATION B
Scale: 1:50



REVISION P3 - 19.11.2019
- relocation of drainage pipework to front elevation to serve first and second floor bathrooms

GLOUCESTER CRESCENT		Revision	Date of first issue	PROPOSED SIDE ELEVATION B
Site Address	13 Gloucester Crescent London NW1 7DS	PLANNING	03.05.2019	
Client	L. Shearley & J. Quintanilla Gomez	Plan Size	A1	
Structural Engineer	M & E consultant	Scale	1:50	
James Frith	ibc	Drawn by	ms	
		Checked by	ms	
		Job Number	1804	
		Drawing Number	228	

All DIMENSIONS are given in MM.
are INDICATIVE only
and must be CHECKED on site.

MS-DA

Michel Schranz Design & Architecture Ltd
South Yellow Hill / Hackney Downs Studios / Archurst, Tottenham
London E3 2ET www.ms-da.com t+44 20309 50795 f 95