




PROPOSED DEMOLITION - FLOOR PLAN

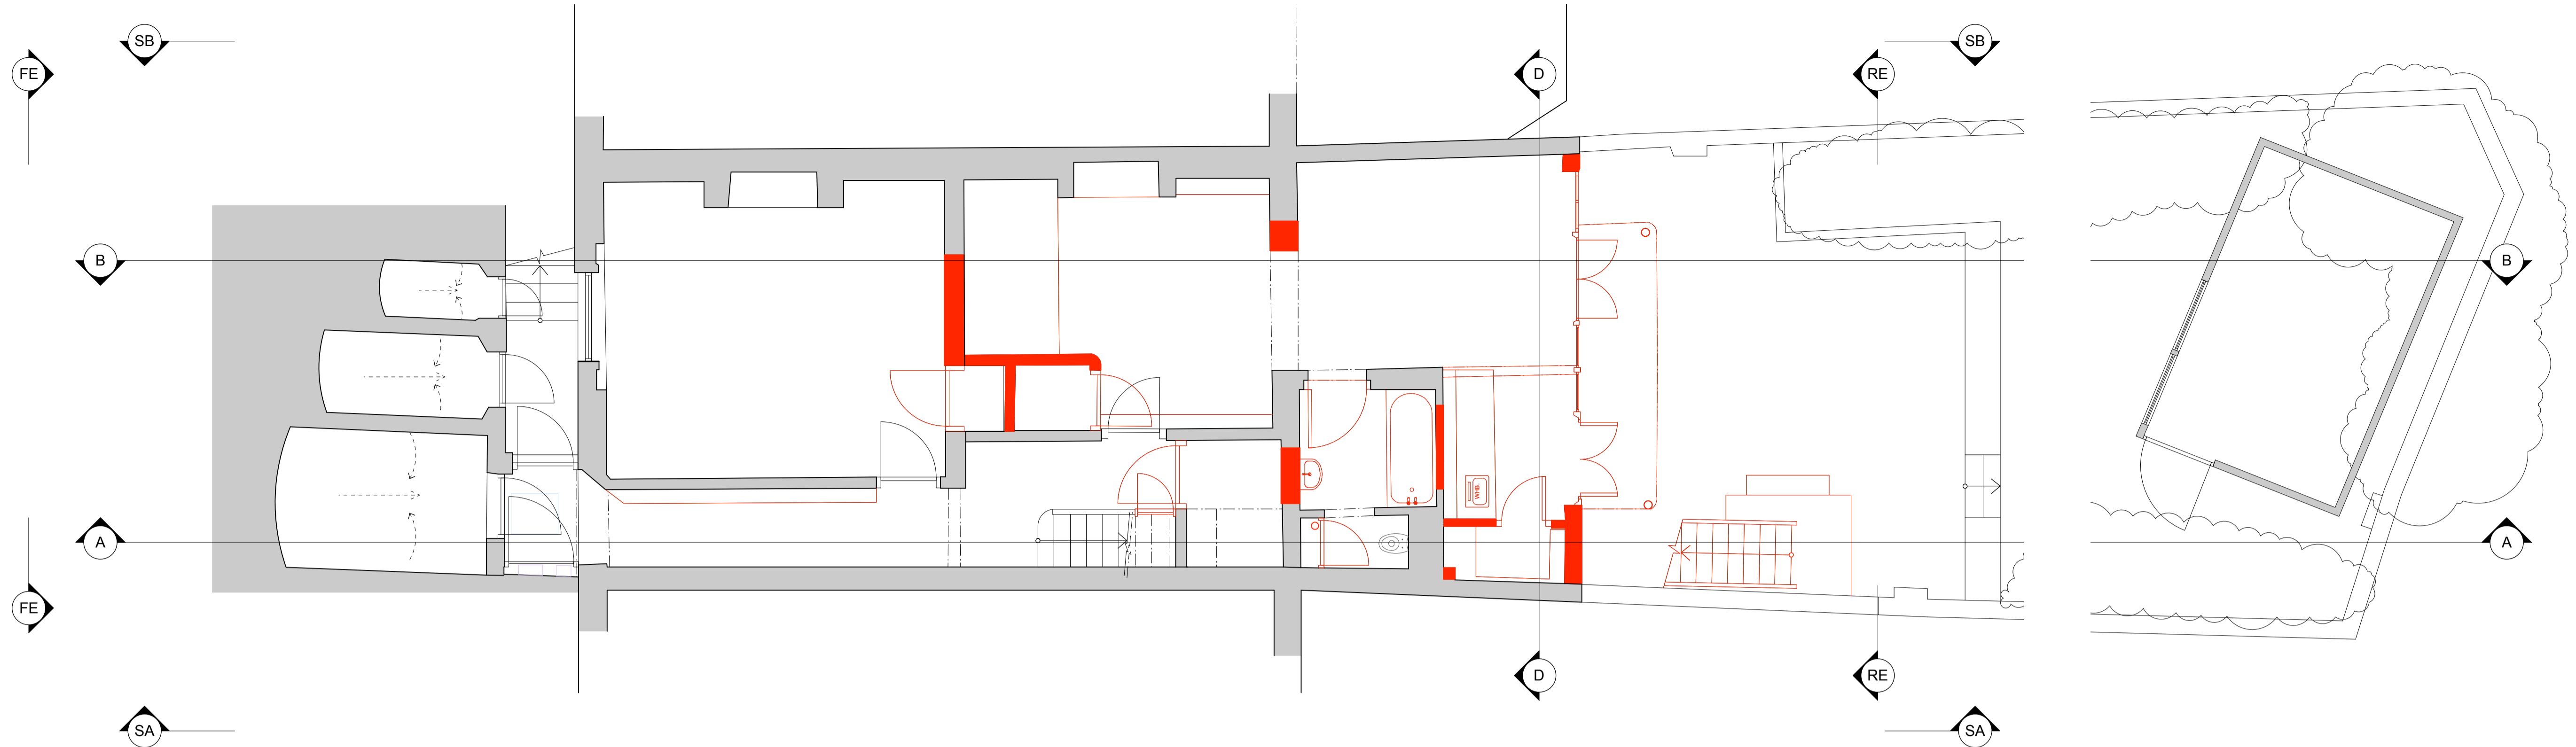

LGF PROPOSED DEMOLITION LOWER GROUND FLOOR  
Scale: 1:50

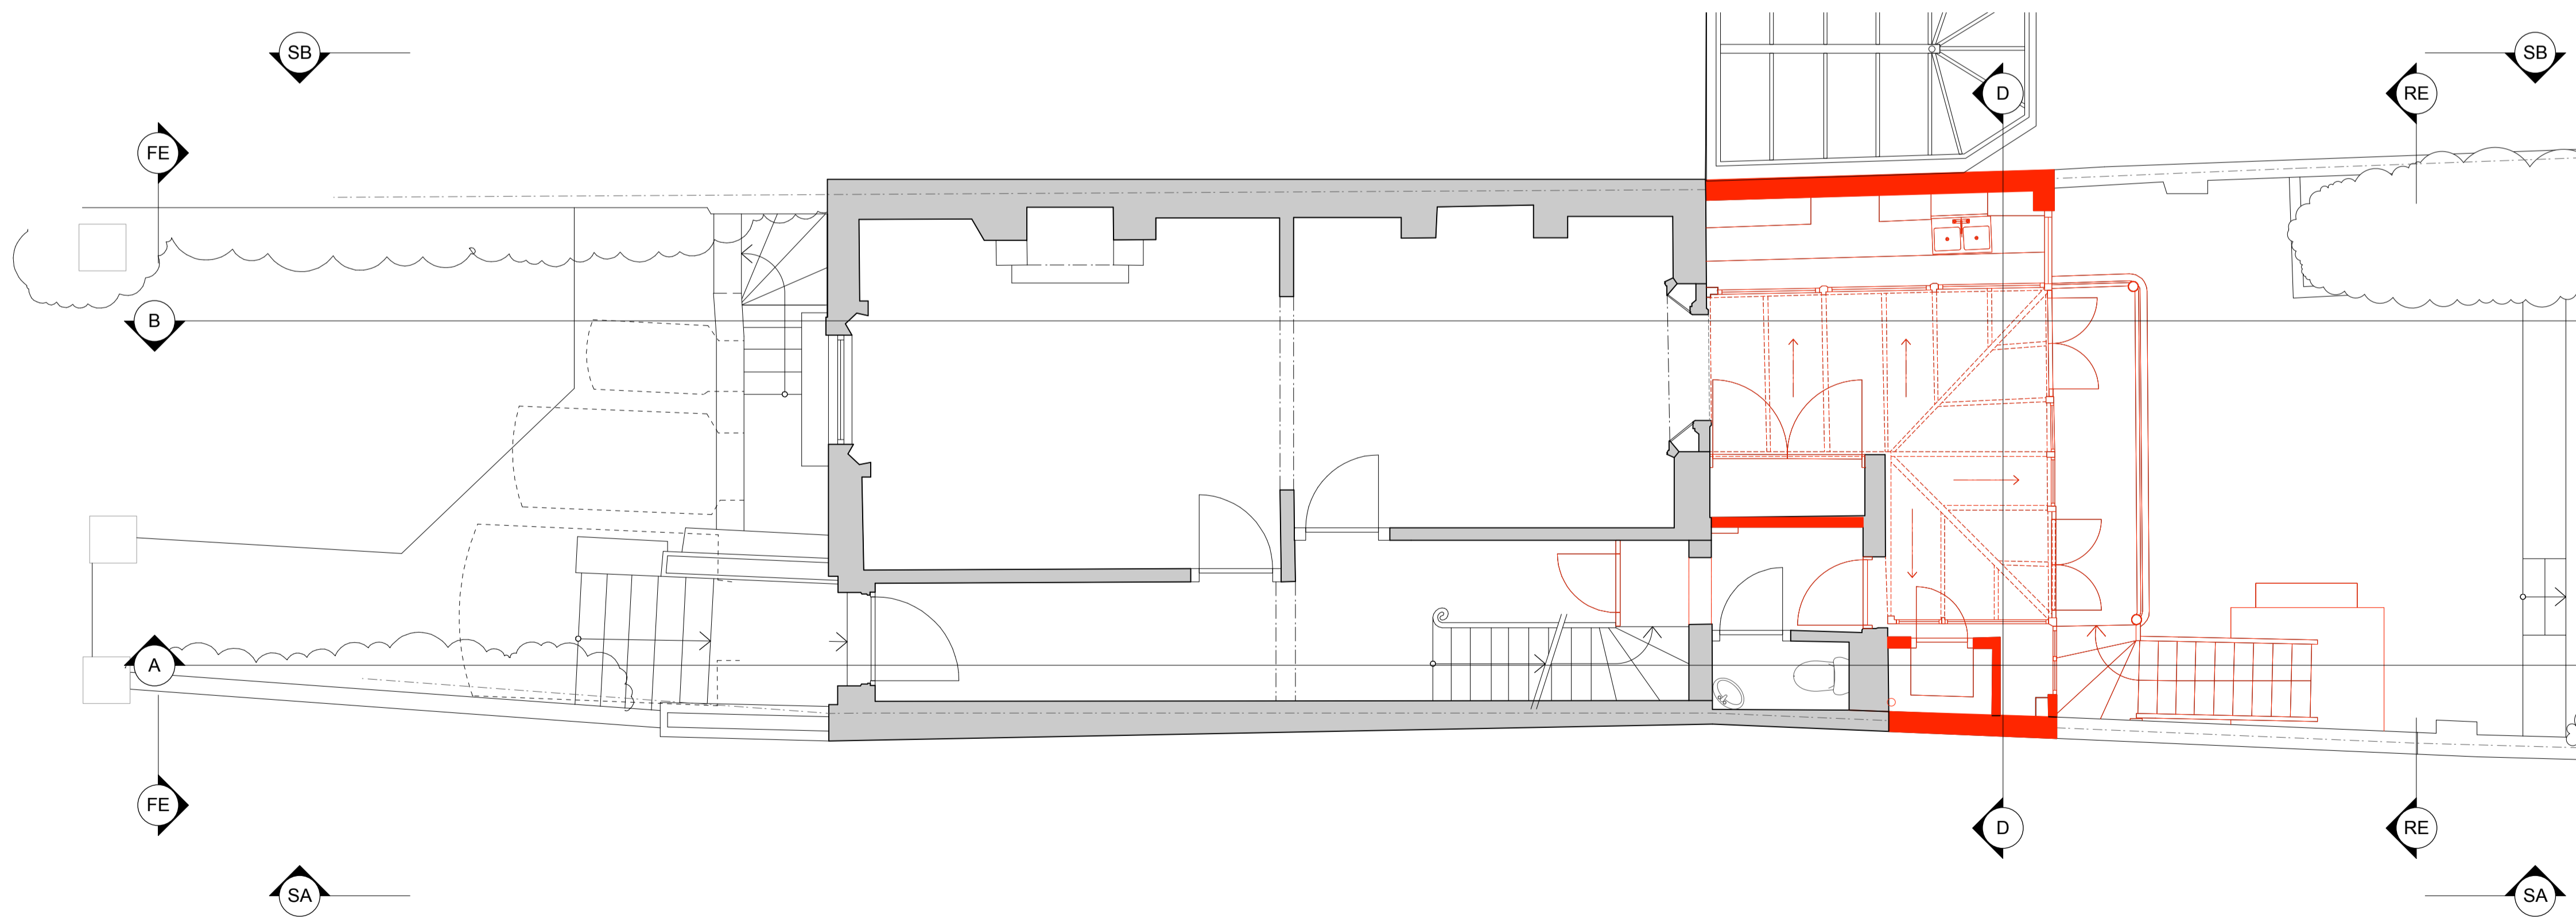

GF PROPOSED DEMOLITION GROUND FLOOR  
Scale: 1:50

 


REVISION P3 - 19.11.2019  
- New pipework to front elevation

GLOUCESTER CRESCENT		Revision	Date of first issue	DEMOLITION - LOWER GROUND FLOOR
Site Address	13 Gloucester Crescent London NW1 7DS	PLANNING P3	03.05.2019	DEMOLITION - GROUND FLOOR
Client	Camden Council	Plan Size	A1	
L. Brearley & J. Quintanilla Gomez	Camden	Scale	1:50	
Structural Engineer	M & E consultant	Drawn by	mm	All DIMENSIONS are given in MM, and must be CHECKED on site.
James Frith	ibc	Checked by	mm	are INDICATIVE only
		Job Number	1804	
		Drawing Number	230	


MS-DA

Michel Schranz Design & Architecture Ltd  
South Yellow Hall / Hackney Downs Studios / Amhurst Terrace  
London E8 2BT www.ms-da.com t+44 20309 59795 / 96


PROPOSED DEMOLITION - FLOOR PLAN

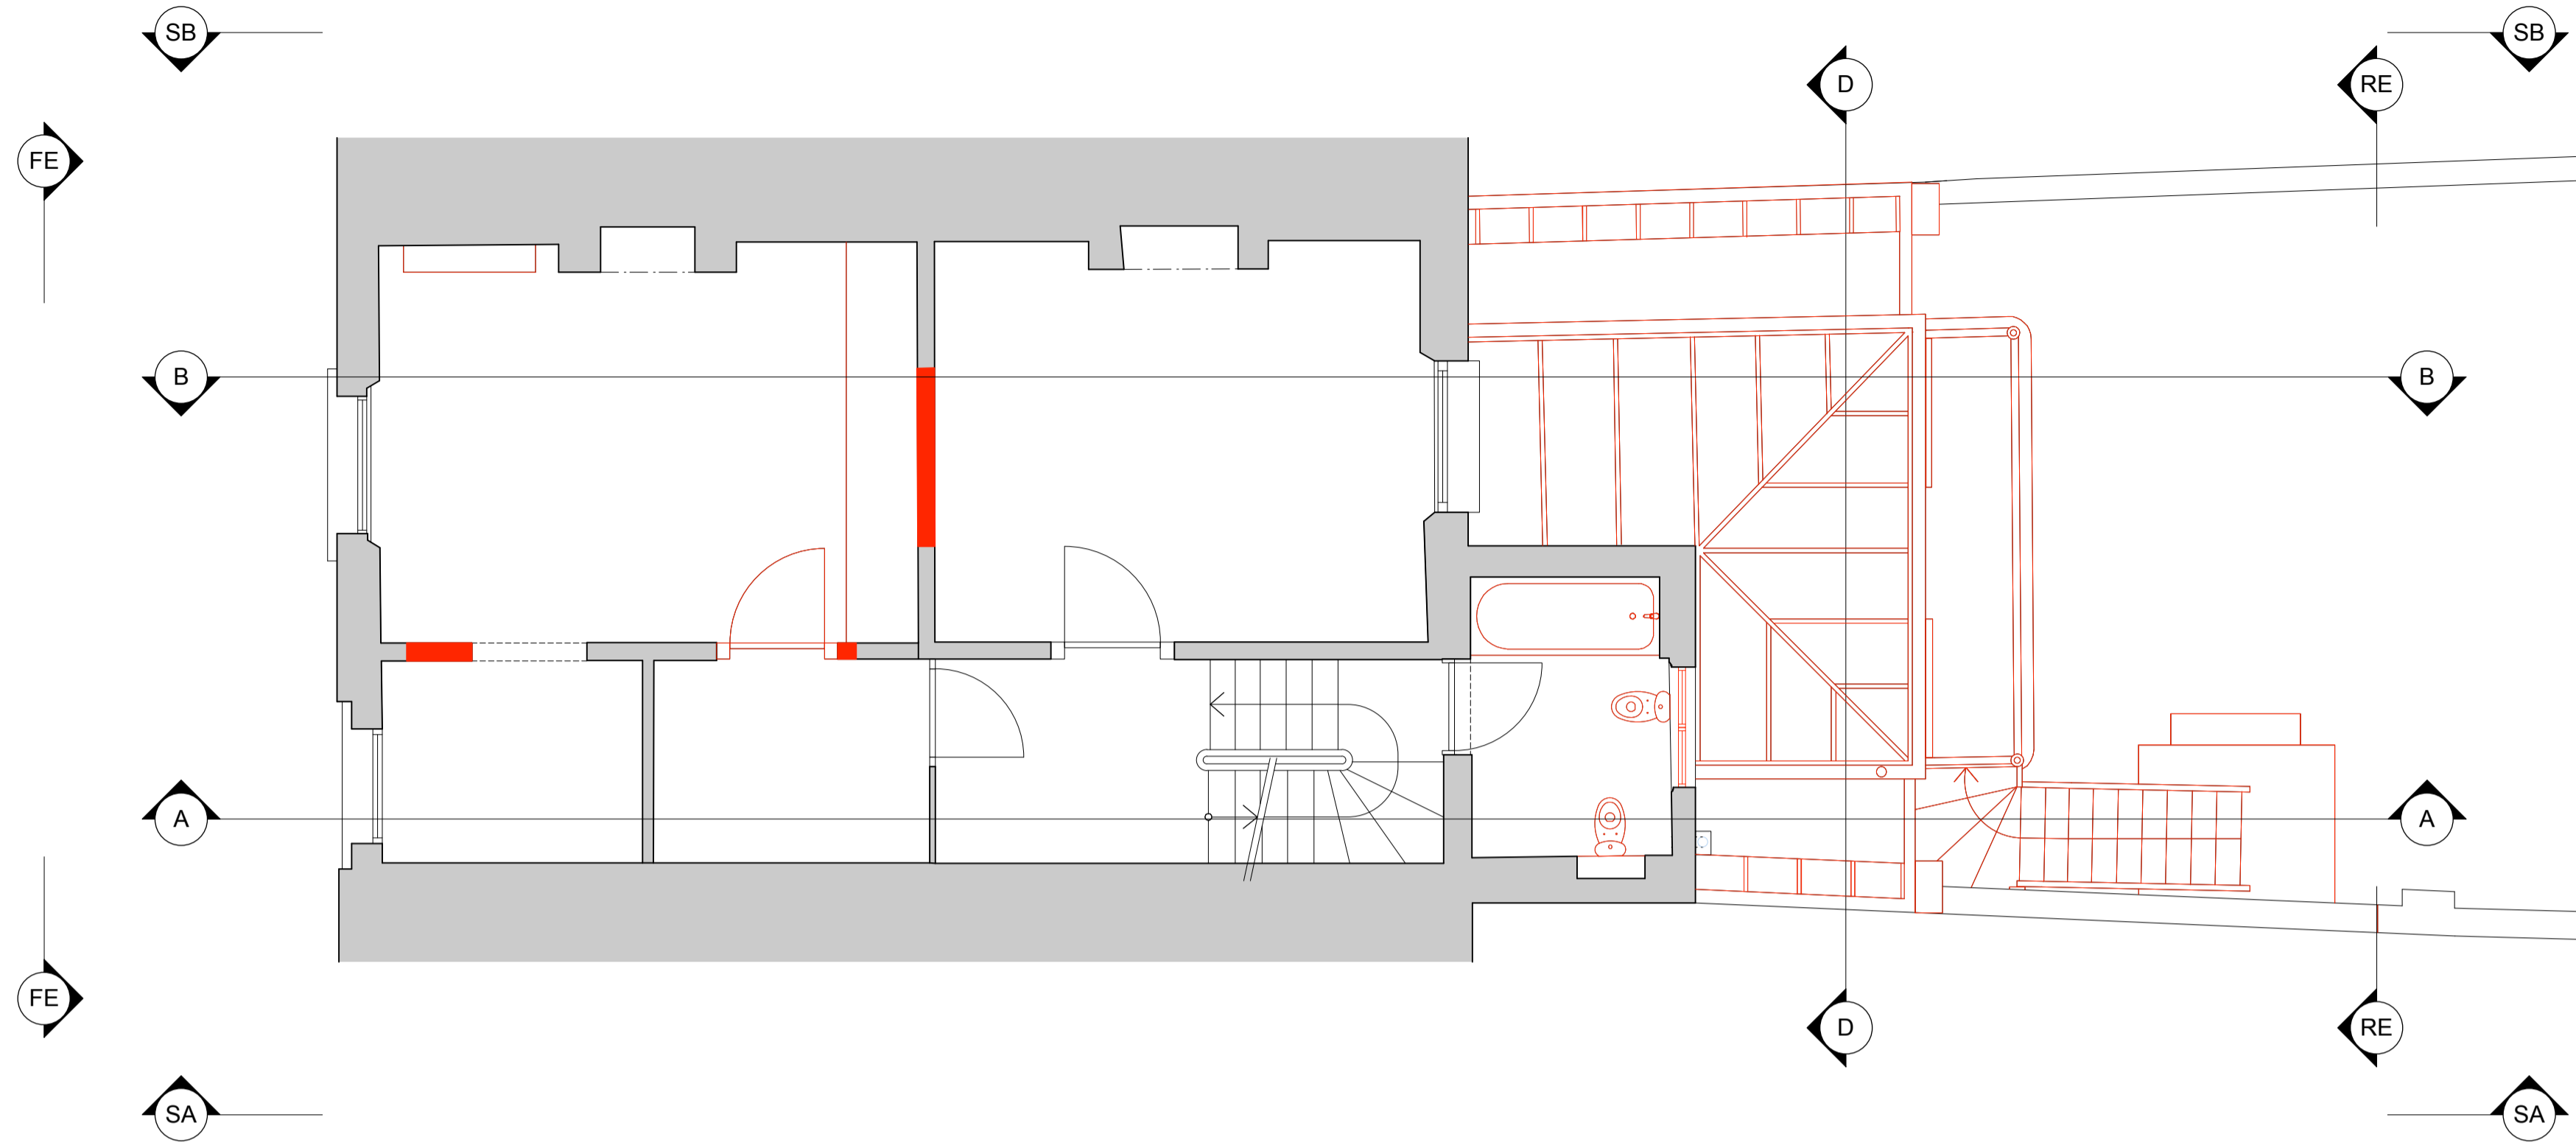

FF PROPOSED DEMOLITION FIRST FLOOR  
Scale: 1:50

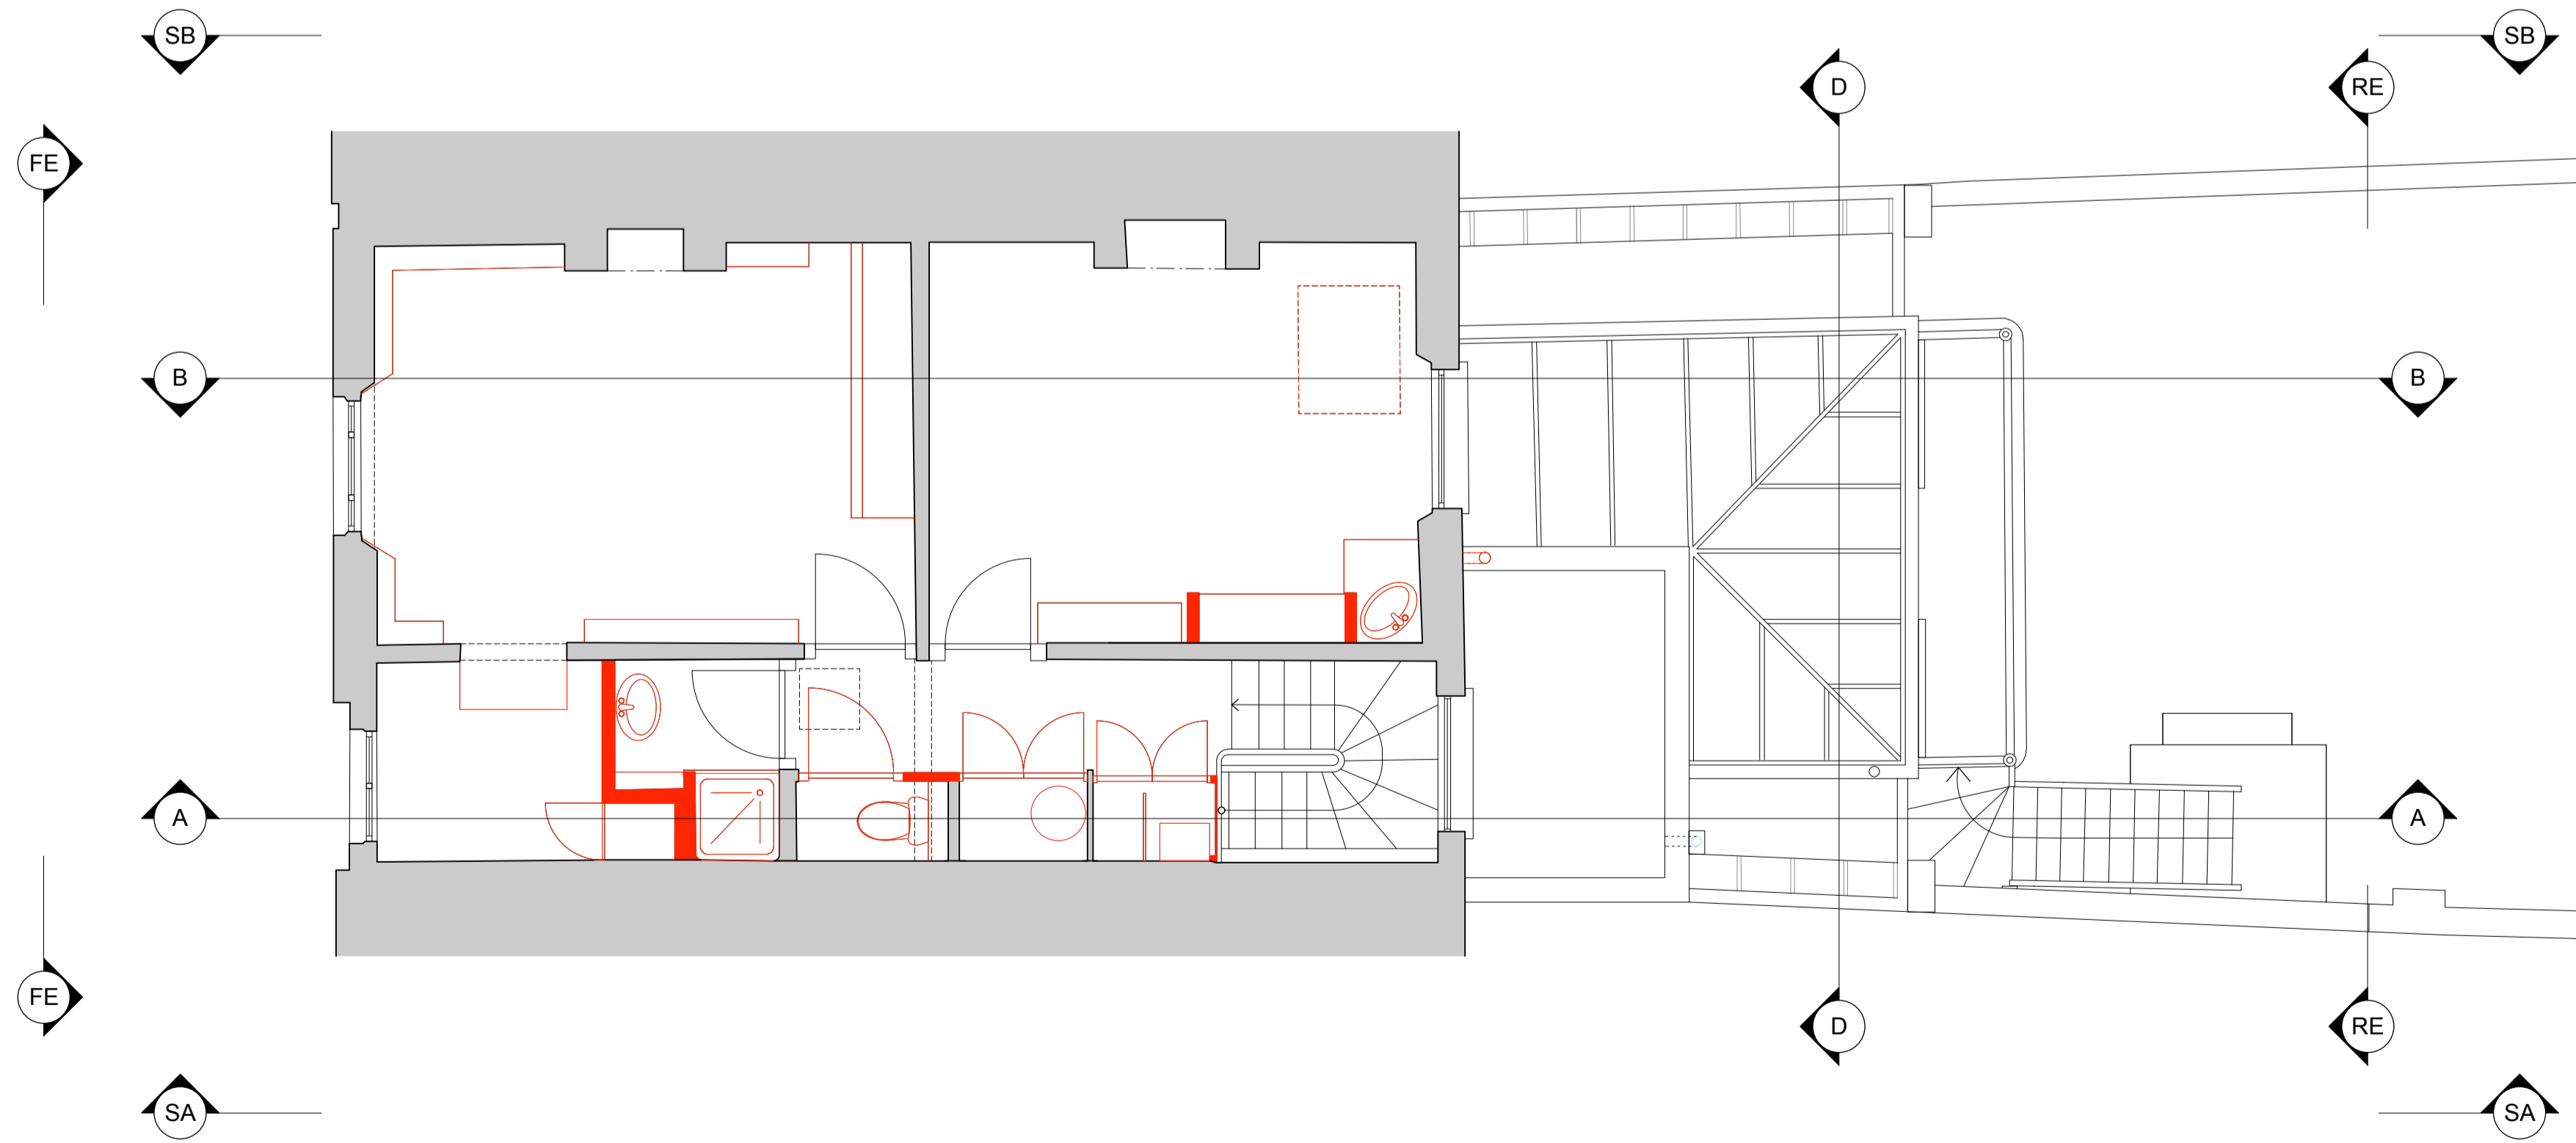

SF PROPOSED DEMOLITION SECOND FLOOR  
Scale: 1:50

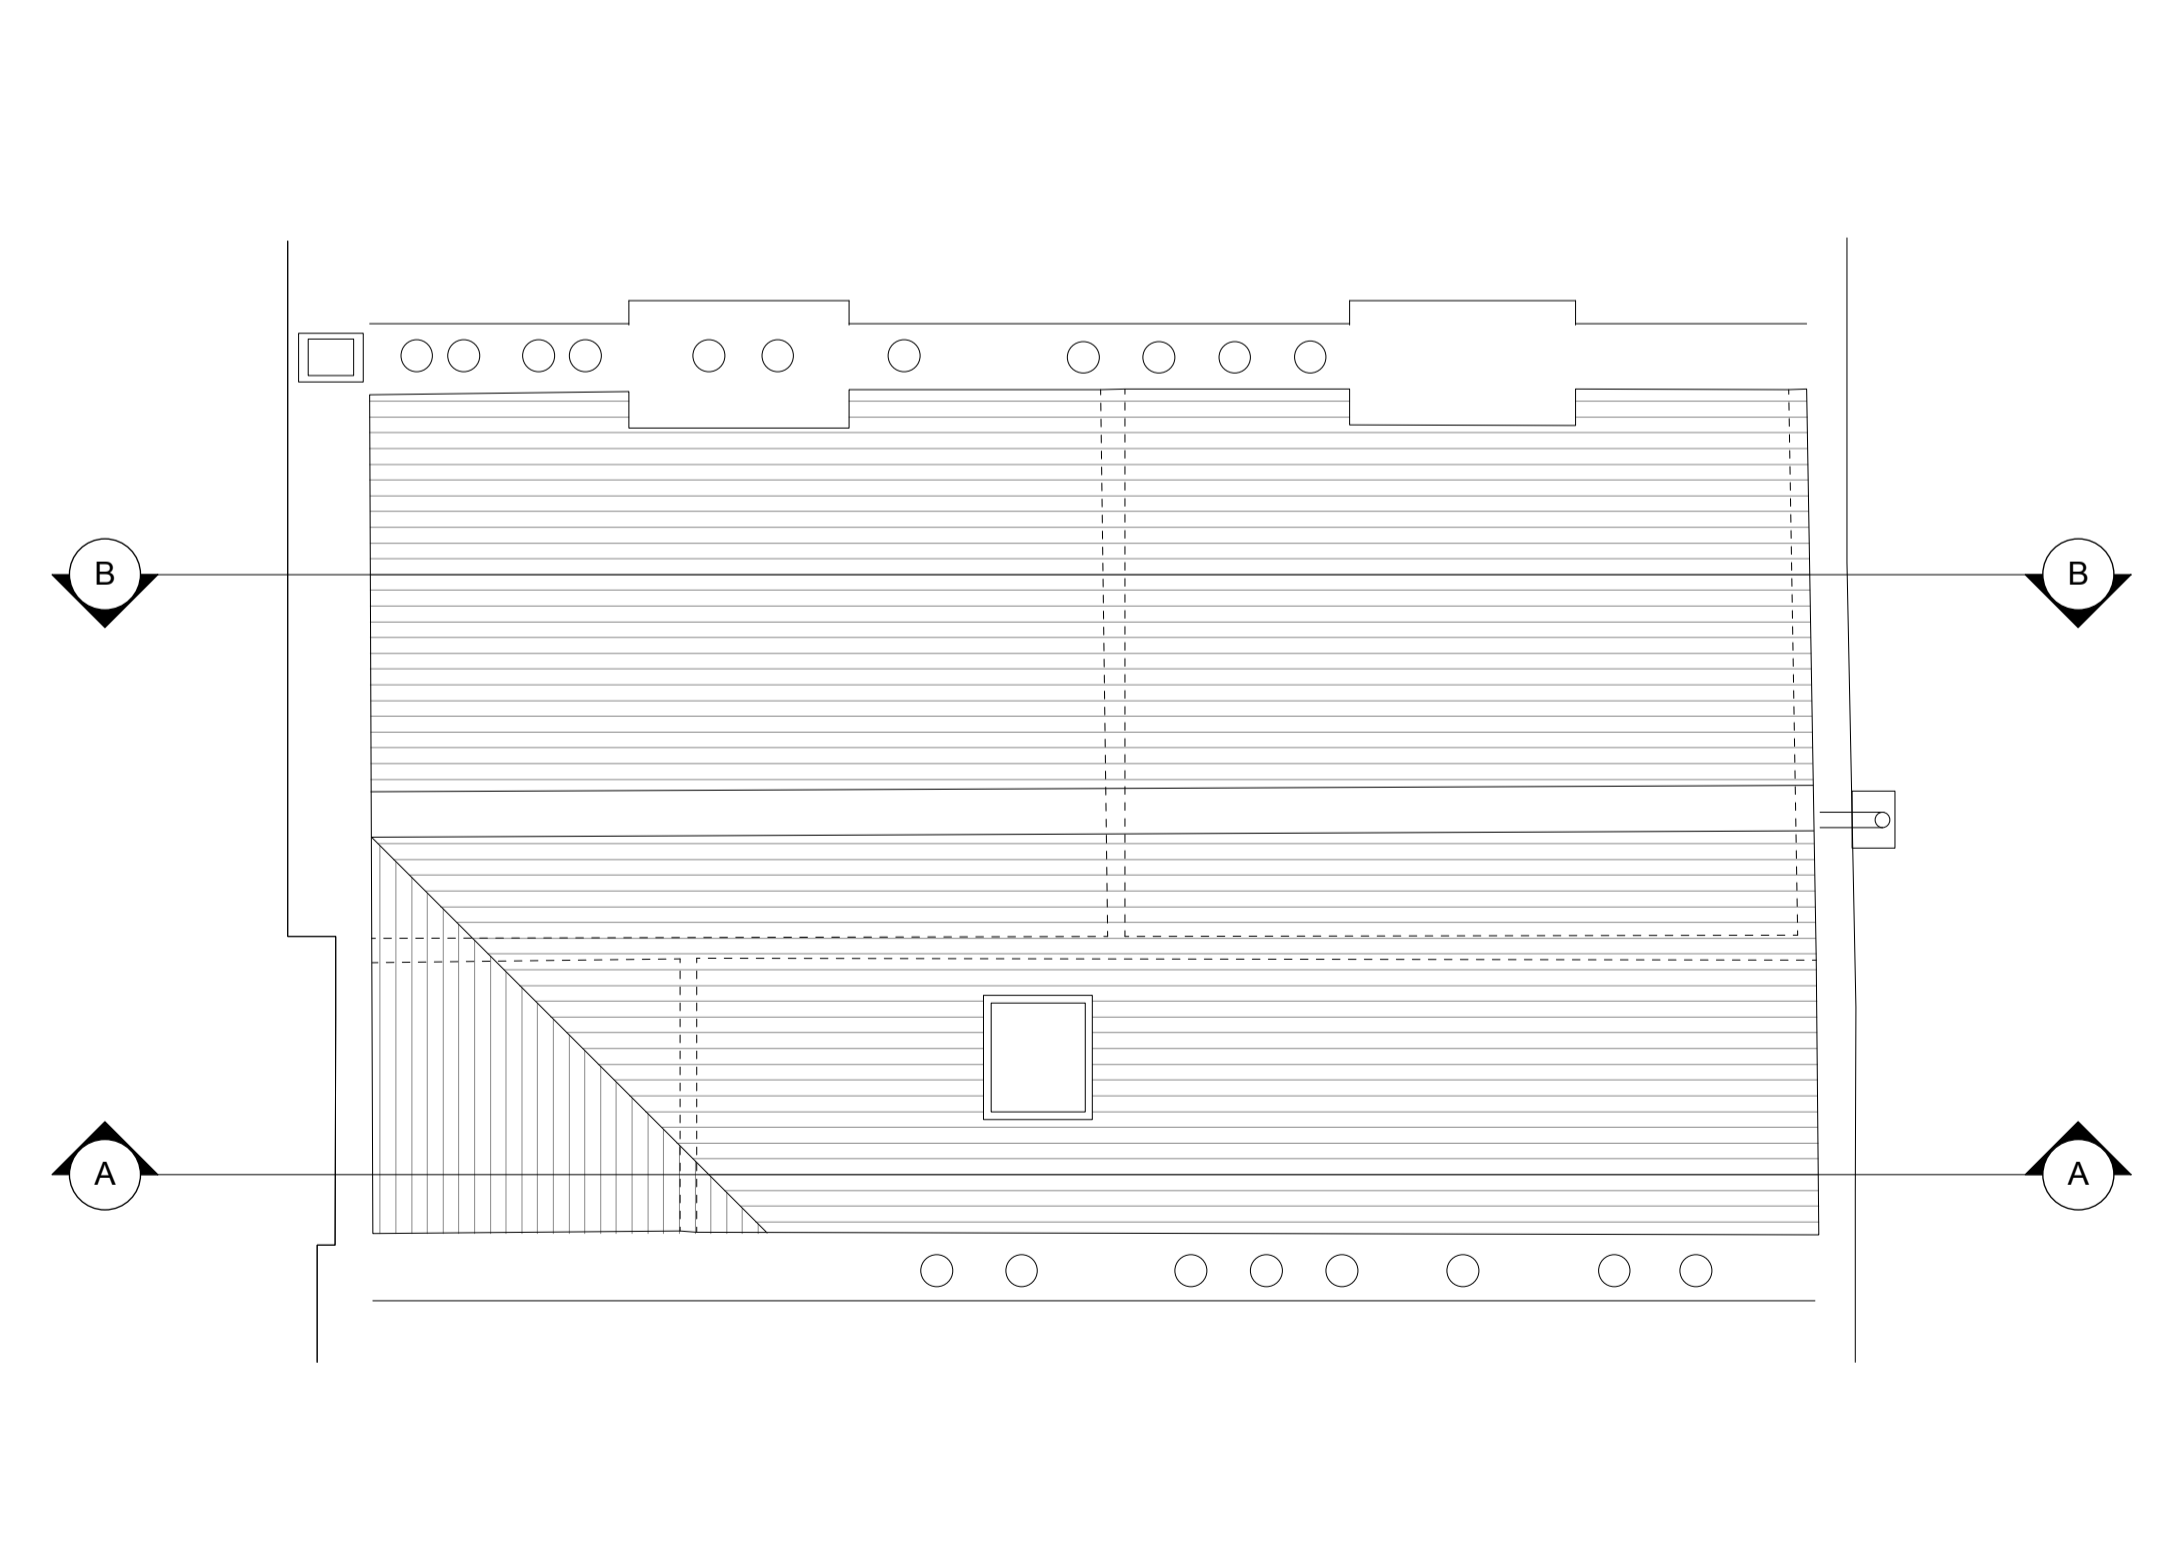

FT PROPOSED DEMOLITION ROOF  
Scale: 1:50

REVISION P3 - 19.11.2019  
- New pipework to front elevation  
REVISION P2 - 10.07.2019  
- Proposed roof skylights removed and existing roof hatch to remain


**GLOUCESTER CRESCENT**  
Site Address 13 Gloucester Crescent  
London W1T 1DS  
Client L. Bearley & J. Quintanilla Gomez  
Structural Engineer M & E consultant  
James Frith  
Coordt Camden  
Job Number  
1804

Revision  
**PLANNING P3**  
Plan Size  
A1  
Drawn By  
me  
Checked by  
me  
Job Number  
231

Date of first issue  
**03.05.2019**  
Scale  
1:50  
DEMOLITION - FIRST FLOOR PLAN  
DEMOLITION - SECOND FLOOR PLAN  
DEMOLITION - ROOF  
All DIMENSIONS are given in MM,  
are INDICATIVE only  
and must be CHECKED on site.  
© by Michel Schranz Design &  
Architecture Ltd

**MS-DA**  
Michel Schranz Design & Architecture Ltd  
South Yellow Hill / Hackney Downs Studios / Amhurst Terrace  
London E8 2BT www.ms-da.com +44 2000 587951 99

PROPOSED DEMOLITION - SECTION

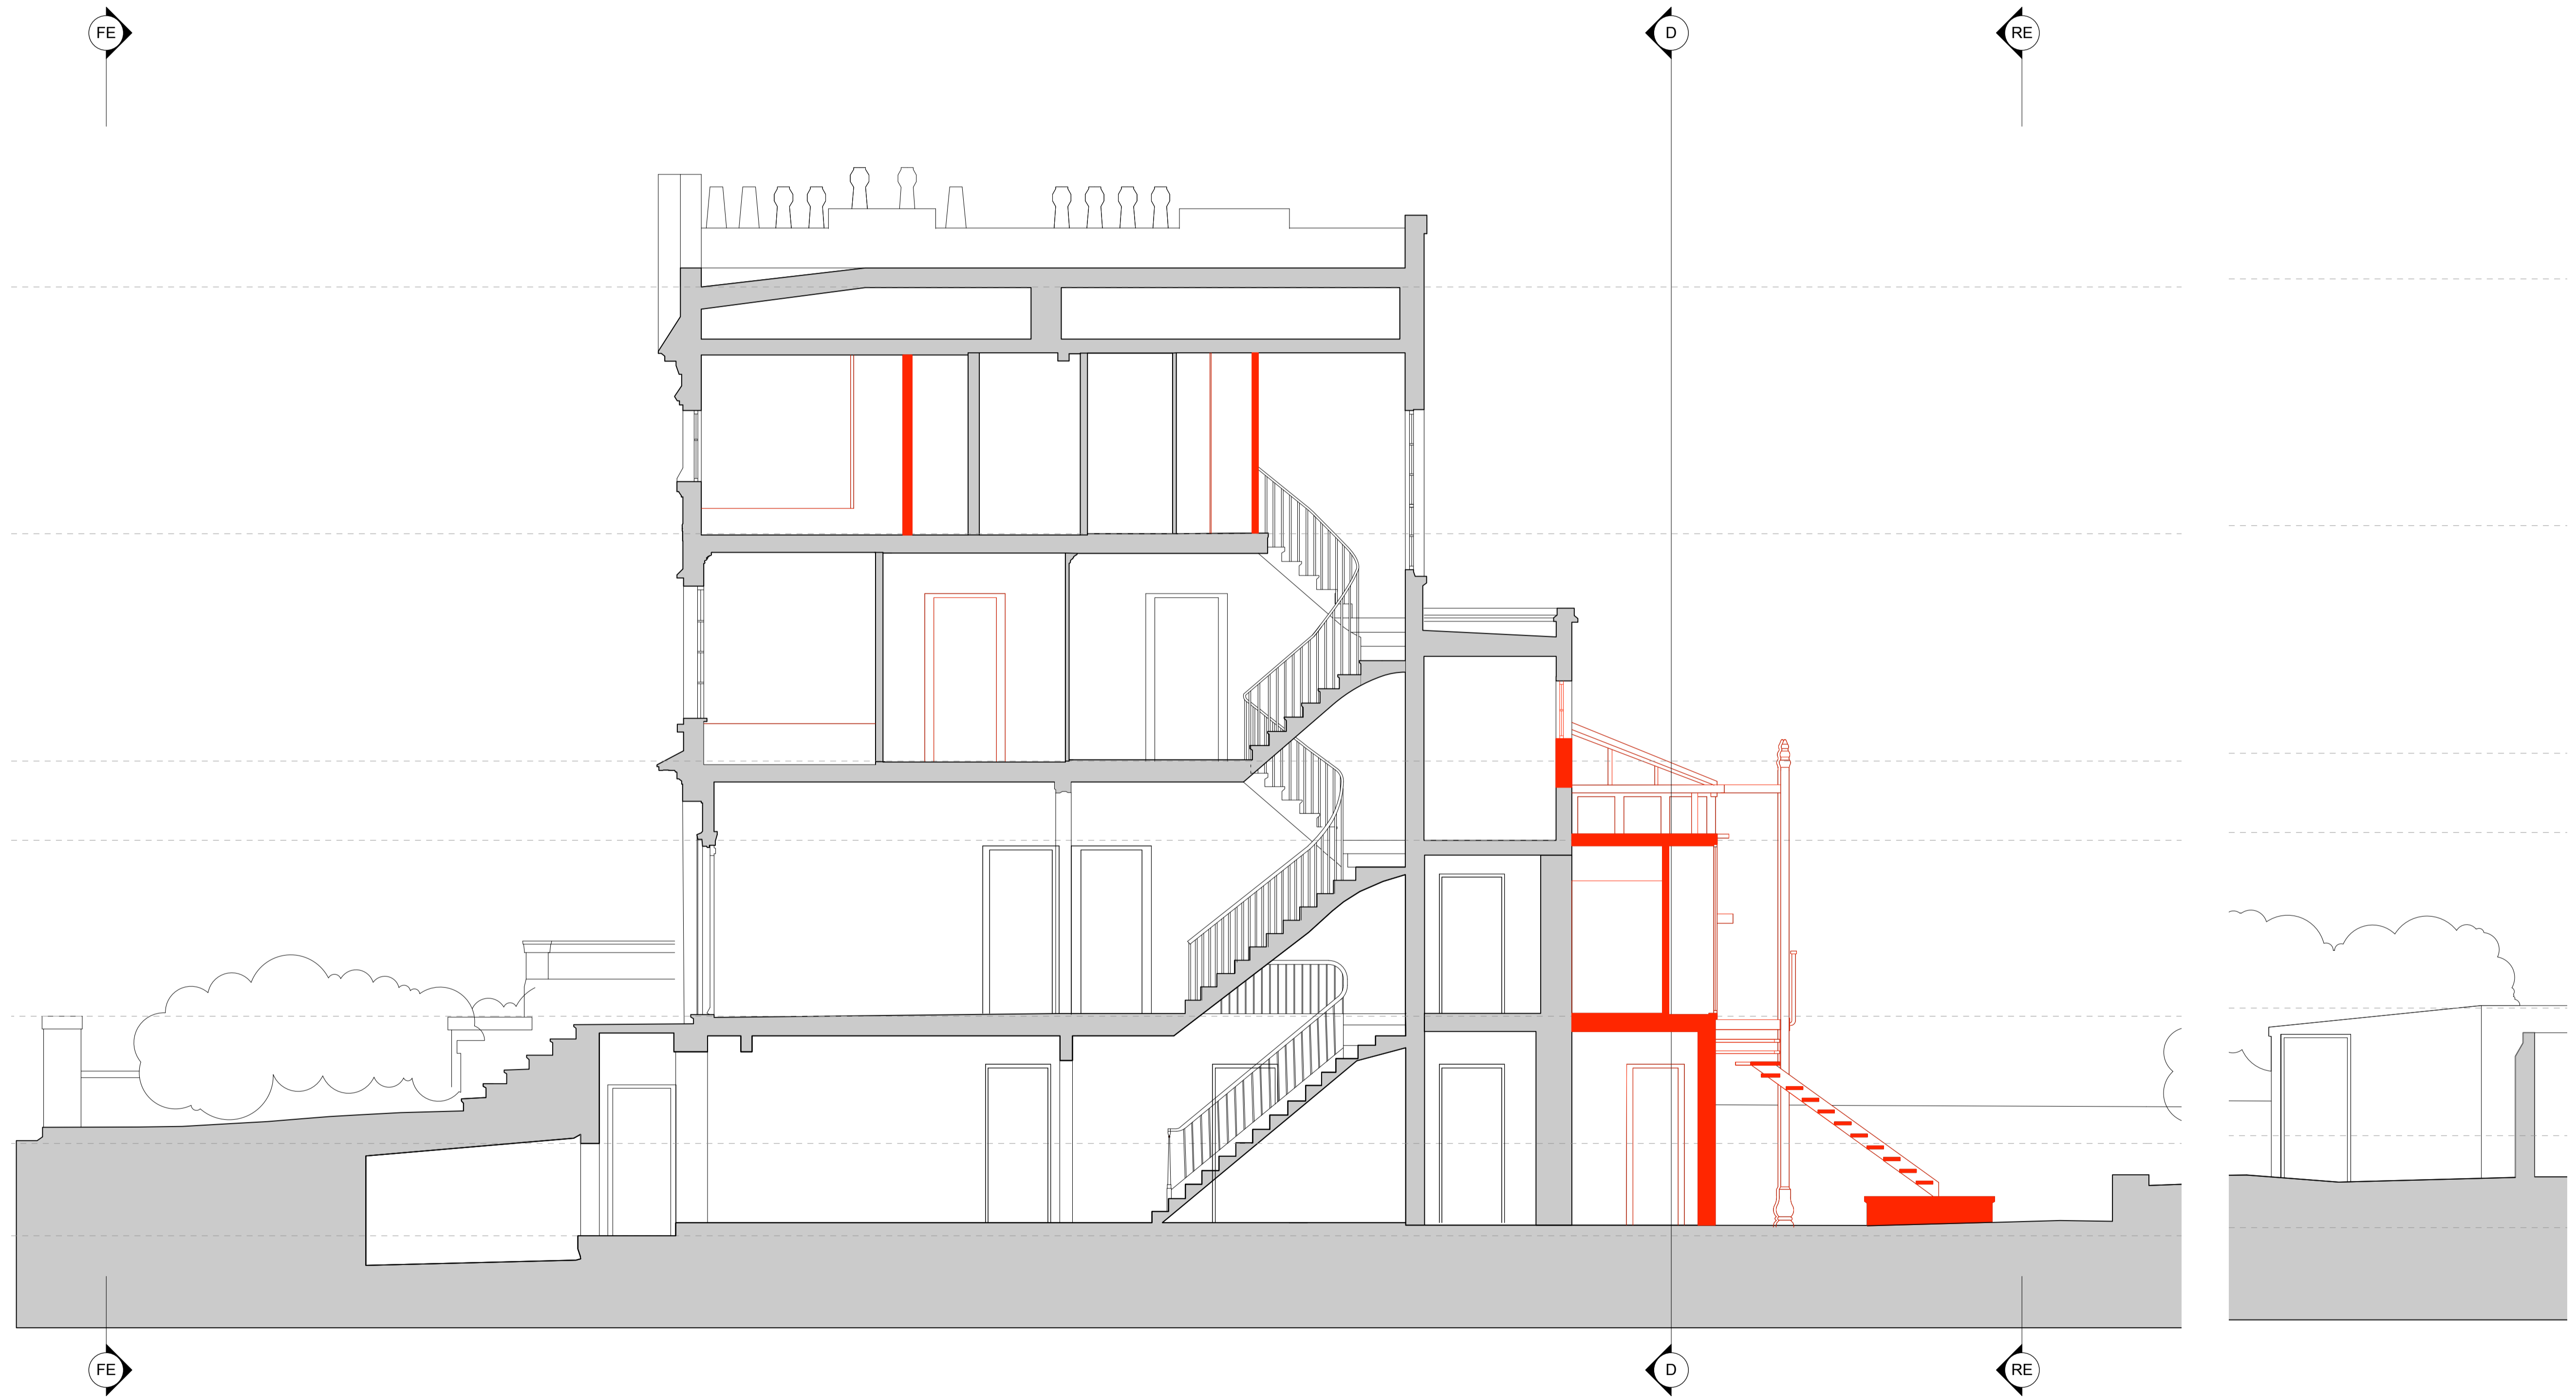

SA PROPOSED DEMOLITION SECTION A  
Scale: 1:50




REVISION P3 - 19.11.2019  
- New pipework to front elevation

GLOUCESTER CRESCENT		Revision	Date of first issue	DEMOLITION - SECTION
Site Address	13 Gloucester Crescent London NW1 7DS	PLANNING P3	03.05.2019	
Client	Council	Plan Size	A1	
L. Brearley & J. Quintanilla Gomez	Camden	Scale	1:50	
Structural Engineer	M & E consultant	Drawn by	mr	Checked by
James Frith	ibc	Job Number	1804	me
		Drawing Number	232	

All DIMENSIONS are given in MM.  
are INDICATIVE only  
and must be CHECKED on site.

PROPOSED DEMOLITION - SECTION

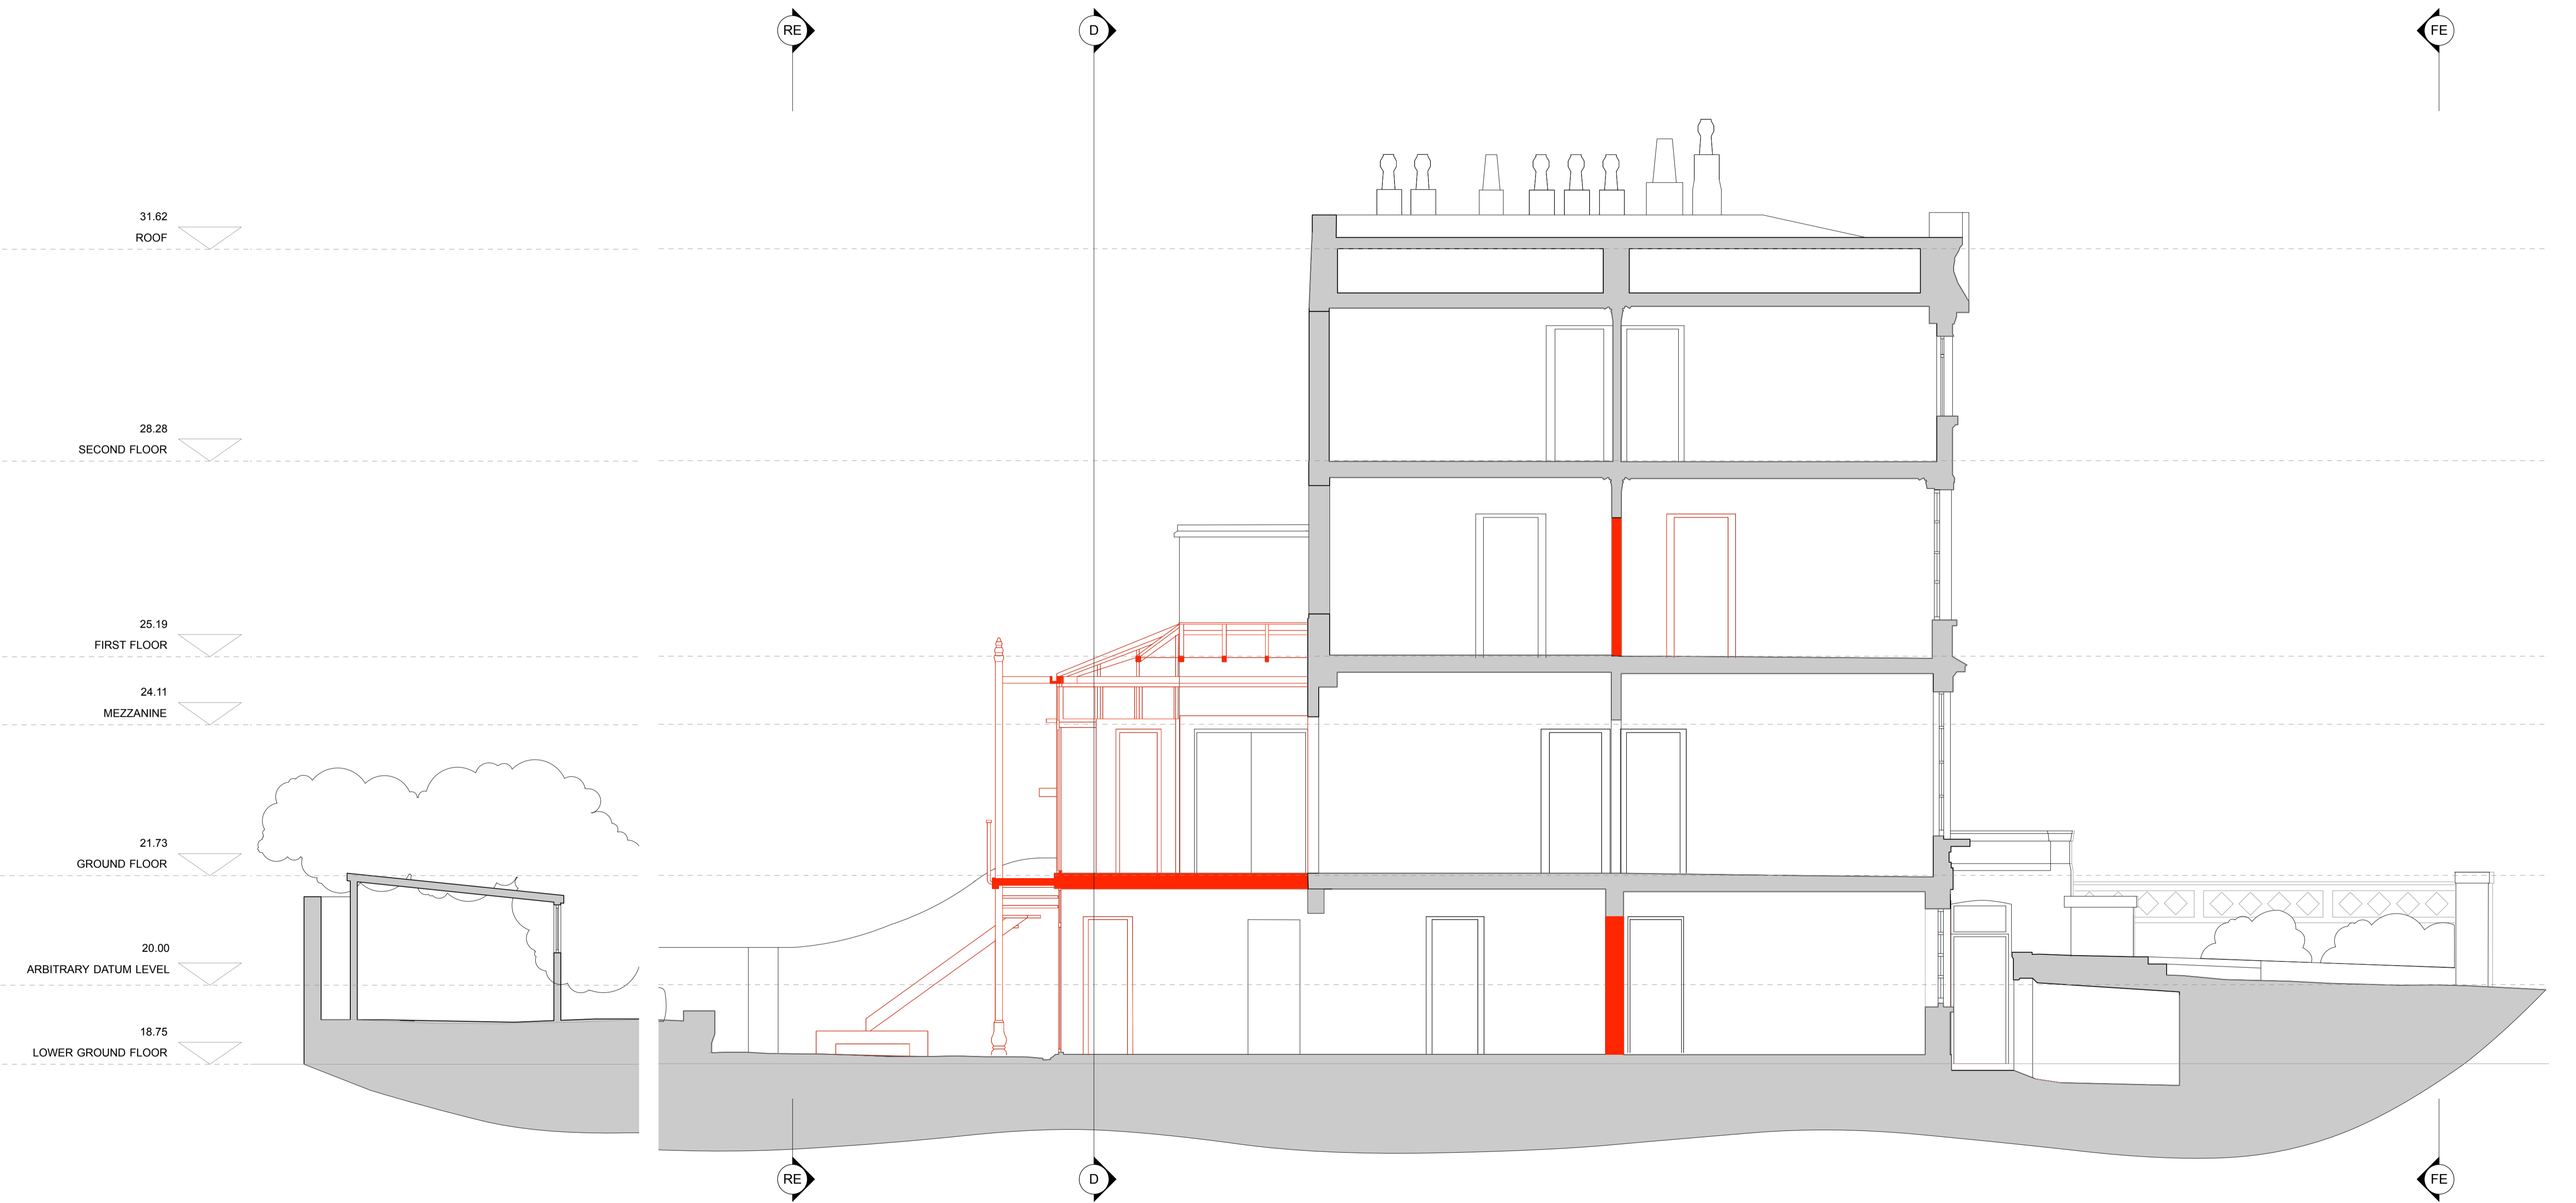

SB PROPOSED DEMOLITION SECTION B  
Scale: 1:50



REVISION P3 - 19.11.2019  
- New pipework to front elevation


GLOUCESTER CRESCENT		Revision	Date of first issue	DEMOLITION - SECTION
Site Address	13 Gloucester Crescent London W1T 7DS	PLANNING P3	03.05.2019	
Client	Council	Plan Size	A1	Scale
Structural Engineer	M & E consultant	Drawn by	sr	1:50
James Frith	bc	Checked by	ms	
		Job Number	1804	Drawing Number
				233

All DIMENSIONS are given in MM.  
are INDICATIVE only  
and must be CHECKED on site.

PROPOSED DEMOLITION - SECTION



SD PROPOSED DEMOLITION SECTION D  
Scale: 1:50

 


REVISION P3 - 19.11.2019  
- New pipework to front elevation

GLOUCESTER CRESCENT		Revision	Date of first issue	DEMOLITION - SECTION D
Site Address	13 Gloucester Crescent London NW1 7DS	PLANNING P3	03.05.2019	
Client	L. Brearley & J. Quintanilla Gomez	Plan Size	A1	
Structural Engineer	M & E consultant	Scale	1:50	
James Frith	ibc	Drawn by	mm	
		Checked by	mm	
		Job Number	1804	
		Drawing Number	234	


All DIMENSIONS are given in MM, and must be CHECKED on site.

**MS-DA**  
Michel Schranz Design & Architecture Ltd  
South Yellow Hill / Hackney Downs Studios / Amhurst Terrace  
London E3 2BT www.ms-da.com t+44 2030 50795 / 96

PROPOSED DEMOLITION - ELEVATION

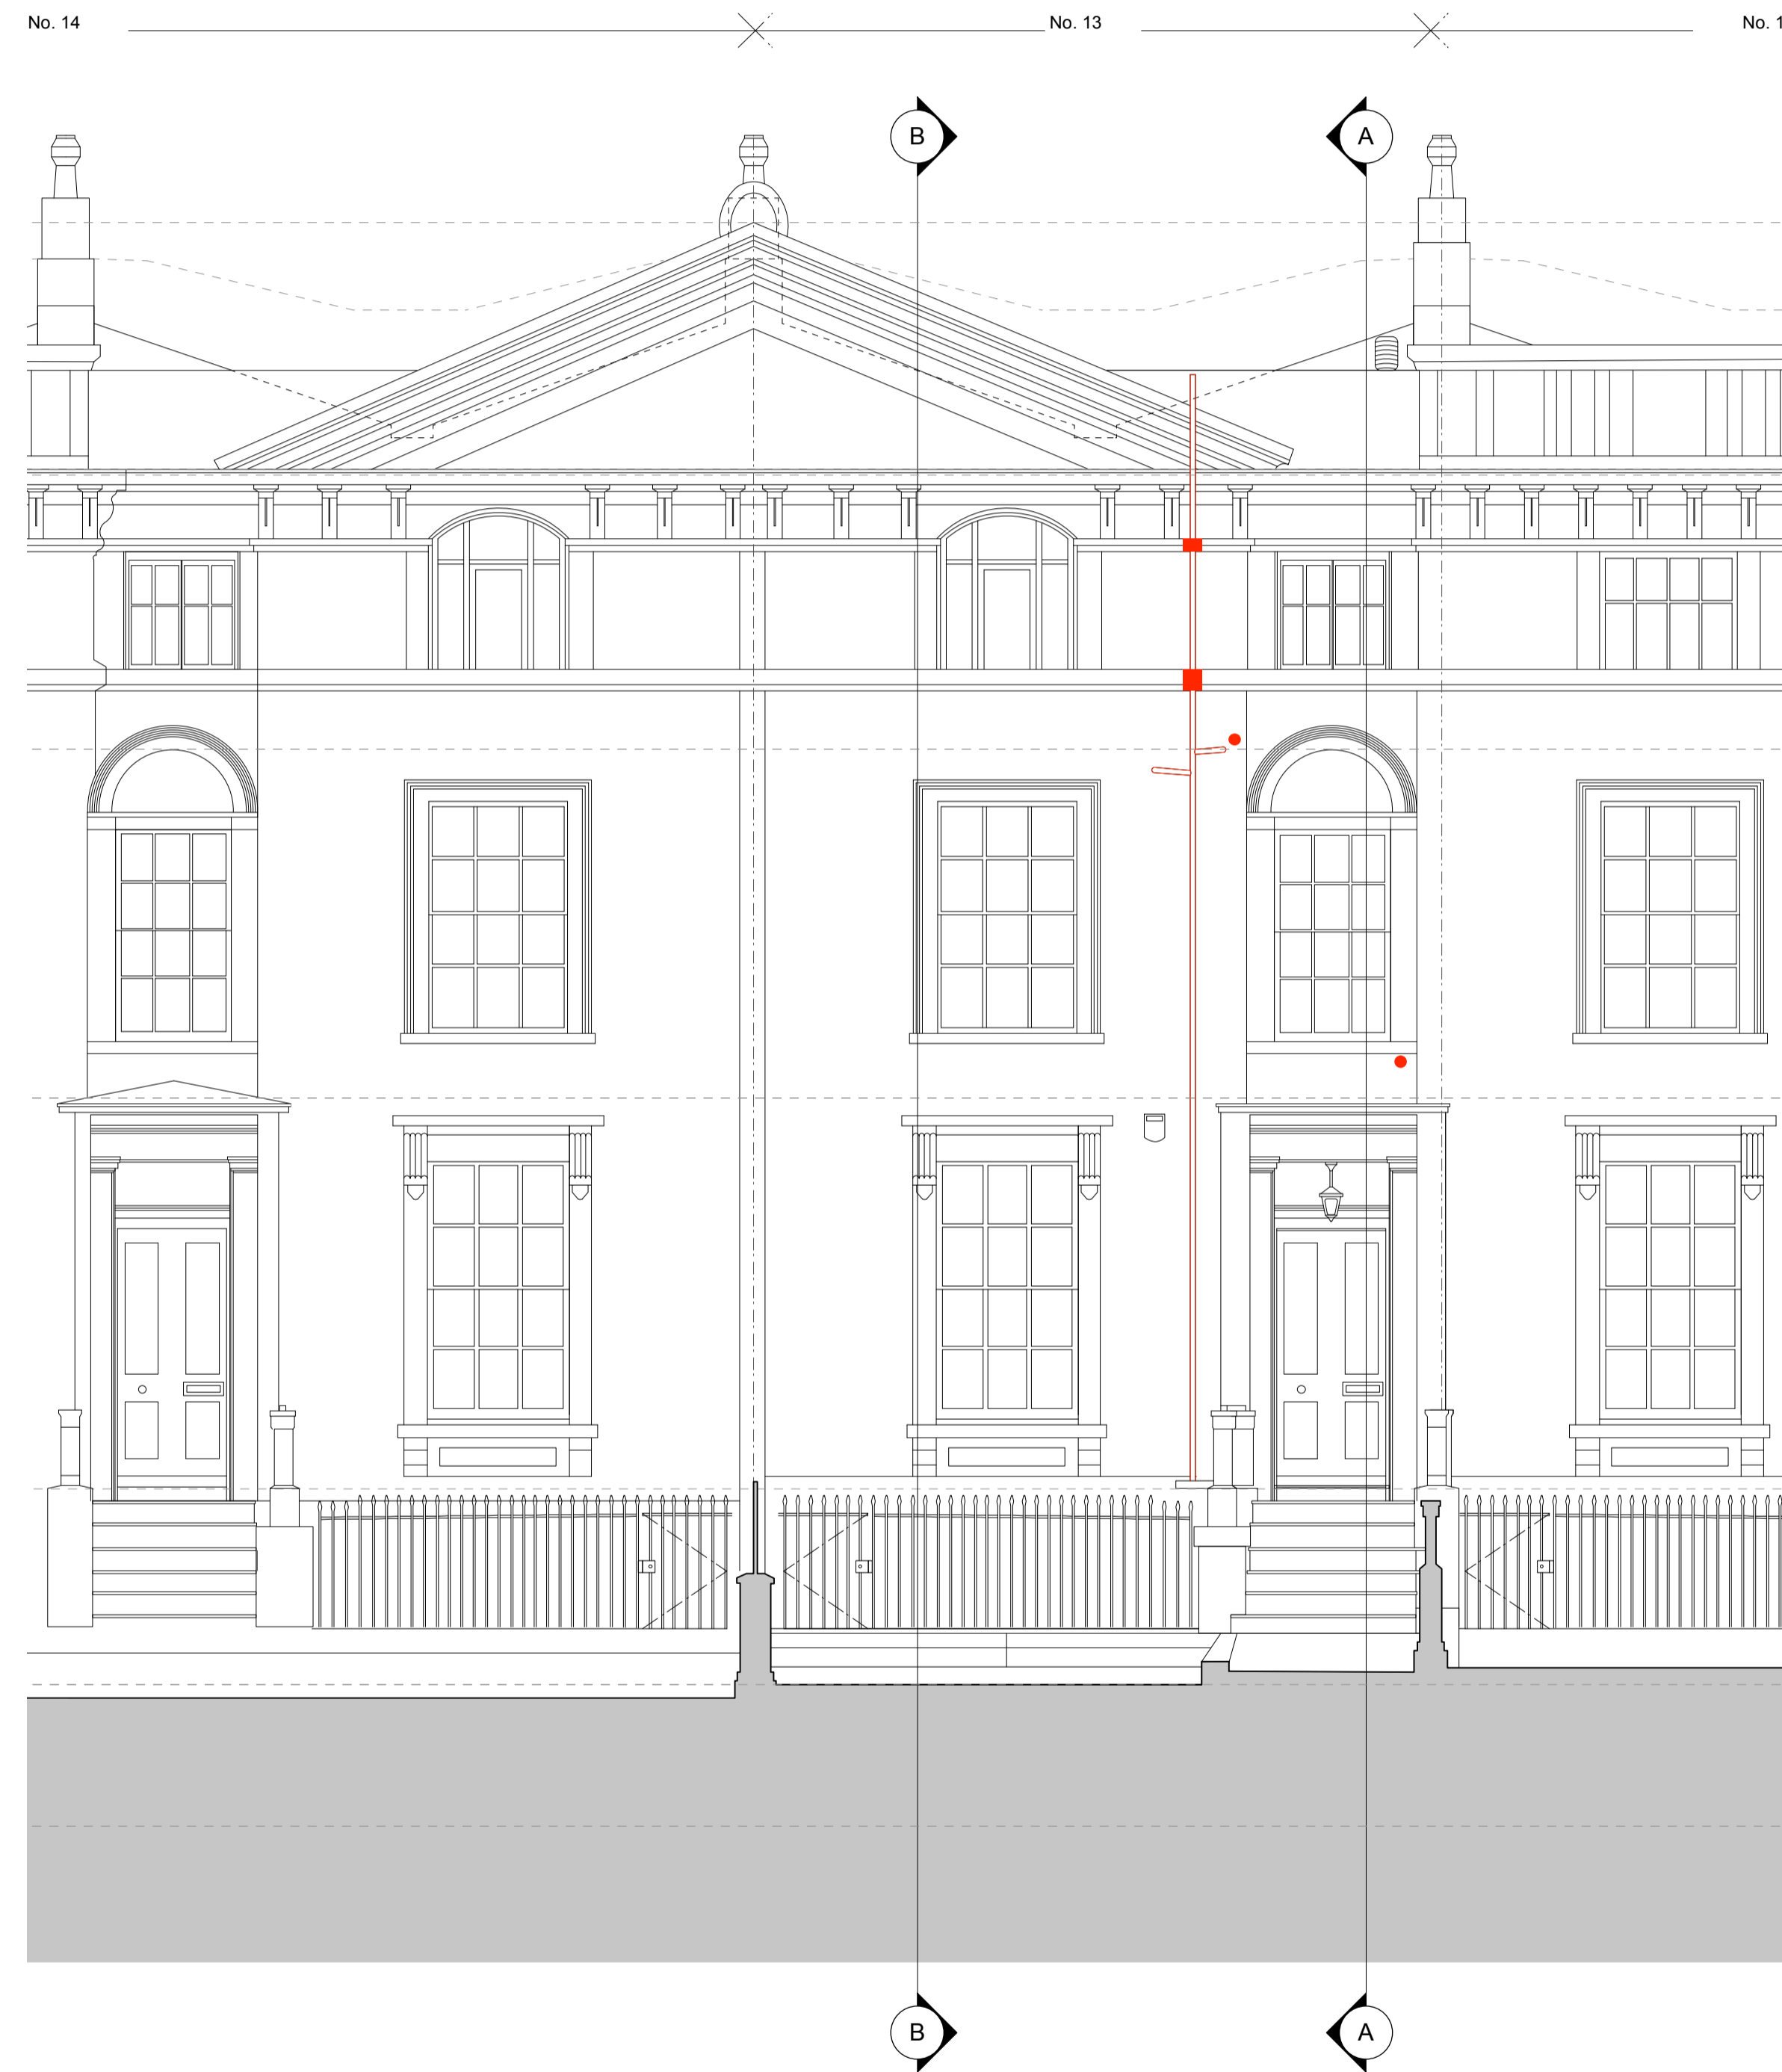

FE PROPOSED DEMOLITION FRONT ELEVATION  
Scale: 1:50

 

FR PROPOSED DEMOLITION REAR ELEVATION  
Scale: 1:50

REVISION P3 - 19.11.2019  
- Mousing demolition shown to remove drainage pipe and additional openings for new waste pipe shown.  
REVISION P2 - 10.07.2019  
- Front elevation waste pipe removed and replaced in internal service cavity to vent above roof.

**GLOUCESTER CRESCENT**  
Site Address 13 Gloucester Crescent London NW1 7DS  
Client L. Breatley & J. Quintanilla Gomez  
Structural Engineer M & E consultant  
James Frith

Revision **PLANNING P3**  
Plan Size **A1**  
Drawn by **me**  
Job Number **1804**

Date of first issue **03.05.2019**  
Scale **1:50**  
Checked by **me**  
Drawing Number **235**  
DEMOLITION - FRONT ELEVATION  
DEMOLITION - REAR ELEVATION

All DIMENSIONS are given in MM, are INDICATIVE only and must be CHECKED on site.  
© by Michel Schranz Design & Architects Ltd.

Michel Schranz Design & Architecture Ltd  
South Yellow Hill / Hackney Downs Studios / Archbuis Terrace  
London E3 2BT www.ms-da.com t+44 2000 50795 f 95

MS-DA