



Existing Condition

Scale 1:50
Existing garden with boundary masonry garden walls.

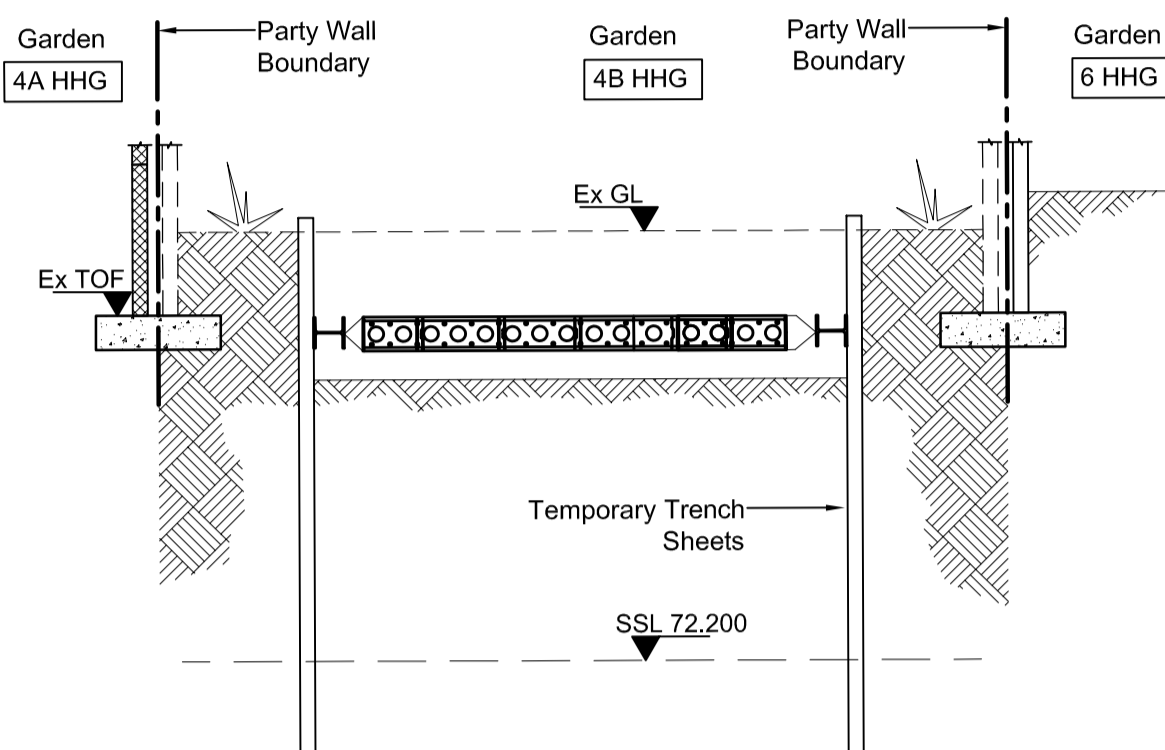


Stage 1 - Excavation

Scale 1:50
Install temporary trench sheets, reduce level excavation <600mm to install waling beam & knee braces.

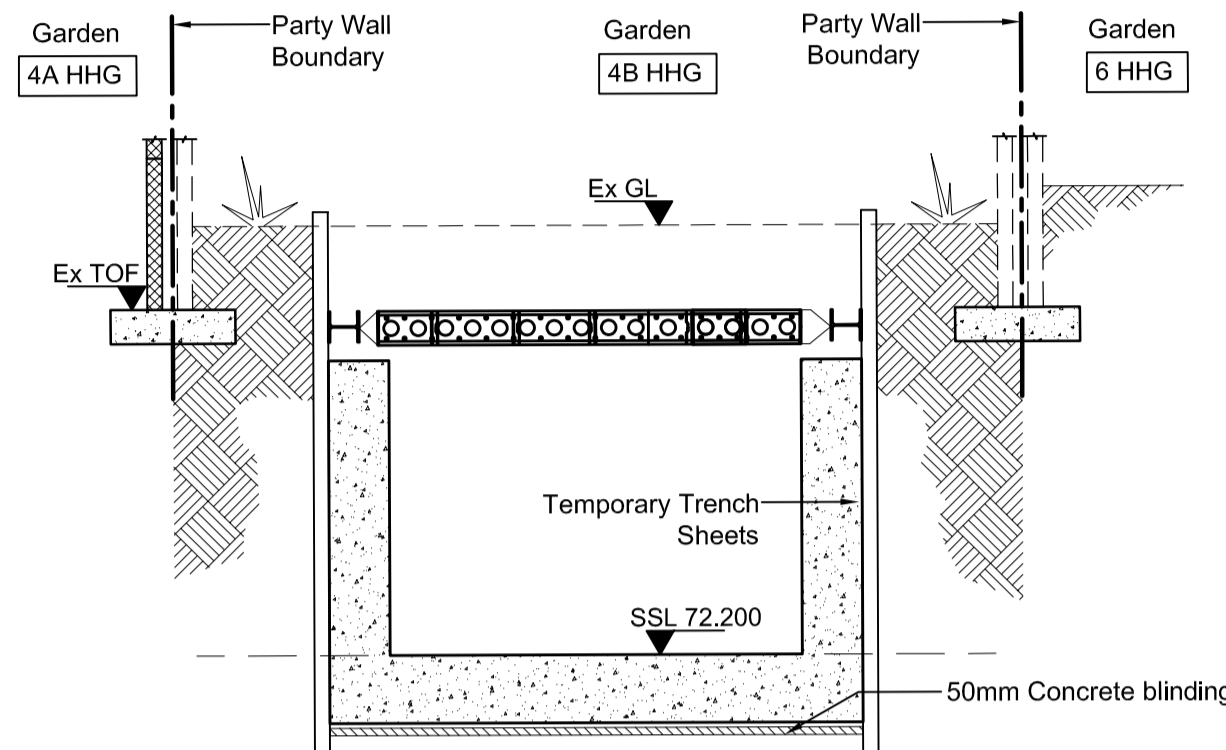


Stage 2 - Construction

Scale 1:50
Reduce level excavation to foundation level. Construct basement to waling beam level.

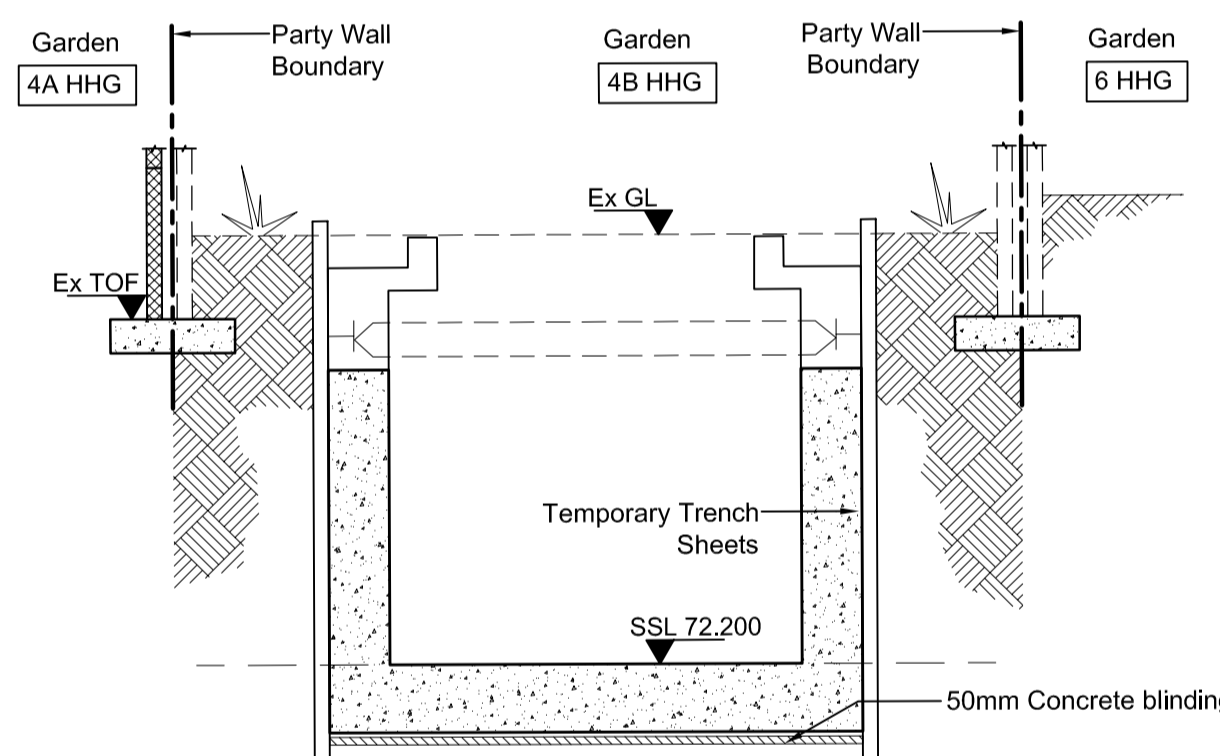


Stage 3 - Temporary Works Removal

Scale 1:50
remove knee braces and waling beams. Complete basement, ground floor slab & roof light as permanent works.

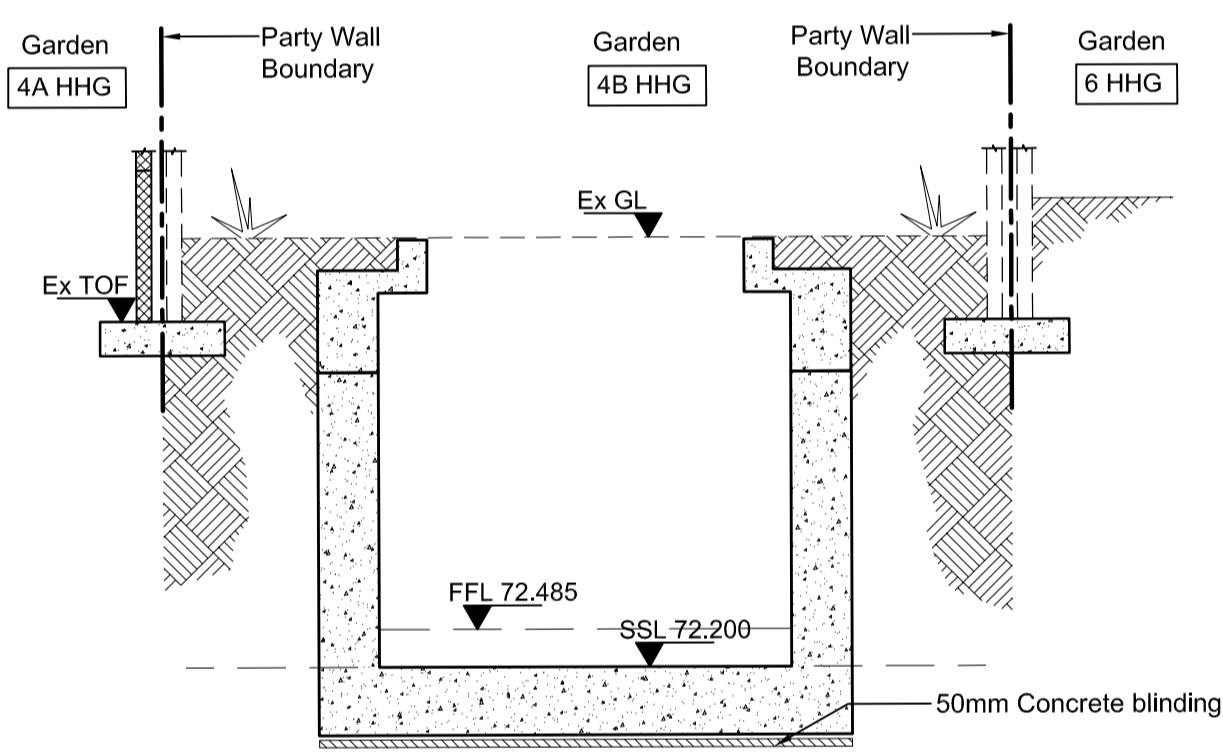


Stage 4 - Permanent Condition

Scale 1:50
Permanent condition

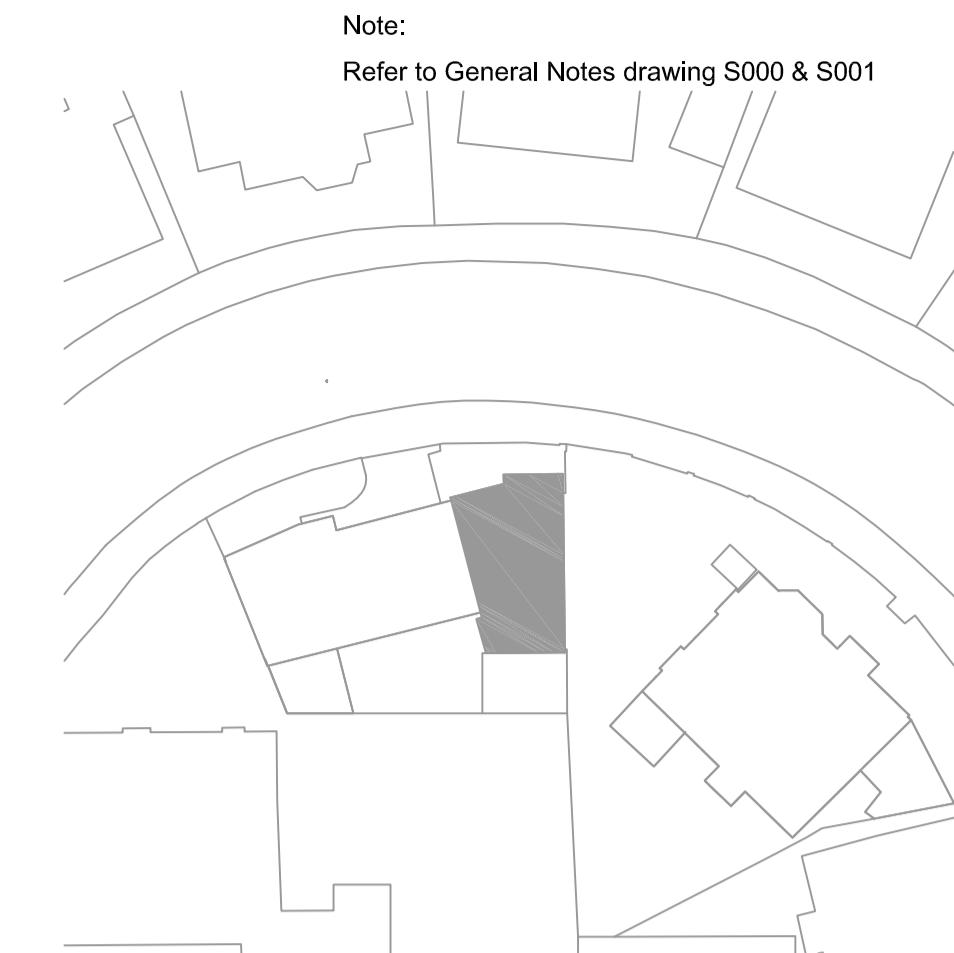

Key Plan

Scale 1:500

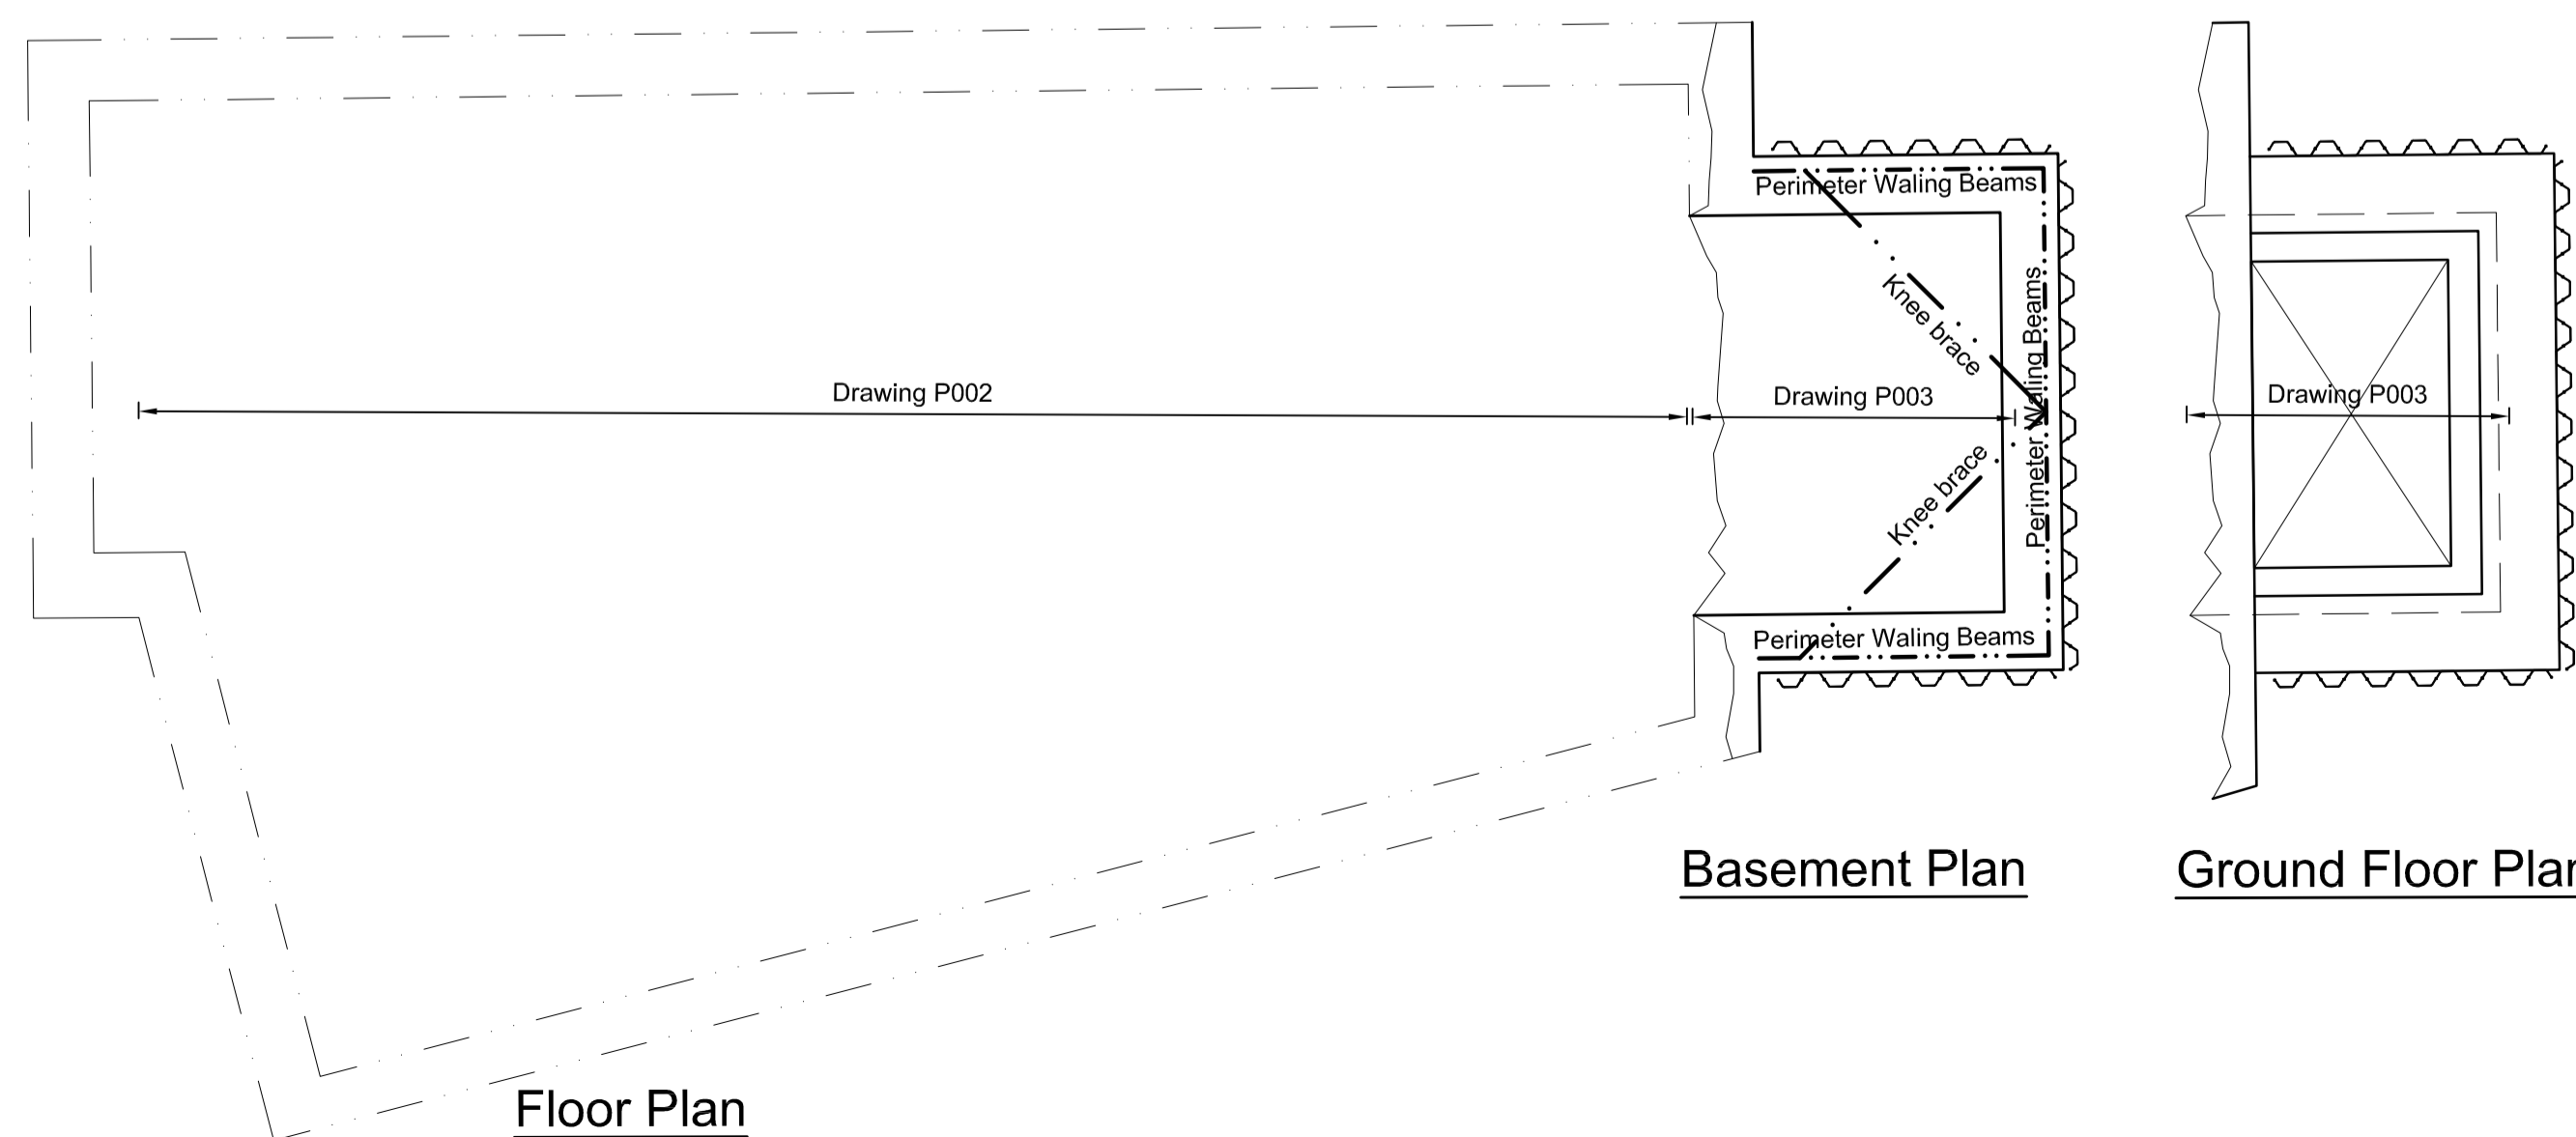

Basement Plan

Ground Floor Plan

Floor Plan

P1	Issued for Comment	11.11.19	KHD
REV	COMMENTS	DATE	CHK
STATUS			

COMMENTS

mnp
mason navarro pledge
 Consulting Civil and Structural Engineers
 Bancroft Court Telephone: 01462 632012
 Hitchin Email: office@mnp.co.uk
 Hertfordshire, SG5 1LH www.mnp.co.uk

CLIENT
Mr & Mrs BREARLEY

PROJECT
**4b HAMPSTEAD HILL GARDENS
LONDON
NW3 2PI**

DRAWING TITLE
**TEMPORARY WORKS
Sheet 2 of 2**

SCALE	DRAWN BY	DATE
1:50	AB	11.11.19
DRAWING NO.	REV	
218136-S-P003	P1	