

BC5 031 08

Dwg. No


Date 9.12.2003

Scale 1:50

EAST SIDE ELEVATION FROM CAMDEN Mews

SOUTH FRONT ELEVATION (MURRAY ST. SIDE)


EXISTING SIDE GATE

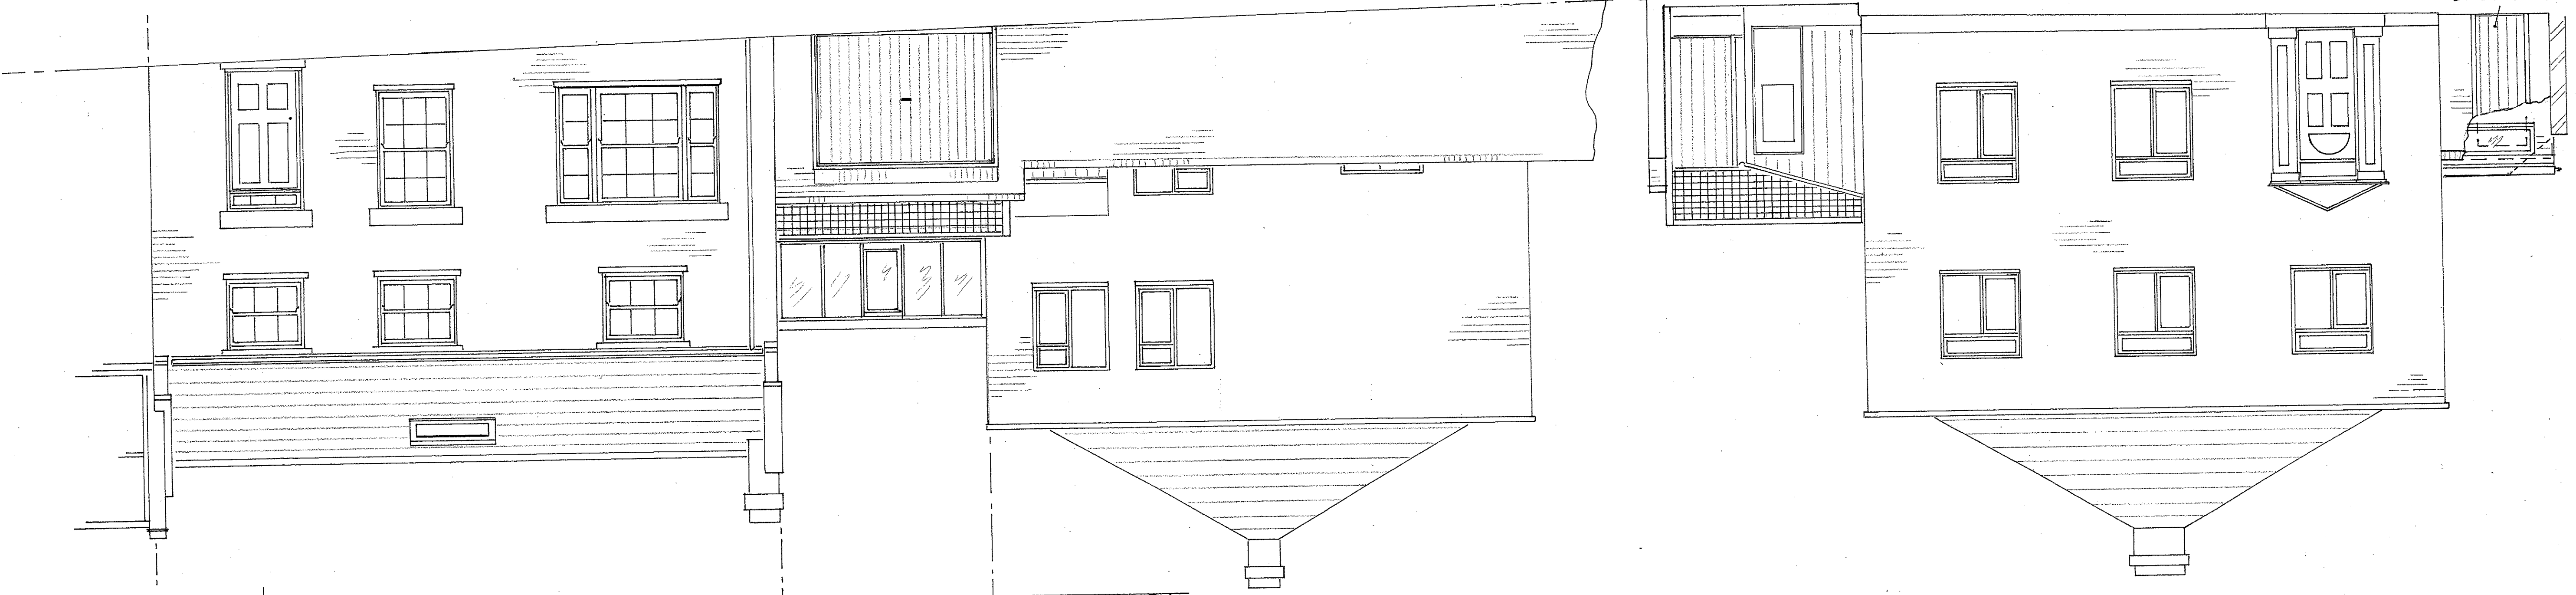

65 CAMDEN SQ
FULL EXTENSION TO
29 CAMDEN Mews

EAST SIDE ELEVATION

SECTION AND SOUTH ELEVATION OF 29 CAMDEN Mews

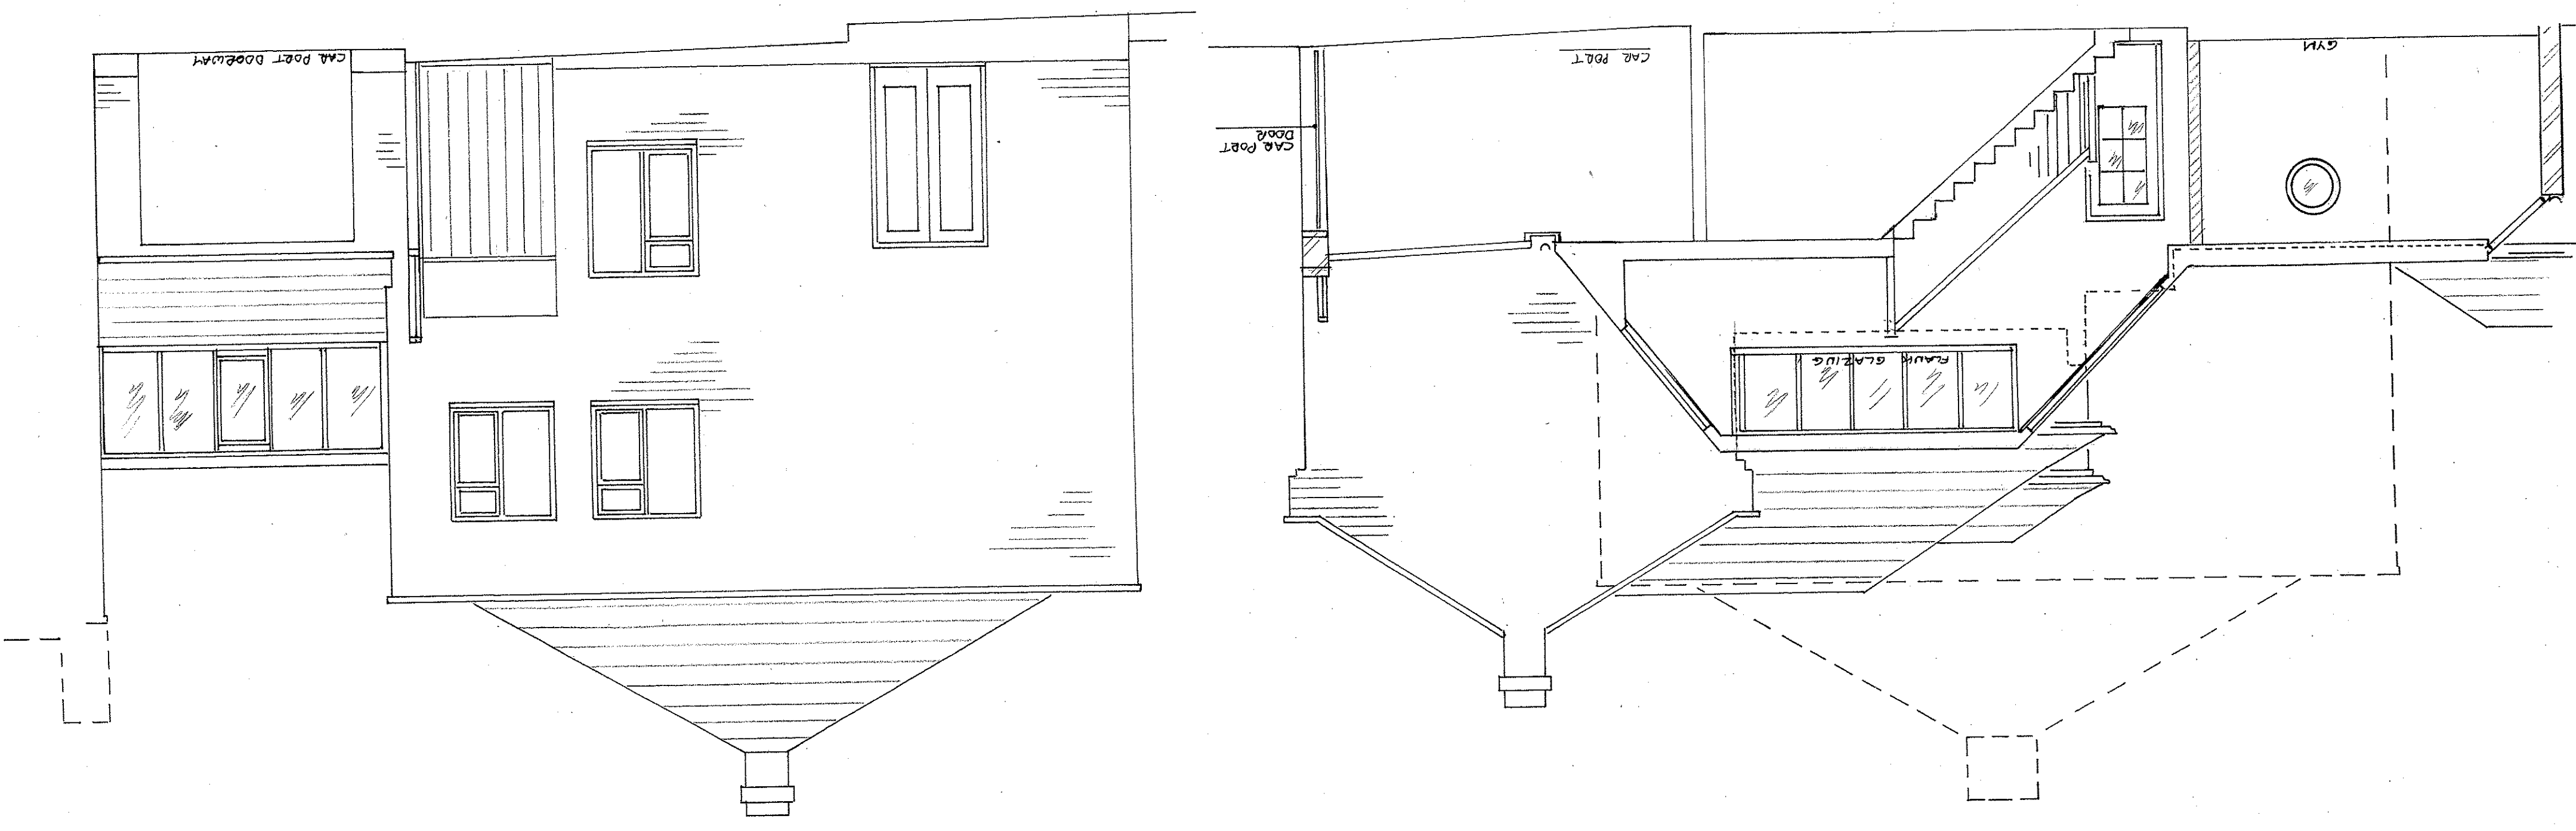

3 METRES

10 METRES

Existing Elevations
South and East.

65 Camden Sq and
29 Camden Mews,
London NW1

Site

Title

ALL DIMENSIONS TO BE CHECKED ON SITE.

14 Rowan Rd, London W6 7DU.
020 7603 7770
fax 3033

© CEDC