

© CEDC





14 Rowan Rd. London W6 7DU.  
020 7603 7770  
fax 3033

ALL DIMENSIONS TO BE CHECKED ON SITE.


Site  
65 Camden Sq. and  
29 Camden Mews  
London NW1.

Title  
Existing Elevations  
and Roof Plan.

29 CAMDEN MEWS      INFILL EXTENSION TO 29 CAMDEN MEWS      65 CAMDEN SQ.

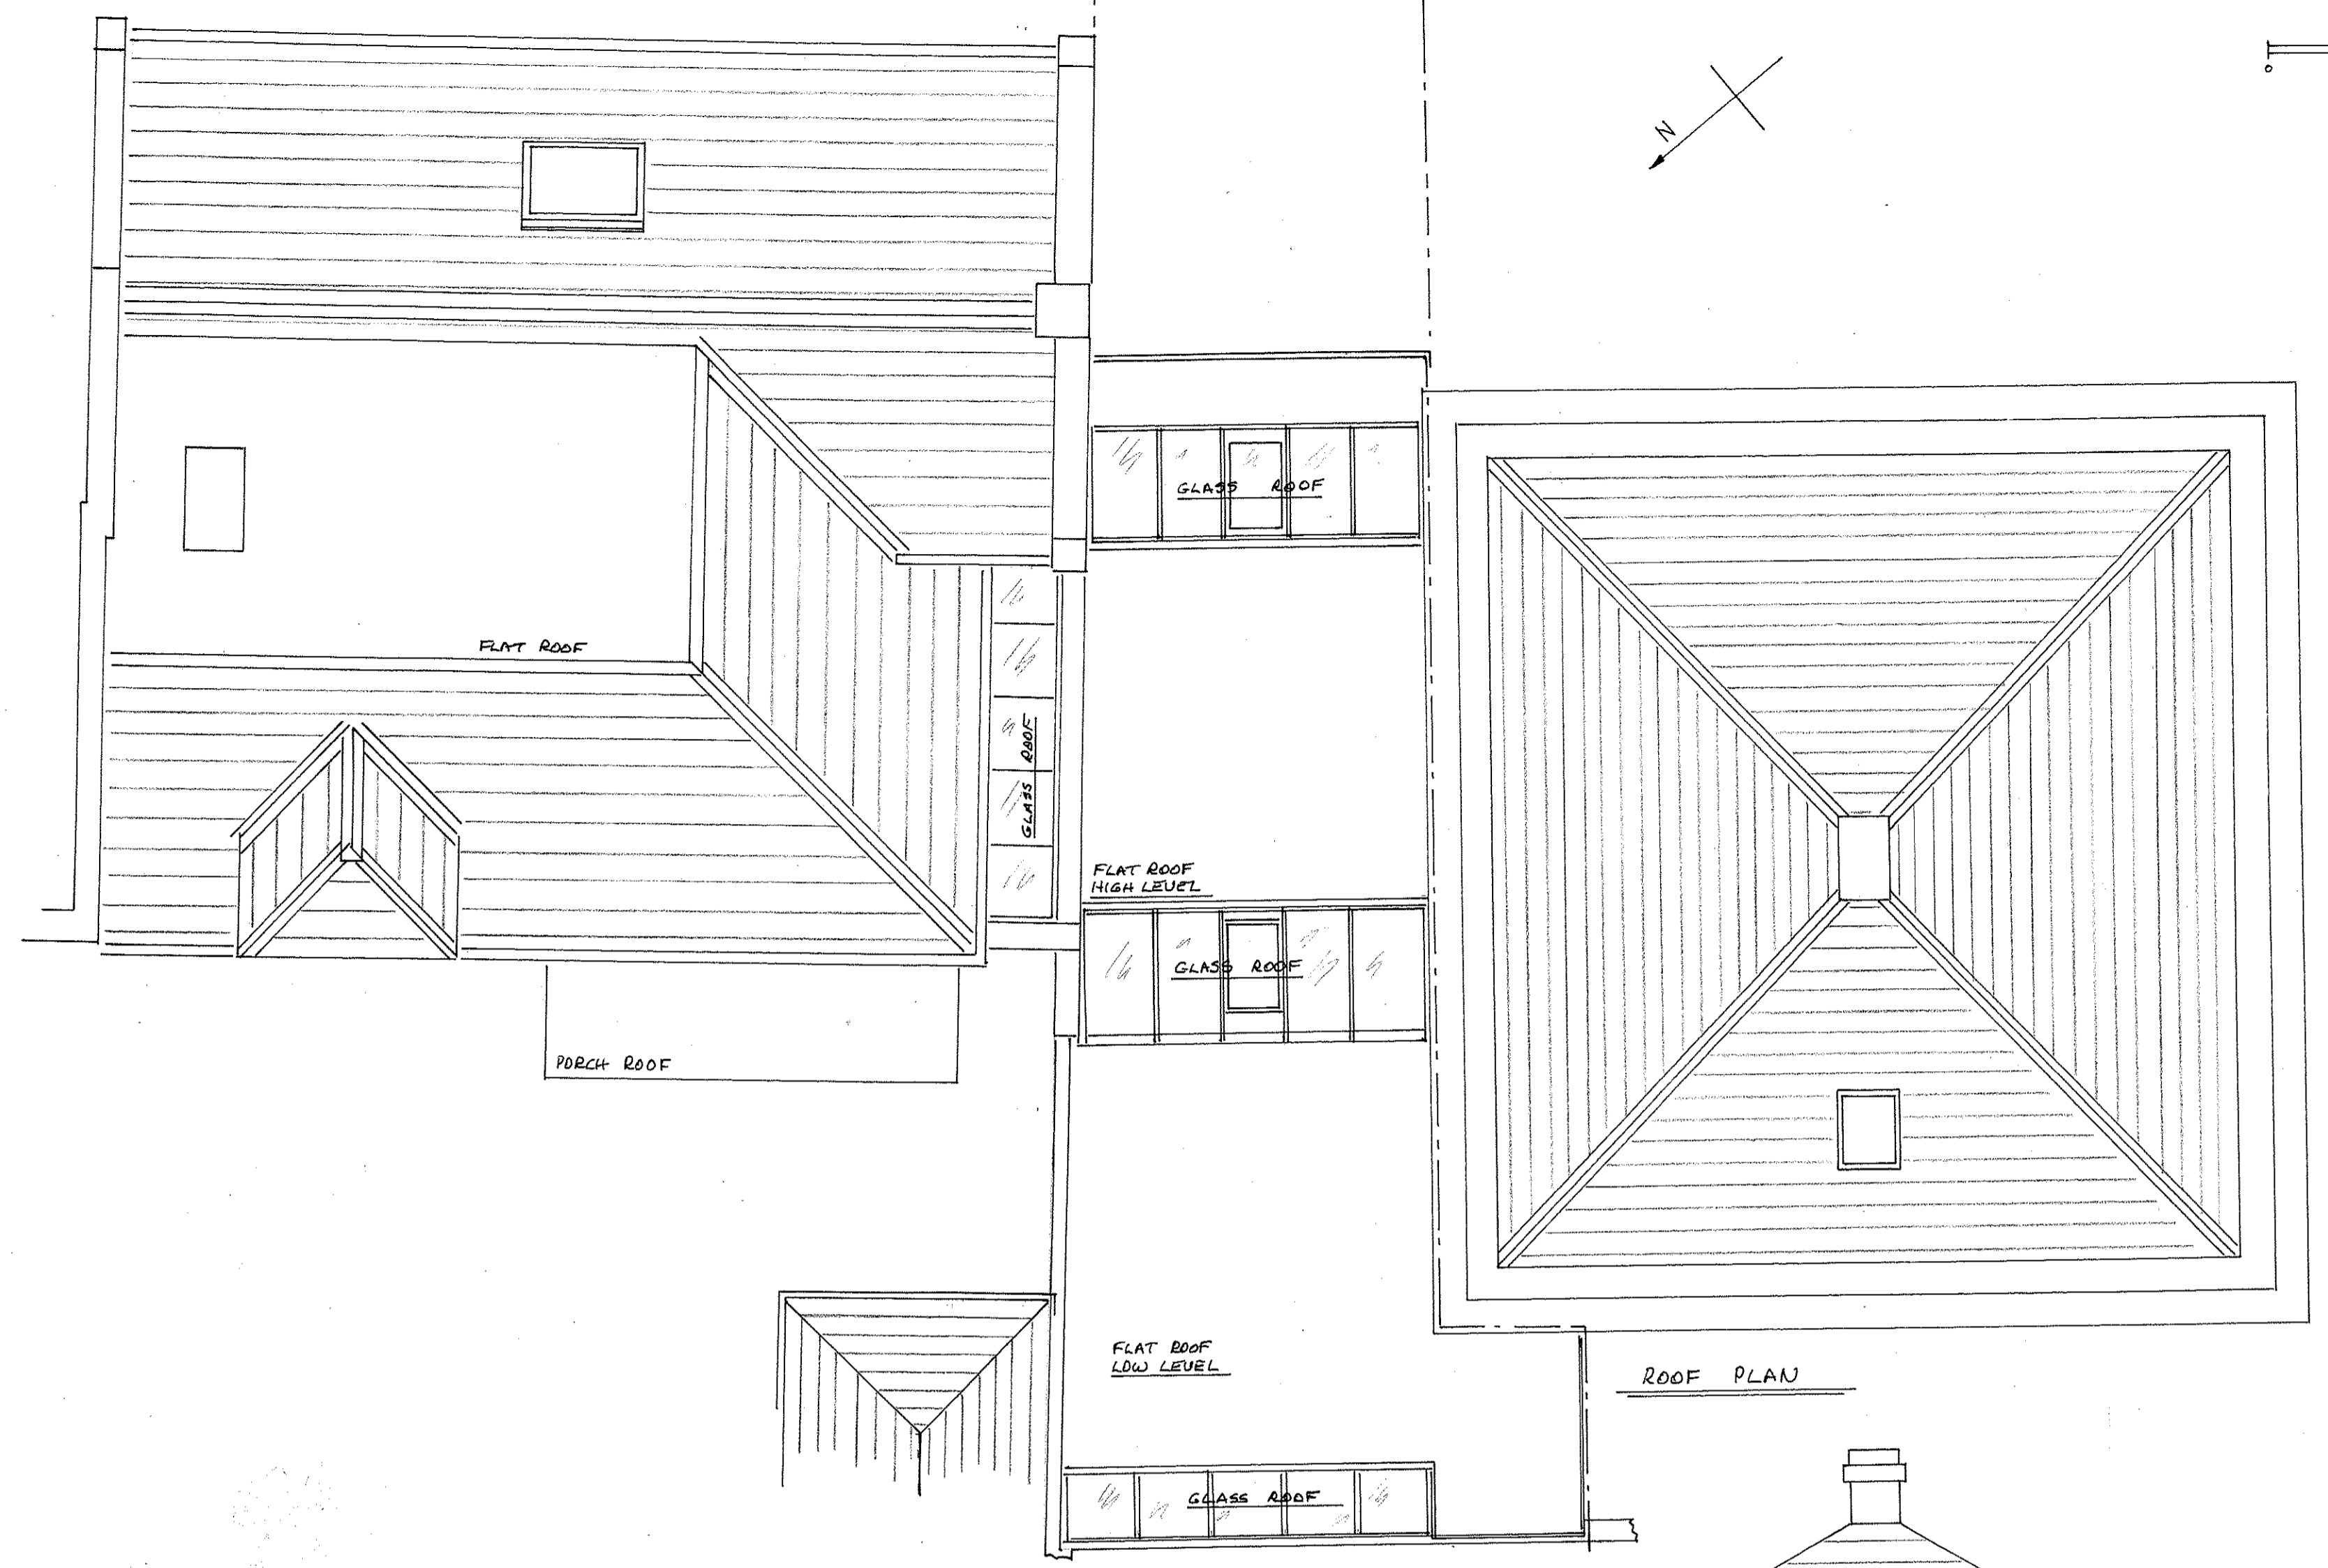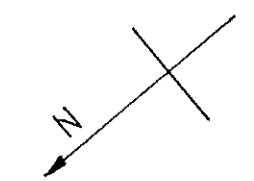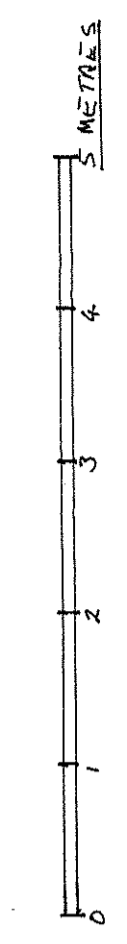 

WEST ELEVATION

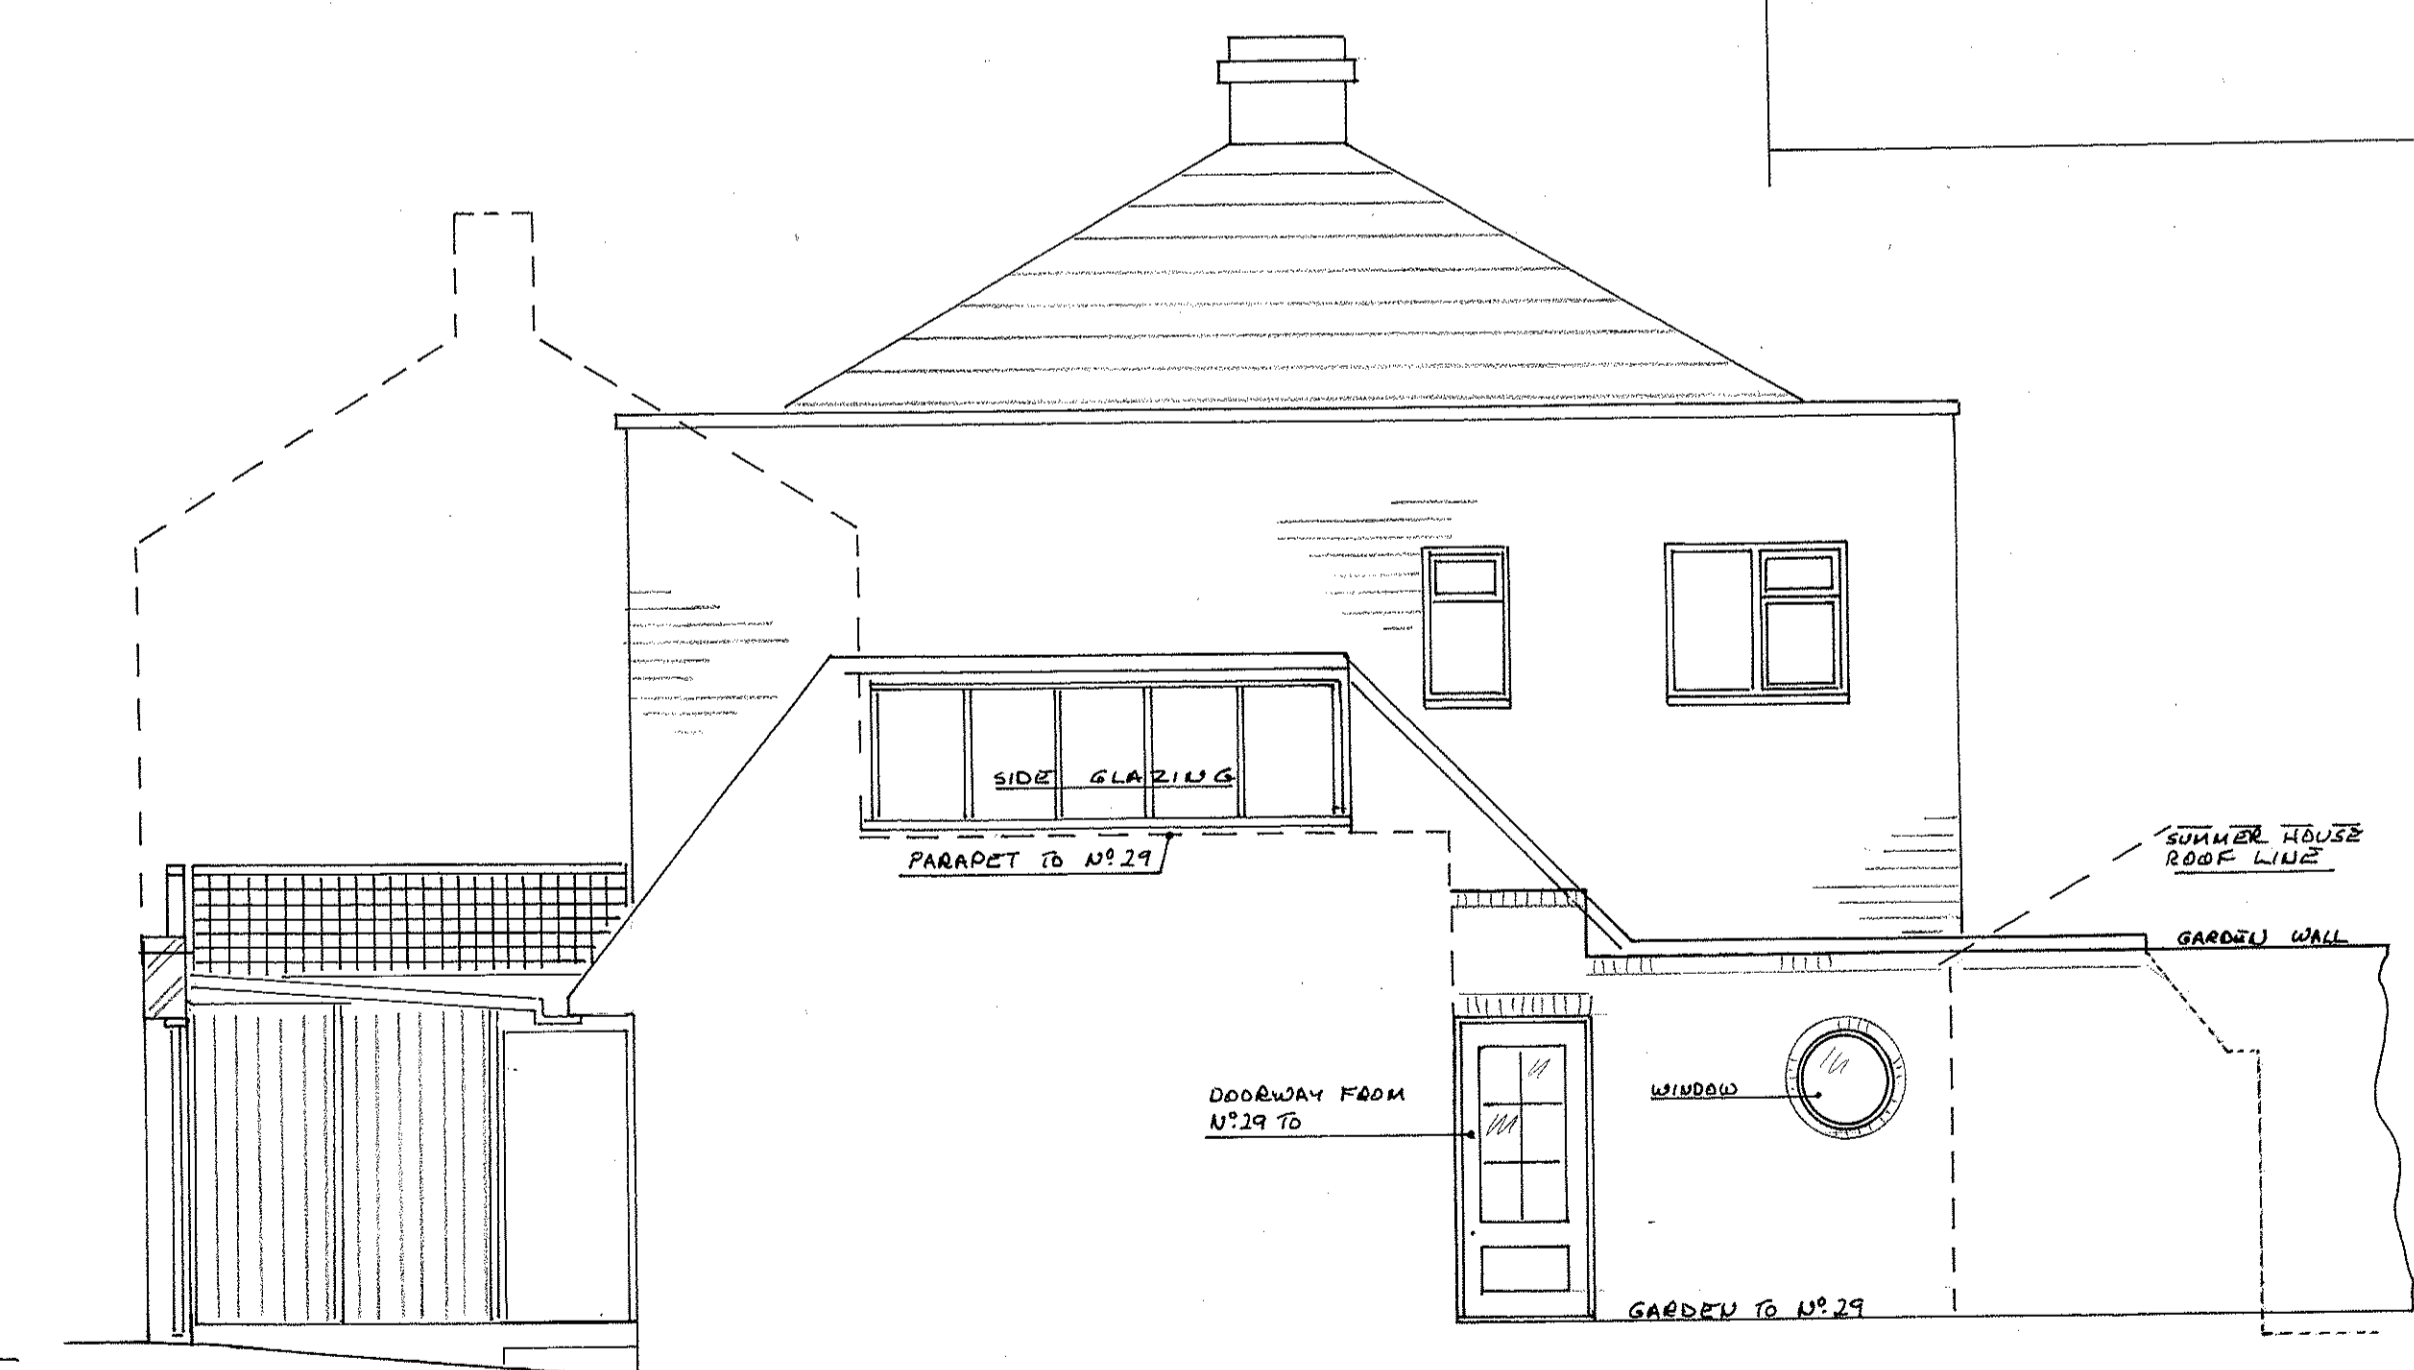

SECTION 'DD' AND NORTH ELEVATION OF 65 CAMDEN SQ.

Scale 1:50  
Date 9.12.2003

Dwg No  
BC5 03 1 09