


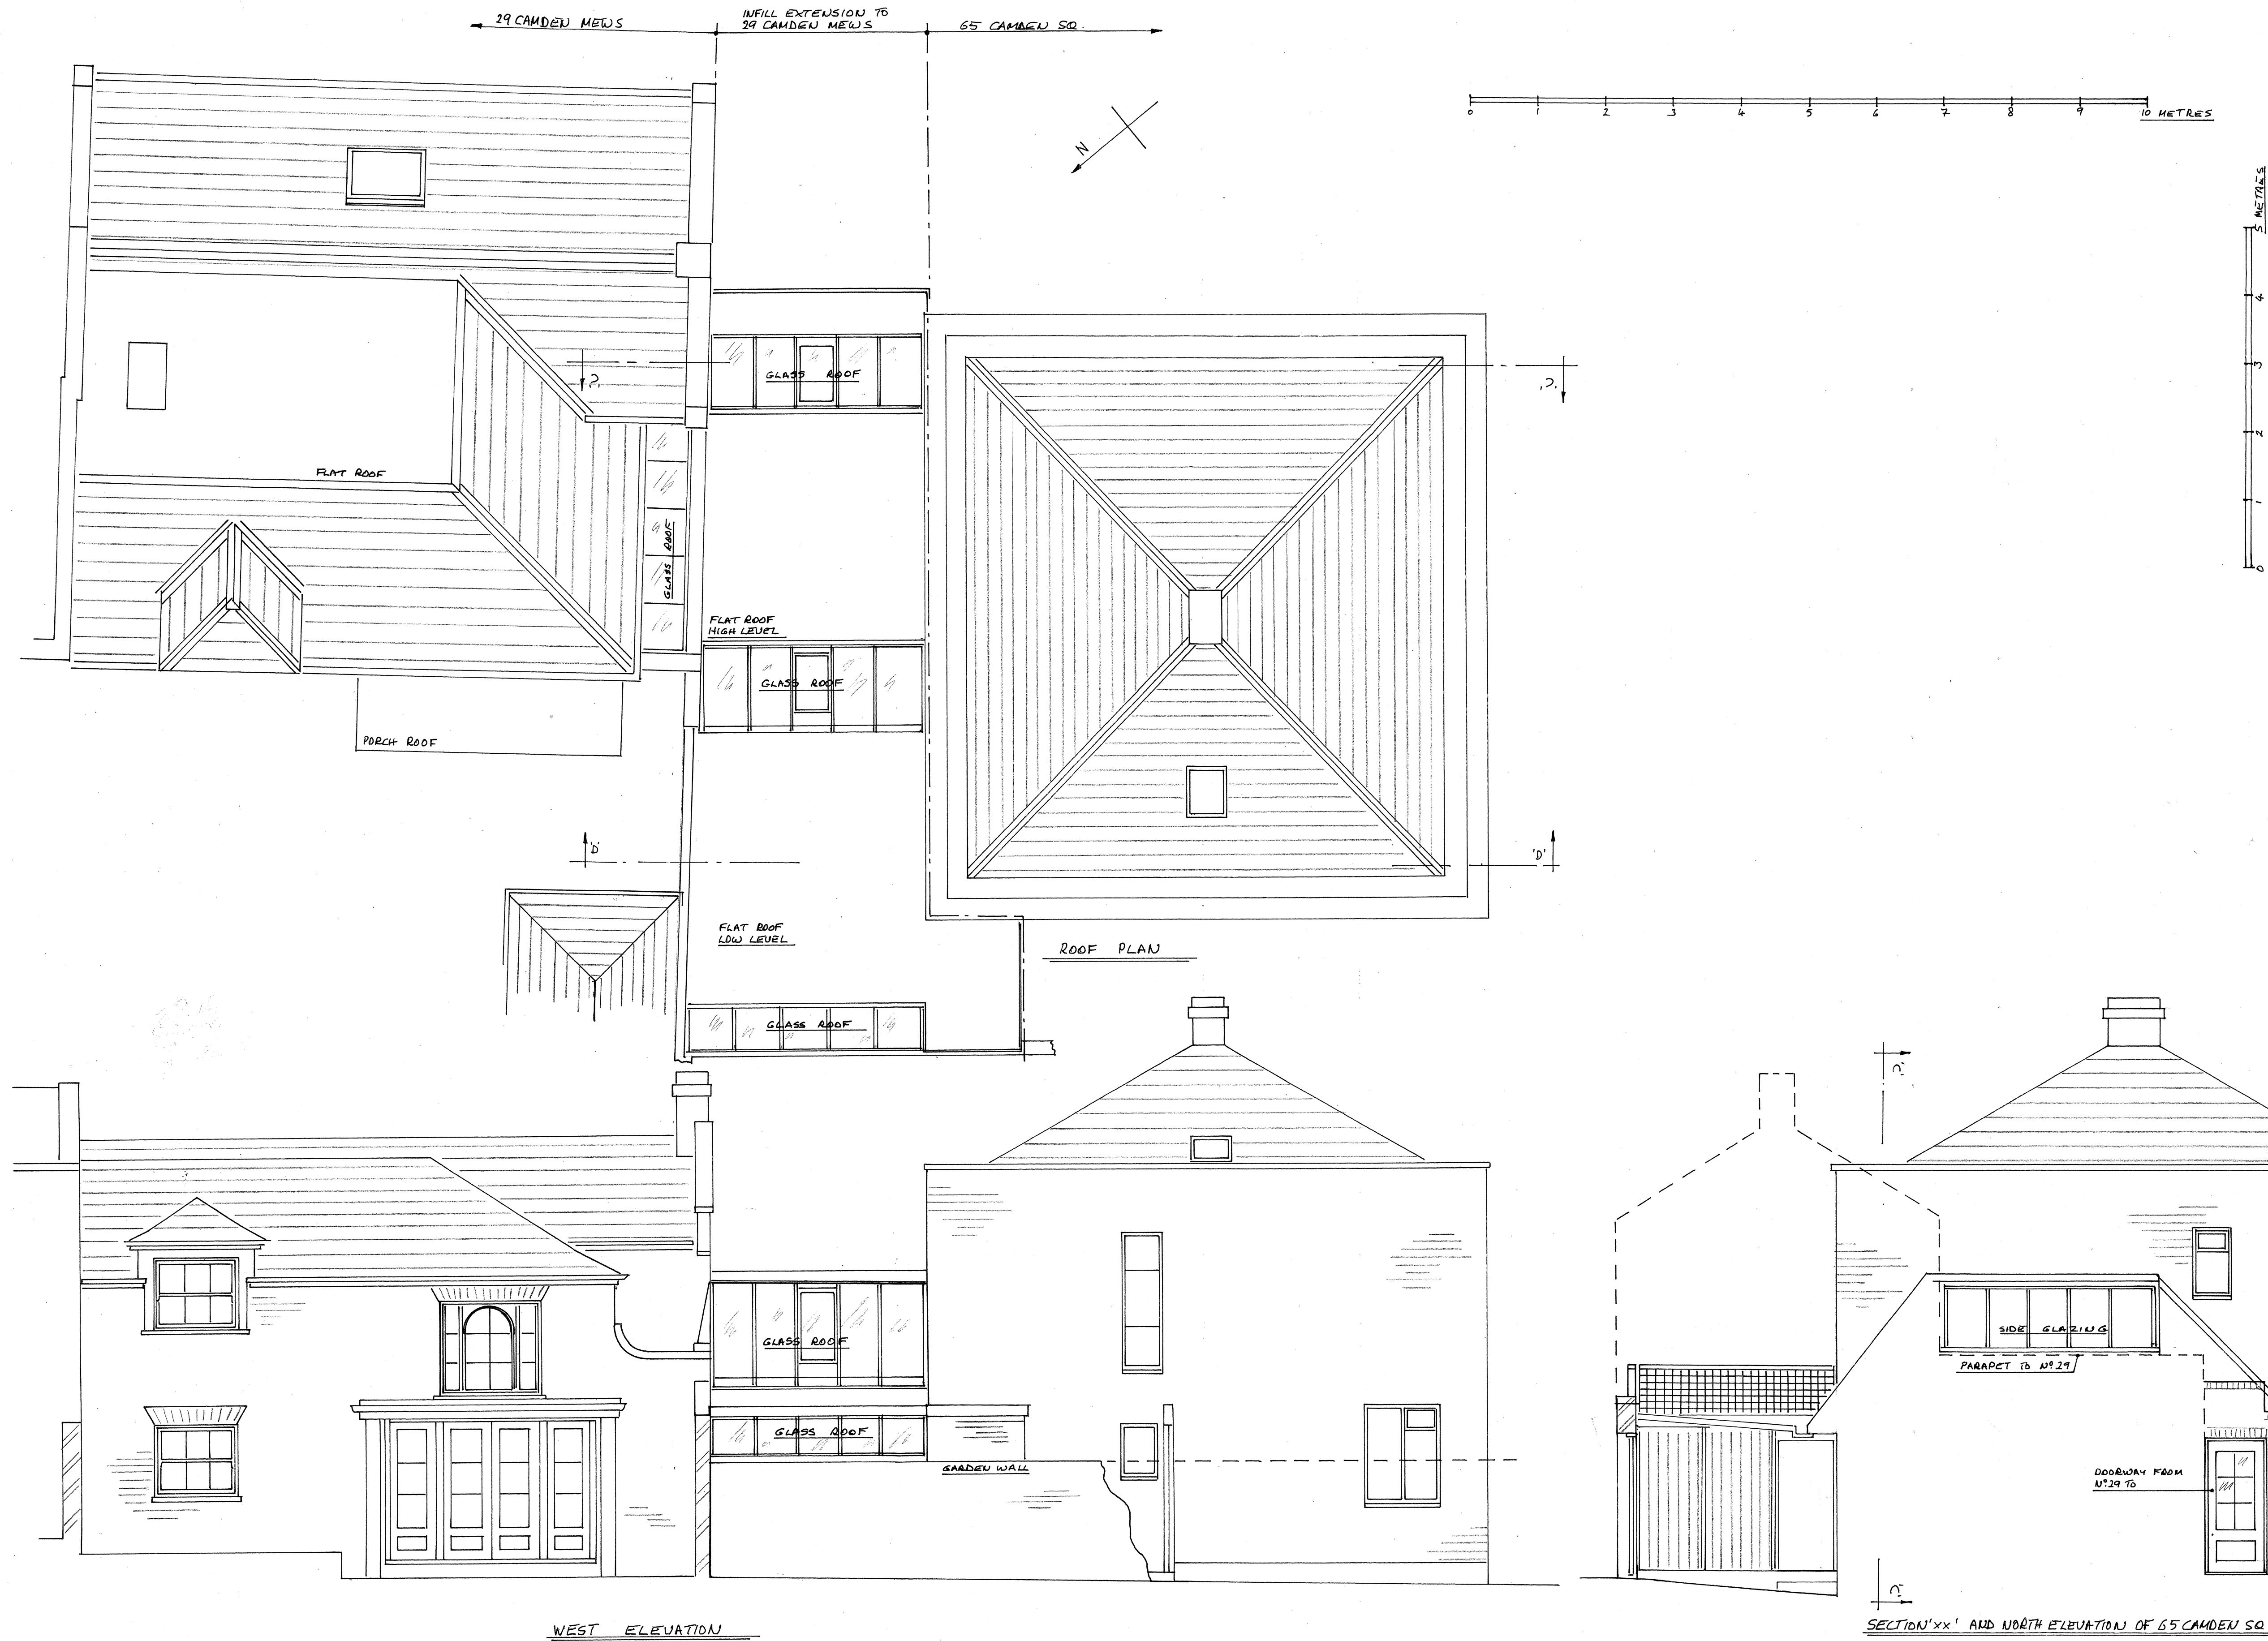

© CEDC

14 Rowan Rd. London W6 7DU.
020 7603 7770
fax 3033

ALL DIMENSIONS TO BE CHECKED ON SITE.

MODIFICATION
"A" 31.3.09 SECTION LINES ADDED

Site
65 Camden Sq. and
29 Camden Mews
London NW1.

Title
Existing Elevations
and Roof Plan.

Scale 1:50 A1
Date 9.12.2003

Drg N°
BC5 03 1 09