

©

CEDC




14 Rowan Rd. London W6 7DU.
020 7603 7770
fax 3033

ALL DIMENSIONS TO BE CHECKED ON SITE.

MODIFICATION
A' 31.03.09 SECTION LINES ADDED.

Site
65 Camden Sq. and
29 Camden Mews,
London NW1.

Title
Existing
Elevations
South and East.

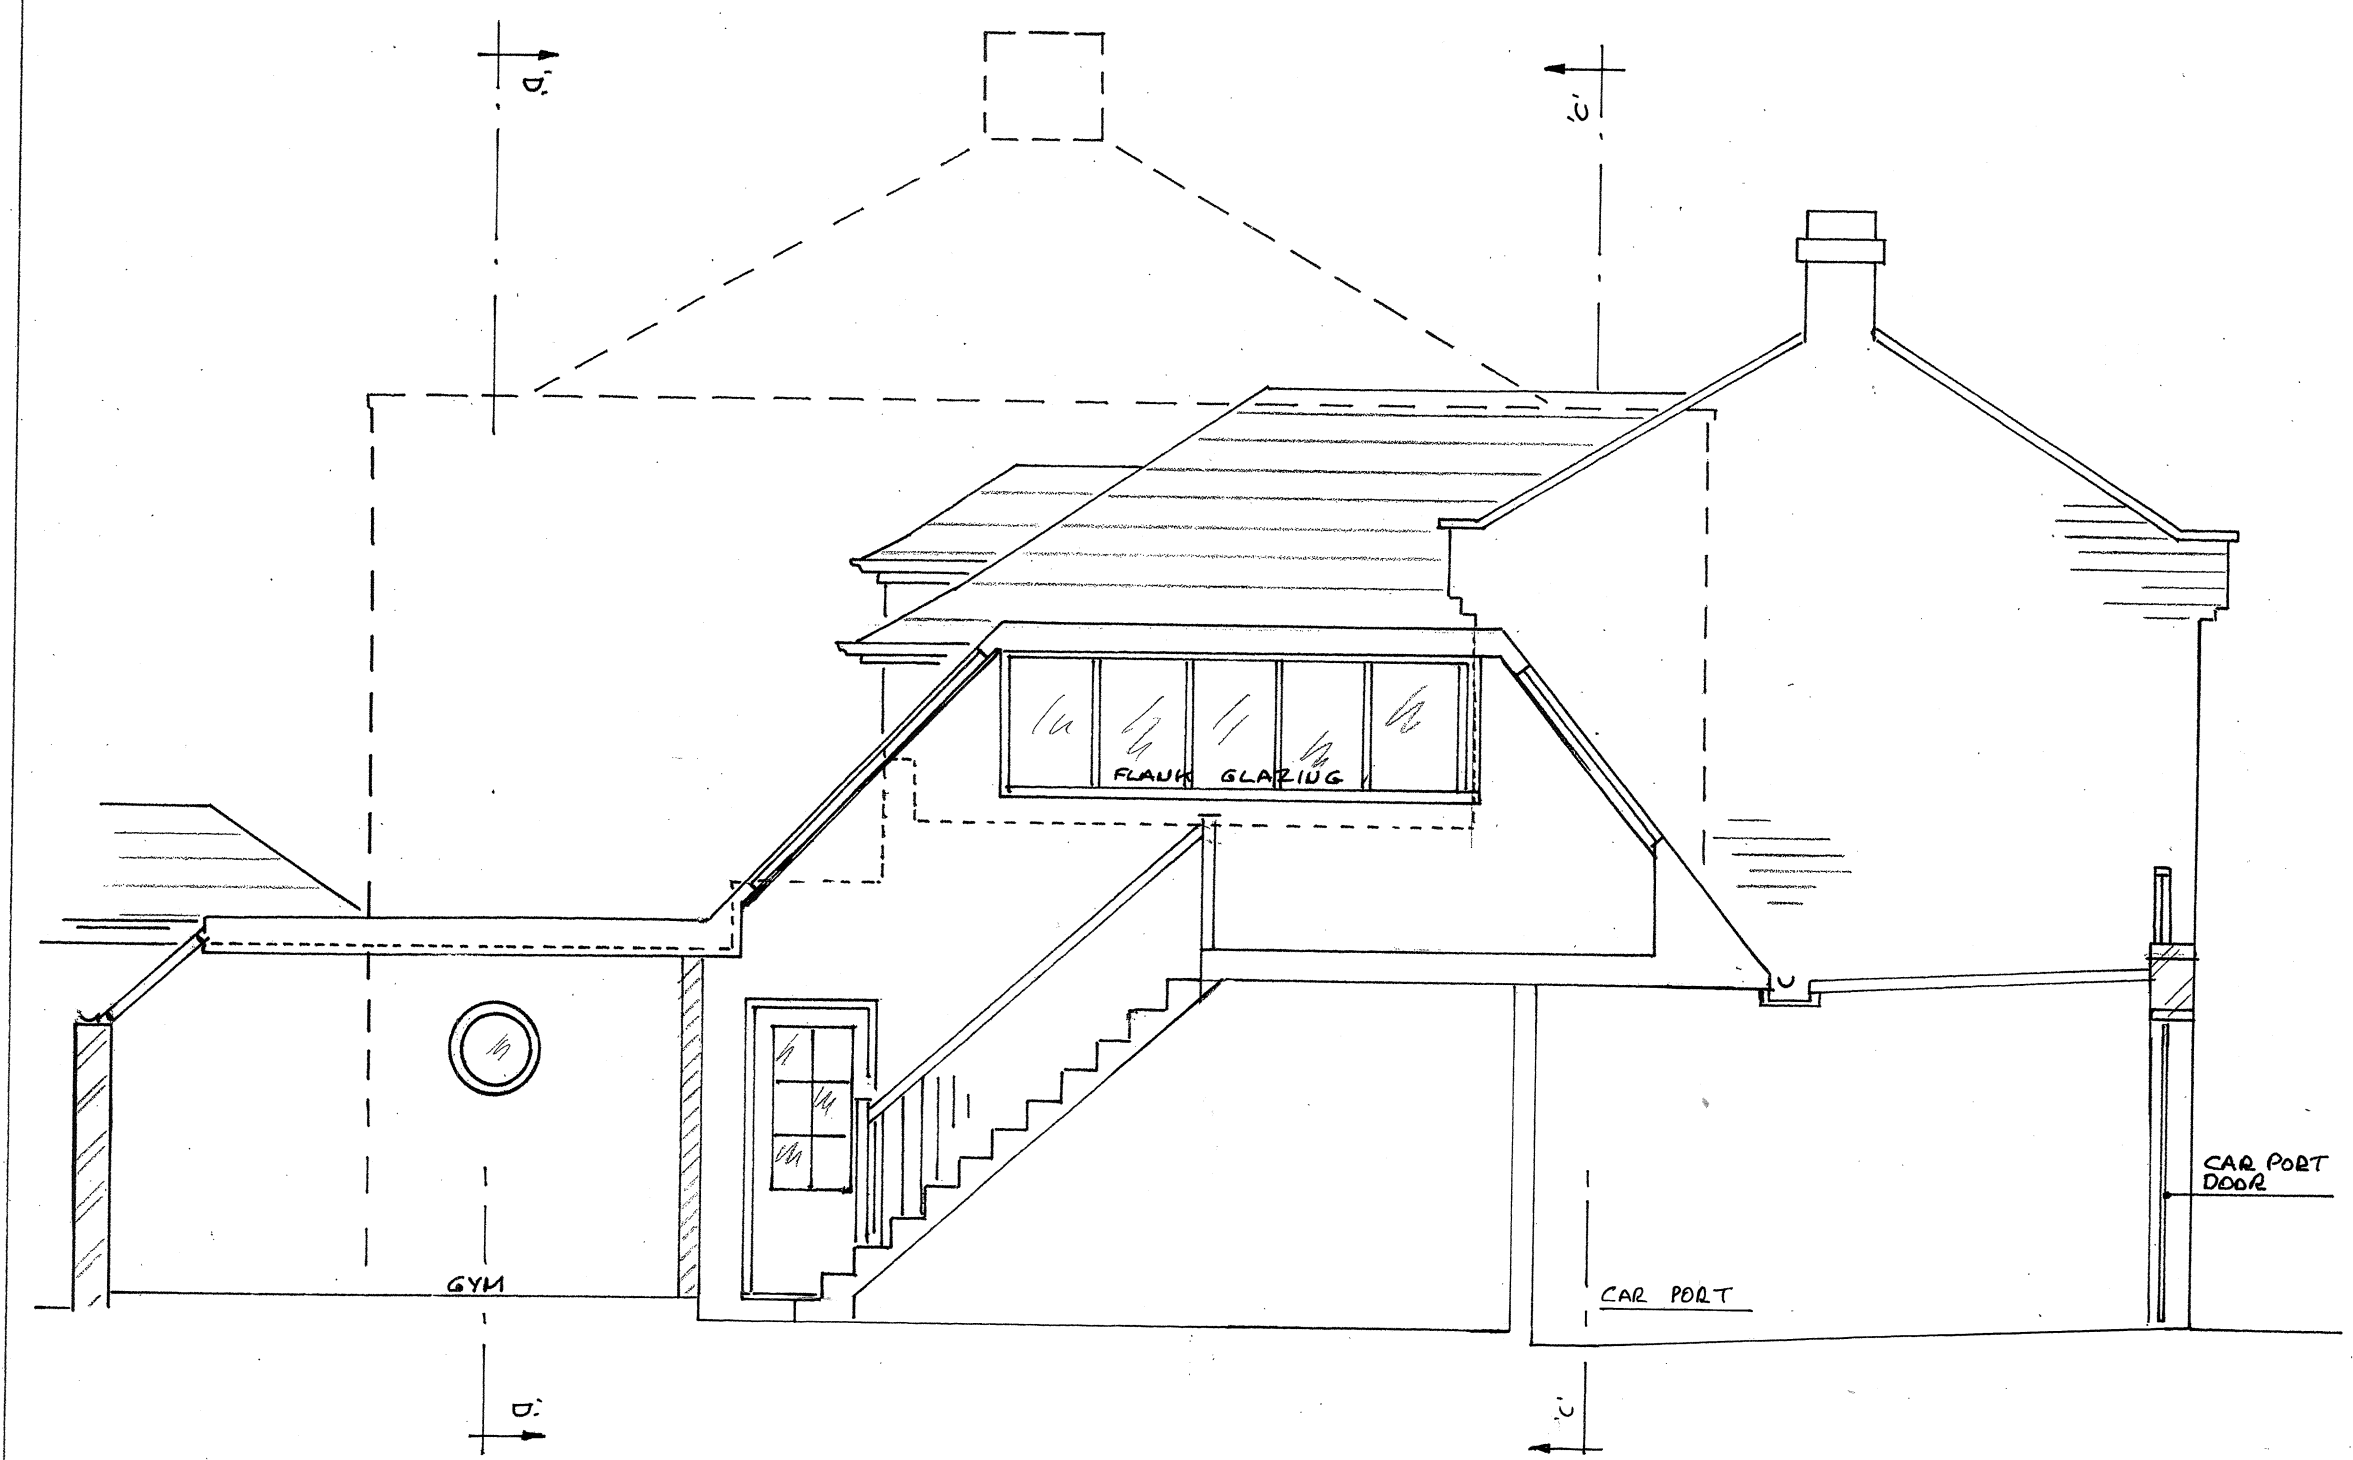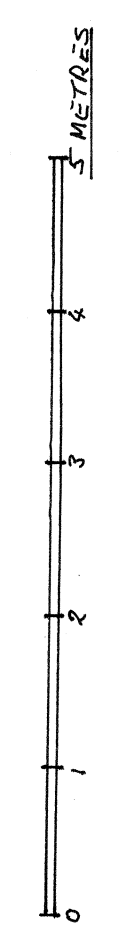 

SECTION 'YY' AND SOUTH ELEVATION OF 29 CAMDEN MEWS



EAST SIDE ELEVATION



SOUTH FRONT ELEVATION (MURRAY ST. SIDE)



EAST SIDE ELEVATION FROM CAMDEN MEWS

Scale 1:50 A1
Date 9.12.2003

Drg. No
BC5 031 08 A