


**NOTES**  
 DRAWINGS INDICATE DESIGN INTENT ONLY  
 ALL DIMENSIONS IN MILLIMETERS UNLESS NOTED OTHERWISE  
 THE CONTRACTOR IS RESPONSIBLE FOR TAKING AND CHECKING ALL DIMENSIONS  
 DO NOT SCALE FROM THE DRAWING  
 REPORT ALL CONFLICTS OF INFORMATION TO MINIFIE ARCHITECTS AND SEEK ADVICE BEFORE PROCEEDING  
 THIS DRAWING IS THE COPYRIGHT OF MINIFIE ARCHITECTS LTD.  
 WHERE GIVEN DIMENSIONS ARE ONLY APPROXIMATE & SUBJECT TO A MEASURED SITE SURVEY  
 THESE ARE SUBJECT TO AN M&E & STRUCTURAL SURVEY. THIS DRAWING IS BASED UPON A  
 COPIES OF ORIGINAL ARCHIVE DRAWINGS AND ITS ACCURACY AND PROPORTIONALITY CANNOT BE  
 WHOLLY RELIED UPON.

NO.	DATE	ISSUE/REVISION
-----	------	----------------

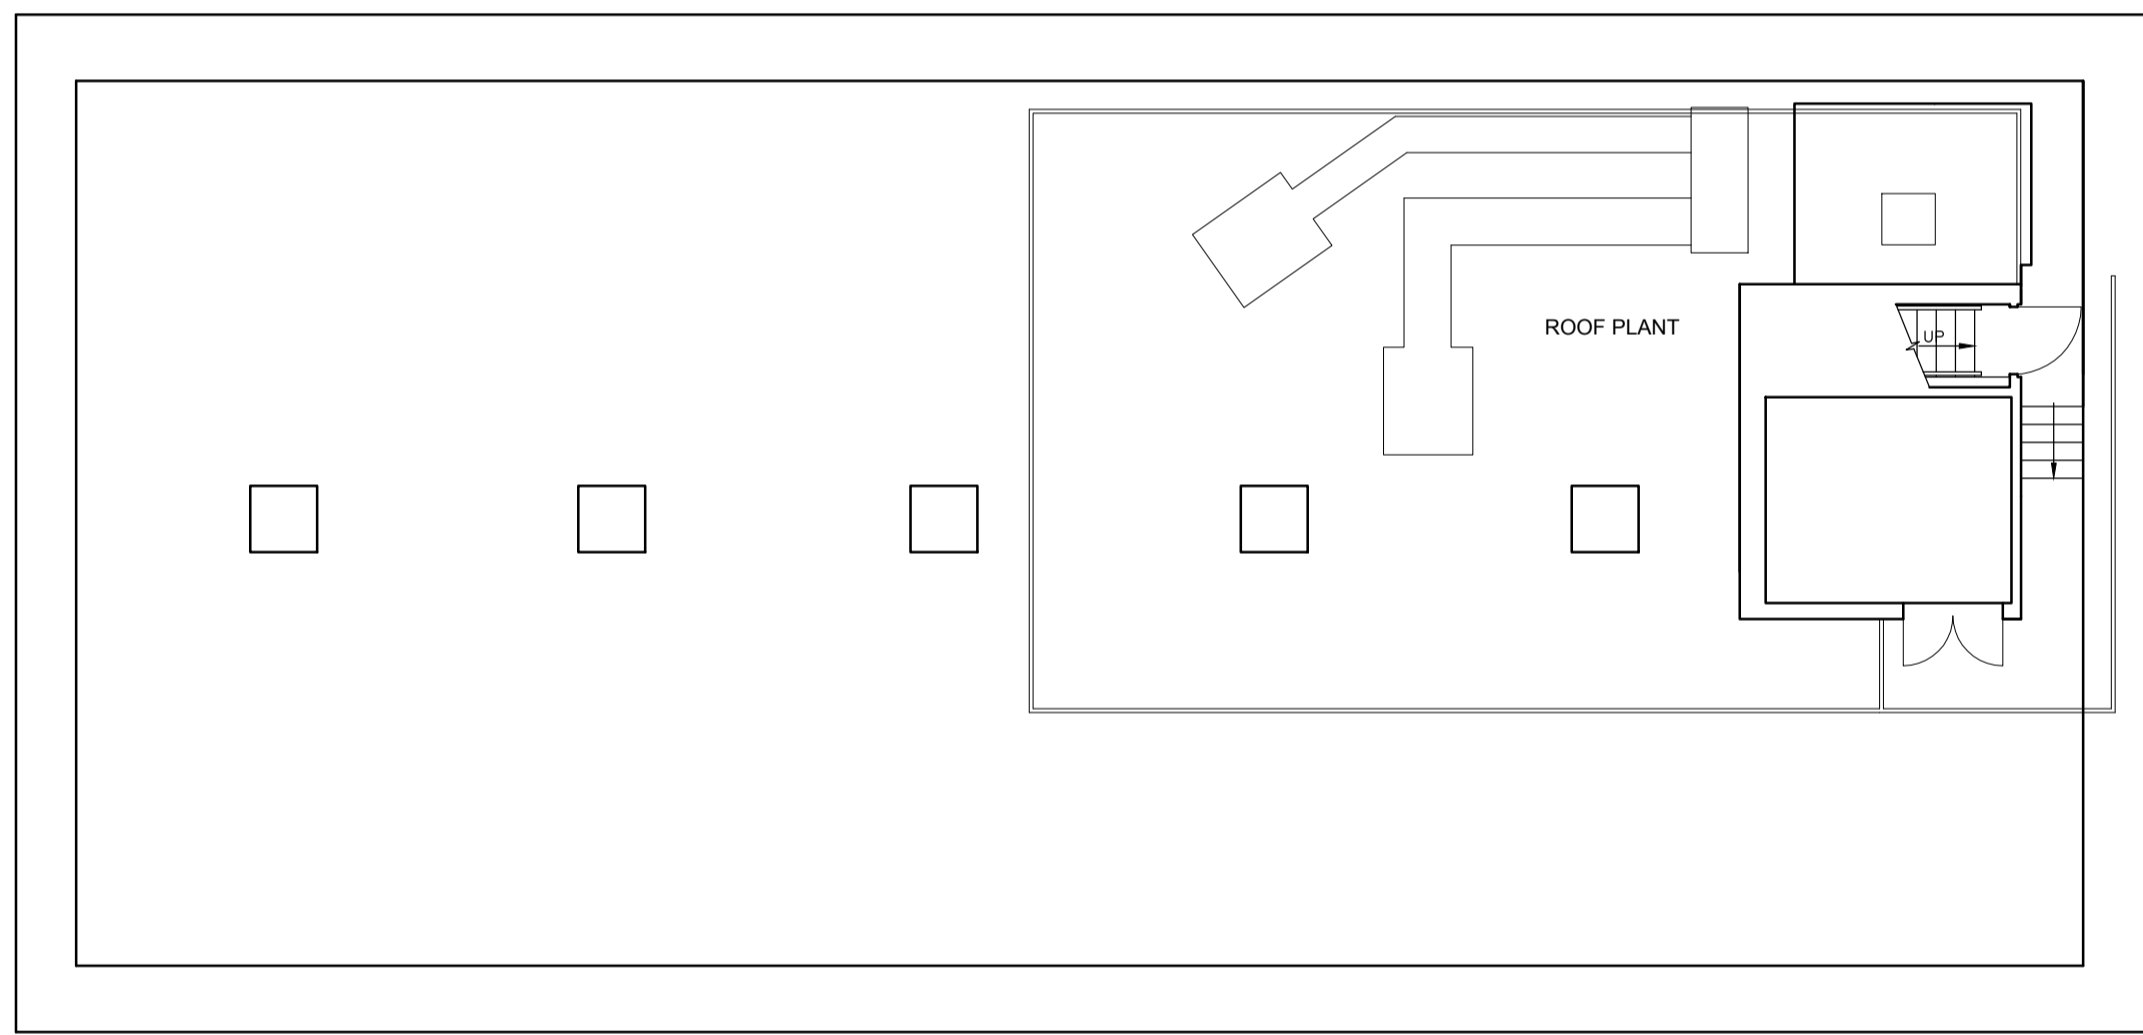

CHARLES DARWIN HOUSE  
 12 ROGER STREET  
 HOLBORN  
 LONDON  
 WC1N 2JU

DRAWING TITLE :  
**EXISTING ROOF PLAN**

DRAWN : RC      SCALE : 1:100@A1      NORTH  
 CHECKED : BM      DATE : OCT '19

PROJECT NO. : 1575      DRAWING NO. : AP(0)15  
 STATUS : PLANNING

**MINIFIE ARCHITECTS**  
 Studio 1,  
 14 Marshalsea Road  
 London SE1 1HL

© Minifie Architects Ltd.

