



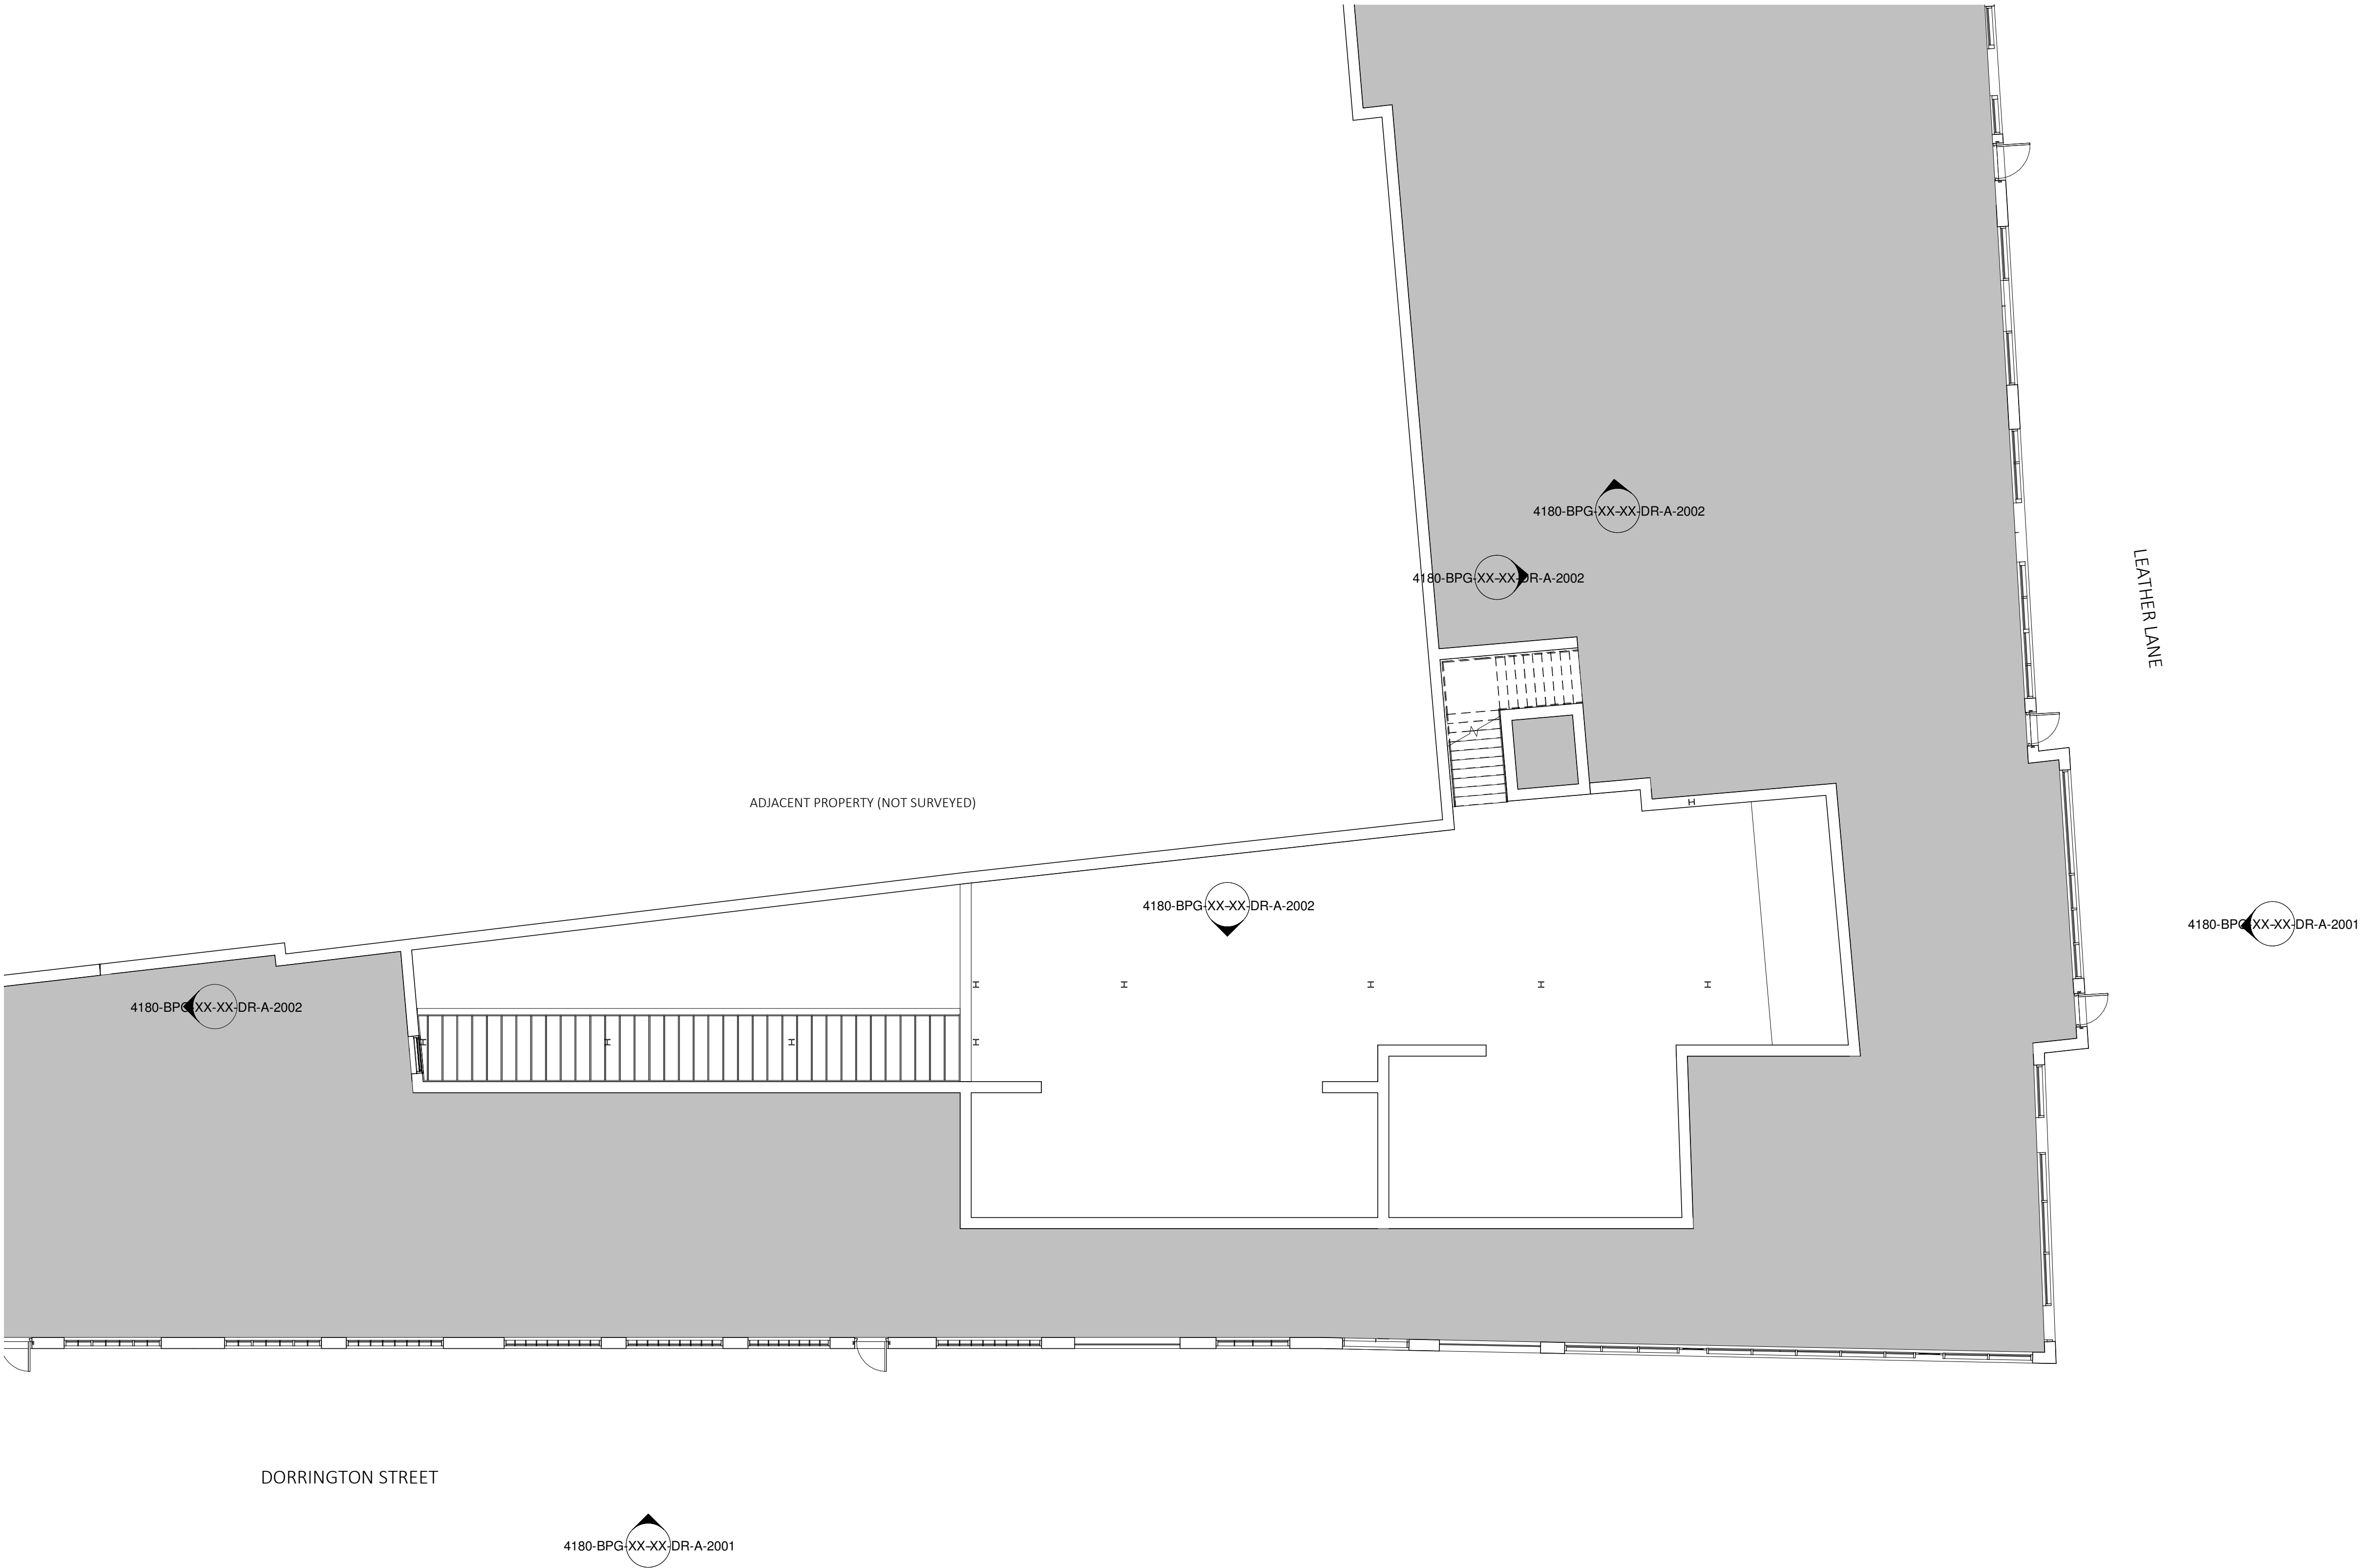

EXISTING GROUND FLOOR PLAN
1 : 100

AMENDMENTS			
Rev No.	Date	Issued by	Description
PL1	21/11/2019	RMC	PLANNING ISSUE

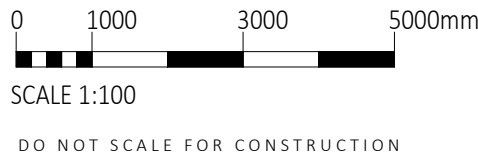

B P G
ARCHITECTS +
SURVEYORS

ARCHITECTURE - BUILDING SURVEYING
PROJECT MANAGEMENT - COST CONSULTANCY

STUDIOS 1 & 2, OLD KINGS HEAD COURT
11 HIGH STREET, DORKING SURREY RH4 1AR
01306 887070 | WWW.BPG.CO.UK



PROJECT
Flats 2-25 Langdale House, 4-12
Dorrington Street, EC1N 7TB

CLIENT
Origin Housing

DRAWN	CHECKED	FOR
RMC	CM	PLANNING

SCALE
1 : 100@A1

TITLE
EXISTING GROUND FLOOR PLAN

DRAWING N^o
4180-BPG-XX-00-DR-A-1001-PL1

PROJECT N ^o	ORIGINATOR	ZONE	LEVEL	DOC TYPE	DIS	DRG N ^o	REV
------------------------	------------	------	-------	----------	-----	--------------------	-----