



AMENDMENTS			
Rev No.	Date	Issued by	Des
PL1	21/11/2019	RMC	PLANN

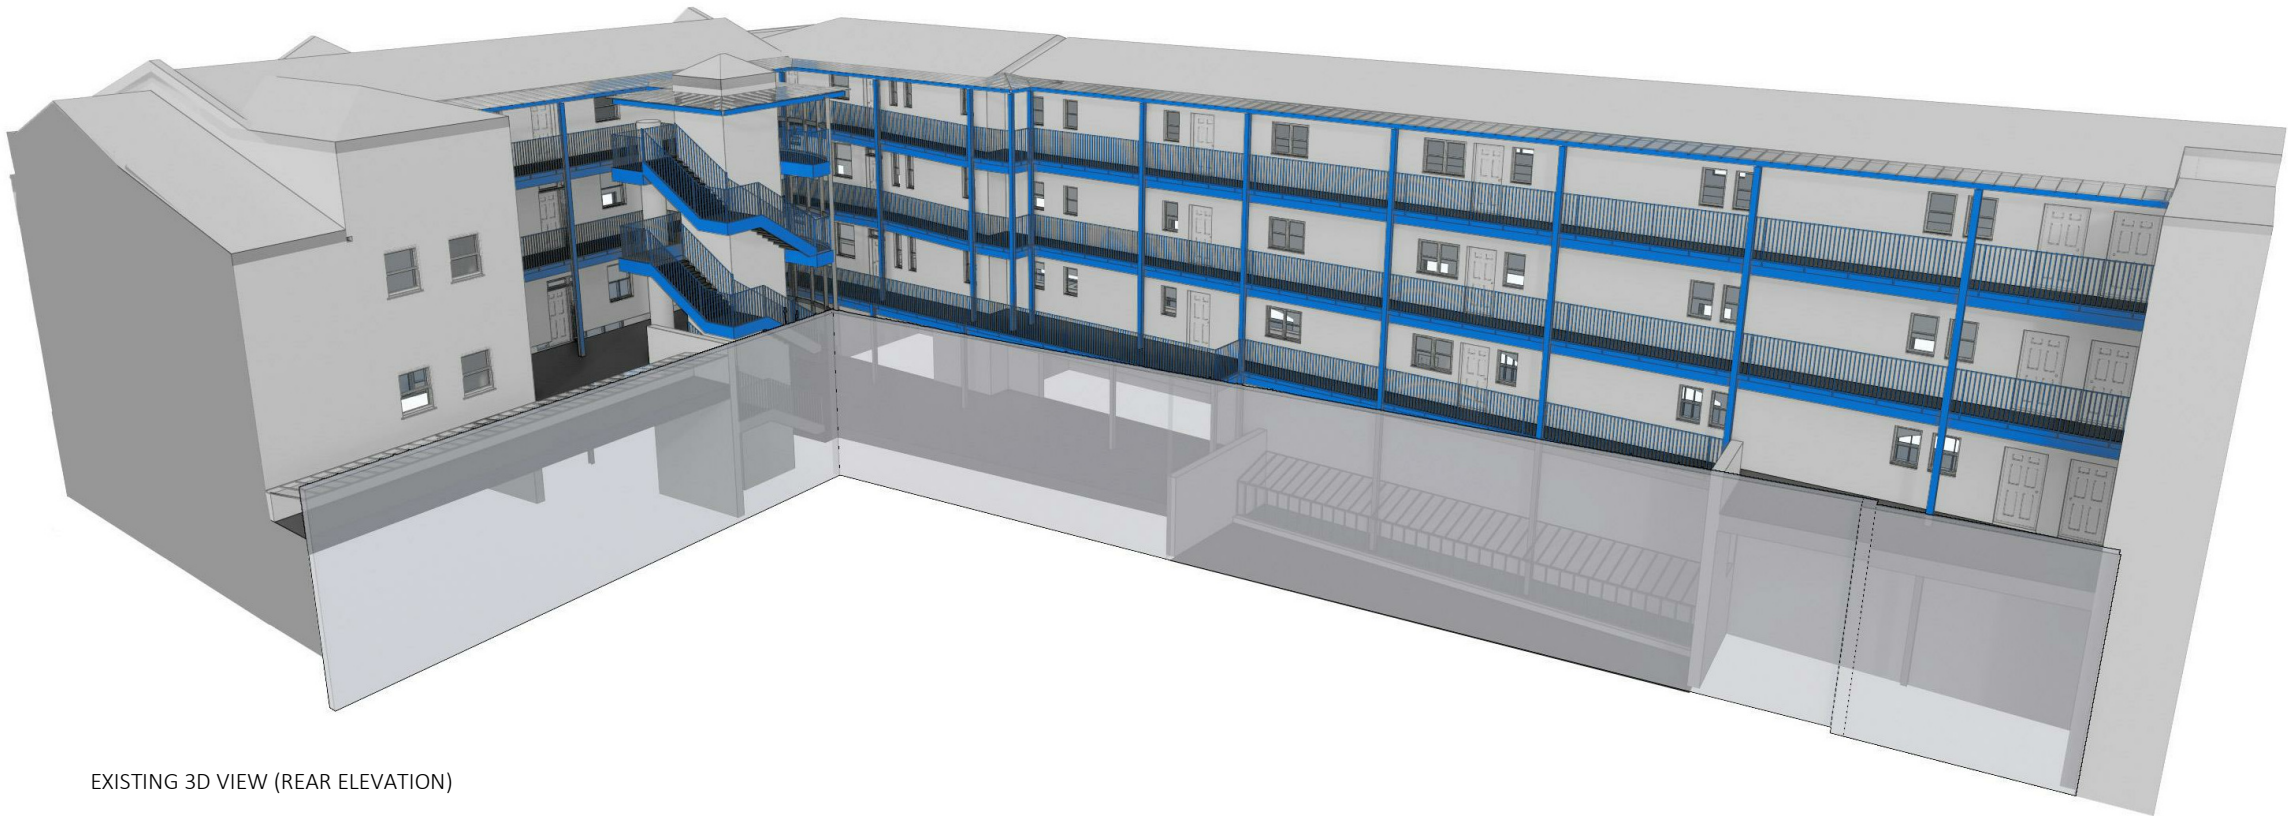

EXISTING 3D VIEW (REAR ELEVATION)

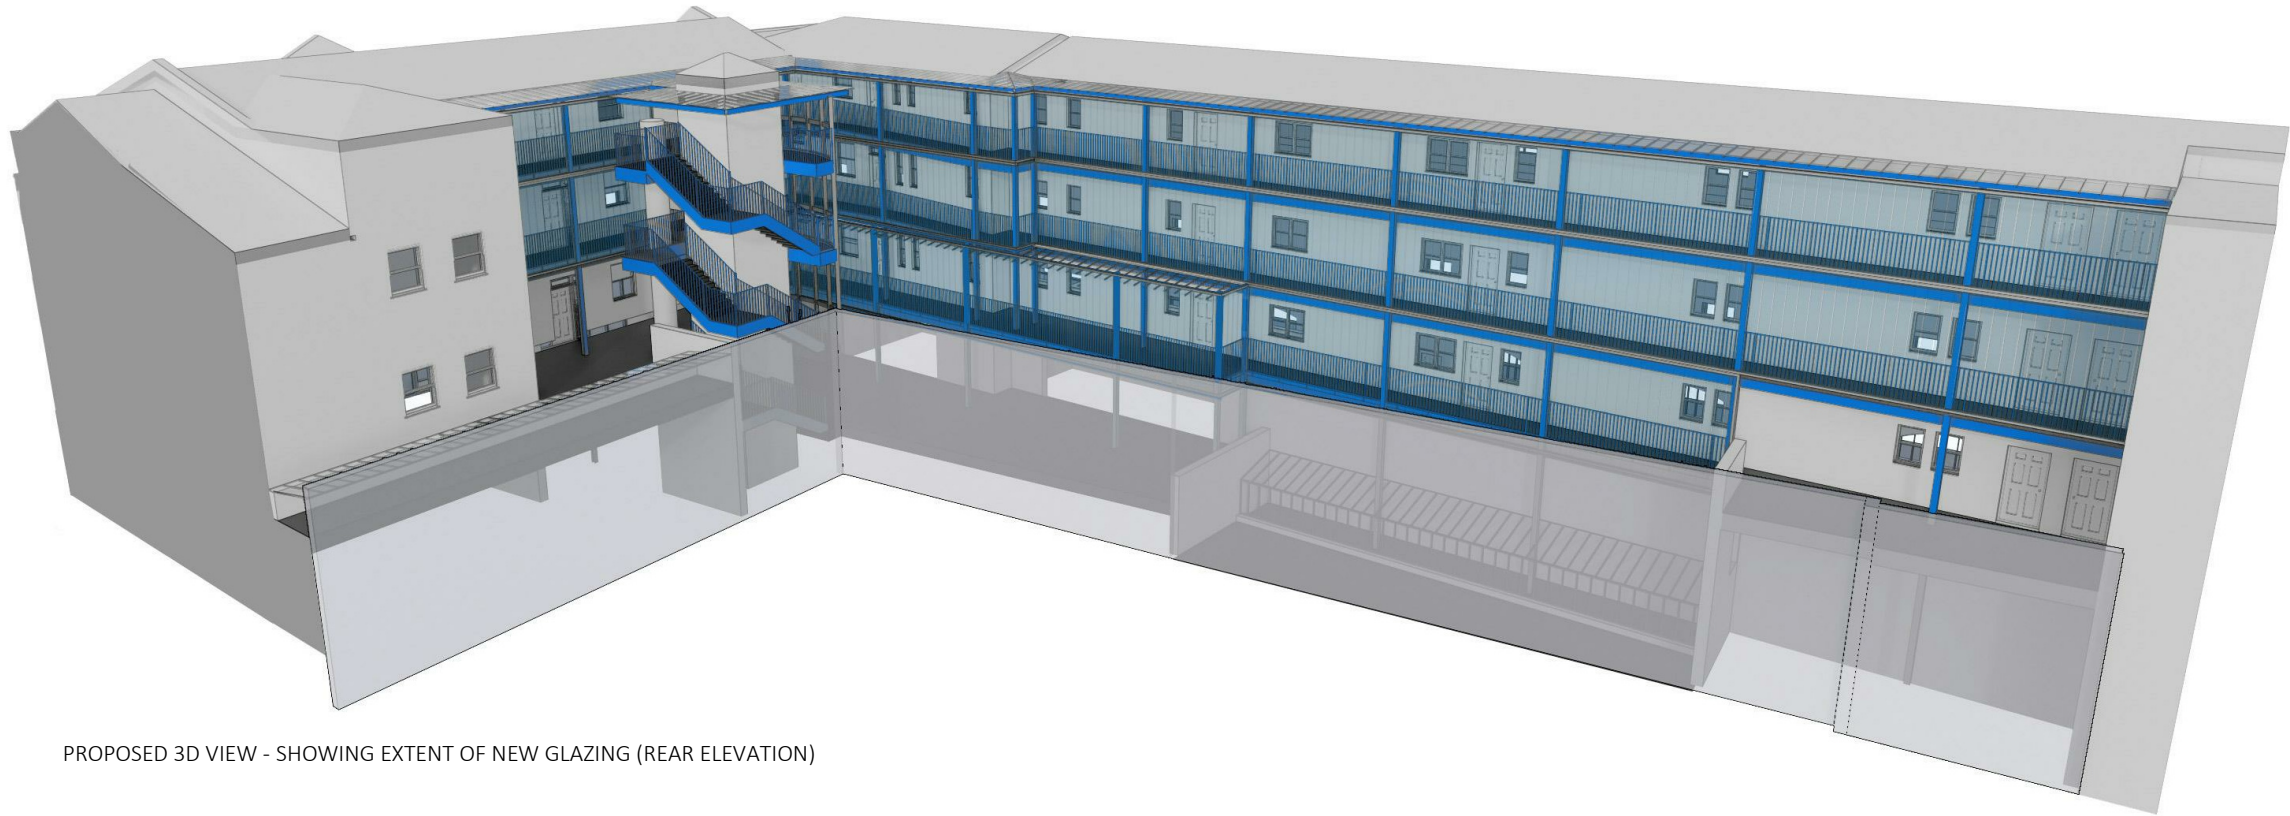

PROPOSED 3D VIEW - SHOWING EXTENT OF NEW GLAZING (REAR ELEVATION)

DO NOT SCALE FOR CON

B I
ARCHIT
SURV

ARCHITECTURE - BUILDING
PROJECT MANAGEMENT - COST C
STUDIOS 1 & 2, OLD KINGS
11 HIGH STREET, DORKING SUR
01306 887070 | WWW

PROJECT
Flats 2-25 Langdale Hous
Dorrington Street, EC1N

CLIENT
Origin Housing

DRAWN | CHECKED | FOR
RMC | CM | PLANN

SCALE
@A3

TITLE
EXISTING & PROPOSE
VIEW

DRAWING N°
4180-BPG-XX-XX-DR-A

PROJECT N° | ORIGINATOR | ZONE | LEVEL | DOC TYPE | D