

Existing Rear Elevation



Proposed Rear Elevation

*Material of Proposal to Match Existing

Project:
Flat 3, 37 Platt's Lane, London, NW3 7NN


Title:
Existing & Proposed Rear Elevation

Date: 21/11/19 Scale: 1:100@A3 Rev: -
Job Ref: - Drawn: BC Checked: BC


Drawing No:
PL/2/2019/01



*Material of Proposal to Match Existing

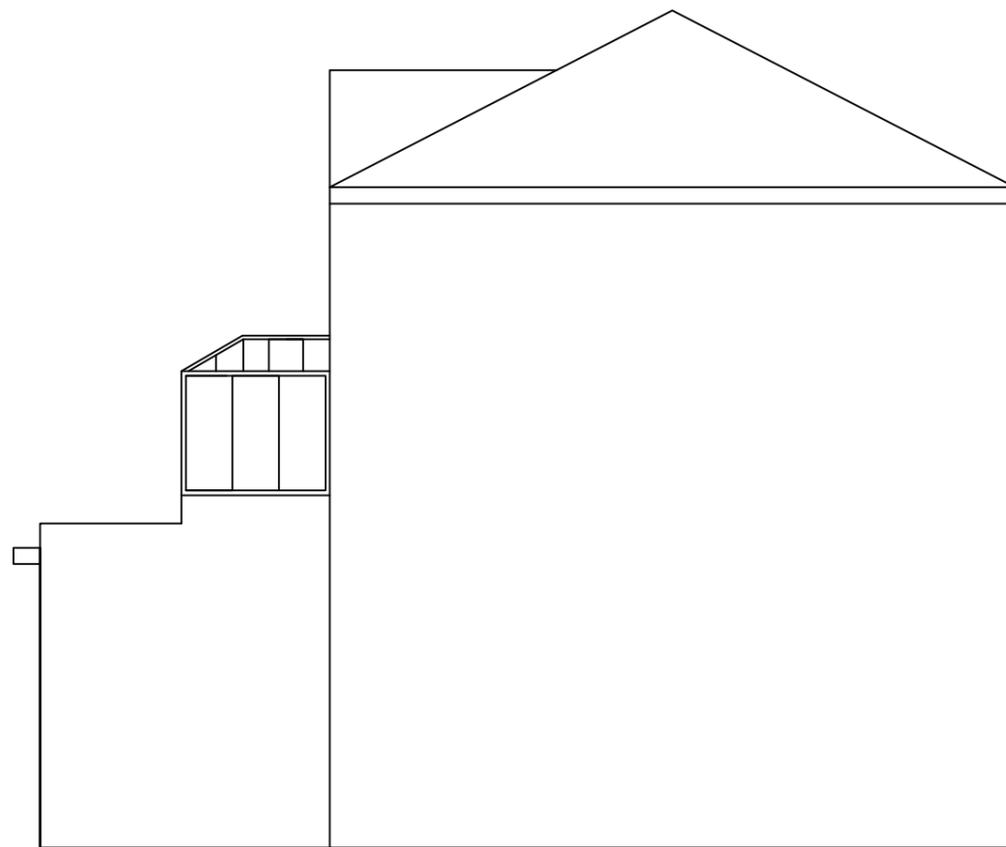

Existing Side Elevation
(southern elevation)

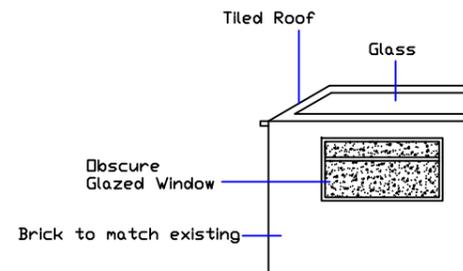


Proposed Side Elevation
(southern elevation)

Project:
Flat 3, 37 Platt's Lane, London, NW3 7NN


Title:
Existing & Proposed Side Elevation 1

Date: 12/08/19 Scale: 1:100@A3 Rev: -
Job Ref: - Drawn: BC Checked: BC


Drawing No:
PL/2/2019/02

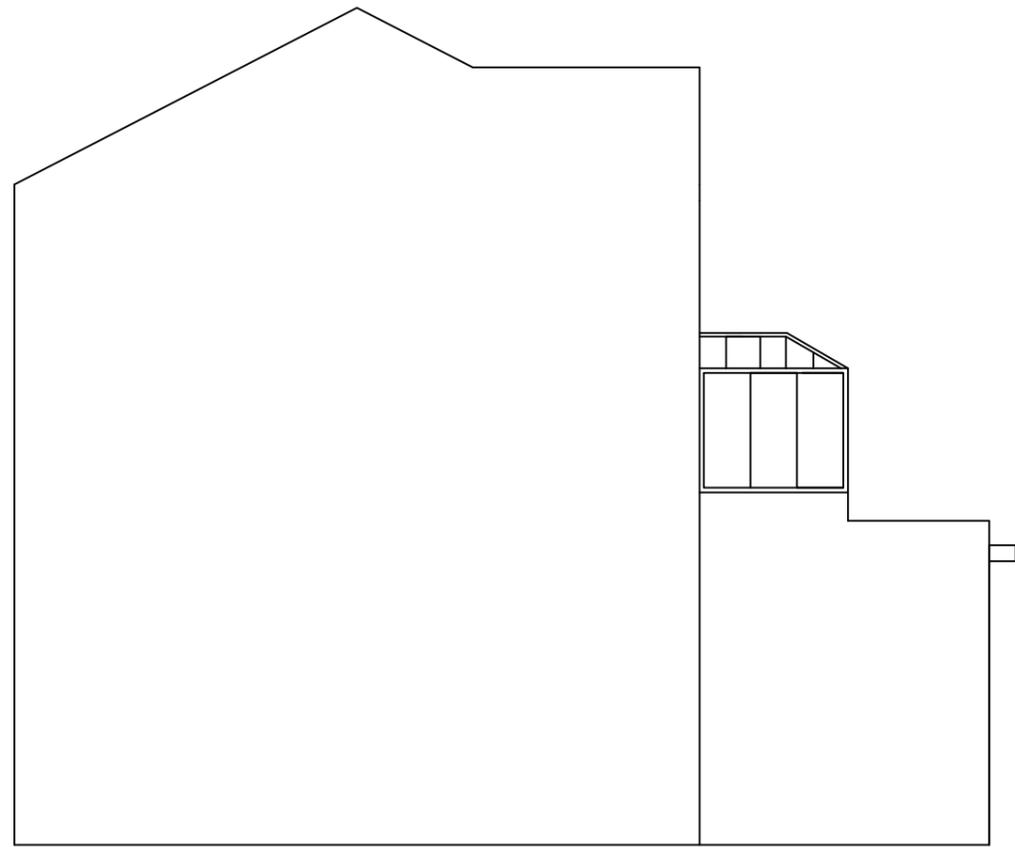

Existing Side Elevation
(northern elevation)

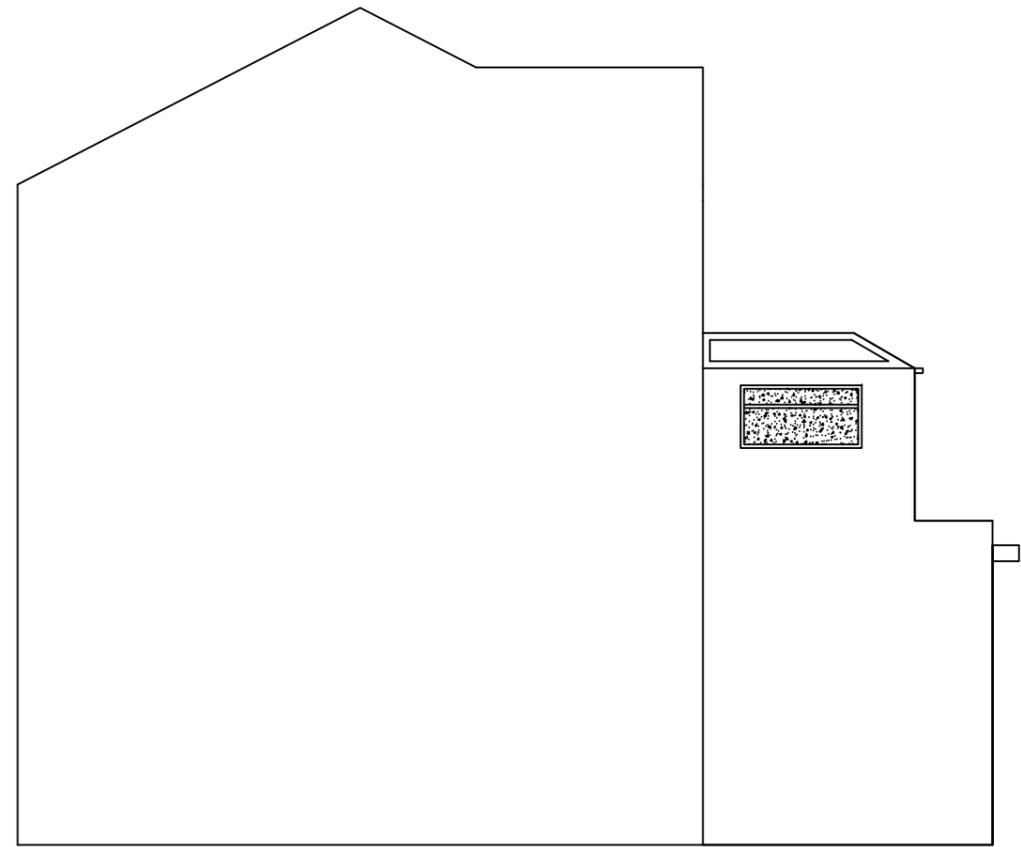

Proposed Side Elevation
(northern elevation)

 




*Material of Proposal to Match Existing

Project:
Flat 3, 37 Platt's Lane, London, NW3 7NN


Title:
Existing & Proposed Side Elevation 2

Date: 12/08/19 Scale: 1:100@A3 Rev: -
Job Ref: - Drawn: BC Checked: BC

Drawing No:
PL/2/2019/03

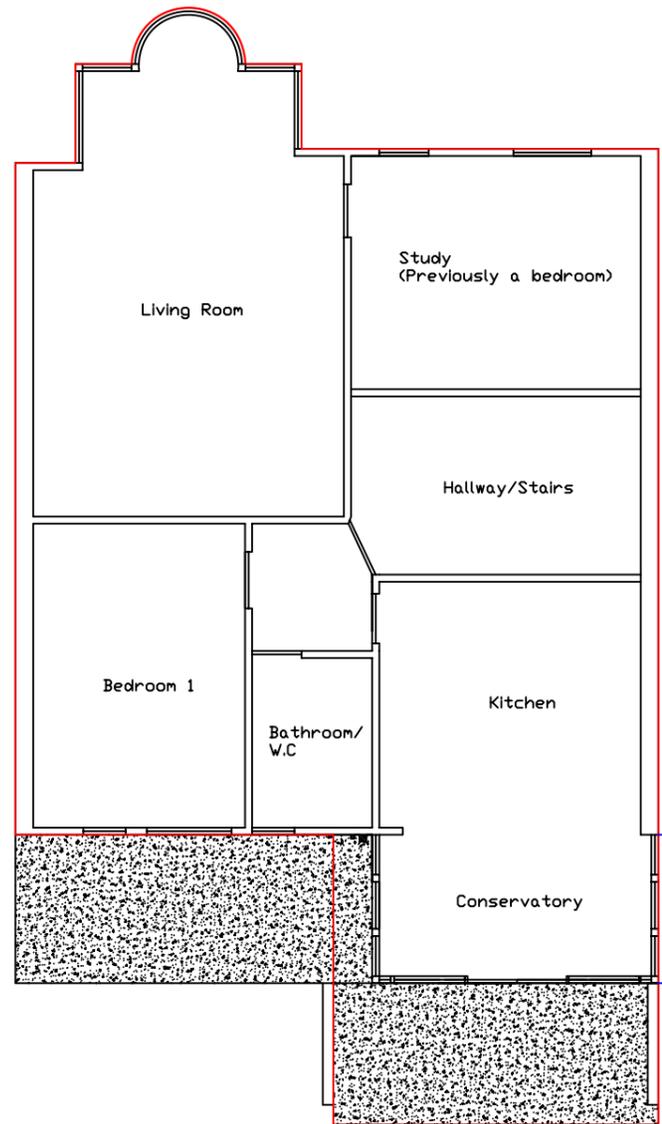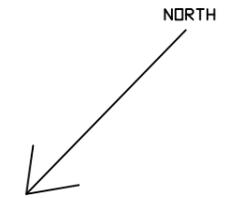 

Existing First Floor Plan

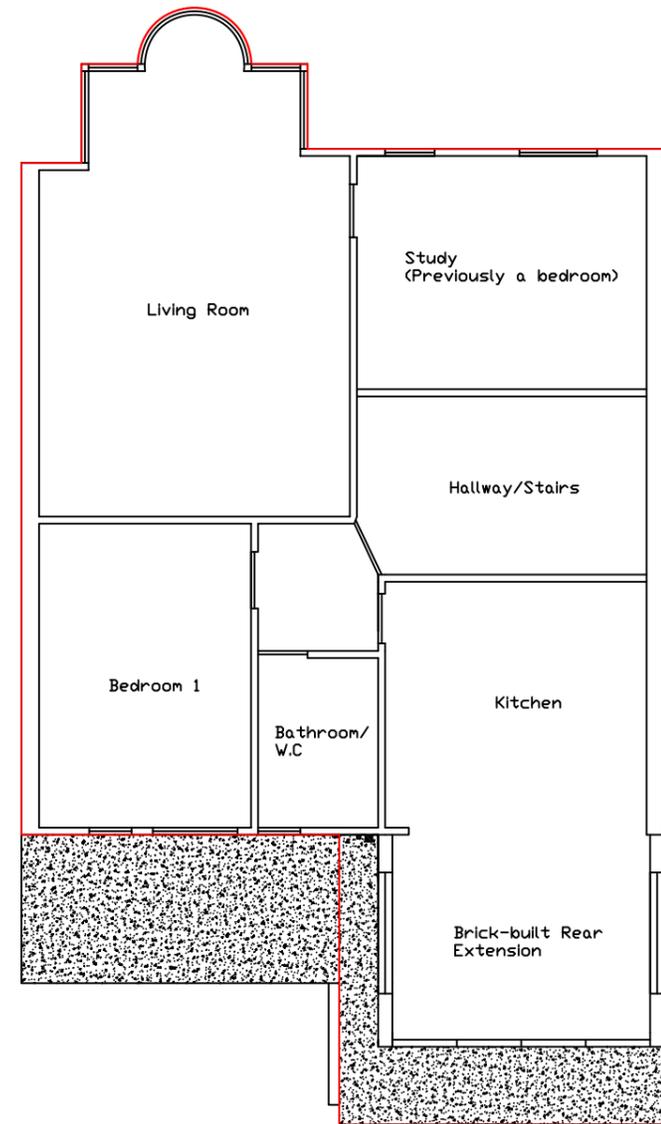

Proposed First Floor Plan

Project:
Flat 3, 37 Platt's Lane, London, NW3 7NN

Title:
Existing & Proposed First Floor Plan

Date: 21/11/19 Scale: 1:100@A3 Rev: -
Job Ref: - Drawn: - Checked: -

Drawing No:
PL/2/2019/04

SITE LOCATION PLAN
AREA 2 HA
SCALE 1:1250 on A4
CENTRE COORDINATES: 525268, 186071



Supplied by Streetwise Maps Ltd
www.streetwise.net
Licence No: 100047474
25/02/2019 22:50