


JOB NO. 1617  
FIRST FLOOR FLAT,  
11C WEST END LANE,  
LONDON, NW6 4NU.  
SITE PLAN  
SCALE 1:500

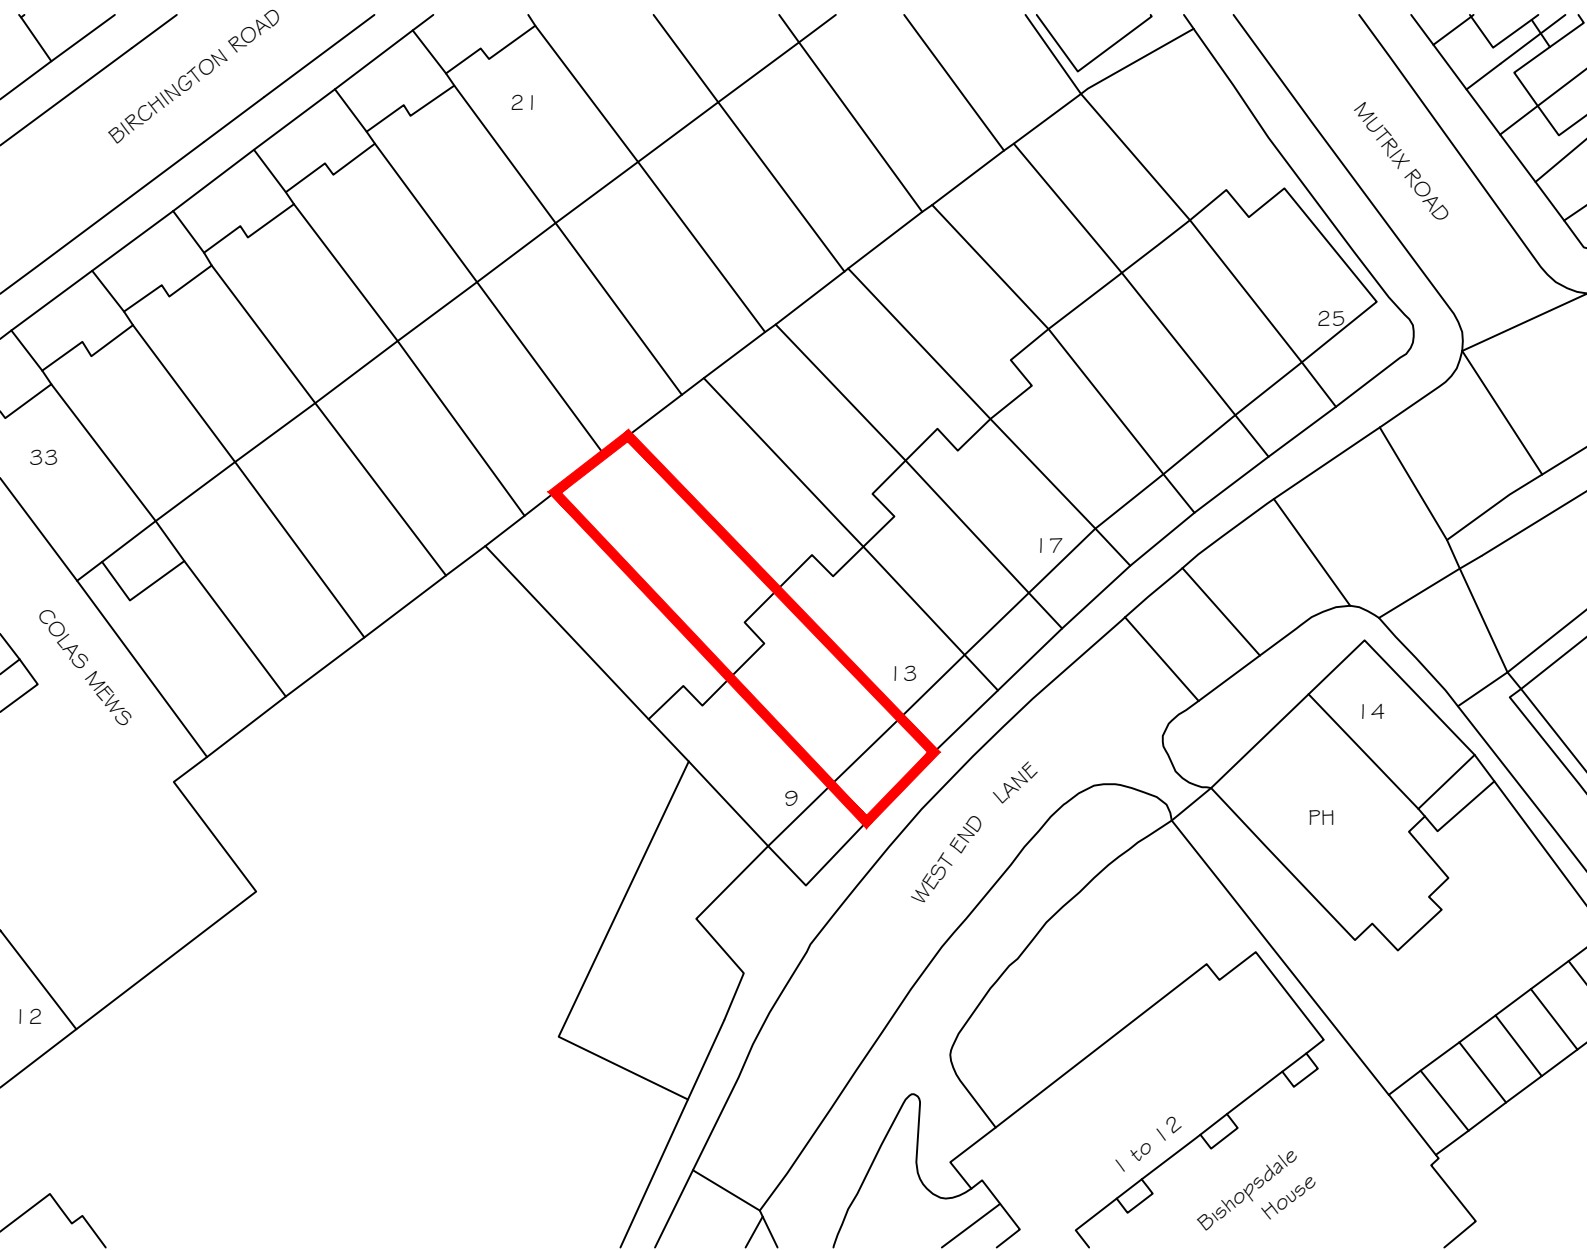

Ordnance Survey, (c) Crown Copyright 2019. All rights reserved. Licence number 100022432



2.16 The Light Bulb Building, 1 Filament Walk, Wandsworth, London, SW18 4GQ  
Tel: 020 8768 2867 Email: [info@create-spaces.co.uk](mailto:info@create-spaces.co.uk) Web: [www.create-spaces.co.uk](http://www.create-spaces.co.uk)