



EXISTING GROUND FLOOR PLAN

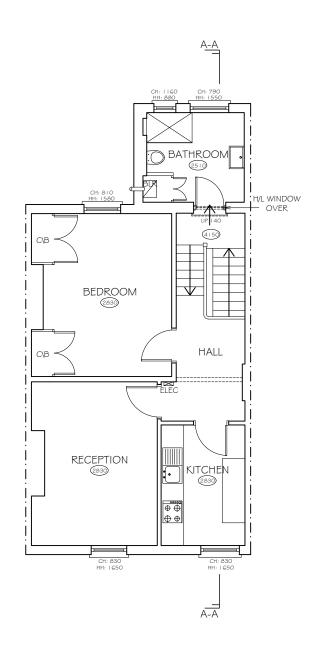

EXISTING FIRST FLOOR PLAN

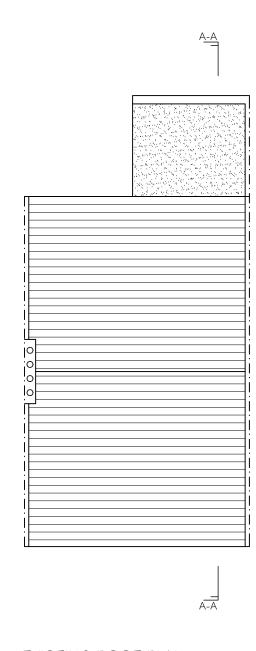

EXISTING ROOF PLAN

LINEAR SCALE 1:100

PR- Preliminary D-Design P-Planning BC-Building Control C-Constr

First Floor Flat, 11c West End Lane, London, NW6 4NU.

Client: Mr. & Mrs. D. Rigden

Drawing Issue: Planning



ng Title:				Rev No	Details
Existing Floor Plans & Roof Plan					
	1:100 @ A3	Revision:			
	Nov 2019	Drawn By:	J.F.		
t Number:	1617	Drawing Number:	101		