
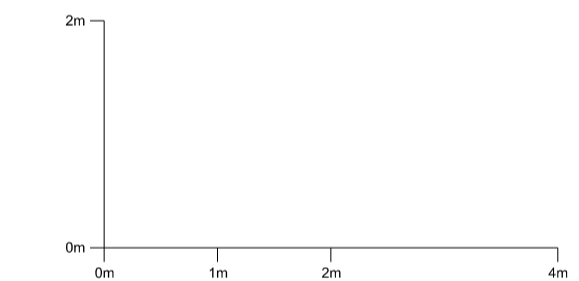


NOTES:

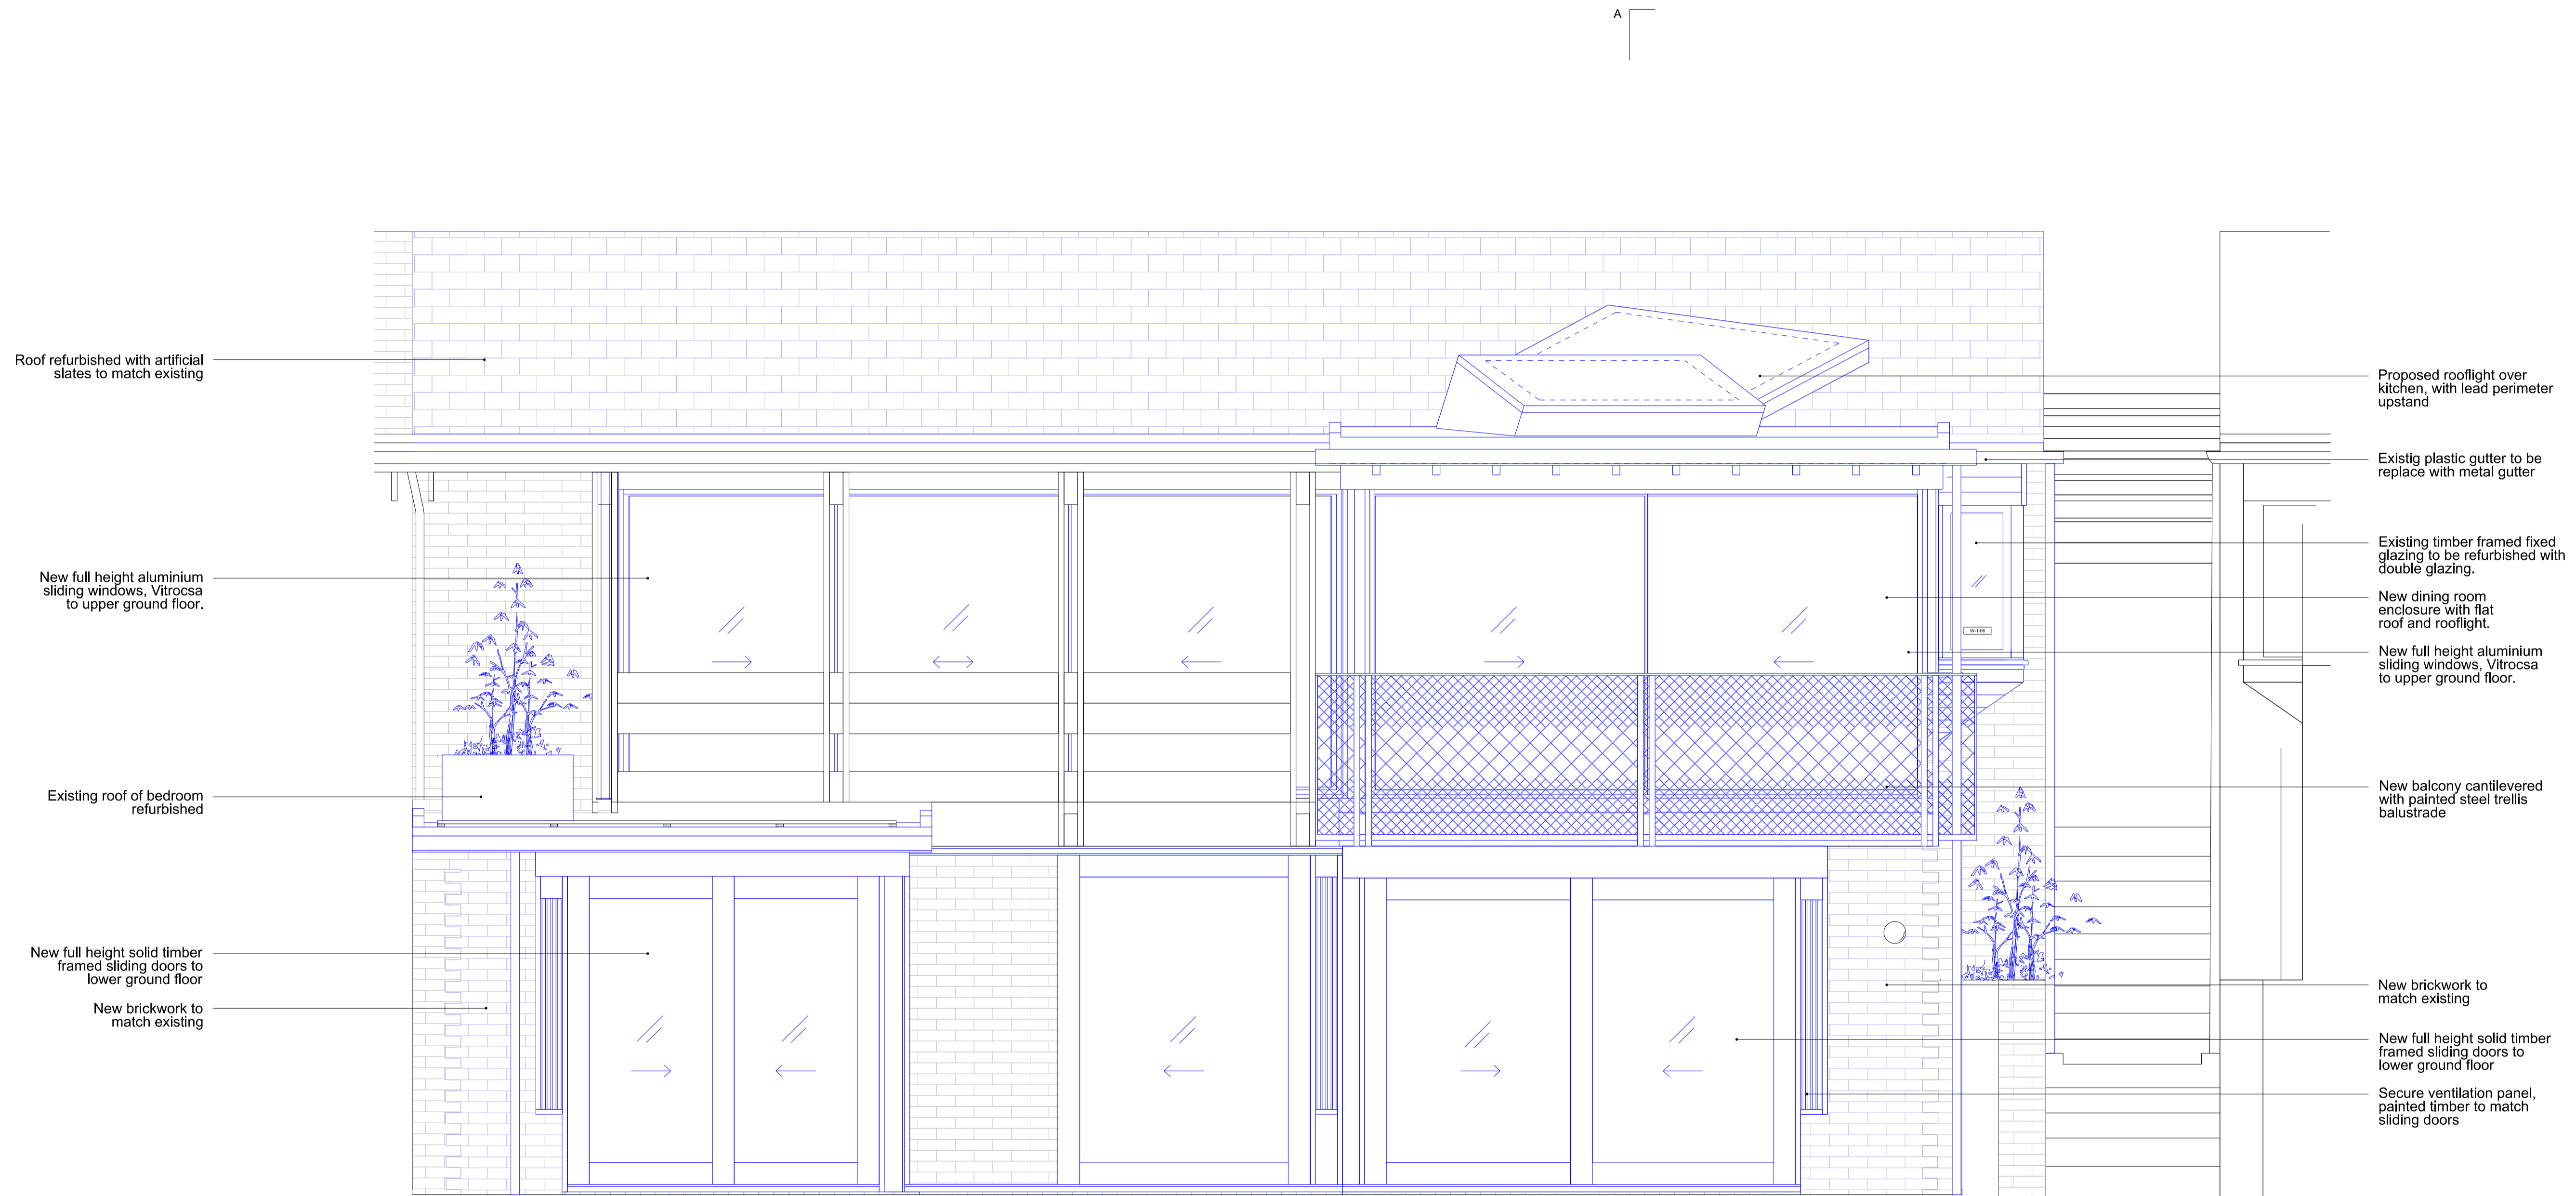

Rev	Date	Description
P2	19.11.20	Planning
-	17.05.19	Planning

6a Architects
Raper House
40 Lambs Conduit Street
London WC1N 3LJ
t +44(0)20 7242 5422
f +44(0)20 7242 3646
post@6a.co.uk
www.6a.co.uk

PROJECT: The Old Orchard

JOB: 406

TITLE: Proposed East Elevations

STATUS: Planning

DATE: 20.11.19

SCALE: 1:25(A1)

1:50(A3)

REV: P2

NUMBER: 1700/P

DO NOT SCALE FROM THIS DRAWING. ALL DIMENSIONS ARE TO BE CHECKED ON SITE. THIS DRAWING IS TO BE READ IN CONJUNCTION WITH ALL CONSULTANT'S INFORMATION

DRAWN: FK

INSPECTED: MA