
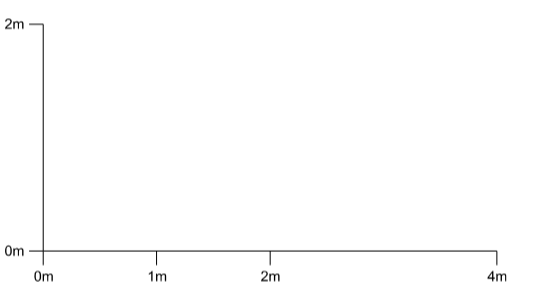


NOTES:

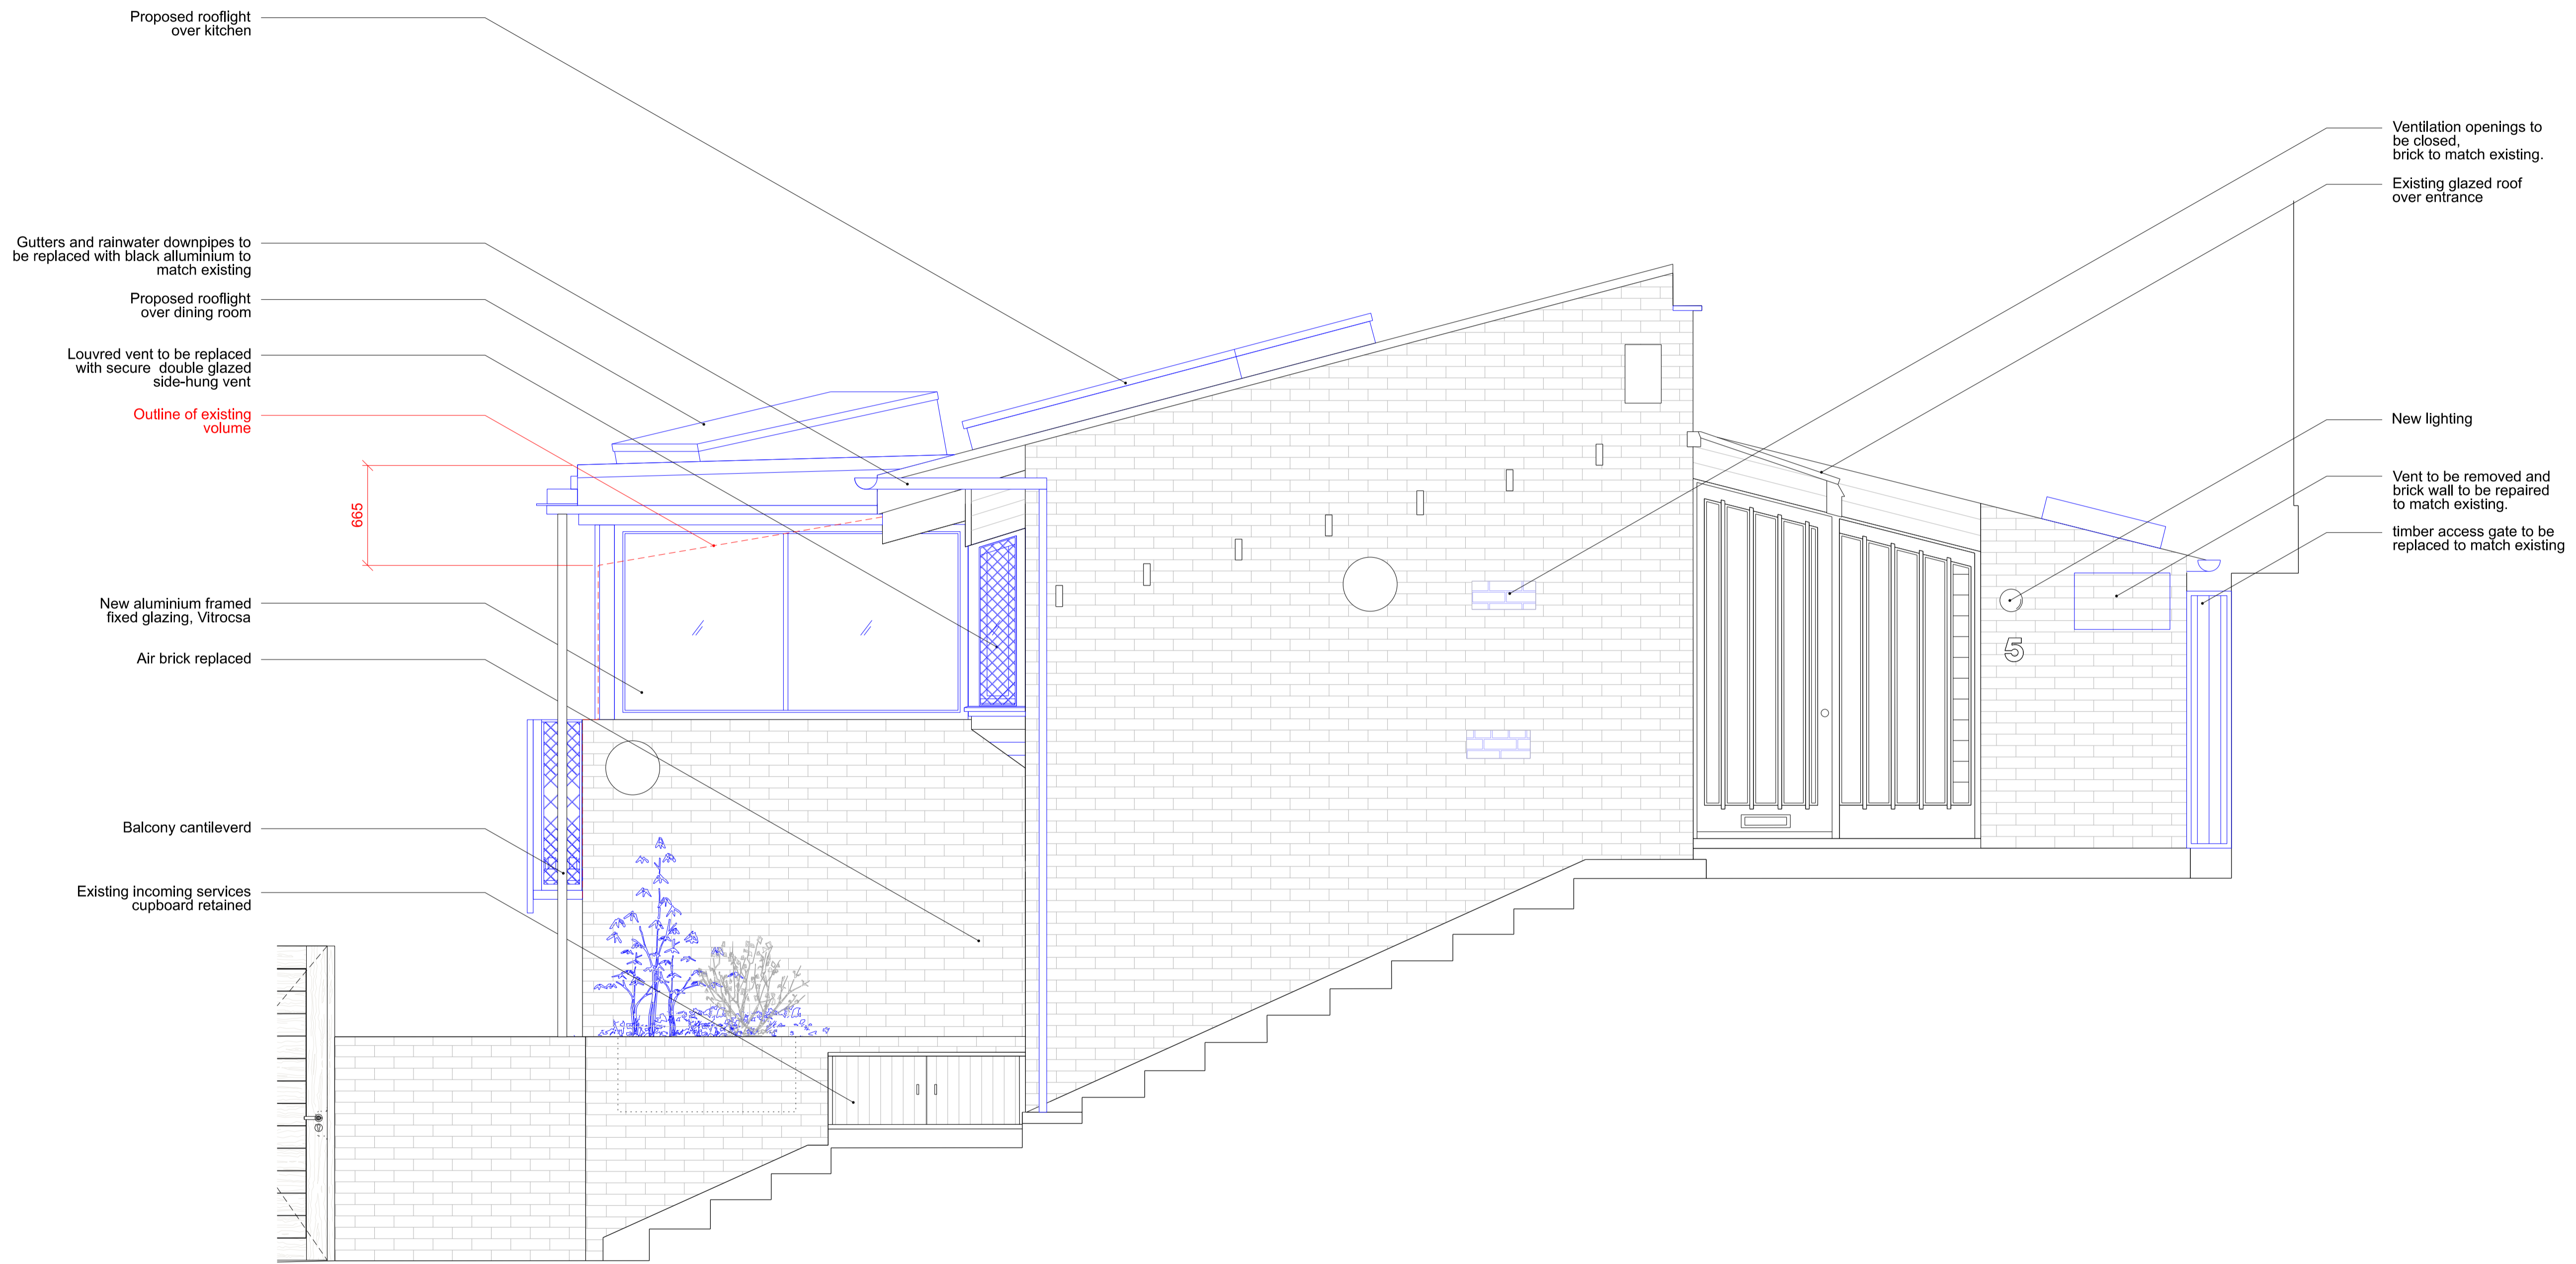

Rev	Date	Description
P2	20.11.19	Planning
-	17.05.19	Planning

6a Architects  
 Rapier House  
 40 Lambs Conduit Street  
 London WC1N 3LJ  
 t +44(0)20 7242 5422  
 f +44(0)20 7242 3646  
 post@6a.co.uk  
 www.6a.co.uk

PROJECT: **The Old Orchard**

JOB: **406**

TITLE: **Proposed North Elevations**

STATUS: **Planning**

DATE: **20.11.19** SCALE: **1:25(A1)**  
**1:50(A3)**

REV: **P2** NUMBER: **1701/P**

DO NOT SCALE FROM THIS DRAWING. ALL DIMENSIONS ARE TO BE CHECKED ON SITE. THIS DRAWING IS TO BE READ IN CONJUNCTION WITH ALL CONSULTANT'S INFORMATION

DRAWN: **FK** INSPECTED: **MA**