



NOTES:

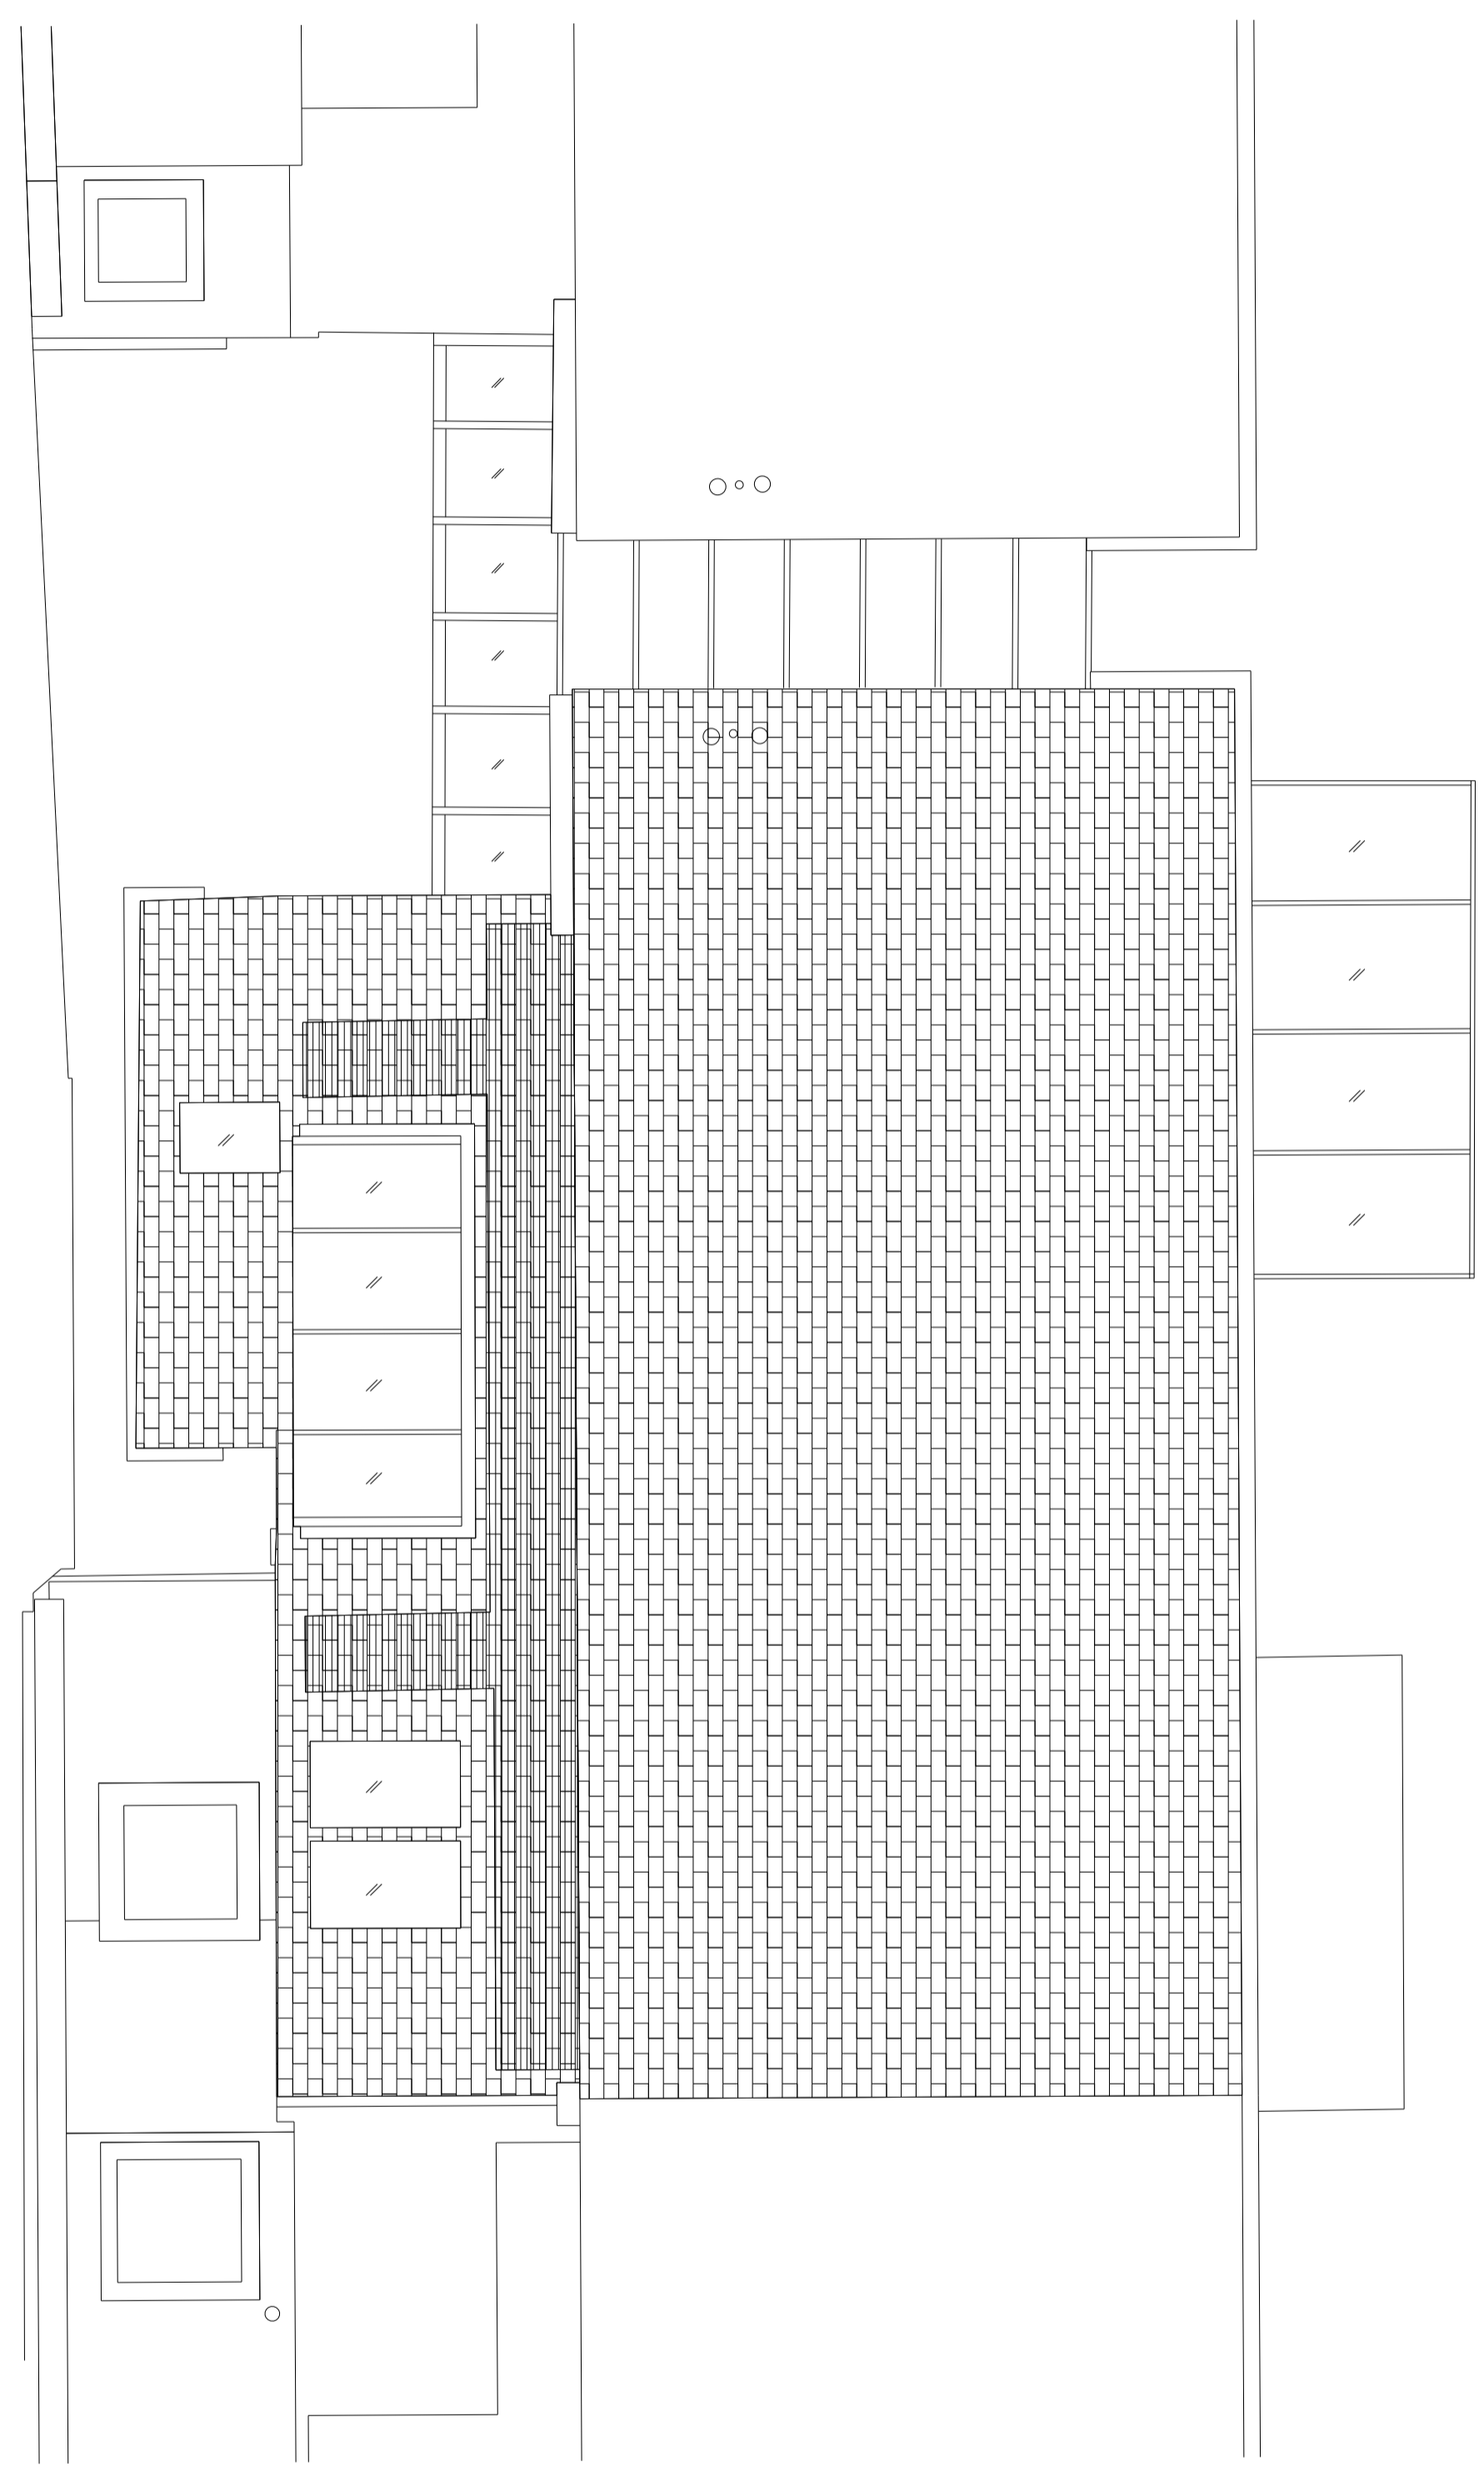

A

A

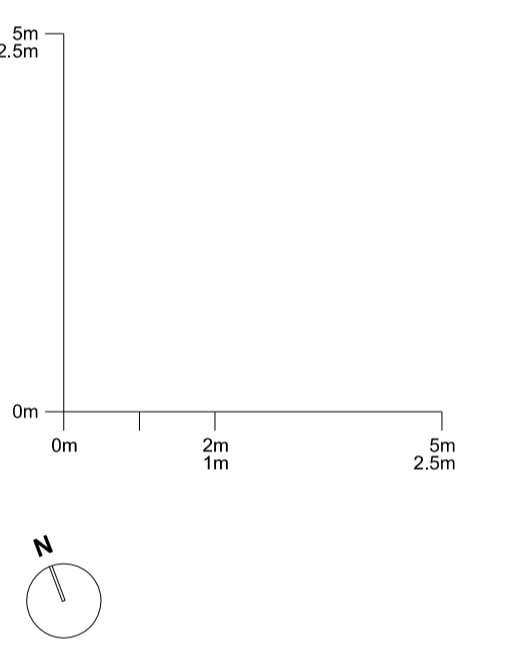

| Rev | Date | Description |
|-----|----------|-------------|
| P2 | 20.11.19 | Planning |
| - | 17.05.19 | Planning |

Ga Architects
Rapier House
40 Lambs Conduit Street
London WC1N 3LJ
t +44(0)20 7242 5422
f +44(0)20 7242 3646
post@ga.co.uk
www.ga.co.uk

PROJECT: **The Old Orchard**

JOB: **406**

TITLE: **Existing Roof Plan**

STATUS: **Planning**

DATE: **20.11.19**

SCALE: **1:50(A1)**

1:100(A3)

REV: **P2**

NUMBER: **0102/P**

DO NOT SCALE FROM THIS DRAWING. ALL DIMENSIONS ARE TO BE CHECKED ON SITE. THIS DRAWING IS TO BE READ IN CONJUNCTION WITH ALL CONSULTANT'S INFORMATION.

DRAWN: **FK**

INSPECTED: **MA**