



1 EXISTING EAST ELEVATION
SCALE 1:50

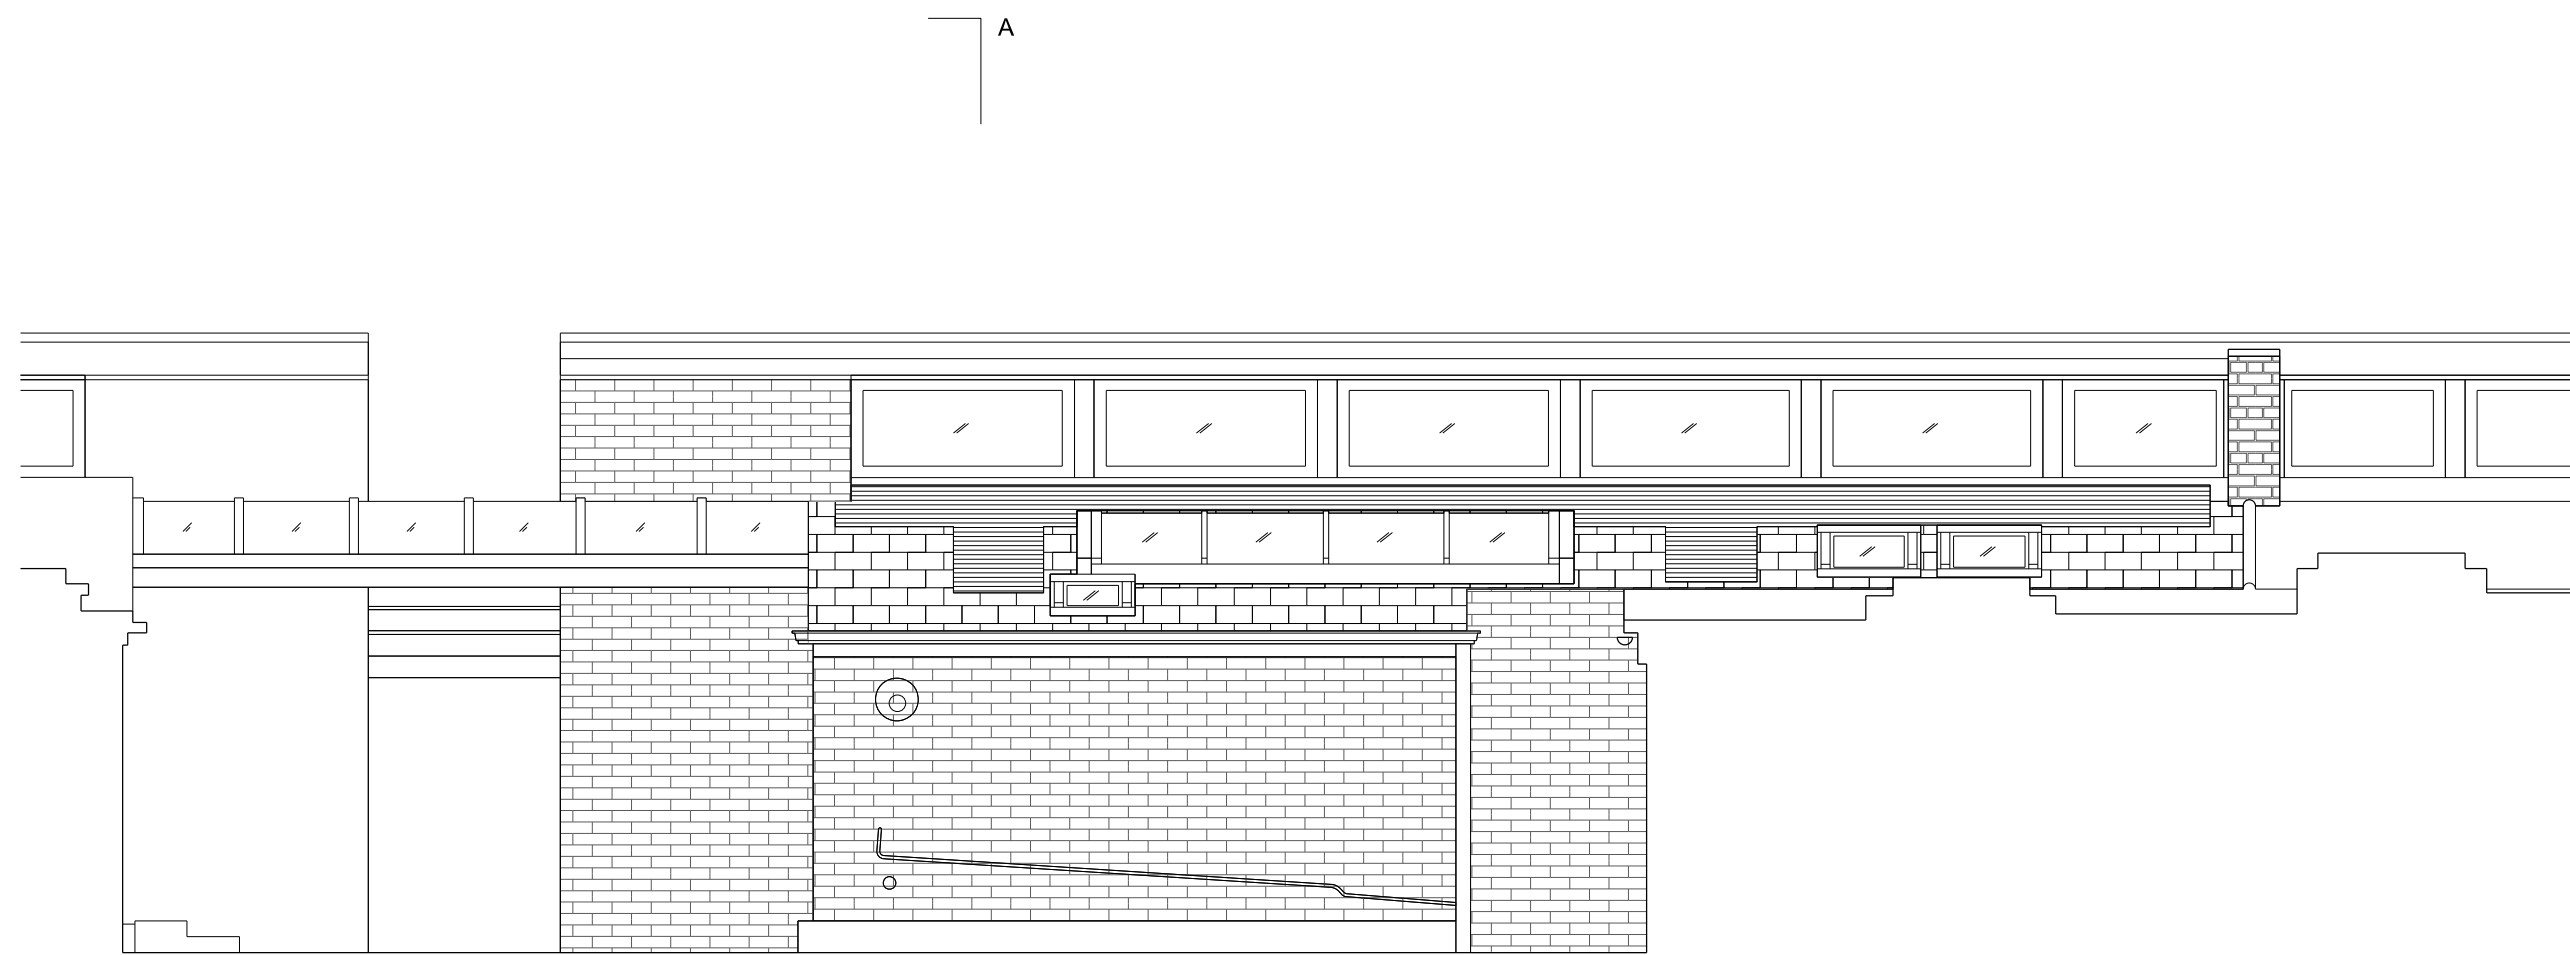

2 EXISTING WEST ELEVATION
SCALE 1:50

NOTES:

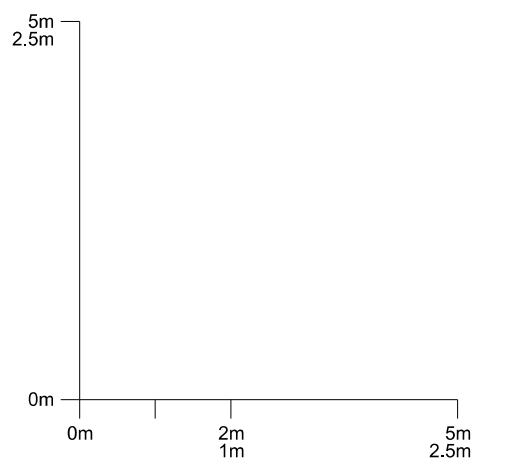

Rev	Date	Description
P2	20.11.19	Planning
-	17.05.19	Planning

Ga Architects
Raper House
40 Lams Conduit Street
London WC1N 3LJ
t +44(0)20 7242 5422
f +44(0)20 7242 3646
post@ga.co.uk
www.ga.co.uk

PROJECT: The Old Orchard

JOB: 406

TITLE: Existing East & West Elevations

STATUS: Planning

DATE: 20.11.19

SCALE: 1:50(A1)
1:100(A3)

REV: P2

NUMBER: 0300/P

DO NOT SCALE FROM THIS DRAWING. ALL DIMENSIONS ARE TO BE CHECKED ON SITE. THIS DRAWING IS TO BE READ IN CONJUNCTION WITH ALL CONSULTANT'S INFORMATION

DRAWN: FK INSPECTED: MA