
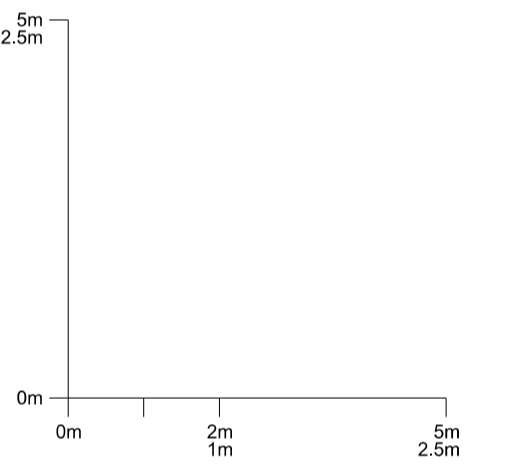


NOTES:

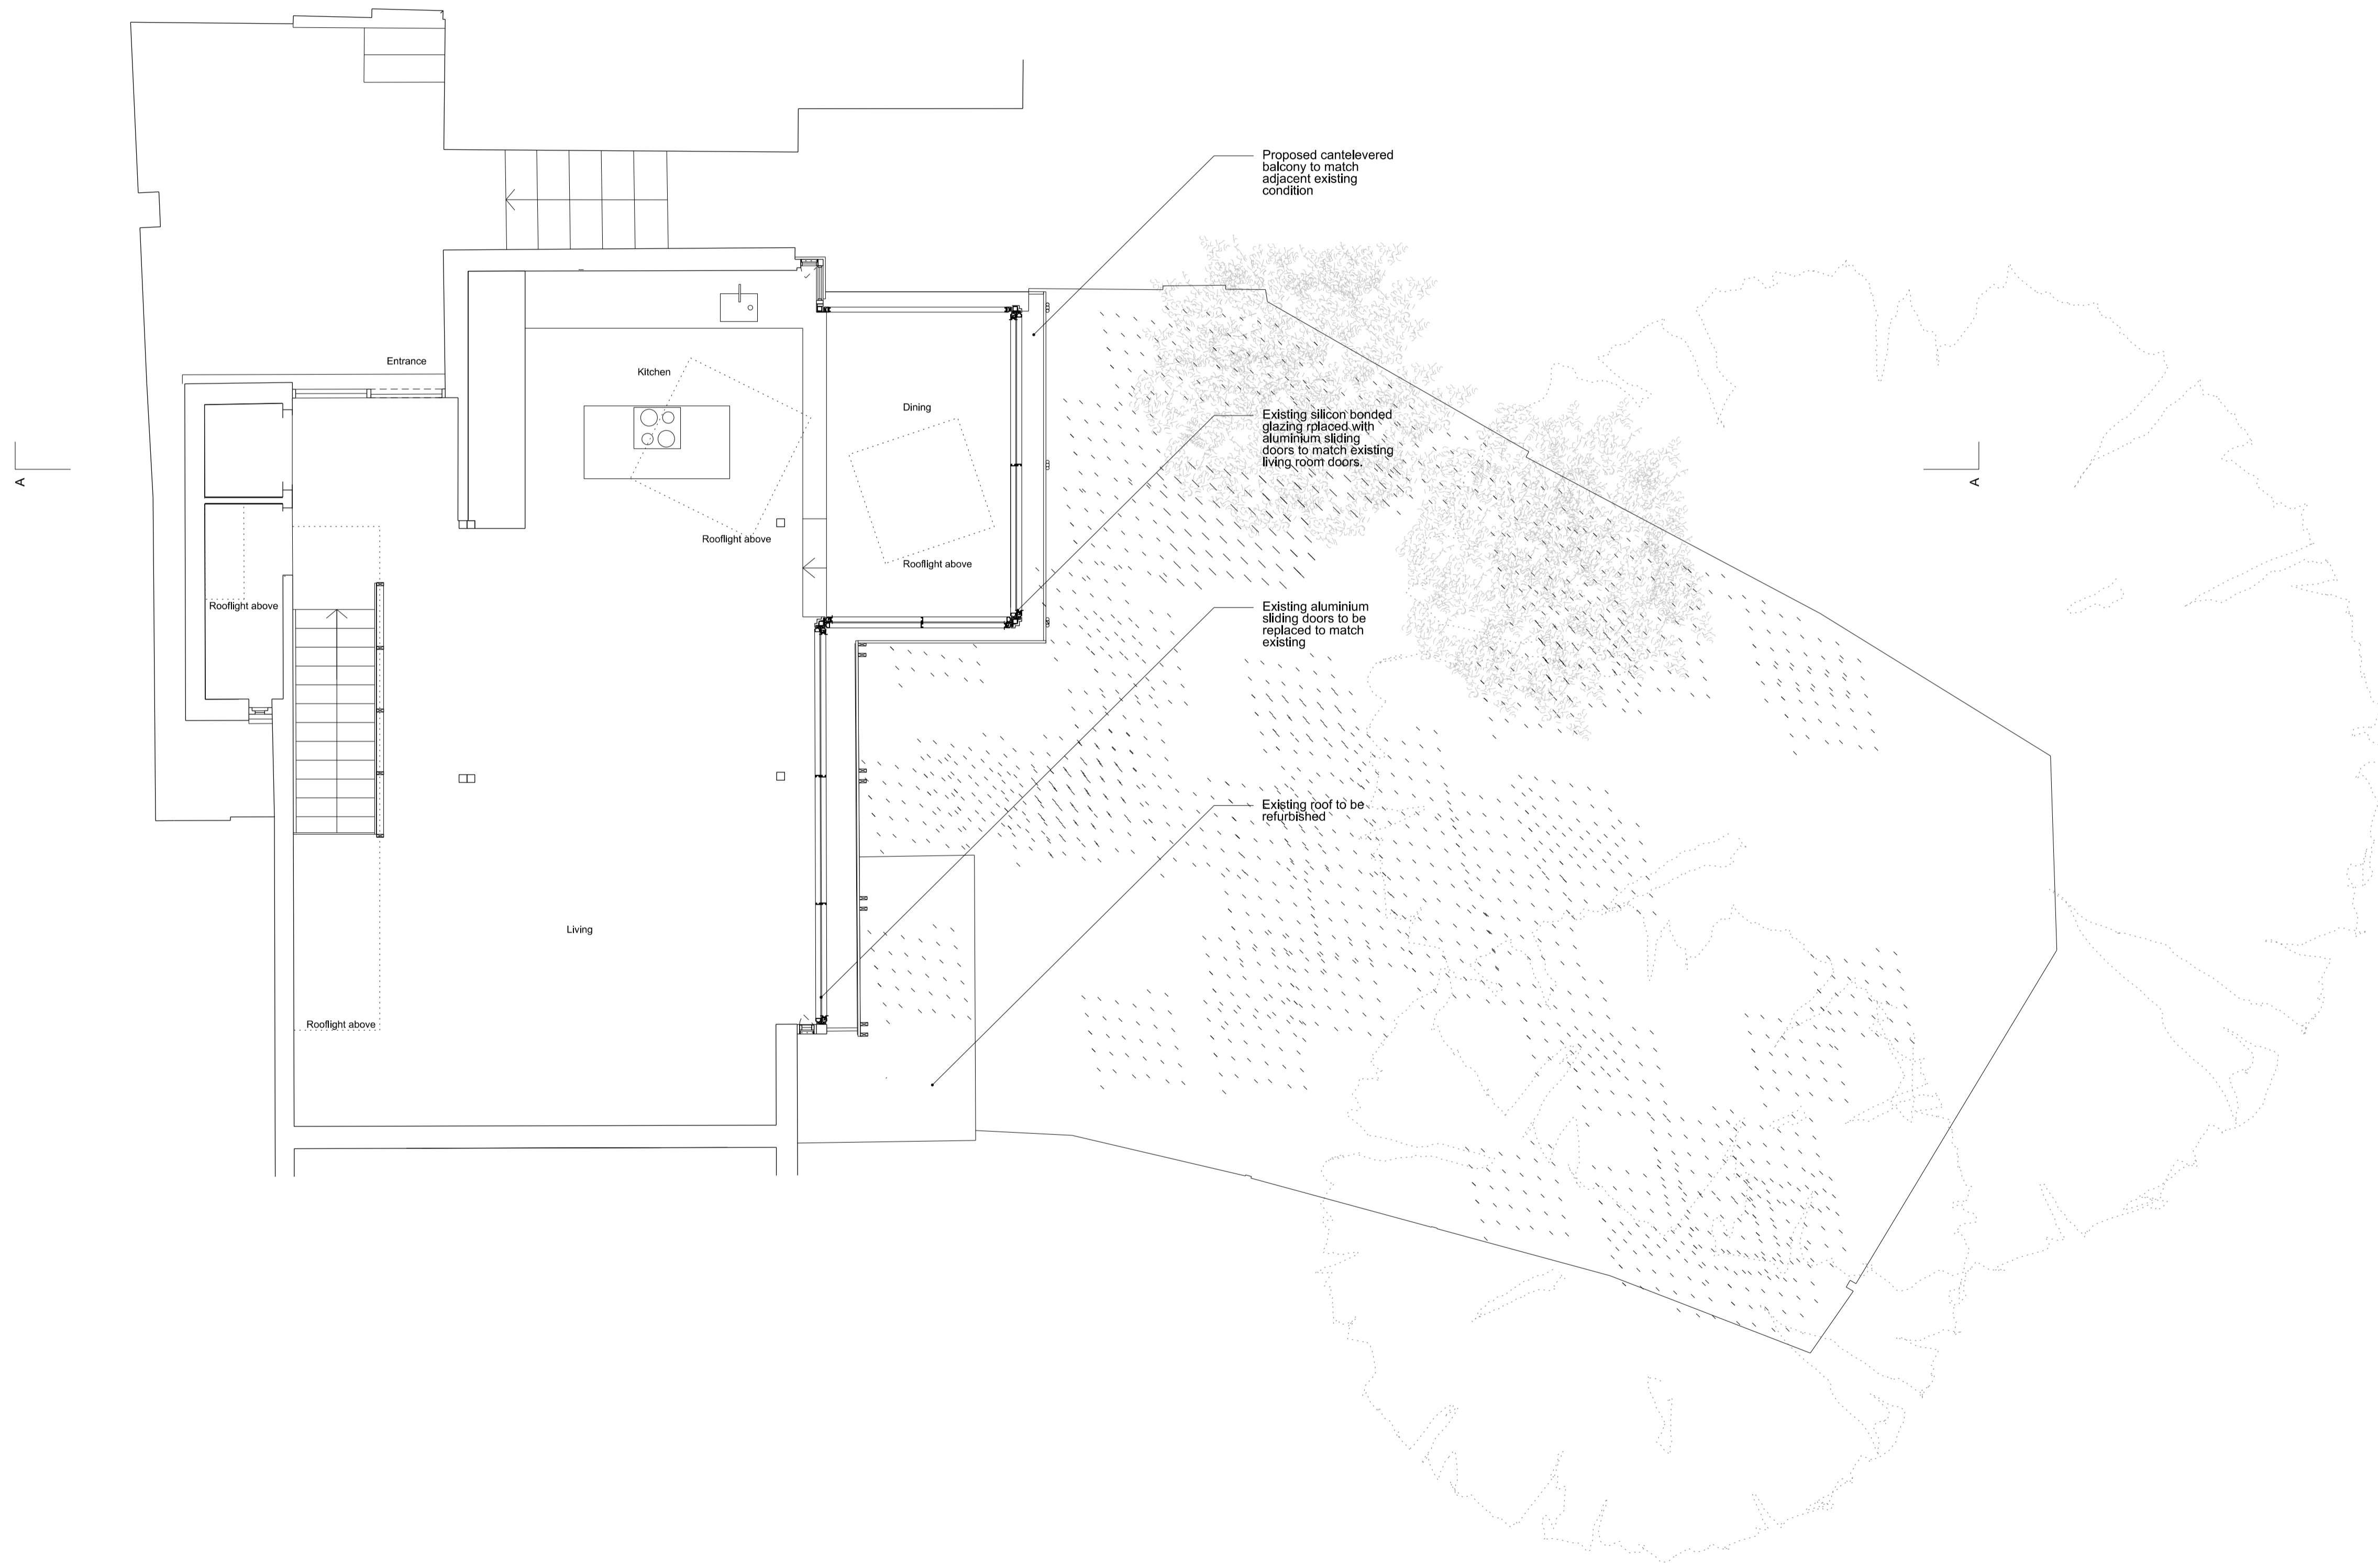

Rev	Date	Description
P2	20.11.19	Planning
-	17.05.19	Planning

6a Architects  
 Rapier House  
 40 Lams Conduit Street  
 London WC1N 3LJ  
 t +44(0)20 7242 5422  
 f +44(0)20 7242 3646  
 post@6a.co.uk  
 www.6a.co.uk

PROJECT: The Old Orchard

JOB: 406

TITLE: Proposed Upper Ground Floor Plan

STATUS: PLANNING

DATE: 20.11.19      SCALE: 1:50(A1)  
 1:100(A3)

REV: P2      NUMBER: 0102/P

DO NOT SCALE FROM THIS DRAWING. ALL DIMENSIONS ARE TO BE CHECKED ON SITE. THIS DRAWING IS TO BE READ IN CONJUNCTION WITH ALL CONSULTANT'S INFORMATION.

DRAWN: FK      INSPECTED: MA