






**SIGN A**  
EXTERNAL TROUGH LIT FASCIA SIGN  
front elevation  
scale 1:25

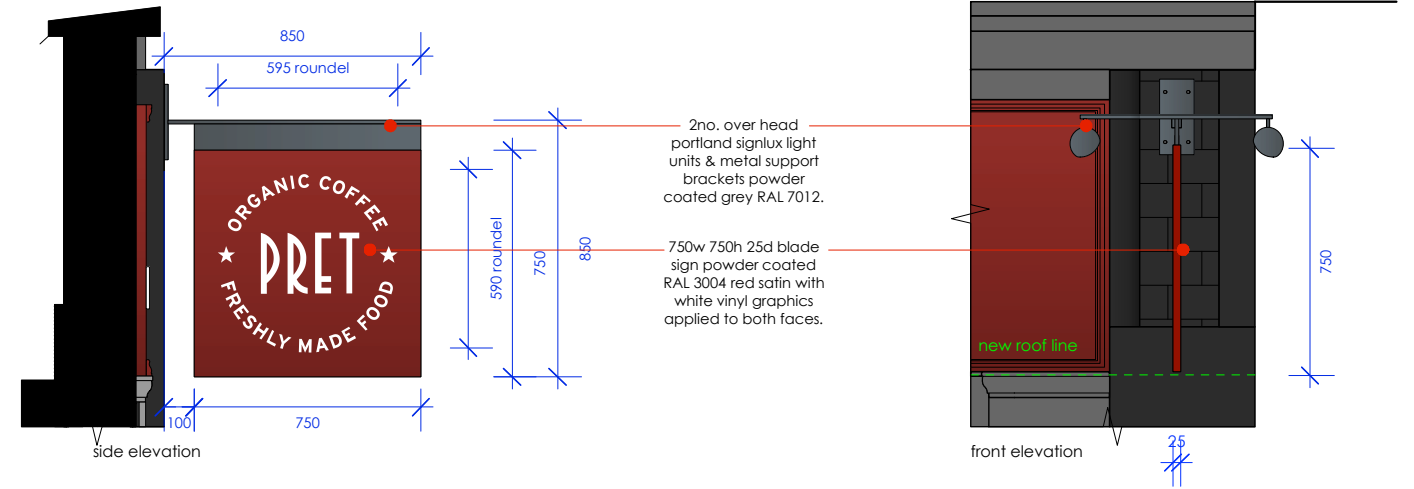


**SIGN B**  
NON ILLUMINATED FASCIA SIGN  
front elevation  
scale 1:25

 


**SIGN C**  
EXTERNALLY ILLUMINATED PROJECTING SIGN  
front & side elevation  
scale 1:25

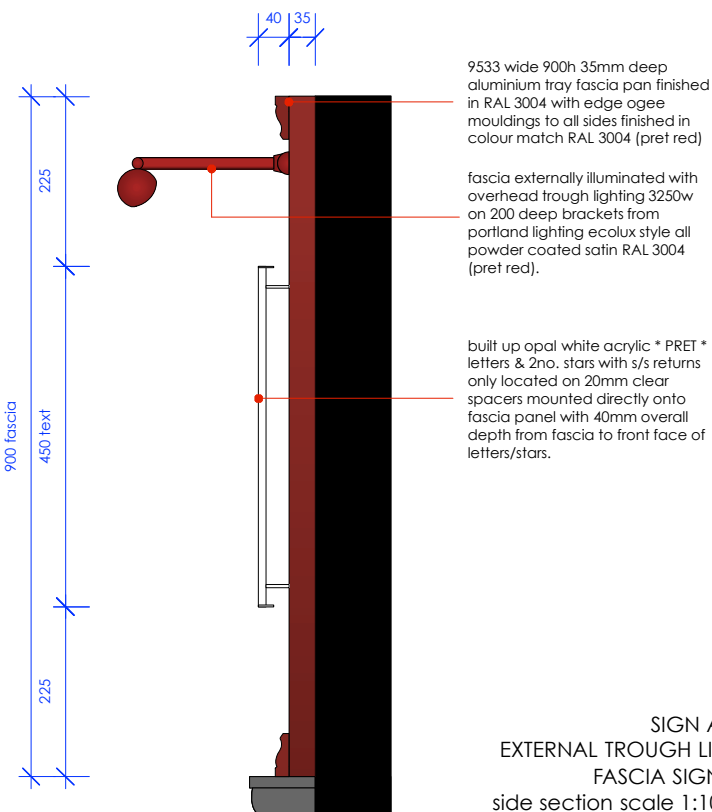


**SIGN A**  
EXTERNAL TROUGH LIT FASCIA SIGN  
side section scale 1:10

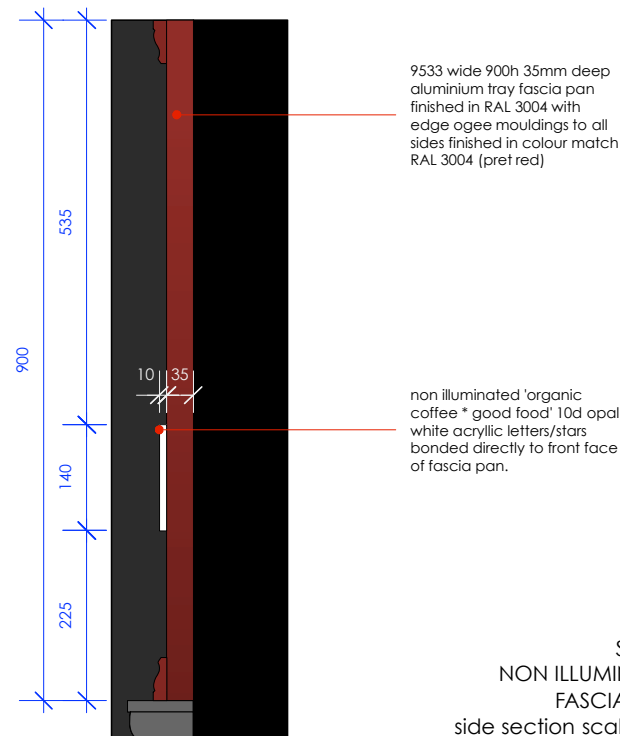

**SIGN B**  
NON ILLUMINATED FASCIA SIGN  
side section scale 1:10

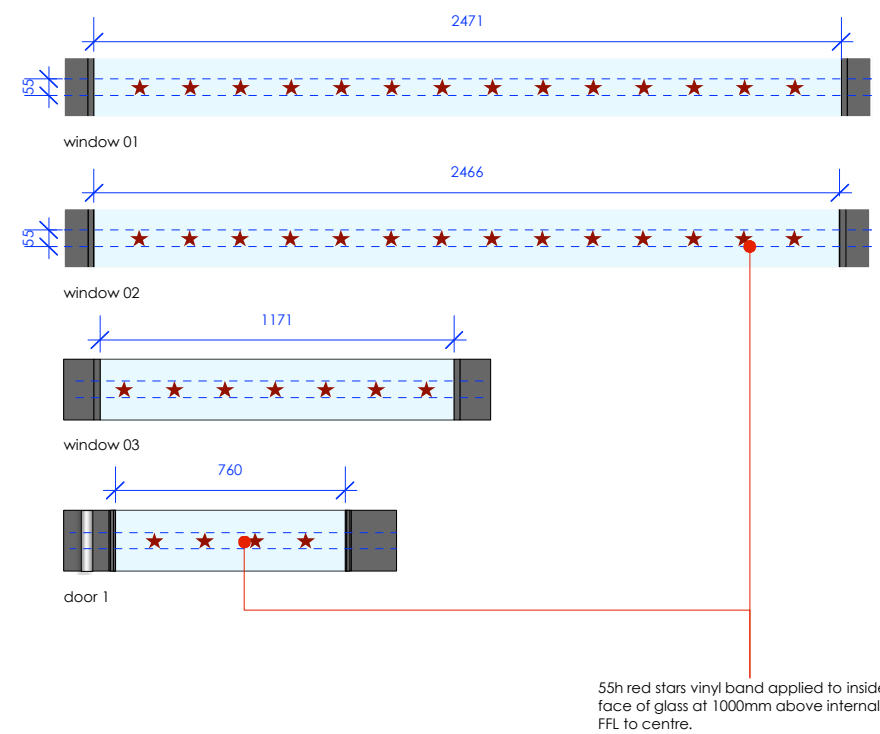

**SIGN C**  
NEW PRET MANIFESTATION STRIPS  
scale 1:25

 

PROJECT  
**Hampstead Heath**  
37 - 39 South End Road London NW3 2PY

DRAWING No.  
TD19/PM103/PL03.1

TITLE  
**detailed signage**

REVISION DATE SCALE @ A3  
D 13.11.19 1:10 / 25

REVISIONS  
A: signage revised to latest pret artwork  
B: changes to artwork  
C: fascia sign sizes reduced to planners comments  
D: external signage Sign A external trough illumination.

All dimensions to be confirmed on site by Contractor. Structural works to be confirmed by Structural Engineer. All elements to comply with statutory requirements.

Copyright Tanner Design Limited  
2b/4b Gosport Street Lynton Hampshire S041 9BE  
tel. 01590 689609 email. studio@tannerdesign.co.uk  
www.tannerdesign.co.uk

**TANNER**