



# 22 - 24 Kingsford Street, London NW5 4JT


AUG 2019



<p><b>DO NOT SCALE THIS DRAWING</b></p> <p>THE CONTRACTOR IS TO CHECK AND VERIFY ALL BUILDING AND SITE DIMENSIONS BEFORE ANY WORKS START AND SHOULD ANY DISCREPANCIES BE DISCOVERED PLEASE INFORM THE ARCHITECT IMMEDIATELY.</p> <p>THIS DRAWING IS TO READ IN CONJUNCTION WITH RELEVANT STRUCTURAL, ENGINEERS, M&amp;E ENGINEERS AND SPECIALIST CONSULTANTS DRAWINGS.</p> <p><b>NOT FOR CONSTRUCTION</b></p>	<p>CLIENT</p>		<p>NOTES:</p>	<p>NOTES:</p>	<p>NOTES:</p>	<p>REV. DATE DESCRIPTION</p>	 <p>98 BELSIZE LANE LONDON NW3 6BE, UK TEL +44 (0)20 3475 9456 WWW.OMNIDE.COM</p>	<p>STAGE: DWG. BIRTHDATE: 05.08.2019</p> <p>SCALE:</p> <p>TITLE: COVER</p> <p>BUILDING: 22 - 24 KINGSFORD STREET, LONDON NW5 4JT</p> <p>SHEET NO.: A0.00 REV. 00</p>
---	---------------	--	---------------	---------------	---------------	------------------------------	--	--

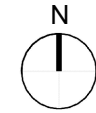

<p><b>DO NOT SCALE THIS DRAWING</b></p> <p><small>THE CONTRACTOR IS TO CHECK AND VERIFY ALL BUILDING AND SITE DIMENSIONS BEFORE ANY WORKS START AND SHOULD ANY DISCREPANCIES BE DISCOVERED PLEASE INFORM THE ARCHITECT IMMEDIATELY.</small></p> <p><small>THIS DRAWING IS TO READ IN CONJUNCTION WITH RELEVANT STRUCTURAL, ENGINEERS, M&amp;E ENGINEERS AND SPECIALIST CONSULTANTS DRAWINGS.</small></p> <p><b>NOT FOR CONSTRUCTION</b></p>	<p>CLIENT</p>		<p>NOTES:</p> 	<p>NOTES:</p>	<p>NOTES:</p>	<table border="1"> <thead> <tr> <th>REV. DATE</th> <th>DESCRIPTION</th> </tr> </thead> <tbody> <tr> <td> </td> <td> </td> </tr> </tbody> </table>	REV. DATE	DESCRIPTION			 <p><b>OmniDe</b> ARCHITECTURE PLANNING INTERIOR DESIGN</p> <p>88 BELSIZE LANE LONDON NW3 5BE, UK</p> <p>TEL +44 (0)20 3475 9456 WWW.OMNIDE.COM</p>	<p>STAGE: DWG. BIRTHDATE: 05.08.2019</p> <p>SCALE: 1:500 @ A3 - 1:250 @ A1</p> <p>TITLE: LOCATION PLAN BUILDING: 22 - 24 KINGSFORD STREET, LONDON NW5 4JT</p> <p>SHEET NO.: <b>A0.01</b> REV. <b>00</b></p>
REV. DATE	DESCRIPTION											

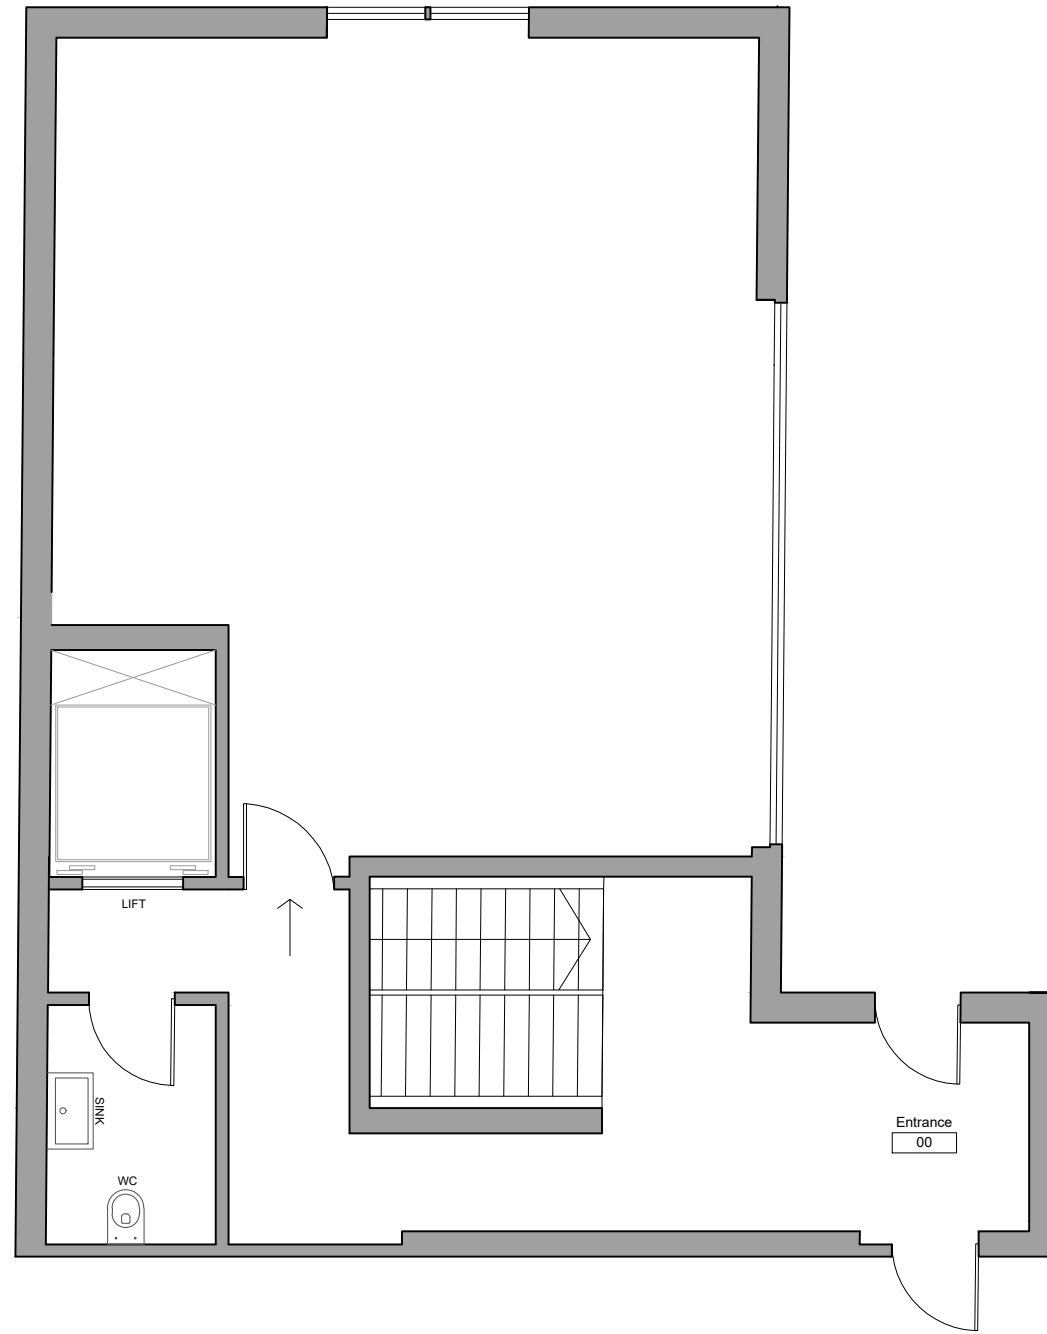

**DO NOT SCALE THIS DRAWING**

THE CONTRACTOR IS TO CHECK AND VERIFY ALL BUILDING AND SITE DIMENSIONS BEFORE ANY WORKS START AND SHOULD ANY DISCREPANCIES BE DISCOVERED PLEASE INFORM THE ARCHITECT IMMEDIATELY.

THIS DRAWING IS TO READ IN CONJUNCTION WITH RELEVANT STRUCTURAL, ENGINEERS, M&E ENGINEERS AND SPECIALIST CONSULTANTS DRAWINGS.

**NOT FOR CONSTRUCTION**

CLIENT

NOTES:

NOTES:

NOTES:

REV. DATE DESCRIPTION




88 BELSIZE LANE  
LONDON  
NW3 6BE, UK  
TEL +44 (0)20 3475 9456  
WWW.OMNIDE.COM

STAGE: DWG. BIRTHDATE: 05.08.2019

SCALE: 1:75 @ A3 - 1:37.5 @ A1

TITLE: EXISTING GROUND FLOOR PLAN  
BUILDING: 22 - 24 KINGSFORD STREET,  
LONDON NW5 4JT

SHEET NO.: **A0.10** REV. **00**

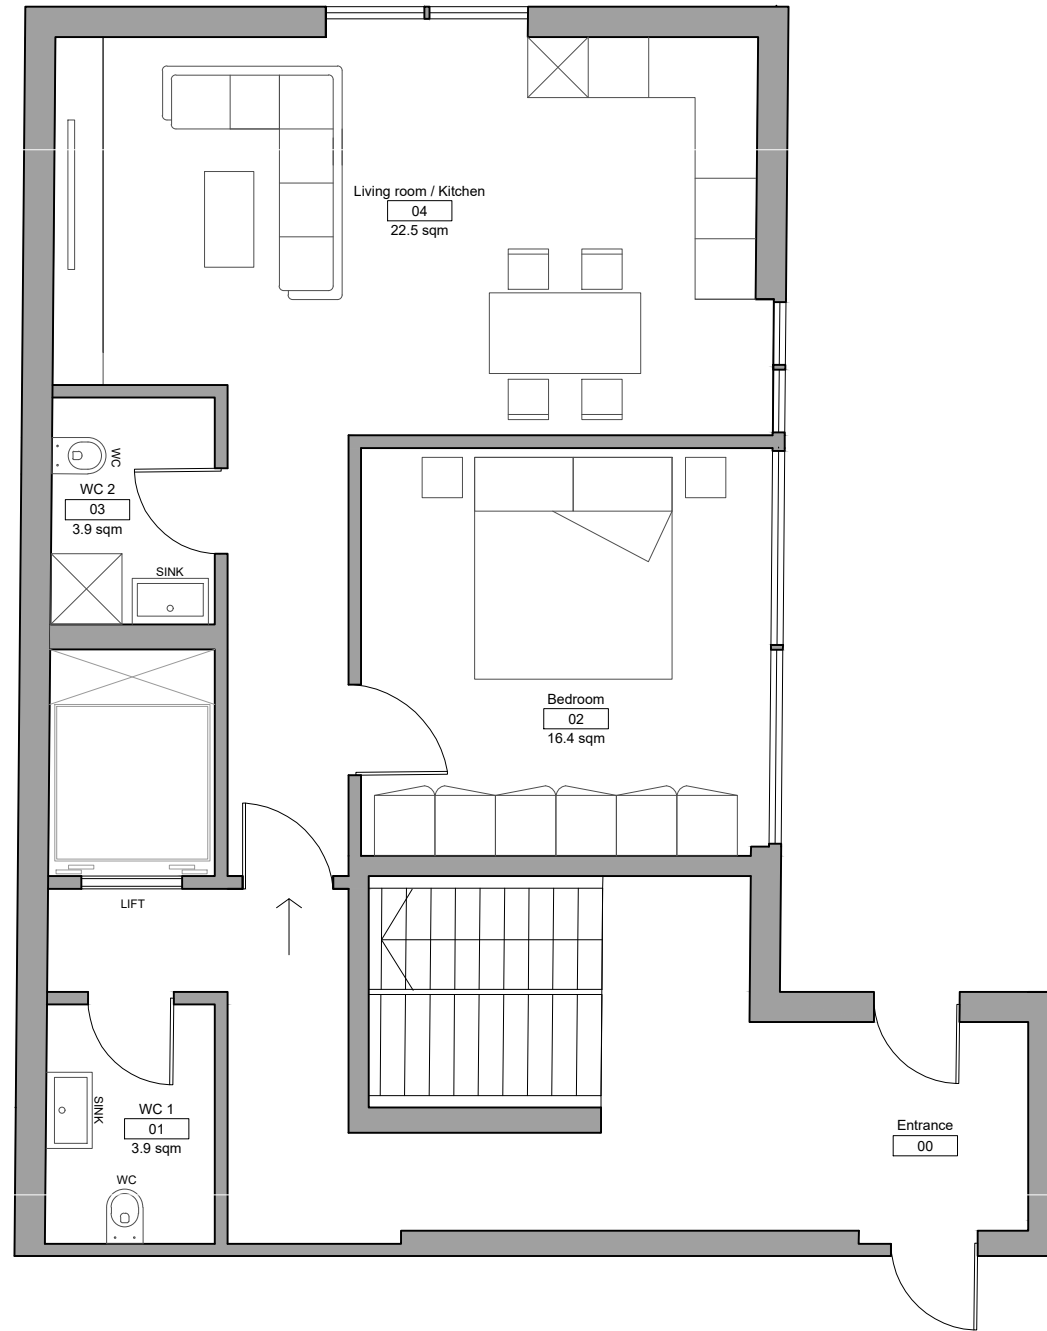

**DO NOT SCALE THIS DRAWING**

THE CONTRACTOR IS TO CHECK AND VERIFY ALL BUILDING AND SITE DIMENSIONS BEFORE ANY WORKS START AND SHOULD ANY DISCREPANCIES BE DISCOVERED PLEASE INFORM THE ARCHITECT IMMEDIATELY.  
THIS DRAWING IS TO READ IN CONJUNCTION WITH RELEVANT STRUCTURAL, ENGINEERS, M&E ENGINEERS AND SPECIALIST CONSULTANTS DRAWINGS.

**NOT FOR CONSTRUCTION**

CLIENT

NOTES:

NOTES:

NOTES:

REV. DATE DESCRIPTION



98 BELSIZE LANE  
LONDON  
NW3 6BE, UK  
TEL +44 (0)20 3475 9456  
WWW.OMNIDE.COM

STAGE: PLANNING  
DWG. BIRTHDATE: 05.08.2019

SCALE: 1:75 @ A3 - 1:37.5 @ A1

TITLE: PROPOSAL GROUND FLOOR PLAN  
BUILDING: 22 - 24 KINGSFORD STREET,  
LONDON NW5 4JT

SHEET NO.: **A1.00** REV. **00**