
 
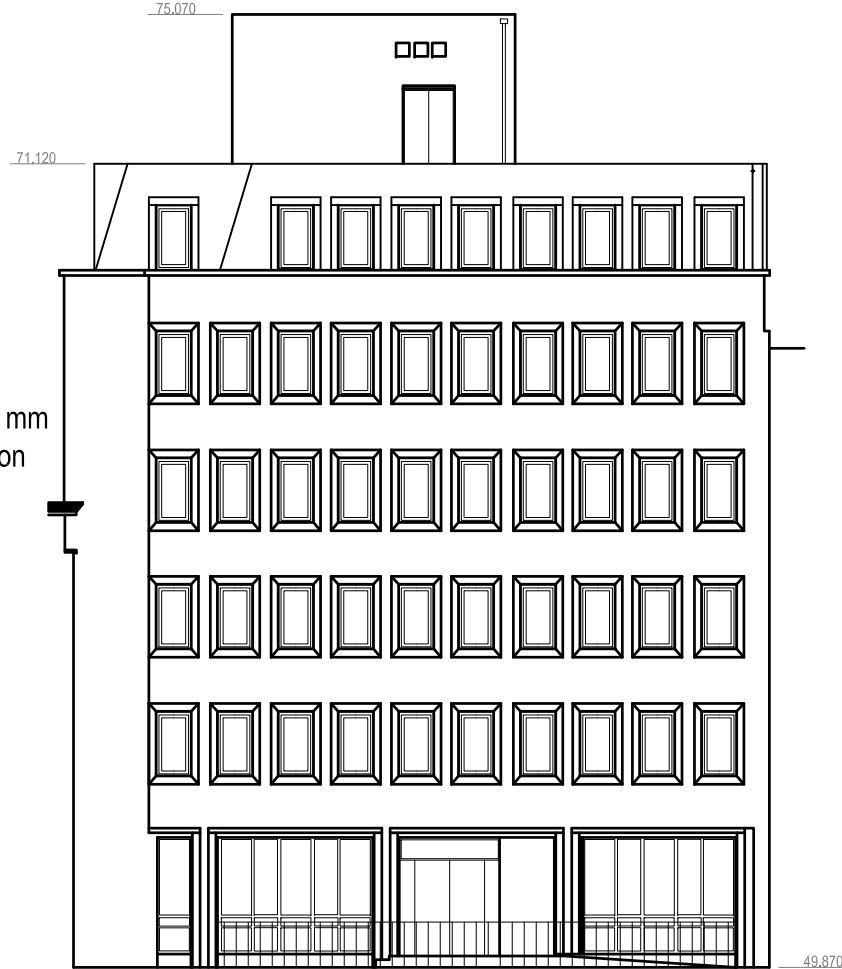
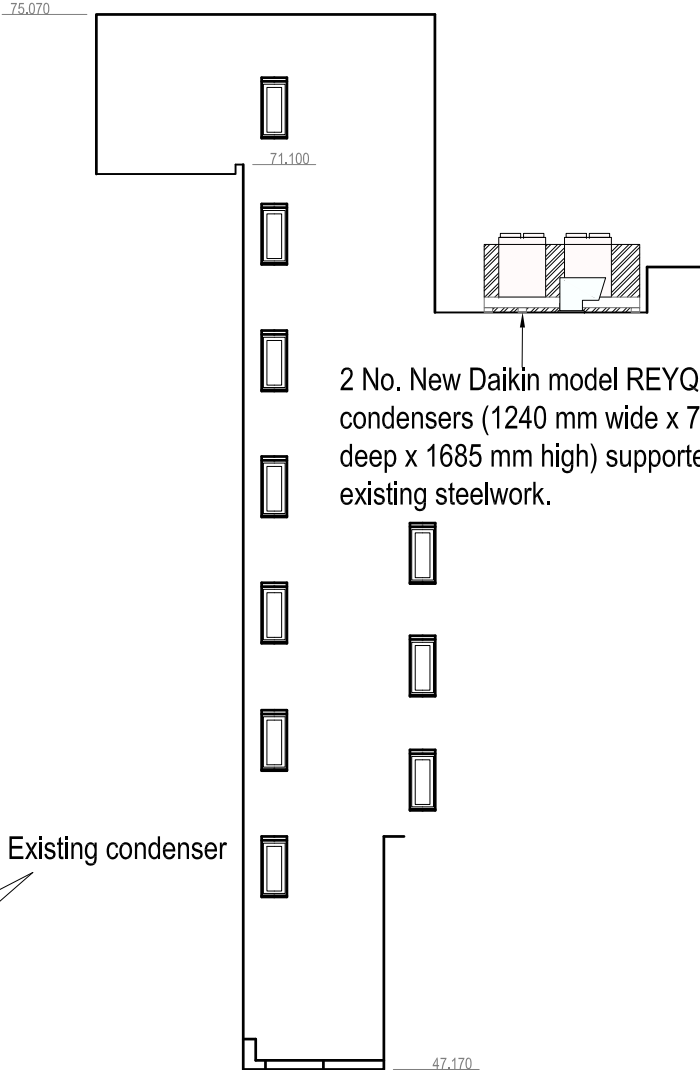
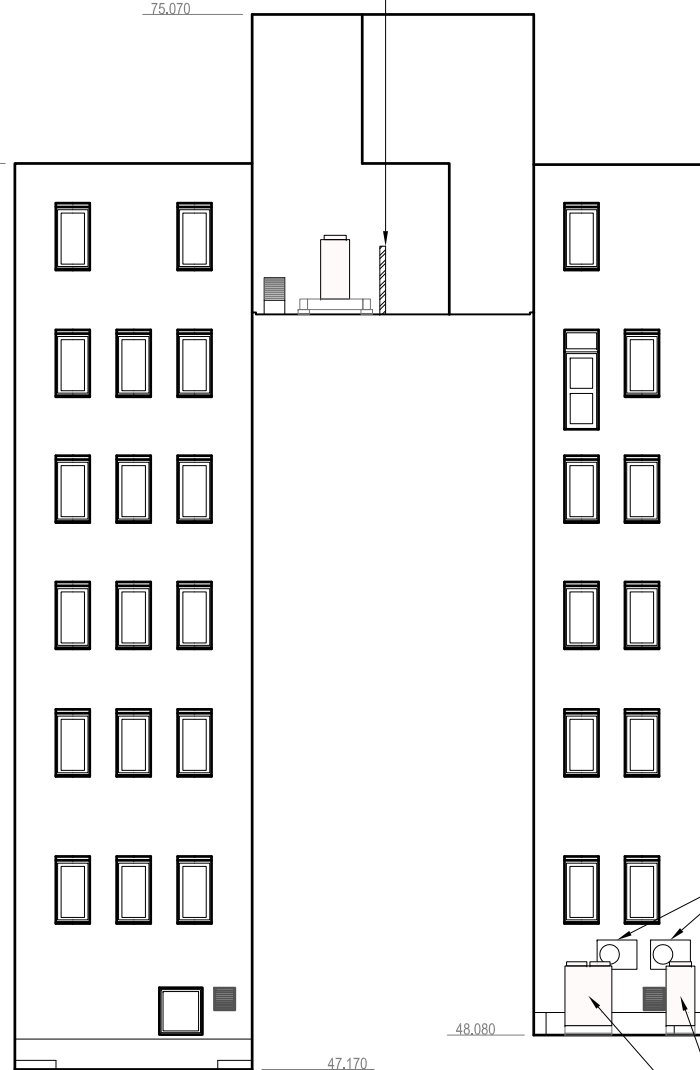


2 No. New Daikin model REYQ14 condensers (1240 mm wide x 765 mm deep x 1685 mm high) supported on existing steelwork.

Acoustic barrier 150 mm deep 1800 mm high.

2 No. New Daikin model REYQ14 condensers (1240 mm wide x 765 mm deep x 1685 mm high) supported on existing steelwork.

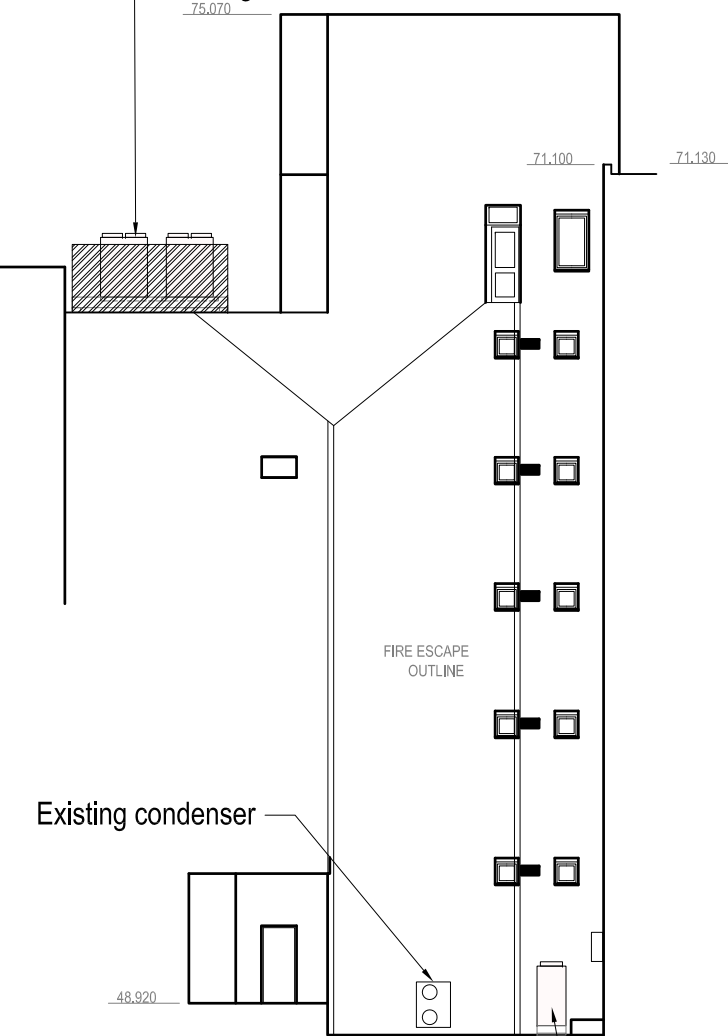

NORTH ELEVATION (LEFT HAND)
Scale 1:200

EAST ELEVATION (REAR)
Scale 1:200


SOUTH ELEVATION (RIGHT HAND)
Scale 1:200

WEST ELEVATION (FRONT)
Scale 1:200

1 No. Daikin condensers model REYQ10, size 930 mm wide x 765 mm deep x 1685 mm high to be located at lower ground floor level in the basement

3 No. Daikin condensers model REYQ14, size 1240 mm wide x 765 mm deep x 1685 mm high to be located at lower ground floor level in the lightwell

NOTE:
The units at the lower level will be raised off the ground between 200-250 mm on unistrut frame and big feet or plyrock block

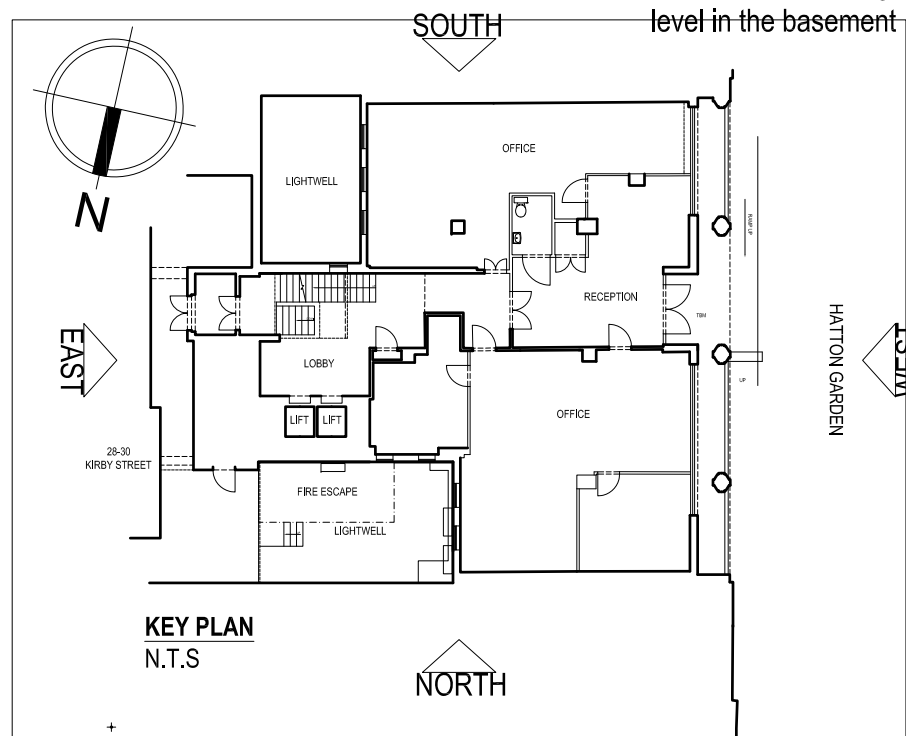

NOTES
All dimensions and levels to be checked by Contractor and verified before work commences; dimensions must not be scaled from this drawing.
Copyright reserved.

EC REGULATIONS - GENERAL NOTE
Where reference is made on this drawing to British Standards or to specific manufacturer's products or trade names, this is intended to indicate a minimum acceptable standard of performance etc. Materials and components conforming to an equivalent European Standard may be used and supporting evidence shall be produced at tender stage to confirm fitness for purpose.

PLANNING ISSUE

ESTEL PROPERTY INVESTMENTS No.3 LTD
One Bridge Wharf
 156 Caledonian Road, London N1 9UU
 Tel: 020 7636 6833

Threeways House
 36 George Street, Oxford OX1 2BJ
 Tel: 01865 260 600

e-mail: info@tmd-surveyors.co.uk
 www.tmd-surveyors.co.uk

Project
**40-42 HATTON GARDEN
 LONDON
 EC1N 8EB**

Drawing:
**PROPOSED
 NORTH, EAST, SOUTH AND WEST ELEVATIONS**

<small>Scale:</small> 1:200@A3	<small>Date:</small> OCT 2019	<small>Drawn By:</small> GAW	<small>Checked By:</small> DMC
<small>Job No.:</small> 10245	<small>Orig No.:</small> PL-06	<small>Rev'n</small>	<small>Rev'n</small>